


Neighborhood Notifications
Open House Information
Citizen Comments
Affidavit of Posting
Site Signs
Legal Protest

City Notifications – Mailing List Selection Map

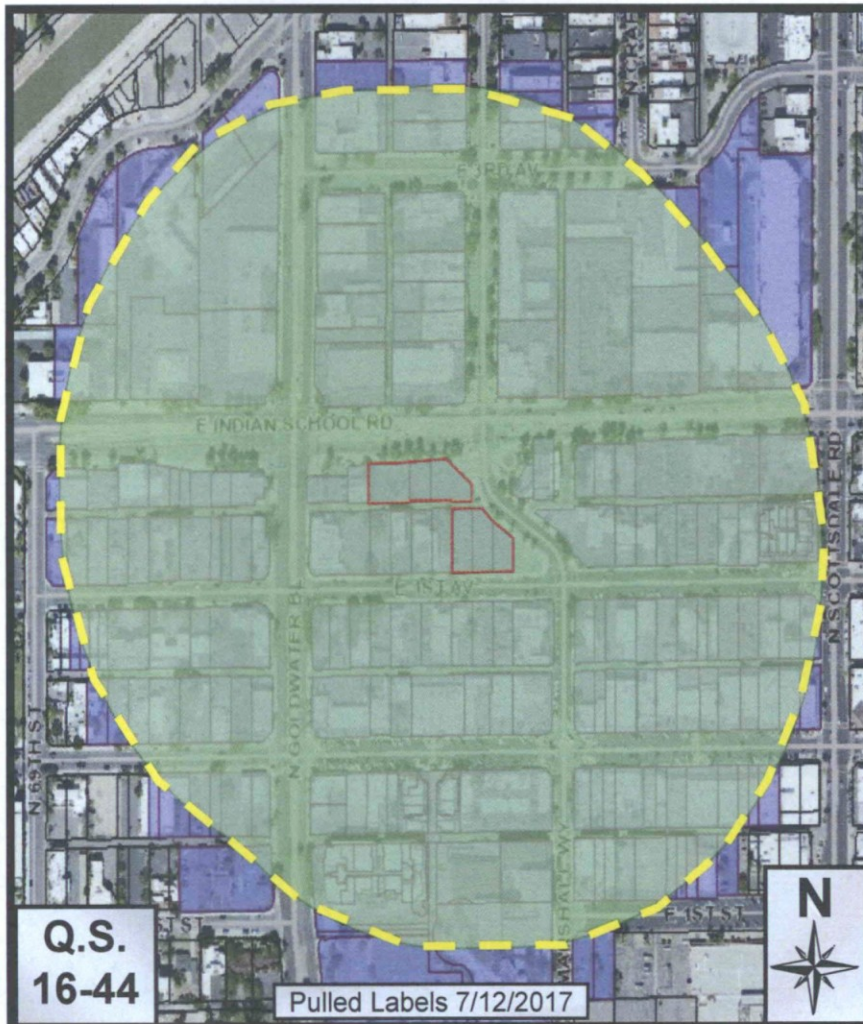

Map Legend:

- Site Boundary
- - - Properties within 750-feet
- 174 Postcards

Additional Notifications:

- Interested Parties List
- Adjacent HOA's
- P&Z E-Newsletter
- Facebook
- Twitter
- Nextdoor.com
- City Website-Projects in the hearing process

Funke Mixed Use

27-DR-2017

Rob Paulus Architects Ltd

July 7, 2017

**Funke Mixed Use Development Neighborhood Notification Report
Case No. 802-PA-2016 Development Review**

1. See attached Neighborhood Notification letter sent July 5, 2017
2. List of names and addresses of neighbors, property owners and interested parties contacted by letter (attached).
3. Site plan included with letter (attached)
4. Map showing where notified neighbors are located (attached)

Rob Paulus Architects Ltd

July 5, 2017

To: 750' Owners of Record, HOA's and Interested Parties
RE: Funke Mixed Use Development Neighborhood Notification
Case No. 802-PA-2016 Development Review

Dear Neighbor,

This notification is being made pursuant to an application (802-PA-2016) being made to the City of Scottsdale Development Review Board.

The project consists of a new mixed use development on two separate vacant properties divided by an alleyway on 0.92 acres of vacant property bounded by Indian School Road, Marshall Way and 1st Avenue in downtown Scottsdale Arizona. The project is designed within the current zoning requirements and will be a maximum of three floors. Retail and restaurant space is located on the ground floor at Indian School Road and Marshall Way and at 1st Avenue and is situated in three separate buildings. Outdoor dining space will be provided between and around these retail buildings and includes plentiful shade and lush desert landscape. Residential units elevate above parking areas and also touch down to the ground for a portion along Indian School Road to provide a mix of 4 condominium units to the south and 19 rental apartments and lofts to the north. A pocket park will be implemented at the "nose" of Marshall Way and 1st Avenue to provide a public gathering area with landscape, shade, and seating.

Location 7033 E. Indian School Rd.


Lot Area 0.92 acres

Zoning C2-DO


Site Plan Attached

If you have any questions please contact Doug Hawkins with Rob Paulus Architects at 520-624-9805, and/or Dan Symer with the City of Scottsdale at 480-312-4218.

Sincerely,

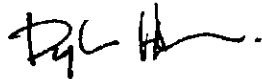

Doug Hawkins, Project Manager
Rob Paulus Architects

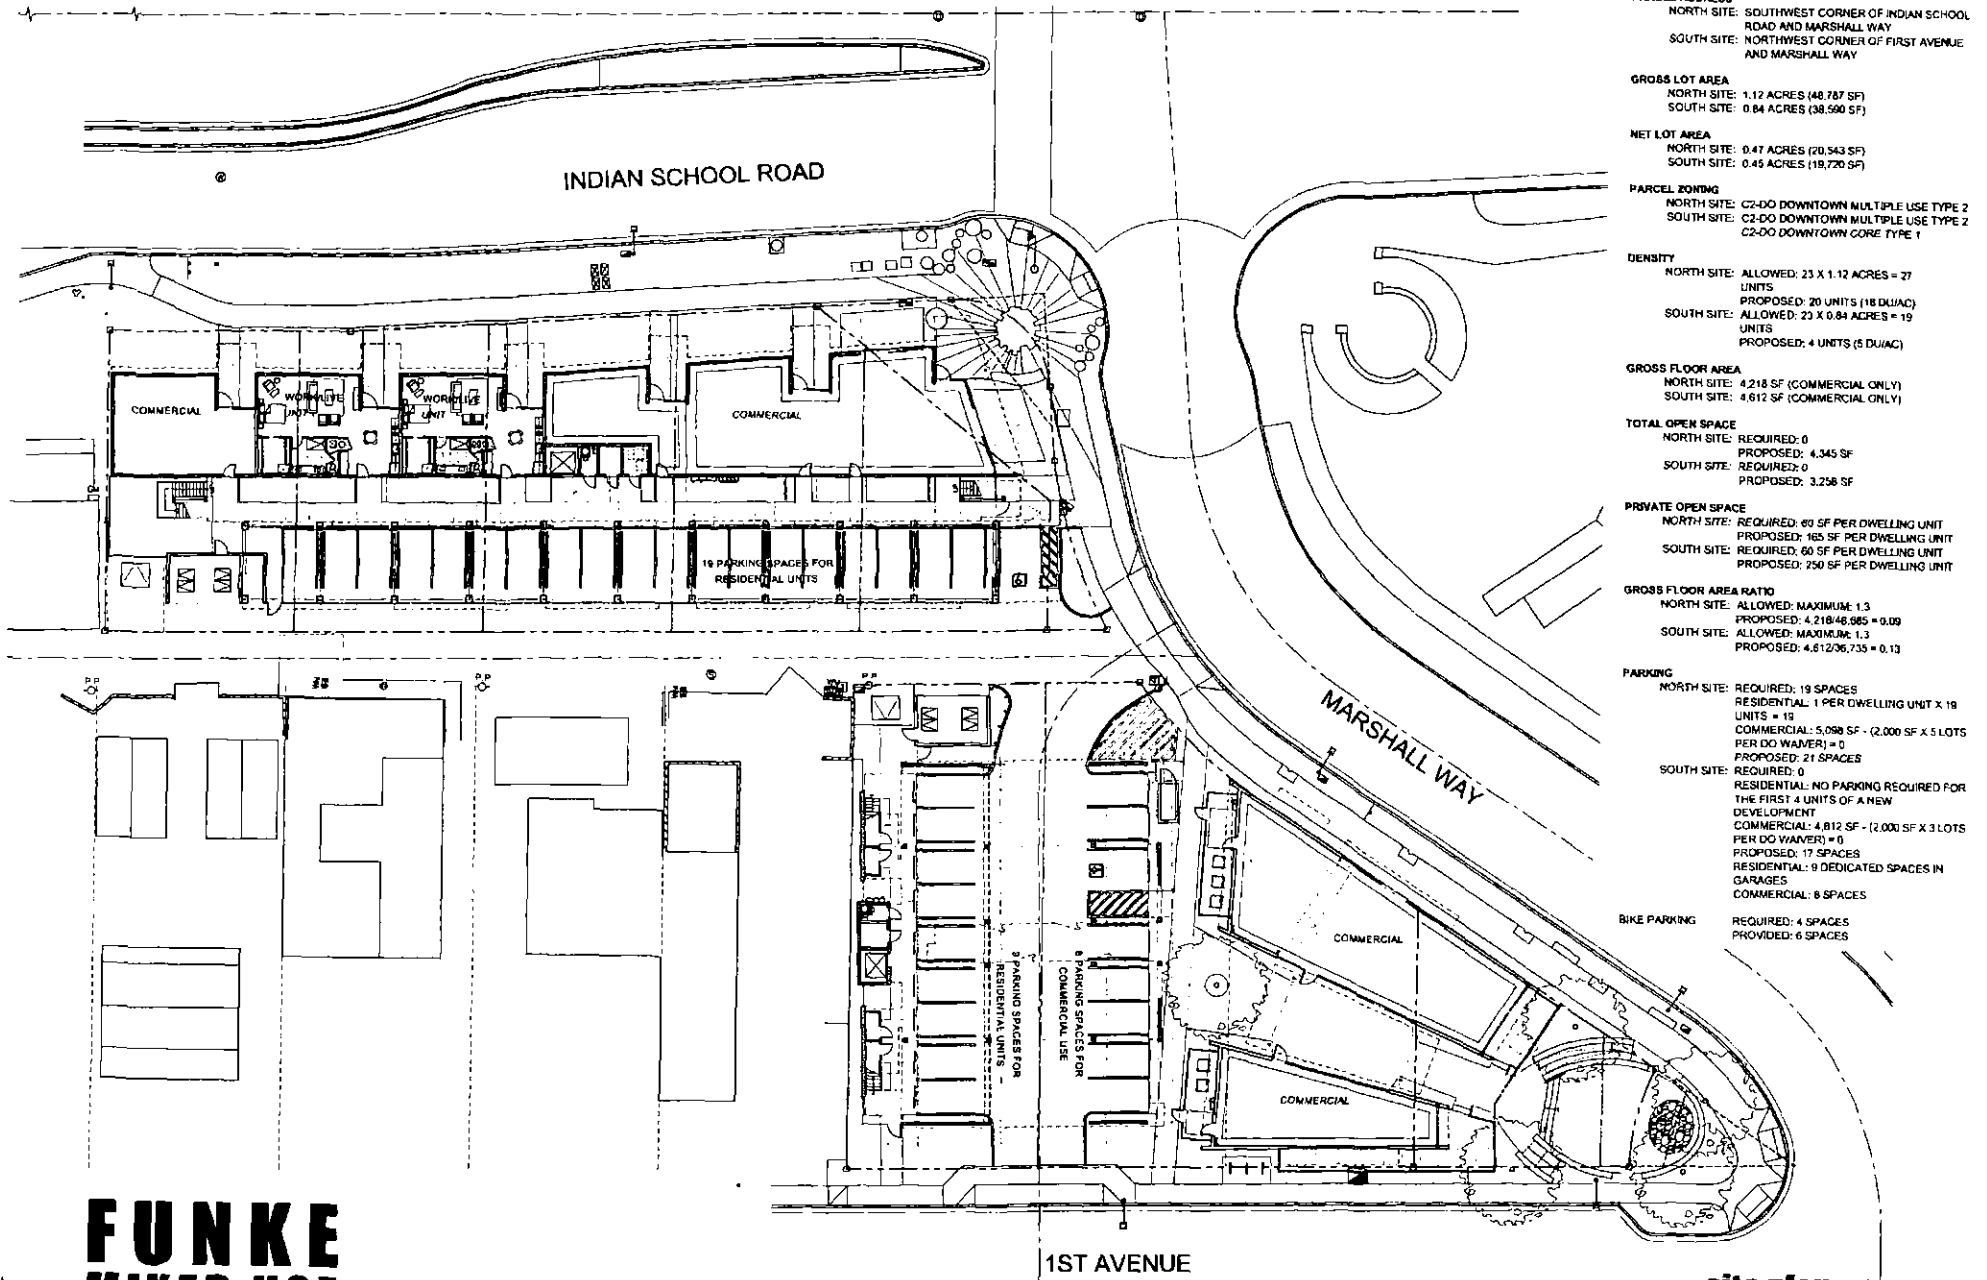

ZONING DATA

PARCEL ADDRESS

NORTH SITE: SOUTHWEST CORNER OF INDIAN SCHOOL ROAD AND MARSHALL WAY
SOUTH SITE: NORTHWEST CORNER OF FIRST AVENUE AND MARSHALL WAY

GROSS LOT AREA

NORTH SITE: 1.12 ACRES (48,787 SF)
SOUTH SITE: 0.84 ACRES (38,590 SF)

NET LOT AREA

NORTH SITE: 0.47 ACRES (20,543 SF)
SOUTH SITE: 0.45 ACRES (19,720 SF)

PARCEL ZONING

NORTH SITE: C2-DO DOWNTOWN MULTIPLE USE TYPE 2
SOUTH SITE: C2-DO DOWNTOWN MULTIPLE USE TYPE 2
C2-DO DOWNTOWN CORE TYPE 1

DENSITY

NORTH SITE: ALLOWED: 23 X 1.12 ACRES = 27 UNITS
PROPOSED: 20 UNITS (18 DU/AC)
SOUTH SITE: ALLOWED: 23 X 0.84 ACRES = 19 UNITS
PROPOSED: 4 UNITS (5 DU/AC)

GROSS FLOOR AREA

NORTH SITE: 4,218 SF (COMMERCIAL ONLY)
SOUTH SITE: 4,612 SF (COMMERCIAL ONLY)

TOTAL OPEN SPACE

NORTH SITE: REQUIRED: 0
PROPOSED: 4,345 SF
SOUTH SITE: REQUIRED: 0
PROPOSED: 3,258 SF

PRIVATE OPEN SPACE

NORTH SITE: REQUIRED: 60 SF PER DWELLING UNIT
PROPOSED: 165 SF PER DWELLING UNIT
SOUTH SITE: REQUIRED: 60 SF PER DWELLING UNIT
PROPOSED: 250 SF PER DWELLING UNIT

GROSS FLOOR AREA RATIO

NORTH SITE: ALLOWED: MAXIMUM: 1.3
PROPOSED: 4,218/48,585 = 0.09
SOUTH SITE: ALLOWED: MAXIMUM: 1.3
PROPOSED: 4,612/36,735 = 0.13

PARKING

NORTH SITE: REQUIRED: 19 SPACES
RESIDENTIAL: 1 PER DWELLING UNIT X 19 UNITS = 19
COMMERCIAL: 5,098 SF - (2,000 SF X 5 LOTS PER DO WAIVER) = 0
PROPOSED: 21 SPACES
SOUTH SITE: REQUIRED: 0
RESIDENTIAL: NO PARKING REQUIRED FOR THE FIRST 4 UNITS OF A NEW DEVELOPMENT
COMMERCIAL: 4,612 SF - (2,000 SF X 3 LOTS PER DO WAIVER) = 0
PROPOSED: 17 SPACES
RESIDENTIAL: 9 DEDICATED SPACES IN GARAGES
COMMERCIAL: 8 SPACES

BIKE PARKING

REQUIRED: 4 SPACES
PROVIDED: 6 SPACES

FUNK MIXED USE

1015 E. INDIAN SCHOOL ROAD, SCOTTSDALE, AZ 85251

ROB PAULUS ARCHITECTS LTD.

990 EAST 17TH STREET SUITE 100
TUCSON ARIZONA 85719 520.624.9805
WWW.ROBPAULUS.COM


site plan

scale: 1"=20'




0 10 20 40 80

July 5, 2017

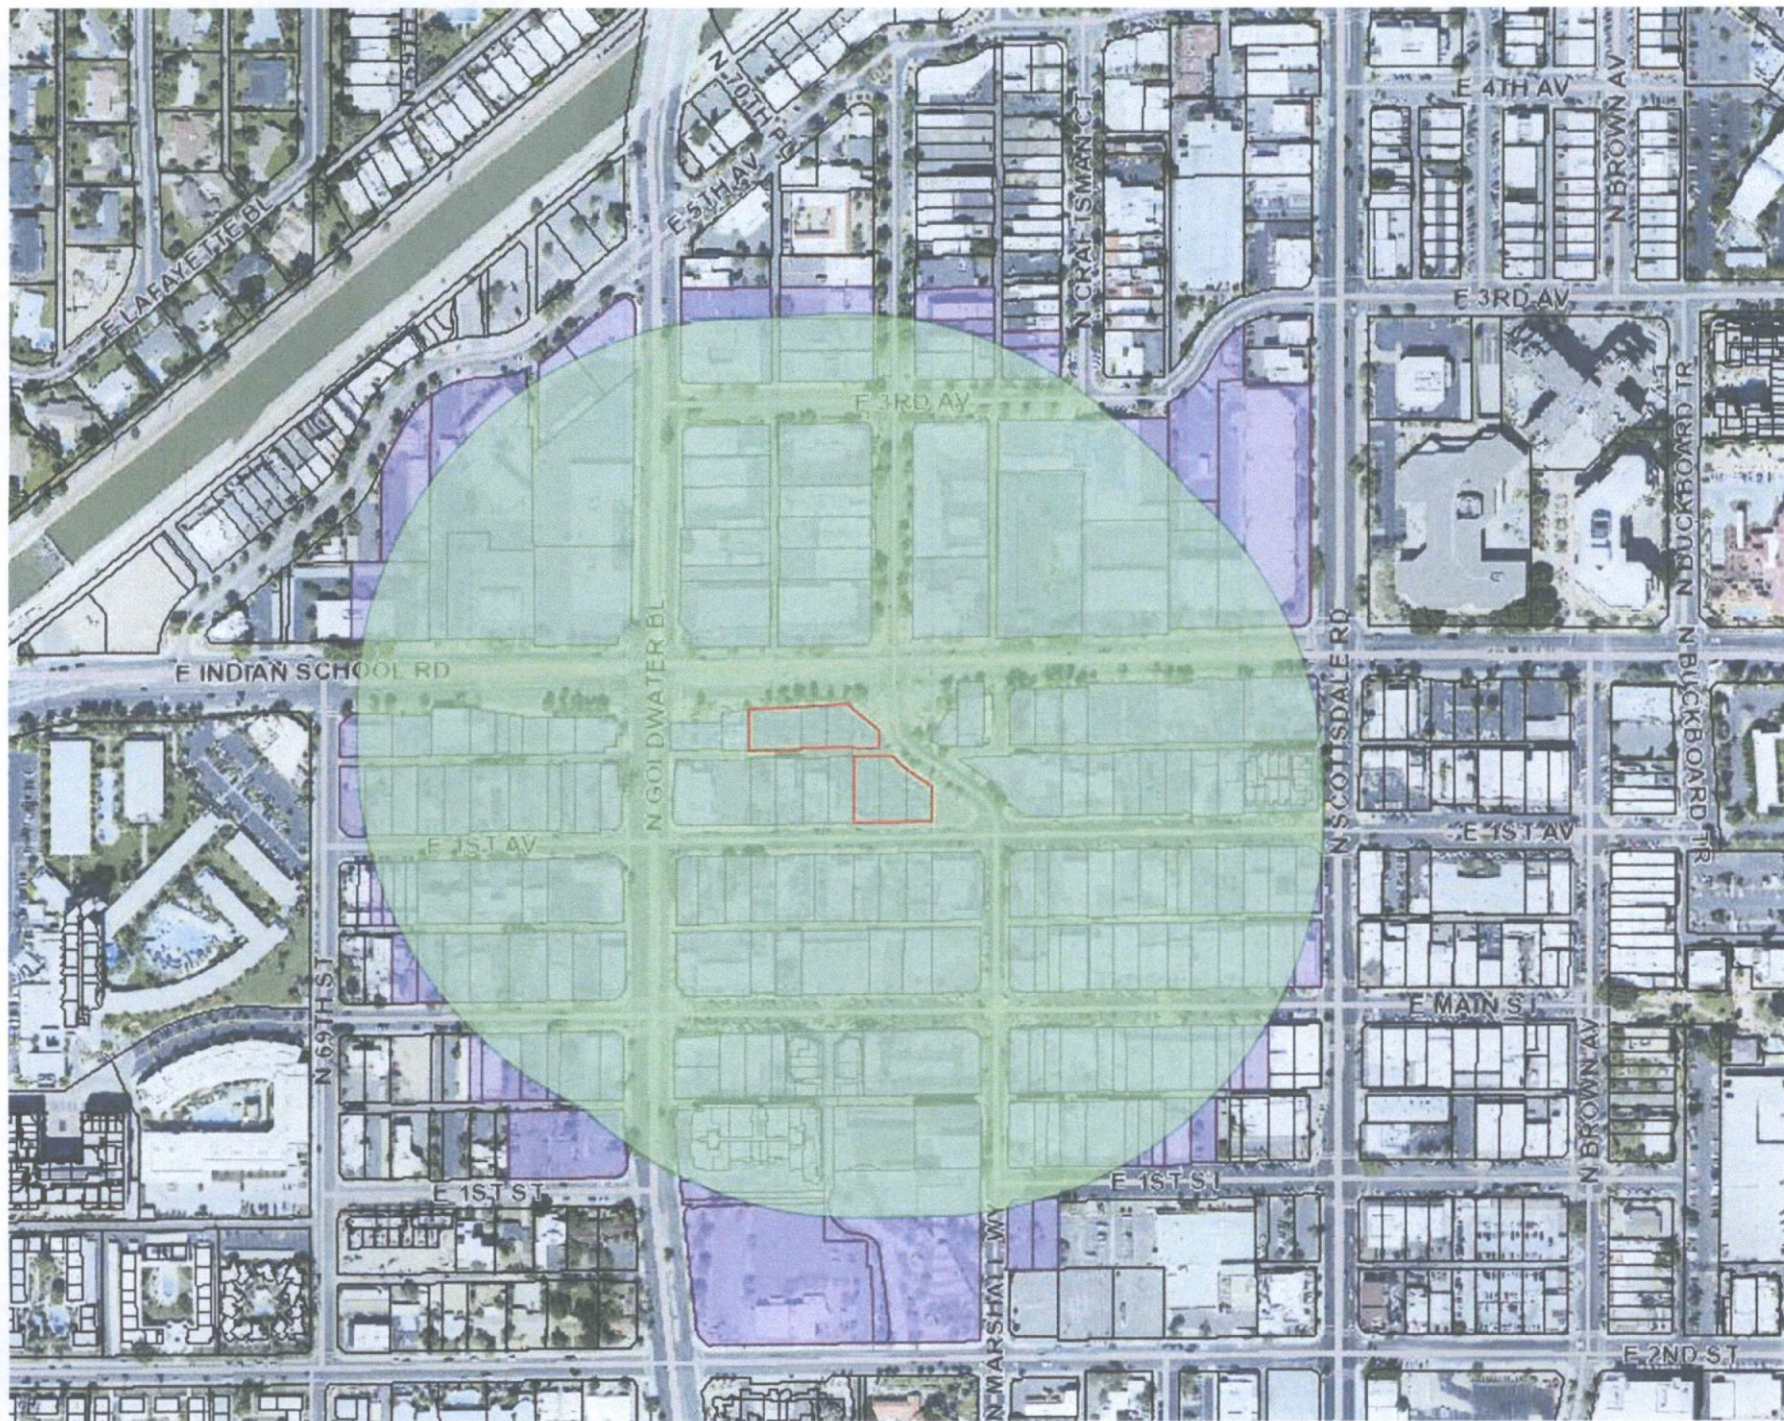

Name	Address	City	State	Zip
1ST AVE SCOTTSDALE LLC	1234 E 17TH ST	SANTA ANA	CA	92701
1ST BAPTIST CHURCH OF SCOTTSDALE	7025 E OSBORN	SCOTTSDALE	AZ	85251
4200 MARSHALL WAY LLC	7240 N BROOKVIEW WY	SCOTTSDALE	AZ	85253
5TH & MARSHALL LLC	6831 E 5TH AVE	SCOTTSDALE	AZ	85251
6920 E 1ST AVENUE LLC	2933 N HAYDEN RD	SCOTTSDALE	AZ	85251
6952 E MAIN STREET LLC	17800 N PERIMETER DR SUITE 210	SCOTTSDALE	AZ	85255
6962 E 1ST AVENUE LLC	833 N JEFFERSON ST	MILWAUKEE	WI	53202
7017 MAIN STREET LLC	4414 N CIVIC CENTER PLZ STE-100	SCOTTSDALE	AZ	85251
7116 E FIRST AVE LLC	7116 E 1ST AVE STE 101	SCOTTSDALE	AZ	85251
ACT NINE LLC	10575 N 99TH PL	SCOTTSDALE	AZ	85258
ADAM'S RIB L L C	22228 CALLE ROYALE	SCOTTSDALE	AZ	85255
ADAMS RIB L L C	100001 PINNACLE PEAK	SCOTTSDALE	AZ	85255
ANDANTE OLD TOWN LLC	4110 N SCOTTSDALE RD STE 330	SCOTTSDALE	AZ	85251
ANTIAGING AND WELLNESS INSTITUTE PLLC	945 PLAYA DEL NORTE UNIT 5012	TEMPE	AZ	85281
ANTIGUA INVESTMENTS INC	7056 E MAIN STREET	SCOTTSDALE	AZ	85251-0001
ARAGON-ZAGEBAYLO ROSEMARY ETAL	108 SOUTH RALEIGH AVE	ATLANTIC CITY	NJ	08401
ARC SCOTTSDALE HOLDINGS LLLP	3225 N CENTRAL AVE STE 100	PHOENIX	AZ	85012
ARCADIA FARMS LTD	7014 E FIRST AVE	SCOTTSDALE	AZ	85251-0001
ARTS DISTRICT DEVELOPMENT I LLC	5718 WESTHEIMER RD STE 2100	HOUSTON	TX	77057
ARTS DISTRICT LOFT LLC	201 E MAIN ST SUITE 1517	EL PASO	TX	79901
ARTS IN OLD TOWNE LLC	1420 E MISSOURI AVE	PHOENIX	AZ	85014
AUSTIN AUDREY TR/DEMING JILL A TR/ETAL	2929 N 44TH ST STE 350	PHOENIX	AZ	85018
BLOY DEBRA TR	5668 N SCOTTSDALE RD	PARADISE VALLEY	AZ	85253
BOLLINGER CHRISTOPHER S	7301 E 3RD AVE UNIT 119	SCOTTSDALE	AZ	85251
BOLLINGER CHRISTOPHER S	4020 N SCOTTSDALE RD UNIT 3001	SCOTTSDALE	AZ	85251
BRIDGE FINANCE LLC	8242 E DEL CADENA DR	SCOTTSDALE	AZ	85258
BROWER JAMES G TR	3902 N 87TH ST	SCOTTSDALE	AZ	85251
C & S 7070 LLC	11215 N 74TH ST	SCOTTSDALE	AZ	85260
CAMELVIEW ADVENTURES INC	7121 E MAIN ST	SCOTTSDALE	AZ	85251
CARAZ PROPERTIES/THAJA GLOBA/SCHUBERTH JEAN E	P O BOX 8271	SCOTTSDALE	AZ	85252
CK DOUBLE J LLC	PO BOX 27767	SCOTTSDALE	AZ	85255
COBB JOHN B/PEGGY G	6907 E 1ST AVE	SCOTTSDALE	AZ	85251
COHEN FRANK R	100 DETROIT ST UNIT 405	DENVER	CO	80206
CONROY GOLDWATER LLC	15 EXCHANGE HARBOR	JERSEY CITY	NJ	07302
COP PROPERTIES LLC	7022 E MAIN ST	SCOTTSDALE	AZ	85251
CORLEY RICHARD/BARBARA	107 FOX RUN RD	BOLTON	MA	01740
CYPRESS OFFICE LLC	2415 E CAMELBACK RD STE 600	PHOENIX	AZ	85016

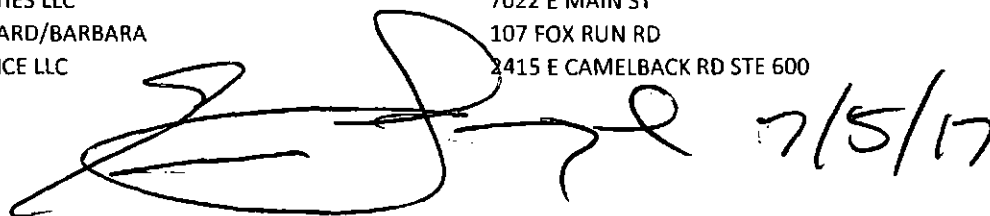

Handwritten signature and date: 7/5/17

DARRELL D MALTBY TRUST	3801 N GOLDWATER BLVD NO 400	SCOTTSDALE	AZ	85251
DAVID MICHAEL MILLER PROPERTIES LLC	7034 E 1ST AVE	SCOTTSDALE	AZ	85251-430
DAVIS RICHARD JAMES/JEVENS THOMAS J/HEATHER A	737 OLIVE WY UNIT 2004	SEATTLE	WA	98101
DEBORAH G SULLIVAN LIVING TRUST	4550 N QUARTZ HILL PL	TUCSON	AZ	85750
DEFIEL MARY A	5915 E THOMAS RD	SCOTTSDALE	AZ	85251
DENISE H DOWERS TRUST	3801 N GOLDWATER BLVD UNIT G303	SCOTTSDALE	AZ	85251
DILLARD BENTLEY TERRACE TR	215 E GRANT ST	PHOENIX	AZ	85004
DSV PROPERTIES LLC	5635 E LINCOLN DR 22	PARADISE VALLEY	AZ	85320
DV & MV LLC/GOLDWATER BOULEVARD IRREV TRUST	6112 N PARADISE VIEW DR	PARADISE VALLEY	AZ	85253
DWARFLAND LLC	6943 E 1ST AVE	SCOTTSDALE	AZ	85251
EAST MAIN STREET PROPERTIES LLC	4300 N MILLER RD SUITE 104	SCOTTSDALE	AZ	85251
ECKMANN JULI A	4020 N SCOTTSDALE RD UNIT 2007	SCOTTSDALE	AZ	85251
EDGCOMB CONNER/JOHN L	4020 N SCOTTSDALE RD NO 2005	SCOTTSDALE	AZ	85251
EMPEROR FUNDING 92 LLC	5346 E CALLE DEL NORTE	PHOENIX	AZ	85018
ERIKSSON JIMMY D	7041 E 1ST AVE	SCOTTSDALE	AZ	85251-430
ESSES ISSAC M/SAMUEL	7169 E MAIN ST	SCOTTSDALE	AZ	85251
FANATEL PROPERTIES INC	4555 E MAYO BLVD UNIT 3331	PHOENIX	AZ	85050
FANEUIL MARK L	7033 E MAIN ST A202	SCOTTSDALE	AZ	85251
FARBOD FIFTH STREET LLC	10850 WILSHIRE BLVD STE 1050	LOS ANGELES	CA	90024
FARBOD GOLDWATER LLC	4501 N SCOTTSDALE RD STE 201	SCOTTSDALE	AZ	85251
FERRIS JEREMY	4020 N SCOTTSDALE RD UNIT 2008	SCOTTSDALE	AZ	85251
FLOYD BUILDING L L C	6939 FIFTH AVE	SCOTTSDALE	AZ	85251
FLOYD INVESTMENT LIMITED PARTNERSHIP	6939 5TH AVE	SCOTTSDALE	AZ	85251
FLOYD INVESTMENTS LIMITED PARTNERSHIP	6939 E 5TH AVE	SCOTTSDALE	AZ	85251
FOX FARM INVESTMENTS LLC	4400 N SCOTTSDALE RD STE 9-743	SCOTTSDALE	AZ	85251
FROMM ROBERT E JR	3801 N GOLDWATER BLVD NO G401	SCOTTSDALE	AZ	85251
FRYE DONN C/RACHEL ANN LOUISE HAND TR	7126 E SAHUARO DR	SCOTTSDALE	AZ	85253
FUNKE RICHARD A TR	810 W HOWE ST	TEMPE	AZ	85281
GHSTC LLC	3801 N GOLDWATER BLVD UNIT G209	SCOTTSDALE	AZ	85251
GIDDYUP PROPERTIES LLC	PO BOX 2055	EUGENE	OR	97402
GILLIGAN BYPASS TRUST UNDER GILLIGAN FAMILY T	PO BOX 4280	SCOTTSDALE	AZ	85261
GOLDBERG MAINSTREET LLC	8317 N RIDGEVIEW DR	PARADISE VALLEY	AZ	85253
GOLDWATER PROPERTY LLC	14550 N FRANK LLOYD WRIGHT BLVD NO 210	SCOTTSDALE	AZ	85260
GUST E AND CONNIE D DEKAVALLAS REVOCABLE TRUS	7039 E MAIN ST UNIT A205	SCOTTSDALE	AZ	85251
H&B AZ PROPERTIES LLC	7165 E MAIN ST	SCOTTSDALE	AZ	85251
HAYS ROBERT LEO JR/STEFFANI L	7887 BROKEN ARROW RD	HEREFORD	AZ	85615
HAYSTACK HOLDINGS LLC	P O BOX 9787	SCOTTSDALE	AZ	85252
HEATHER HOWARD LLC	6925 E INDIAN SCHOOL RD	SCOTTSDALE	AZ	85251

HOLYOKE DEVELOPMENT LLC
 JEFFREY L JOHNSON REVOCABLE TRUST
 JOY TASH FAMILY REVOCABLE TRUST
 JPZ LLC
 JRG LLC
 KARCICH ALAN J/DIANE S TR
 KHALIFE FAMILY TRUST
 KIMSEY PROPERTIES LTD PARTNERSHIP
 KOWALKE DAVE/CAROL
 LAGUNA HOLDINGS L L C
 LAMDEN RICHARD S/FRANCES F
 LATISA L L C
 LEWKOWICZ HOLDINGS LLC
 LIMMER JAMES R/KAREN E
 LITTLE STEVEN/KELLI
 LPW LLC
 M J D INVESTMENTS II LLC
 MAIN STREET GALLERIES LLC
 MAIN STREET PROPERTIES 7149 LLC
 MAIN STREET SCOTTSDALE LLLP
 MARGE AND MAVIS LLC
 MARSHALL WAY 4201 LLC
 MARTIN FAMILY TRUST
 MCNULTY FAMILY REVOCABLE LIVING TRUST
 MIDFIRST BANK
 MILENA LLC
 MSP 206 LLC
 MSP 207 LLC
 MSP G 302 LLC
 NELSON BARNUM INTERIORS LTD
 NELSON VIERA
 NG PAUL H/KIM-NG SHIRLEY
 OK AZ HOLDINGS LLC
 OLD TOWN RETAIL LLC
 OLSEN TRAVIS
 ORNELAS JUAN J/KATHLEEN C
 OROVAN WILLIAM A TR
 PCL LLC

6900 E INDIAN SCHOOL RD NO 200
 3801 N GOLDWATER BLVD UNIT 306
 27621 VISTA DE DONS
 314 N RIVER ST
 15802 N 71 ST STE 602
 616 SOUTHVIEW CT
 15215 N KIERLAND BLVD UNIT 308
 301 E VIRGINIA AVE STE 3300
 3801 N GOLDWATER BLVD UNIT G403
 7000 E 1ST AVE
 3801 N GOLDWATER BLVD #G201
 708 CANYON RD STE 3
 7000 E MAIN ST
 P O BOX 4280
 W5265 BECHAUD BEACH DR
 PO BOX 39
 1421 S DODGE ST
 P O BOX 14567
 4300 N MILLER RD STE 104
 1401 17TH ST SUITE 700
 11609 N 84TH ST
 4201 N MARSHALL WY
 1910 LA BELLEZZA GROVE
 3801 N GOLDWATER BLVD NO 200
 14901 QUORUM DR STE 740
 4300 N MILLER RD STE 104
 5718 WESTHEIMER 2100
 5718 W WESTHELMER NO 2100
 5718 WESTHEIMER NO 2100
 7135 E 1ST AVE
 3801 N GOLDWATER BLVD UNIT 305
 7033 E MAIN ST UNIT A203
 501 NW GRAND BLVD
 7660 FAY AVE 845
 4033 E MAIN ST A200
 1203 CIMA DEL RAY
 310 E MEDLOCK DR
 127 MINNIE ST STE 200

SCOTTSDALE	AZ	85251
SCOTTSDALE	AZ	85251
CAPISTRANO BEACH	CA	92624
EAST DUNDEE	IL	60118
SCOTTSDALE	AZ	85254
BELMONT	CA	94002
SCOTTSDALE	AZ	85254
PHOENIX	AZ	85004
SCOTTSDALE	AZ	85251
SCOTTSDALE	AZ	85251
SCOTTSDALE	AZ	85251
SANTA FE	NM	87501
SCOTTSDALE	AZ	85251
SCOTTSDALE	AZ	85261
FOND DU LAC	WI	54935
MAJOR	SK	SOL 2H0
GILBERT	AZ	85233
SCOTTSDALE	AZ	85267-488
SCOTTSDALE	AZ	85251
DENVER	CO	80202
SCOTTSDALE	AZ	85260
SCOTTSDALE	AZ	85251
COLORADO SPRINGS	CO	80919
SCOTTSDLE	AZ	85251
DALLAS	TX	75254
SCOTTSDALE	AZ	85251
HOUSTON	TX	77057
HOUSTON	TX	77057
HOUSTON	TX	77057
SCOTTSDALE	AZ	85251
SCOTTSDALE	AZ	85251
SCOTTSDALE	AZ	85251
OKLAHOMA CITY	OK	73118
LA JOLLA	CA	92037
SCOTTSDALE	AZ	85251
CHULA VISTA	CA	91910
PHOENIX	AZ	85012
FAIRBANKS	AK	99701

PECK FAMILY TRUST
 PESIC IVAN M/7119 LLC
 PIECHOSKI MICHAEL J/JERI L
 PINK PLAZA L.L.C.
 PMC ENTERPRISES LLC
 PRAIRIE SKY LLC
 RAUPP GREGORY B
 REBELLO FAMILY TRUST
 REX T LLC
 RICHARD E GARCIA REVOCABLE TRUST
 ROGERS WAYNOR F/LAURIE P
 RORICK JAMES
 ROSS FASANO REVOCABLE TRUST
 RUPAL INVESTMENT LLC
 SAVAGE FAMILY PARTNERSHIP LTD
 SAVARESE ANTHONY F
 SCOTTSDALE CITY OF
 SCOTTSDALE CITY OF
 SCOTTSDALE CITY OF
 SCOTTSDALE FINANCIAL CENTER INVESTORS LLC
 SCOTTSDALE INN LLC
 SCOTTSDALE TOWN OF
 SEARLES LINDA L
 SEARLES WARREN L/MARY L TR
 SHIPP LTD
 SHIPP LTD
 SHIPP LTD
 SILVER ROBERT E/HENDRICKS BETSY SILVER/ROB TR
 SLADER LLC
 SMITH ROBERT/MARION
 SORBA ROBERT/ALAN
 SUNBRELLA PROPERTIES LTD
 THOSE GUYS LLC
 VALLEY OF THE SUN ENTERTAINMENT LLC
 WATTS INVESTMENTS LLC
 WATTS INVESTMENTS LLC
 WEISS JAY S/GAYLE R TR
 WILLERT LAURA T

8300 E DIXILETA DR UNIT 205
 1702 E HIGHLAND AVE NO 310
 3801 N GOLDWATER BLVD UNIT G-405
 447 OCEAN POINT RD
 4414 N CIVIC CENTER PLZ STE 100
 1619 OVERLOOK DR
 7257 E CACTUS WREN RD
 2023 E CAROLINE LN
 7020 E 1ST AVE
 9427 N 115TH PL
 7033 E MAIN ST NO A201
 4020 N SCOTTSDALE RD UNIT 2010
 4020 N SCOTTSDALE RD UNIT 3002
 1890 E FLORENCE BLVD NO 6
 #7 PARLIAMENT PLACE
 4949 E LINCOLN DR VILLA 6
 7447 E INDIAN SCHOOL RD STE 100
 7447 E INDIAN SCHOOL RD STE 205
 7447 E INDIAN SCHOOL RD STE 100
 PO BOX 847
 PO BOX 4372
 3939 CIVIC CENTER BLVD
 2800 N CENTRAL AVE STE 1200
 14555 N SCOTTSDALE RD STE 140
 3523 N 70TH ST
 PO BOX 356
 P O BOX 356
 6302 E MONTEROSA
 7101 E INDIAN SCHOOL RD
 1308 CROSS CREEK RD
 1742 N SEDGWICK ST UNIT 2
 3402 N 36TH ST
 8161 N 51ST PL
 1345 S LEWIS ST
 5552 WASHINGTON ST
 7305 E GREENWAY ROAD
 3801 N GOLDWATER BLVD NO G301
 4020 N SCOTTSDALE RD UNIT 2011

SCOTTSDALE	AZ	85266
PHOENIX	AZ	85016
SCOTTSDALE	AZ	85251
EAST BOOTHBAY	ME	04544
SCOTTSDALE	AZ	85251
SALINA	KS	67401
SCOTTSDALE	AZ	85250
TEMPE	AZ	85284
SCOTTSDALE	AZ	85251
SCOTTSDALE	AZ	85251
SCOTTSDALE	AZ	85251
SCOTTSDALE	AZ	85251
CASA GRANDE	AZ	85130
DALLAS	TX	75225-0001
PARADISE VALLEY	AZ	85253
SCOTTSDALE	AZ	85251
SCOTTSDALE	AZ	85251
SCOTTSDALE	AZ	85251
CARLSBAD	CA	92018
SCOTTSDALE	AZ	85261
SCOTTSDALE	AZ	85251
PHOENIX	AZ	85004
SCOTTSDALE	AZ	85254
SCOTTSDALE	AZ	85251
SCOTTSDALE	AZ	85252
SCOTTSDALE	AZ	85252
SCOTTSDALE	AZ	85251
SCOTTSDALE	AZ	85251
MAHOMET	IL	61853
CHICAGO	IL	60614
PHOENIX	AZ	85018
PARADISE VALLEY	AZ	85253
ANAHEIM	CA	92805
PHOENIX	AZ	85034
SCOTTSDALE	AZ	85260
SCOTTSDALE	AZ	85251
SCOTTSDALE	AZ	85251

ZEBRA FAMILY TRUST

4409 N 66TH ST

SCOTTSDALE

AZ

85251-2301

Owner	Company	Address	City	State	Zip
APPLICANT					
OWNER					
Annette Petrillo		1169 E. Clovefield Street	Gilbert	AZ	85298
Audry Villaverde	Withey Morris, PLC	2525 E. Arizona Biltmore Circle; Suite A-212	Phoenix	AZ	85016
Chris Schaffner		7346 E. Sunnyside Dr.	Scottsdale	AZ	85260
Dan Sommer		12005 N 84th Street	Scottsdale	AZ	85260
David G. Gulino		7525 E. Camelback Road, Suite 104	Scottsdale	AZ	85251
Dr. Sonnie Kirtley	COGS	8507 East Highland Avenue	Scottsdale	AZ	85251-1822
Ed Toschik, President		7657 E Mariposa Grande Dr	Scottsdale	AZ	85255
Guy Phillips		7131 E. Cholla St.	Scottsdale	AZ	85254
Jim Funk	Gainey Ranch Community Association	7720 Gainey Ranch Road	Scottsdale	AZ	85258
Jim Haxby		7336 E. Sunnyside Dr.	Scottsdale	AZ	85260
John Berry/Michele Hammond	Berry Riddell, LLC	6750 E Camelback Rd, Ste 100	Scottsdale	AZ	85251
John Washington		3518 N Cambers Court	Scottsdale	AZ	85251
Leon Spiro		7814 E Oberlin Way	Scottsdale	AZ	85266
Linda Whitehead		9681 E Chuckwagon Lane	Scottsdale	AZ	85262
Lori Hays		P.O. Box 426	Cave Creek	AZ	85327
Maricopa County Superintendent of Schools		4041 N. Central Avenue Suite 1200	Phoenix	AZ	85012
Mike Leary	Michael P. Leary, LTD, Real Estate Development Consulting	10278 E. Hillery Dr.	Scottsdale	AZ	85255
Mike McNeal, Supervisor	AT&T	1231 W. University Drive	Mesa	AZ	85201
Randall P. Brown	Spring Creek Development	7134 E. Stetson Drive; Suite 400	Scottsdale	AZ	85251
Richard Turner, Planning and Zoning Administrator	Town of Fountain Hills	16705 E. Avenue of the Fountains	Fountain Hills	AZ	85268
Sherry Wagner/Right-of-Way Technician, SR.	Mail Station PAB348	P.O. Box 52025	Phoenix	AZ	85072-2025
	Withey Morris, PLC	2525 E. Arizona Biltmore Circle; Suite A-212	Phoenix	AZ	85016
	Gammage & Burnham, PLC	2 N. Central Avenue, 15th Floor	Phoenix	AZ	85004
	Arizona Commerce Authority	333 N. Central Avenue, Suite 1900	Phoenix	AZ	85004
	Southwest Gas Corporation	10851 N Black Canyon Hwy Ste 100	Phoenix	AZ	85029-4756
Heather, Jim	Scottsdale Coalition	6730 E Sheridan St	Scottsdale	AZ	85257
Cantor, Nancy	Scottsdale Coalition	3408 N Pauite Wy 5	Scottsdale	AZ	85251