

17-DR-2018
08/14/18



A board-formed concrete



C Arcadia AB-7 standard dark bronze aluminum



B concrete



D flush weathered steel



SOLARBAN® 60 (2) SOLEXIA® + Clear Glass Insulating Glass Unit

VLT	Exterior Reflectance	Interior Reflectance	SC	SHGC	U-Value Imperial (Winter)		Solar Factor (g) EN 410	U-Value EN 673 (W/m²·K)	LSG
					Air	Argon			
61%	9%	12%	0.37	0.32	0.29	0.24	0.34	1.6	1.91


E Solarban 60 (2) Solexia Clear Insulating Glass Unit

CITY OF SCOTTSDALE
PIMA DYNAMITE TRAILHEAD
EXTERIOR MATERIAL SAMPLES | 17-DR-2018
WEDDLE GILMORE black rock studio

APPROVED
DATE

+18'-10" A.F.F.
T.O. ROOF

+0'-0" (2333.0')
FIN FLOOR

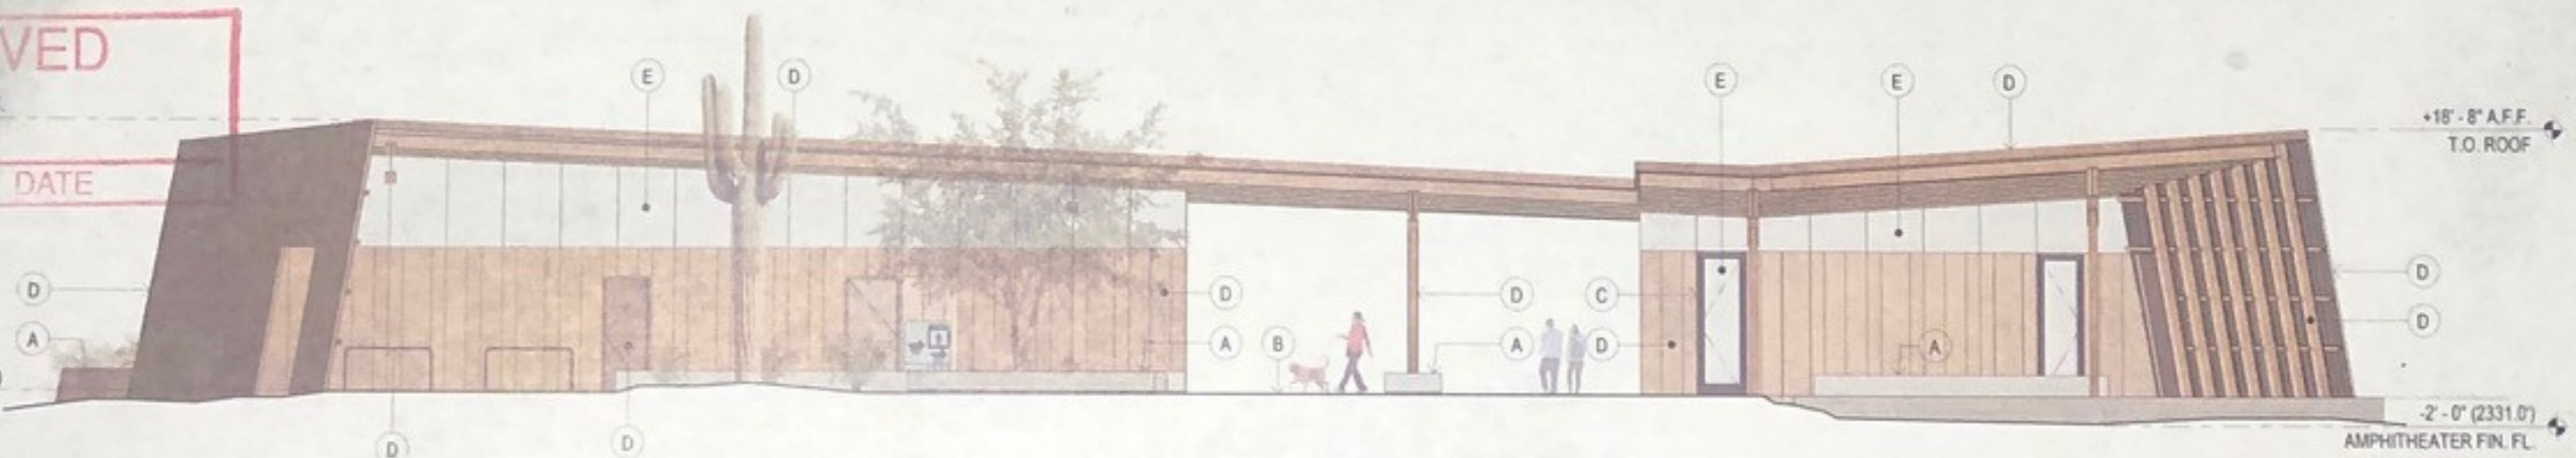

+18'-8" A.F.F.
T.O. ROOF

-2'-0" (2331.0')
AMPHITHEATER FIN. FL.