



Archaeological Resources

Airport Vicinity Development Checklist

Parking Study

Trip Generation Comparison


Parking Master Plan



DRIVE THRU SIDE ELEVATION




MT METAL ROOF PANEL  
WHATABURGER ORANGE

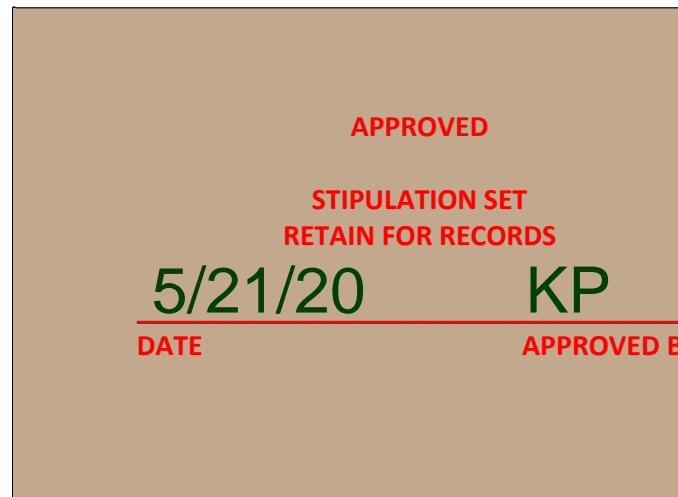


MD METAL DOOR  
COLOR: PPG-HIGHLAND PLAINS



CS CAST STONE  
SITE WORKS-CAST STONE "NATURAL"

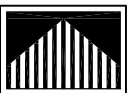



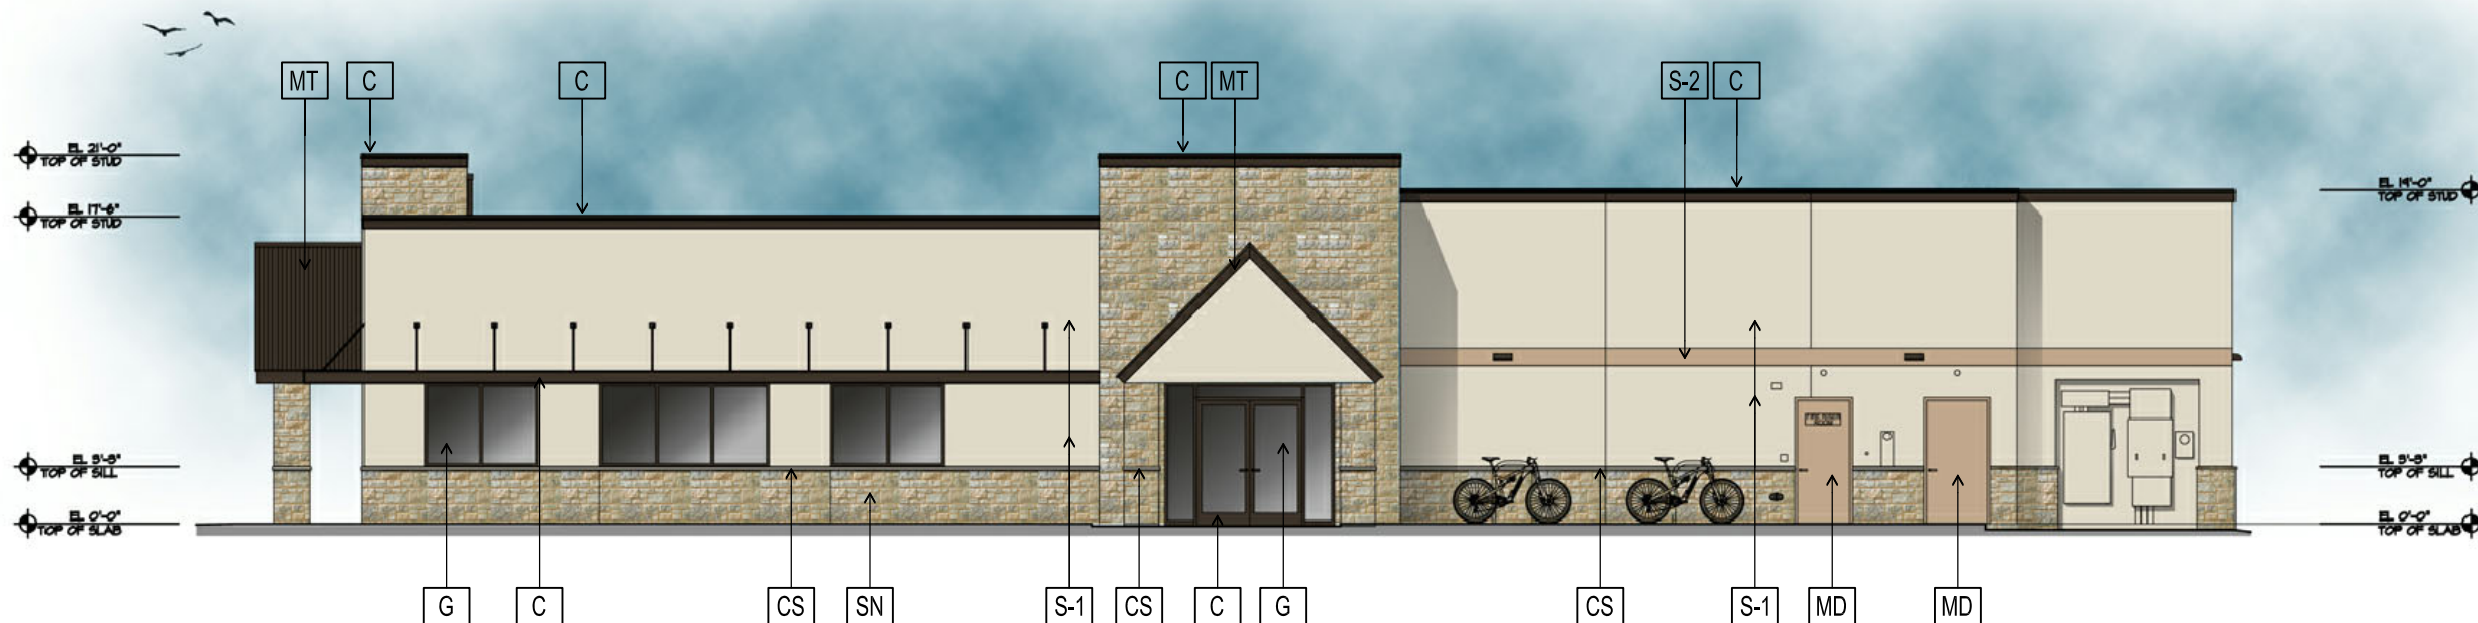


NON-DRIVE THRU SIDE ELEVATION



S-2 STUCCO  
COLOR: PPG-HIGHLAND PLAINS




S-1 STUCCO  
STO #10609 "FRENCH VANILLA"

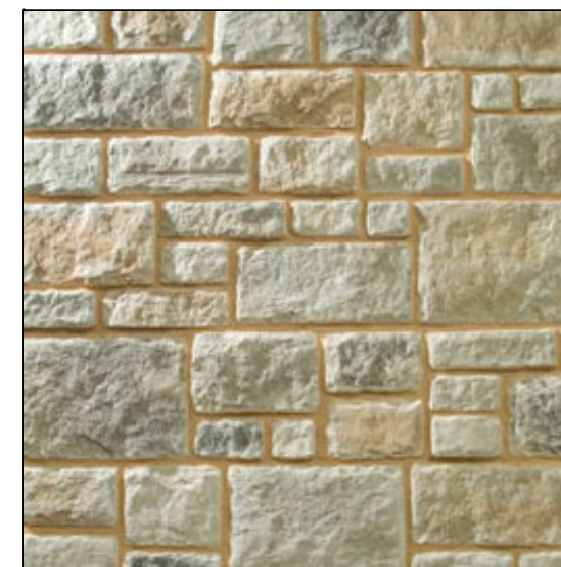


SN SYNTHETIC STONE VENEER  
LONESTAR - "MARBLE FALLS" - "CHALK"



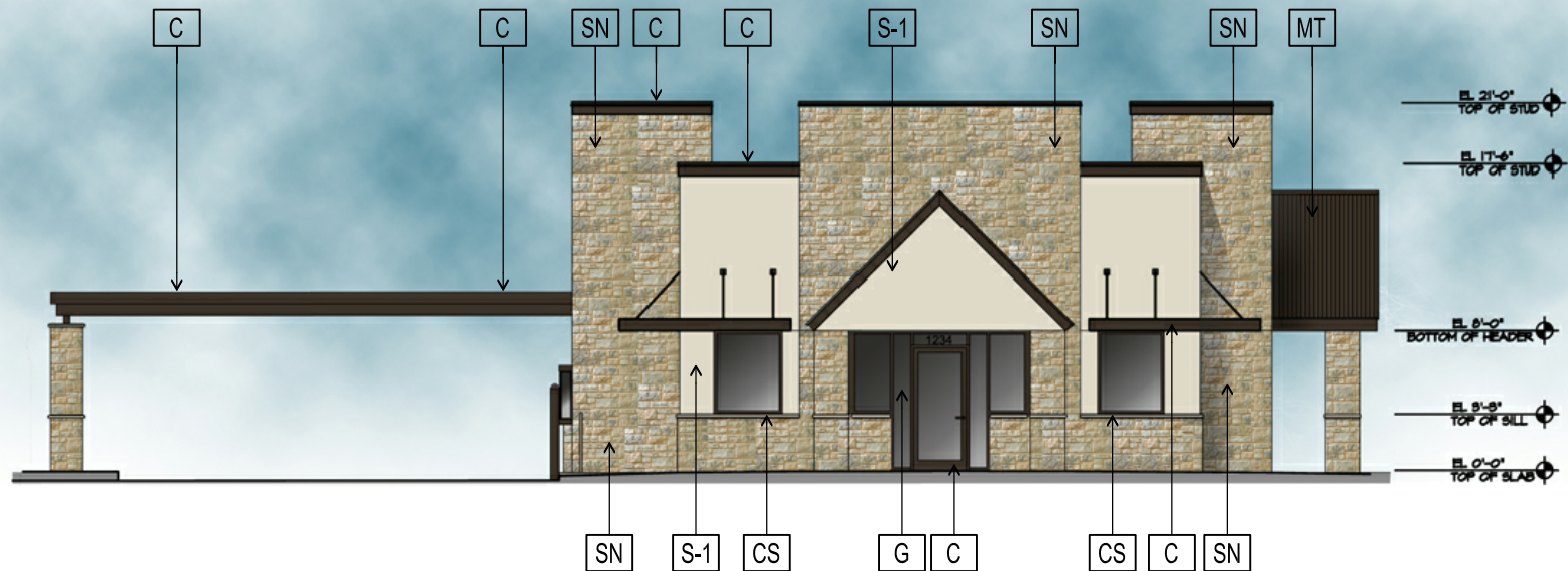


FRONT ELEVATION

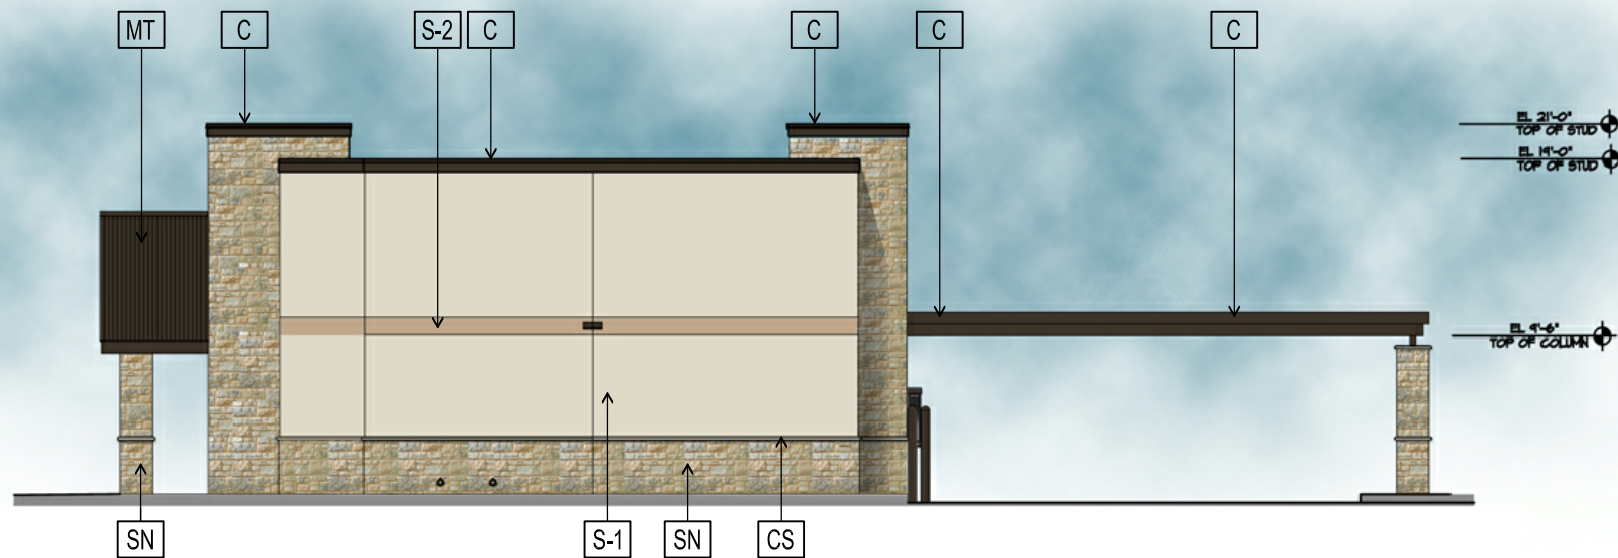

REAR ELEVATION



G GLASS  
DARK BRONZE

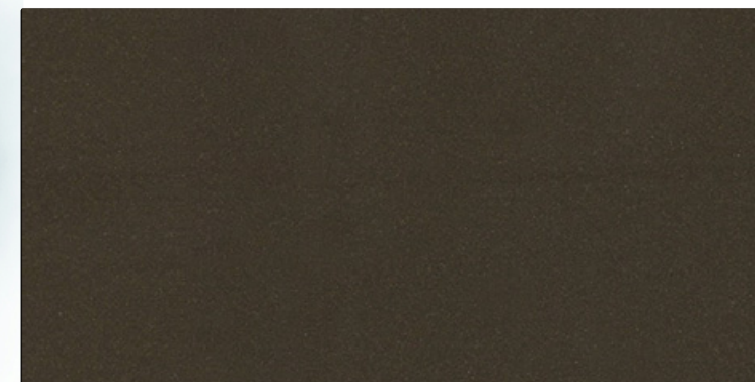

C METAL CANOPY, STOREFRONT &  
PARAPET CAP  
COLOR: PPG PAINT-DARK BRONZE

