



SECTION 1

1" = 40'-0"
 0' 20' 40' 80'
 SCALE: 1" = 40'-0"

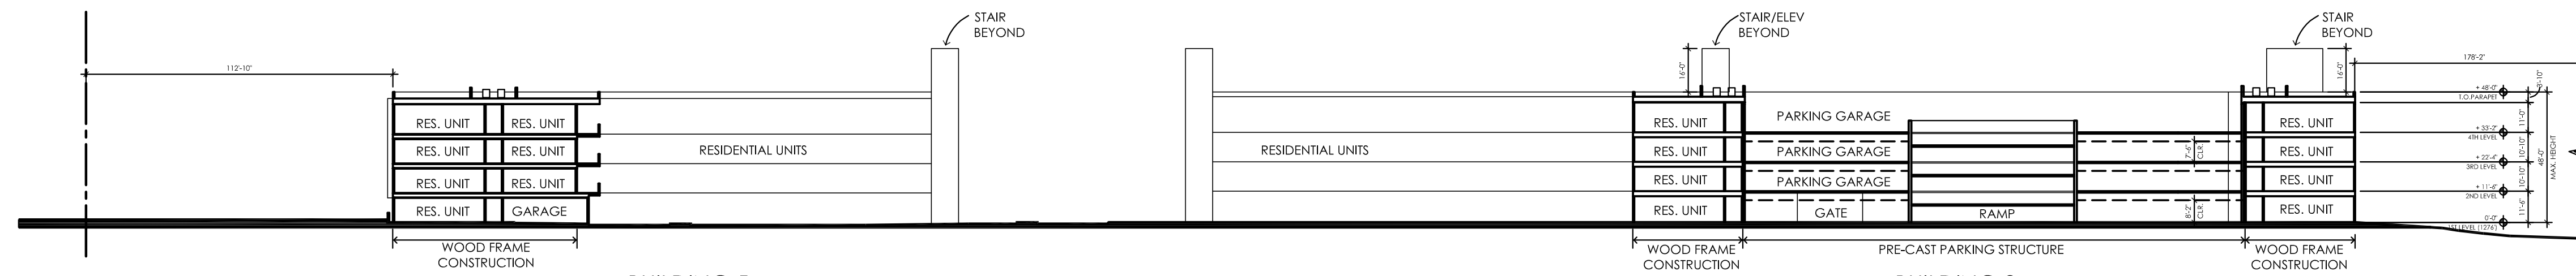


SECTION 2

1" = 40'-0"
 0' 20' 40' 80'
 SCALE: 1" = 40'-0"

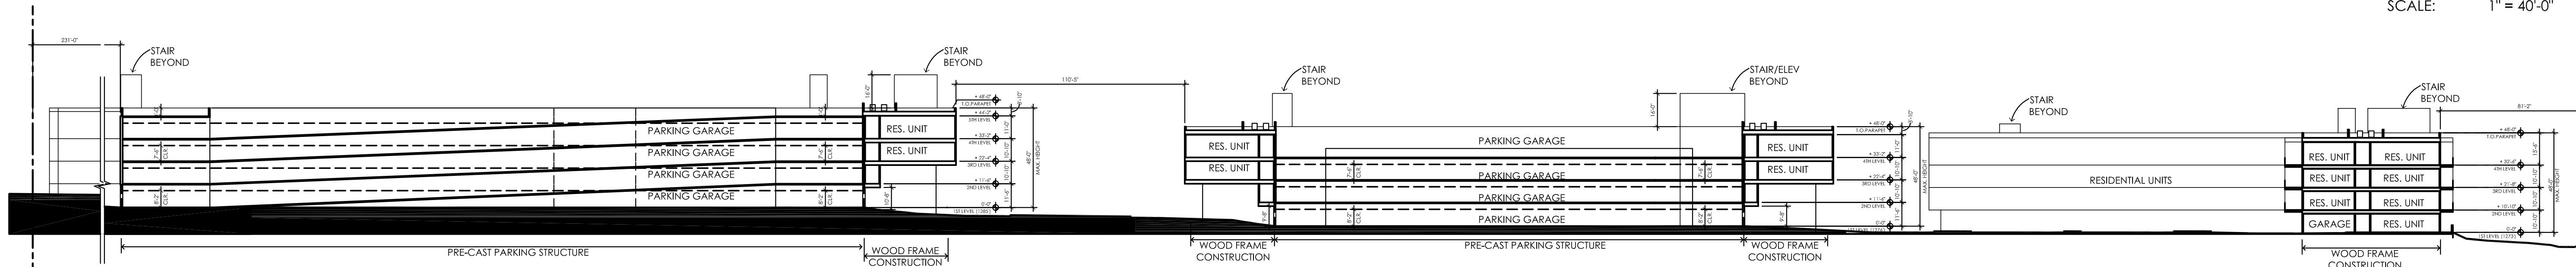

SECTION 3

1" = 40'-0"
 0' 20' 40' 80'
 SCALE: 1" = 40'-0"

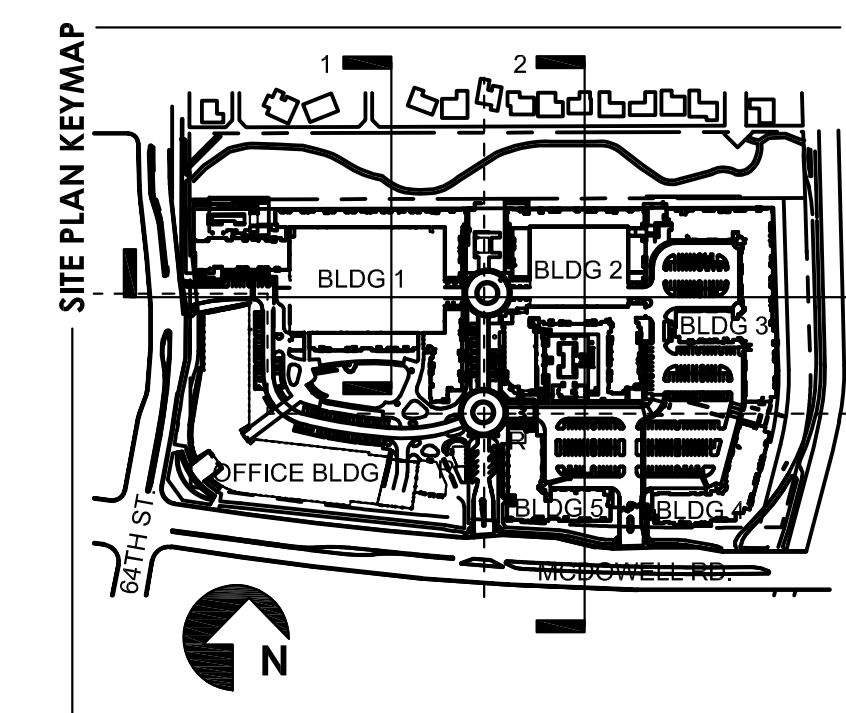

DATE
12.20.19



Proj Mgr.
 Dwn By:

Rev.	Date:	Description:
△		
△		
△		
△		

DESIGN REVIEW
 2nd DRB SUBMITTAL

SITE SECTIONS


A1.4.1

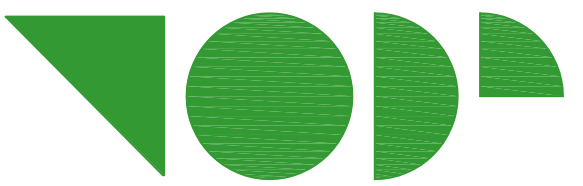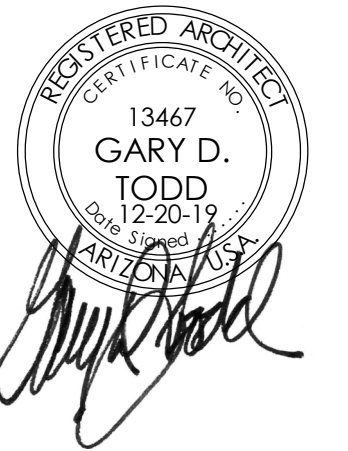

BUILDING 2

BUILDING 3

SECTION 1

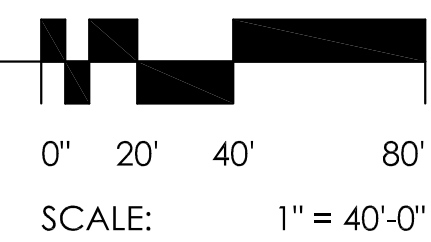

BUILDING 1

SECTION 2

