



Simulations

Photos

All Graphics (no plans)

Color Boards

Color Drawdowns

Exterior Building Color

Material Samples



Context Aerial

10-UP-2019




Q.S.
29-56

Google Earth Pro Imagery

Close-up Aerial

10-UP-2019

Photographic Exhibit of Existing Site Conditions
Kerry's Car Care
11653 E. Saguaro Drive
Scottsdale, AZ

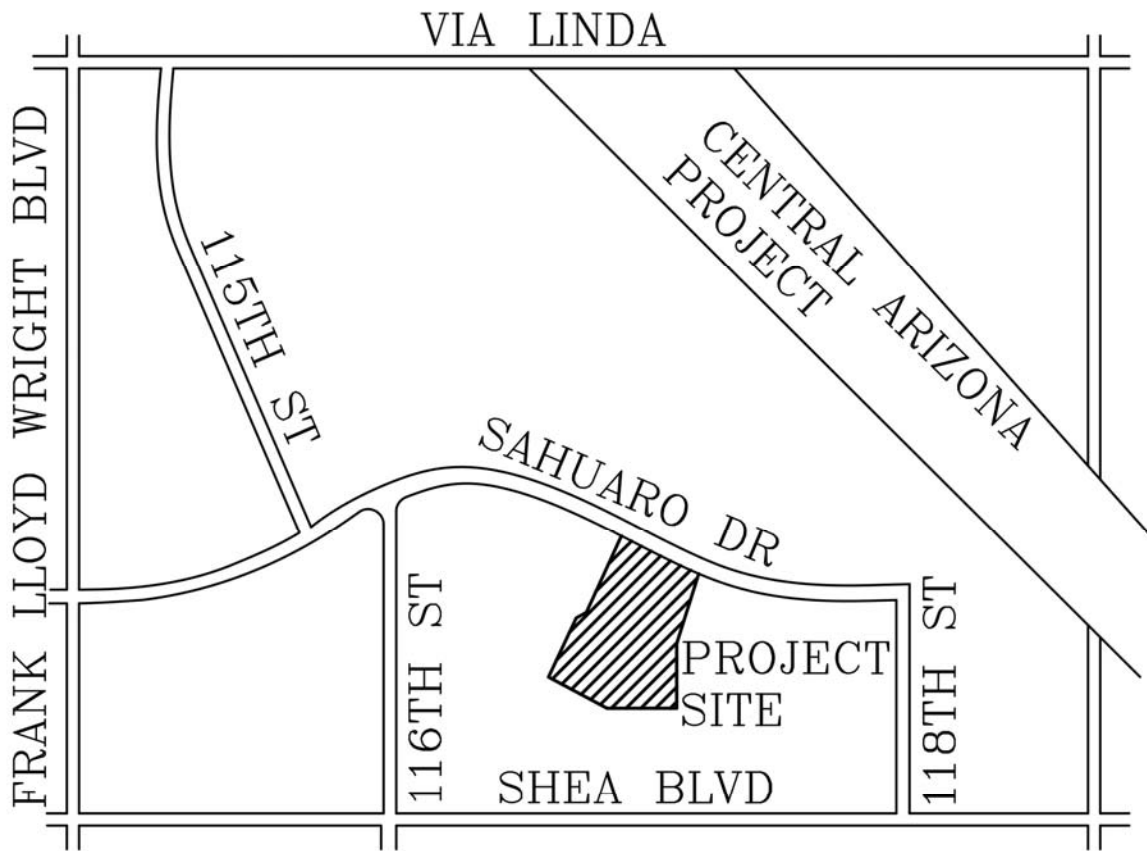


VICINITY MAP



KERRY'S CAR CARE
 11653 E. SAGUARO DRIVE
 LOT 3 MOUNTAIN SIDE PLAZA
 SCOTTSDALE, ARIZONA



Larson Associates Architects, Inc.
 3807 North 24th Street, Suite 100
 Phoenix, AZ 85016
 602.955.9929 602.954.4790 FAX
 design@larson-architects.com

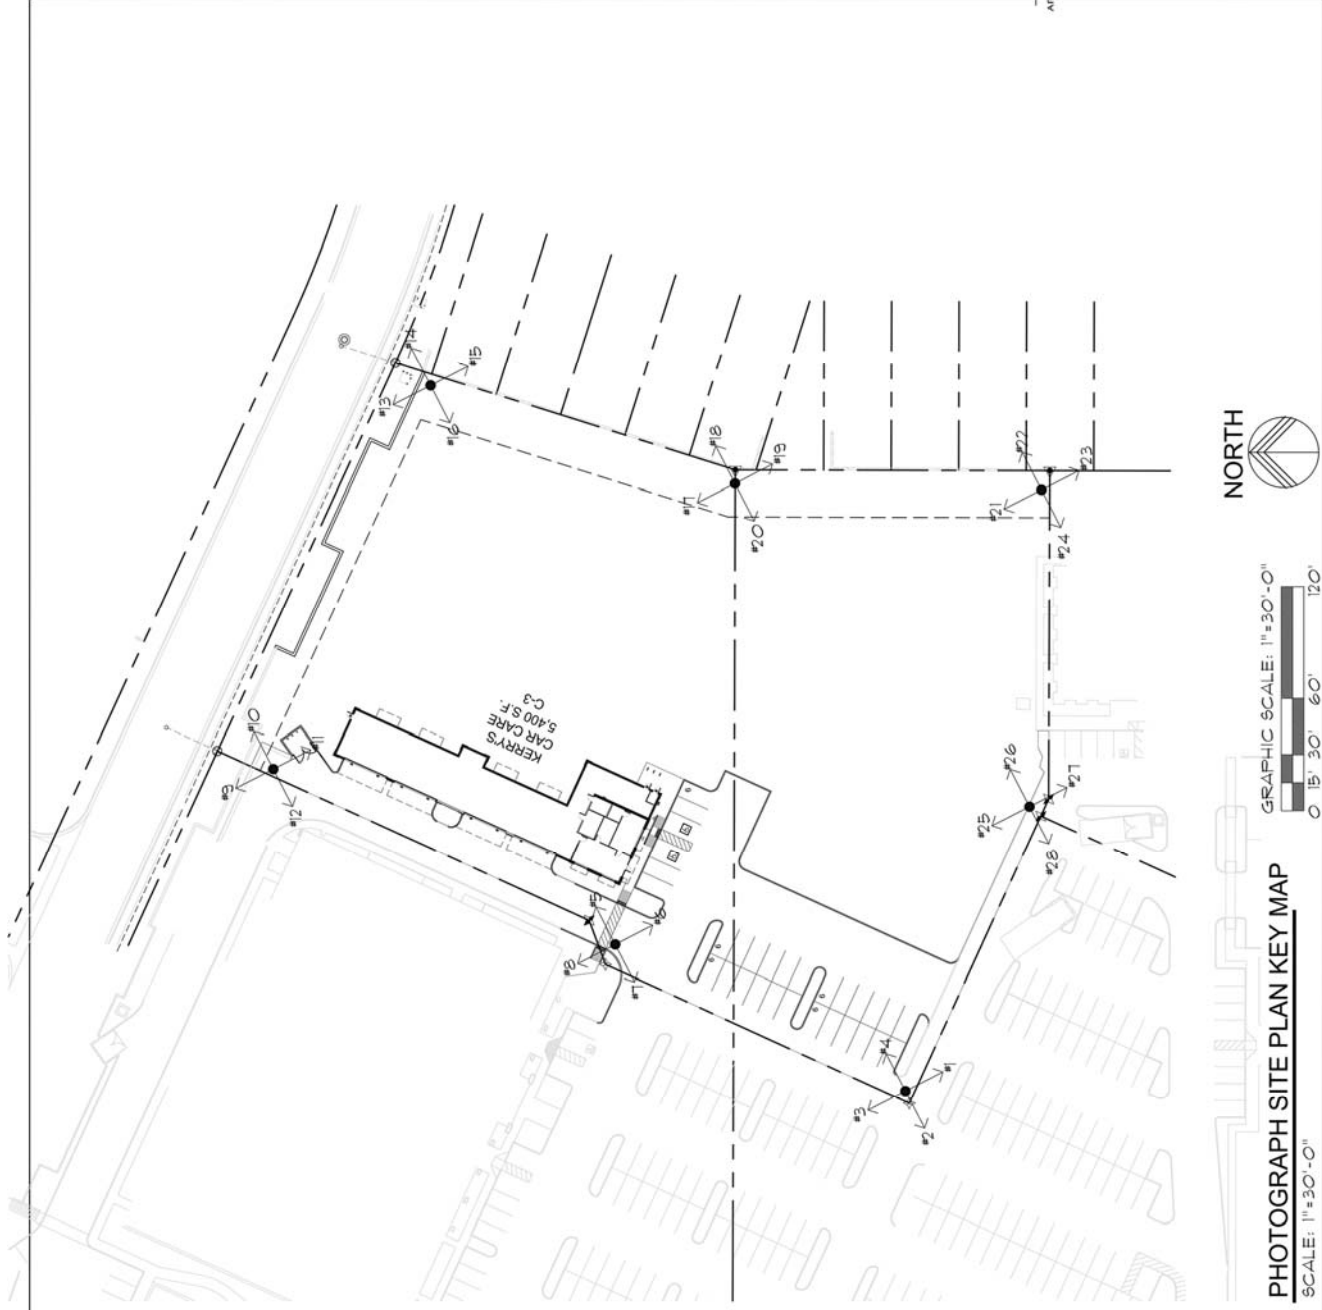

PHOTOGRAPH SITE PLAN KEY MAP
 SCALE: 1"=30'-0"



GRAPHIC SCALE: 1"=30'-0"
 0 15' 30' 60' 120'

1.



2.



10-UP-2019
09/26/2019

3.



4.



10-UP-2019
09/26/2019

5.



6.



10-UP-2019
09/26/2019

7.



8.



10-UP-2019
09/26/2019

9.



10.



10-UP-2019
09/26/2019

11.



12.



10-UP-2019
09/26/2019

13.



14.



10-UP-2019
09/26/2019

15.



16.



10-UP-2019
09/26/2019

17.



18.



10-UP-2019
09/26/2019

19.



20.



10-UP-2019
09/26/2019

21.



22.



10-UP-2019
09/26/2019

23.



24.



10-UP-2019
09/26/2019

25.



26.



10-UP-2019
09/26/2019


27.



28.



10-UP-2019
09/26/2019

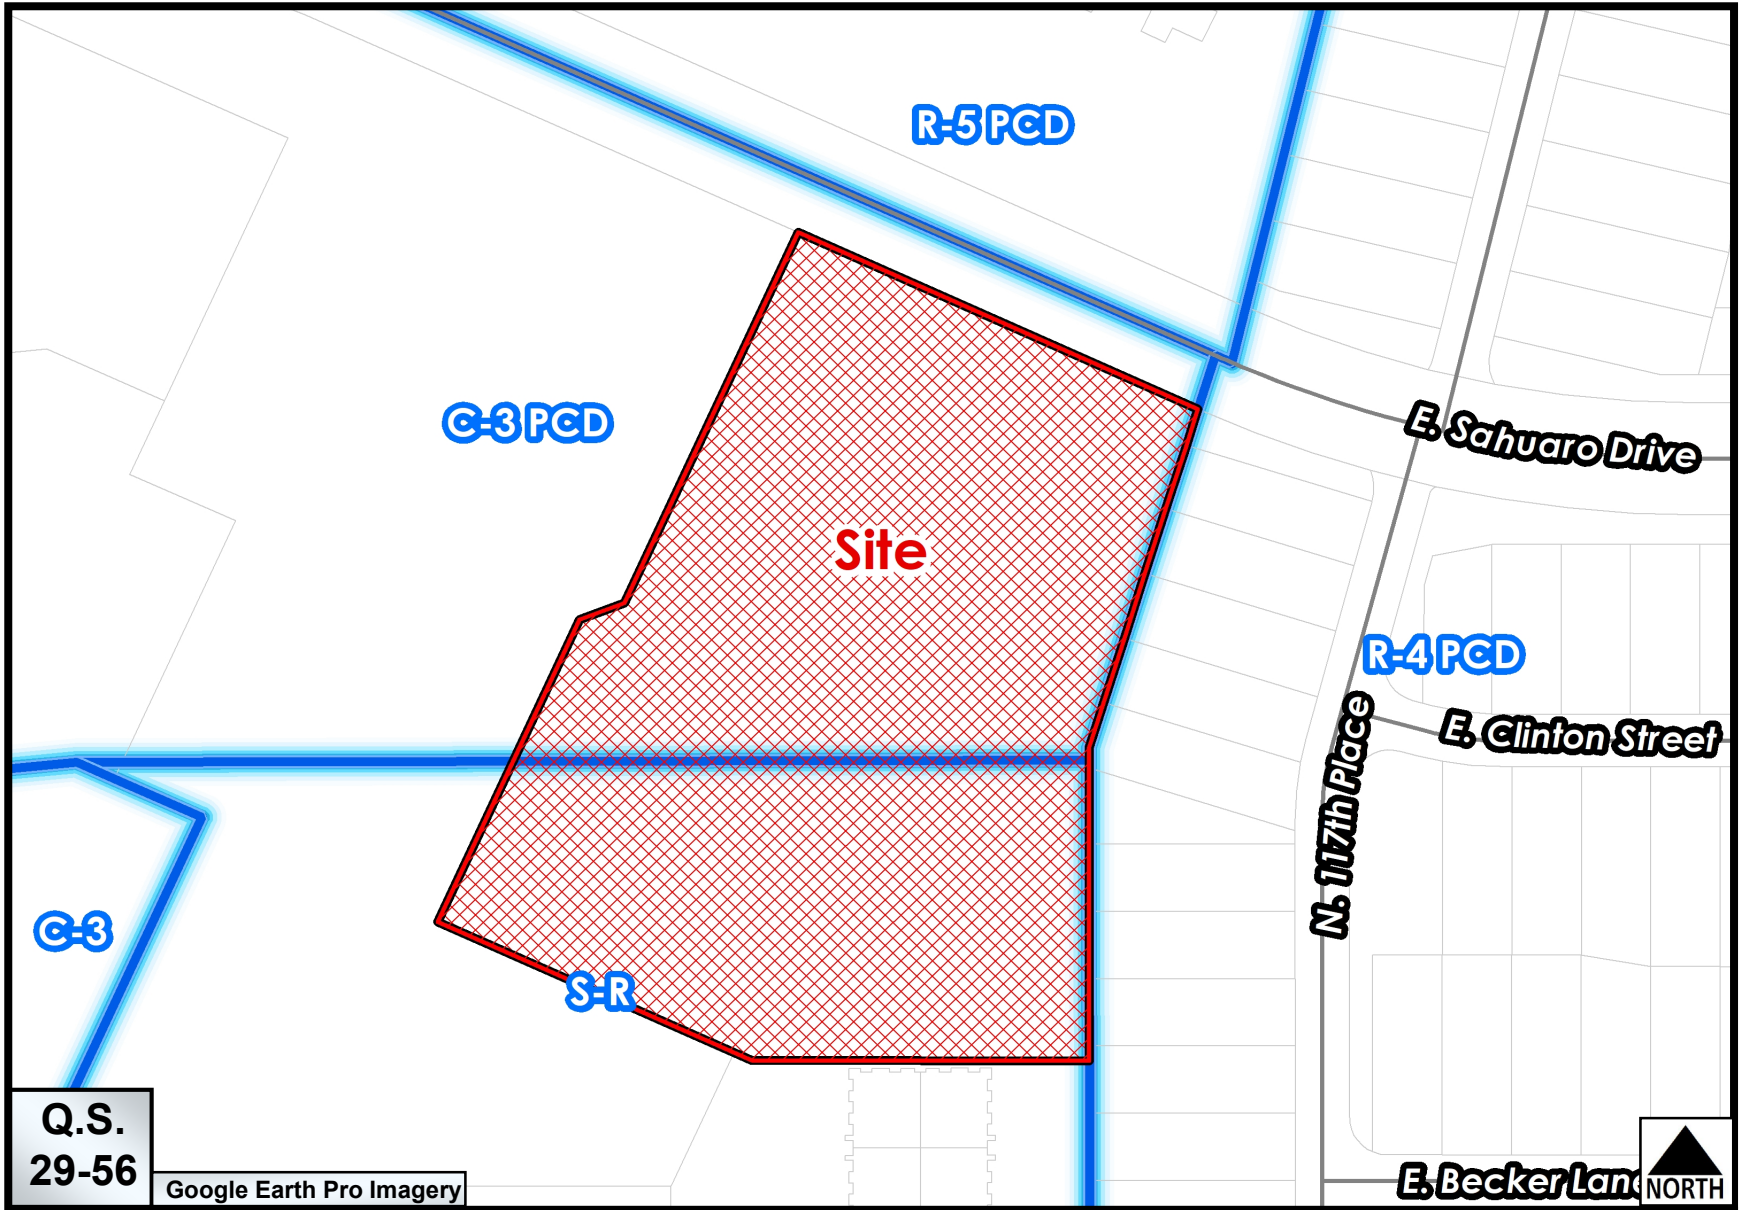

Existing Zoning

10-UP-2019