



Simulations

Photos

All Graphics (no plans)

Color Boards

Color Drawdowns

Exterior Building Color

Material Samples



Context Aerial

14-UP-2020



Close-up Aerial

14-UP-2020



Q.S.
38-49

Aerial

Zoning Aerial

14-UP-2020



1



2




3



4

Contact Arizona 811 at least two full working days before you begin excavation
ARIZONA811
Call 811 or click Arizona811.com

DATE	REVISION	BY
ENGINEER	PUBLIC WORKS	
PRELIMINARY NOT FOR CONSTRUCTION	 CAPITAL PROJECT MANAGEMENT <small>7447 E. INDIAN SCHOOL RD. SCOTTSDALE, ARIZONA 85251</small>	
SHEET TITLE PHOTOS OF EXISTING CONDITIONS		
PROJECT TITLE DC RANCH PARK 17492 N 91st St Scottsdale, AZ 85255		
SCALE	DESIGNED	DATE
HORIZ. NONE	DRAWN	AS-BUILT
VERT. NONE		PR

14-UP-2020
10/6/2020



5



6




7



8

Contact Arizona 811 at least two full working days before you begin excavation
ARIZONA811
Call 811 or click Arizona811.com

DATE	REVISION	BY
ENGINEER	PUBLIC WORKS	
PRELIMINARY NOT FOR CONSTRUCTION	 CAPITAL PROJECT MANAGEMENT	
SHEET TITLE PHOTOS OF EXISTING CONDITIONS		
PROJECT TITLE DC RANCH PARK 17492 N 91st St Scottsdale, AZ 85255		
SCALE	DESIGNED	DATE
HORIZ. NONE	DRAWN	AS-BUILT
VERT. NONE		PR

14-UP-2020
10/6/2020



9



10




11



12

Contact Arizona 811 at least two full working days before you begin excavation
ARIZONA811
Call 811 or click Arizona811.com

DATE	REVISION	BY
ENGINEER	PUBLIC WORKS	
PRELIMINARY NOT FOR CONSTRUCTION	 CAPITAL PROJECT MANAGEMENT 7447 E. INDIAN SCHOOL RD. SCOTTSDALE, ARIZONA 85251	
SHEET TITLE PHOTOS OF EXISTING CONDITIONS		
PROJECT TITLE DC RANCH PARK 17492 N 91st St Scottsdale, AZ 85255		
SCALE	DESIGNED	DATE
HORIZ. NONE	DRAWN	AS-BUILT
VERT. NONE		PR

14-UP-2020
10/6/2020



13



14




15



16

Contact Arizona 811 at least two full working days before you begin excavation
ARIZONA811
Call 811 or click Arizona811.com

DATE	REVISION	BY
ENGINEER	PUBLIC WORKS	
PRELIMINARY NOT FOR CONSTRUCTION	 CAPITAL PROJECT MANAGEMENT 7447 E. INDIAN SCHOOL RD. SCOTTSDALE, ARIZONA 85251	
SHEET TITLE PHOTOS OF EXISTING CONDITIONS		
PROJECT TITLE DC RANCH PARK 17492 N 91st St Scottsdale, AZ 85255		
SCALE	DESIGNED	DATE
HORIZ. NONE	DRAWN	AS-BUILT
VERT. NONE		PR

14-UP-2020
10/6/2020




20 E THOMAS ROAD, SUITE 2500
PHOENIX, AZ 85012-3118
(602) 522-7700



50 0 50 100
HORIZ SCALE IN FEET

DEVELOPMENT REVIEW
PRE-APPLICATION NUMBER: 705-PA-2020

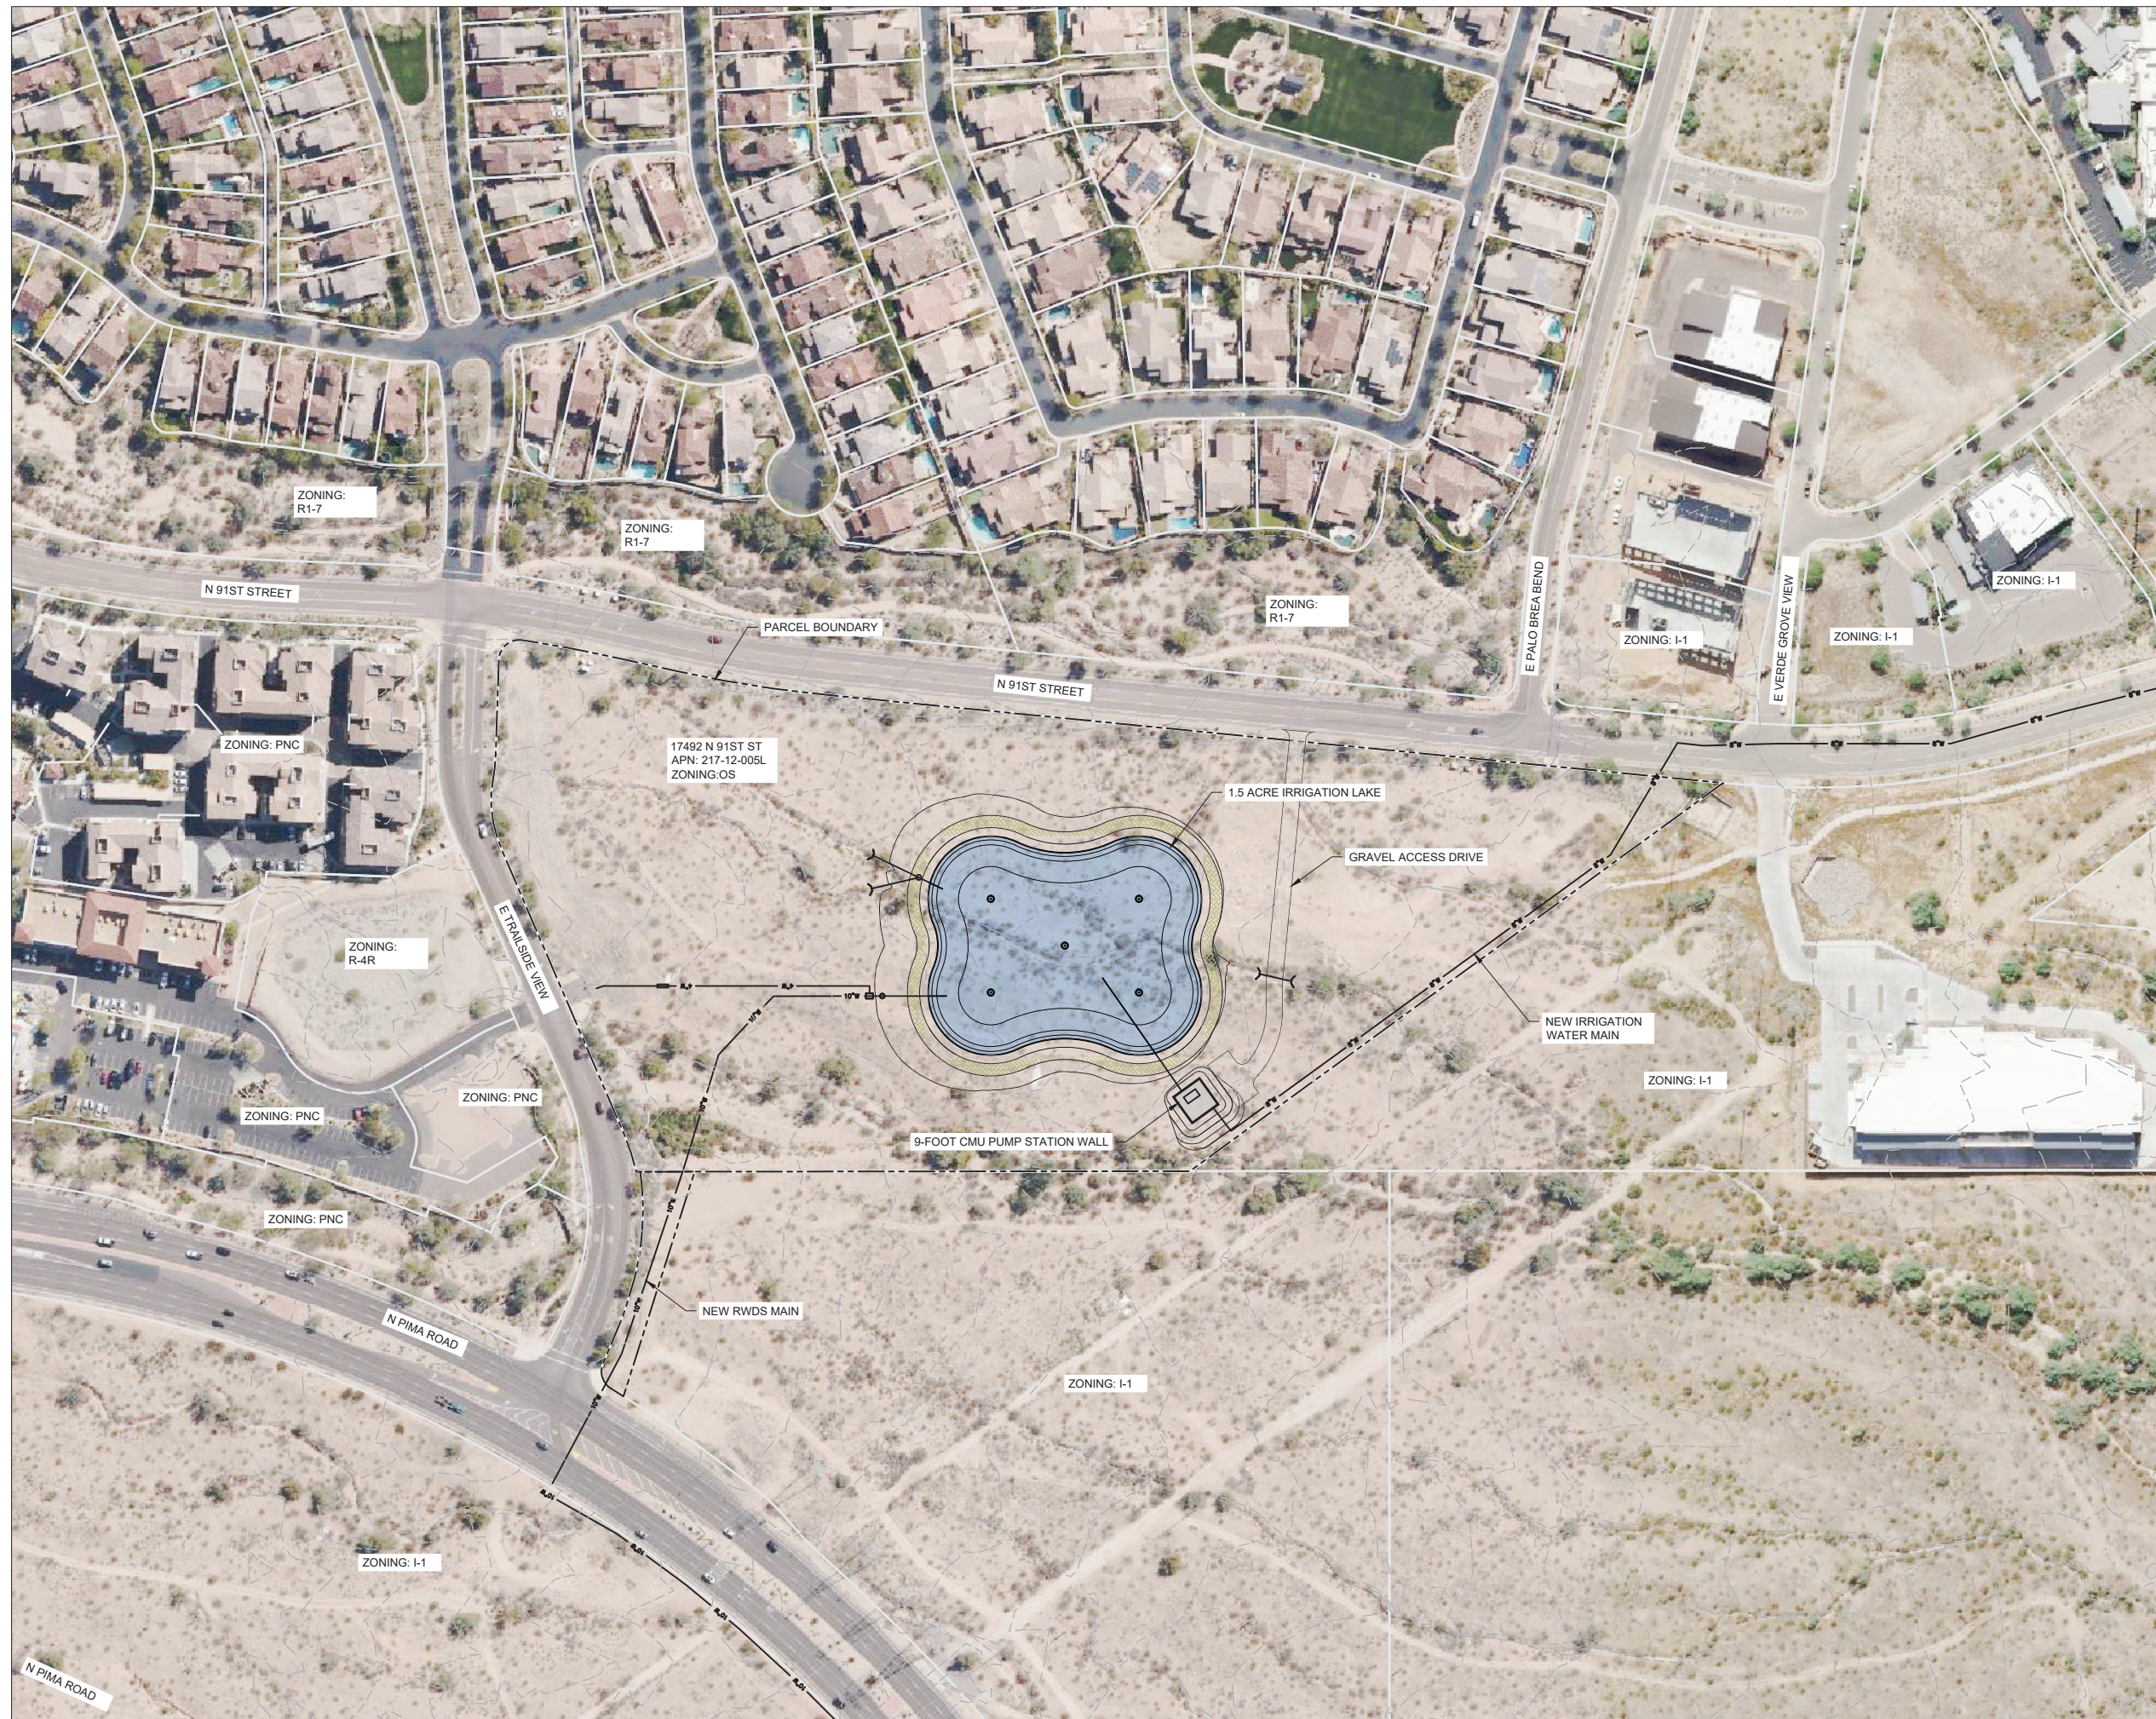

DATE	REVISION	BY
ENGINEER	CONCEPT LEVEL DESIGN	
	PRELIMINARY NOT FOR CONSTRUCTION	
SHEET TITLE	CONTEXT AERIAL	
PROJECT TITLE	IRRIGATION SUPPLY FOR SPORTS FIELDS AT BELL ROAD AND 91ST	
SCALE	DESIGNED	DATE
HORIZ. 1"=100'	TJR	OCT 2020
VERT. ---	DRAWN	AS-BUILT
	BID NO.	SHT.
	---	---
	PROJECT NO.	OF --
	---	---

PUBLIC WORKS
CAPITAL PROJECT MANAGEMENT
7447 E. INDIAN SCHOOL RD.
SCOTTSDALE, ARIZONA 85251