



SECTION A-A

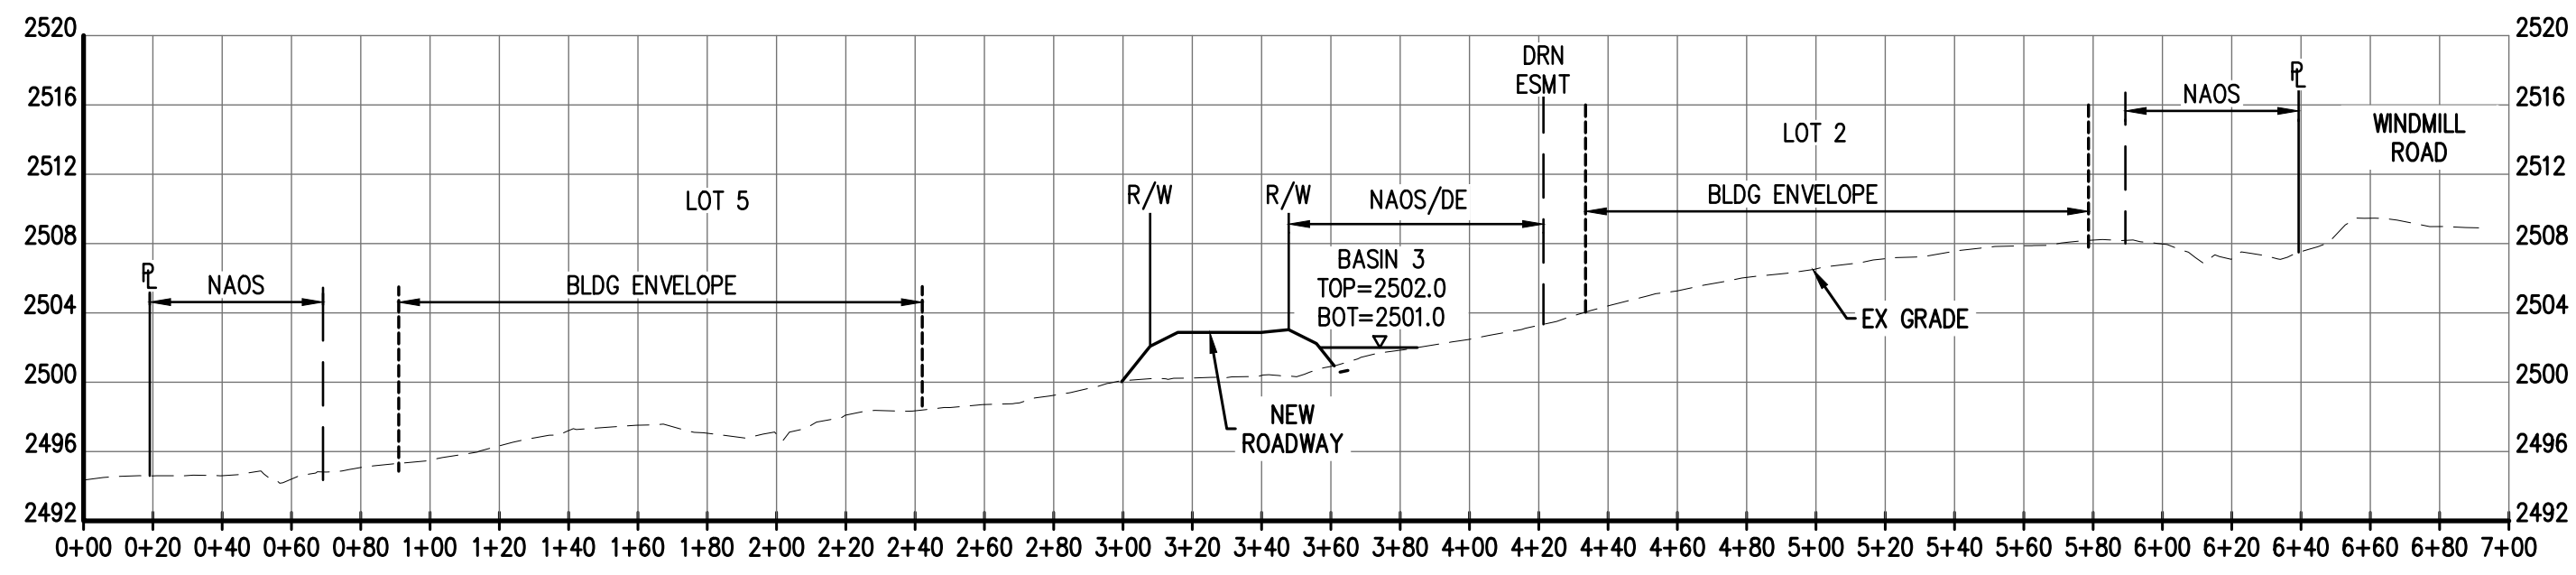


SECTION B-B

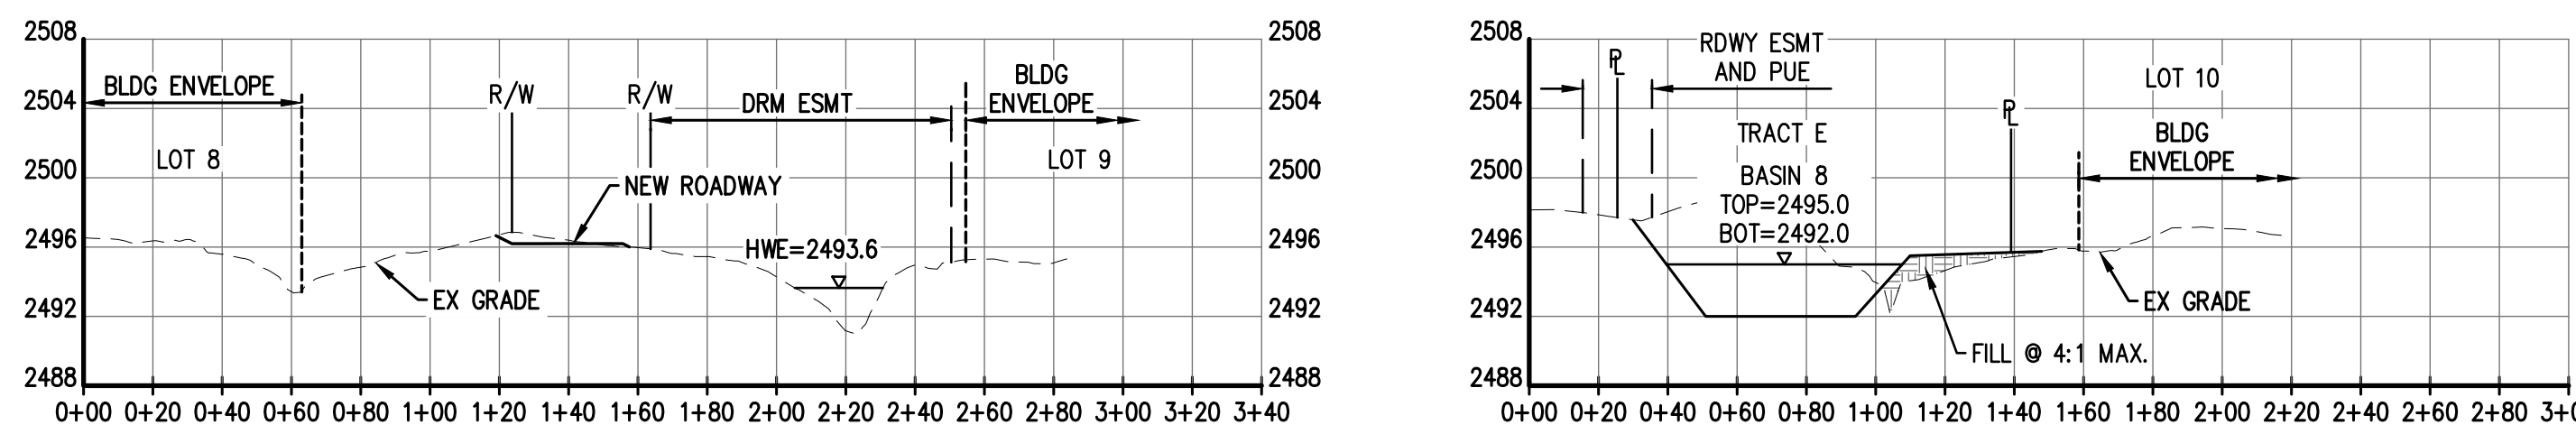


SECTION C-C

SECTION D-D

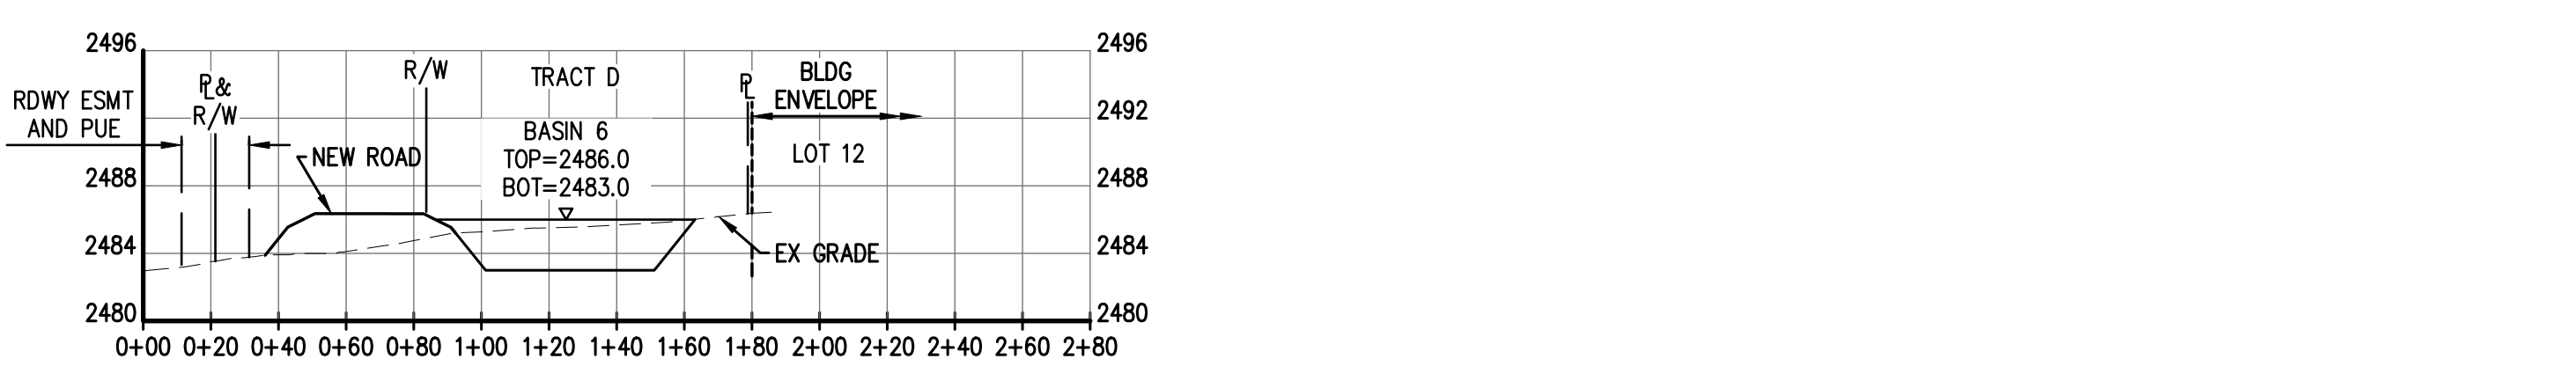


SECTION E-E

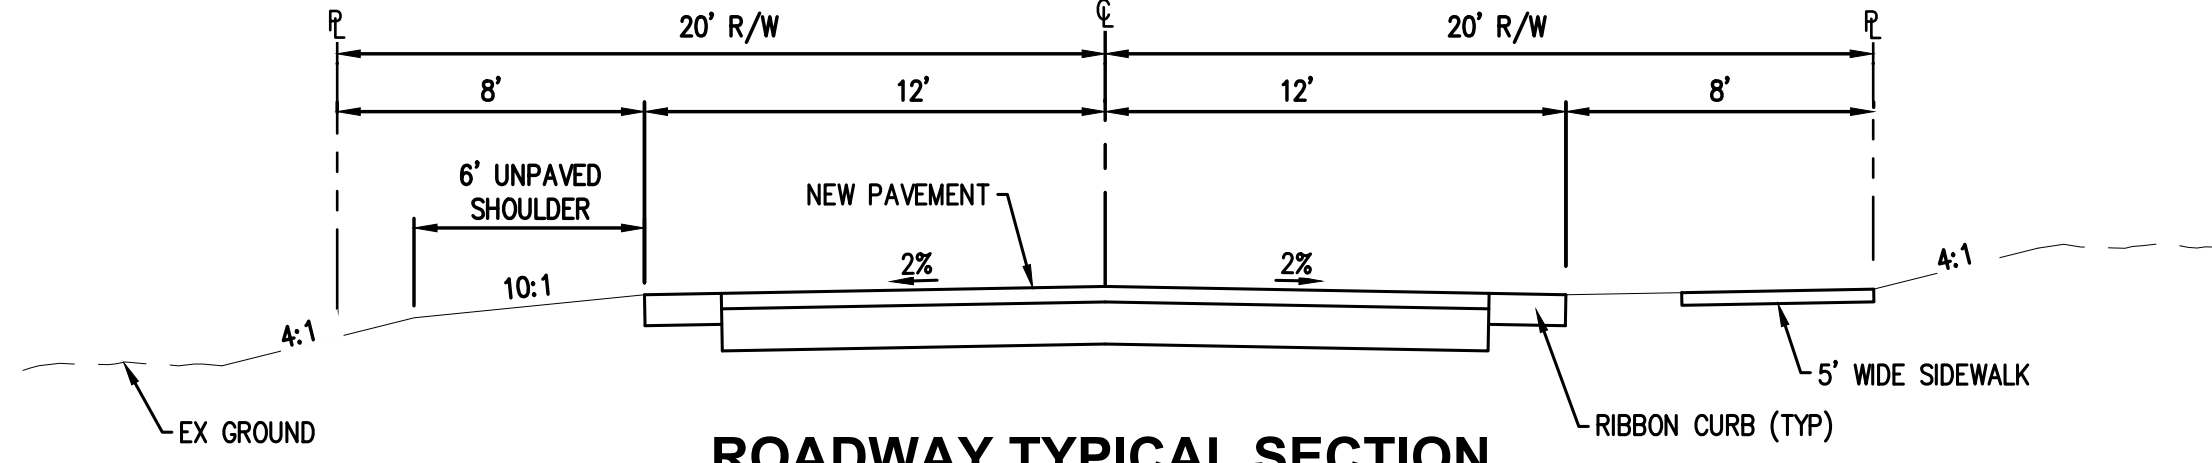


ROADWAY TYPICAL SECTION

INTERNAL STREET - LOCAL RESIDENTIAL (RURAL/ESL CHARACTER)

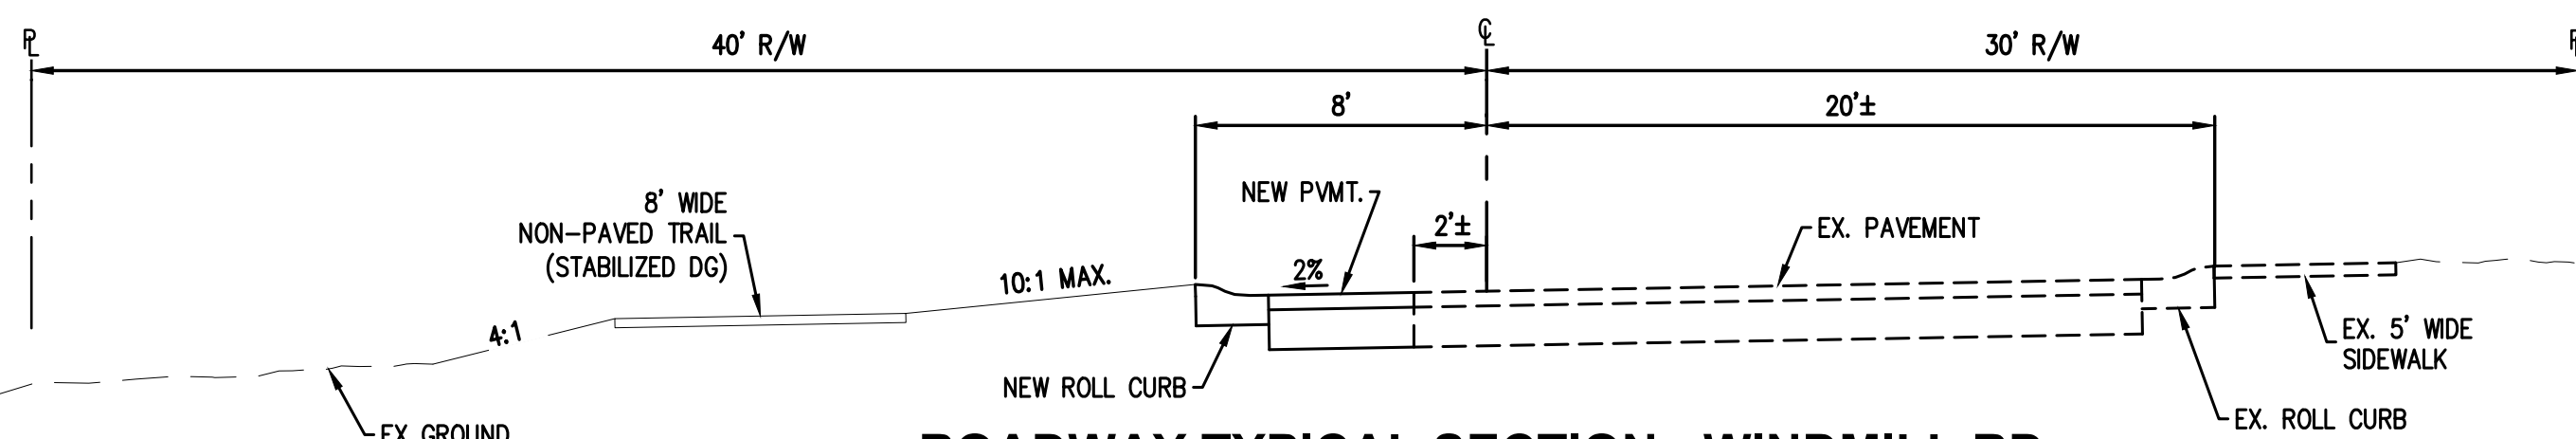


ROADWAY TYPICAL SECTION - WINDMILL RD

LOCAL COLLECTOR (RURAL/ESL CHARACTER WITH TRAILS)

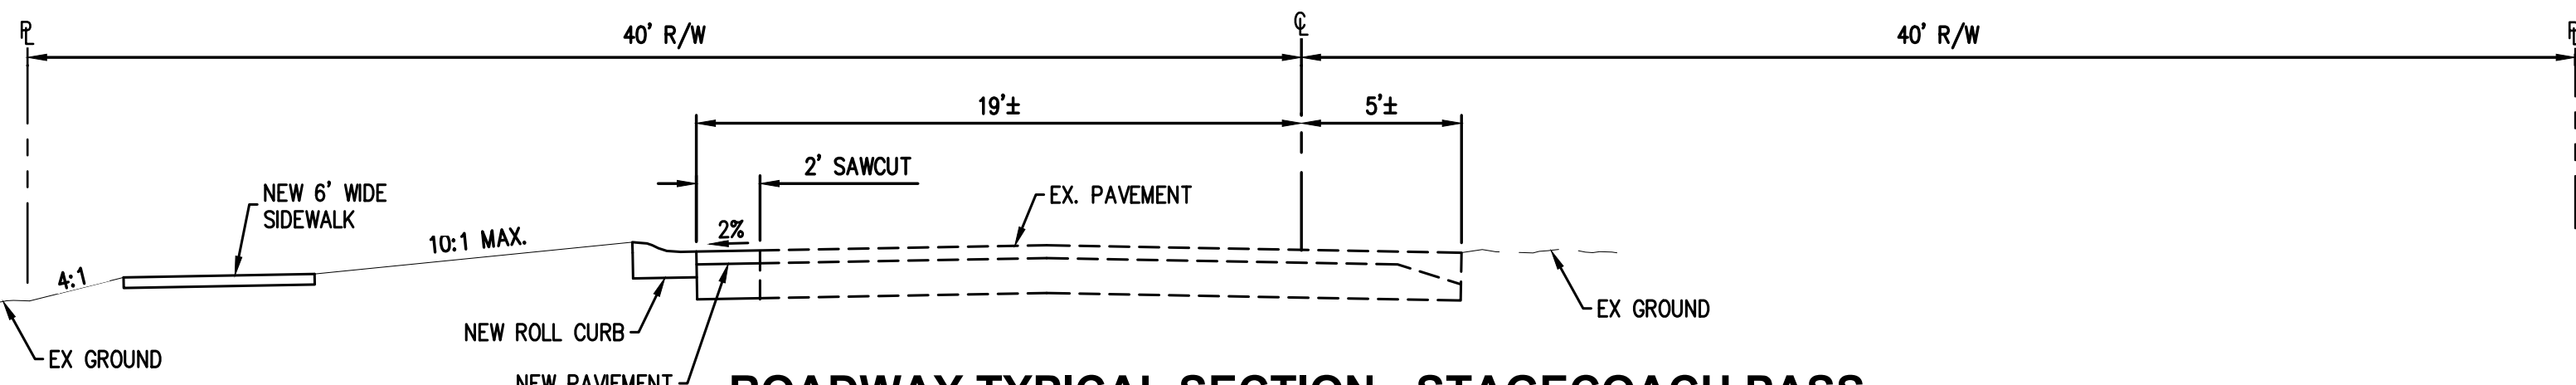


ROADWAY TYPICAL SECTION - STAGECOACH PASS

LOCAL COLLECTOR (RURAL/ESL CHARACTER)

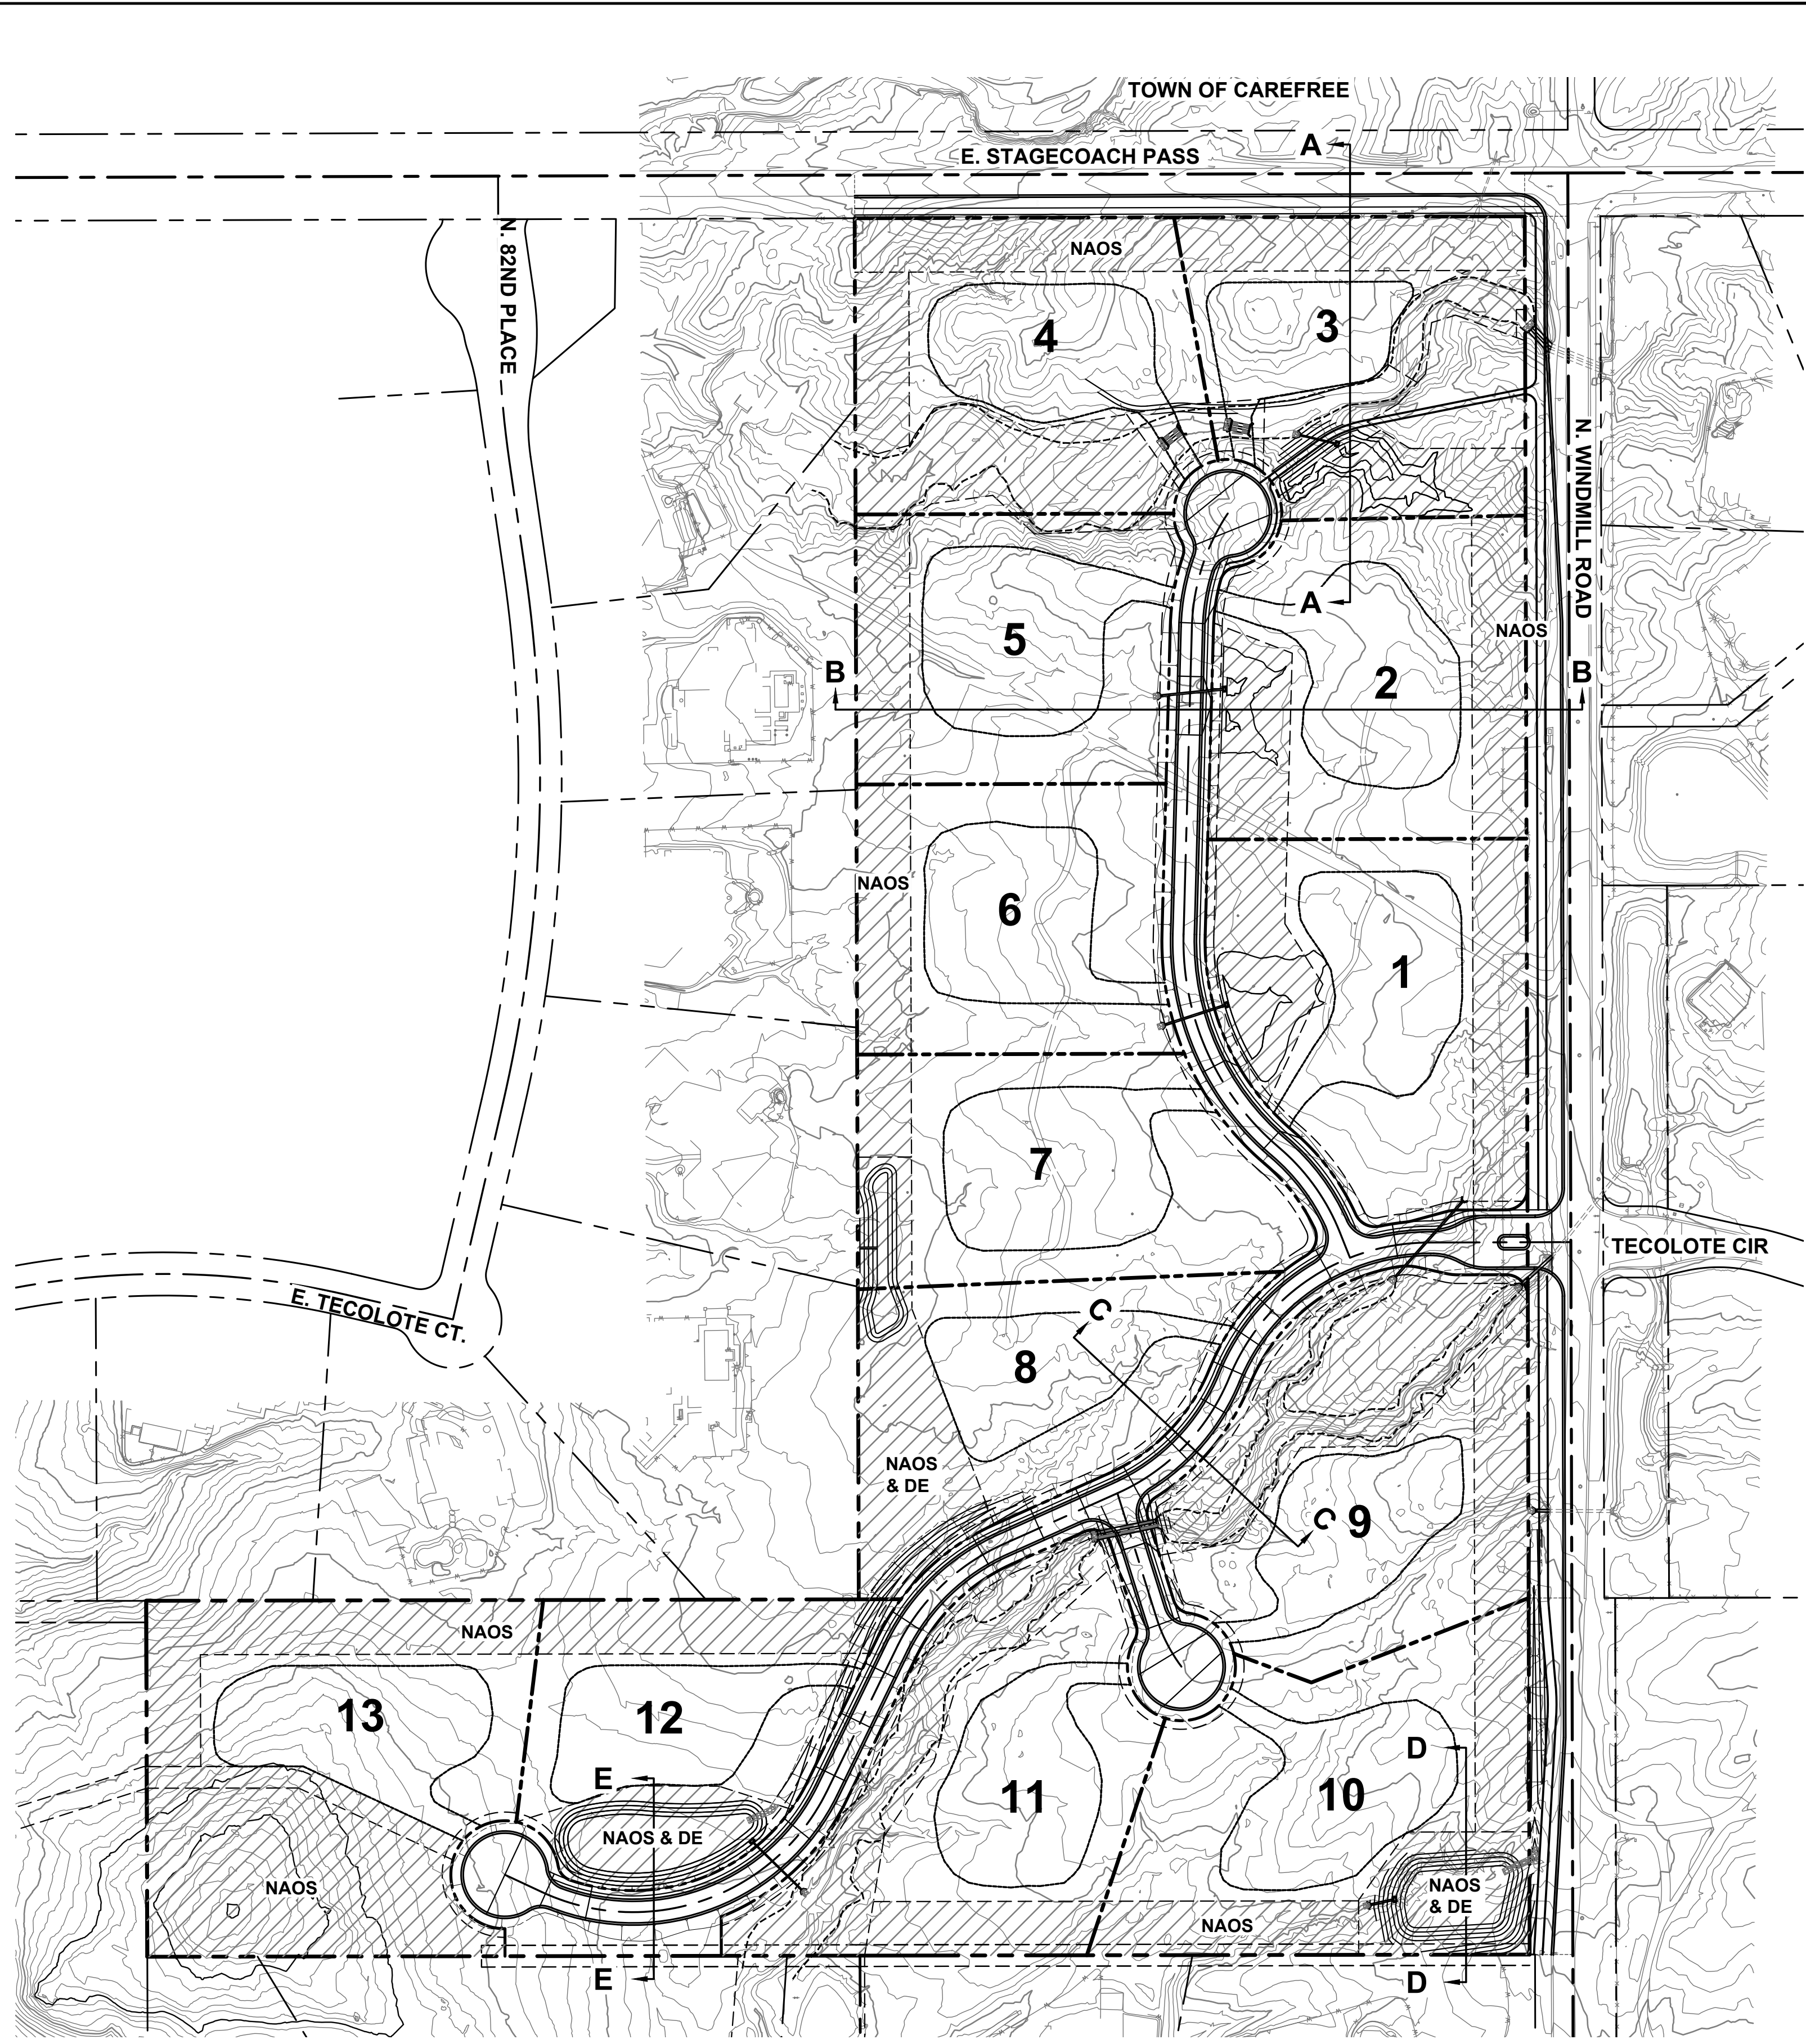

CROSS SECTION KEY MAP

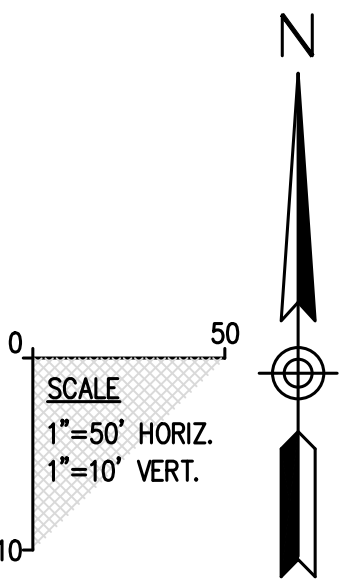

6859 E Rembrandt Ave, #124  
Mesa, AZ 85212  
PH: (480) 223-8573  
landcorconsulting.com

STAGECOACH & WINDMILL

SHEET NO.

JOB NO.: 1544

DATE: 6/11/20

3 OF 3