



THE SCOTTSDALE COLLECTIVE

EXISTING SITE PHOTOS

THE ENTERTAINMENT DISTRICT

City Center- Parcel A
Development Application
Date: 5-13-2020

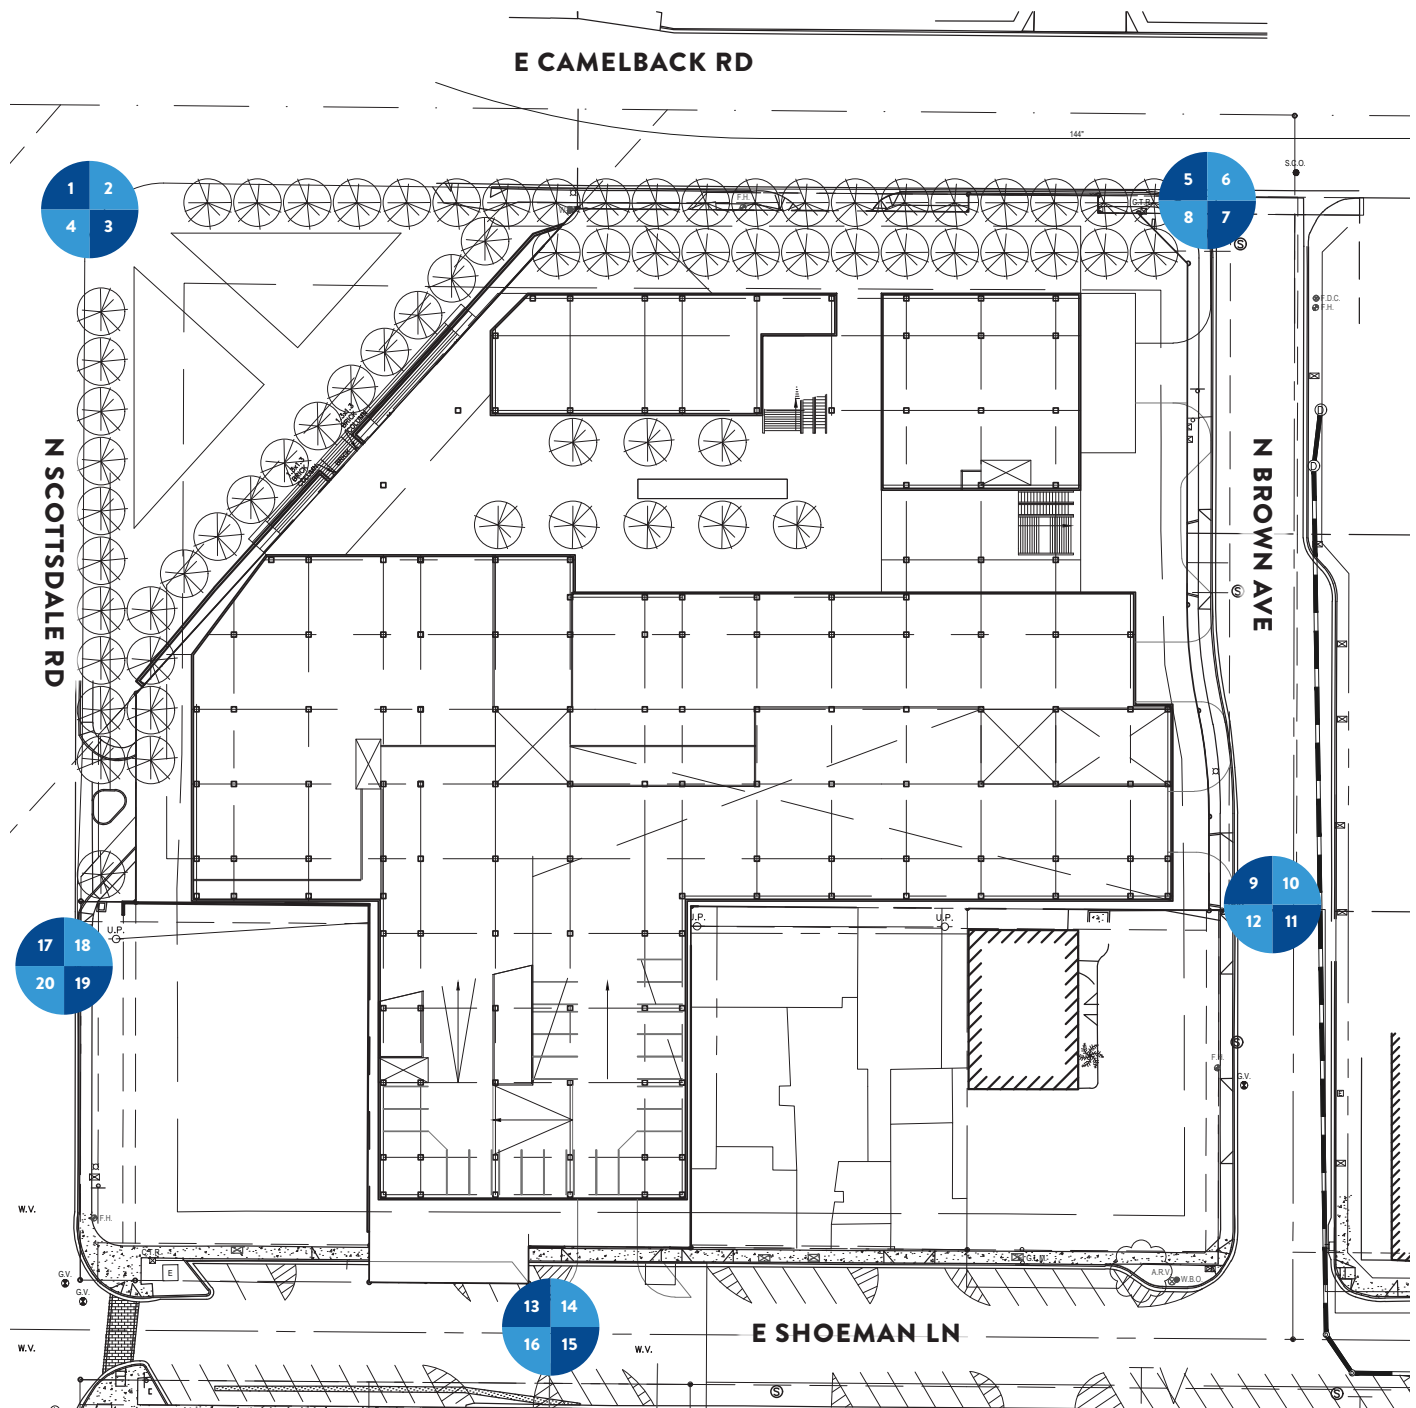


PHOTO EXHIBIT KEY PLAN

A 100

EXISTING CONDITIONS PHOTO EXHIBIT

SCALE: 1" = 60' | 0' | 30' | 60' | 0

9-ZN-2020
05/19/20



PHOTO 01



PHOTO 02

9-ZN-2020
05/19/20



PHOTO 03



PHOTO 04

9-ZN-2020
05/19/20



PHOTO 05



PHOTO 06

9-ZN-2020
05/19/20



PHOTO 07



PHOTO 08

9-ZN-2020
05/19/20



PHOTO 09



PHOTO 10

9-ZN-2020
05/19/20



PHOTO 11



PHOTO 12

9-ZN-2020
05/19/20



PHOTO 13



PHOTO 14

9-ZN-2020
05/19/20



PHOTO 15



PHOTO 16

9-ZN-2020
05/19/20



PHOTO 17



PHOTO 18

9-ZN-2020
05/19/20



PHOTO 19



PHOTO 20

9-ZN-2020
05/19/20