

PRELIMINARY

NOT FOR
CONSTRUCTION
OR
RECORDING



RSP

THE SCOTTSDALE
COLLECTION
7301 E Indian Plaza
SCOTTSDALE, AZ

DRB #

ZONING #

PRE-APP # 229-PA-2020

Date
08/07/2020


Drawings and written material appearing
herein constitute original and unpublished
work of the architect and may not be
duplicated, used, or disclosed without
written consent of the architect.

© 2019 NELSEN PARTNERS, INC.

Project No.
319062

A122


TRANSITIONS PLAN /
SITE CROSS SECTIONS

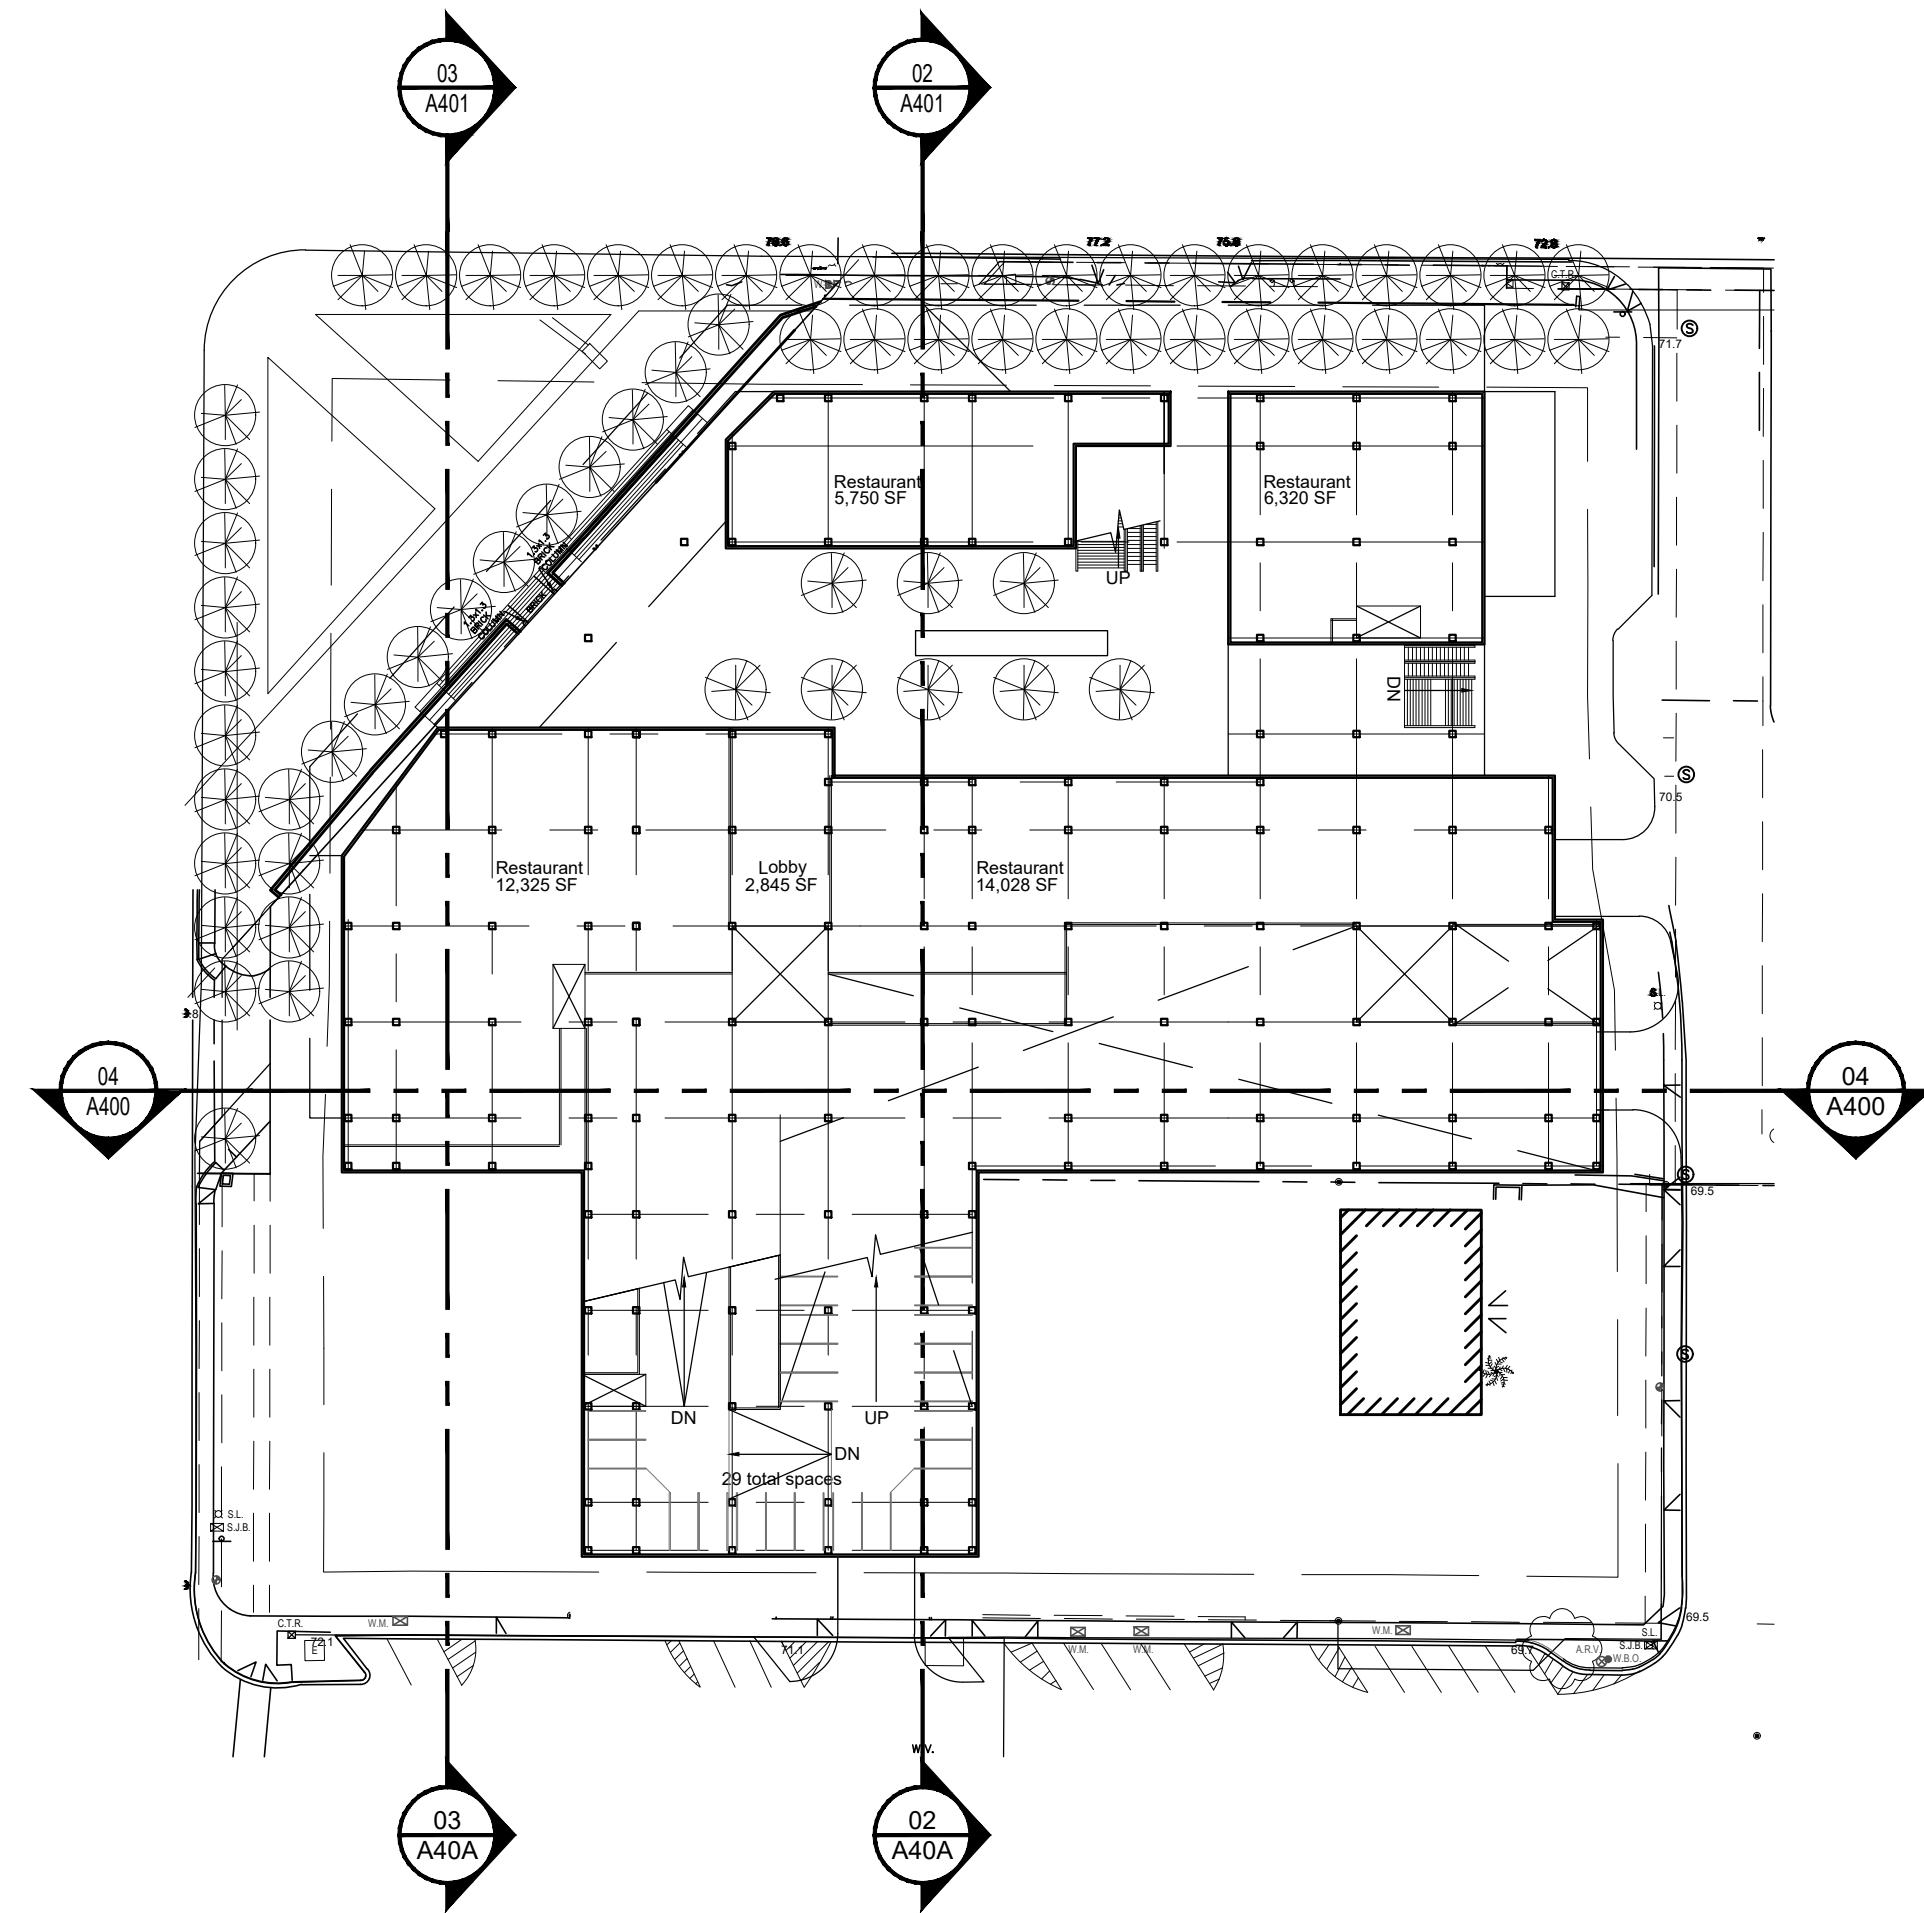

01 KEY PLAN

SCALE: 1"=60'


REF:

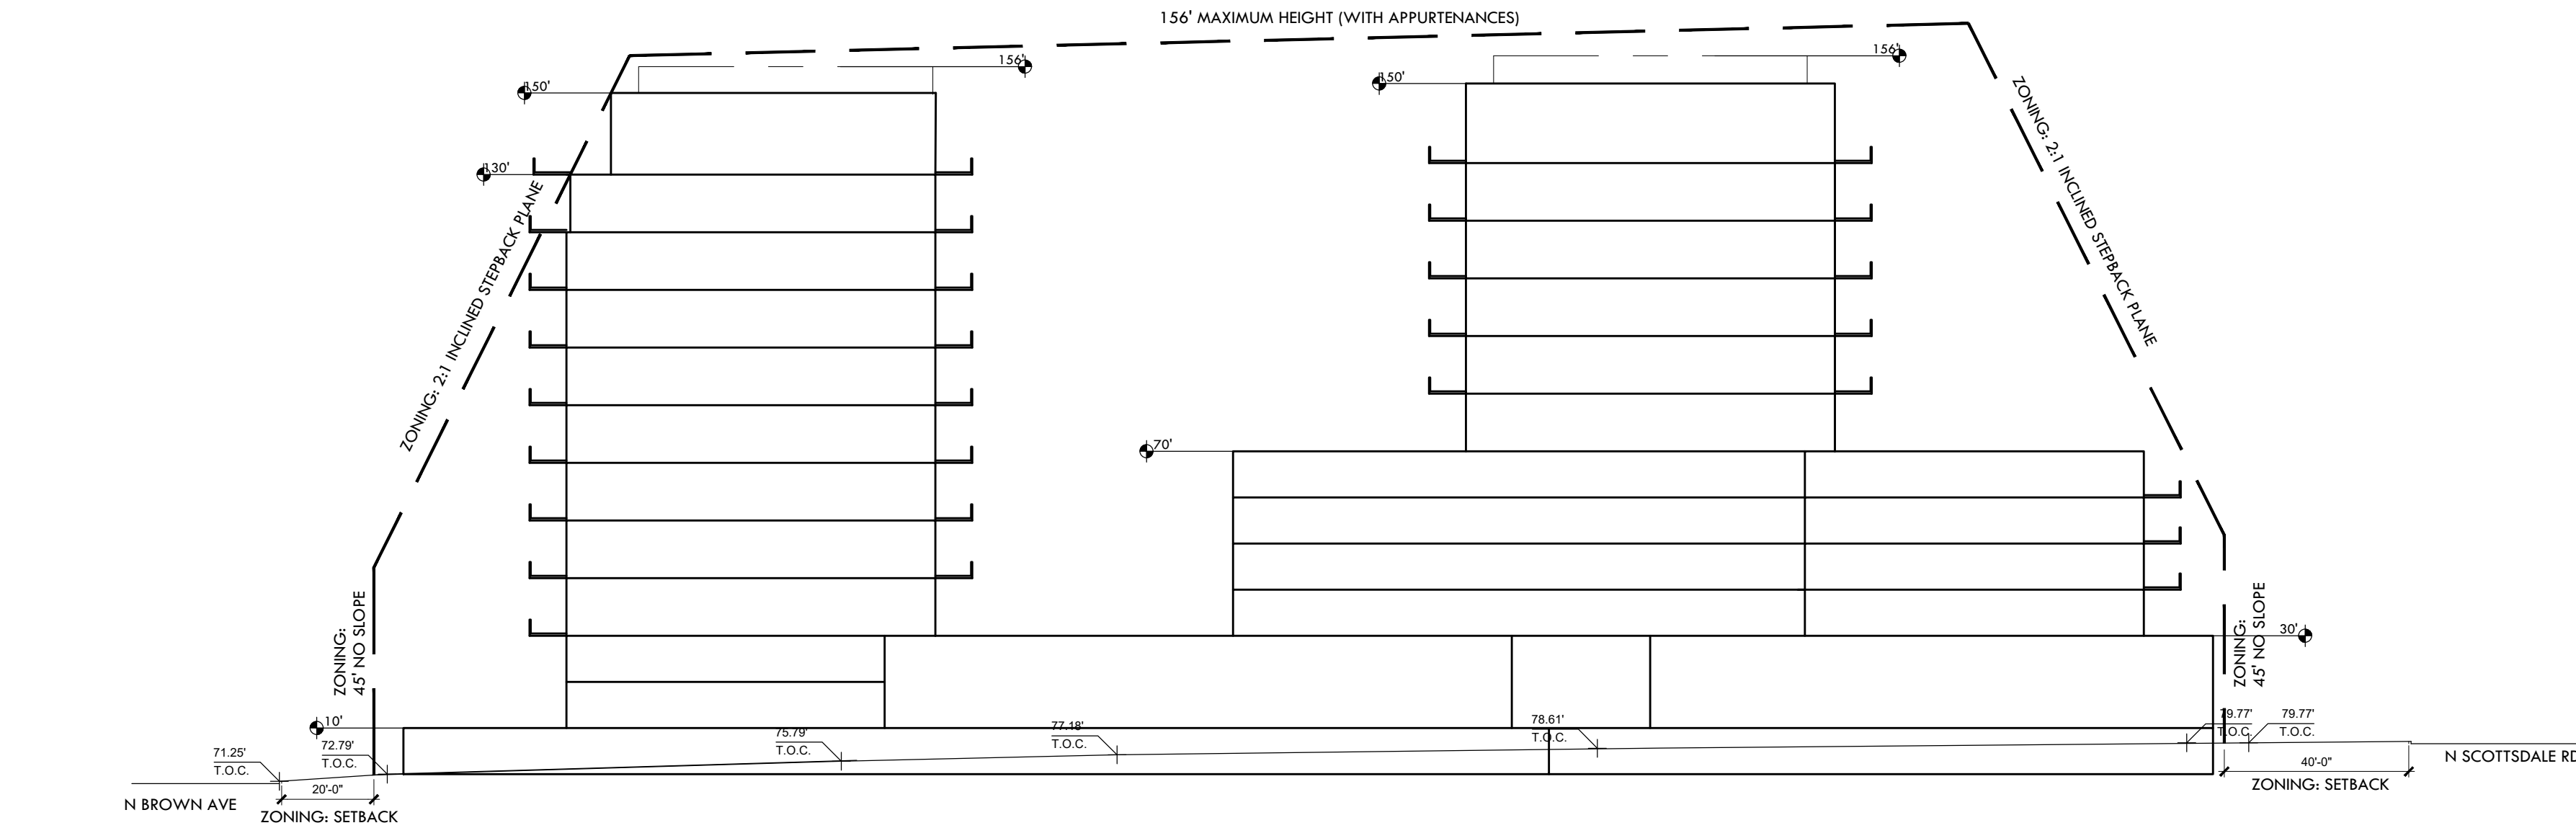

04 SITE CROSS SECTION - PARCEL A

SCALE: 1"=30'


REF:

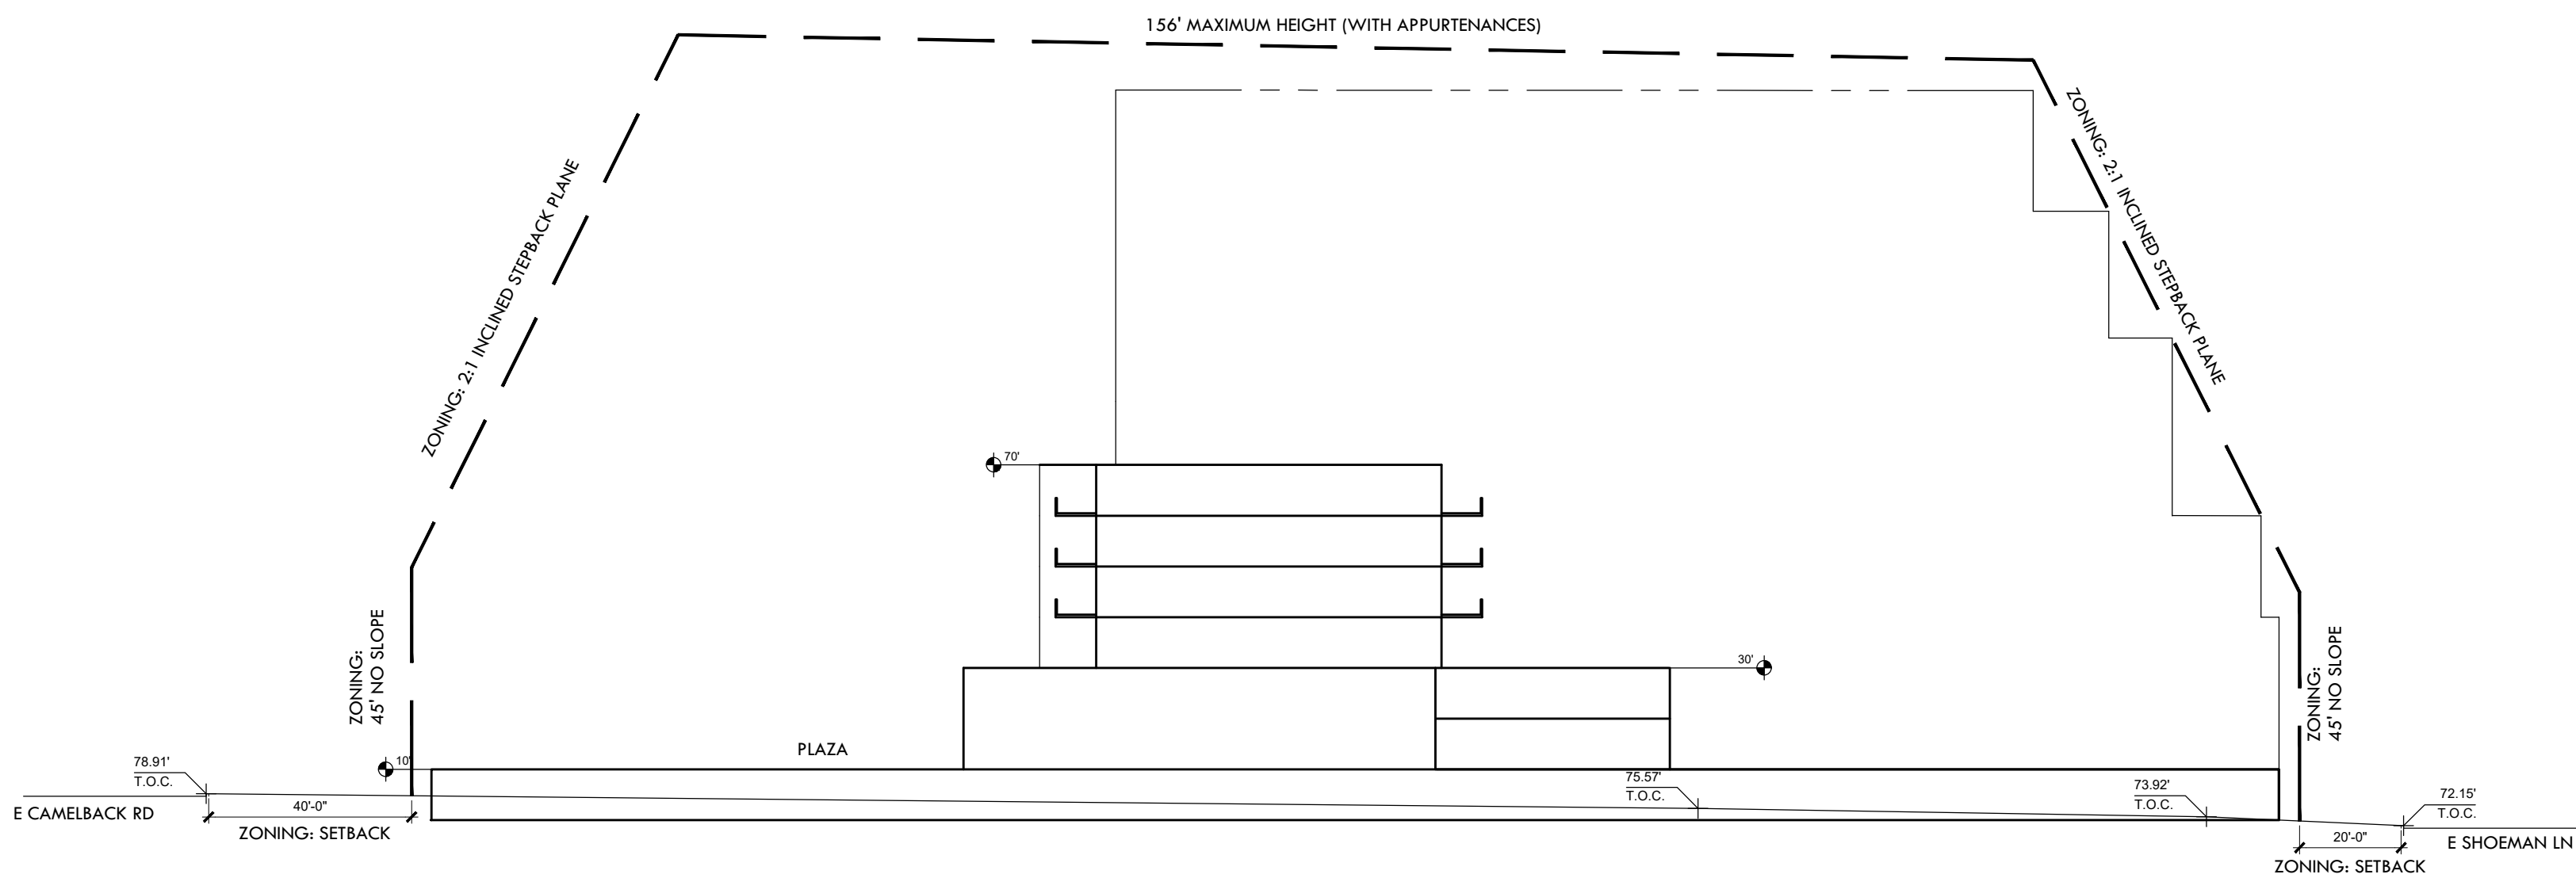

03 SITE CROSS SECTION - PARCEL A

SCALE: 1"=30'

REF:

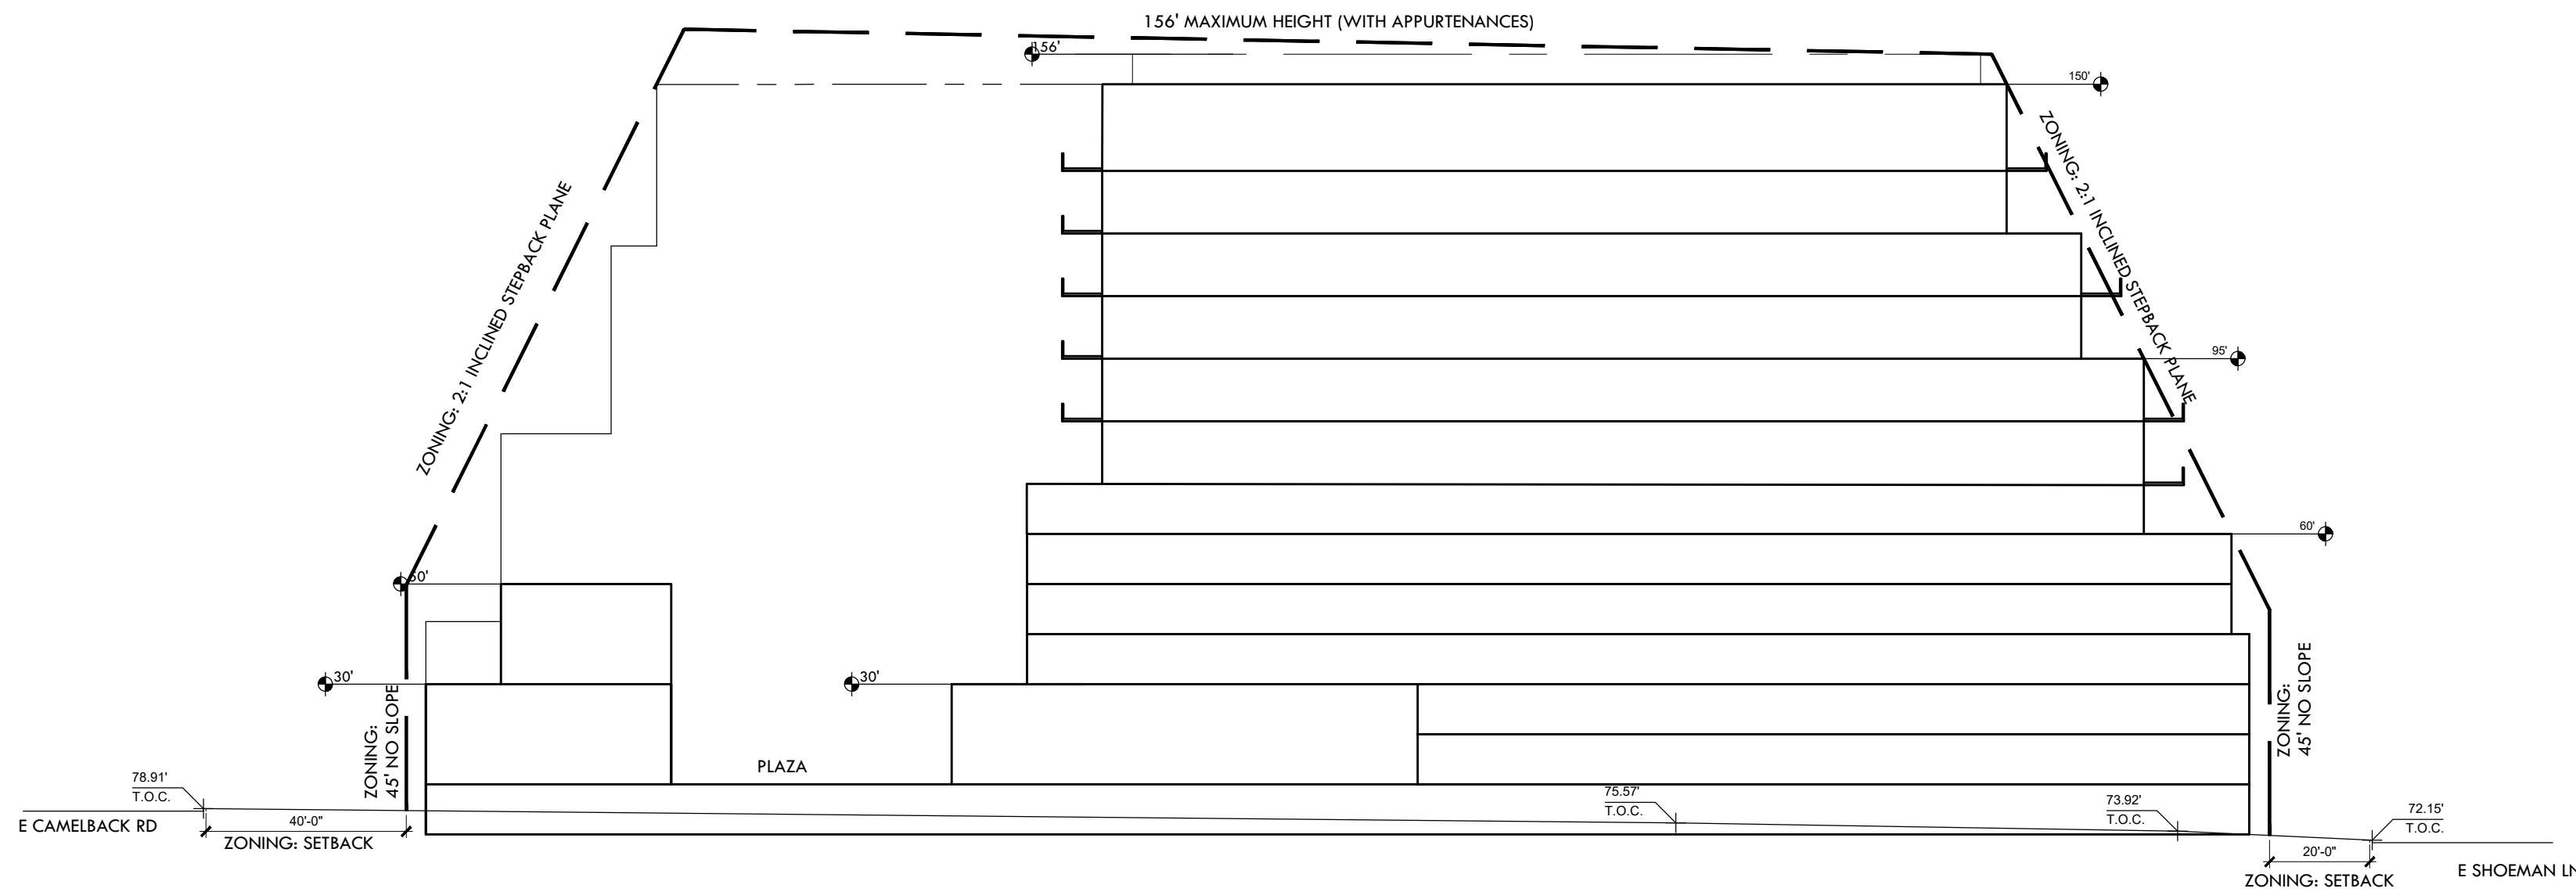

02 SITE CROSS SECTION - PARCEL A

SCALE: 1"=30'

REF: