

PRELIMINARY

NOT FOR
CONSTRUCTION
OR
RECORDING



RSP

THE SCOTTSDALE COLLECTION

7301 E Indian Plaza
SCOTTSDALE, AZ

DRB #

ZONING #

PRE-APP # 229-PA-2020

Date
08/07/2020

Drawings and written material appearing
herein constitute original and unpublished
work of the architect and may not be
duplicated, used, or disclosed without
written consent of the architect.


© 2019 NELSEN PARTNERS, INC.

Project No.
319062


A123

TRANSITIONS PLAN /
SITE CROSS SECTIONS


9-ZN-2020
08/11/20

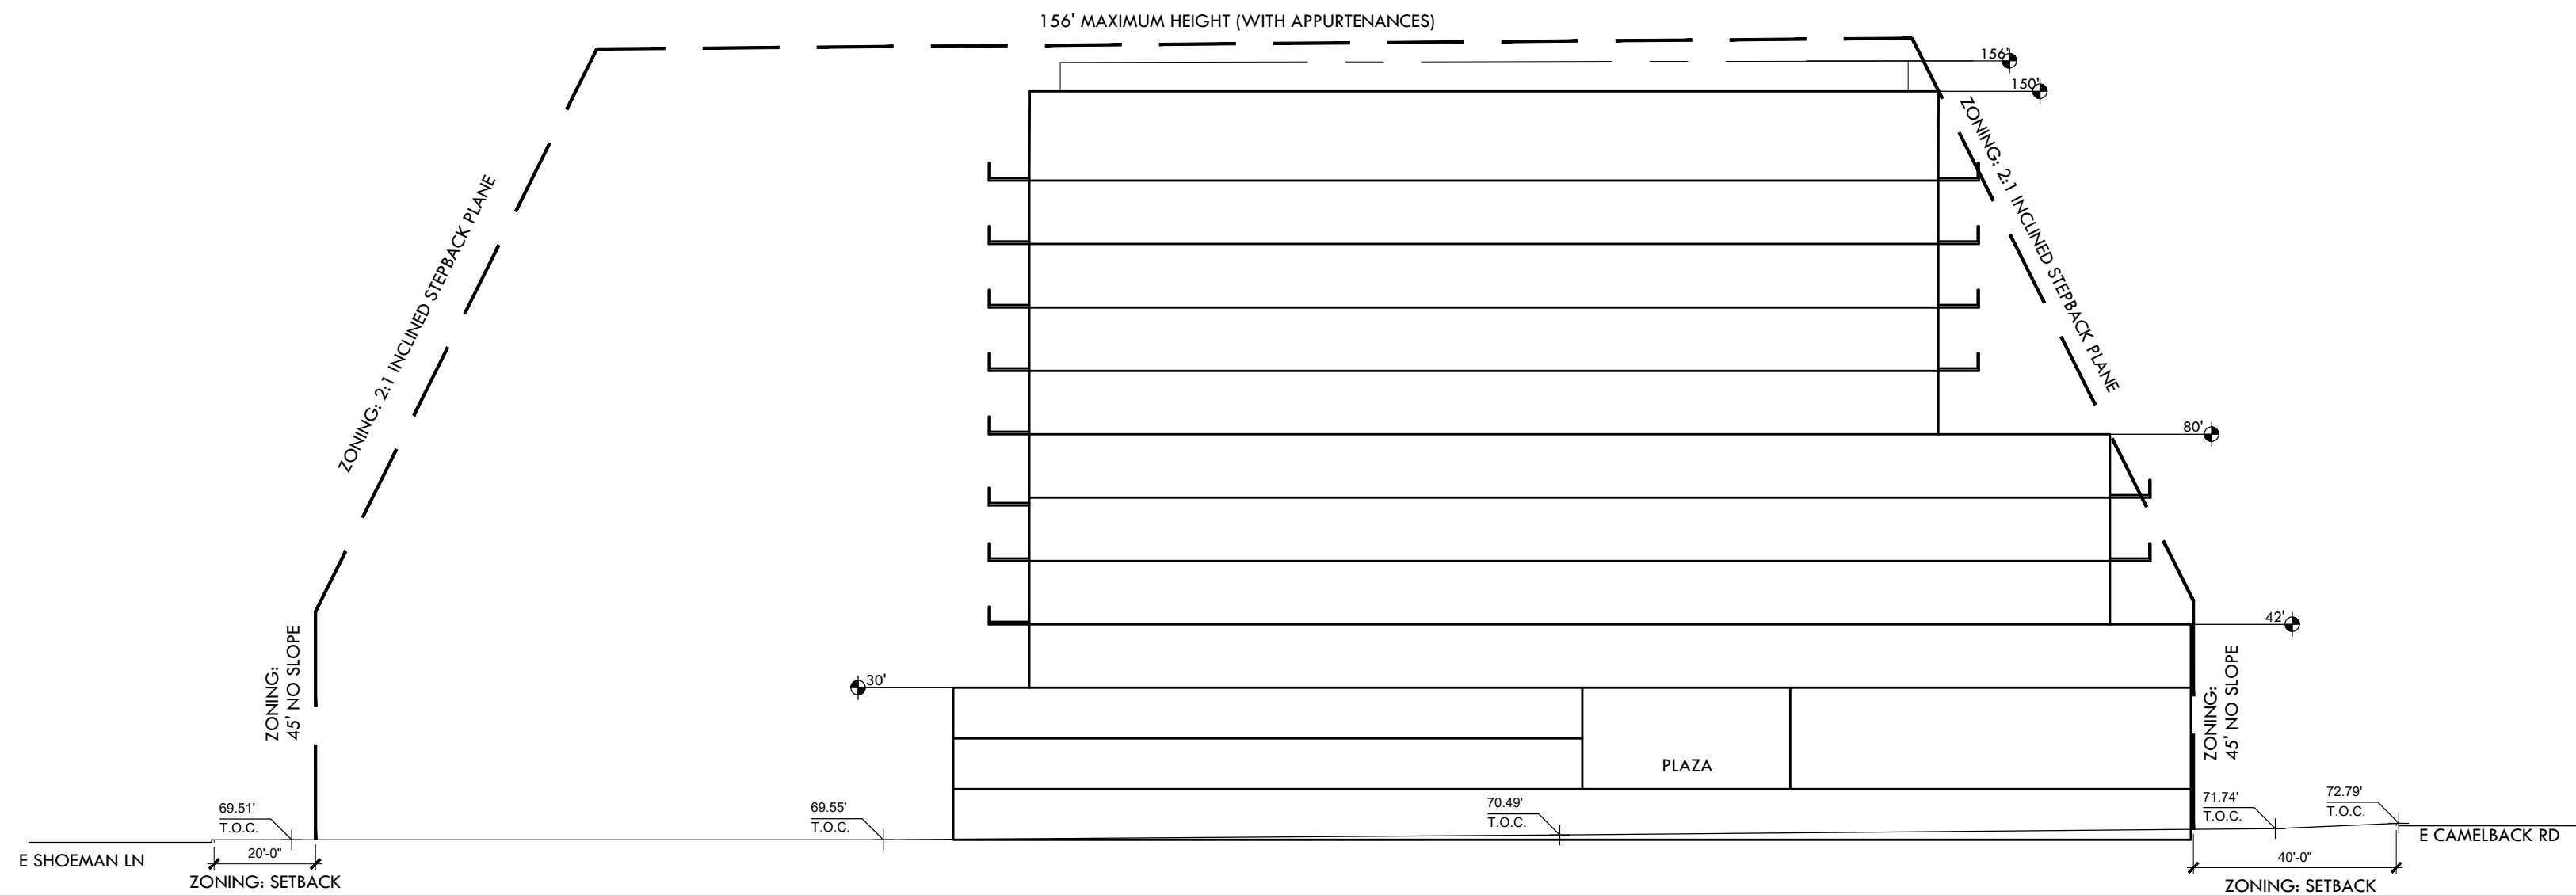


04 SITE CROSS SECTION - PARCEL A
SCALE: 1"=30' REF:

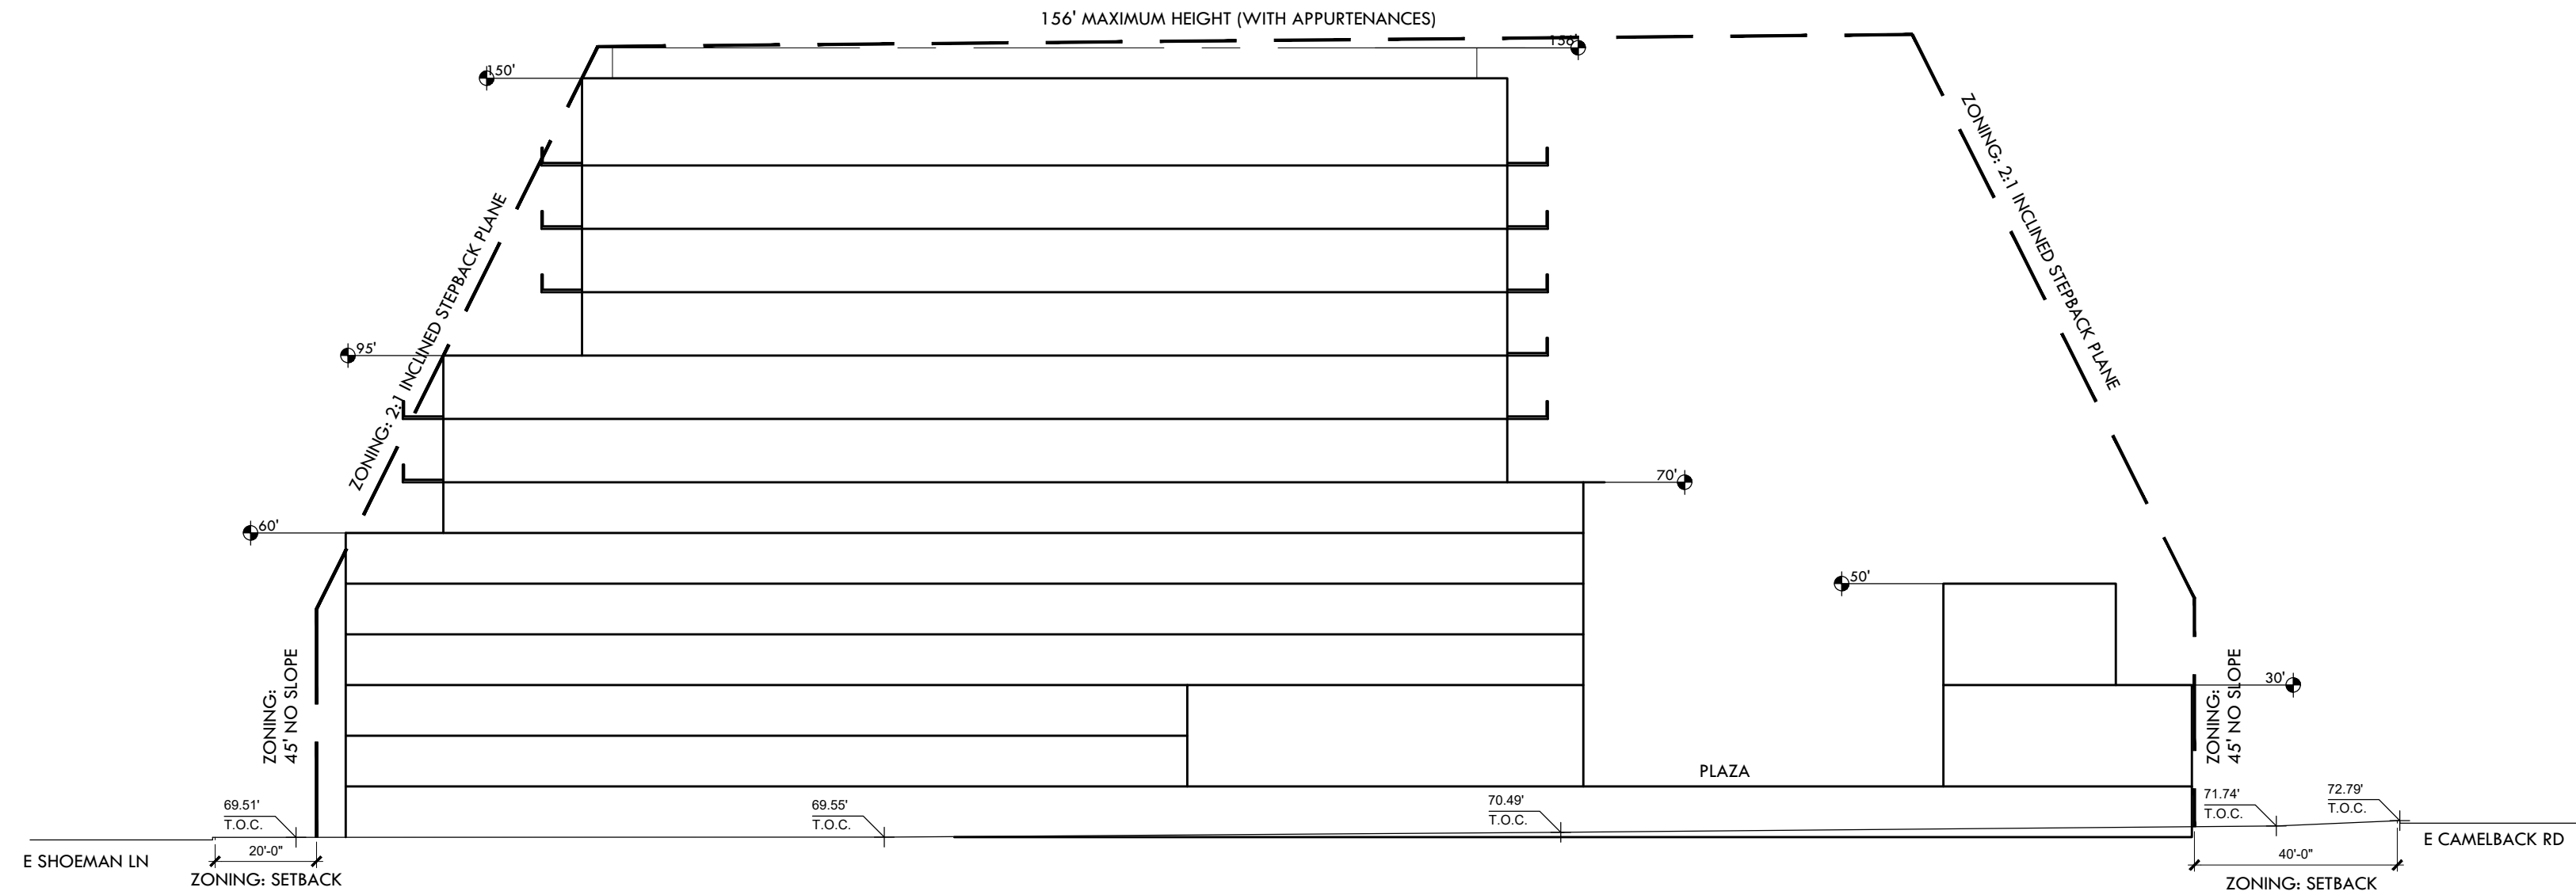

03 SITE CROSS SECTION - PARCEL A
SCALE: 1"=30' REF:

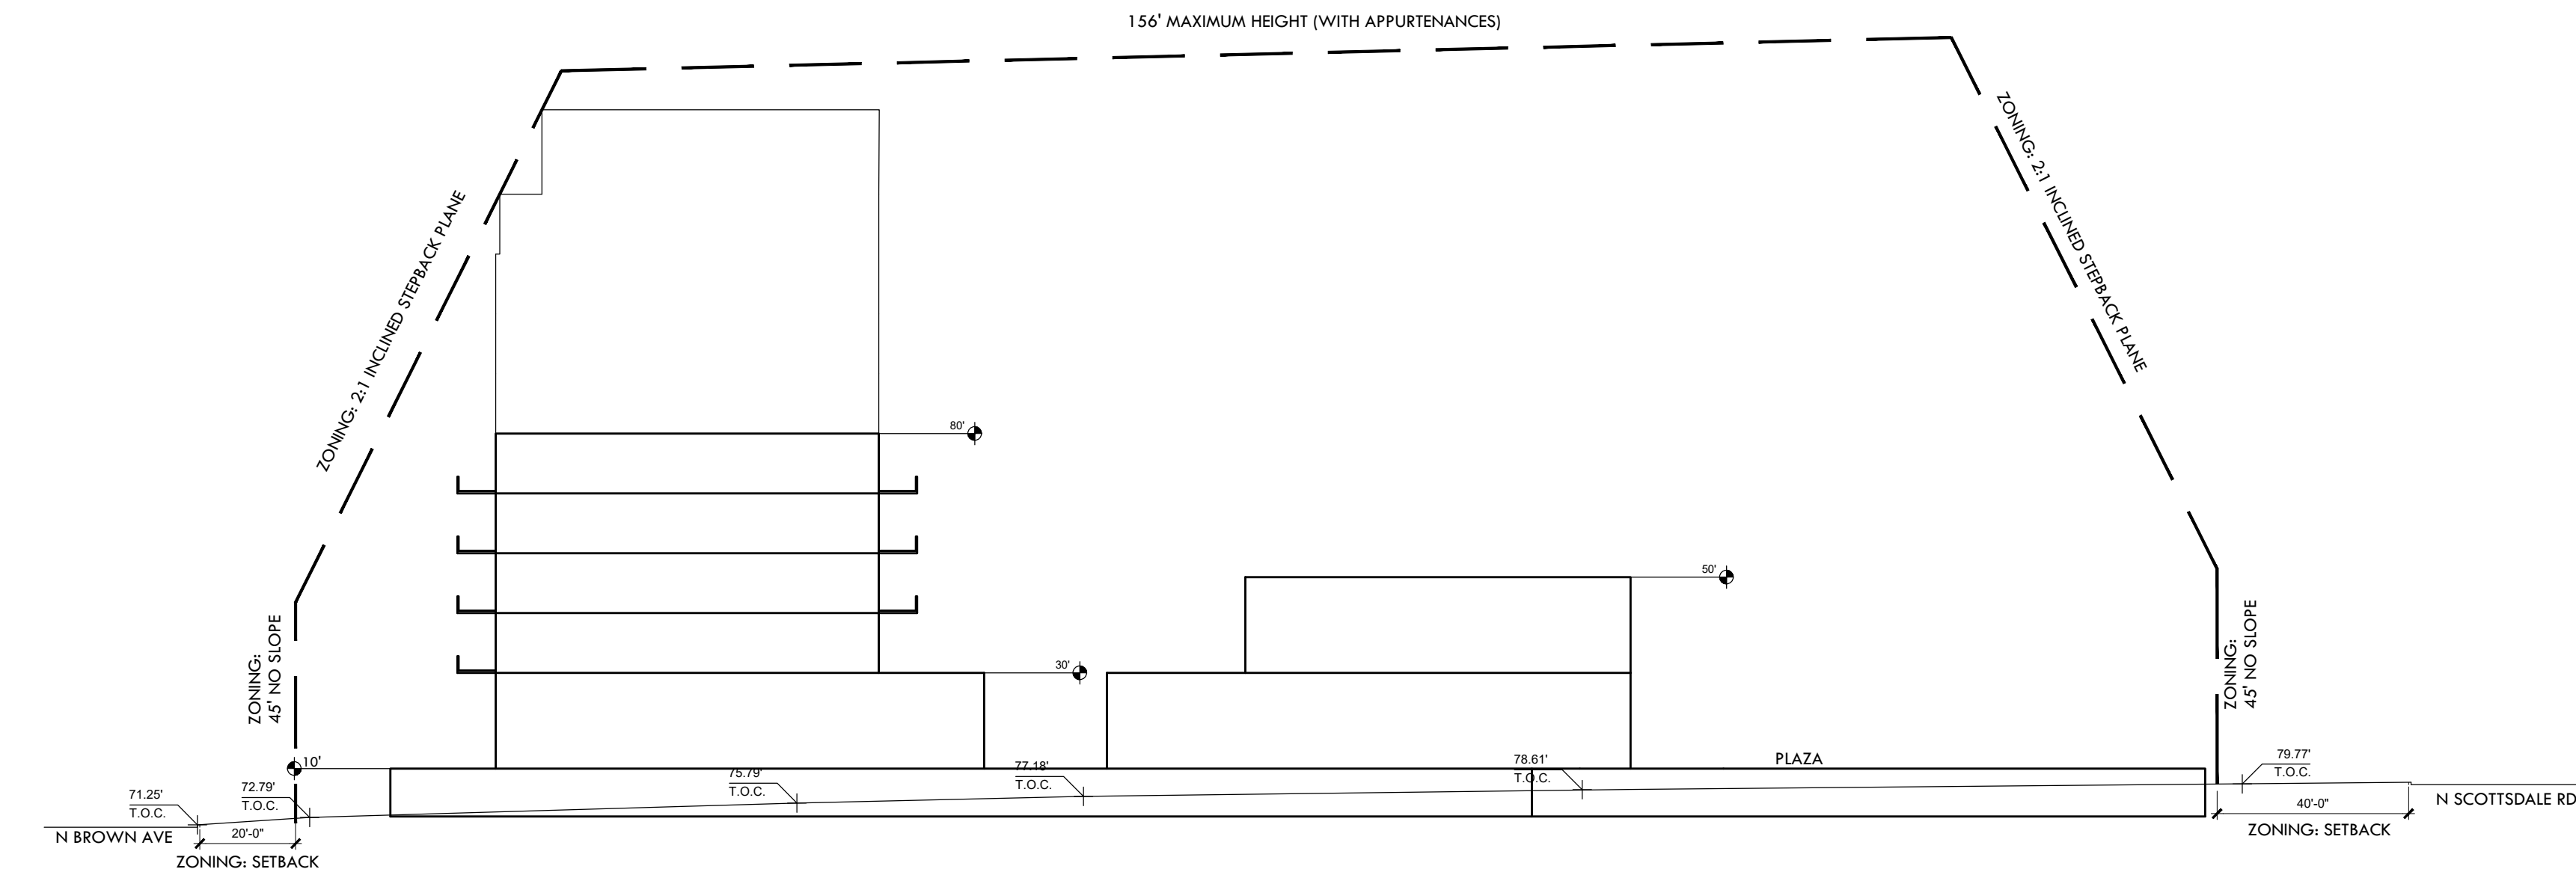

02 SITE CROSS SECTION - PARCEL A
SCALE: 1"=30' REF:

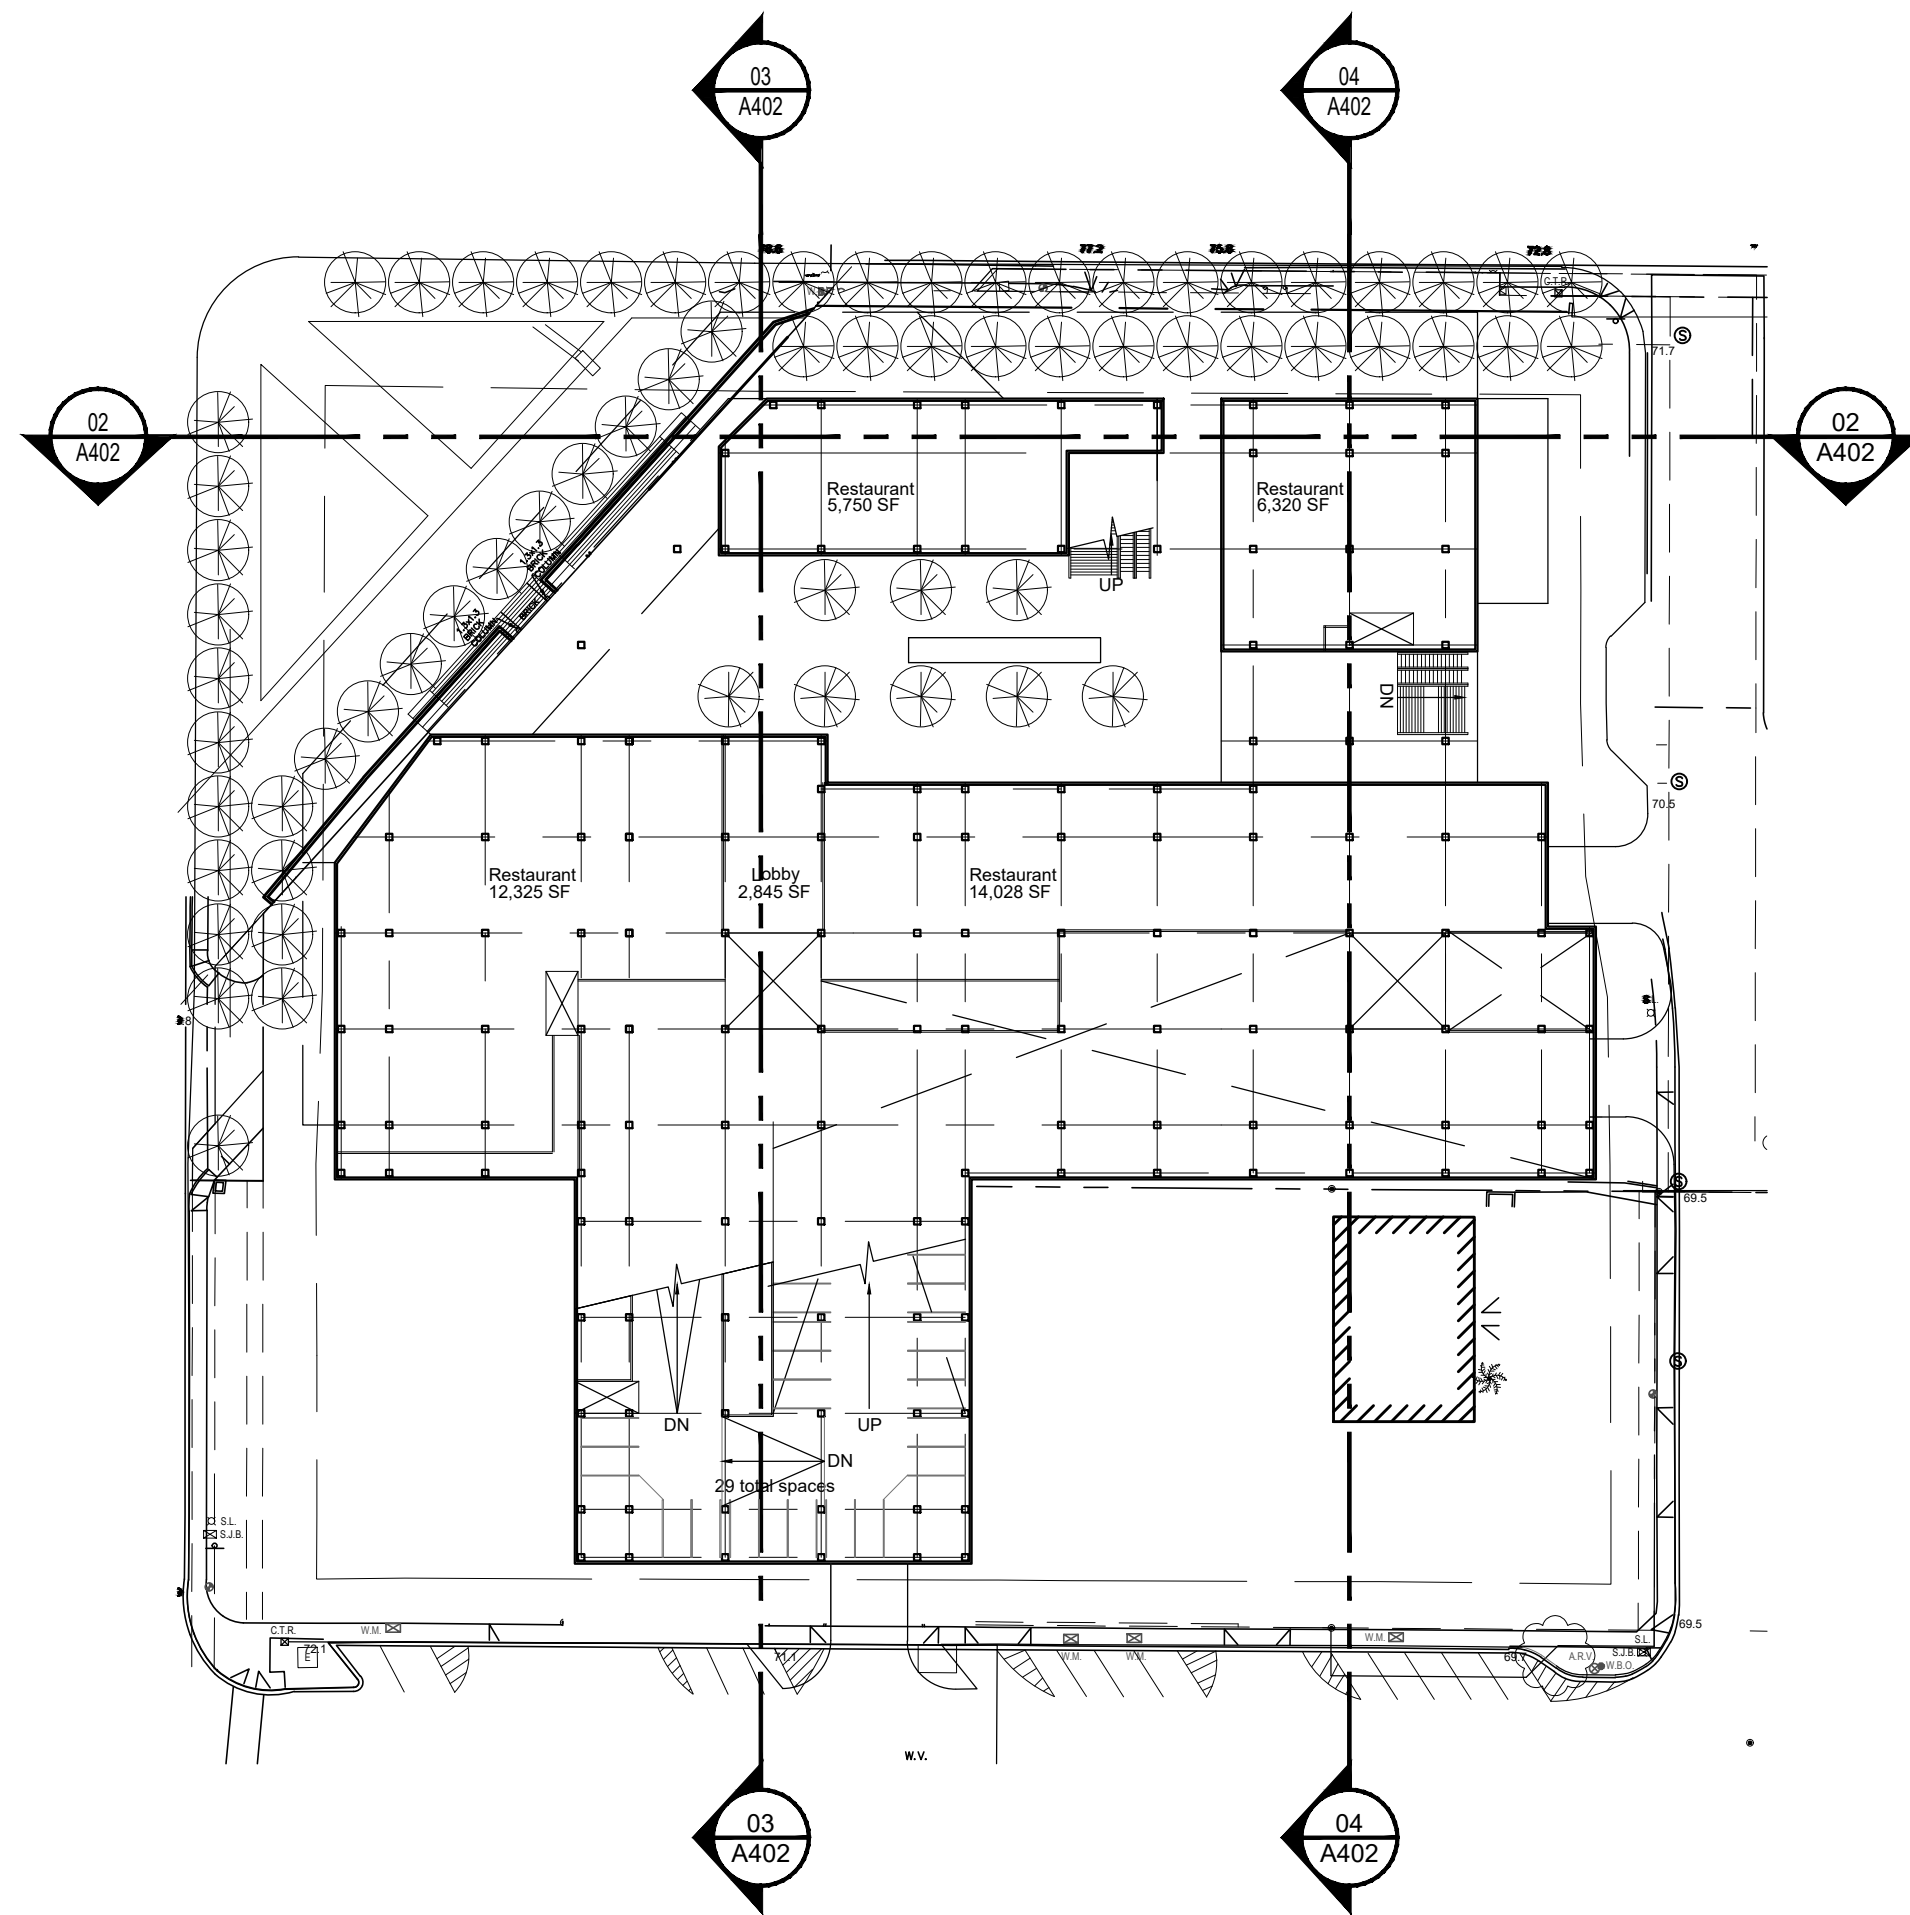

01 KEY PLAN
SCALE: 1"=60' REF: