

PRELIMINARY

NOT FOR
CONSTRUCTION
OR
RECORDING

DRB #

ZONING #

PRE-APP # 229-PA-2020

Date
08/07/2020


Drawings and written material appearing
herein constitute original and unpublished
work of the architect and may not be
duplicated, used, or disclosed without
written consent of the architect.

© 2019 NELSEN PARTNERS, INC.

Project No.
319062

A125


TRANSITIONS PLAN /
SITE CROSS SECTIONS

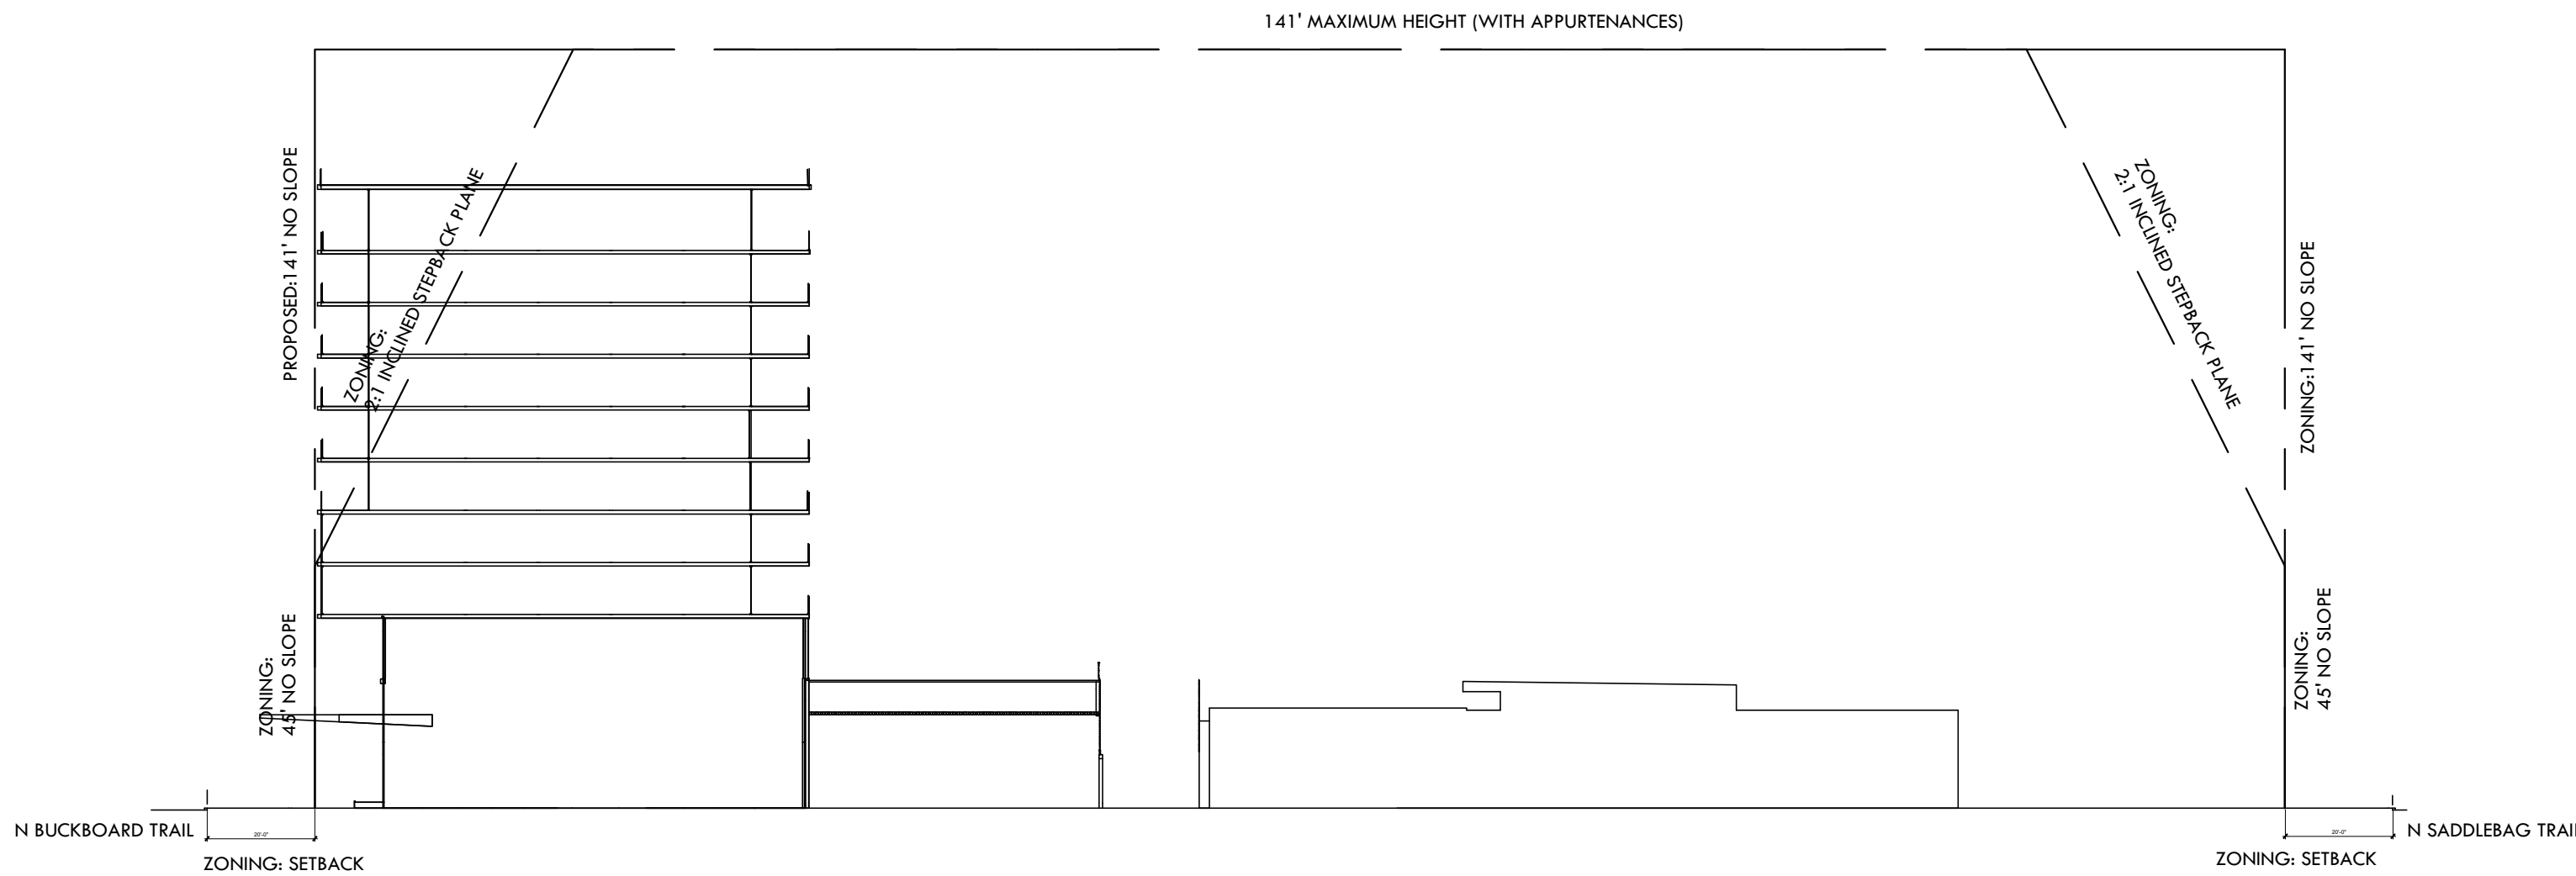

01 SITE CROSS SECTION - PARCEL C

SCALE: 1"=30'


REF:

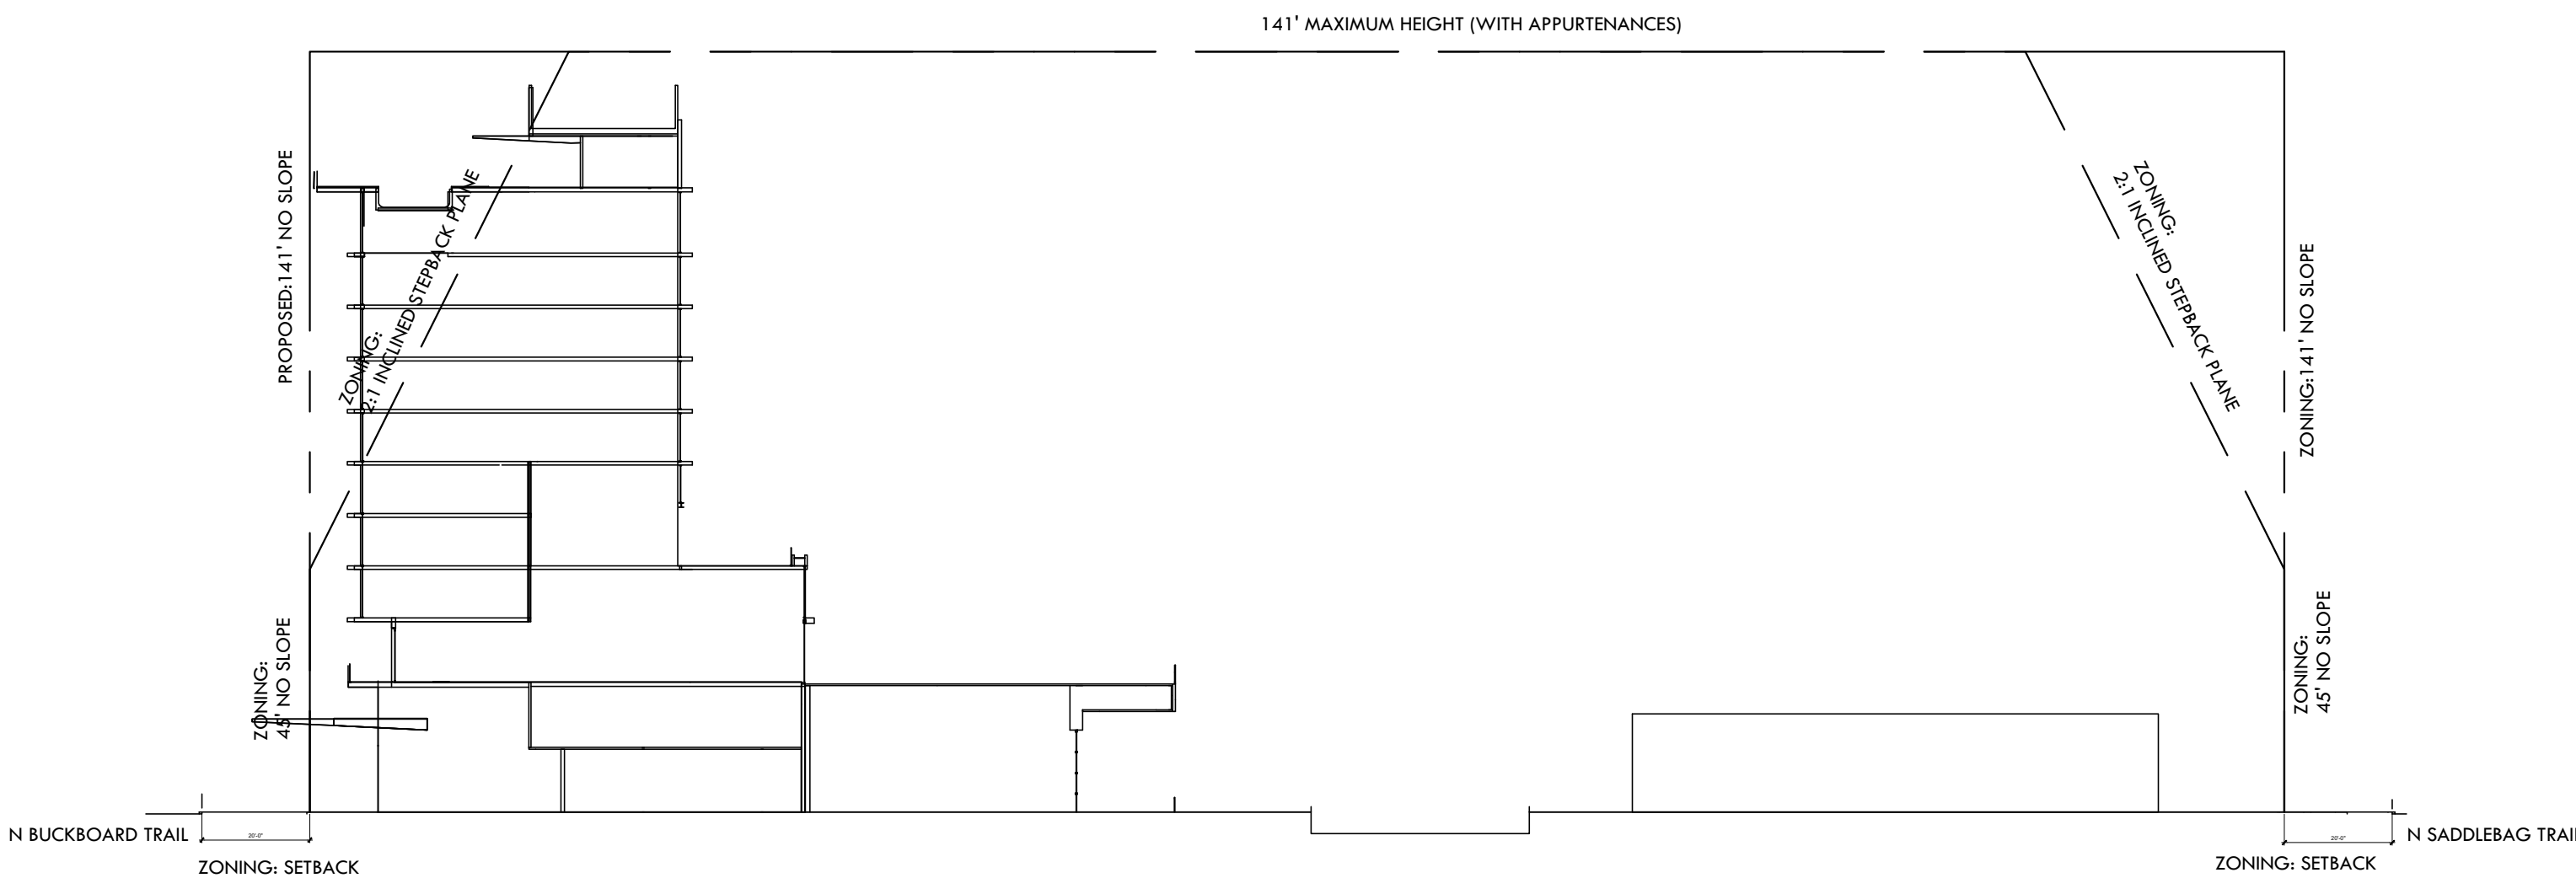

02 SITE CROSS SECTION - PARCEL C

SCALE: 1"=30'

REF:

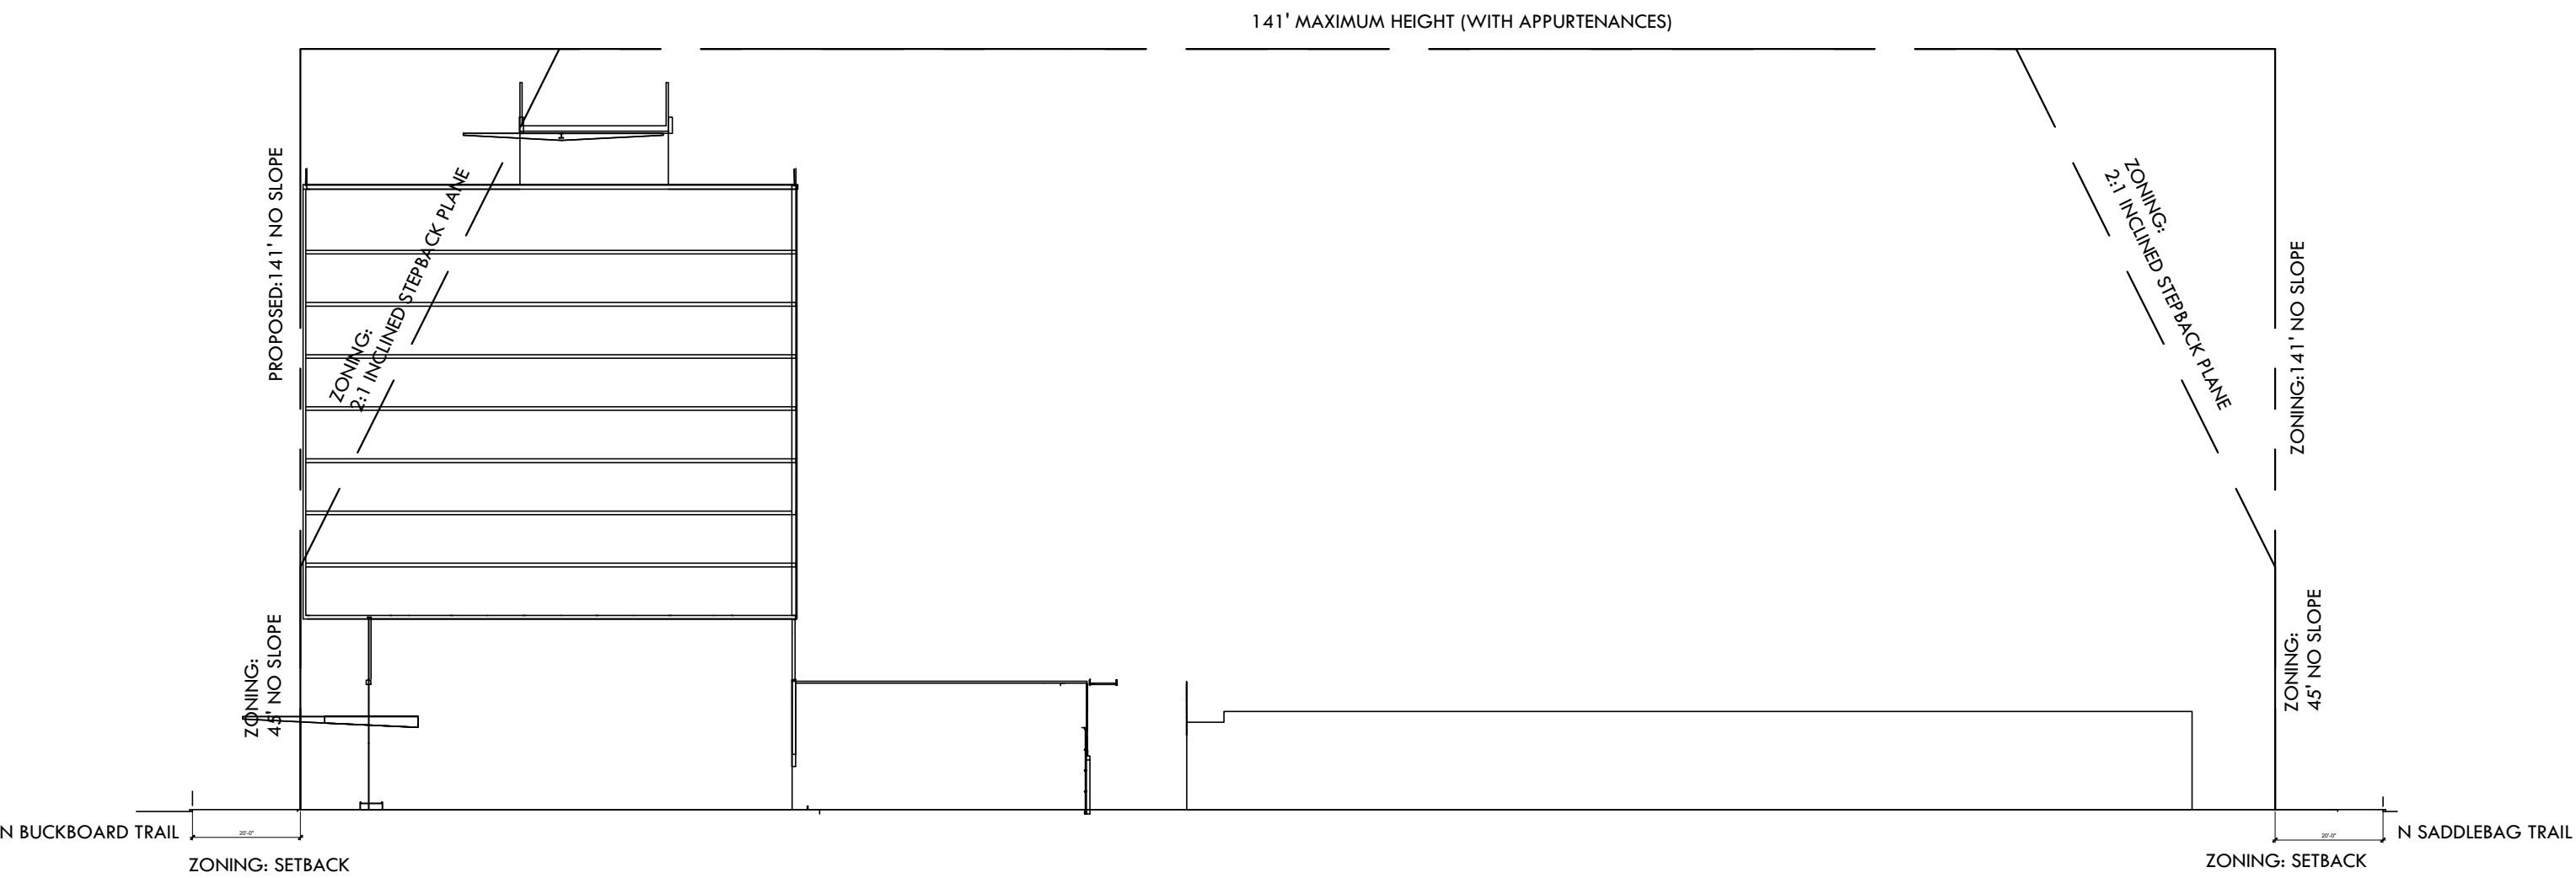


03 SITE CROSS SECTION - PARCEL C

SCALE: 1"=30'

REF:


PLANS, DESIGNS, GUIDELINES AND OTHER ELEMENTS OF THIS DOCUMENT ARE CONCEPTUAL ONLY AND SUBJECT TO FUTURE MODIFICATIONS

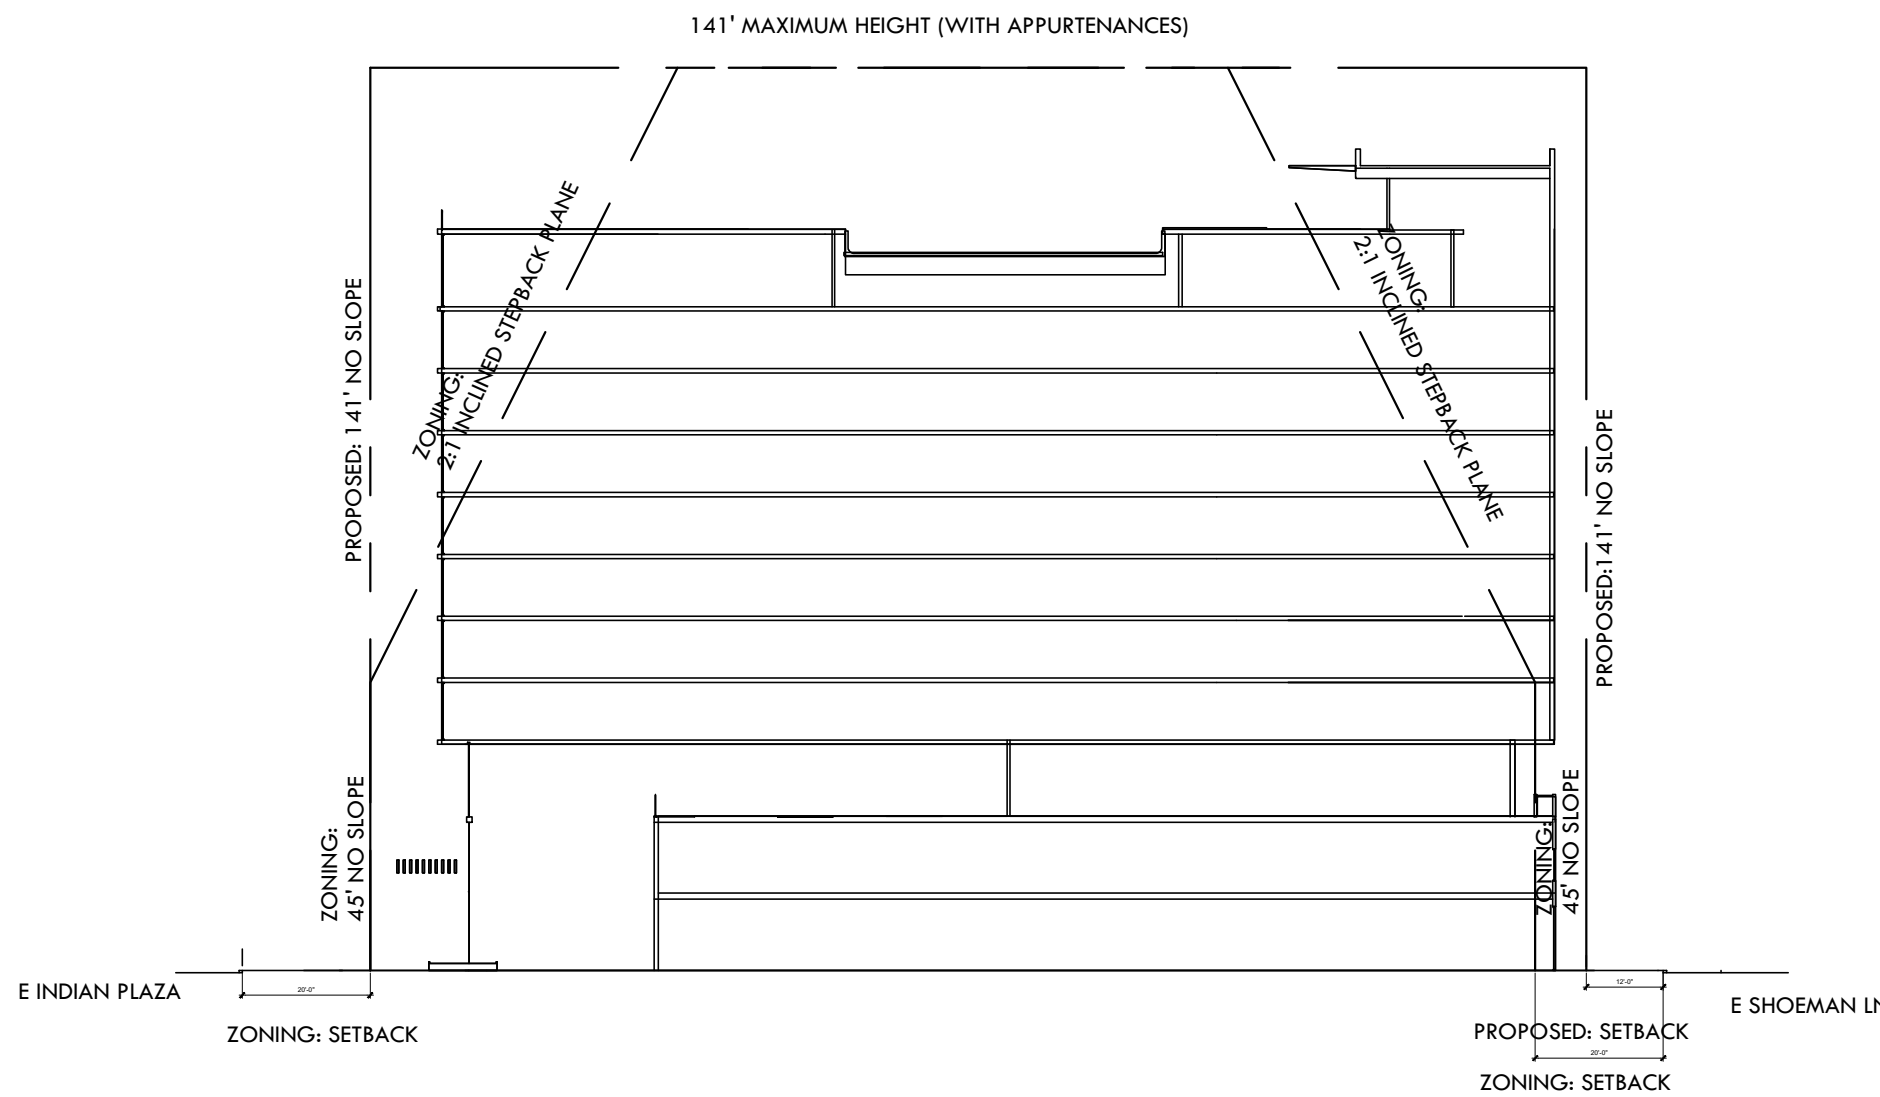

04 SITE CROSS SECTION - PARCEL C

SCALE: 1"=30'


REF:

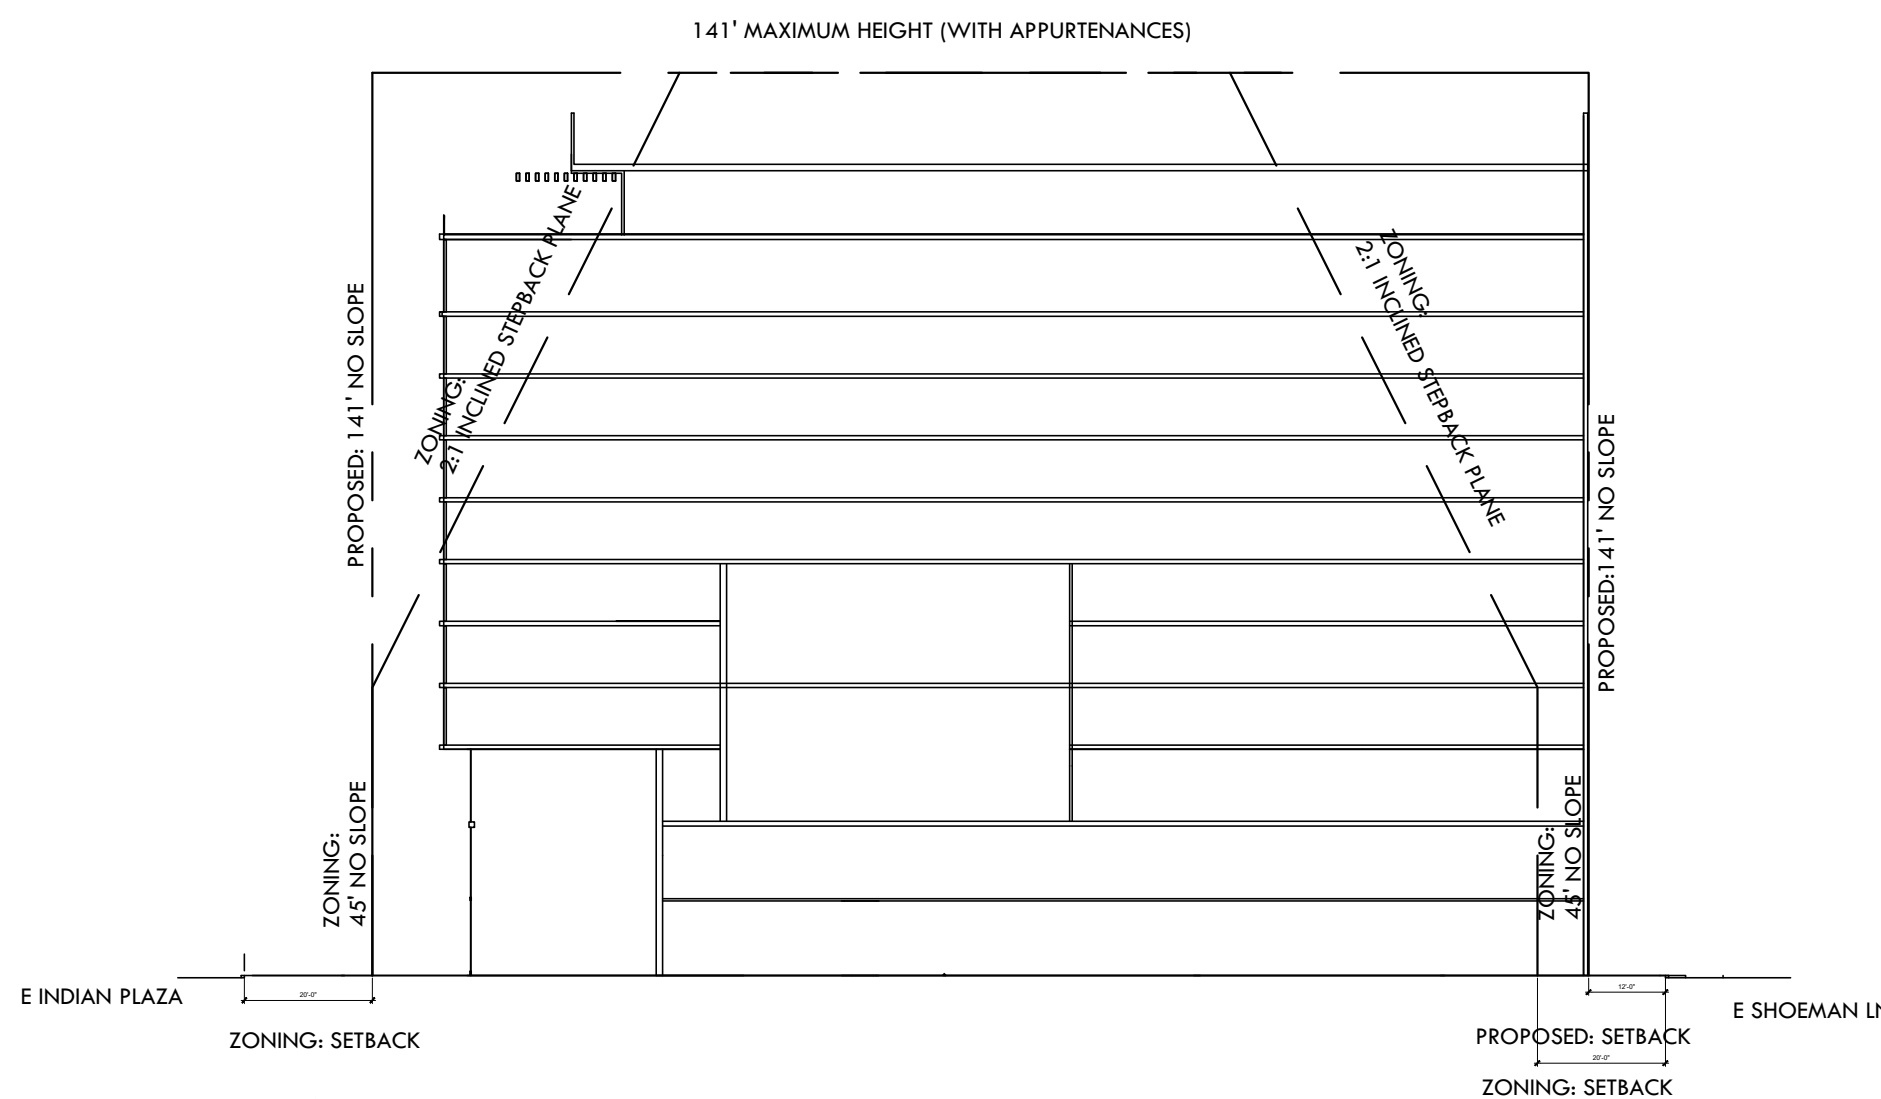

05 SITE CROSS SECTION - PARCEL C

SCALE: 1"=30'

REF:

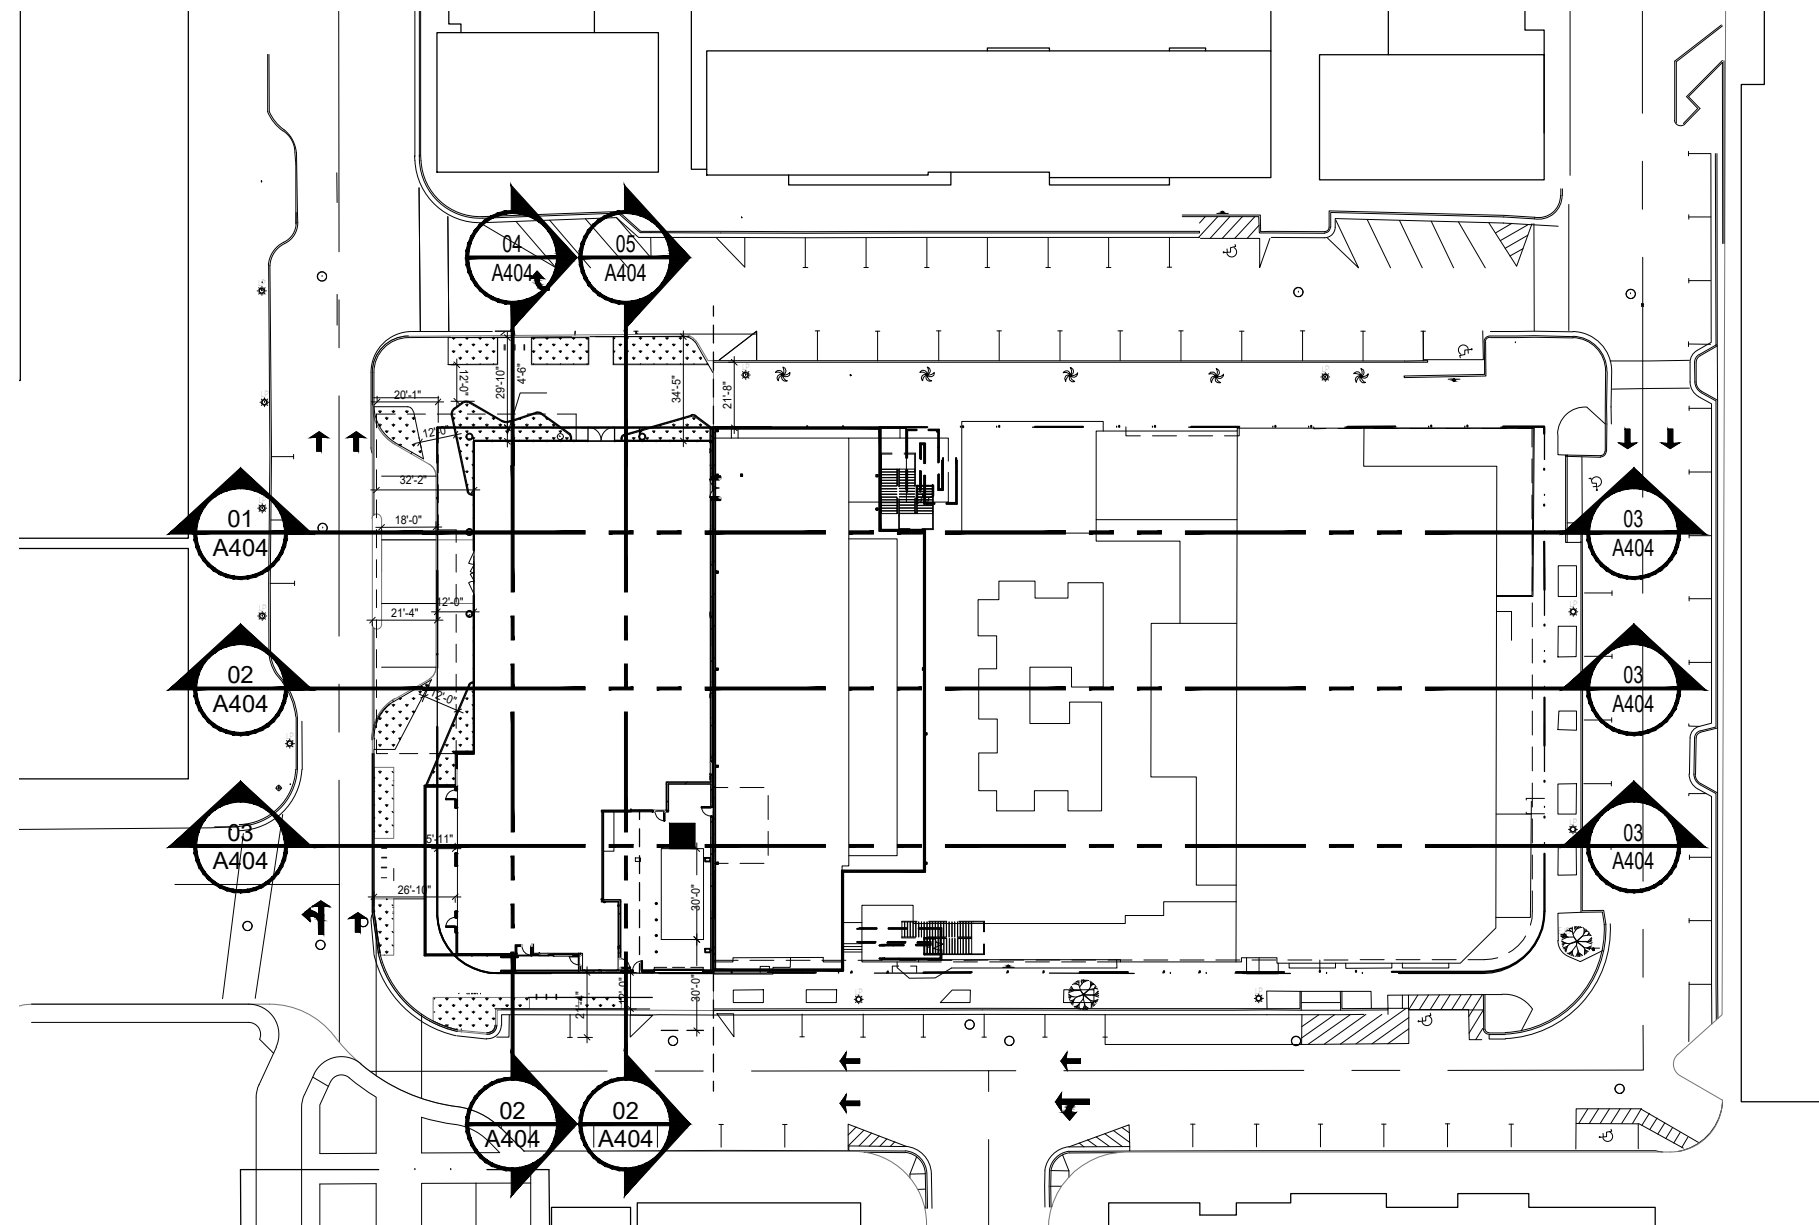

01 KEY PLAN

SCALE: 1"=60'

REF: