

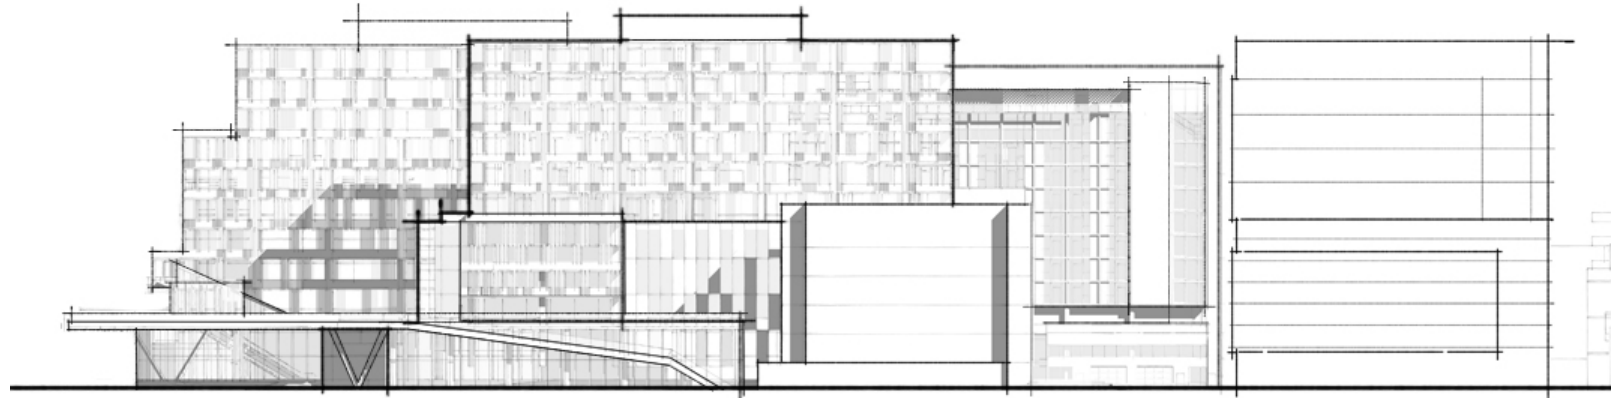


CAMELBACK / NORTH ELEVATION

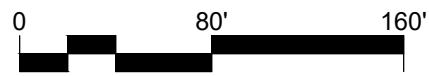

SCOTTSDALE RD / EAST ELEVATION

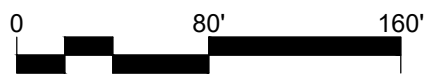

PLANS, DESIGNS, GUIDELINES AND OTHER ELEMENTS OF THIS DOCUMENT ARE CONCEPTUAL ONLY AND SUBJECT TO FUTURE MODIFICATIONS