


01. 1ST FLOOR PHOTOMETRIC PLAN  
1/8" = 1'-0"

Plan View  
Scale - 1" = 8ft

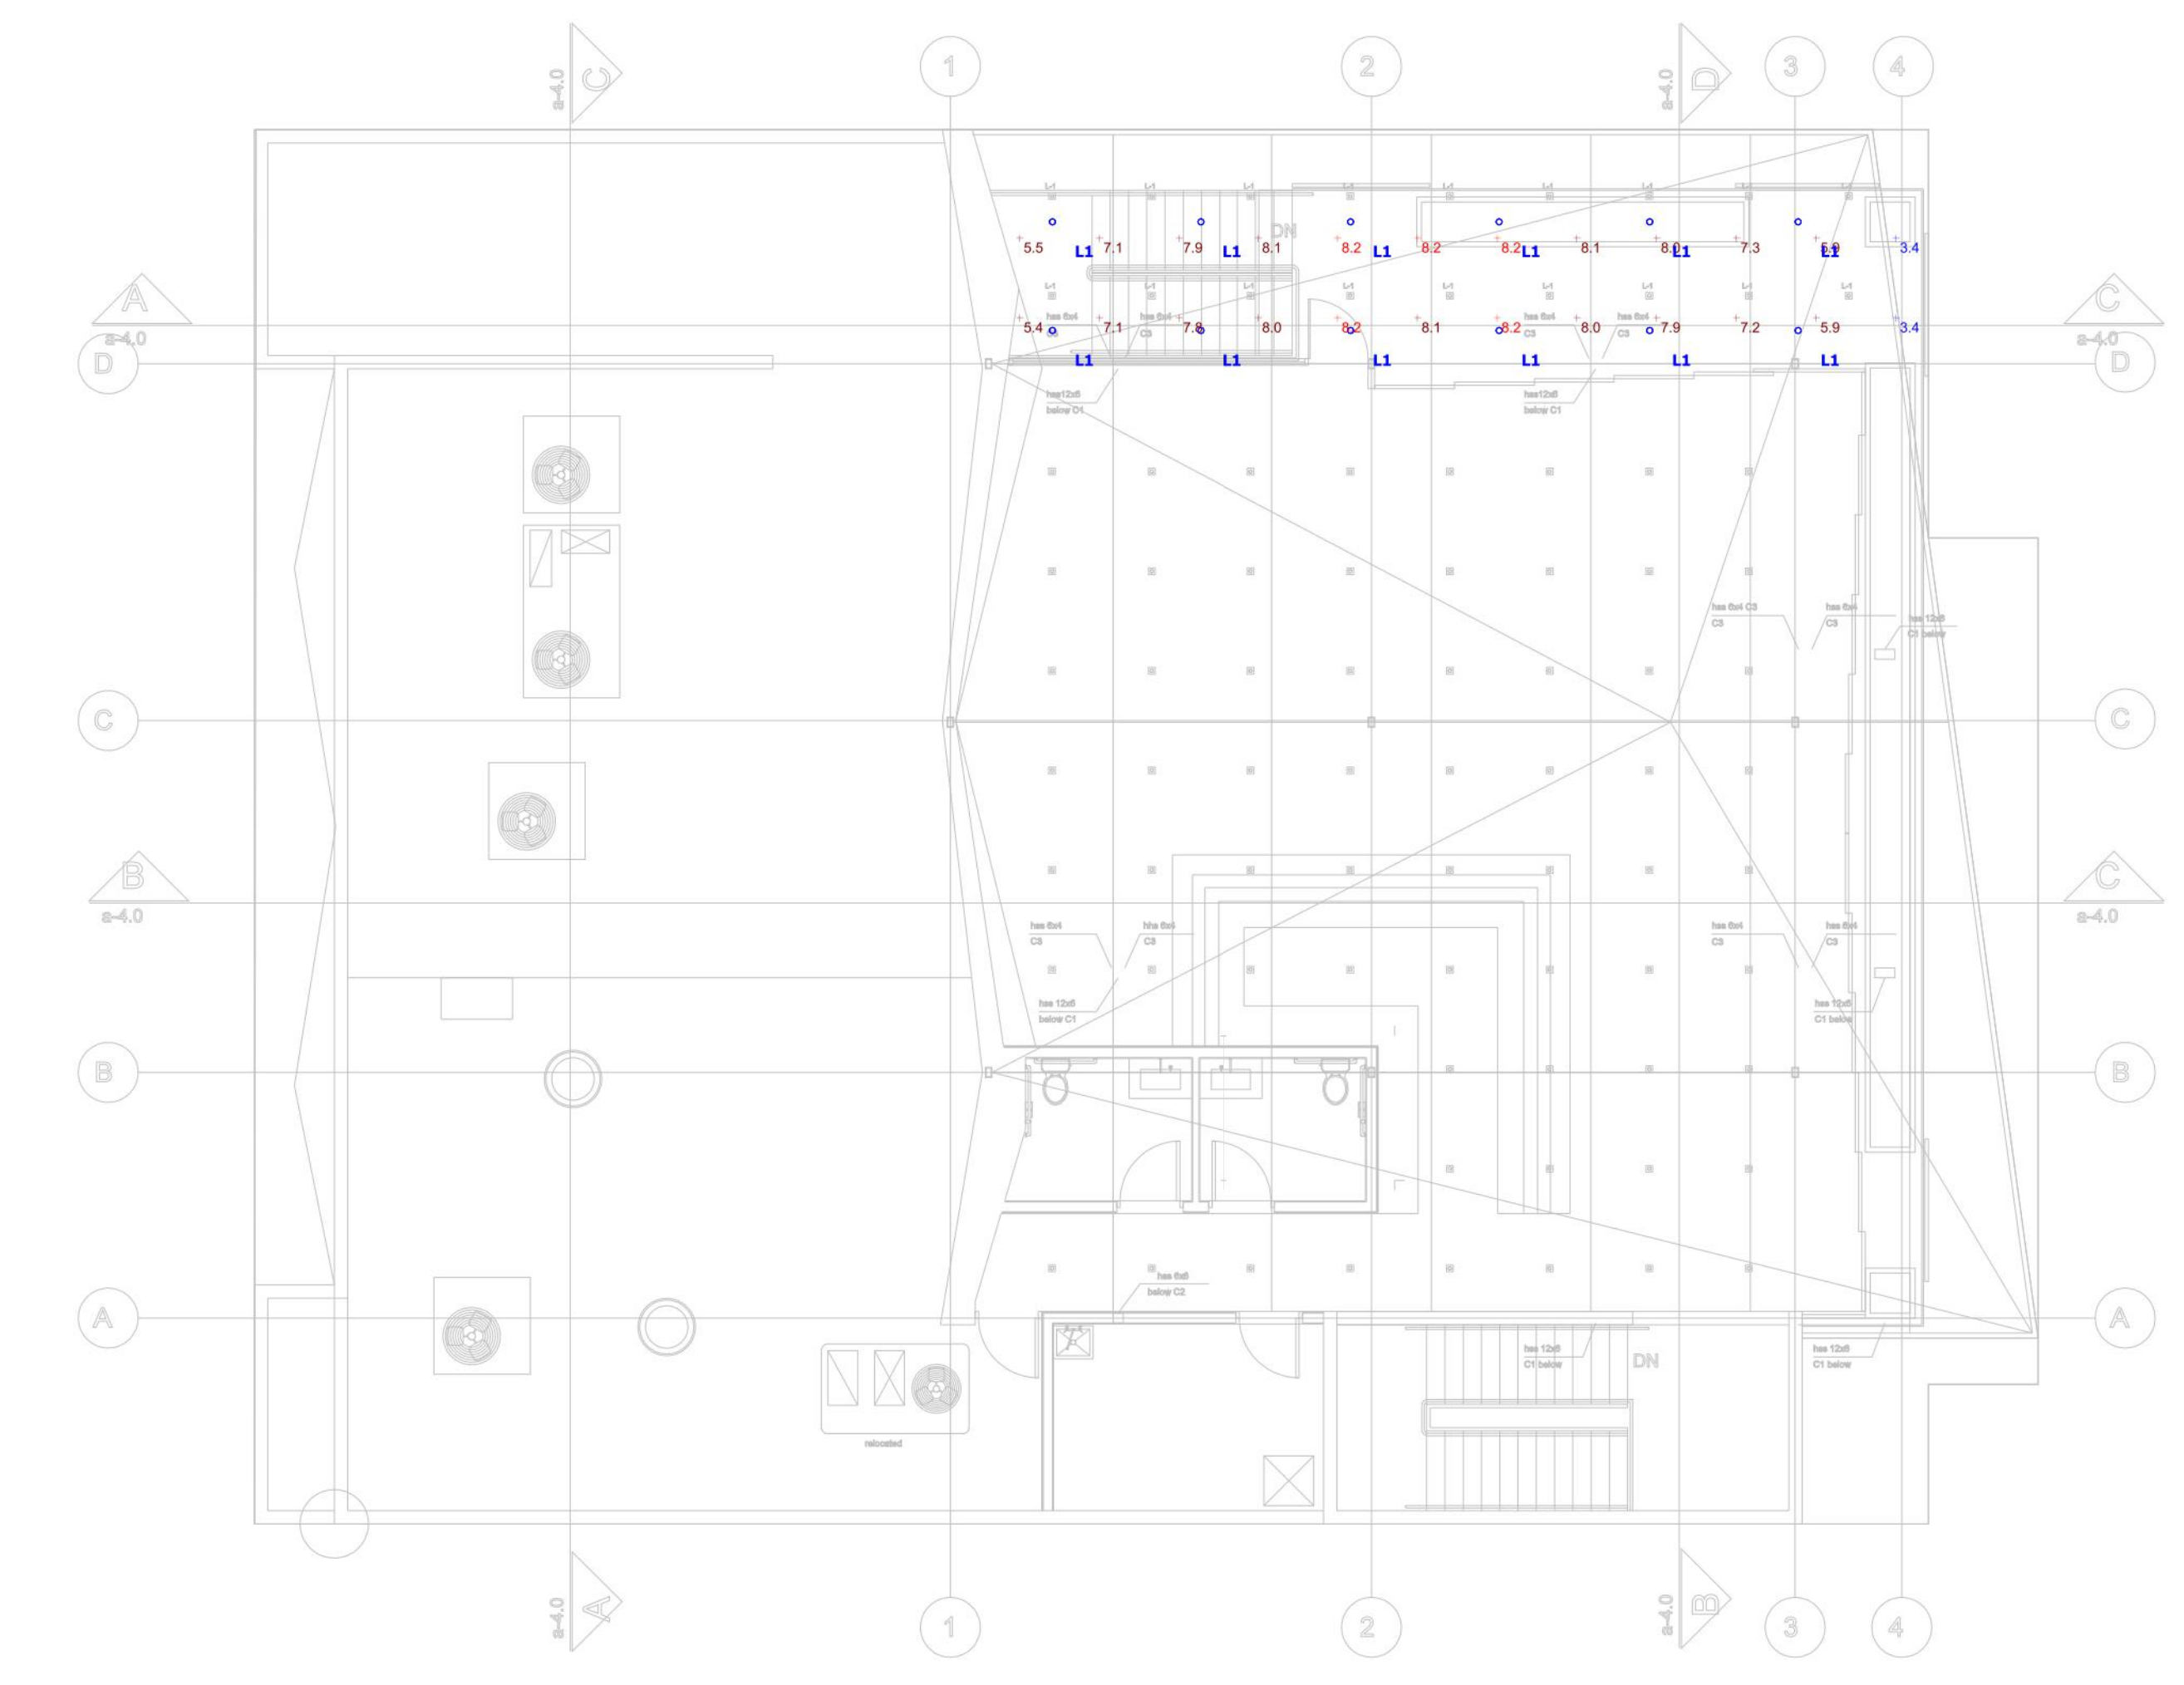

01. 2ND FLOOR PHOTOMETRIC PLAN  
1/8" = 1'-0"

Symbol	Label	Quantity	Manufacturer	Catalog Number	Description	Number Lamps	Lumens Per Lamp	Light Loss Factor	Wattage
	L1	23	DMF Lighting, Inc.	DRD2HNJD-DRD2M07927WFX-DRD2TRJDSWH	RECESSED 4" WET LOCATION ROUND DOWNLIGHT - 10'AFF	1	637	0.91	9.5
	L2	1	ALW	K2SL N XX D 10 83 30 60 FT <FINISH>	ALW Aqua 200 Square LX Sconce	1	1000	0.91	8.3
	L3	3	ALW	Q3SM D X W 07 83 30 40	ALW Qube 300 SX Surface mount	1	720	0.91	4.5
	L4	41	TOKISTAR	EX BK 12 EX-VIIW-S14 WITH EX-CS1-B	Strand lighting with LED lamps 12" OC and cutoff shades.	1	44	0.91	9

Description	Symbol	Avg	Max	Min	Max/Min	Avg/Min
1ST FLOOR - AT GRADE		2.2 fc	12.1 fc	0.0 fc	N/A	N/A
PROP LINE @ 6' AFF		0.4 fc	2.1 fc	0.0 fc	N/A	N/A
2ND FLOOR - AT GRADE		7.1 fc	8.2 fc	3.4 fc	2.4:1	2.1:1
PATIO		2.9 fc	4.4 fc	1.4 fc	3.1:1	2.1:1

29-DR-2021  
**STIPULATION SET  
 RETAIN FOR RECORDS  
 APPROVED**  
 11/04/2021  
 DATE APPROVED BY

PEPIN REMODEL  
 7363 E. 2nd St.  
 Scottsdale, AZ 85251

2ND DRB SUBMITTAL  
 pre-app no.: 766-PA-2020  
 drb no.: 29-DR-2021

revisions

preliminary not for construction

date issued: september 8, 2021  
 project # 20036

3340 EAST MAIN STREET #210  
 SCOTTSDALE, ARIZONA 85251  
 MADE WITH ALINE.COM

**ALINE**  
 ARCHITECTURE CONCEPTS