




04 . TRASH ENCLOSURE WALL SECTION

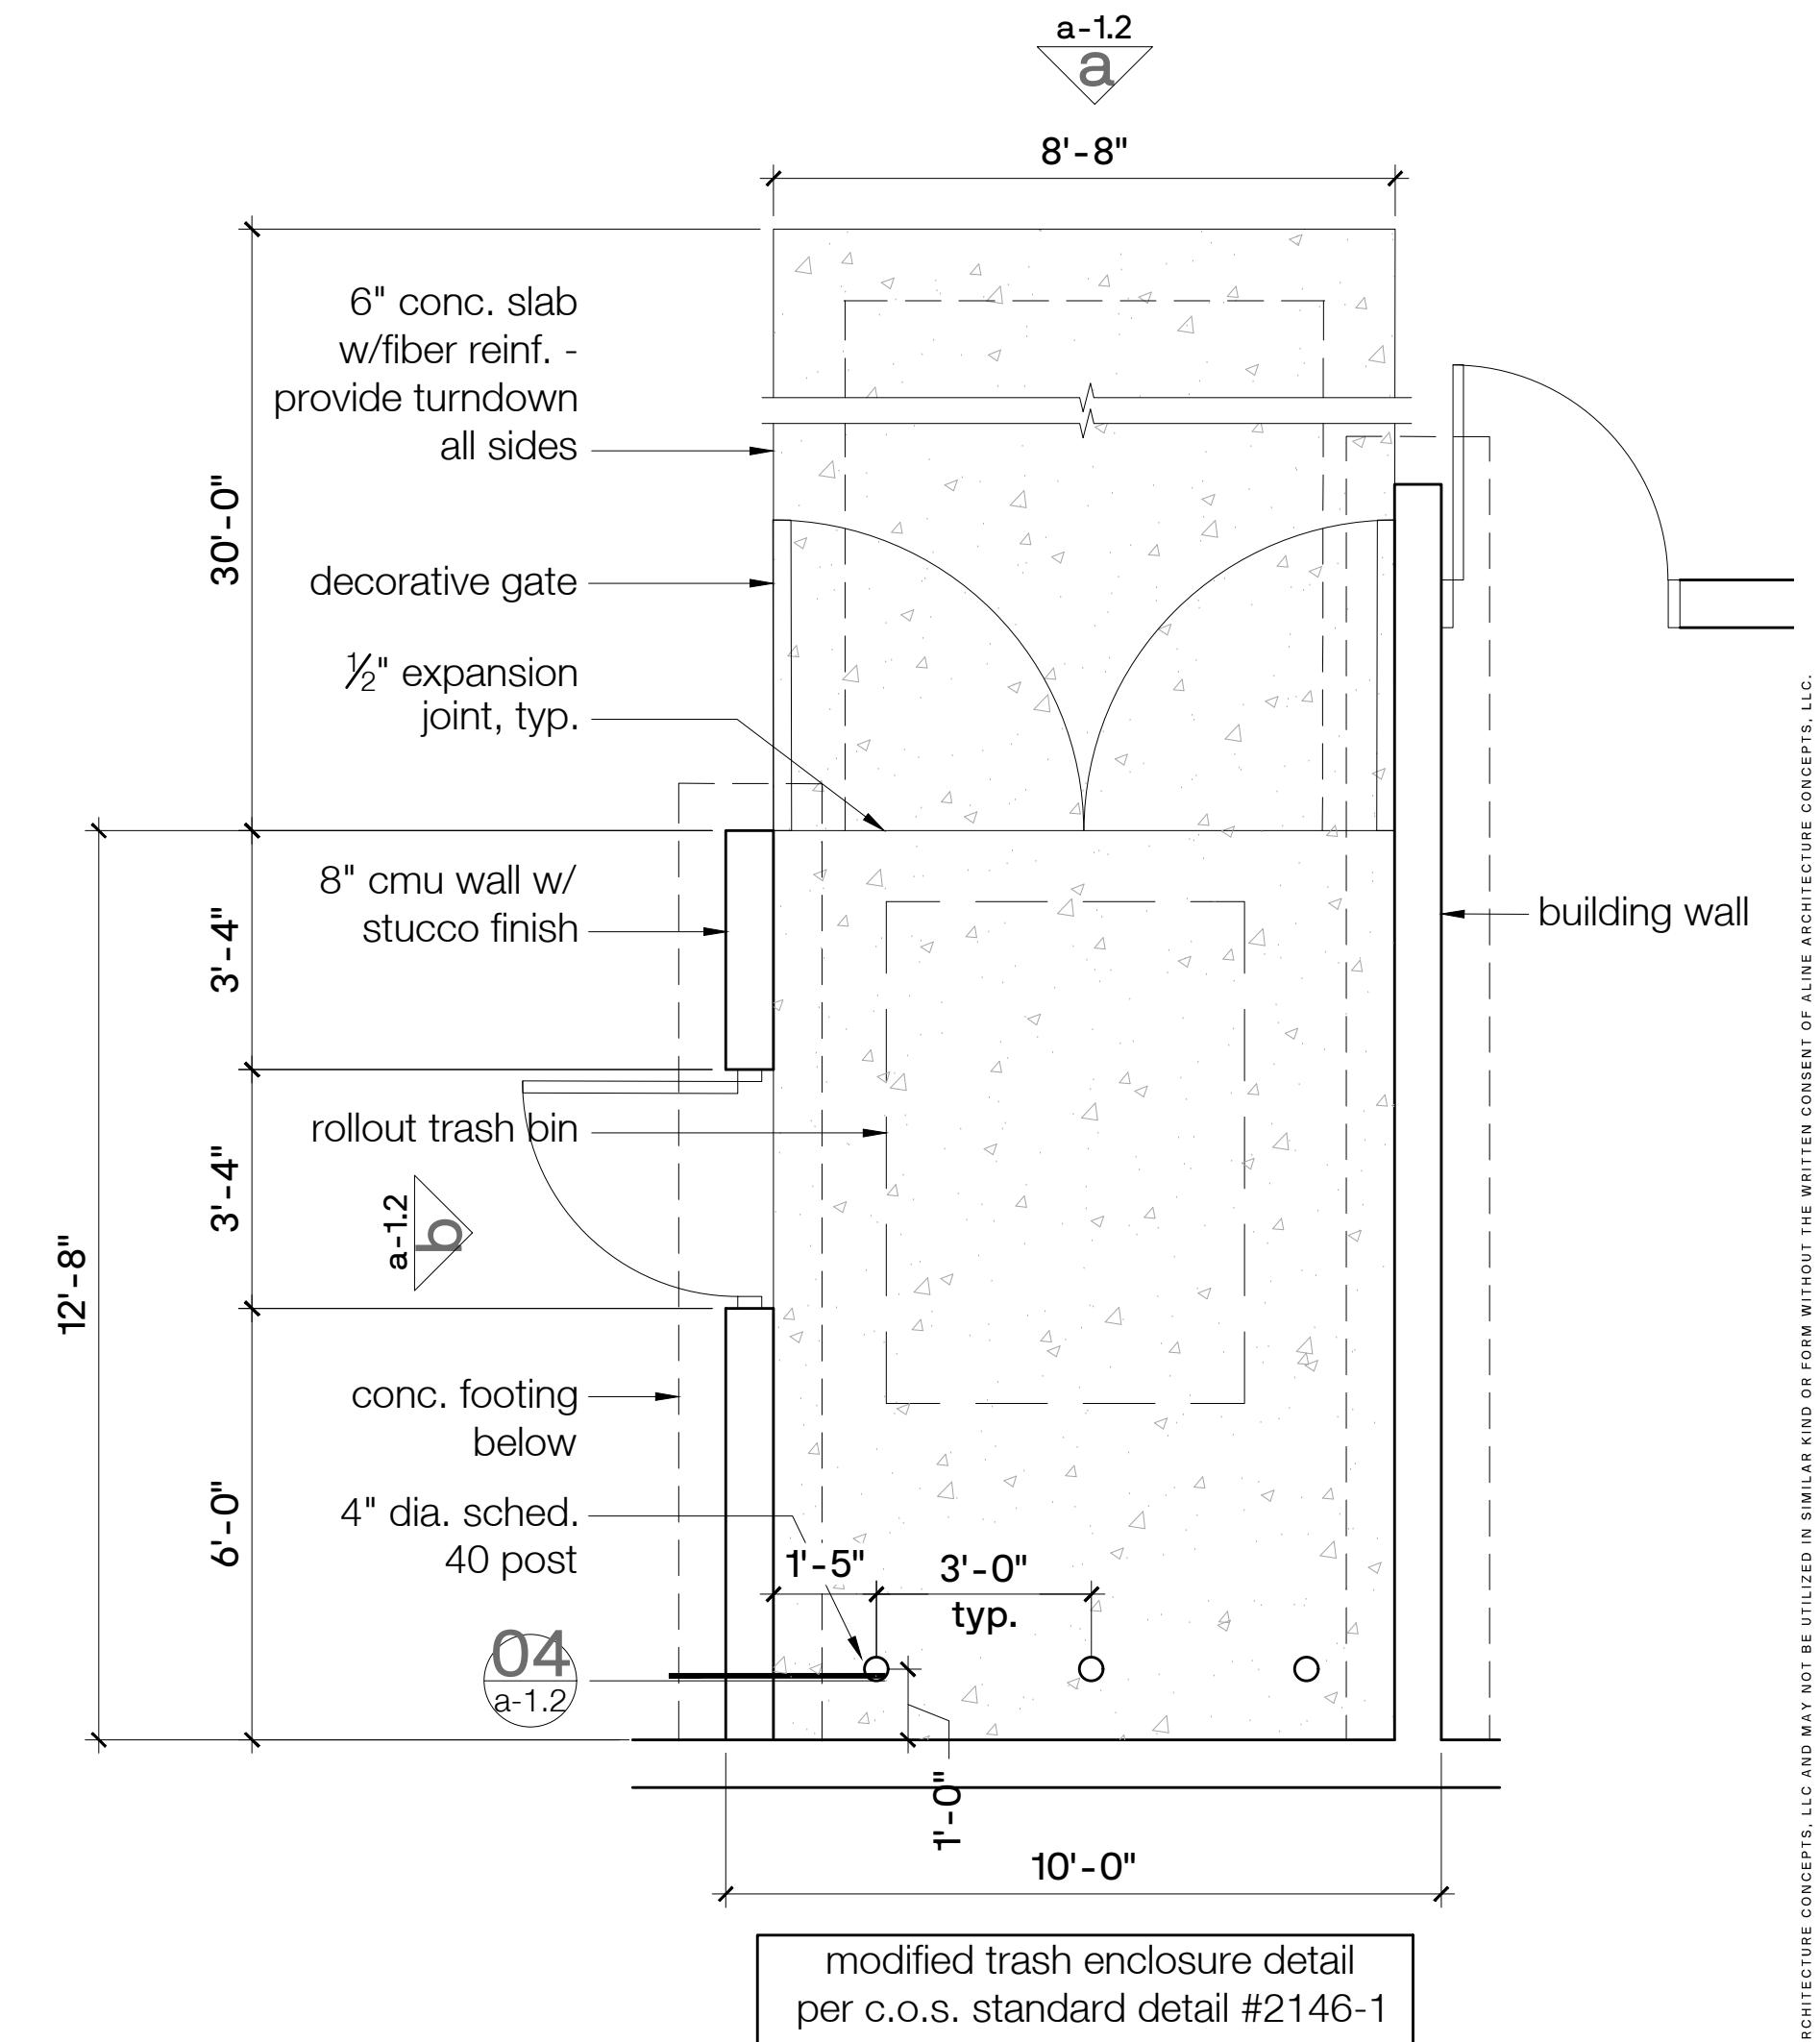

02 . TRASH ENCLOSURE PLAN

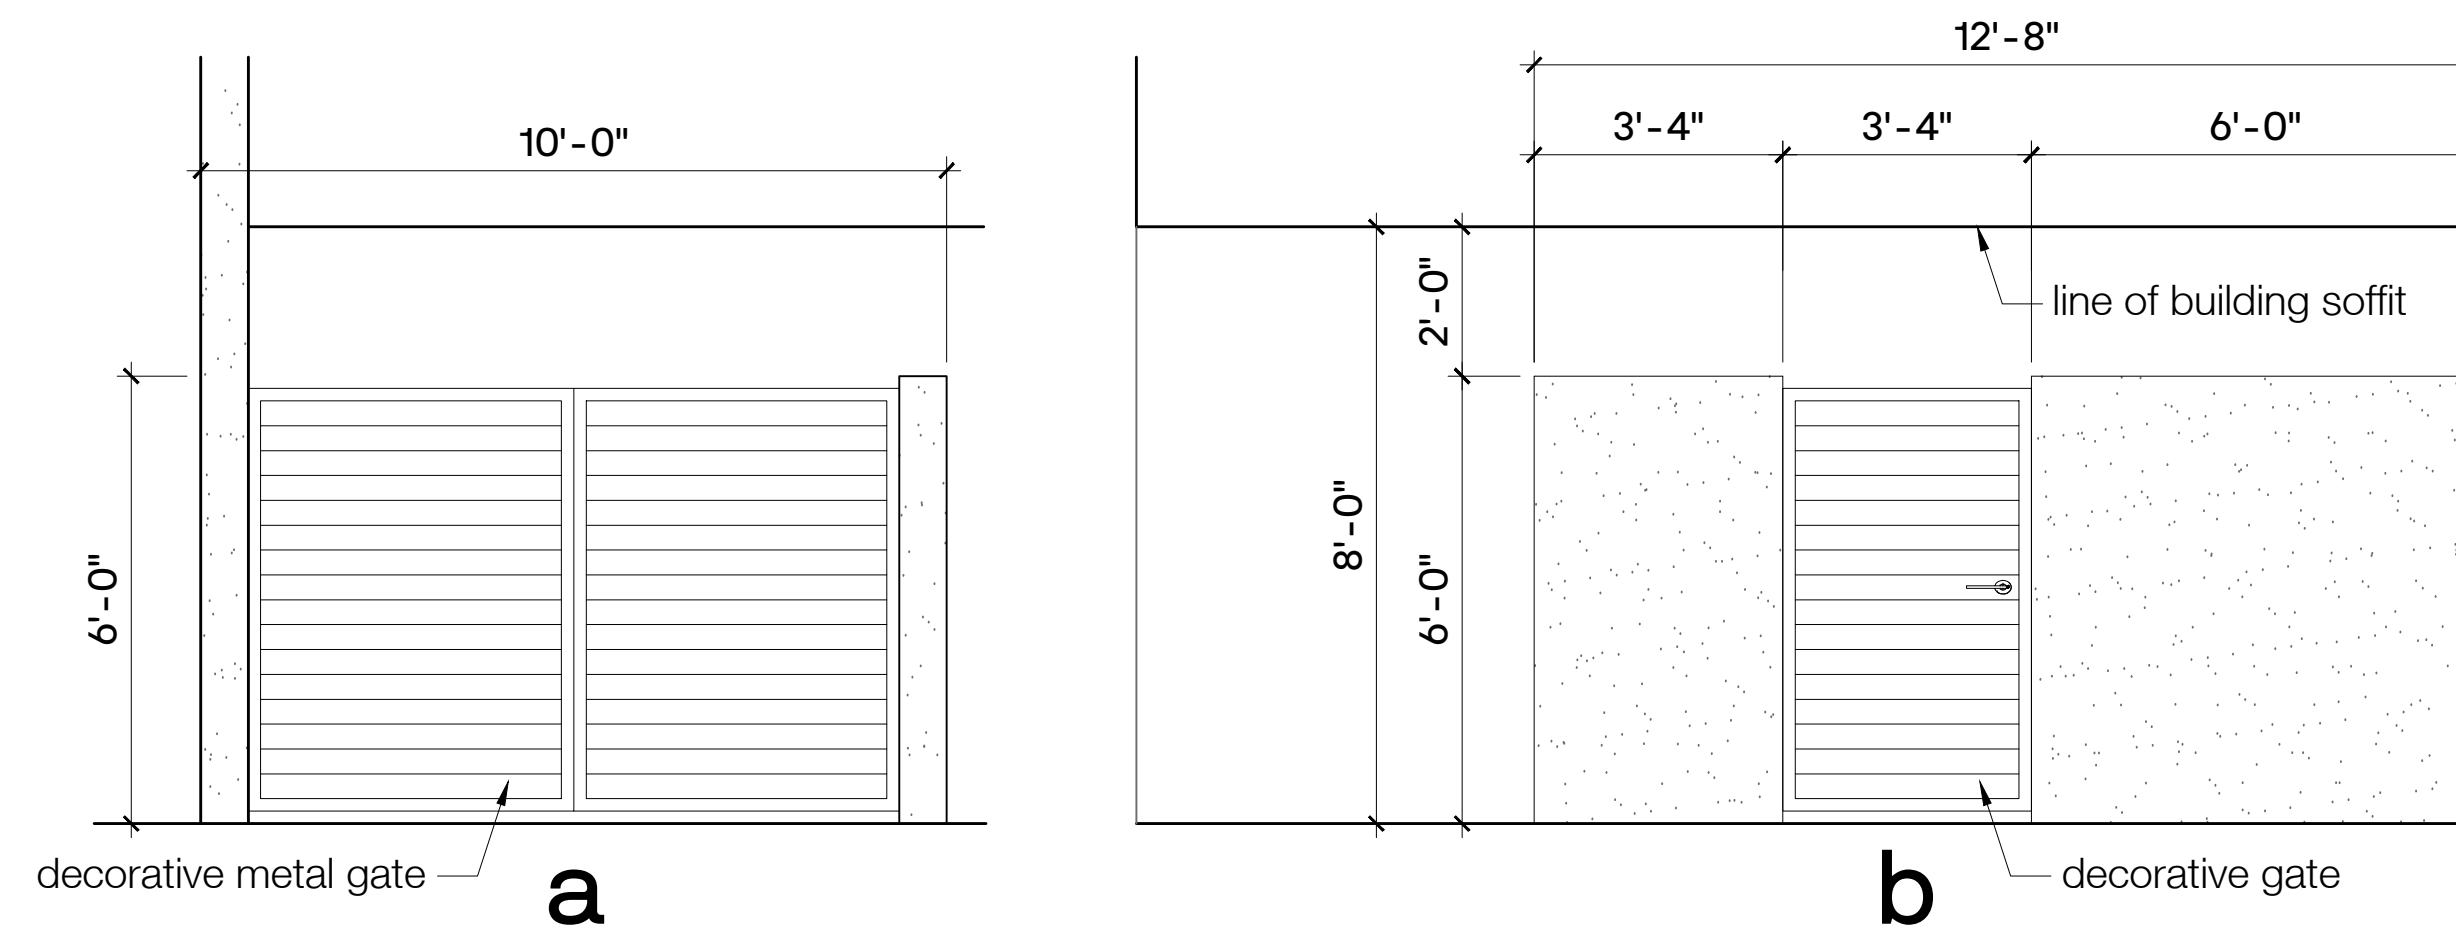

03 . TRASH ENCLOSURE ELVATIONS

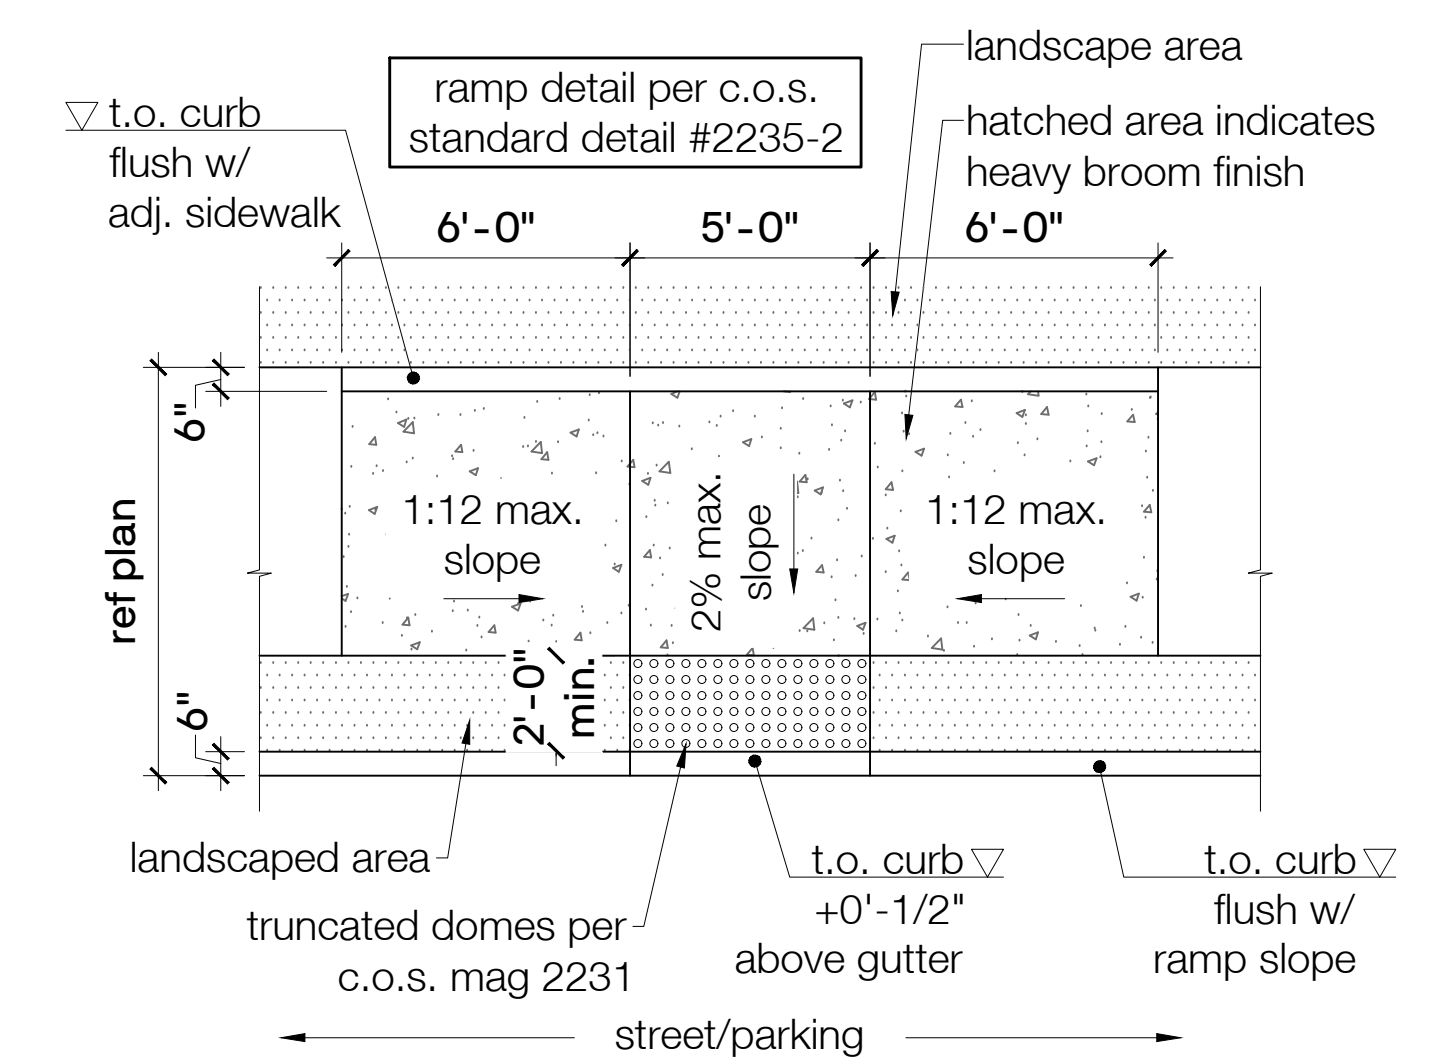

01 . SIDEWALK RAMP PLAN

PRELIMINARY NOT FOR CONSTRUCTION
 VALLEY LIGHT GALLERY
 7120 e. mercer lane
 scottsdale, arizona 85254
 1st DRB SUBMITTAL
 pre-app no.: 1006-PA-2018
 date issued: august 21, 2019
 project # 18044

1340 EAST MAIN STREET #210
 SCOTTSDALE, ARIZONA 85251
 MADEWITHALINE.COM
ALINE
 ARCHITECTURE CONCEPTS

SITE DETAILS
a-1.2
 44-DR-2019
 8/26/2019