




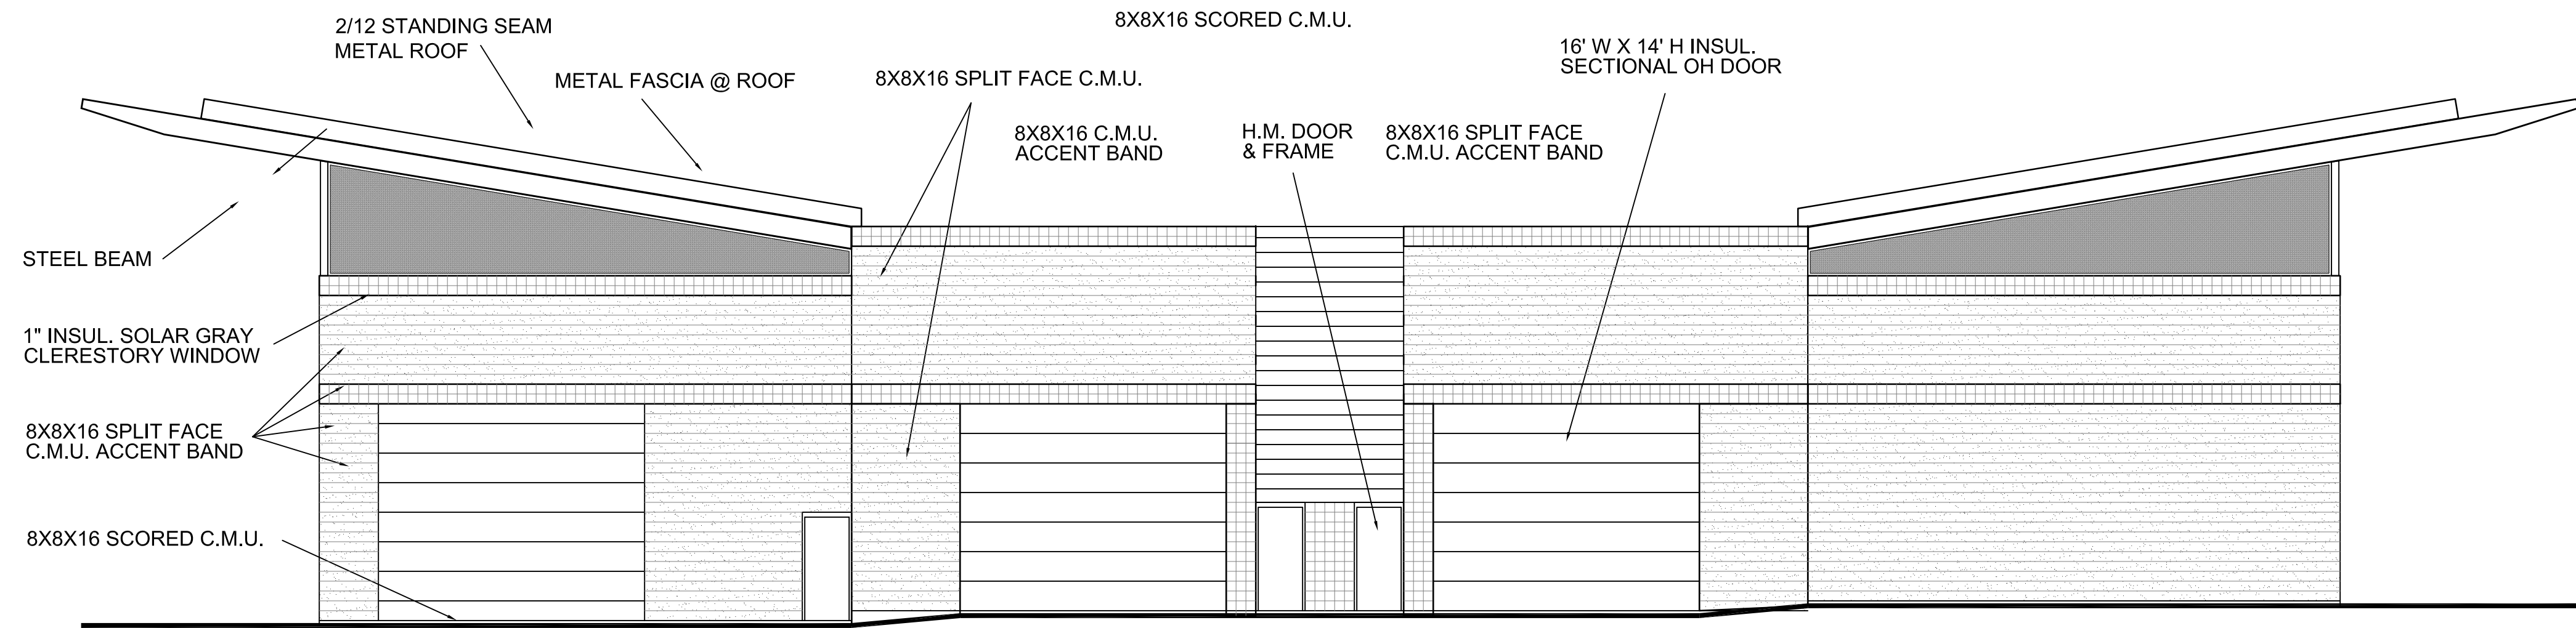




WEST ELEVATION A
EAST ELEV.- OPP. HAND

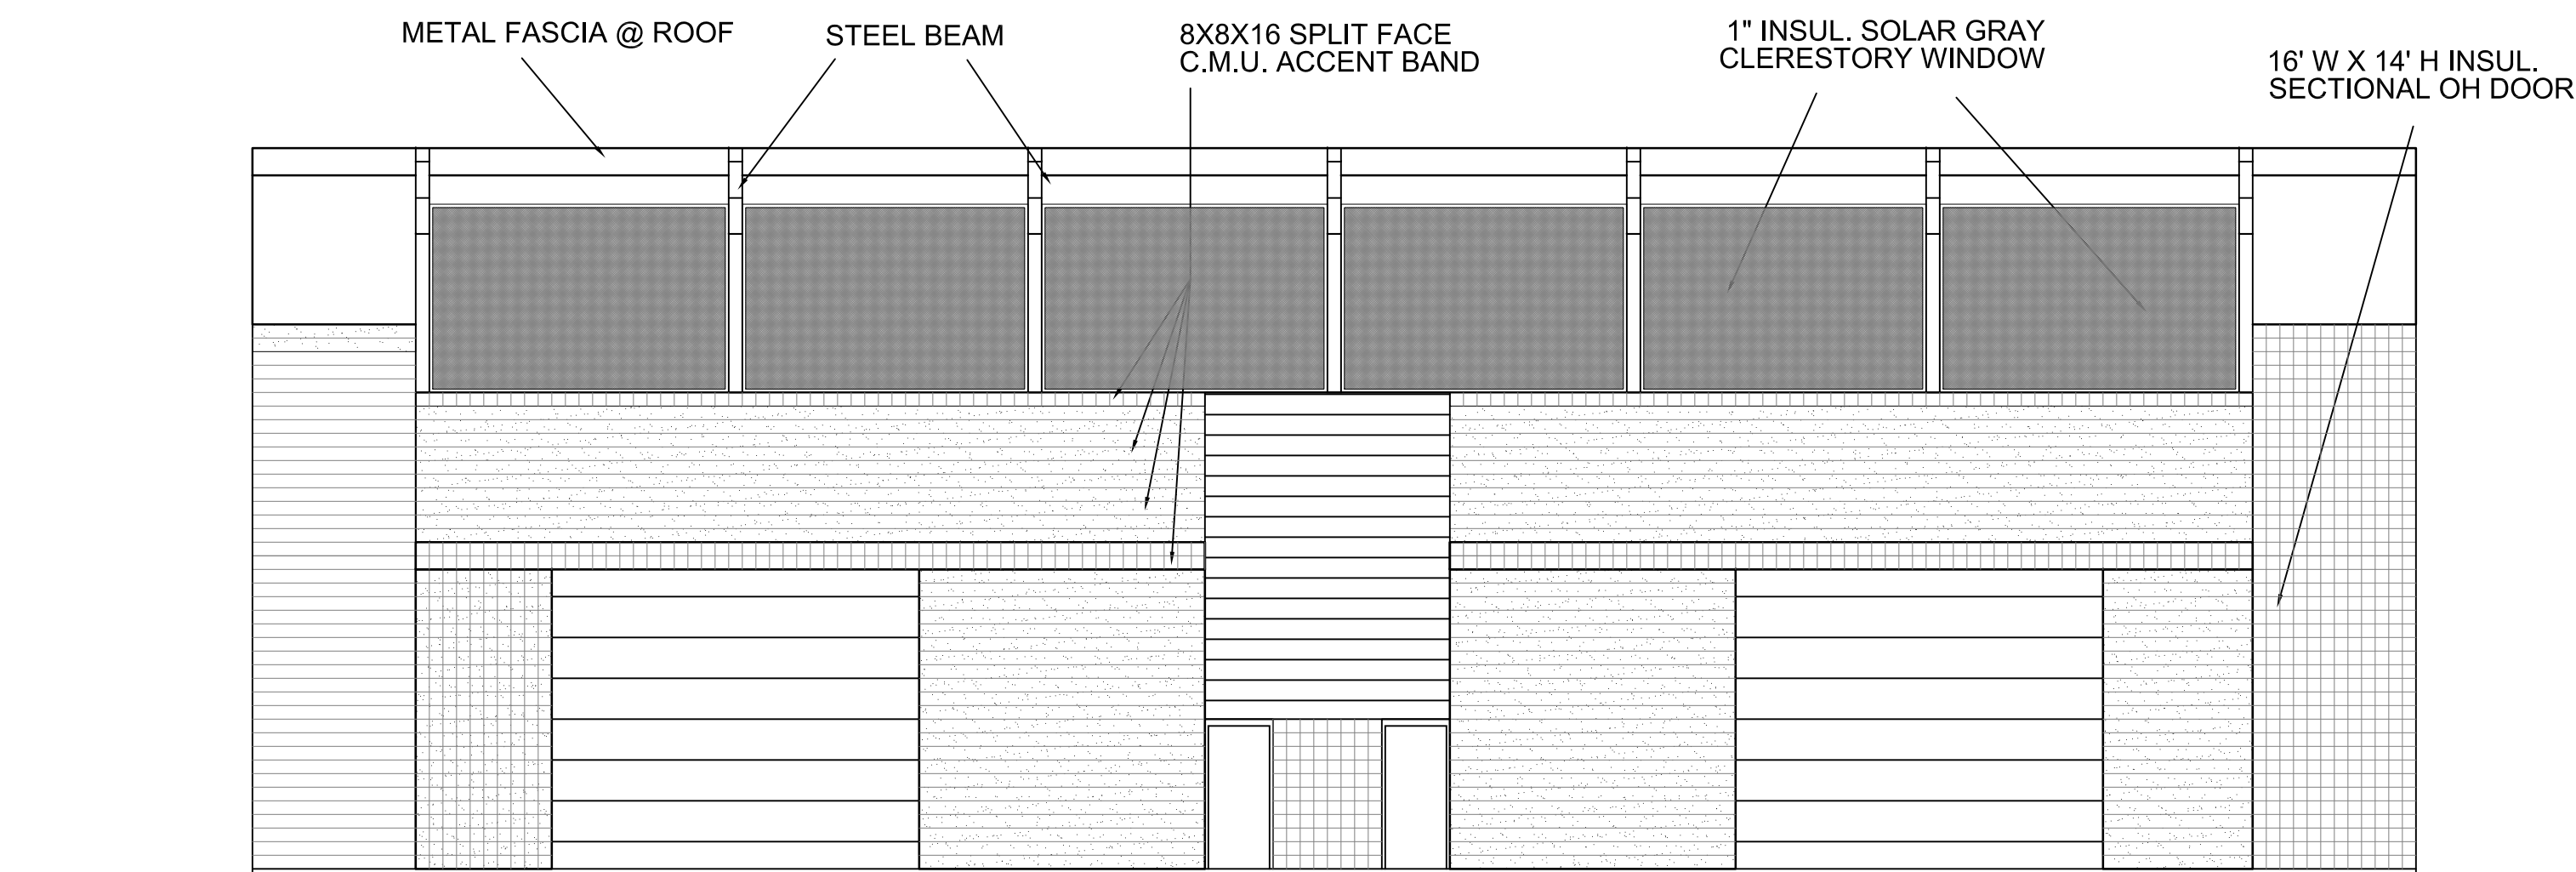

SOUTH ELEVATION
BUILDING A

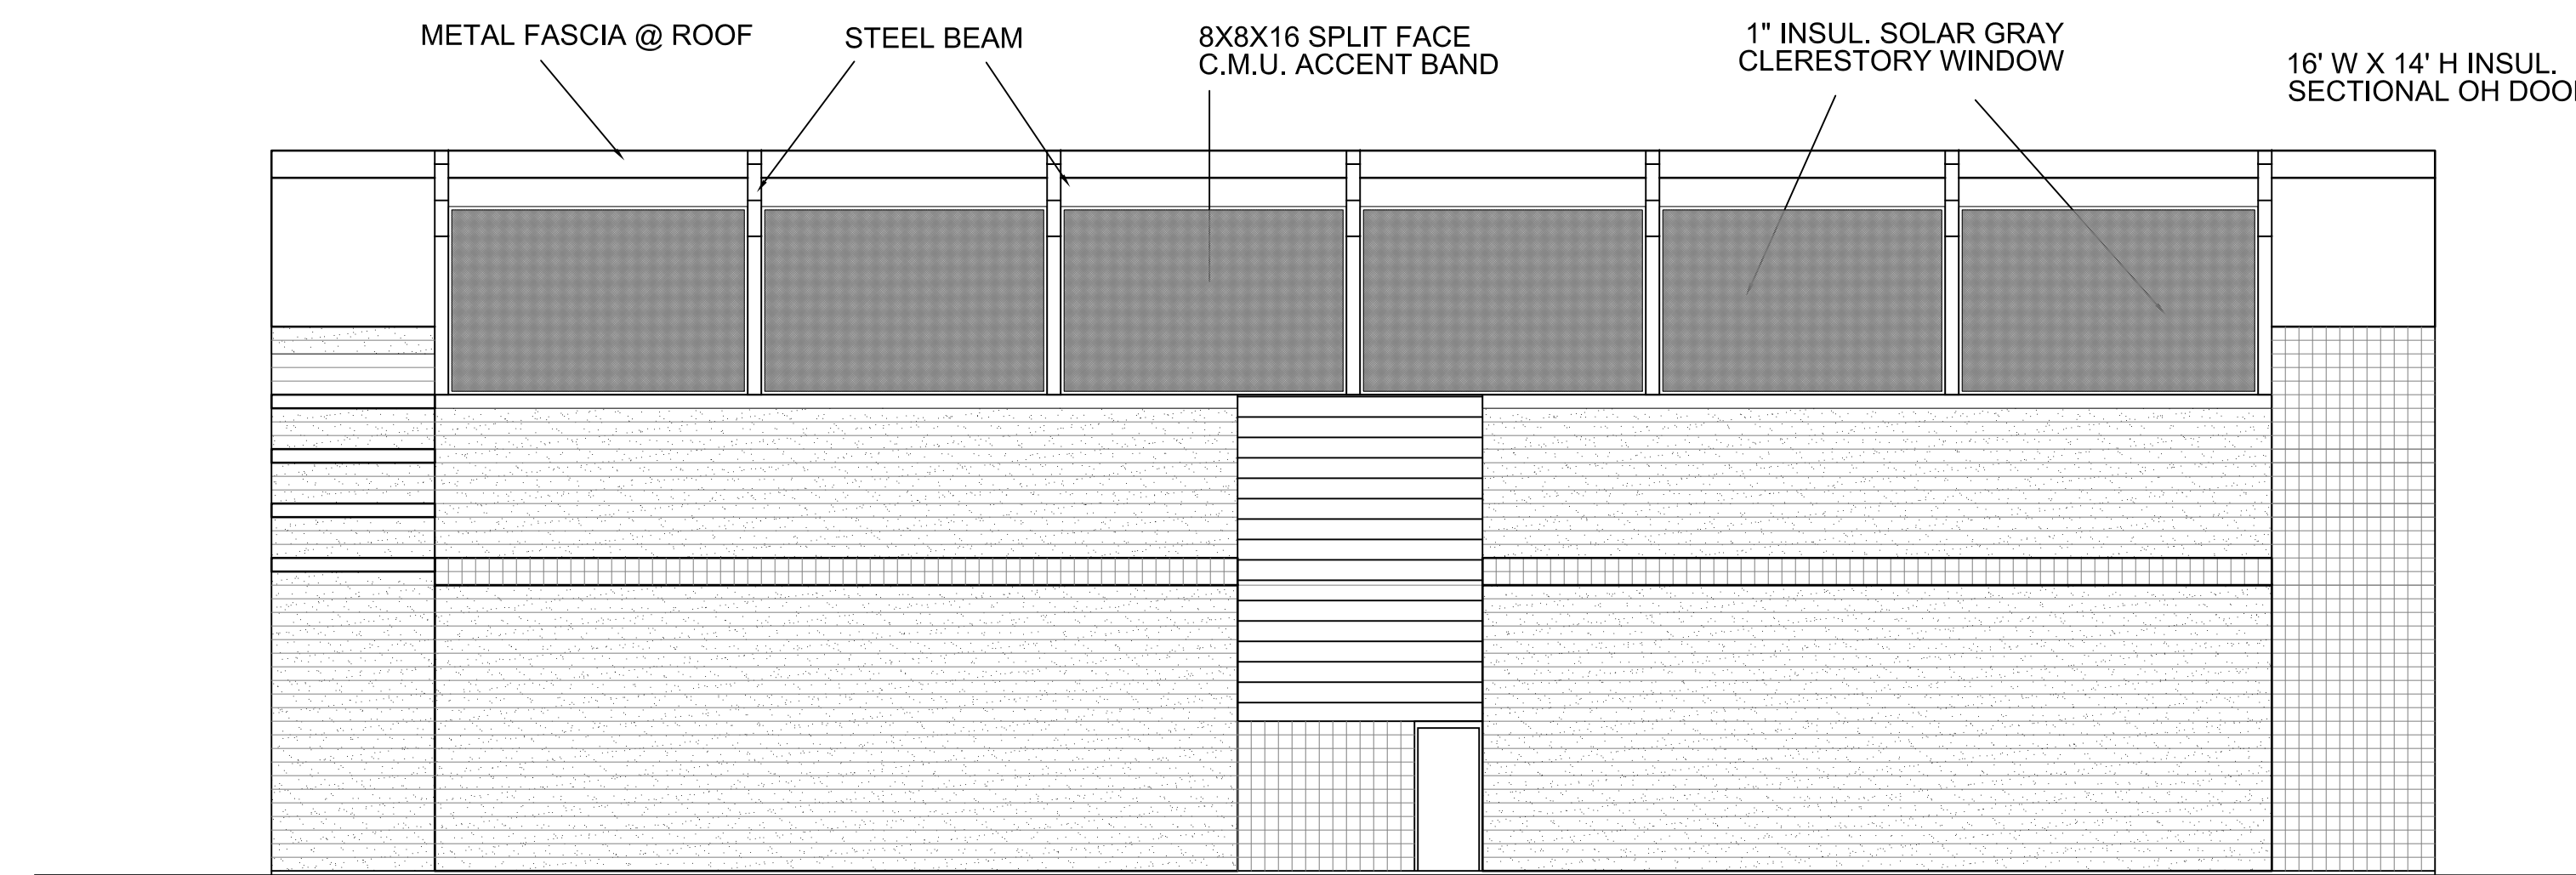

NORTH ELEVATION
BUILDING A

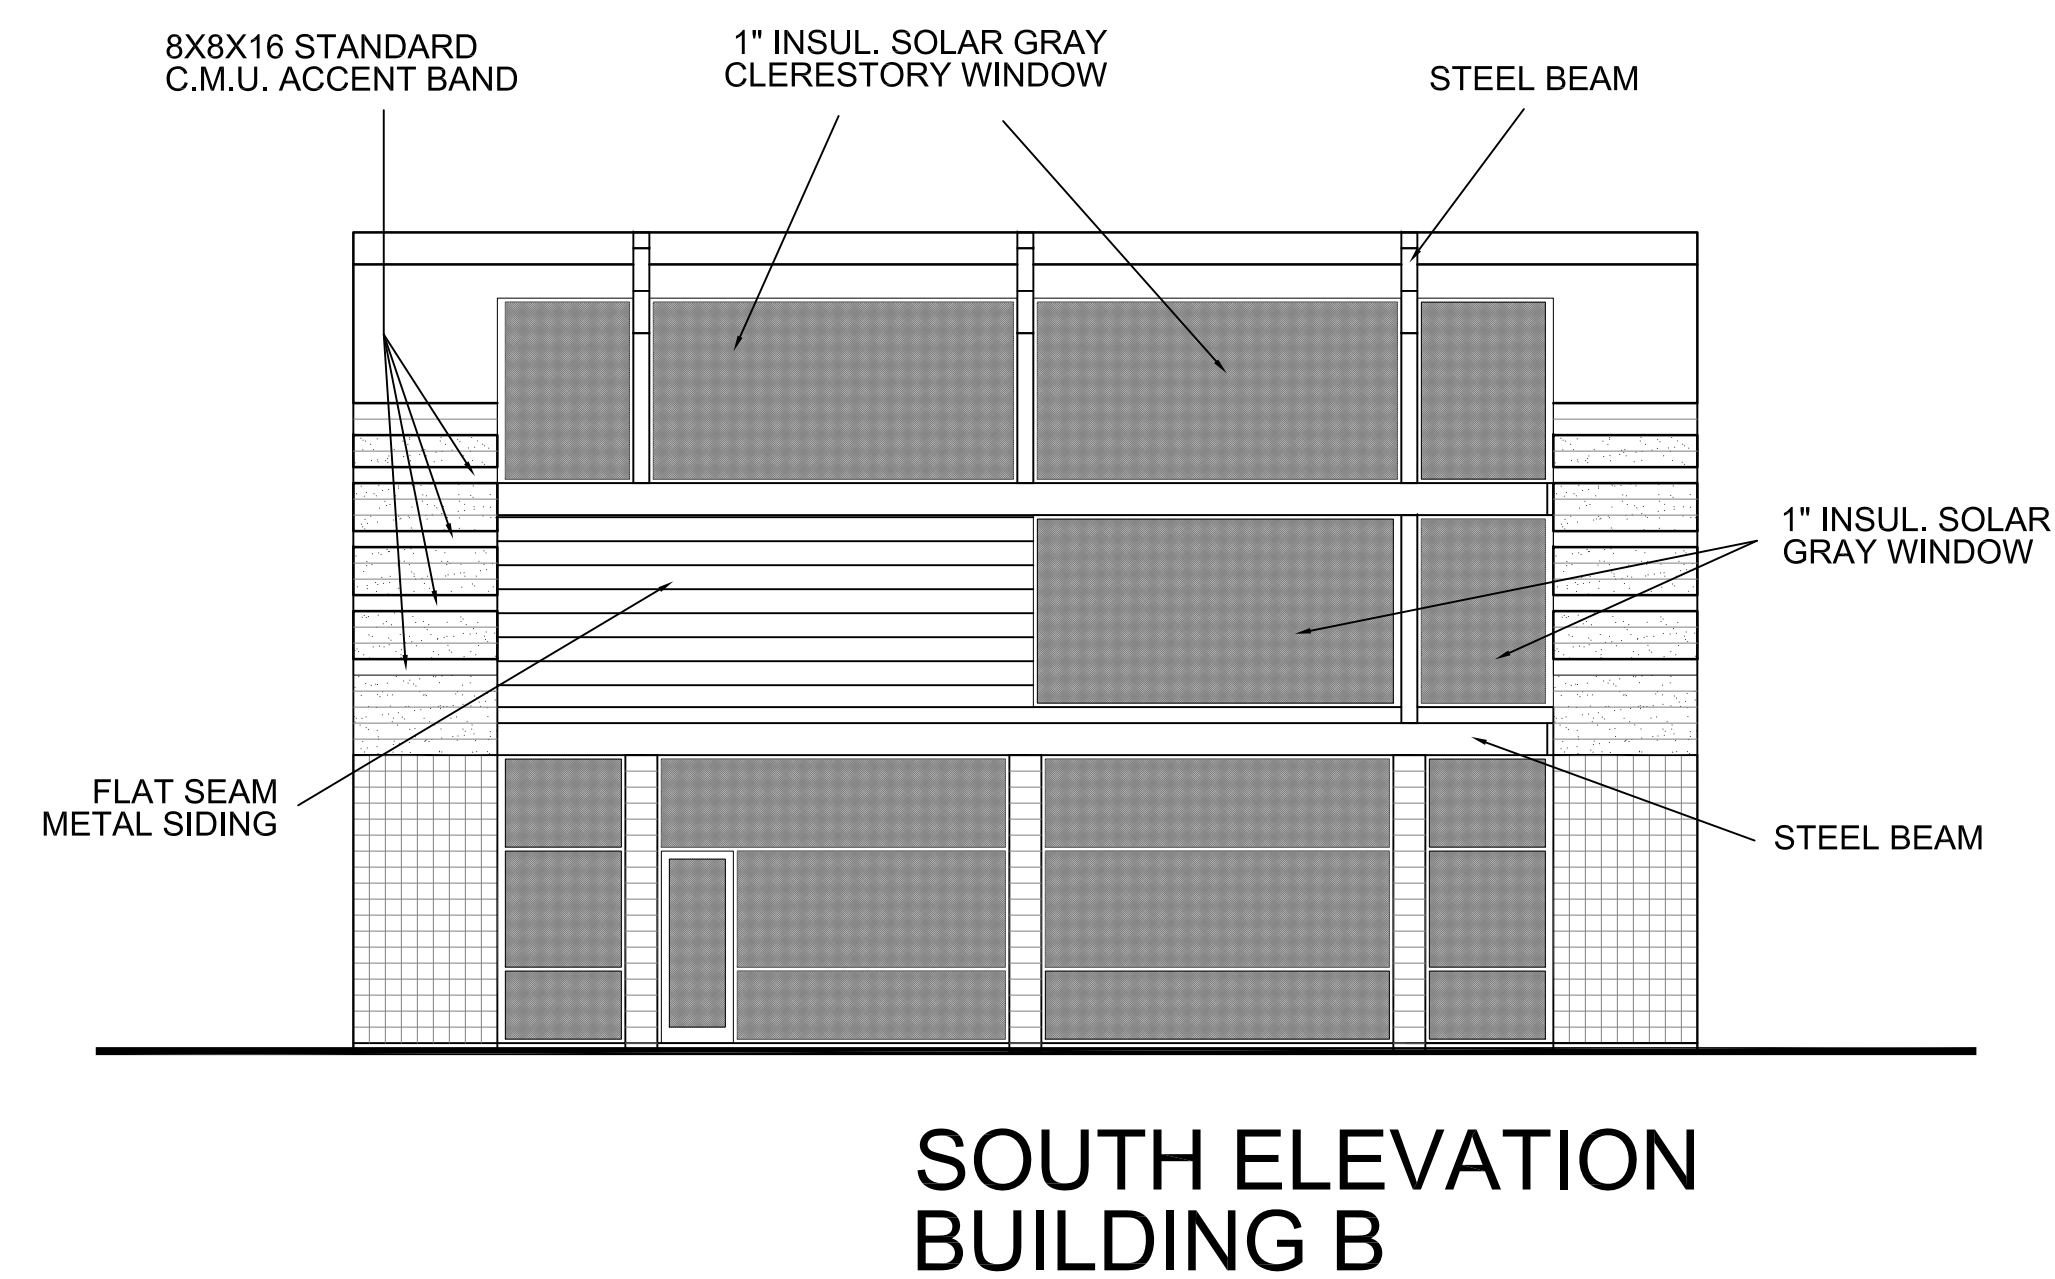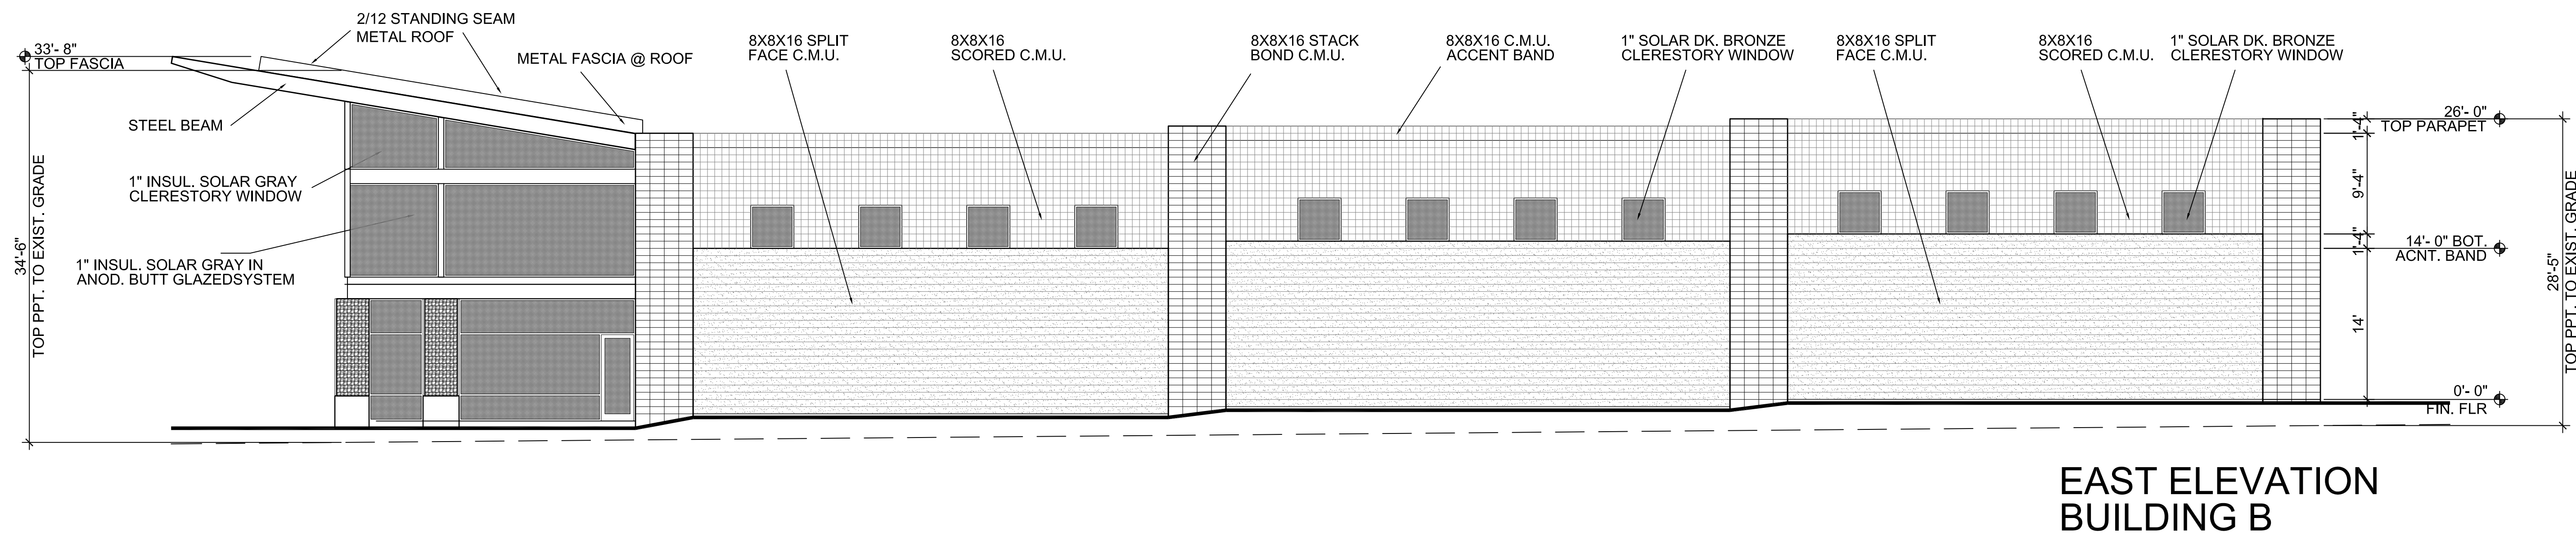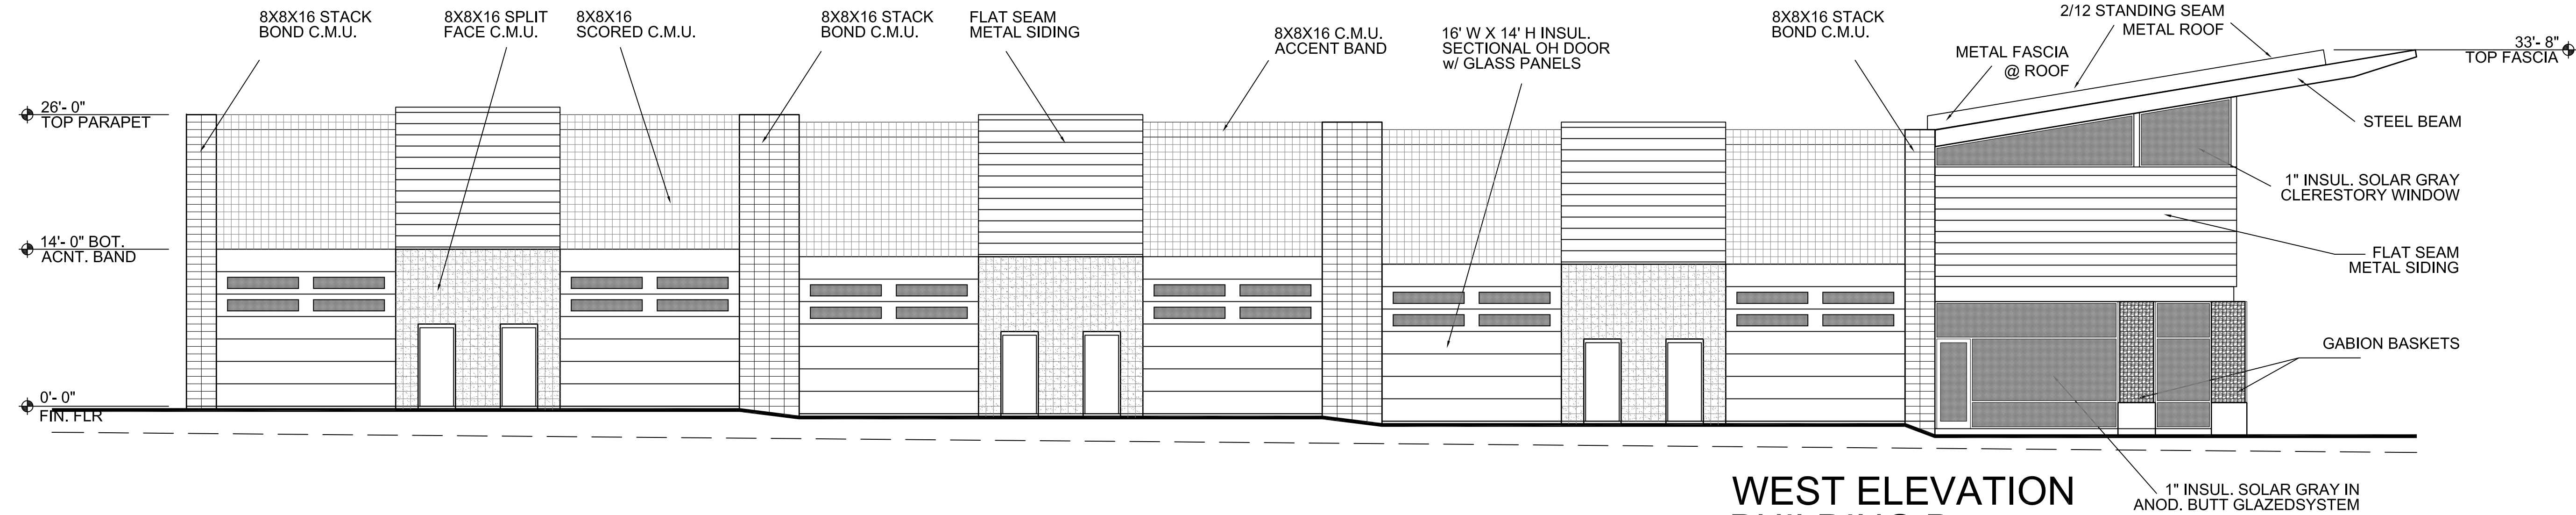

DATE: 6.1.21
REVISED:

james
elison
architect

16420 north 92nd street
suite two hundred nineteen
scottsdale, arizona
85260

85260
602.903.5311.m
j4747e@aol.com
jameselisonarchitect@gmail.com