



Front Elevation

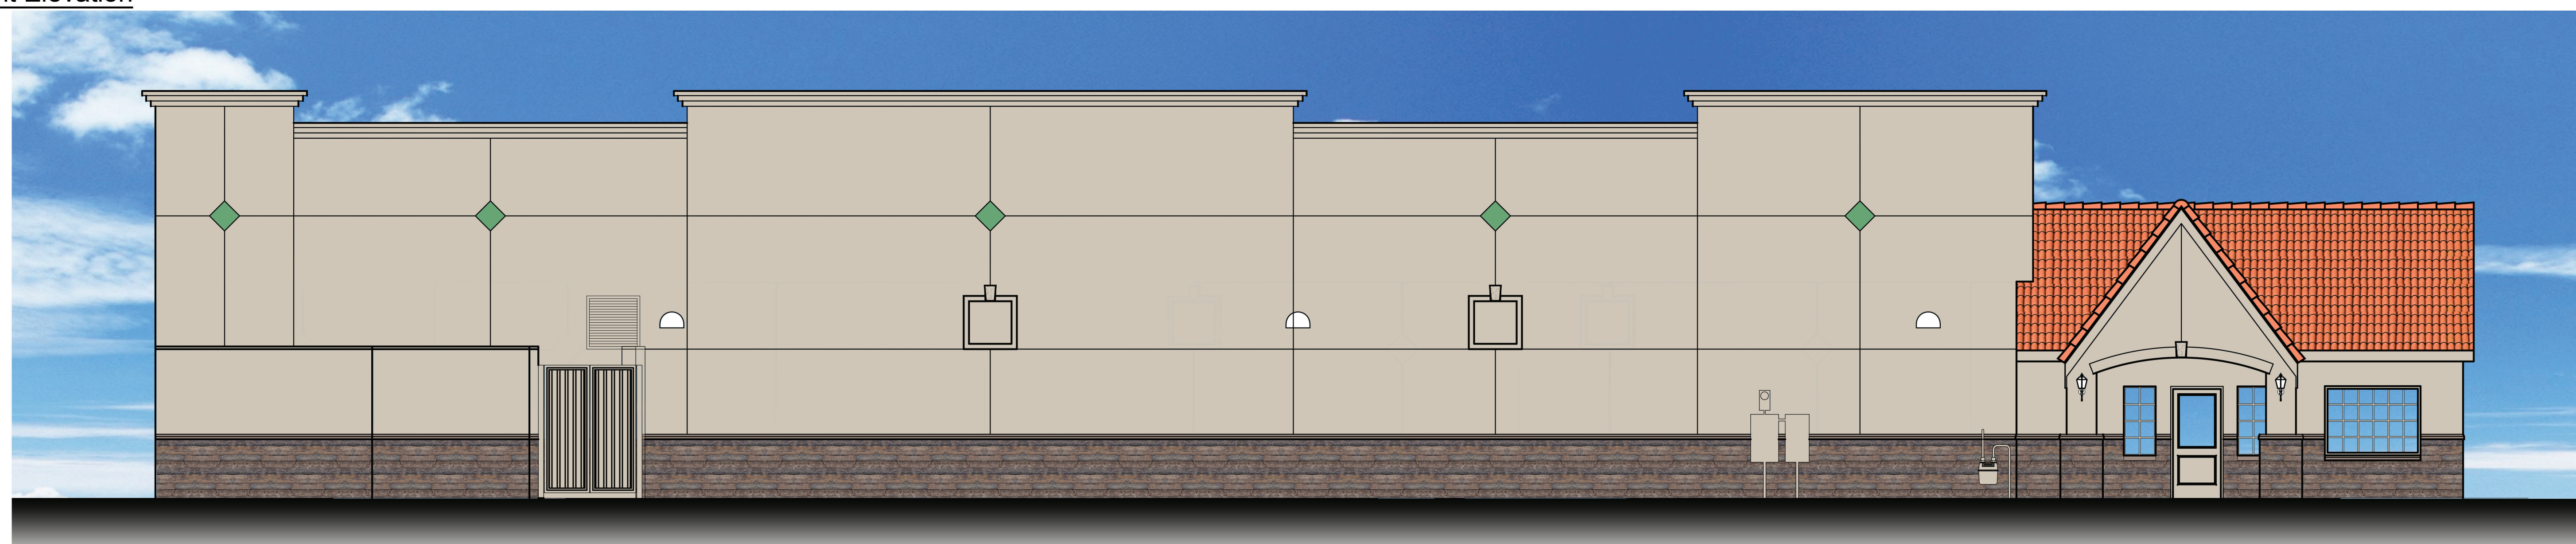

Rear Elevation

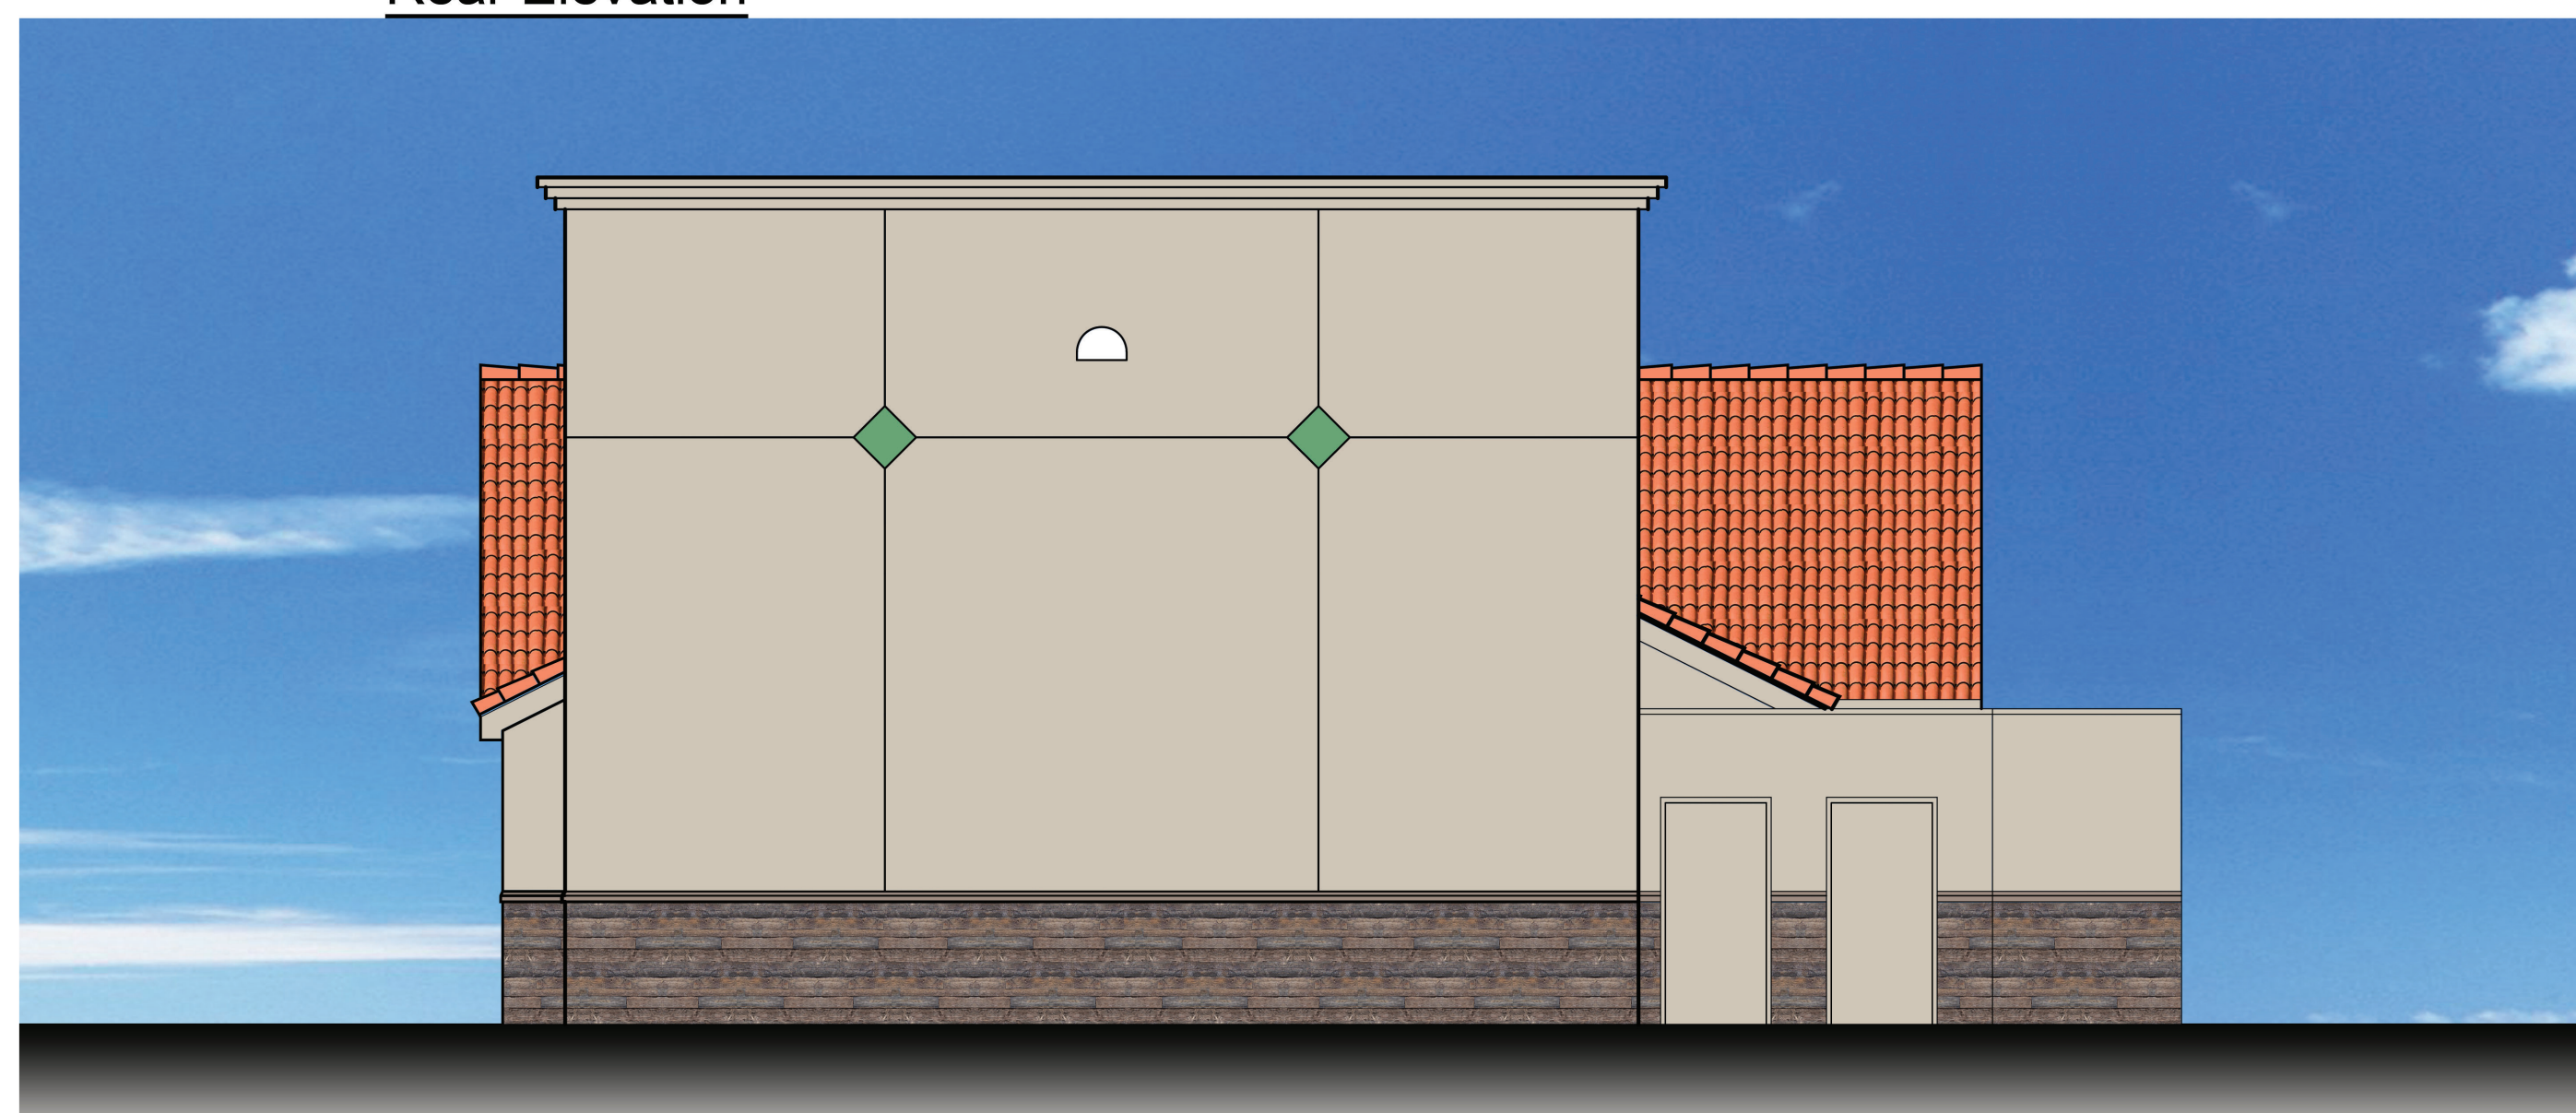

Right Elevation



Left Elevation

- ROOF:
 STRAIGHT BARREL MISSION STYLE
 HISTORIC RED COLOR ROOF TILE
 COLOR: "HISTORIC RED" #129-01


- WALL FIELD FINISH:
 STUCCO SYSTEM:
 COLOR: SW #7036 "ACCESSIBLE BEIGE"


- ACCENT SQUARES:
 STUCCO SYSTEM:
 COLOR: SW #6739 "ECO GREEN"


- WALL BASE:
 CORONADO STONE:
 SERIES: BARN WOOD STONE
 COLOR: OLD FRONTIER





Christian Brother's Automotive
 Scottsdale, Arizona

