


VIEW 1: NW VIEW BUILDING 'I' - BUILDING 'H' SIMILAR




VIEW 2: SW VIEW BUILDING 'I' - BUILDING 'H' SIMILAR

*ARTWORK IMAGES ARE CONCEPTUAL SAMPLES ONLY AND ACTUAL ARTWORK WILL BE CURATED BY THE PROJECT DEVELOPER

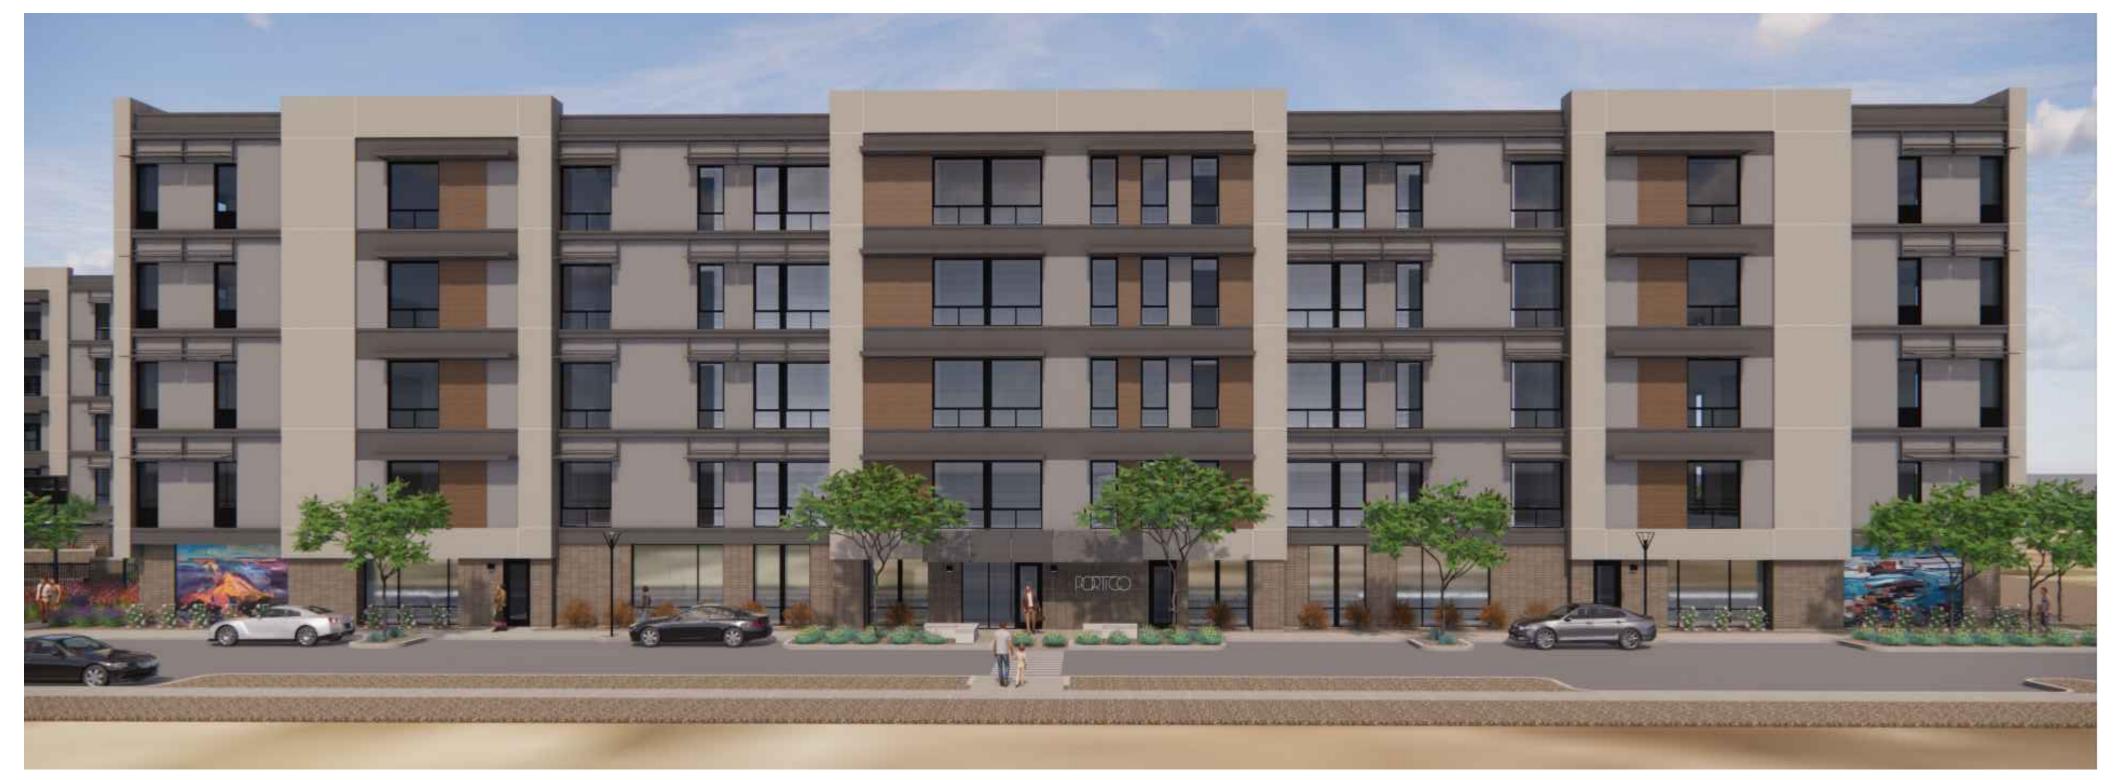

VIEW 3: WEST ELEVATION BUILDING 'I' - BUILDING 'H' SIMILAR

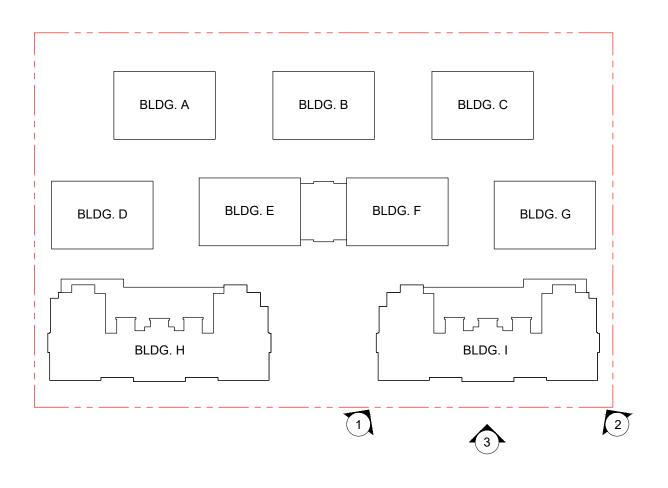



Architecture + Planning 217 N Jefferson Street, Suite #400 Chicago, IL 60661 888.456.5849

b belgravia group

THE PORTICO - ONE SCOTTSDALE
NORTH SCOTTSDALE, AZ # 2021-0128

DRB SUBMITTAL 2
MAY 05, 2022

6/16/2022 DRB approved back light window exhibit