


**KEY NOTES - ROOFTOP**

- ① WALL
- ② RAISED PLANTER
- ③ POOL GATE
- ④ OUTDOOR KITCHEN
- ⑤ CABANA
- ⑥ UMBRELLA
- ⑦ GAME TABLE
- ⑧ HAMMOCKS
- ⑨ FIREPLACE
- ⑩ BENCH
- ⑪ BOOTH SEATING
- ⑫ WATER SCUPPERS
- ⑬ BUILDING BELOW


**PAVING SCHEDULE - ROOFTOP**

- TYPE 1 - OVERSTRUCTURE PEDESTAL  
 PAVER SYSTEM  
 FINISH:  
 COLOR:
- TYPE 2 - OVERSTRUCTURE PEDESTAL  
 PAVER SYSTEM  
 FINISH:  
 COLOR:
- TYPE 3 - OVERSTRUCTURE PEDESTAL  
 PAVER SYSTEM  
 FINISH:  
 COLOR:
- ARTIFICIAL TURF

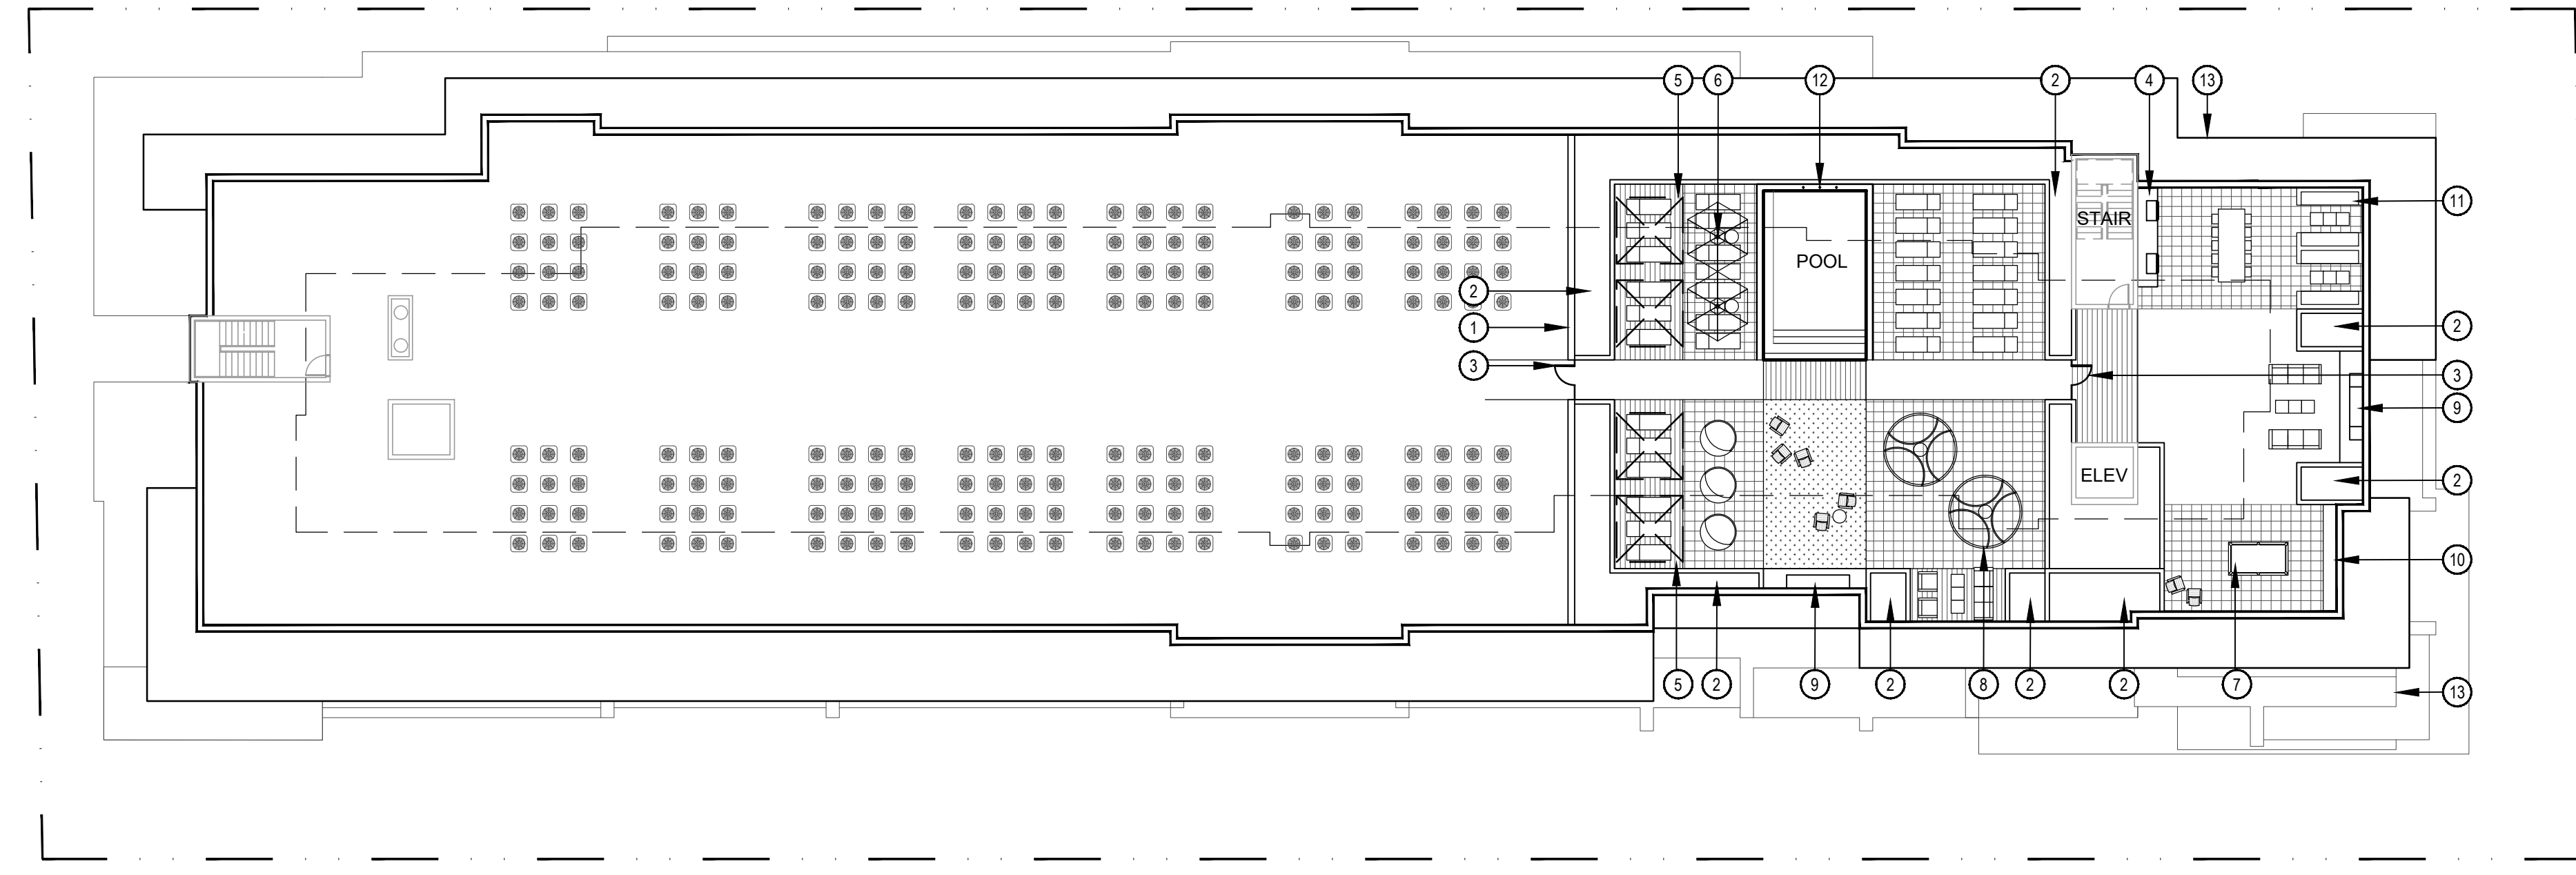

**2 N D S T R E E T**  
 ( B E L O W )

**B I S H O P L A N E**  
 ( B E L O W )

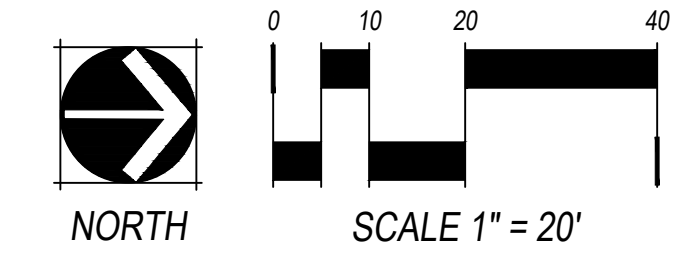

P:\Bishop Lane - 0563-02-2033\Drawings\Construction Documents\BL\_LA-102\_HARDSCAPE.dwg  
 Sep 17, 2019 - 2:55pm

CHECKED BY: JT  
 DRAWN BY: MGCR