


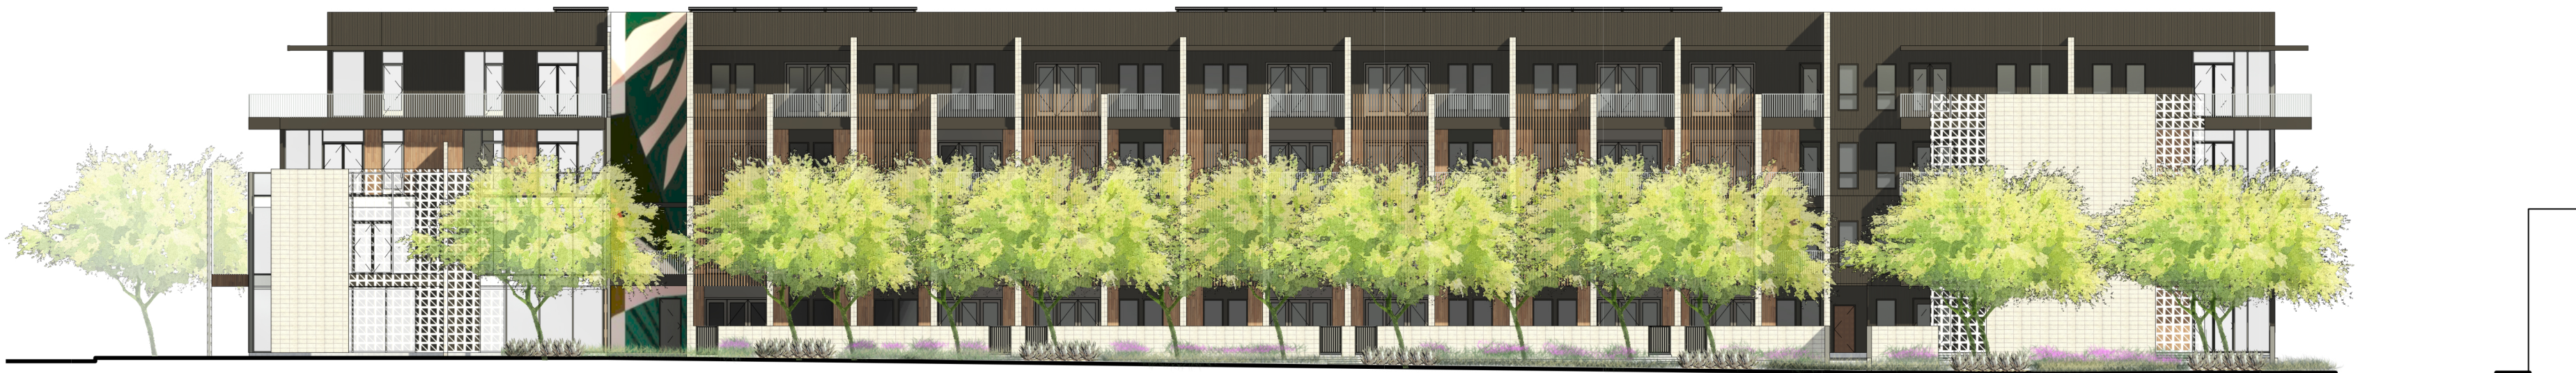


04 STREETSCAPE BUILDING ELEVATION - WEST
SCALE: 1" = 20'-0" REF: 01 / A200



03 STREETSCAPE SITE ELEVATION - WEST
SCALE: 1" = 40'-0" REF: 01 / A200



02 STREETSCAPE BUILDING ELEVATION - SOUTH
SCALE: 1" = 20'-0" REF: 01 / A201_DRB

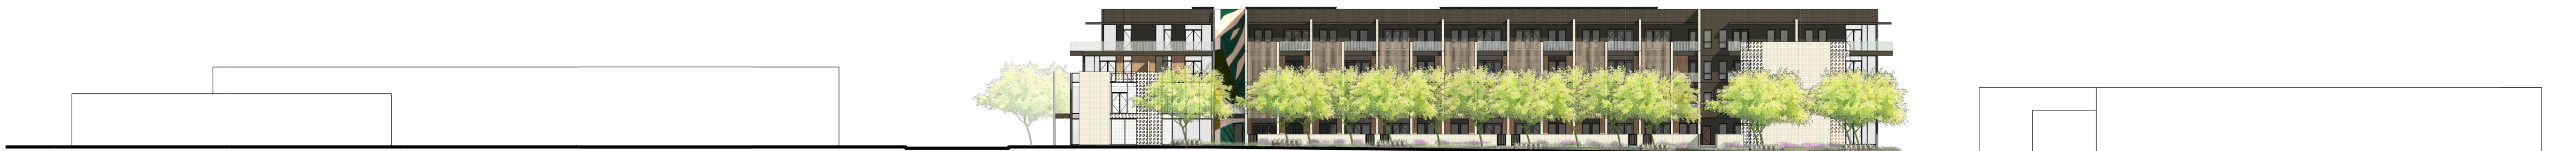

01 STREETSCAPE SITE ELEVATION - SOUTH
SCALE: 1" = 40'-0" REF: 01 / A201_DRB