




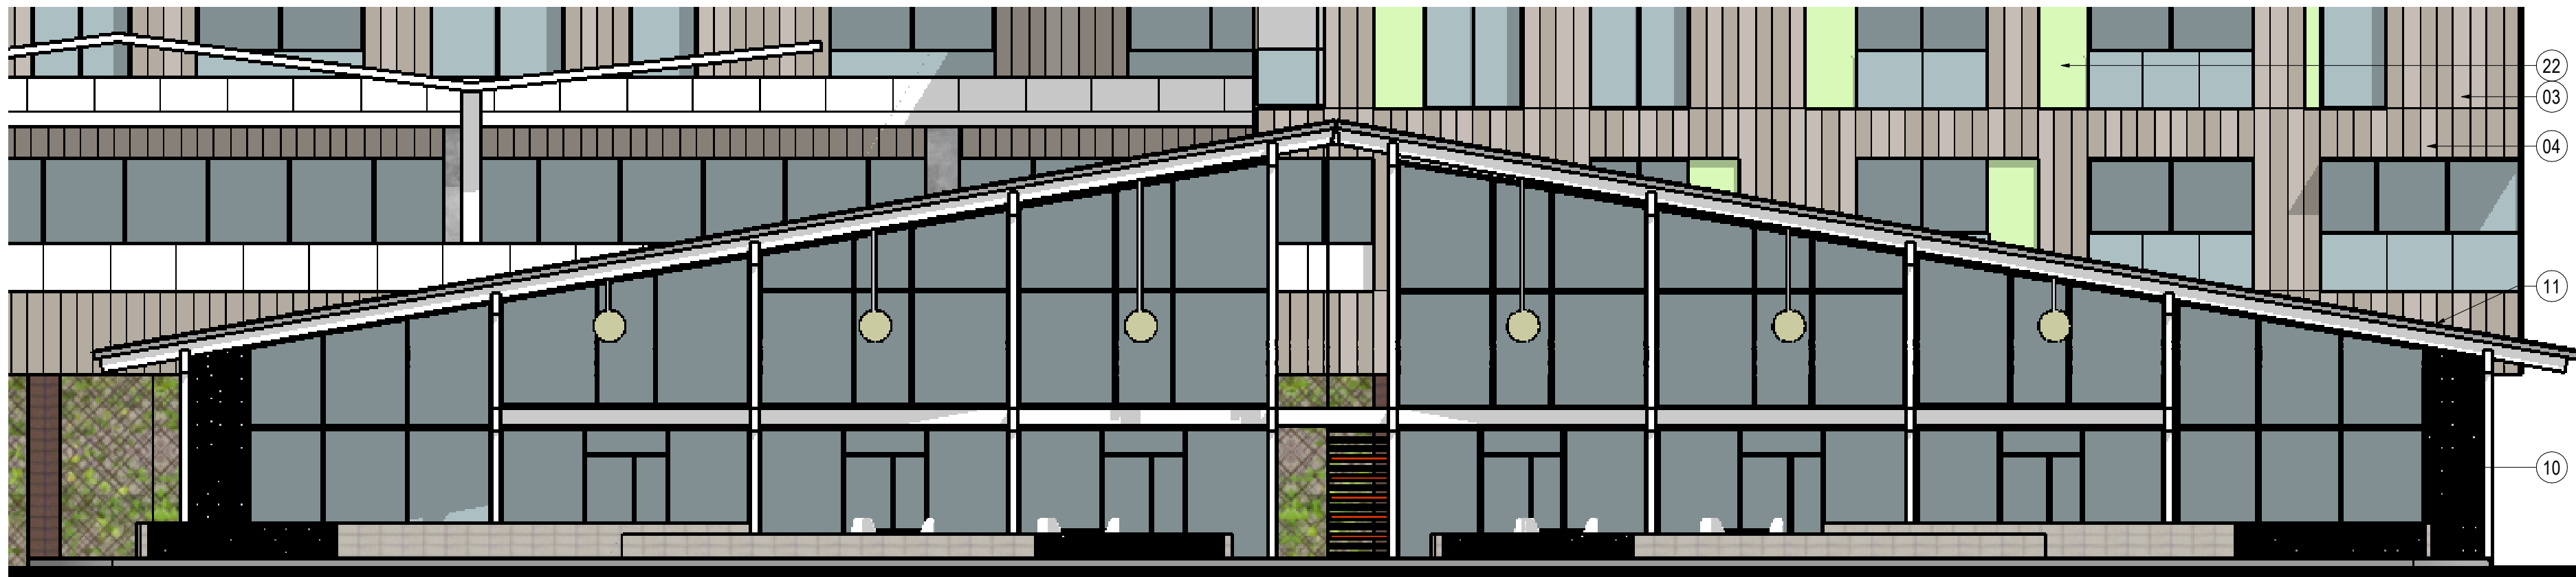


01 ENLARGED ELEVATION - RESIDENTIAL SOUTHEAST
SCALE: 1/8" = 1'-0"

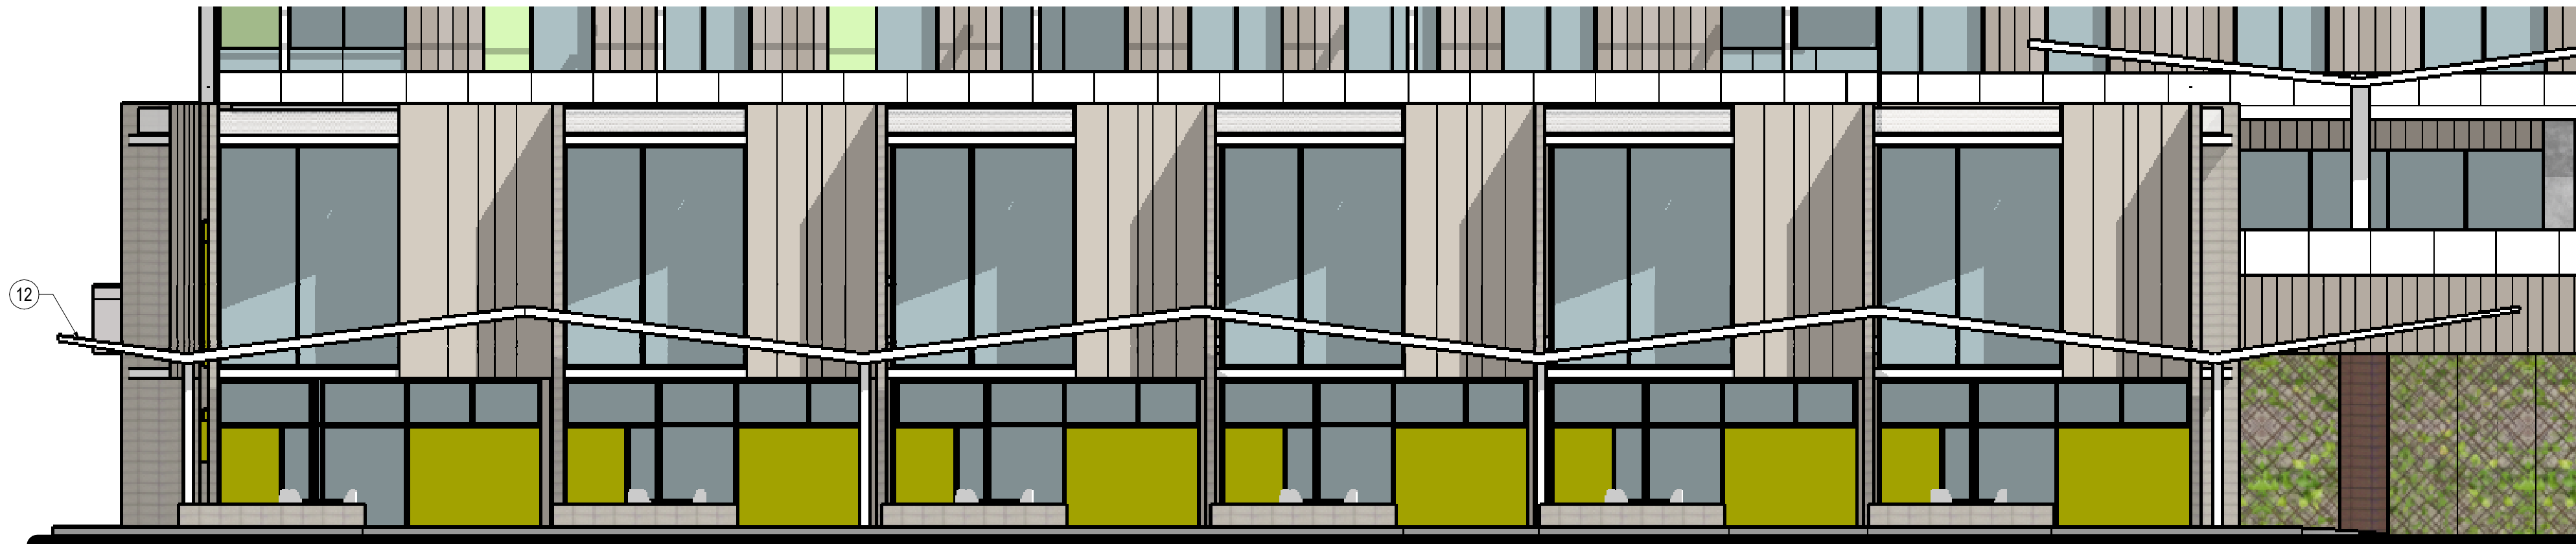

02 ENLARGED ELEVATION - RESIDENTIAL SOUTHWEST
SCALE: 1/8" = 1'-0"

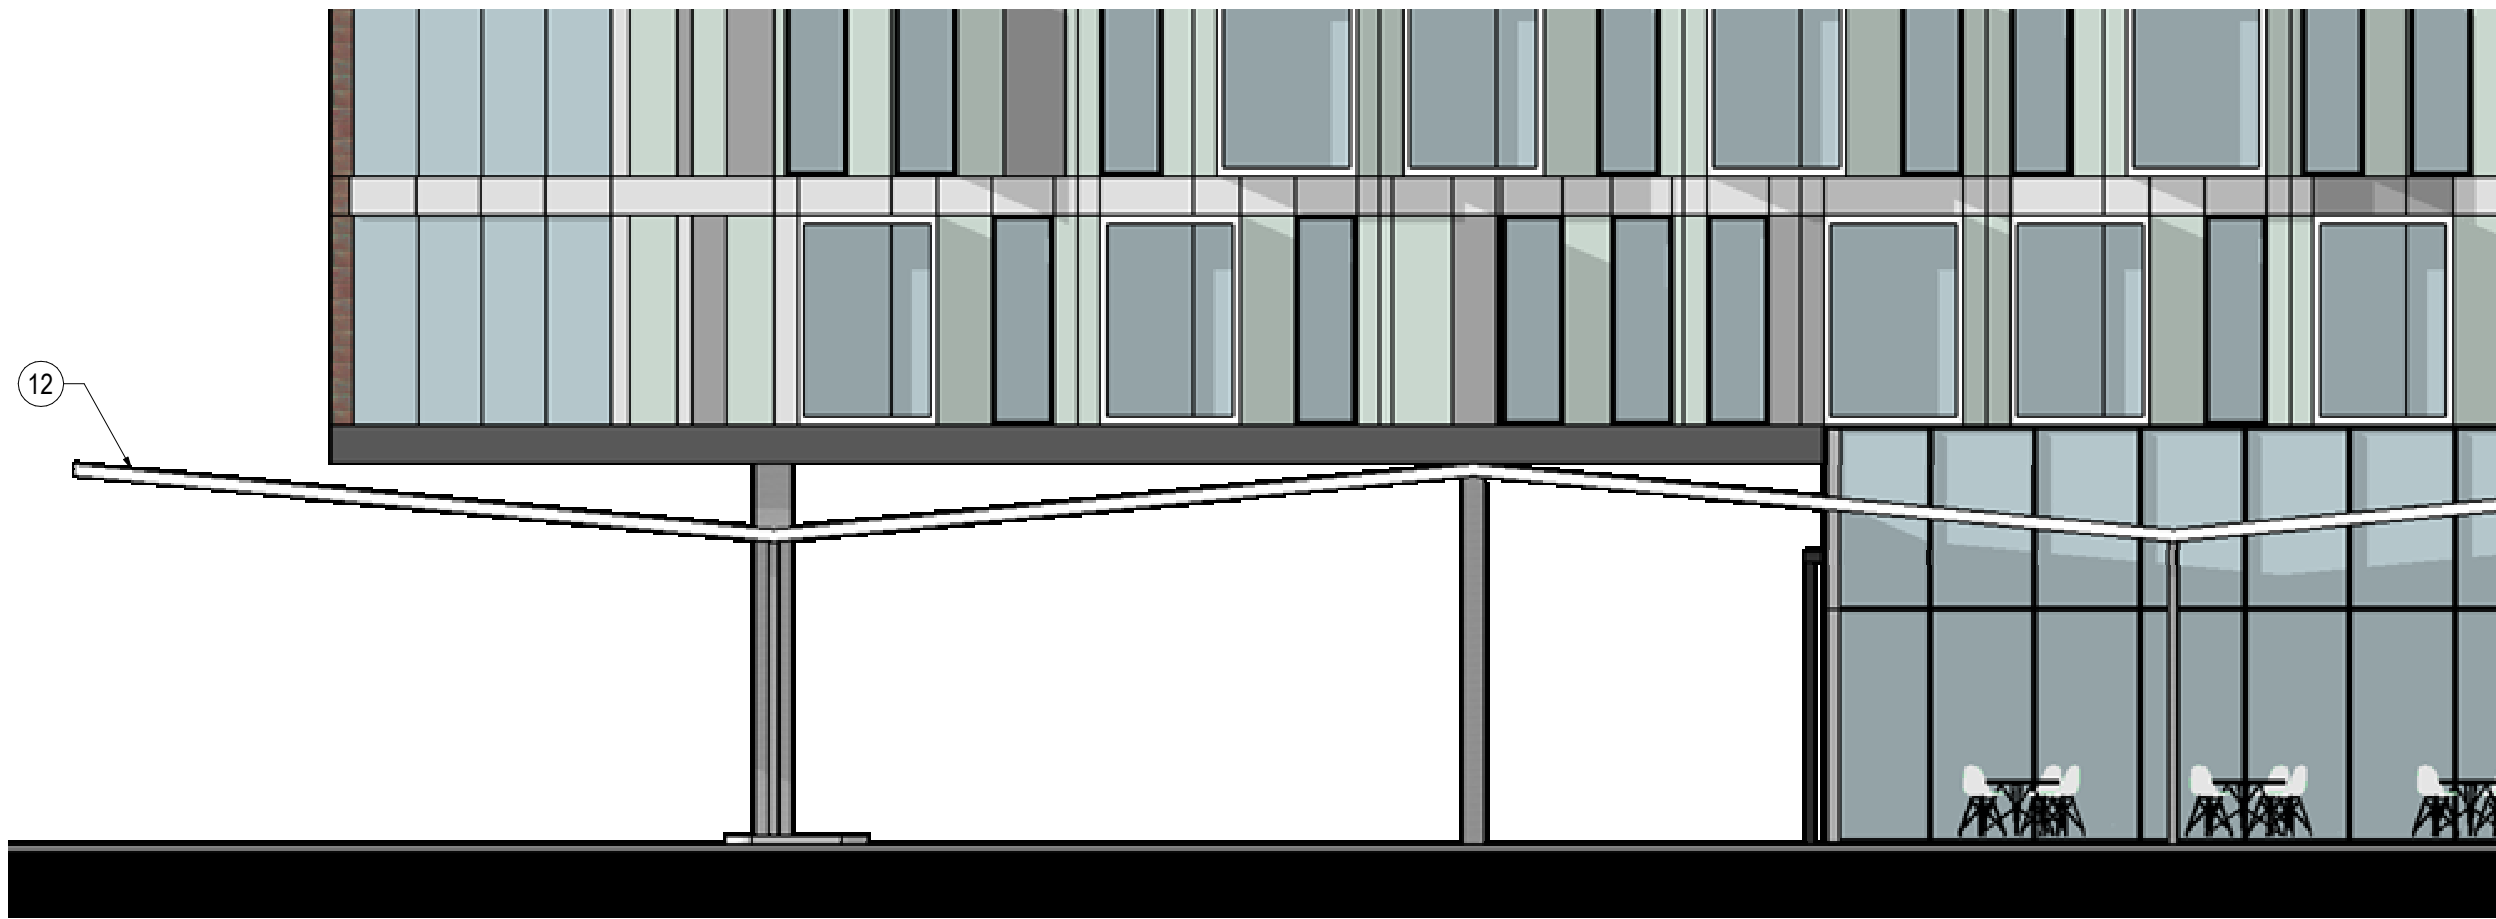

03 ENLARGED ELEVATION - HOTEL NORTHEAST
SCALE: 1/8" = 1'-0"

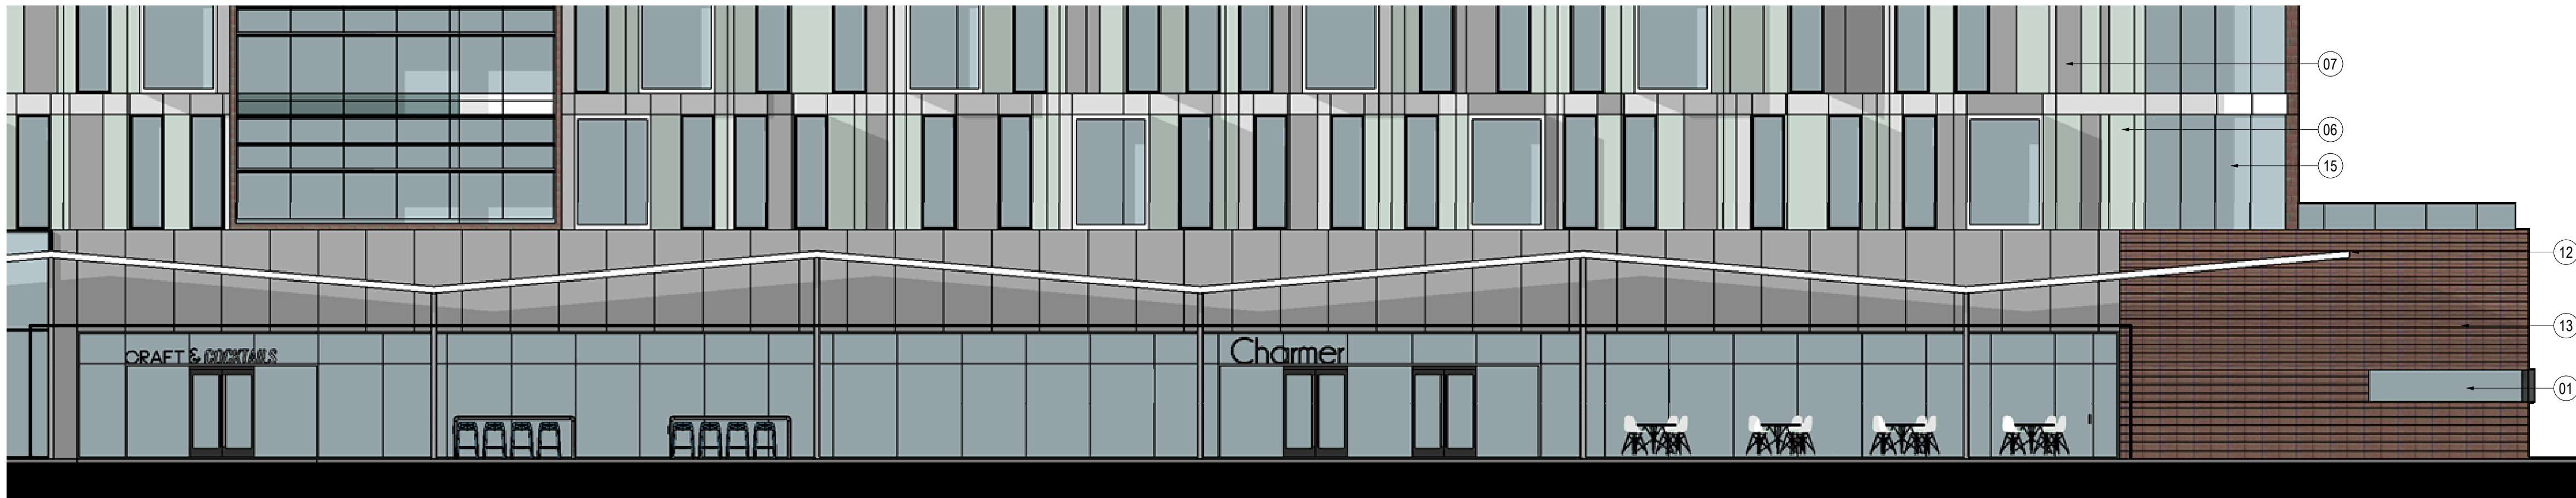

04 ENLARGED ELEVATION - HOTEL NORTHWEST
SCALE: 1/8" = 1'-0"

SHEET NOTES

- 01 HIGH PERFORMANCE CLEAR GLAZING
- 03 COMPOSITE WALL PANEL A
- 04 COMPOSITE WALL PANEL B
- 06 COMPOSITE WALL PANEL G
- 07 COMPOSITE WALL PANEL H
- 10 EXISTING BUILDING
- 11 STANDING SEAM METAL ROOF A
- 12 FOLDED SHADED CANOPY A
- 13 CMU STACKED BOND - CMU TYPE A
- 15 HIGH PERFORMANCE CLEAR GLAZING
- 22 COMPOSITE WALL PANEL E

THE KIMSEY

7120 E INDIAN SCHOOL RD,
SCOTTSDALE, AZ 85251

- CASE PRE-APP NUMBER -
63-PA-2020

Gensler

2575 E Camelback Road
Suite 175
Phoenix, AZ 85016
United States

Tel 602.523.4900
Fax 602.523.4949

SYDNOR

4806 N 78TH Place
Scottsdale, AZ 85251
United States

Tel 480.206.4593

Date	Description
01/06/22	Development Review Board

Seal / Signature

NOT FOR CONSTRUCTION

Project Name

3RD AVENUE + INDIAN SCHOOL
ROAD - SCOTTSDALE, AZ

Project Number

057.6850.000

Description

STREETSCAPE ELEVATIONS

Scale

1/8" = 1'-0"

43

© 2015 Gensler