




6/16/2021 4:02:45 PM BM 360/057 6850.000 - PEG - Indian School + 3rd Avenue/57 6850.000_The Kimsey_DRB_R20.rvt

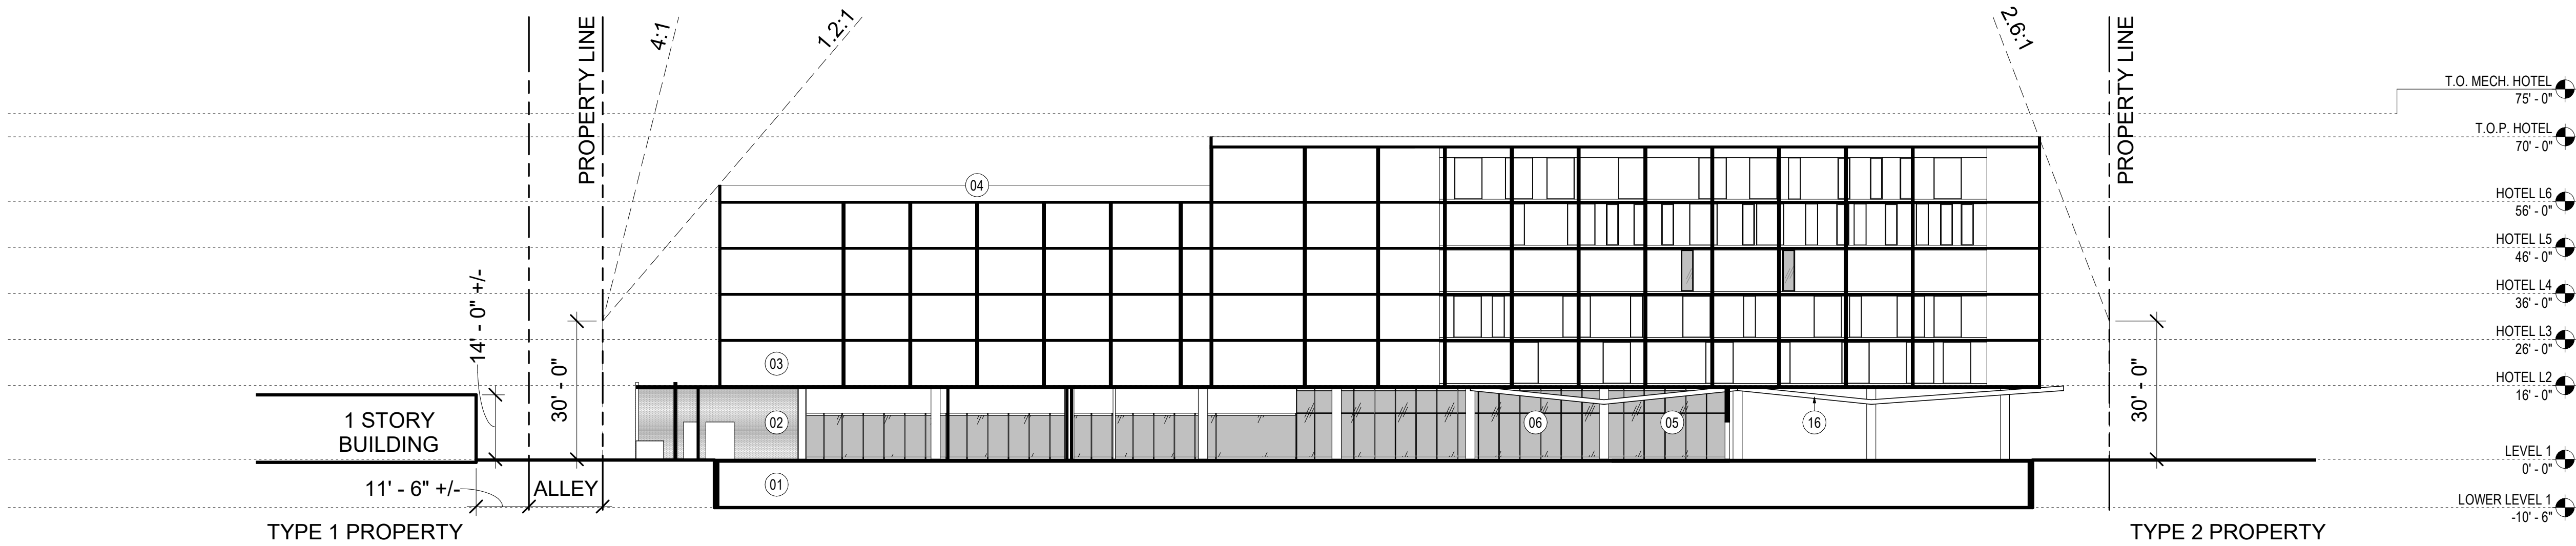

01 SITE SECTION
SCALE: 3/64" = 1'-0"

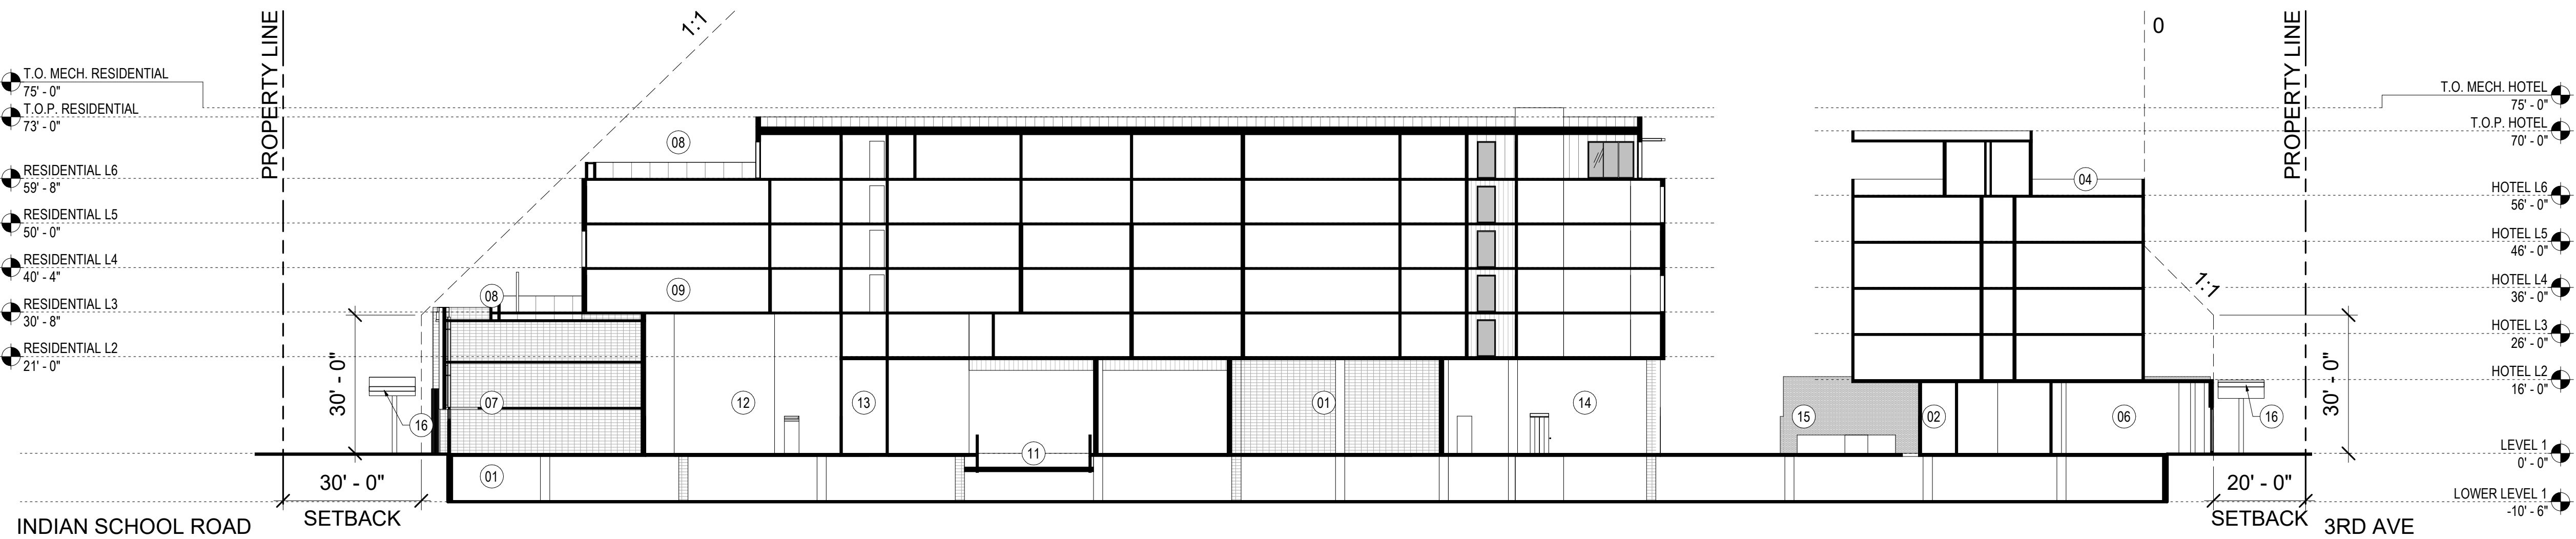

02 SITE SECTION
SCALE: 3/64" = 1'-0"

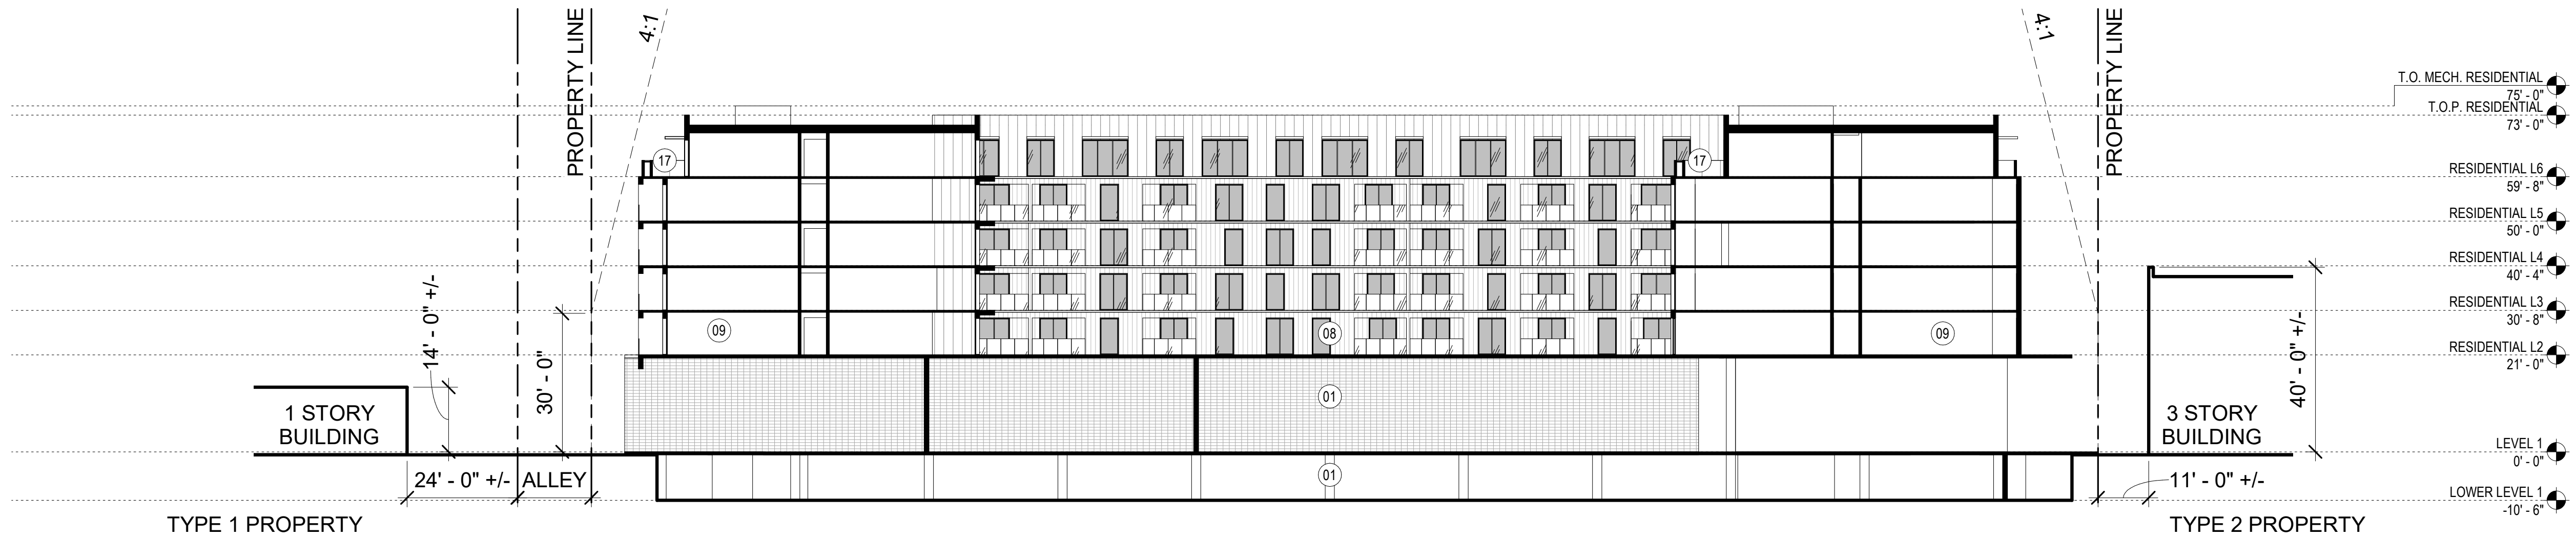

03 SITE SECTION
SCALE: 3/64" = 1'-0"

SHEET NOTES

- 01 PARKING
- 02 HOTEL BOH OF HOUSE
- 03 HOTEL GUEST ROOMS
- 04 HOTEL ROOF DECK AMENITY
- 05 HOTEL DROP-OFF
- 06 HOTEL LOBBY
- 07 GROUND FLOOR RESIDENTIAL
- 08 RESIDENTIAL AMENITY
- 09 RESIDENTIAL UNIT
- 11 PARKING RAMP
- 12 GROUND FLOOR RESIDENTIAL COURTYARD
- 13 EXIT STAIRS
- 14 RESIDENTIAL SERVICE
- 15 EXTERIOR SERVICE YARD
- 16 FOLDED PLATE STEEL CANOPY
- 17 RESIDENTIAL BALCONY

THE KIMSEY

7120 E INDIAN SCHOOL RD,
SCOTTSDALE, AZ 85251

- CASE PRE-APP NUMBER -
63-PA-2020

Gensler

2575 E Camelback Road
Suite 175
Phoenix, AZ 85016
United States

Tel 602.523.4900
Fax 602.523.4949

SYDNOR

4806 N 78TH Place
Scottsdale, AZ 85251
United States

Tel 480.206.4593

Date	Description
06/18/21	Development Review Board

Seal / Signature

NOT FOR CONSTRUCTION

Project Name

3RD AVENUE + INDIAN SCHOOL
ROAD - SCOTTSDALE, AZ

Project Number

057.6850.000

Description

SITE CROSS SECTIONS

Scale

3/64" = 1'-0"

29

© 2015 Gensler