






PROGRAM: PEDESTRIAN ACCESS + CIRCULATION DIAGRAM

Bennie Gonzales Way

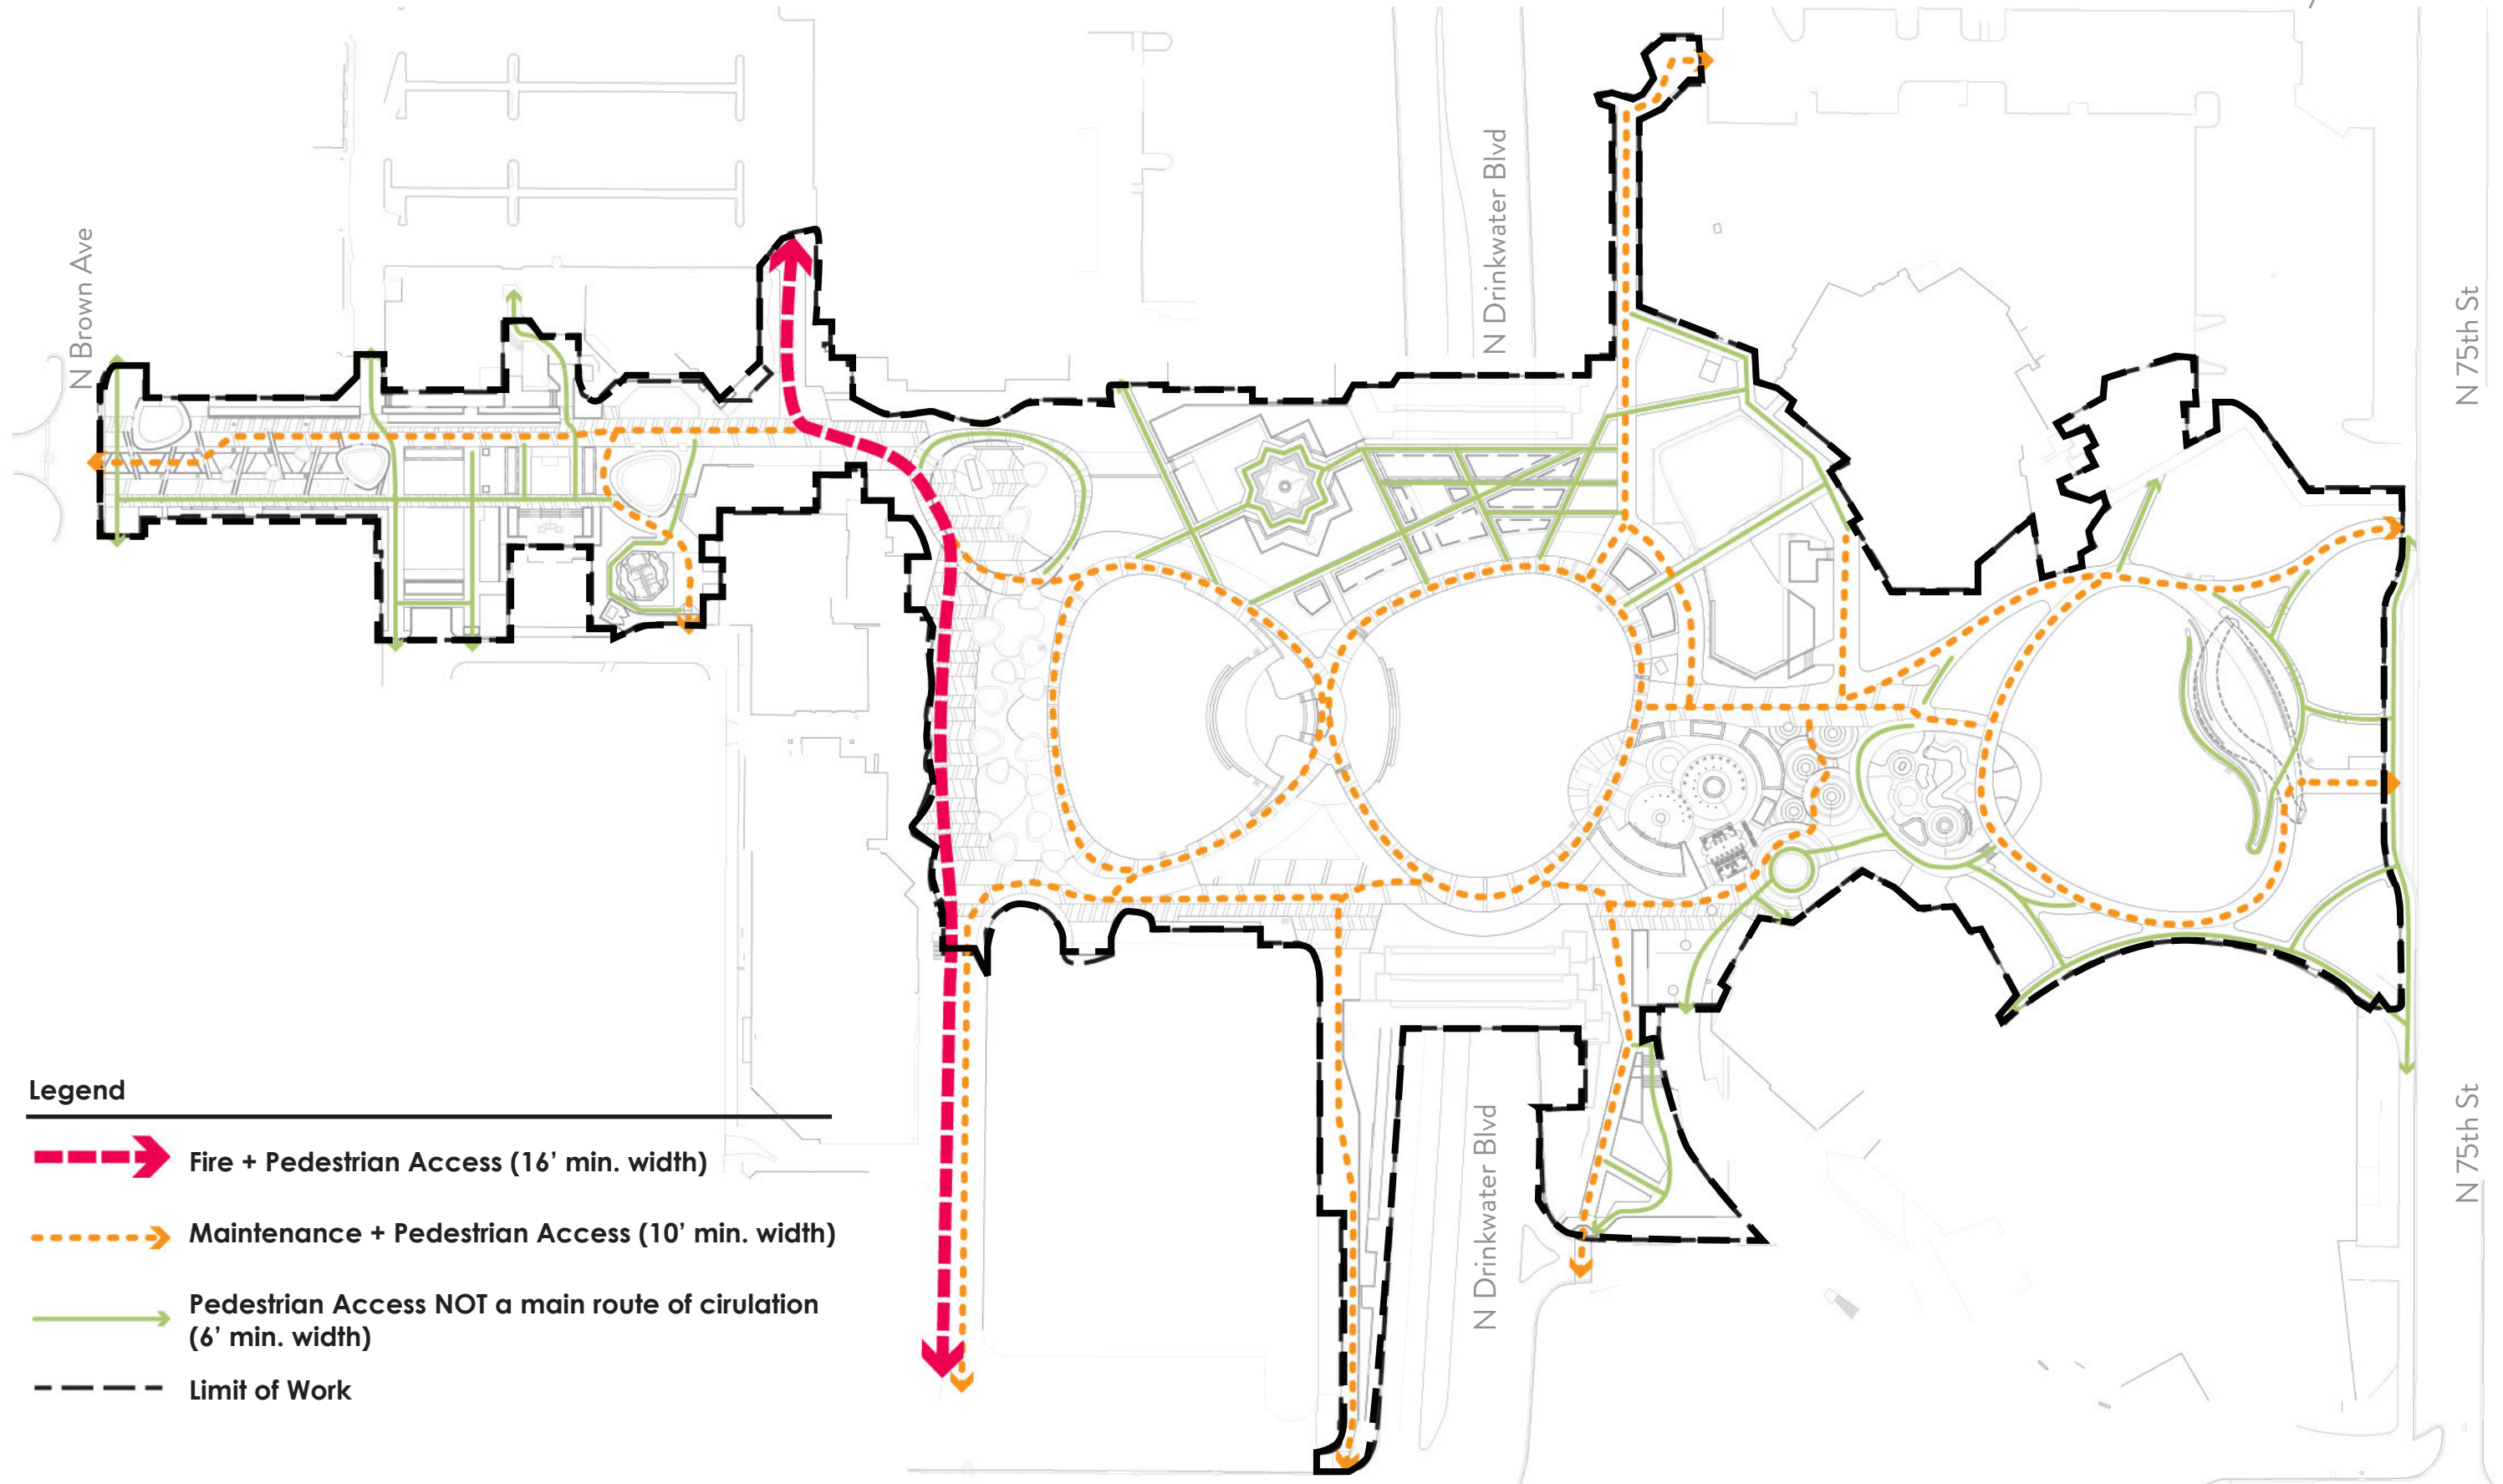

Legend

-  Fire + Pedestrian Access (16' min. width)
-  Maintenance + Pedestrian Access (10' min. width)
-  Pedestrian Access NOT a main route of circulation (6' min. width)
-  Limit of Work