

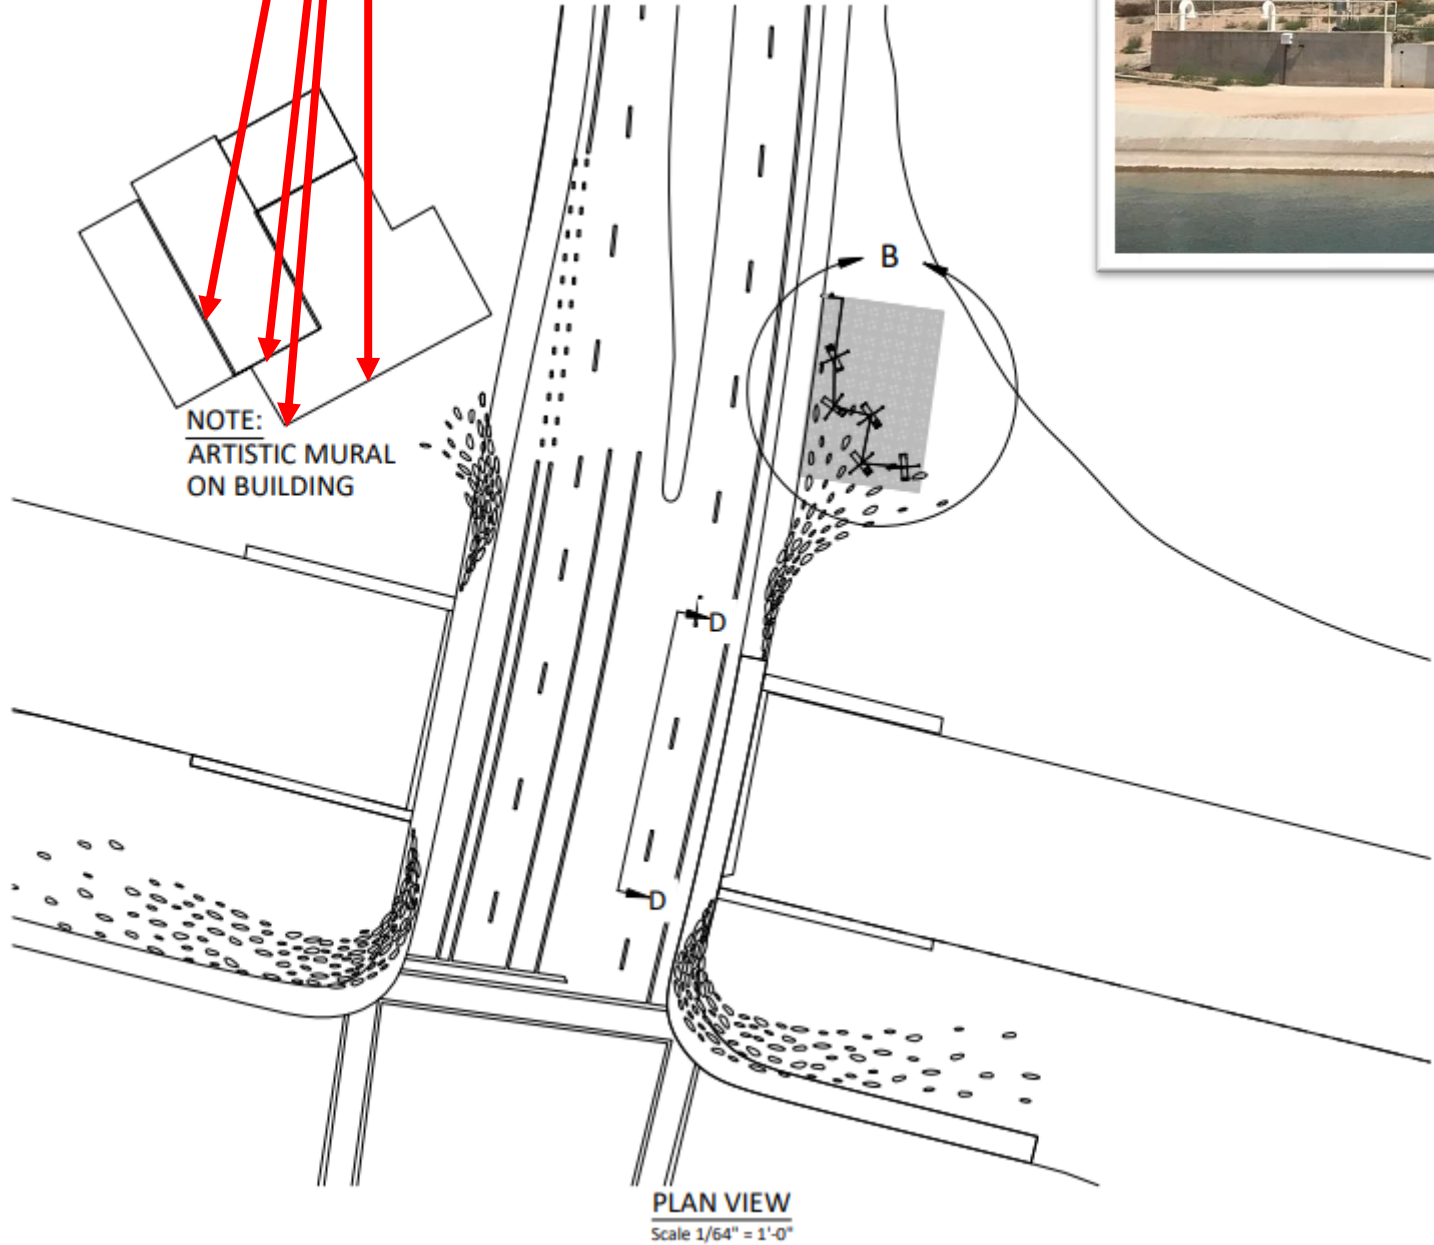


Mural Location

- Southwest Wall Face of Core Building
- Southeast Wall Face of Core Building
- Southwest Wall Face of Lower Level
- Southeast Wall Face of Lower Level

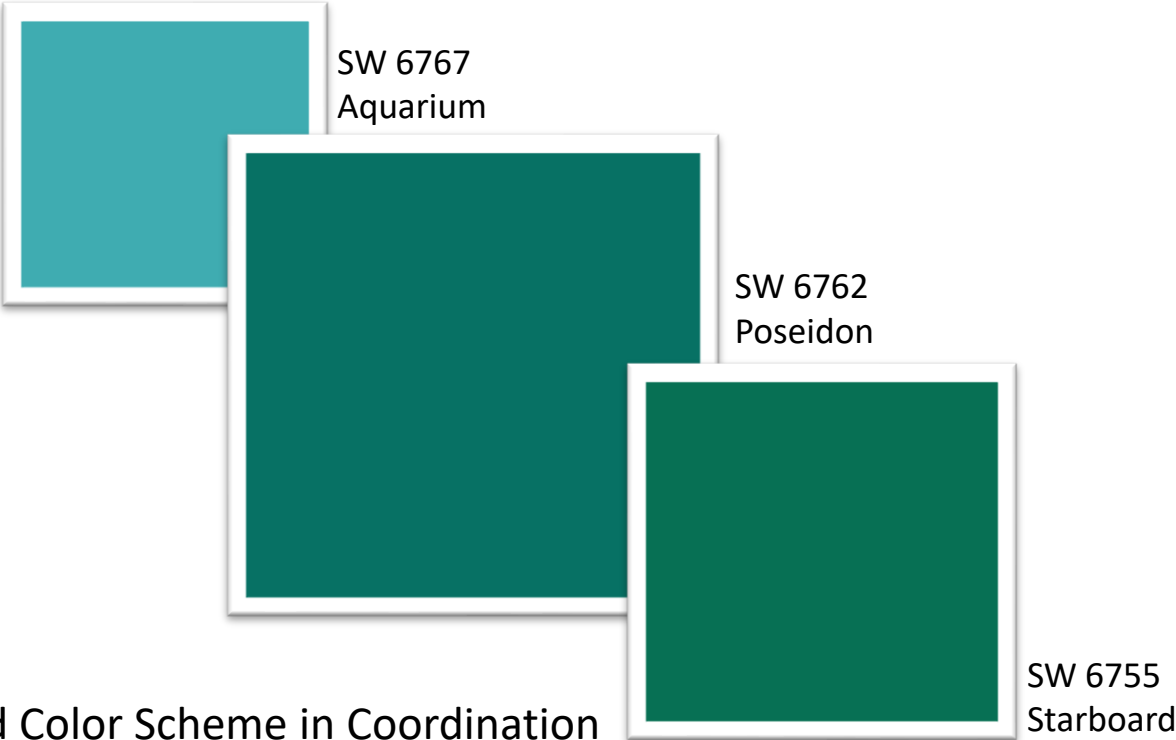

Mural Design

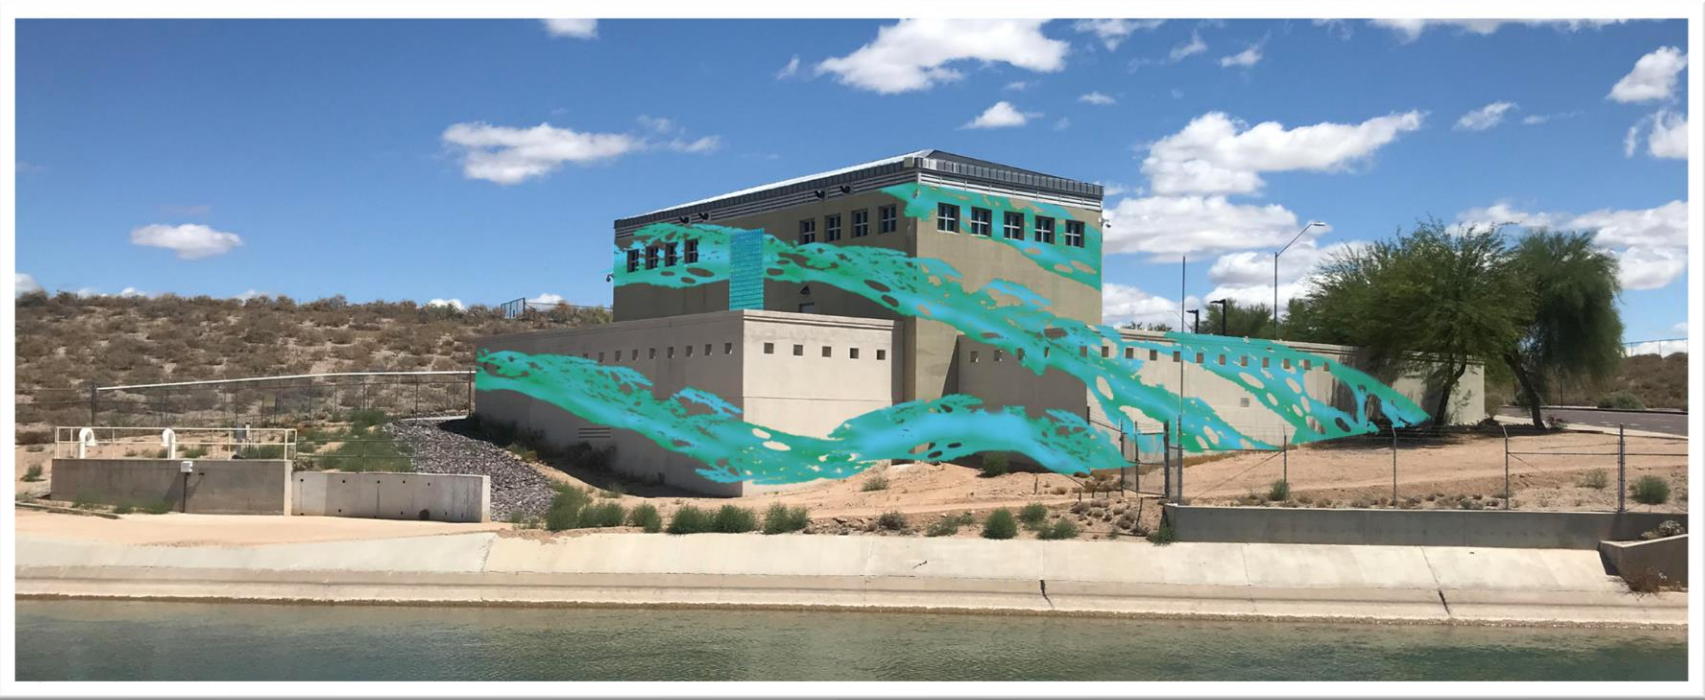

Proposed Color Scheme in Coordination
with Color use within Monolith and Paver Design

Flying Carpet, LLC
3302 Polk St
Houston, TX 77003
email: Kelly@FlyingCarpetCreative.com

KMO Engineering
2020 Commerce, Ste B
Houston, TX 77002
email: kel.m.dorrien@gmail.com

SCOTTSDALE SLABS
DIKE FRONT
NORTHEAST OF N GREENWAY HAYDEN LOOP
AND E FRANKY LLOYD WRIGHT BLVD
SCOTTSDALE, AZ

ISSUE DATE:
12-20-19

REV 1 12-20-19
REV 2 03-29-20
REV 3 10-04-20

PROJECT # 019-FC1

DRAWING NAME:

DRAWING NAME: