

PROJECT PHASE	
<input type="checkbox"/>	DEVELOPMENT REVIEW/DOCS 10.01.21
<input type="checkbox"/>	PERMIT SUBMITTAL
<input type="checkbox"/>	ISSUE FOR CONSTRUCTION
<input type="checkbox"/>	POST APPROVAL REVISIONS

REVISIONS		
NO.	DATE	BY



- 1 FILIGREE PIER**
 FILIGREE BACK LIT PANEL COLOR: WEATHERED RUST
 FILIGREE PANELS TO BE UV RESISTANT PANELS WITH A MOTTLED FINISH
 INTERNAL LIGHTING SYSTEM TO PROVIDE EVEN GLOW FOR ALL FOUR SIDES. REMOVABLE PANELS ALLOW FOR EASY ACCESS TO LIGHT SYSTEM FOR REPLACEMENT
- 2 STAINLESS STEEL TEXTILE WEAVE**
 BANDS TO BE SECURED TO INTERNAL SUPPORT SYSTEM ATTACHED TO STRUCTURE
 BRUSHED/SATIN STAINLESS STEEL BANDING REPRESENTS AN ABSTRACT TEXTILE WEAVING PATTERN WRAPPING THE BACK LIT PANELS. BANDS WILL TAPER AS THEY WRAP ALONG SIDES
- 3 METAL FASCIA HORIZONTAL BAND**
 COLOR: PARCHEMENT
 METAL PANELS SECURED TO ROOF FASCIA STRUCTURE. SEAMS AND REVEALS TO BE TIGHT FITTING WITH NO EXPOSED FASTENERS
 MAXIMIZE PANEL LENGTHS AND HEIGHTS. MINIMIZE OIL CANNING
- 4 ZINC FEATURE WALL**
 COLOR: VHM ZINC PIGMENTO
 METAL PANELS: 3'-0" H x 7'-0" W WITH A 1/4" REVEAL IN A STACKED BOND PATTERN
 PANELS TO BE SECURED WITH HIDDEN FASTENERS. ALL SEAMS TO OCCUR WITH REVEALS

THE FILIGREE PIER



- 1 ART GLASS PIVOT DOOR**
 PIVOT DOOR TO BE 4'-0" W X 10'-0" H
 DARK ANODIZED ALUMINUM FRAME
 GLASS TO BE A CUSTOM TEXTURED, STAIRGLASS PATTERN
 TEXTURED GLASS TO HAVE A SAND-BLASTED OR ACID-ETCHED WEAVE PATTERN REPLICATING THE FILIGREE PIER PATTERN
 ADJACENT SIDE LITES AND ENTRY GLASS TO BE CLEAR MONO LITHIC TEMPERED GLASS WITH INTEGRATED STAINLESS STEEL FEATURES
- 2 STAINLESS STEEL ORGANIC PATTERN**
 BRUSHED/SATIN STAINLESS STEEL PATTERN REPRESENTS AN ABSTRACT ORGANIC PATTERN EXTENDING FROM PIVOT DOOR INTO SIDE LITES
 ONE OF THE STAINLESS STEEL PATTERNS SERVE AS THE PIVOT DOOR PUSH/PULL
 ALL STAINLESS STEEL IS INTEGRATED INTO THE PIVOT DOOR AND SIDELIGHT FEATURES
 THE PATTERN IS DUPLICATED ON BOTH SIDES OF THE PIVOT DOOR AND SIDE LITED FOR A SEAMLESS INTEGRATED PATTERN
- 3 ZINC FEATURE WALL**
 COLOR: VHM ZINC PIGMENTO
 METAL PANELS: 3'-0" H x 7'-0" W WITH A 1/4" REVEAL SET IN A STACKED BOND PATTERN
 PANELS TO BE SECURED WITH HIDDEN FASTENERS. ALL SEAMS TO OCCUR WITH REVEALS
- 4 METAL FASCIA HORIZONTAL BAND**
 COLOR: PARCHEMENT
 METAL PANELS SECURED TO FASCIA STRUCTURE. SEAMS AND REVEALS TO BE TIGHT FITTING WITH NO EXPOSED FASTENERS
 HORIZONTAL BANDS ARE AN EXTENSION OF THE ARCHITECTURAL FEATURES REPRESENTED ON ALL BUILDING ELEVATIONS
 MAXIMIZE PANEL LENGTHS AND HEIGHTS. MINIMIZE OIL CANNING

THE ARTWAY PORTAL




- 1 ART FRAME**
 PERIMETER INTEGRATED FRAME. DARK ANODIZED BRONZE (OPTIONAL MATERIAL: SATIN BRUSHED STAINLESS STEEL)
 FRAME TO BE SECURED TO WALL SYSTEM WITH FLUSH FASTENERS
 FRAME SIZE: 34'-0" H x 34'-0" W
- 2 STAINLESS STEEL ORGANIC PATTERN**
 BRUSHED/SATIN STEEL PANELS IN A PATTERN REPRESENTS AN ABSTRACT ORGANIC PATTERN FOUND IN CACTUS, JEWELVEEY
 PANEL THICKNESS VARIES (1" TO 3") TO PROVIDE ADDITIONAL DEPTH, SHADOWING AND INTEREST IN COMPOSITION
 PANELS TO BE BACK LIT TO PROVIDE AN EVEN CONSISTENT GLOW
 PANELS FASTENERS TO BE CONCEALED ON BACK SIDE ALLOWING FOR A SEAMLESS FLUSH FRONT PANEL
- 3 METAL TEXTILE WEAVE**
 METAL PATTERN REPRESENTS AN ABSTRACT TEXTILE FABRIC FOUND IN KIVA TEXTILE ART. COLOR TO BE NATURAL RUST TO COMPLEMENT FILIGREE PIER
 METAL PANELS SECURED TO WALL STRUCTURE AS WELL AS PROVIDING ADDITIONAL SUPPORT FOR STAINLESS STEEL SHAPES. NO EXPOSED FASTENERS
- 4 COPPER PANELS**
 COLOR: WEATHERED NATURAL COPPER
 METAL PANELS TO PROVIDE AN ADDED LAYER OF DEPTH AND COLOR TO COMPLEMENT THE NATURAL DESERT PALETTE
 METAL PANELS TO VARY IN THICKNESS TO PROVIDE MULTIPLE LAYER OF SHADOWS AND DEPTH FOR WALL
 PANELS TO BE SECURED WITH HIDDEN FASTENERS INTO METAL WEAVE BARS
- 5 ZINC FEATURE WALL**
 COLOR: VHM ZINC PIGMENTO
 METAL PANELS: 3'-0" H x 7'-0" W WITH A 1/4" REVEAL IN A STACKED BOND PATTERN
 PANELS TO BE SECURED WITH HIDDEN FASTENERS. ALL SEAMS TO OCCUR WITH REVEALS

THE PLAZA MURAL




- 1 ART MONUMENT ACRYLIC**
 UV PROTECTED
 VARIOUS SHAPE, SIZES AND COLORS
- 2 ART MONUMENT PIER**
 COLOR: GREY CONCRETE
 POURED IN PLACE WITH TROWEL SMOOTH FINISH
- 3 ART MONUMENT FRAME**
 COLOR: DARK BRONZE ANODIZED
 RAISED ATTACHEMENTS TO BE SECURED WITH HIDDEN FASTENERS
- 4 LIGHTING**
 LINEAR LED SET IN AN EXTRUSION WITH A FROSTED LENS
 MANUFACTURER: TBD LED SOLUTIONS CATALOG # 1BD15W

THE INFLECTION OF COLOR

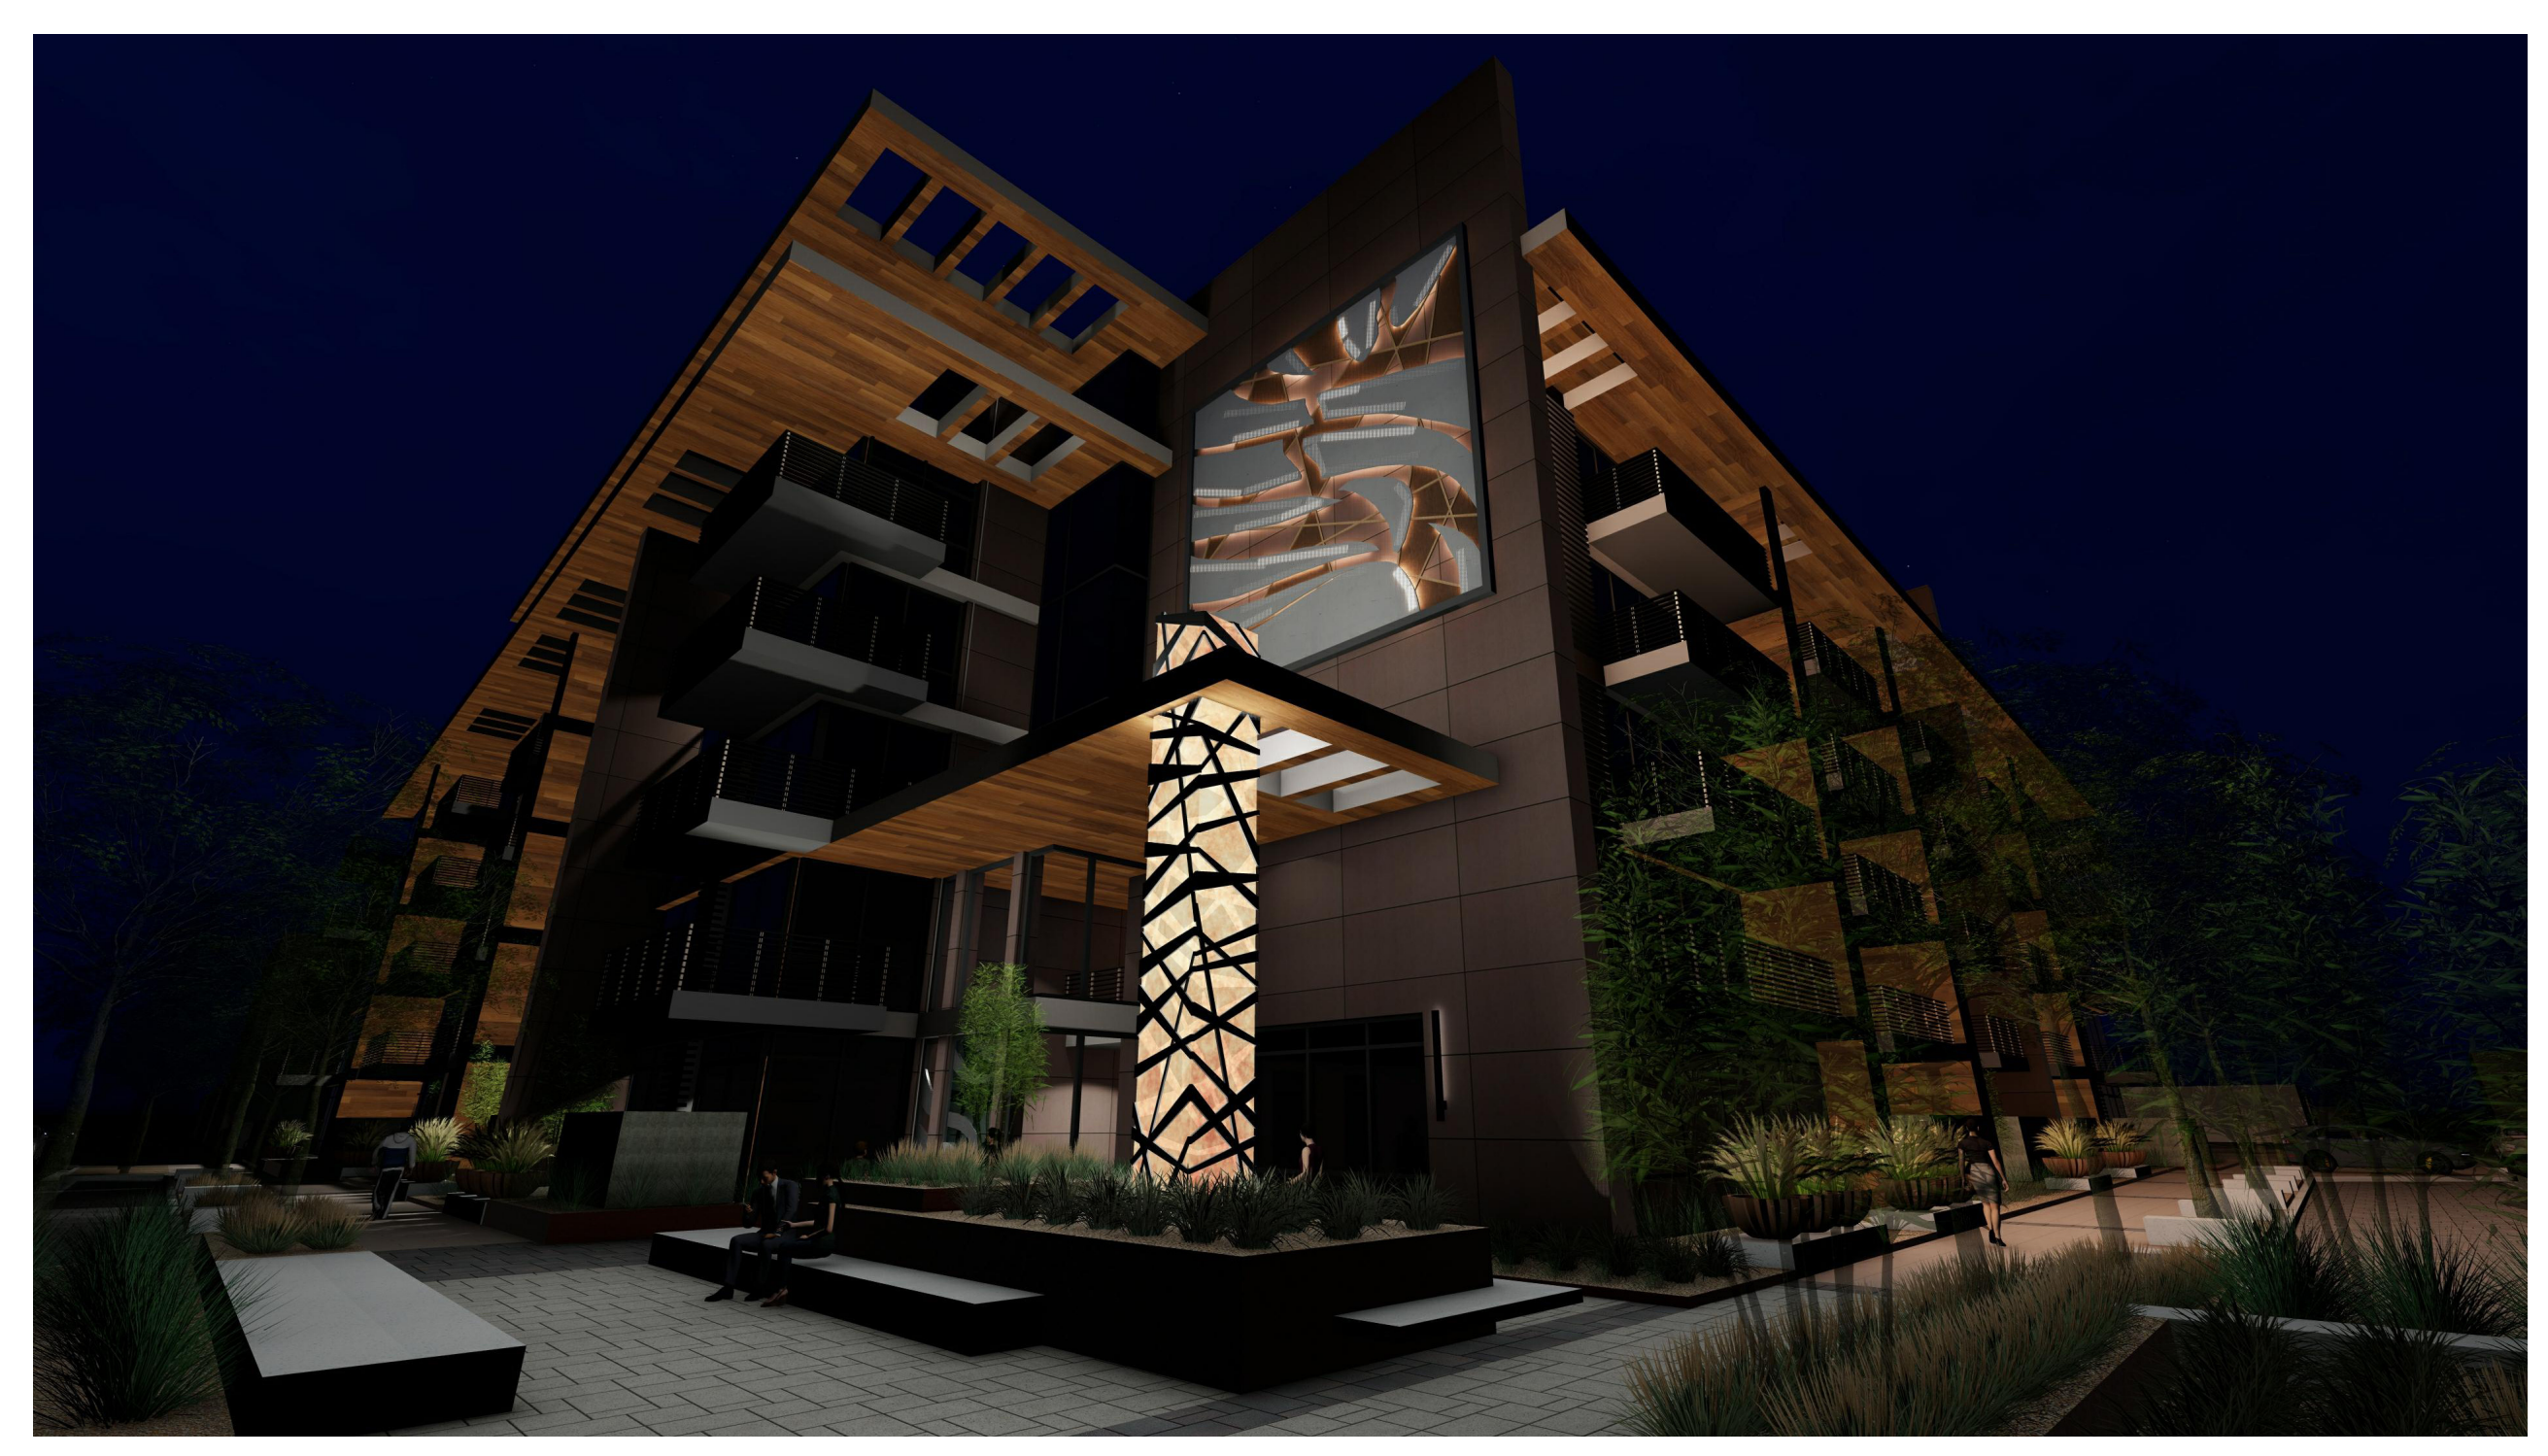

NIGHT EXPERIENCE

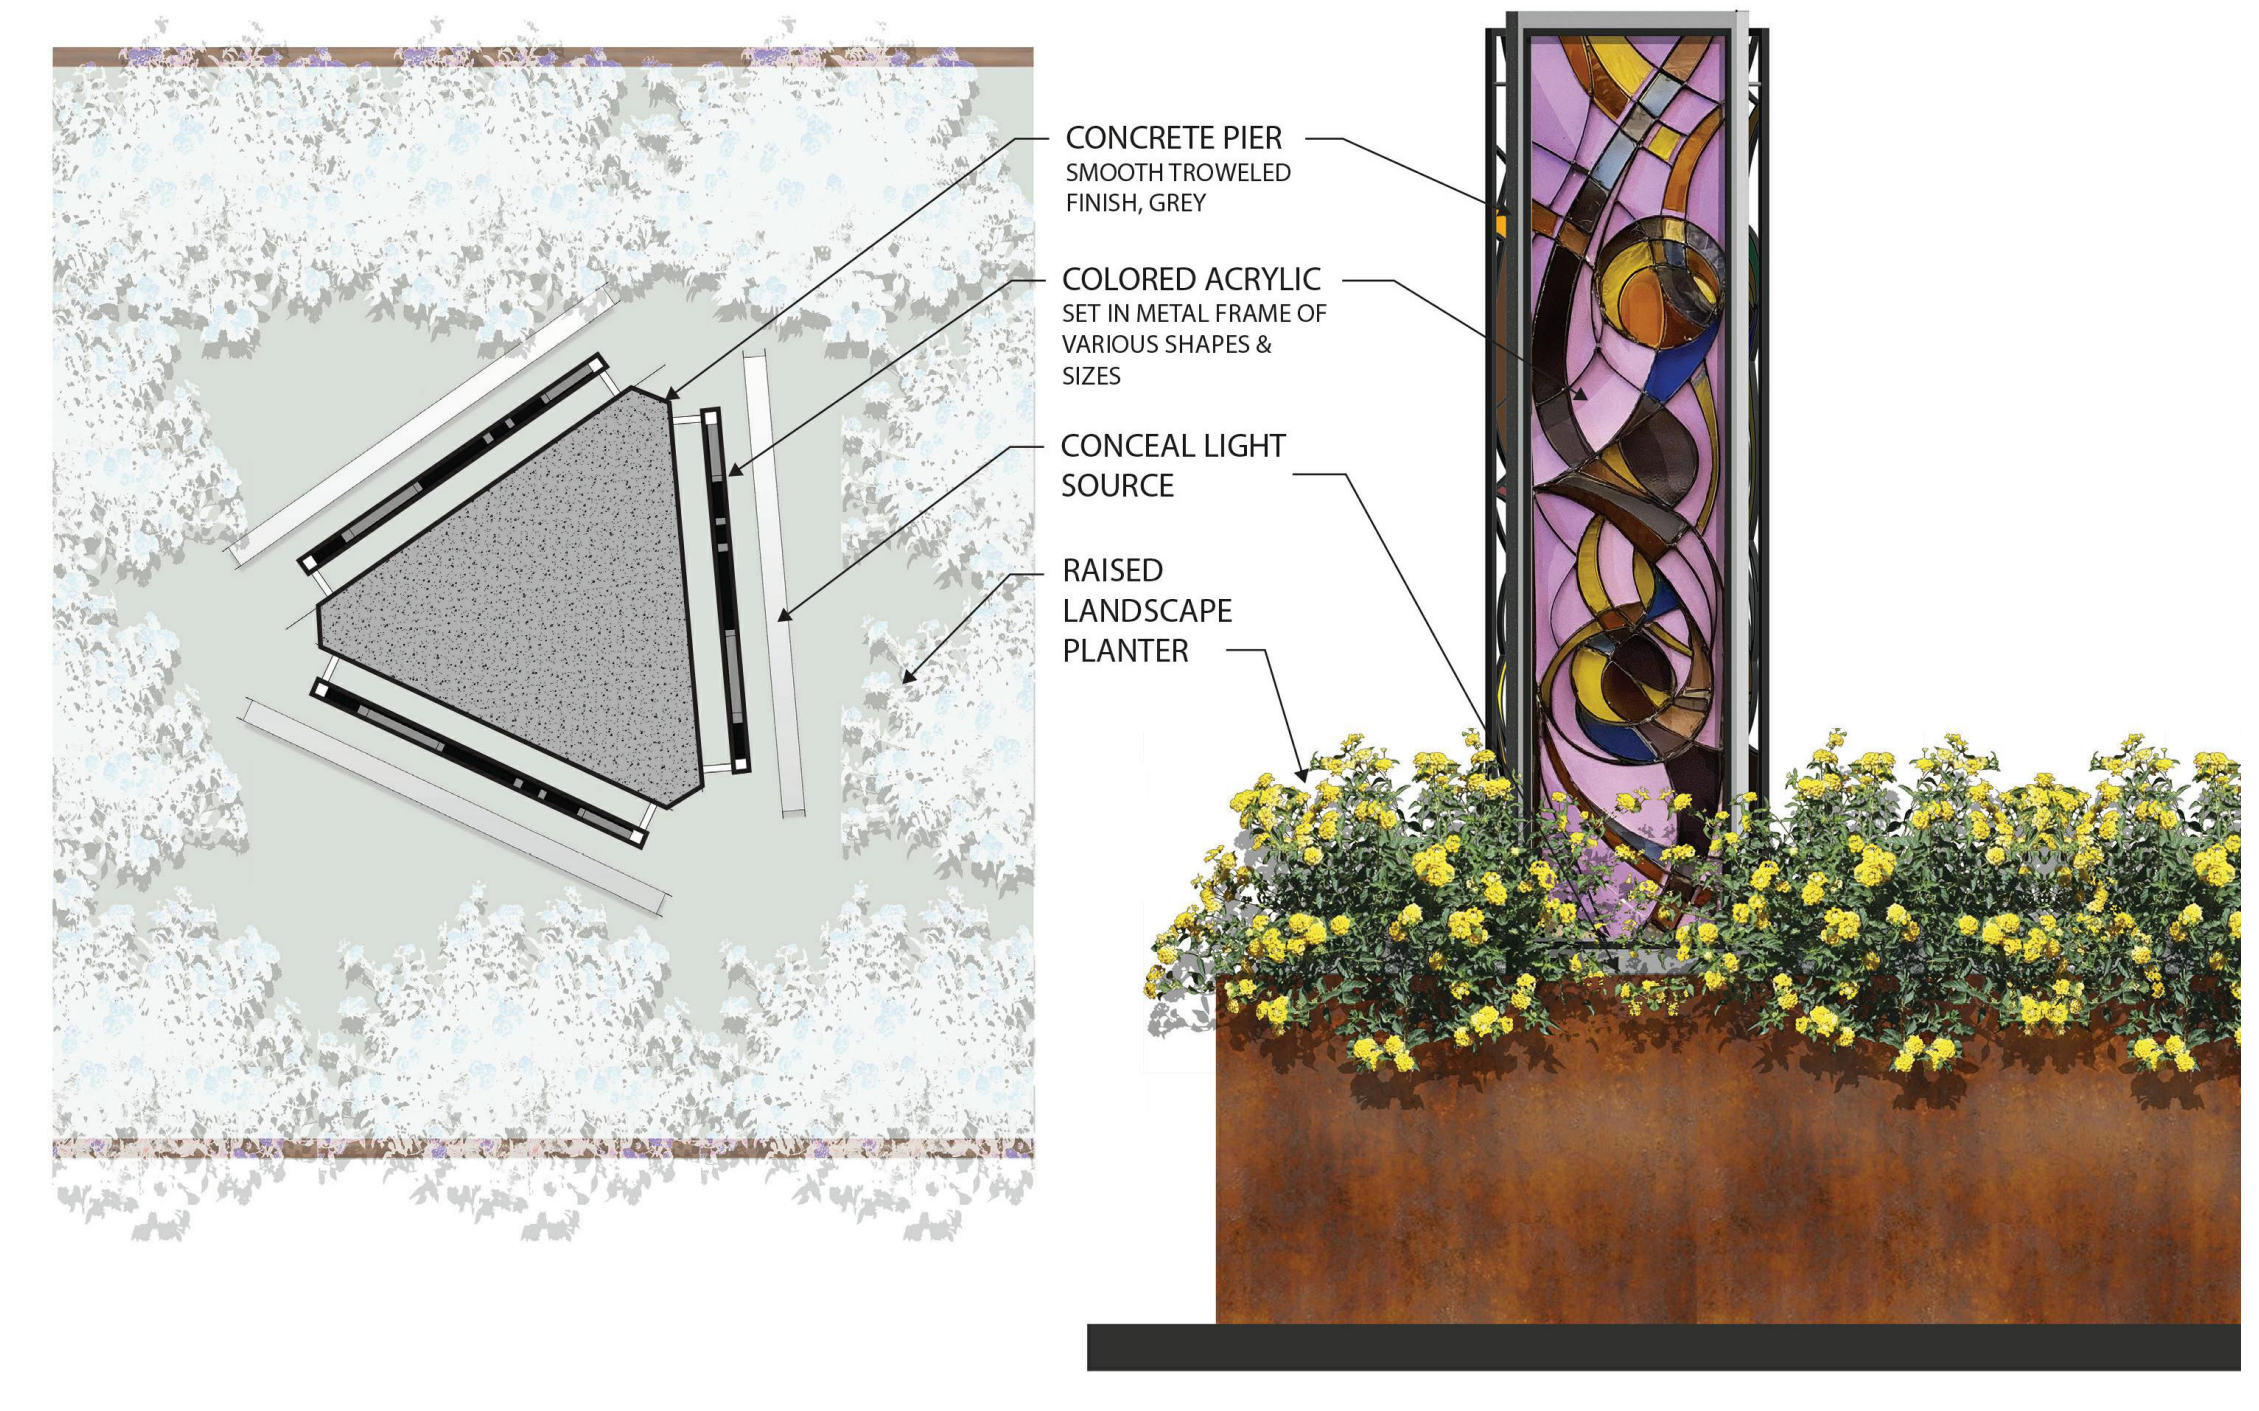

THE INFLECTION OF COLOR - PLAN & ELEVATION

MUSEUM SQUARE RESIDENTIAL TOWER - BUILDING 4
 7108 E. 2ND ST.
 SCOTTSDALE, AZ 85251
 APPROVED PUBLIC ART

DATE	08.11.2021
SCALE	NTS
JOB NO.	1611
SHEET	DRB68.8