




1 Elevation 1 - b
scale 1/4" = 1'-0"

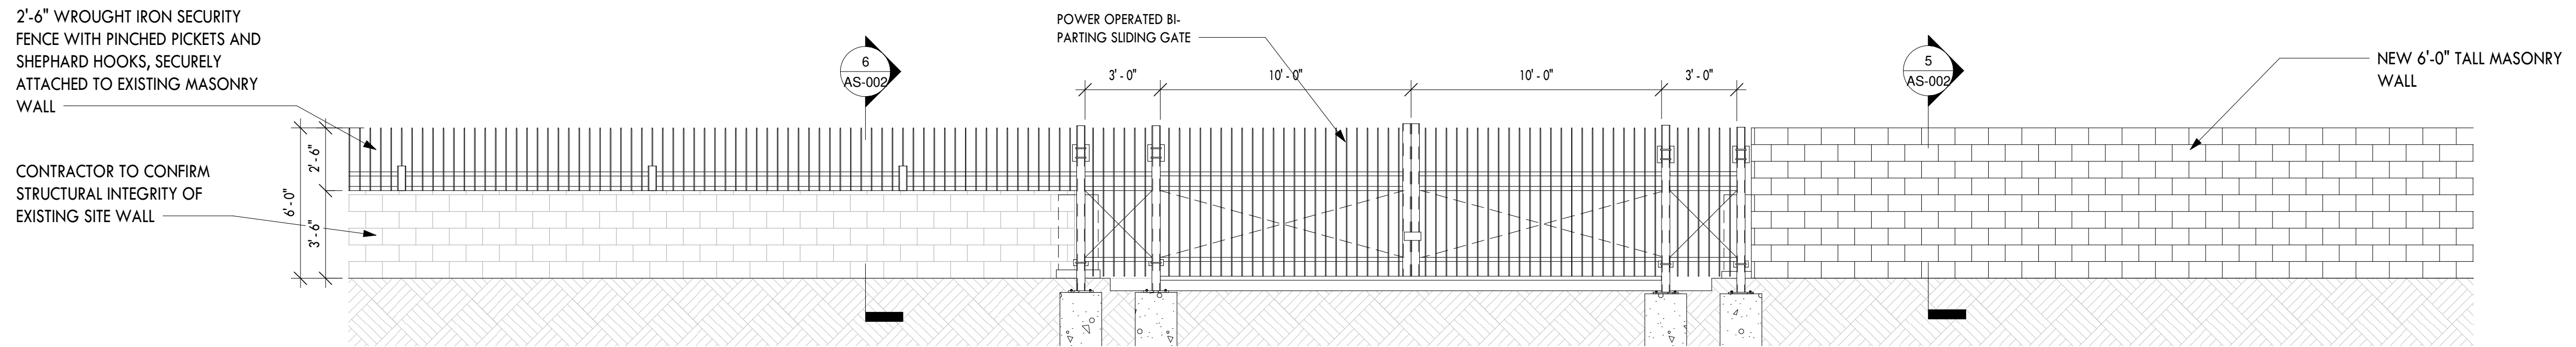


2 Elevation 1 - a
scale 1/4" = 1'-0"

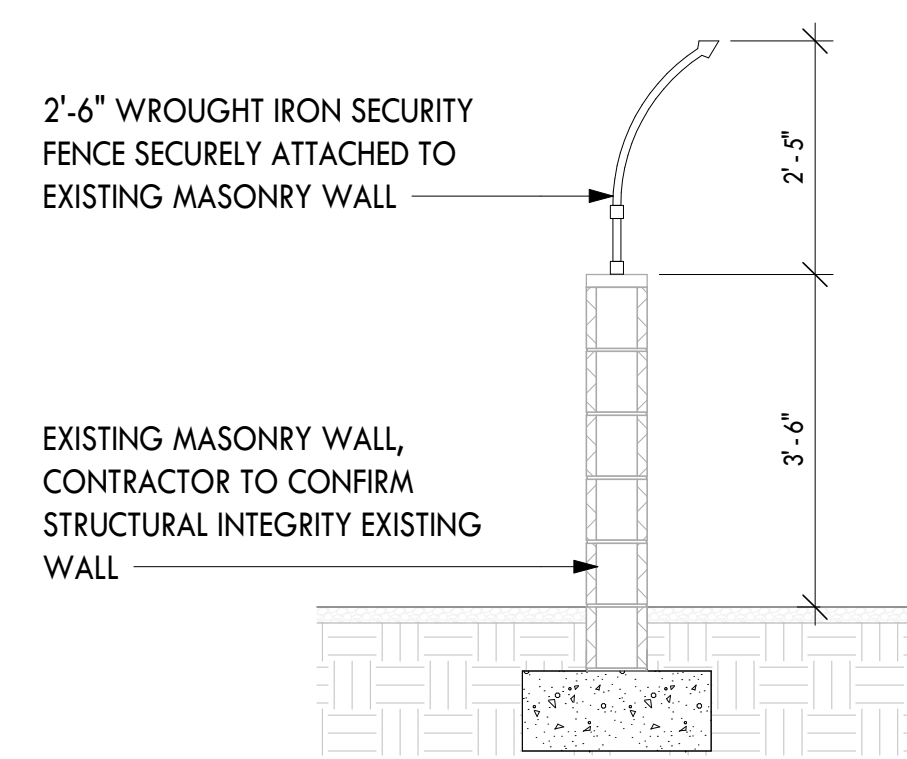


6 2'-4" FENCE ON EXIST WALL
scale 1/2" = 1'-0"

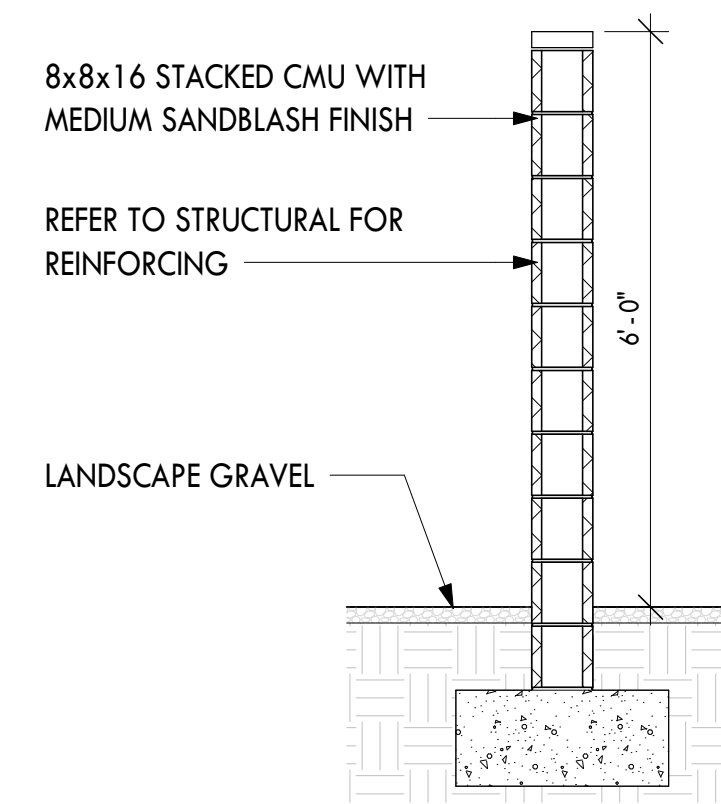

5 6'-0" MASONRY WALL
scale 1/2" = 1'-0"

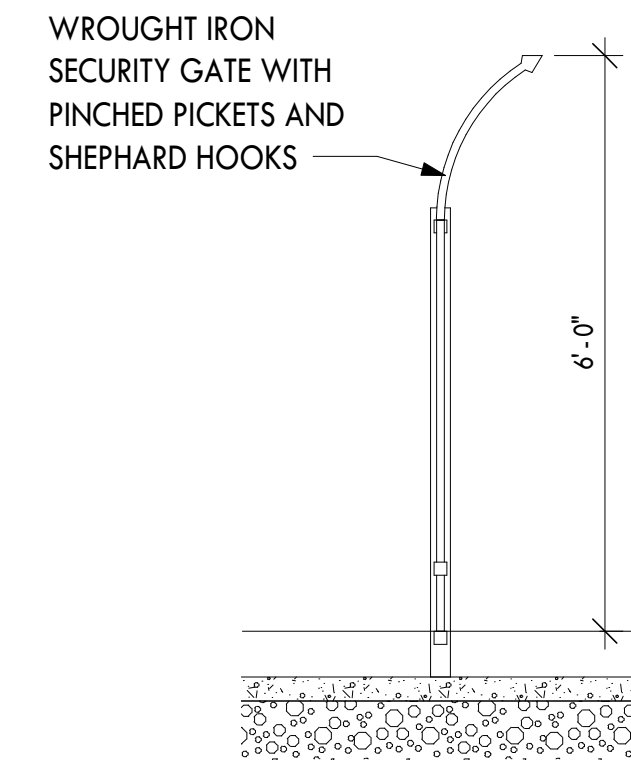

4 SECTION AT GATE
scale 1/2" = 1'-0"

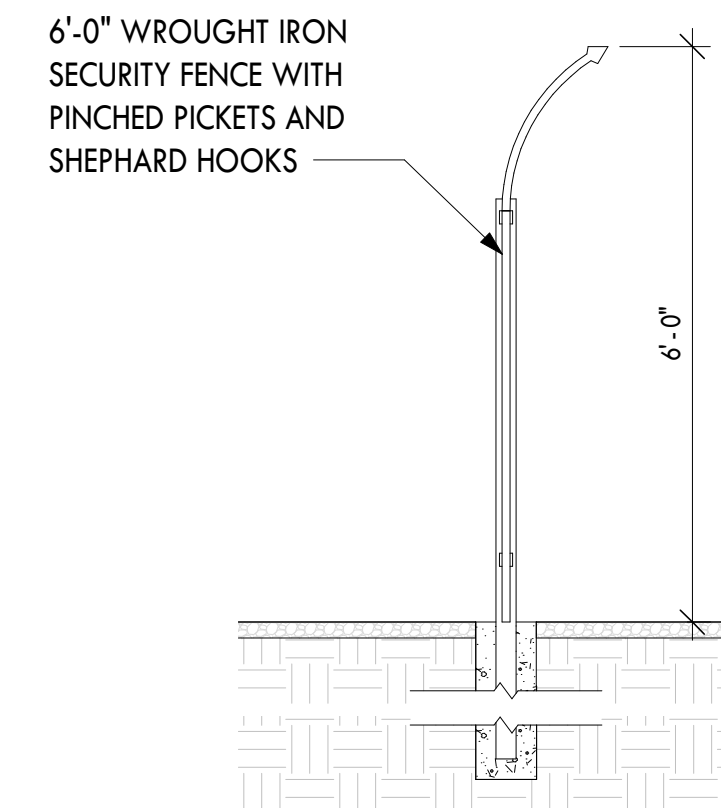

3 6'-0" WROUGHT IRON FENCE
scale 1/2" = 1'-0"