




1 | **Elevation 1 - b**
scale | 1/4" = 1'-0"

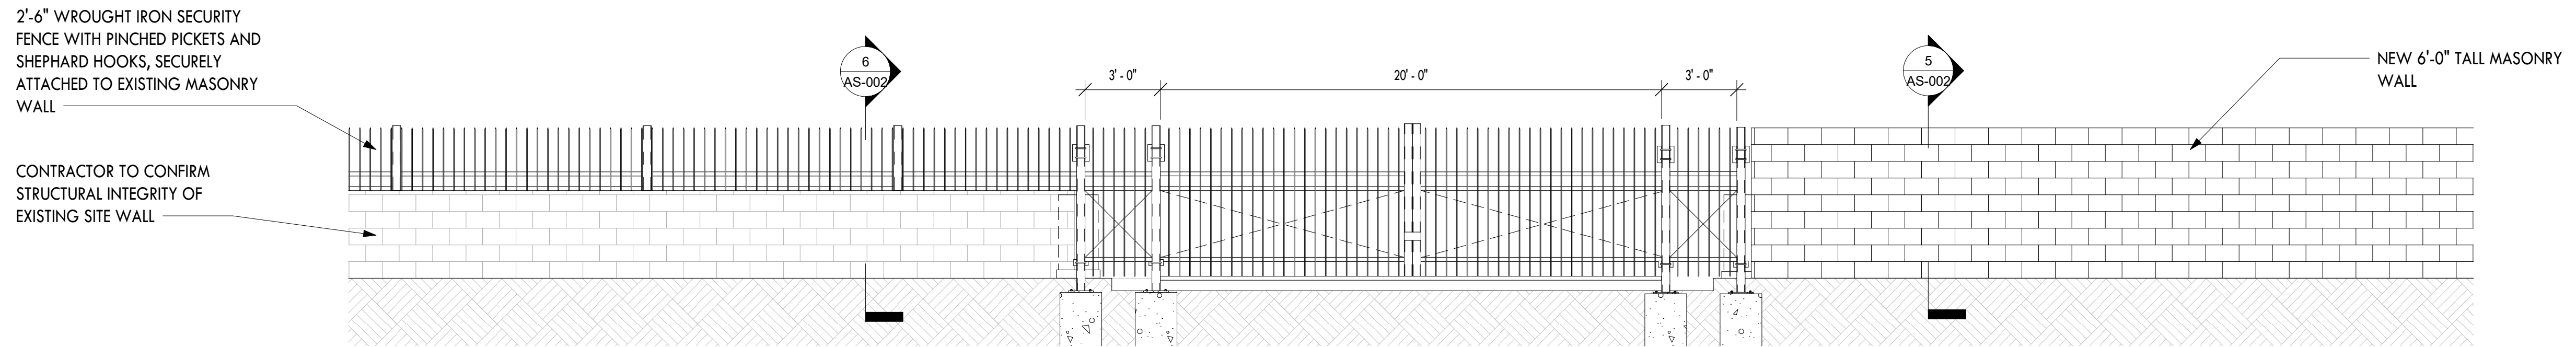


2 | **Elevation 1 - a**
scale | 1/4" = 1'-0"

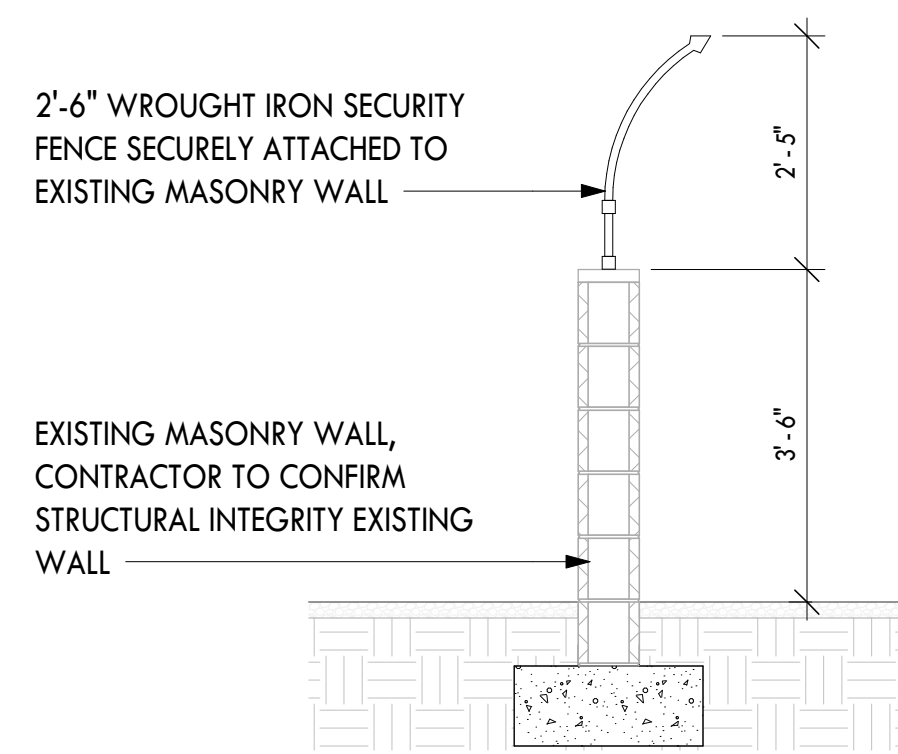


6 | **2'-4" FENCE ON EXIST WALL**
scale | 1/2" = 1'-0"

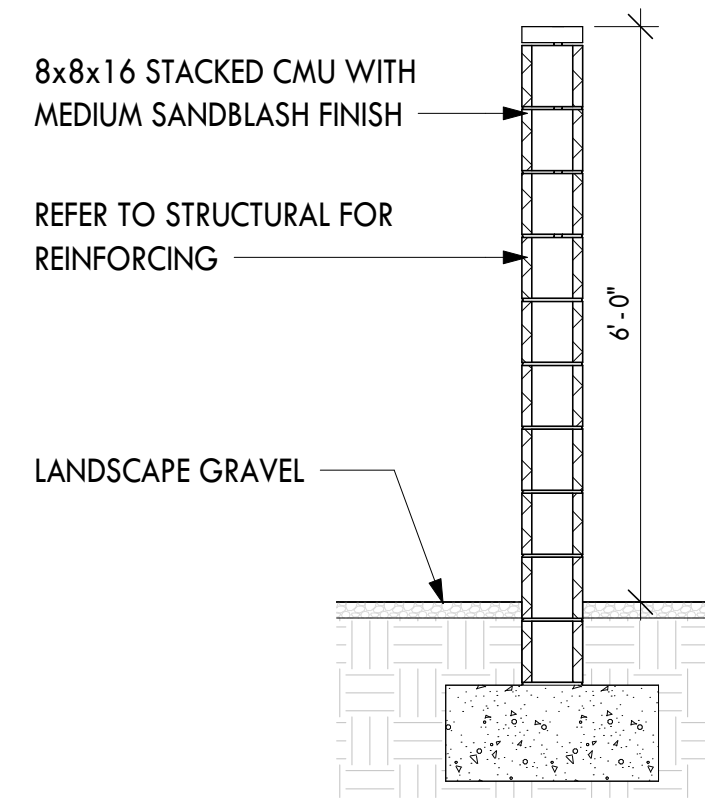

5 | **6'-0" MASONRY WALL**
scale | 1/2" = 1'-0"

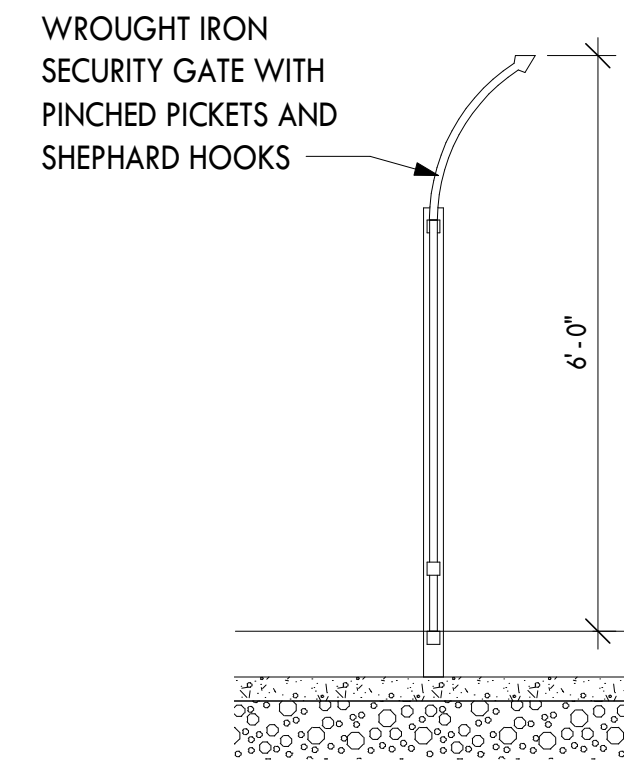

4 | **SECTION AT GATE**
scale | 1/2" = 1'-0"

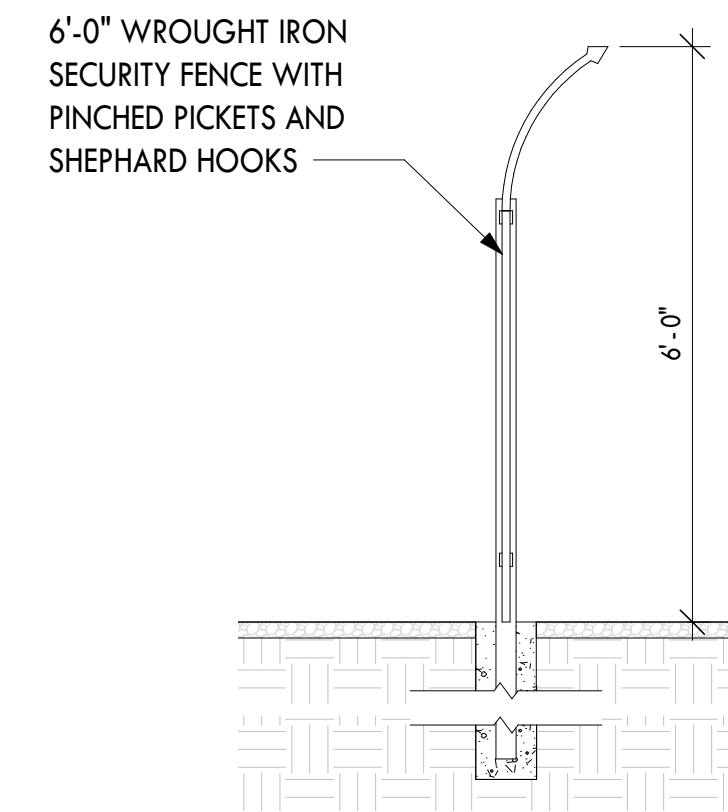

3 | **6'-0" WROUGHT IRON FENCE**
scale | 1/2" = 1'-0"