



1 SOUTH GATE SECURITY WALL

scale 1/4" = 1'-0"

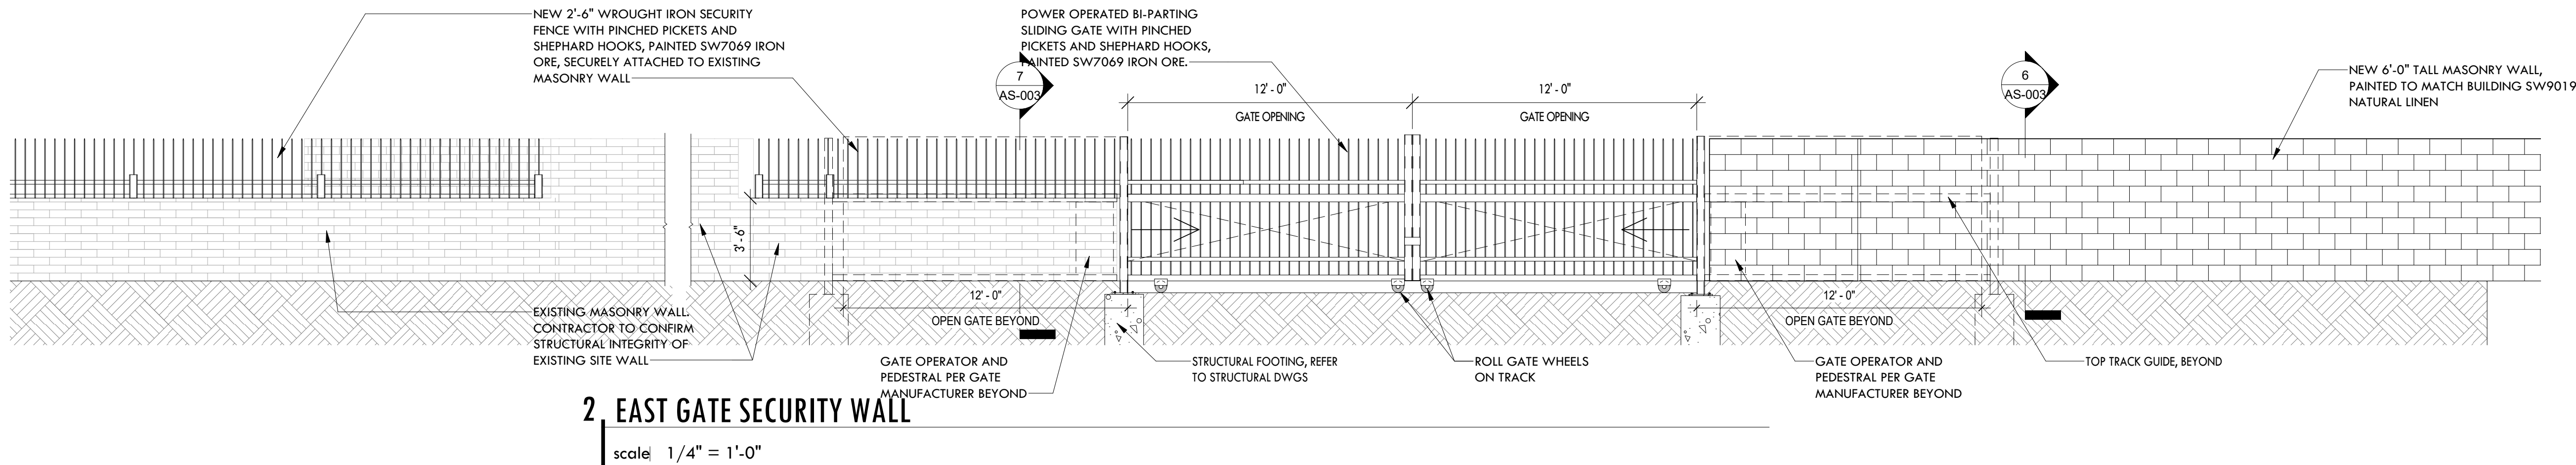


2 EAST GATE SECURITY WALL

scale 1/4" = 1'-0"

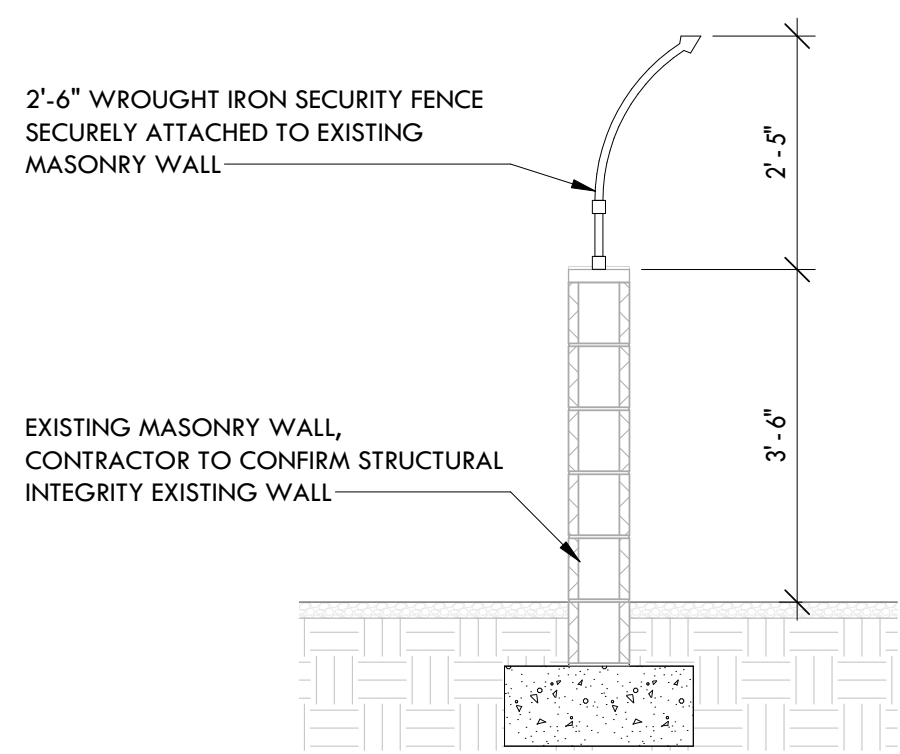


7 2'-4" FENCE ON EXIST WALL

scale 1/2" = 1'-0"

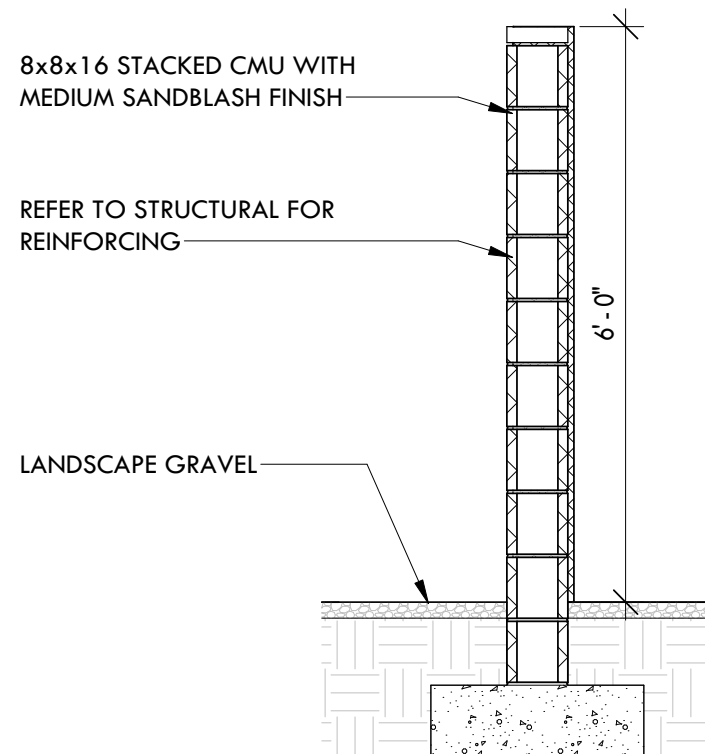


6 6'-0" MASONRY WALL

scale 1/2" = 1'-0"

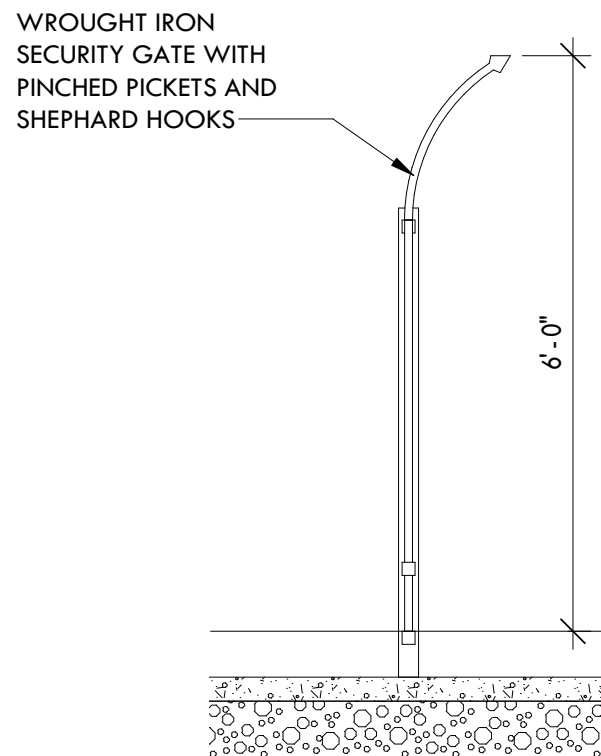


5 SECTION AT GATE

scale 1/2" = 1'-0"

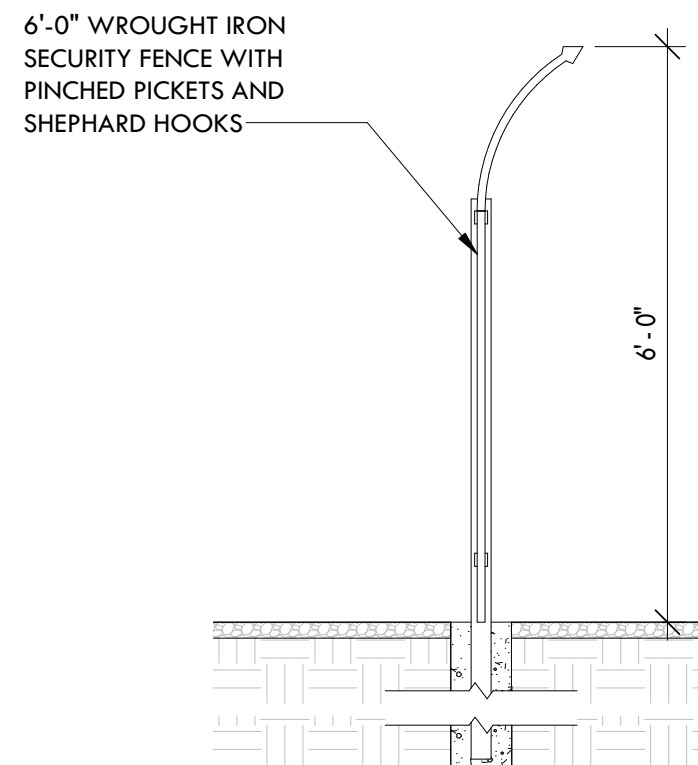

4 6'-0" WROUGHT IRON FENCE

scale 1/2" = 1'-0"

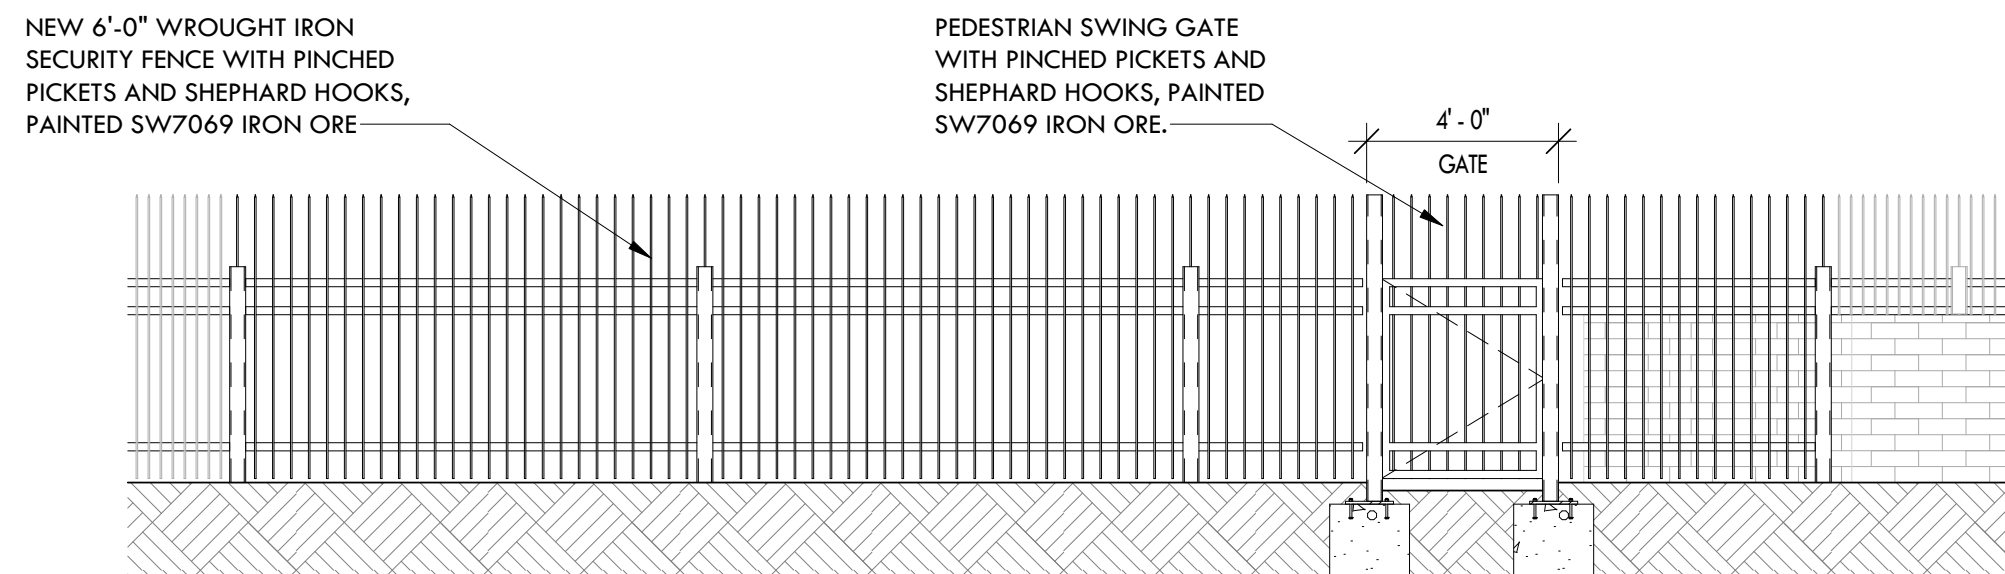

3 SWING GATE

scale 1/4" = 1'-0"