

HAYDEN and OSBORN

EXISTING SITE PHOTOS

Development Application
Date: 09/16/2020

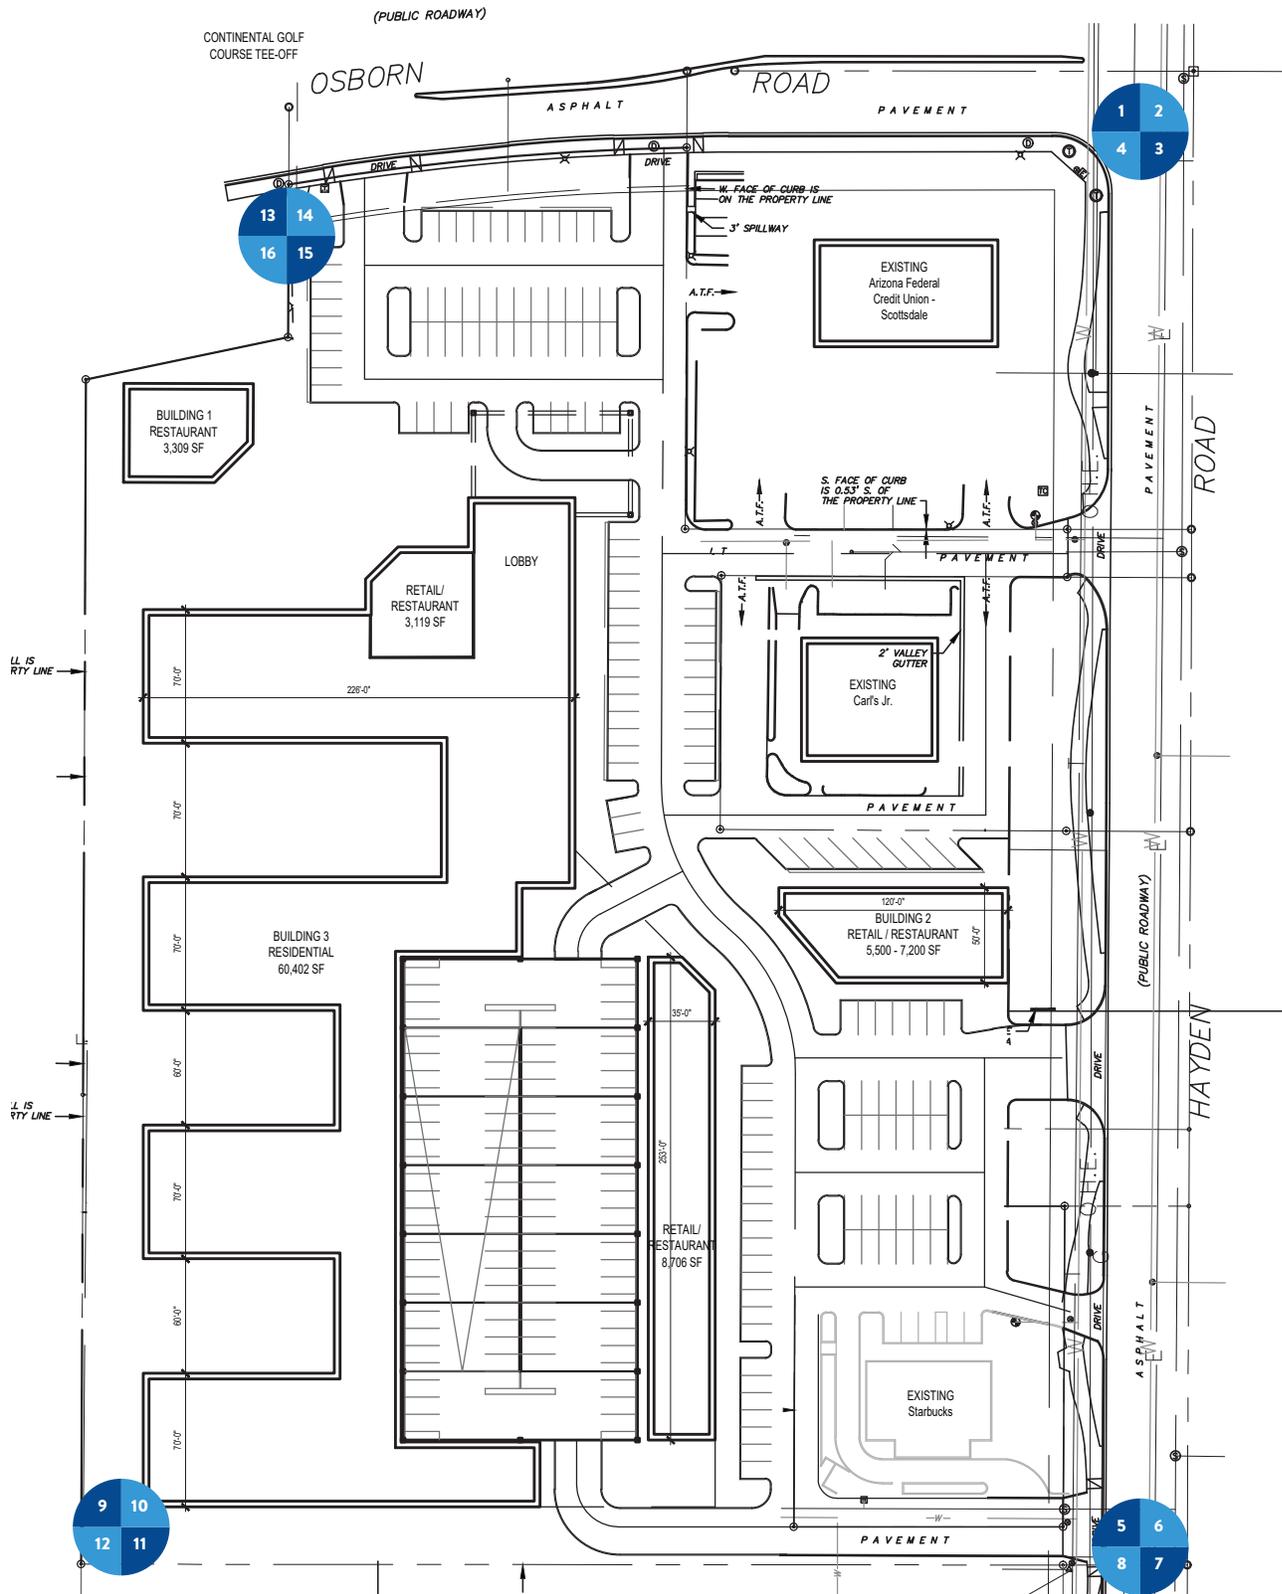


PHOTO EXHIBIT KEY PLAN

A 100

EXISTING CONDITIONS PHOTO EXHIBIT

SCALE: 1" = 100'

0' | 50' | 100'

15-ZN-2020

09/23/20



PHOTO 01



PHOTO 02

15-ZN-2020
09/23/20



PHOTO 03



PHOTO 04

15-ZN-2020
09/23/20



PHOTO 05



PHOTO 06

15-ZN-2020
09/23/20



PHOTO 07



PHOTO 08
15-ZN-2020
09/23/20



PHOTO 09



PHOTO 10
15-ZN-2020
09/23/20



PHOTO 11



PHOTO 12

15-ZN-2020
09/23/20



PHOTO 13



PHOTO 14
15-ZN-2020
09/23/20



PHOTO 15



PHOTO 16
16-ZN-2020
09/23/20