


UNIT MIX:


UNIT TYPE	S1	A1	A2	A2.1	A2.2	A3	A4	A5	A6	A7	A8	A9	A10	A11	B1	B1.2	B1.3	B1.4	B2	B3	B4	B5	B6	A1L	A3L	B3L	B5L	TOTAL	
AREA S.F.	LIVABLE	586	679	911	928	917	707	809	765	602	678	733	1,062	881	893	977	1,147	1,147	1,154	980	1,346	1,564	1,168	1,151	952	1,000	1,713	1,463	
	PATIO	61	60	62	62	124	66	64	67	64	60	63	123	569	861	203	103	231	374	924	80	123	158	652	61	66	120	158	
LEVEL	1ST	2	15	2	1	0	2	1	1	0	0	1	1	0	0	2	1	0	0	0	0	0	0	0	0	0	0	0	29
	2ND	2	18	2	1	0	2	1	1	0	0	1	0	0	0	2	1	0	0	1	0	1	0	0	0	0	0	33	
	3RD	2	17	2	1	0	2	1	0	0	0	1	0	0	0	2	1	0	0	0	0	1	1	1	0	0	32		
	4TH	2	15	2	1	0	2	1	0	1	1	0	0	1	0	2	0	0	1	0	0	1	1	0	0	0	31		
	5TH	2	0	0	1	1	0	1	0	0	0	0	0	0	1	2	0	0	0	0	0	0	0	10	2	2	1	23	
	TOTAL	10	65	8	5	1	8	5	2	1	1	3	1	1	10	3	0	1	1	0	3	2	1	10	2	2	1	148	

BUILDING AREAS:


Level	BUILDING AREAS					Total S.F.
	Garage	Residential	Leasing/Club Rm.	Fitness	Roof Terrace	
5TH		25,246	1,011		2,639	28,896
4TH		30,327				30,327
3RD		31,835				31,835
2ND		32,834		533		33,367
1ST		28,691	2,357	856		31,904
P1	36,869					36,869
P2	38,238					38,238
P3	20,558					20,558
Total S.F.	95,665	148,933	3,368	1,389	2,639	251,994

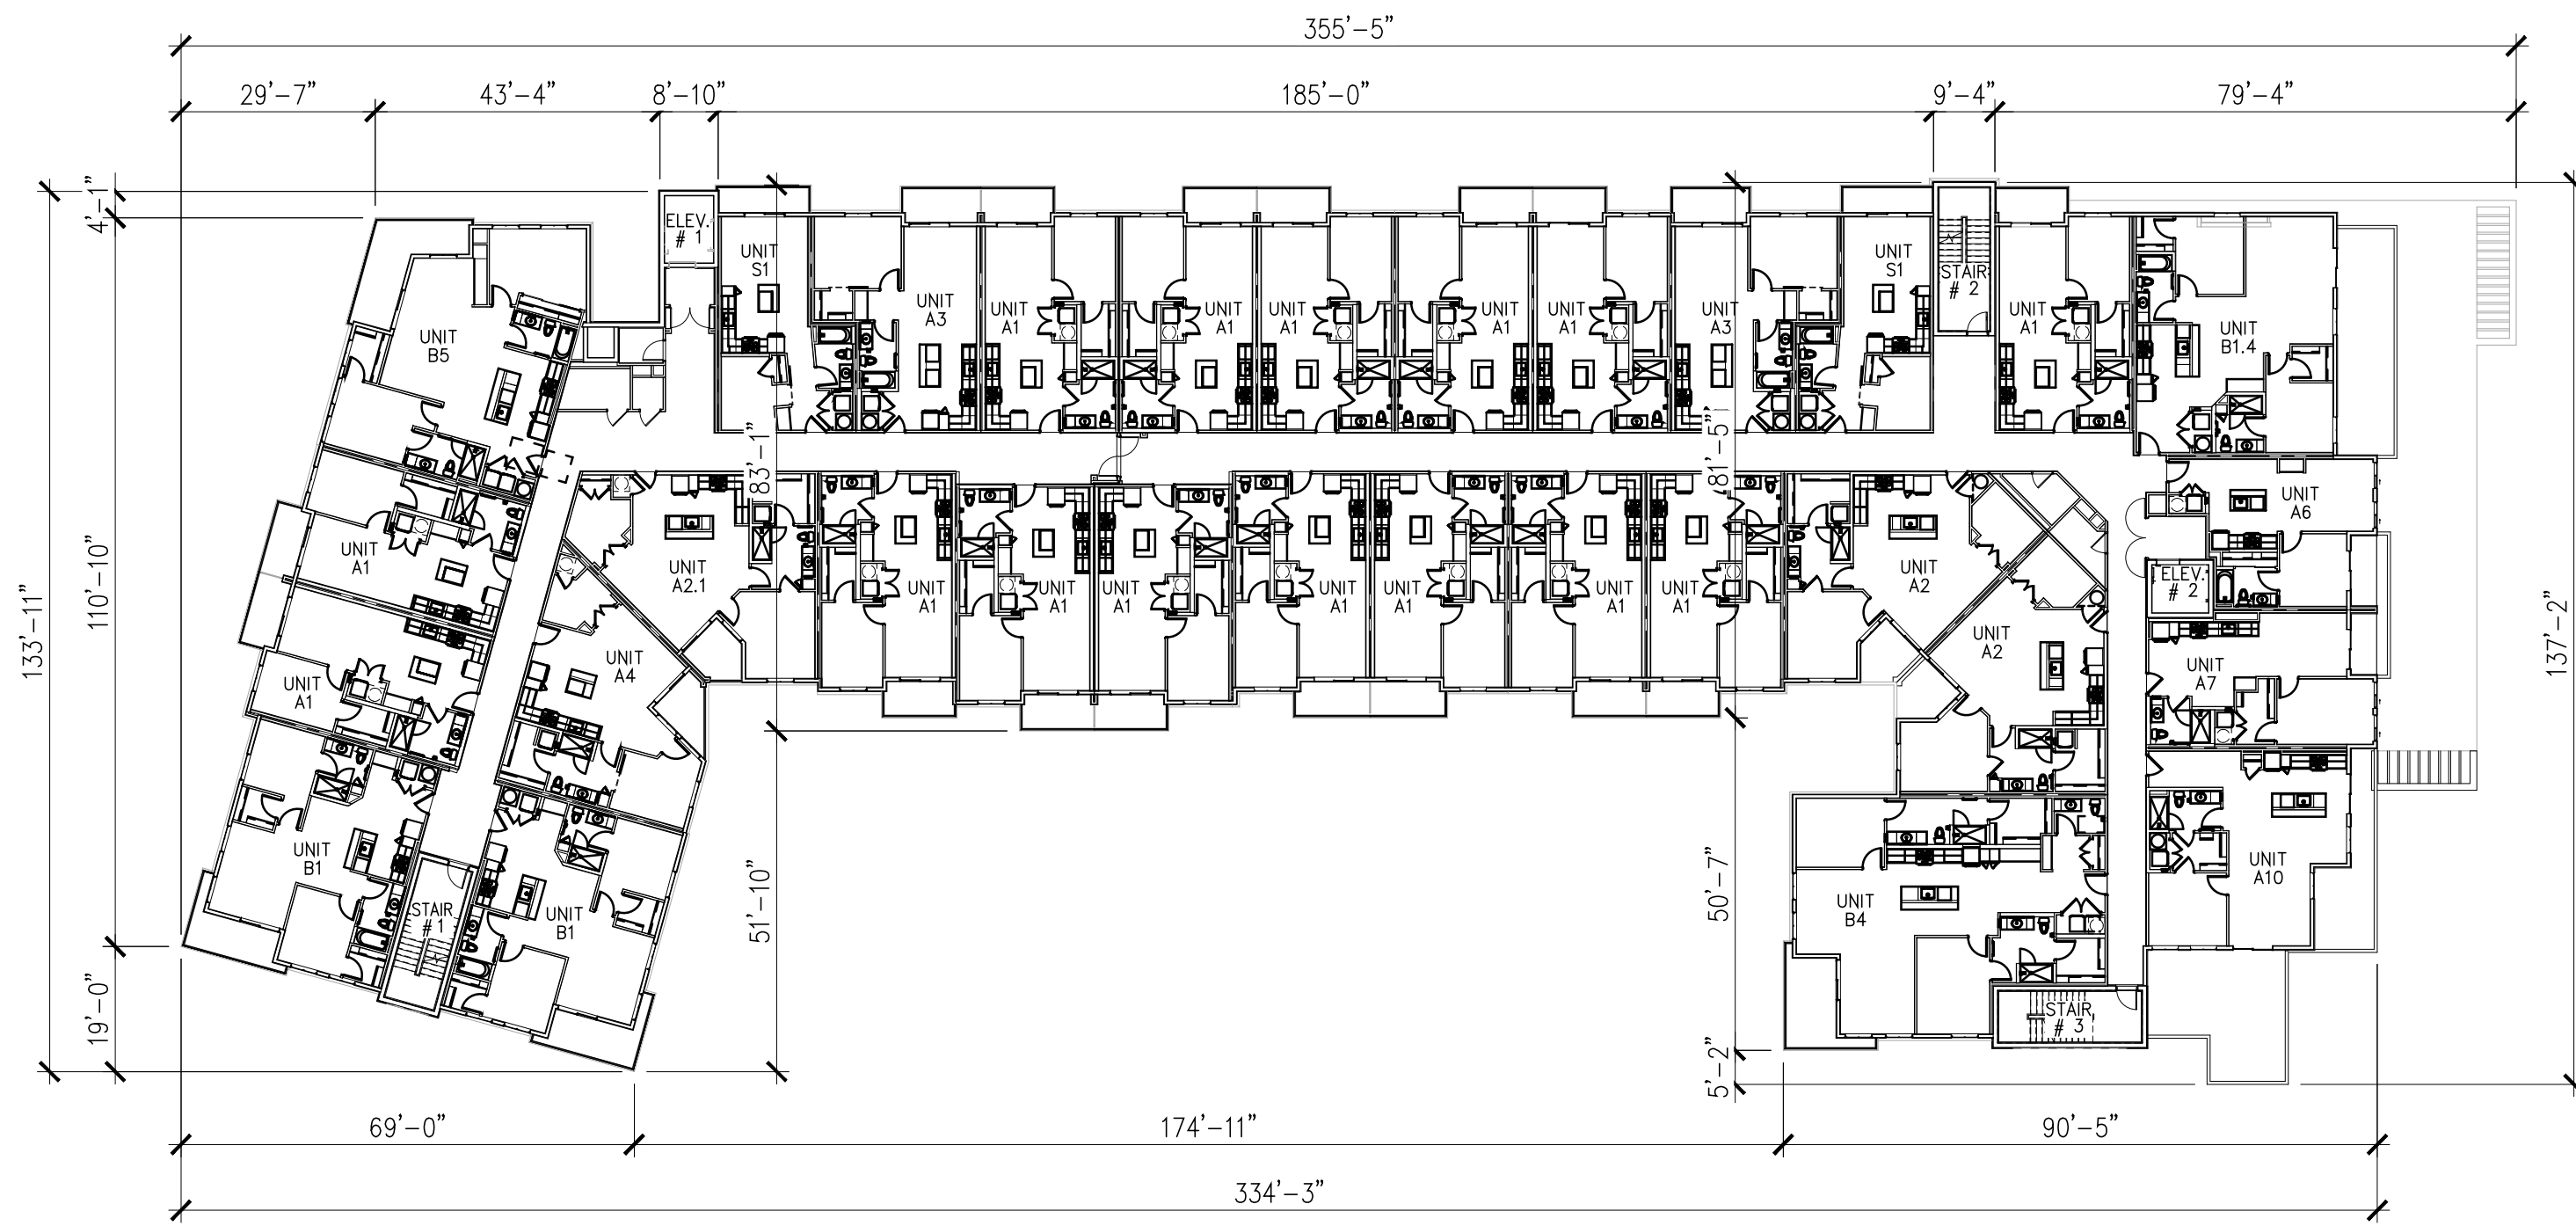


BUILDING - LEVEL L4

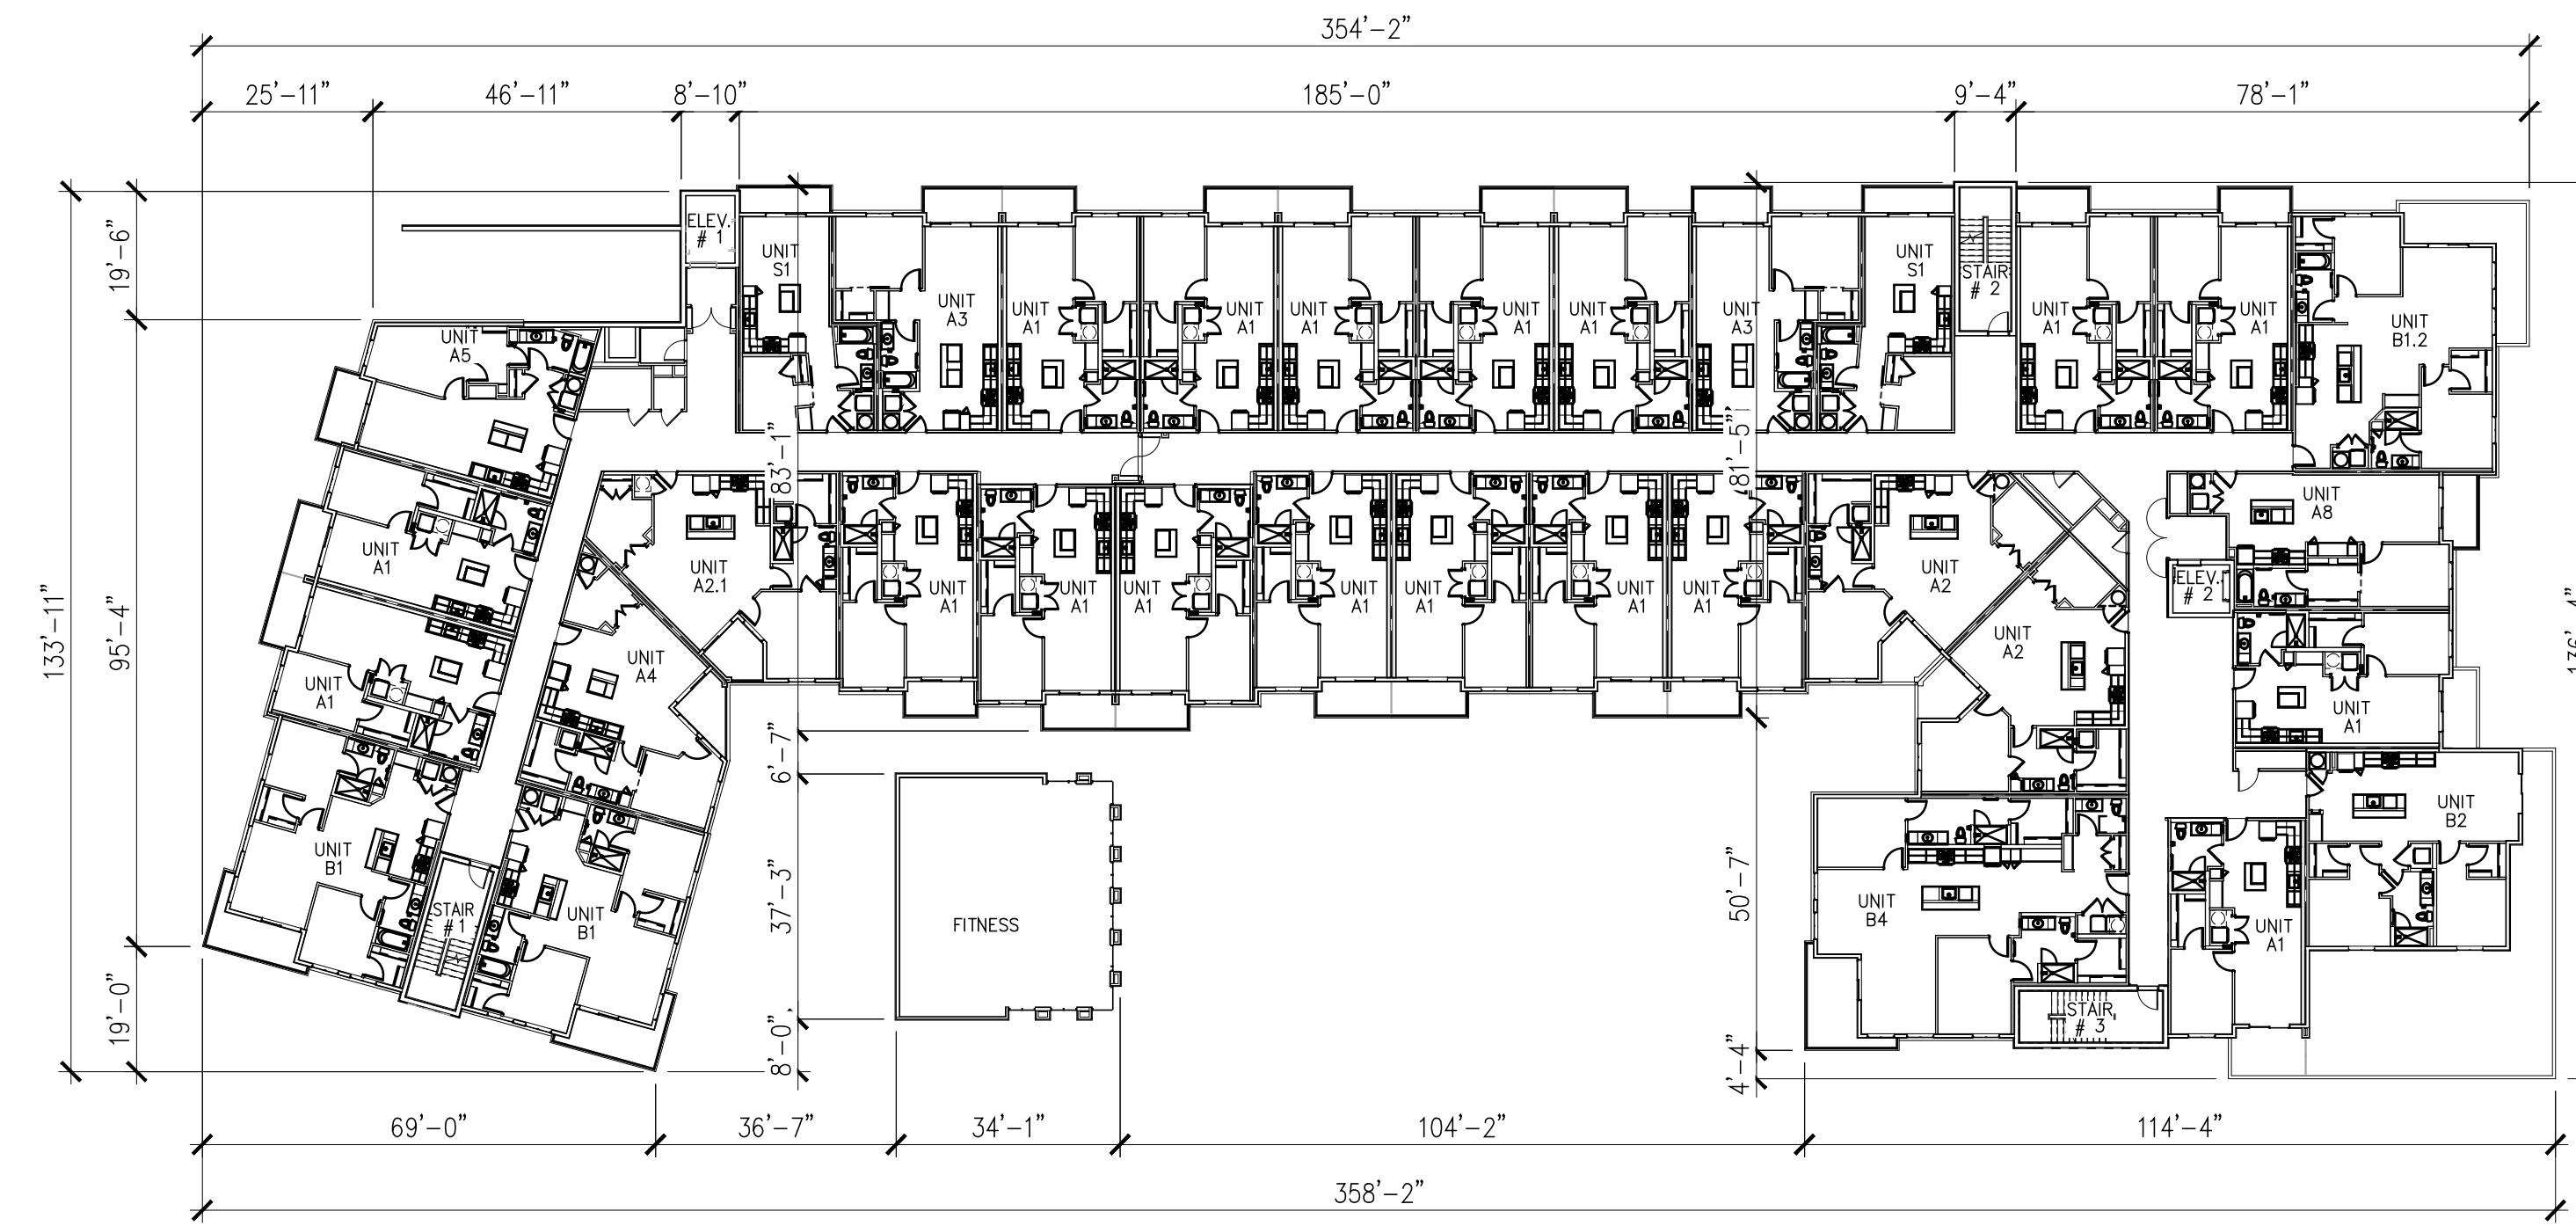

BUILDING - LEVEL L2

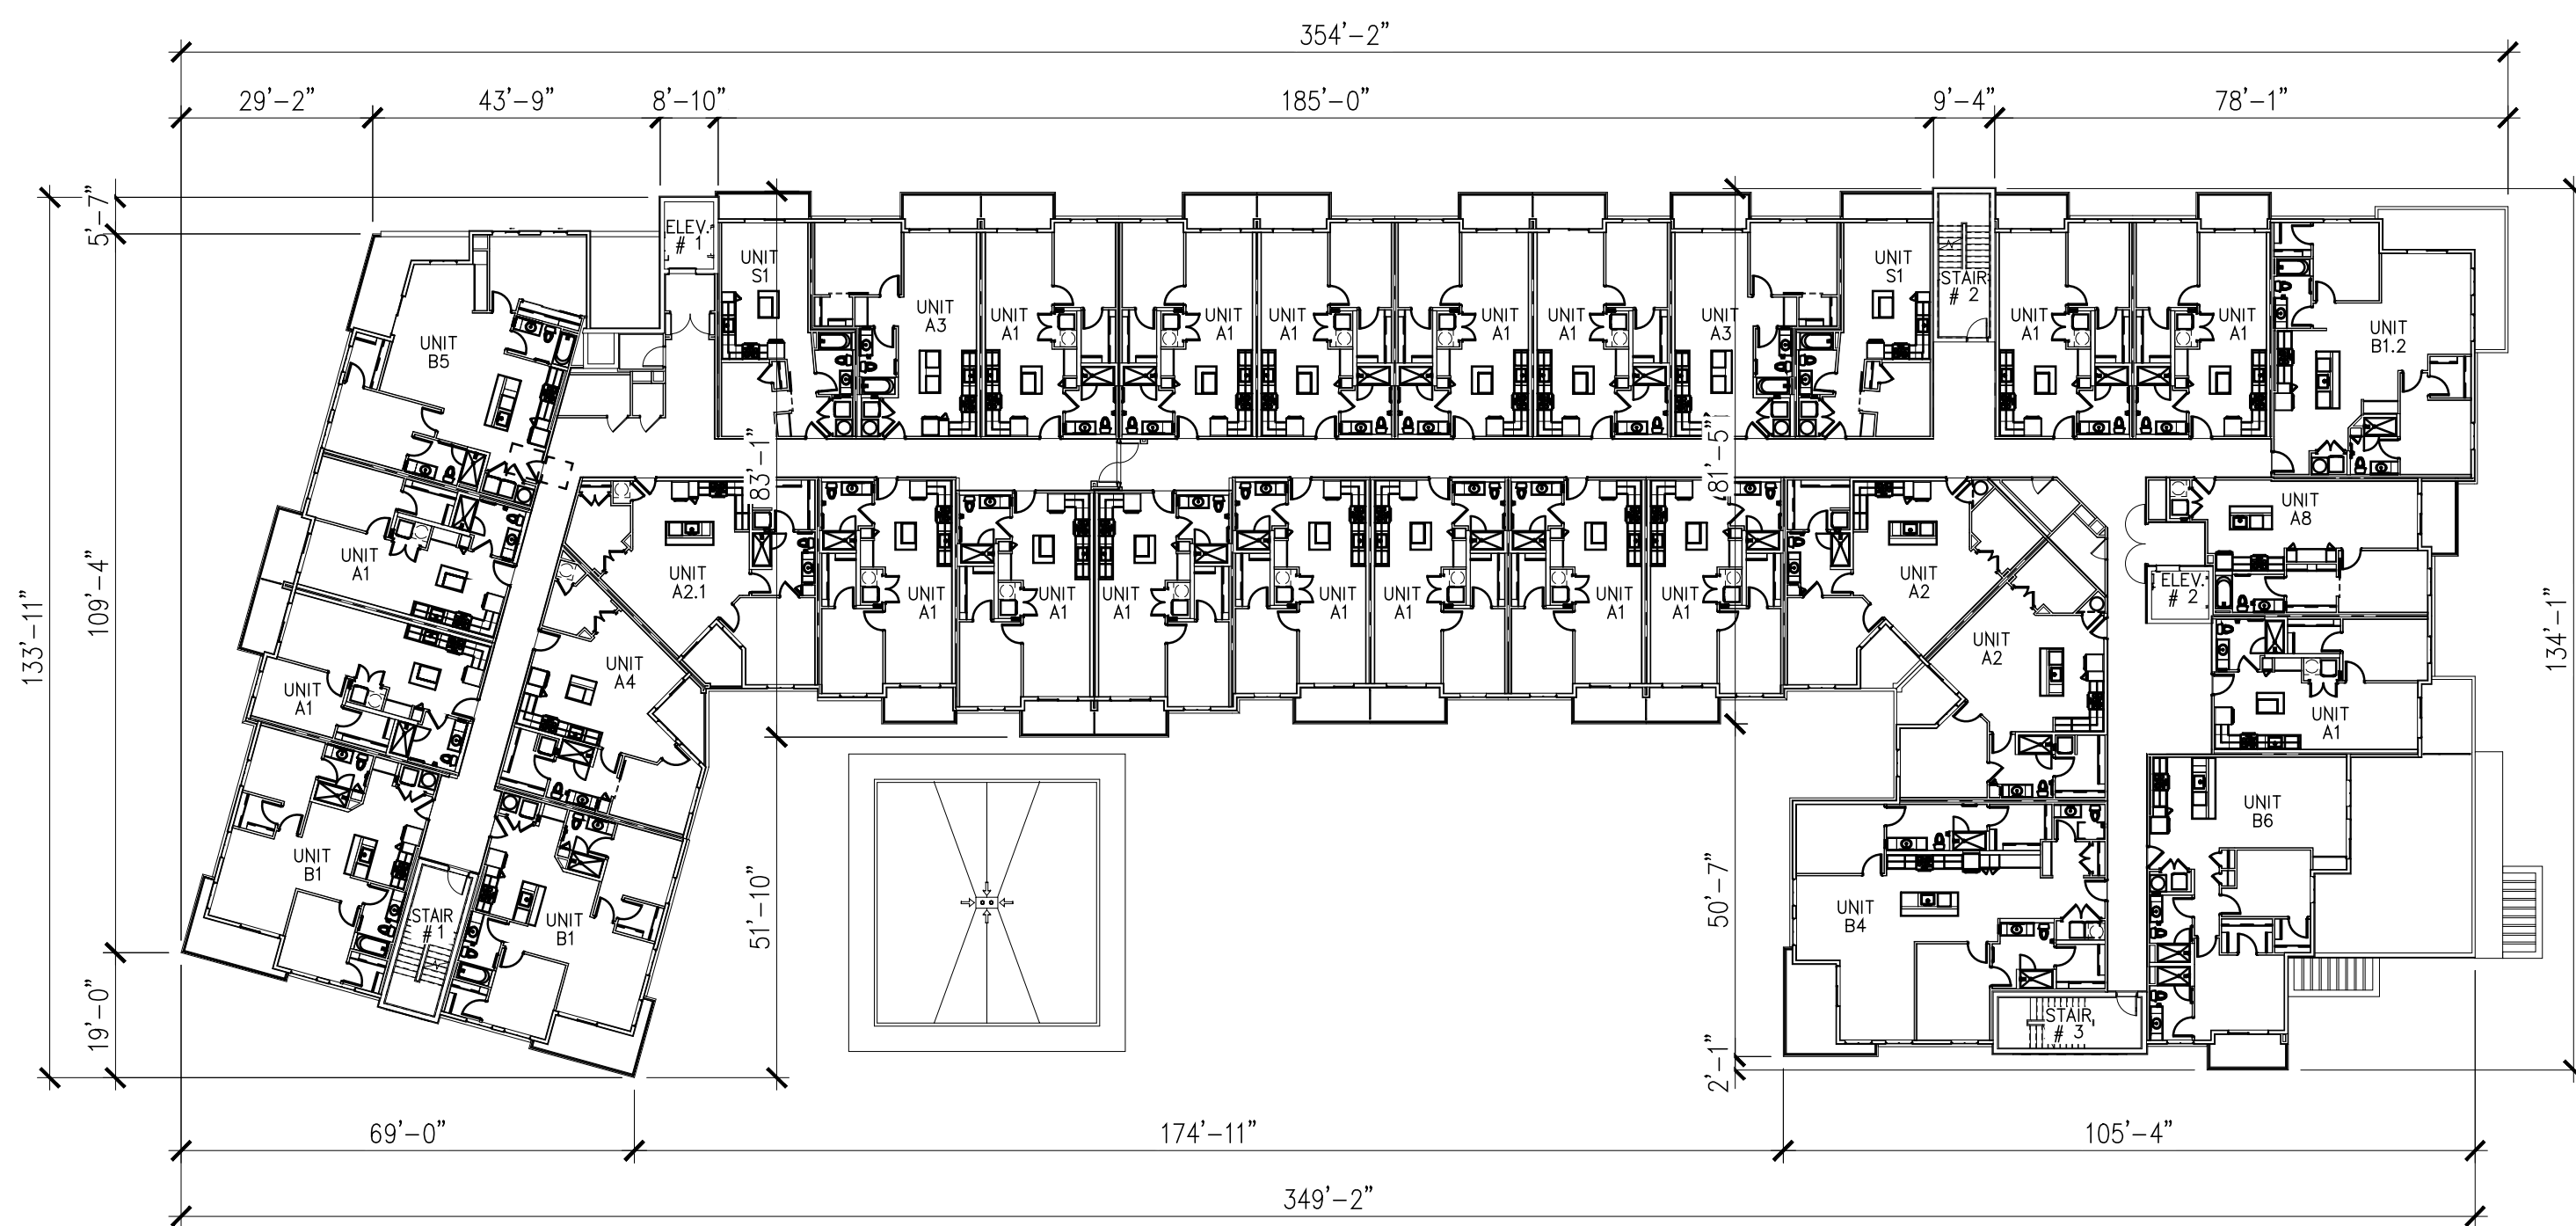


BUILDING - LEVEL L3

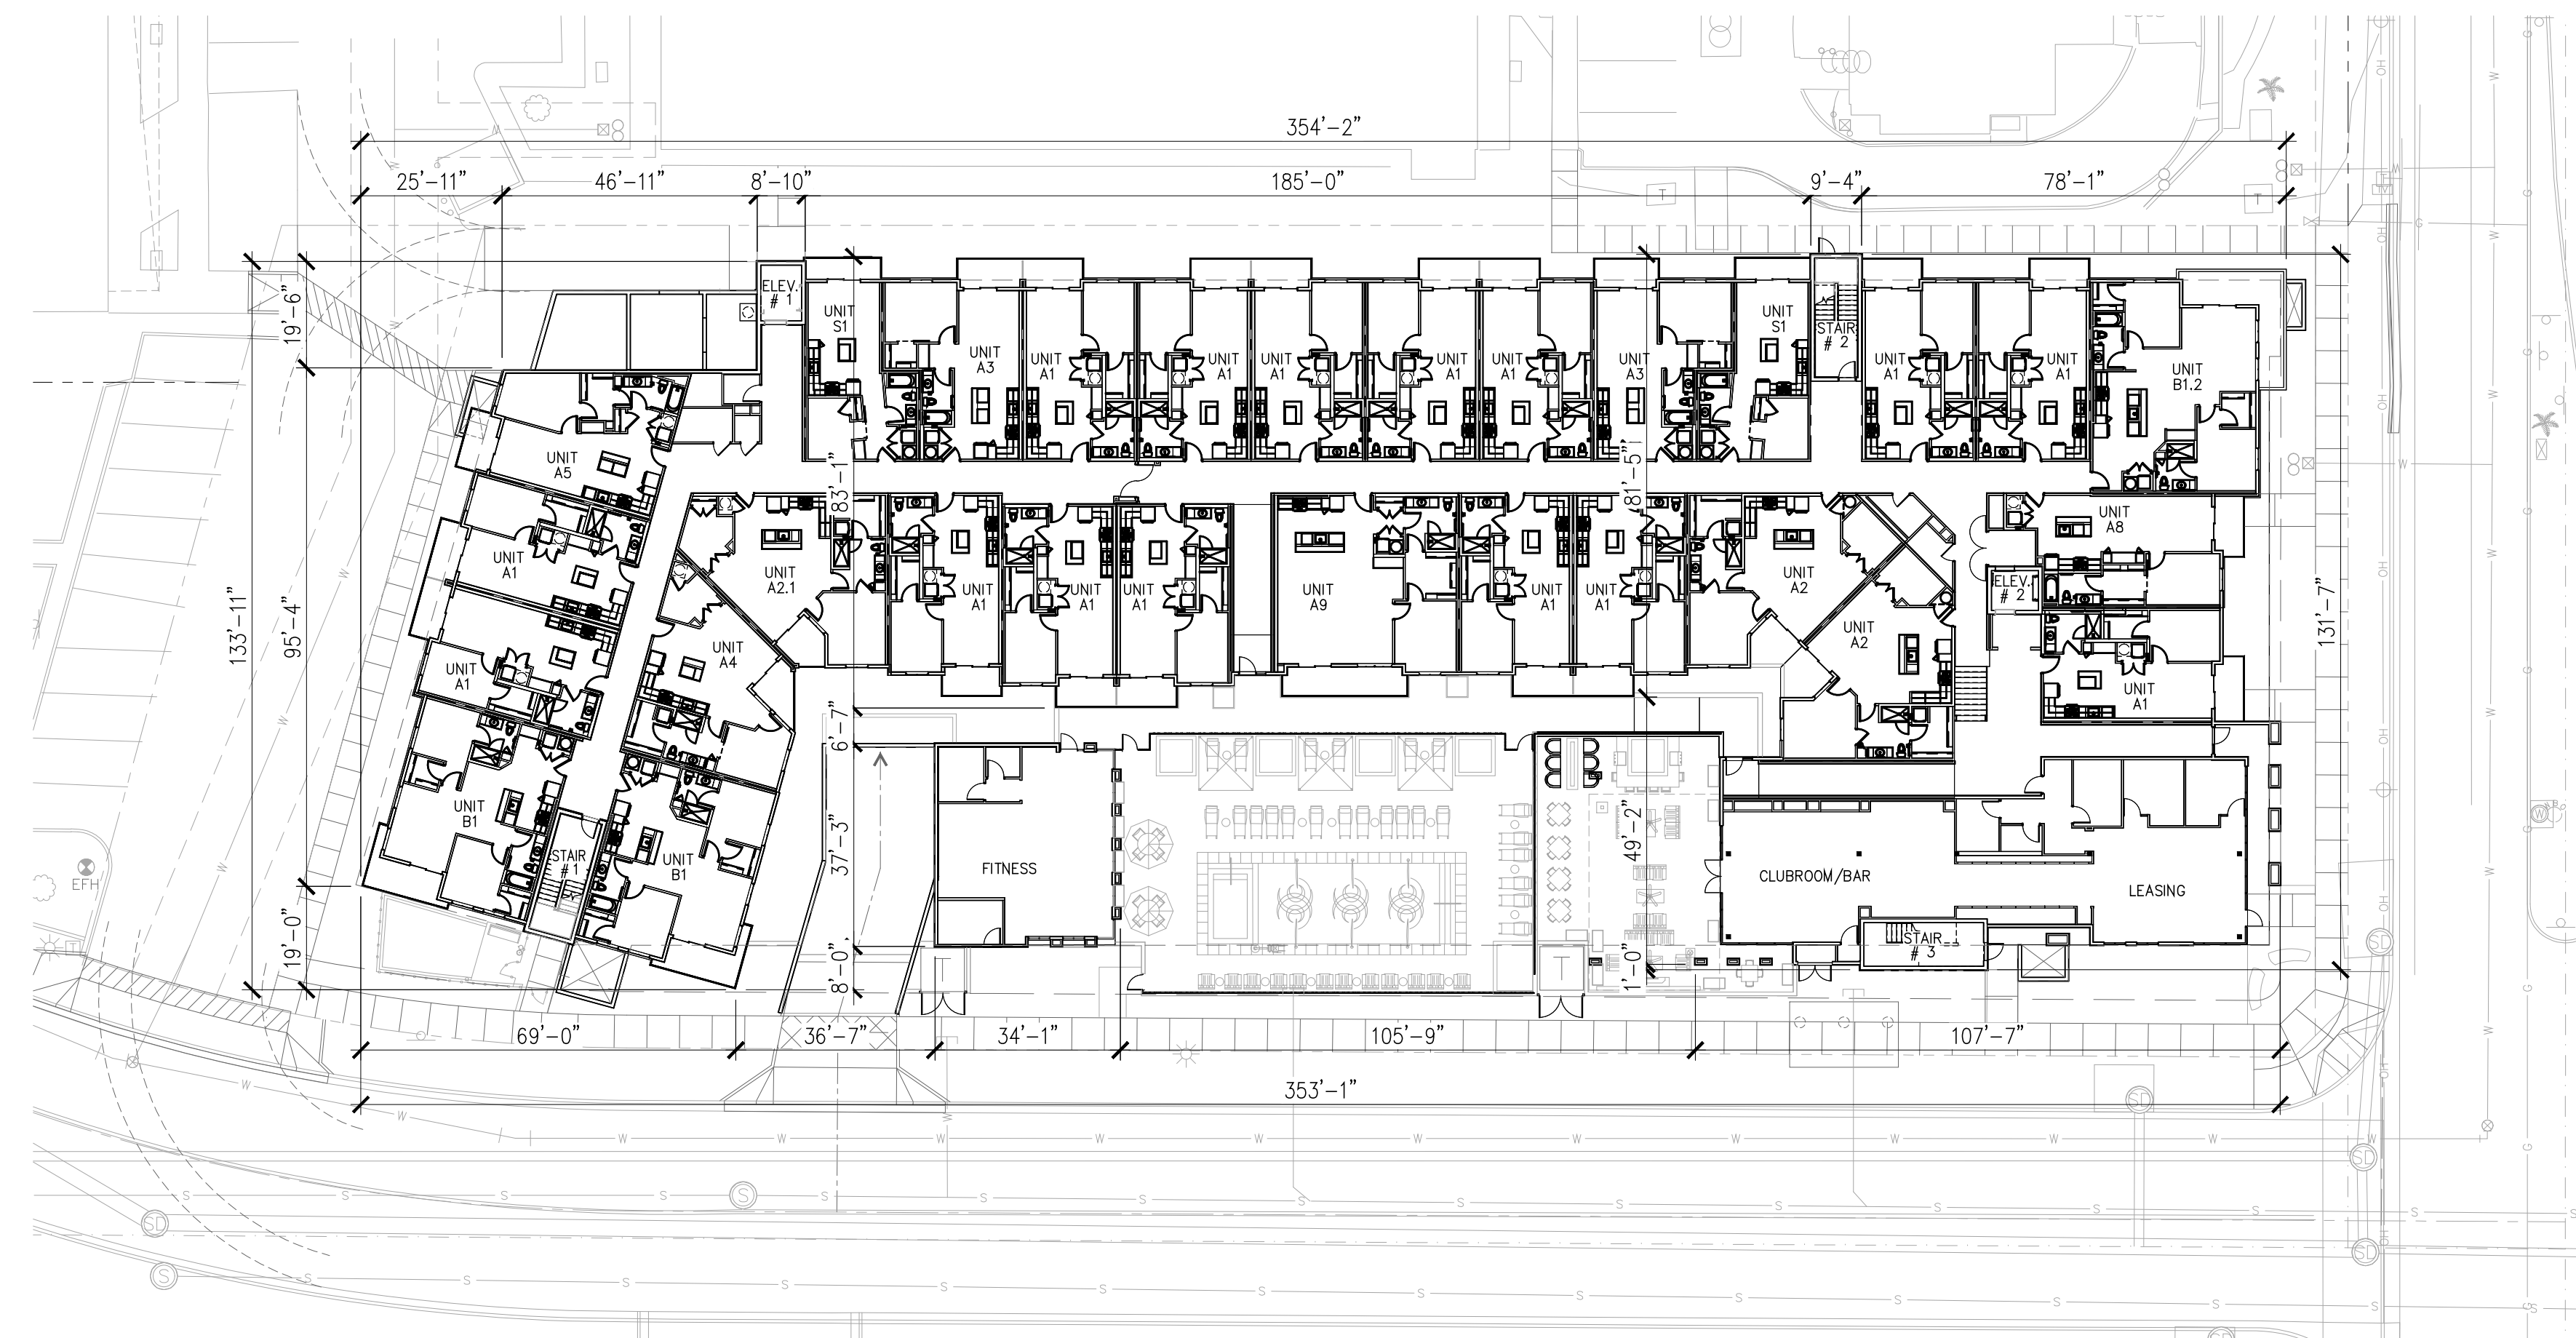

BUILDING - LEVEL L1

BUILDING PLANS

SCALE: 1" = 30'

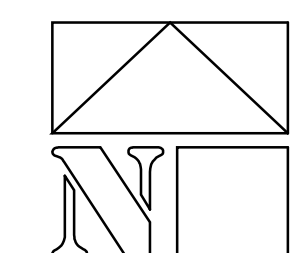

TOLL MAZA
7570 EAST 6TH AVENUE
SCOTTSDALE, AZ 85251

Office of Rich Barber
ORB
Architecture, LLC

WorldHQ@ORBArch.com



PRELIMINARY
NOT FOR
CONSTRUCTION

Toll Brothers
America's Luxury Home Builder™

Project No: 999-PA-2020

REVISIONS

DRB SUBMITTAL

DATE: JANUARY 17, 2022 ORB # 19-220

A3.31
BUILDING PLANS