

Nelsen Partners, Inc.
Austin | Scottsdale

15210 North Scottsdale Road
Suite #300
Scottsdale, Arizona 85254
t 480.949.6800
nelsonpartners.com

PRELIMINARY:
NOT FOR
REGULATORY
APPROVAL,
PERMITTING,
OR CONSTRUCTION

PAPAGO PLAZA - SPROUTS
PIVOT DEVELOPMENT
1480 NORTH SCOTTSDALE ROAD
SCOTTSDALE, AZ 85257

Date
08/10/2022

Revisions


Drawings and written material appearing
herein constitute original and unpublished
work of the architect and may not be
duplicated, used, or disclosed without
written consent of the architect.

© 2018 NELSEN PARTNERS, INC.

Project No.
21087

TRASH COMPACTOR
CLEARANCE

PRE-APP # 1306-PA-2021 ZONING #485-PA-14 DRB # 18-DR-2022

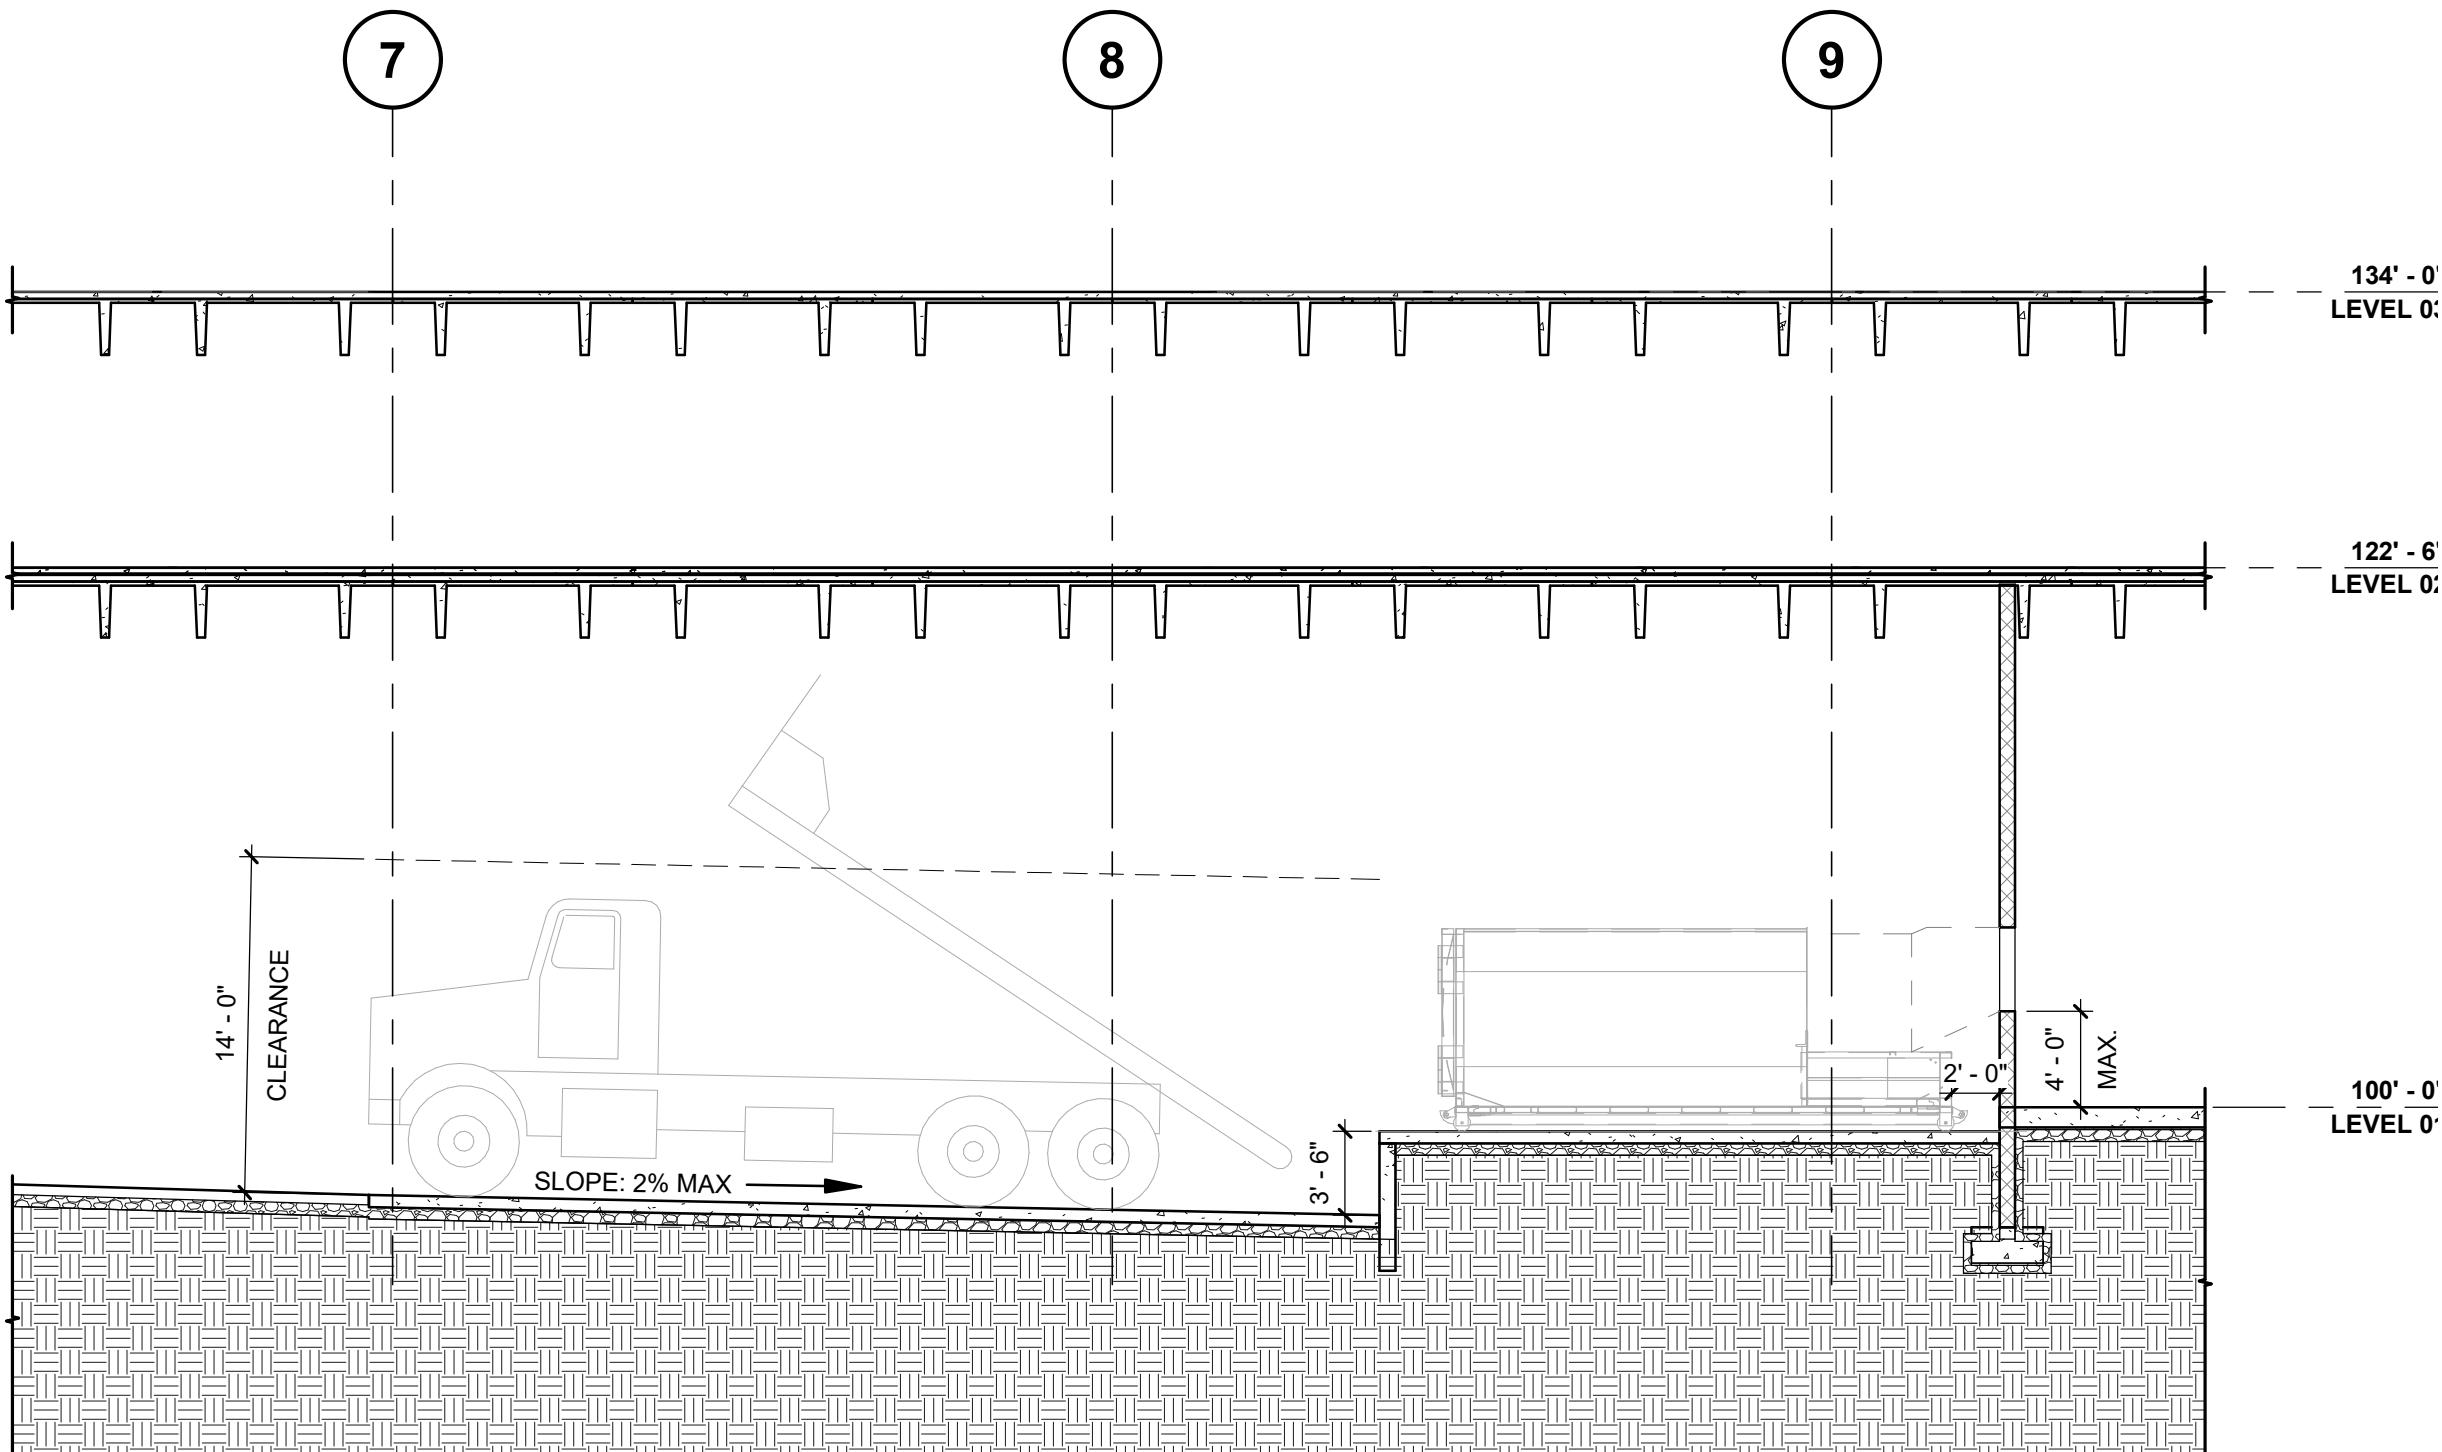

01 TRASH COMPACTOR CLEARANCE DRB

SCALE: 1/8" = 1'-0"

REF: 01 / --