




PLOT DATE Tuesday, October 6, 2020 4:42:27 PM

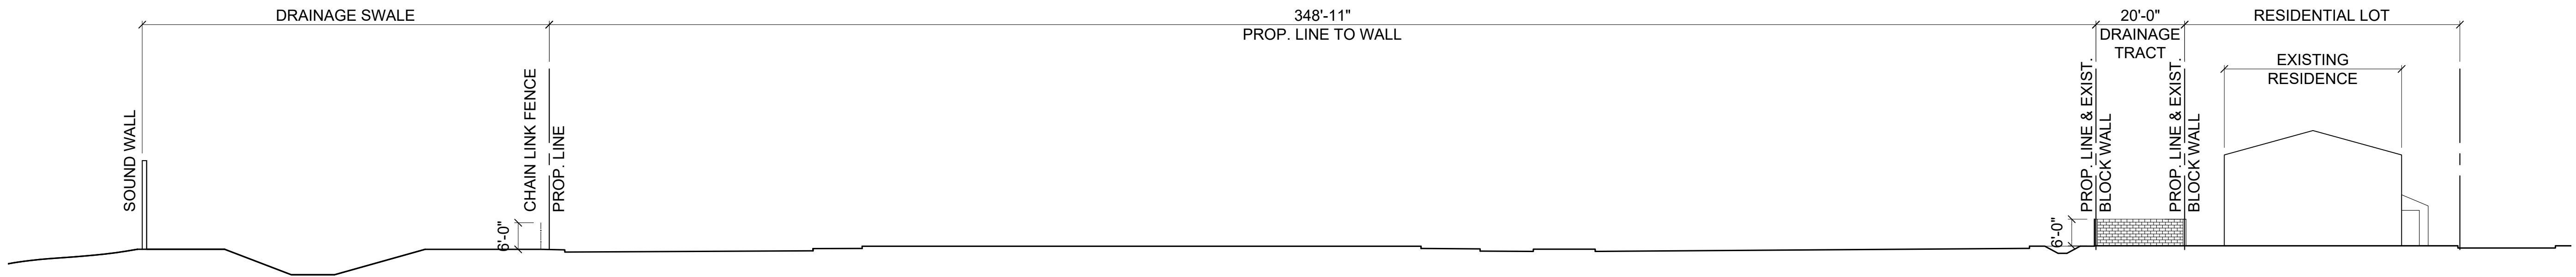


1 SITE SECTION
scale: 1"= 20'
10' 40'

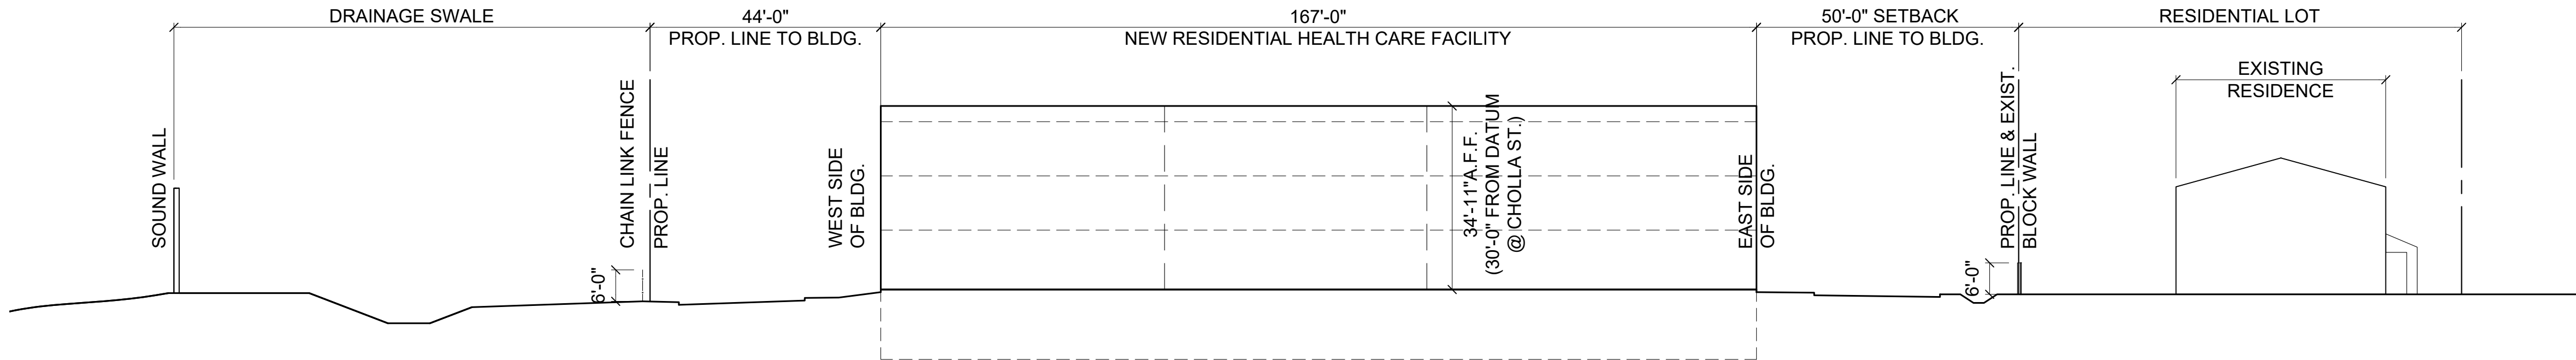

2 SITE SECTION
scale: 1"= 20'
10' 40'

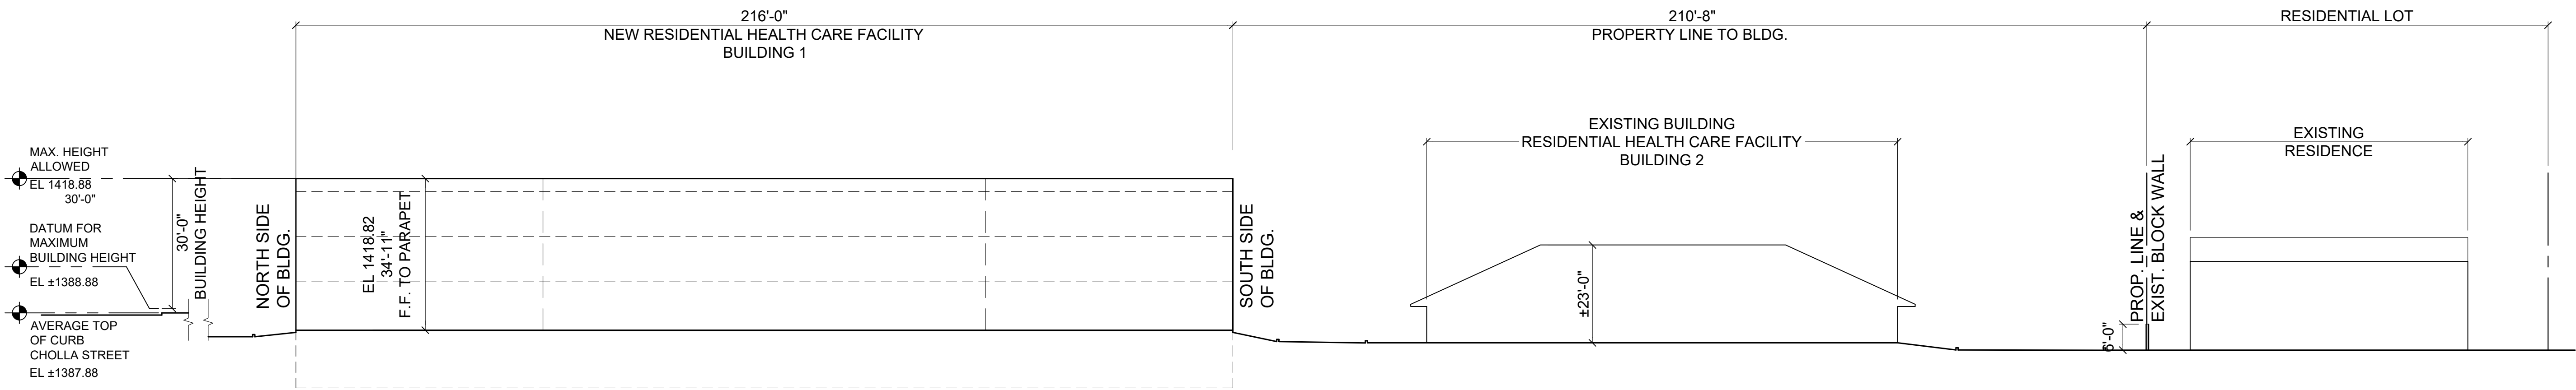

3 SITE SECTION
scale: 1"= 20'
10' 40'

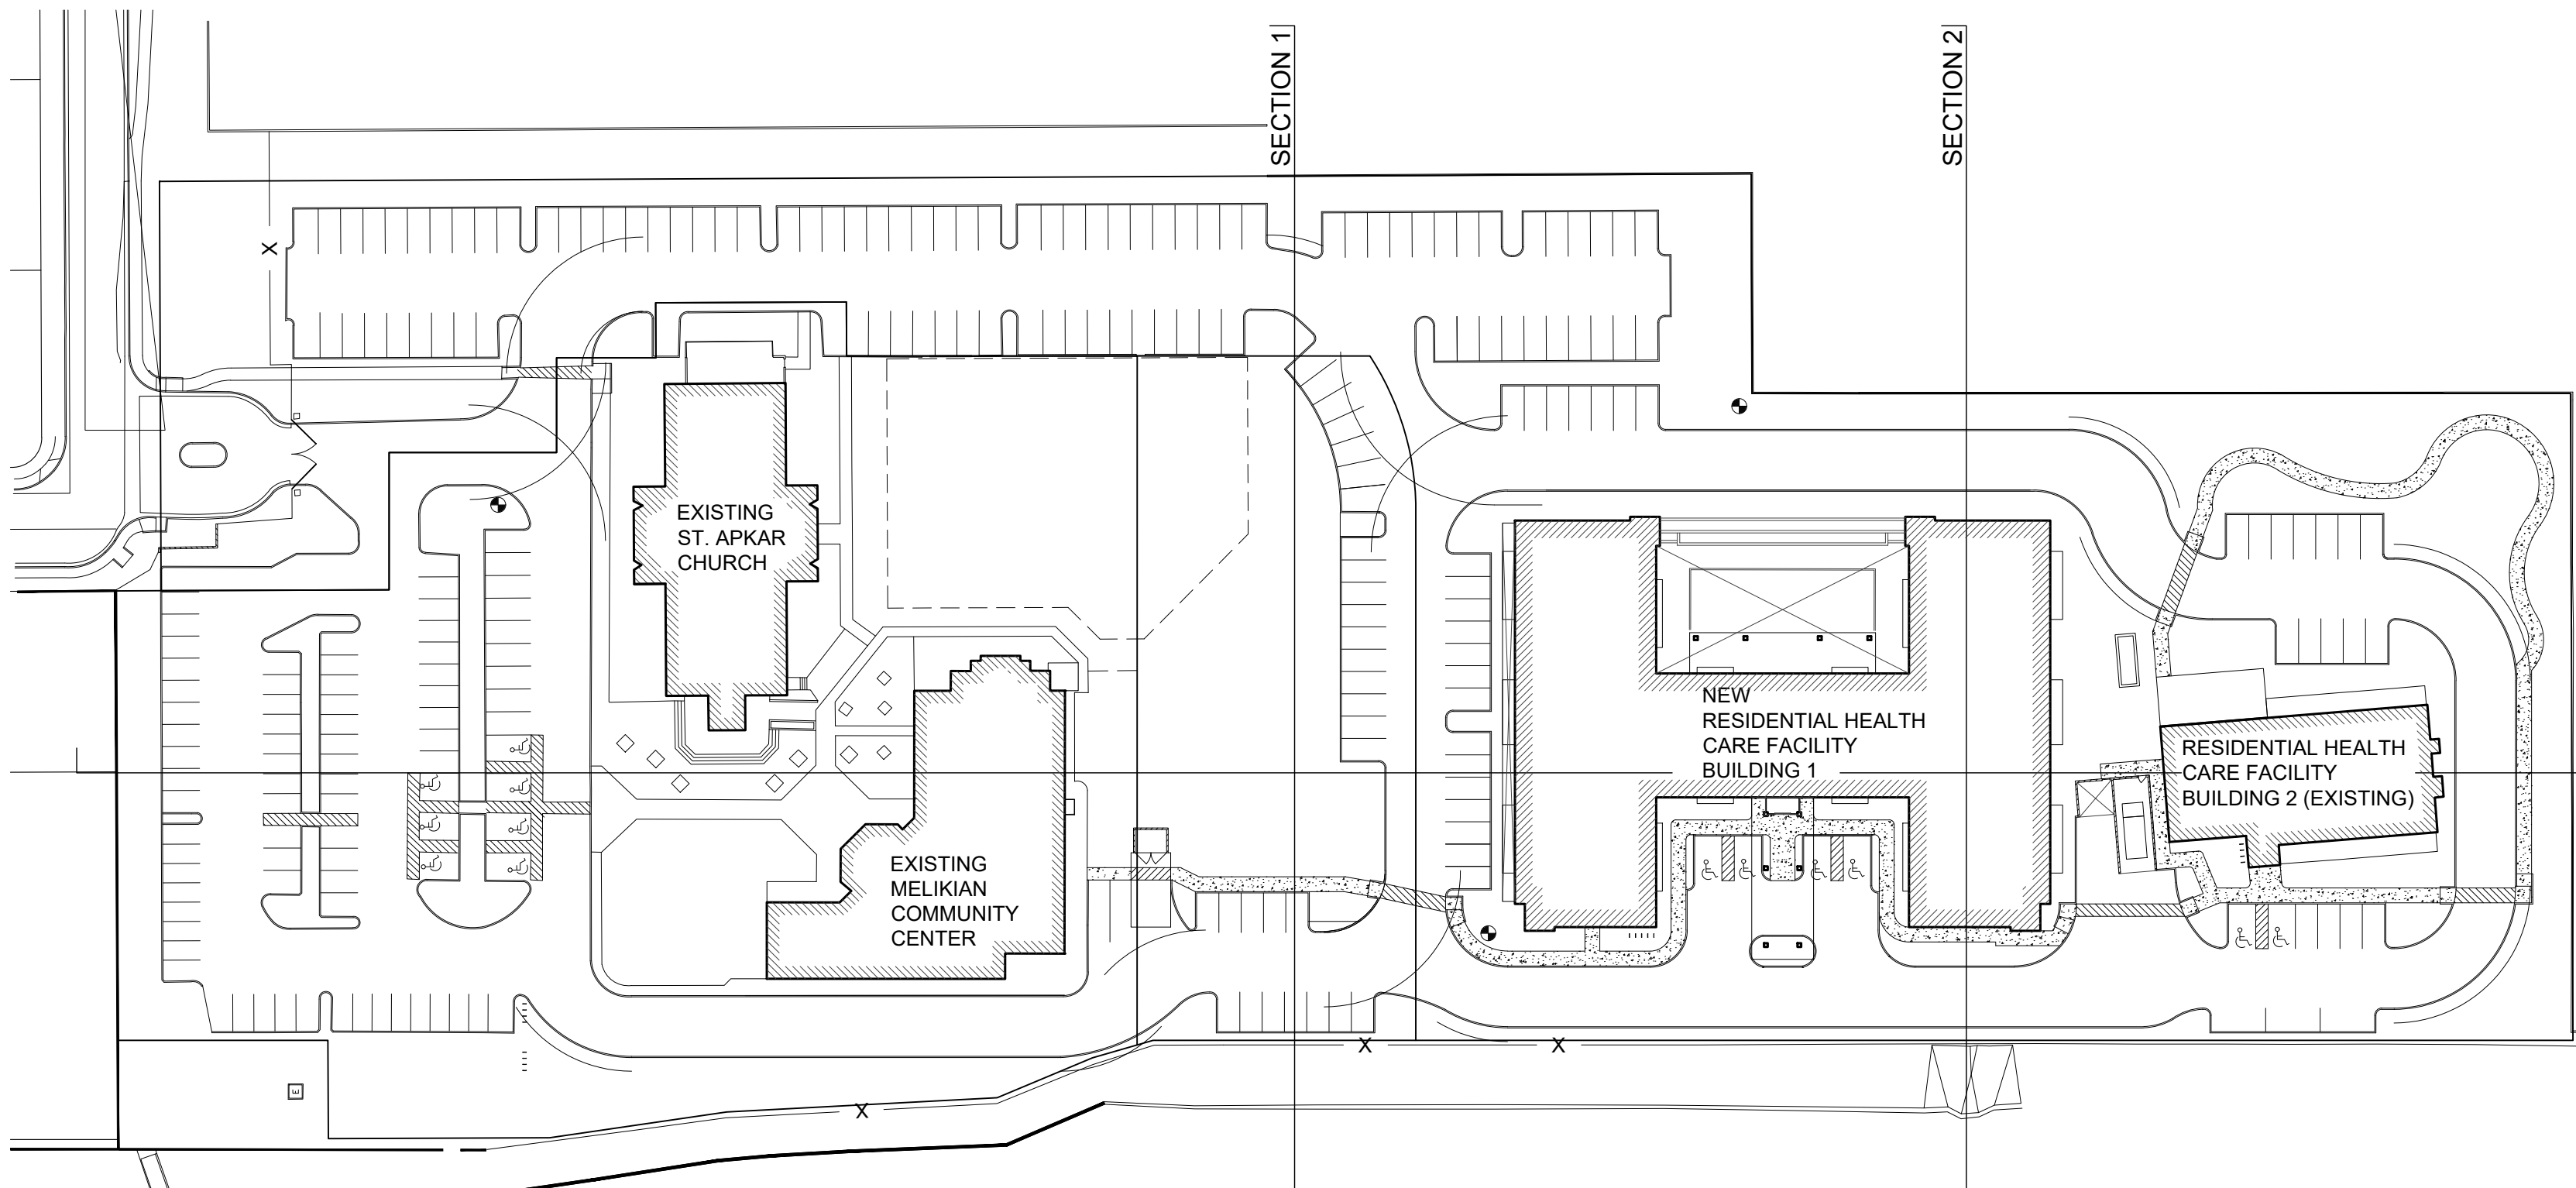

4 SITE KEYPLAN
scale: 1"= 60'



PRE-CONSTRUCTION PHASE		
NO.	ISSUED FOR:	DATE
	REZONING & C.U.P.	12-13-2018
	REZONING & C.U.P.	10-06-2020
	2nd Review	
CONSTRUCTION PHASE		
REV.	BULLETIN #	DATE




SHEET TITLE
TRANSITIONS PLAN


SCALE: AS NOTED
DATE: 10/06/2020
JOB NUMBER: 1727-00

A04a

PLOT DATE Tuesday, October 6, 2020 4:42:33 PM

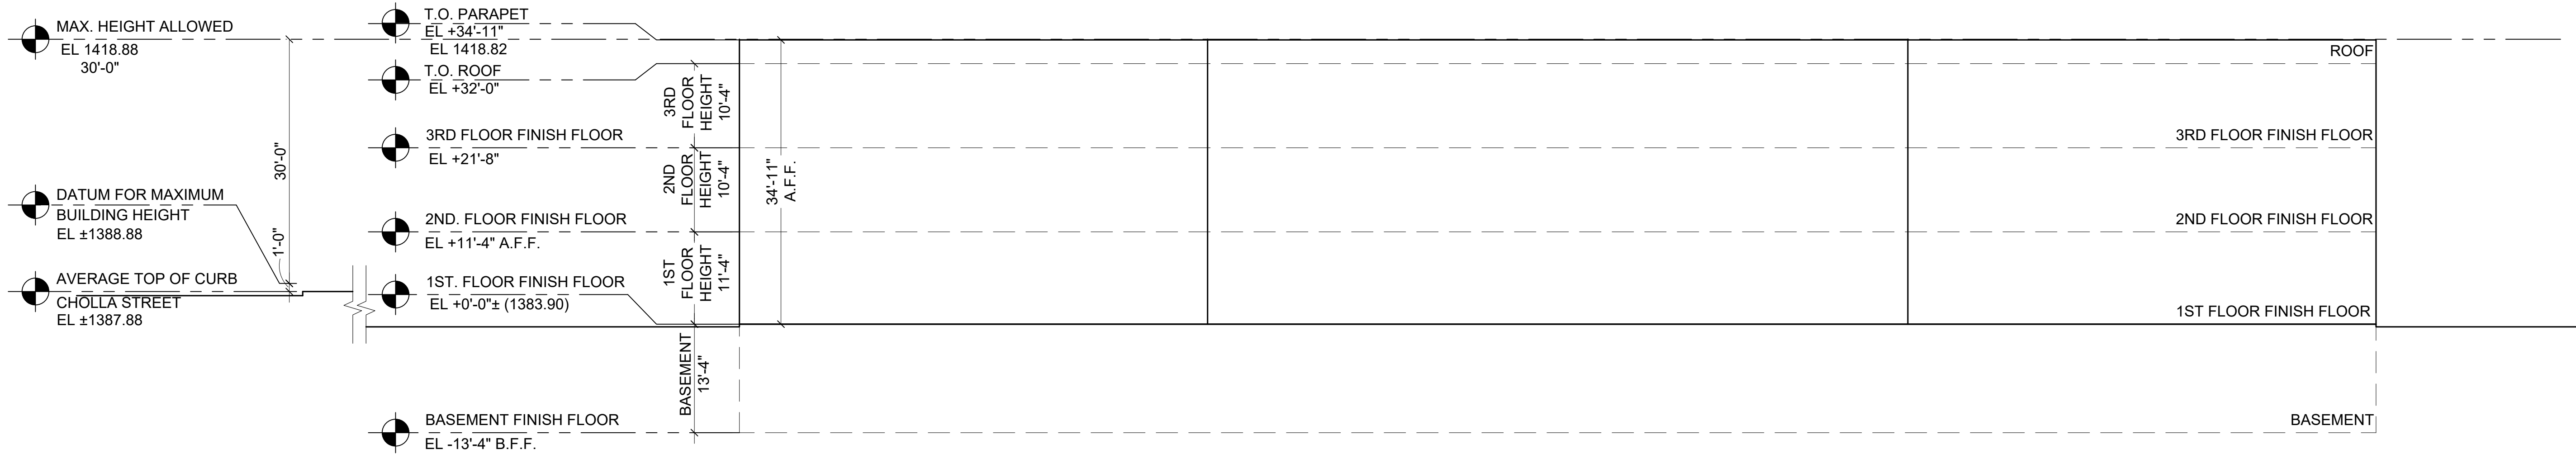

1 BUILDING HEIGHT DIAGRAM
scale: 3/32" = 1'-0"

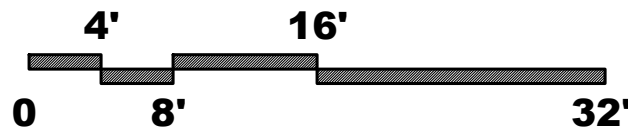

**MEGERDICHIAN
SENIOR CENTER**
8849 E. CHOLLA ST.
SCOTTSDALE, AZ 85260

PRE-CONSTRUCTION PHASE		
NO.	ISSUED FOR:	DATE
1	REZONING & C.U.P.	12-13-2018
2	REZONING & C.U.P.	10-06-2020
3	2nd Review	

CONSTRUCTION PHASE		
REV.	BULLETIN #	DATE



SHEET TITLE
**BUILDING
HEIGHT DIAGRAM**

SCALE: AS NOTED
DATE: 10/06/2020
JOB NUMBER: 1727-00

A04b

aakai architecture + interiors

480.588.5852
aakai.com
© 2020