
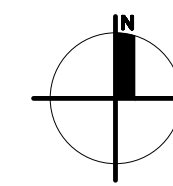


SITE WALL PLAN

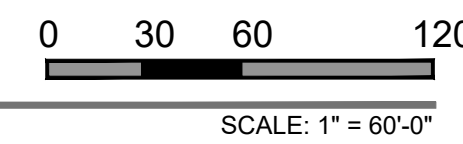

PROJECT DATA:
 PROJECT NAME: SCOTTSDALE AND THUNDERBIRD
 ZONING: PCP / AV
 NET LOT AREA: +/- 783,924 S.F. (18.00 ACRES)

SITE WALL LEGEND

- EXISTING 6' BLOCK WALL TO BE DEMOLISHED
- EXISTING 6' BLOCK WALL TO REMAIN
- NEW 6' BLOCK WALL, TYPE 'A'
- EXISTING 8' BLOCK WALL TO REMAIN
- NEW 6' BLOCK WALL, TYPE 'B'
- EXISTING CHAIN LINK FENCE TO REMAIN

CITY APPROVALS:

PRELIMINARY NOT FOR CONSTRUCTION

SHEET TITLE: REFUSE PLAN
 ISSUE DATE: 10/07/22
 DRAWN BY:
 CHECKED BY:
 PROJECT No.:
 SHEET:

LGE DESIGNGROUP
 1200 N. 52nd Street ■ Phoenix, AZ ■ 85008
 P: 480.966.4001

SCOTTSDALE AND THUNDERBIRD
 SEC OF SCOTTSDALE ROAD AND THUNDERBIRD ROAD
 SCOTTSDALE, AZ


LGE DESIGNBUILD

NUMBER	REVISION	DATE


PRELIMINARY NOT FOR CONSTRUCTION

SHEET TITLE: REFUSE PLAN
 ISSUE DATE: 10/07/22
 DRAWN BY:
 CHECKED BY:
 PROJECT No.:
 SHEET:


A1.1.3

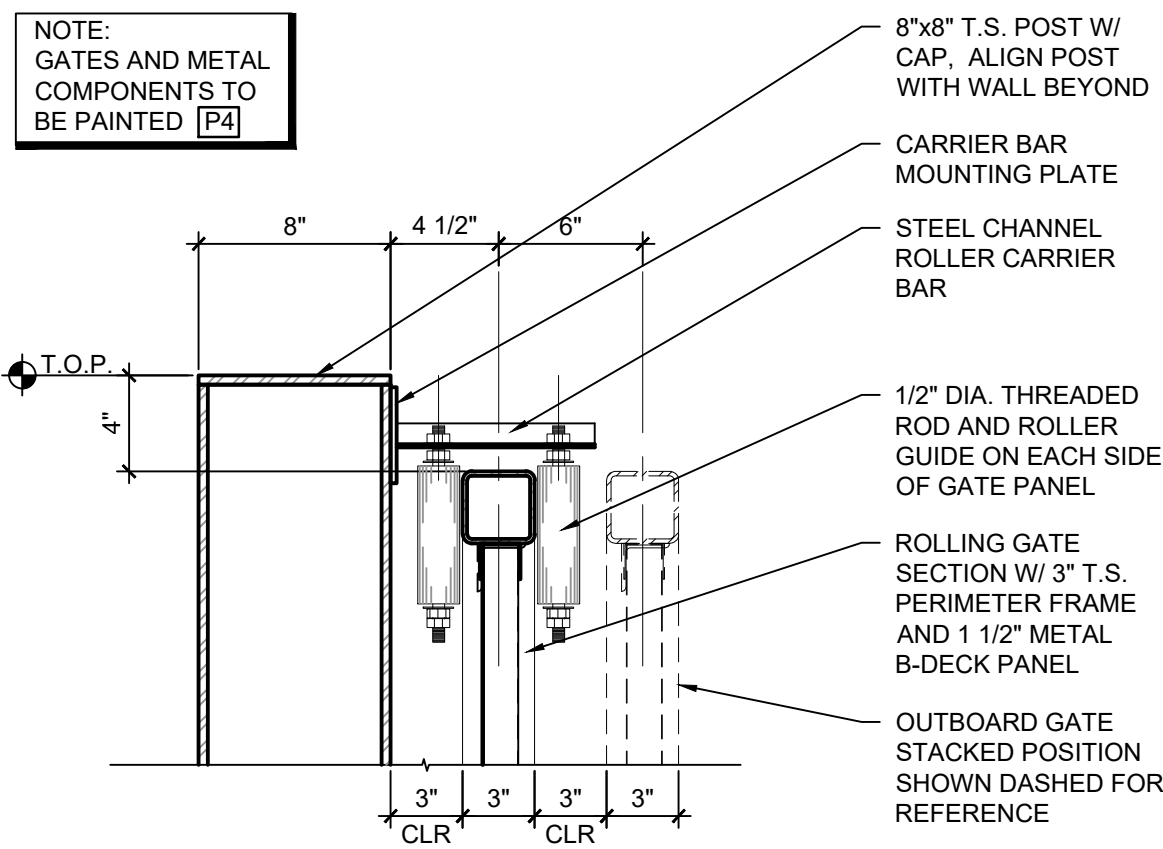


17 STACKING ROLLER GUIDE @ POST
SCALE: 1 1/2" = 1'-0"

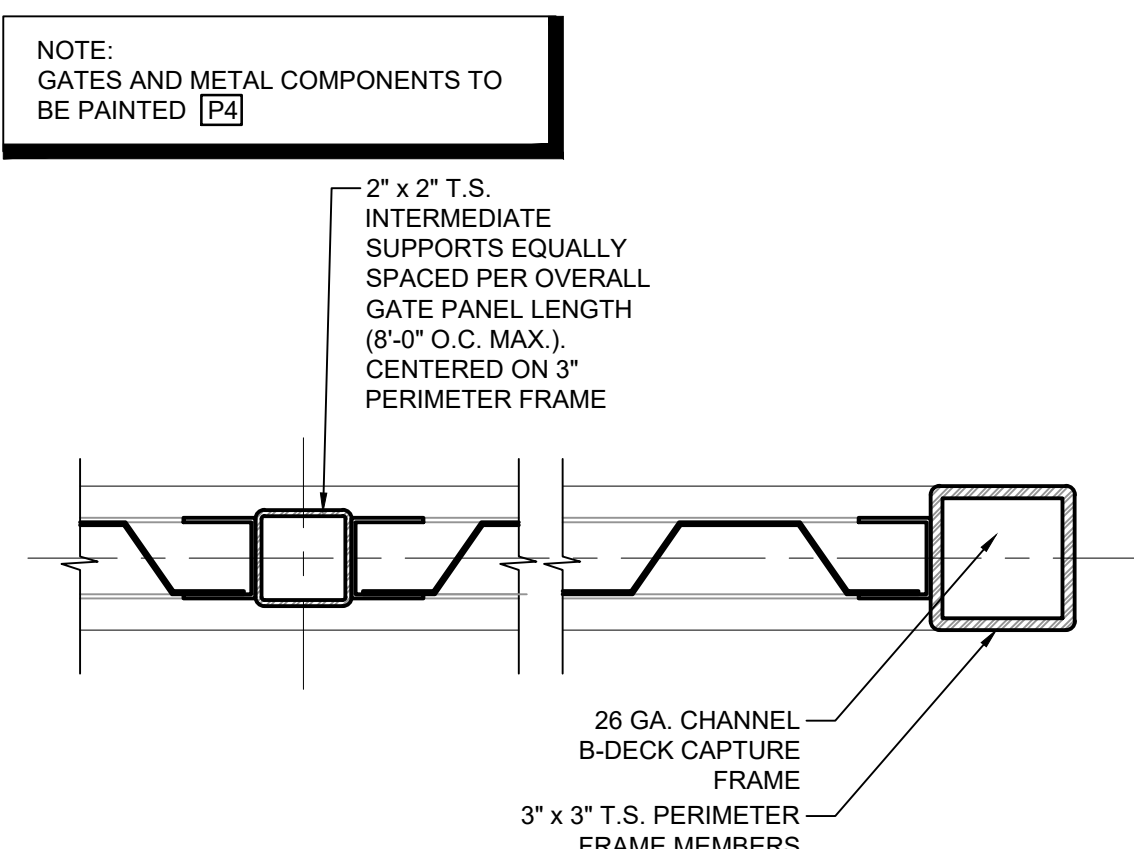


13 TYP. ROLLING GATE FRAME
SCALE: 3" = 1'-0"

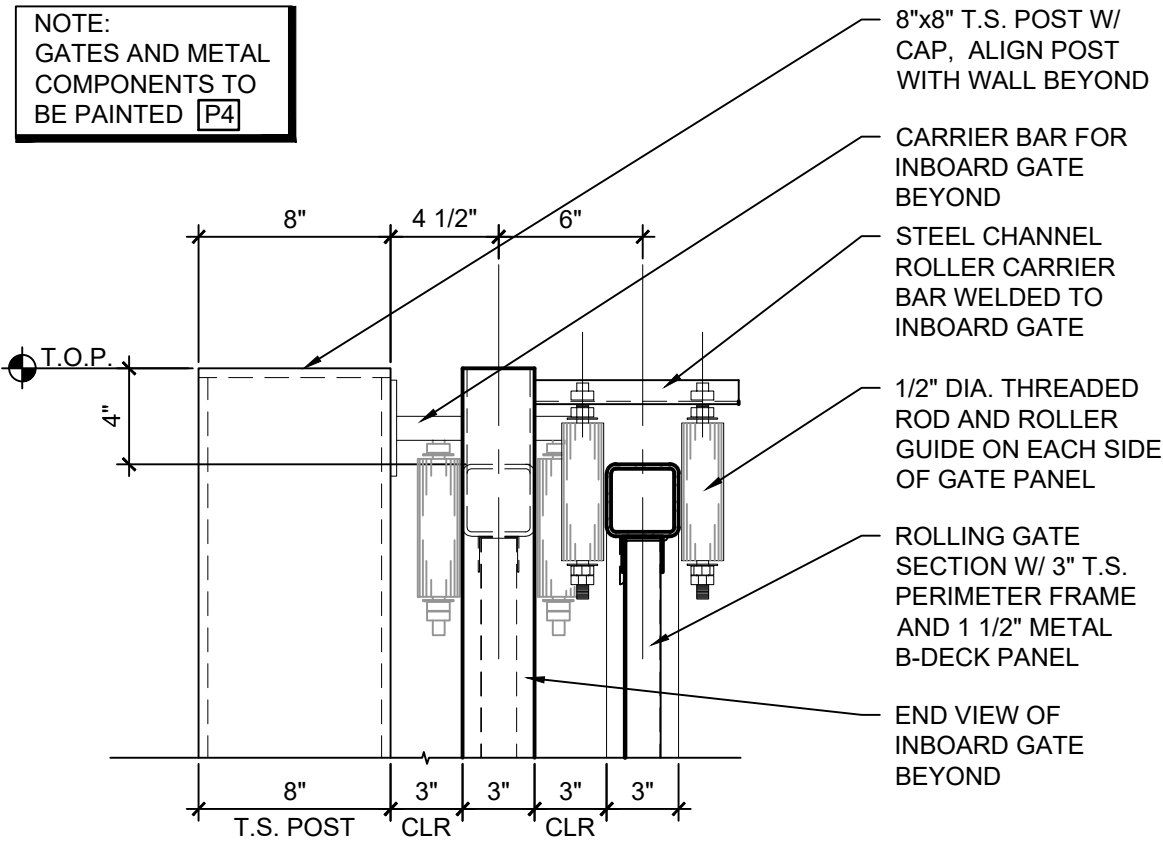


18 STACKING ROLLER GUIDE @ GATE
SCALE: 1 1/2" = 1'-0"

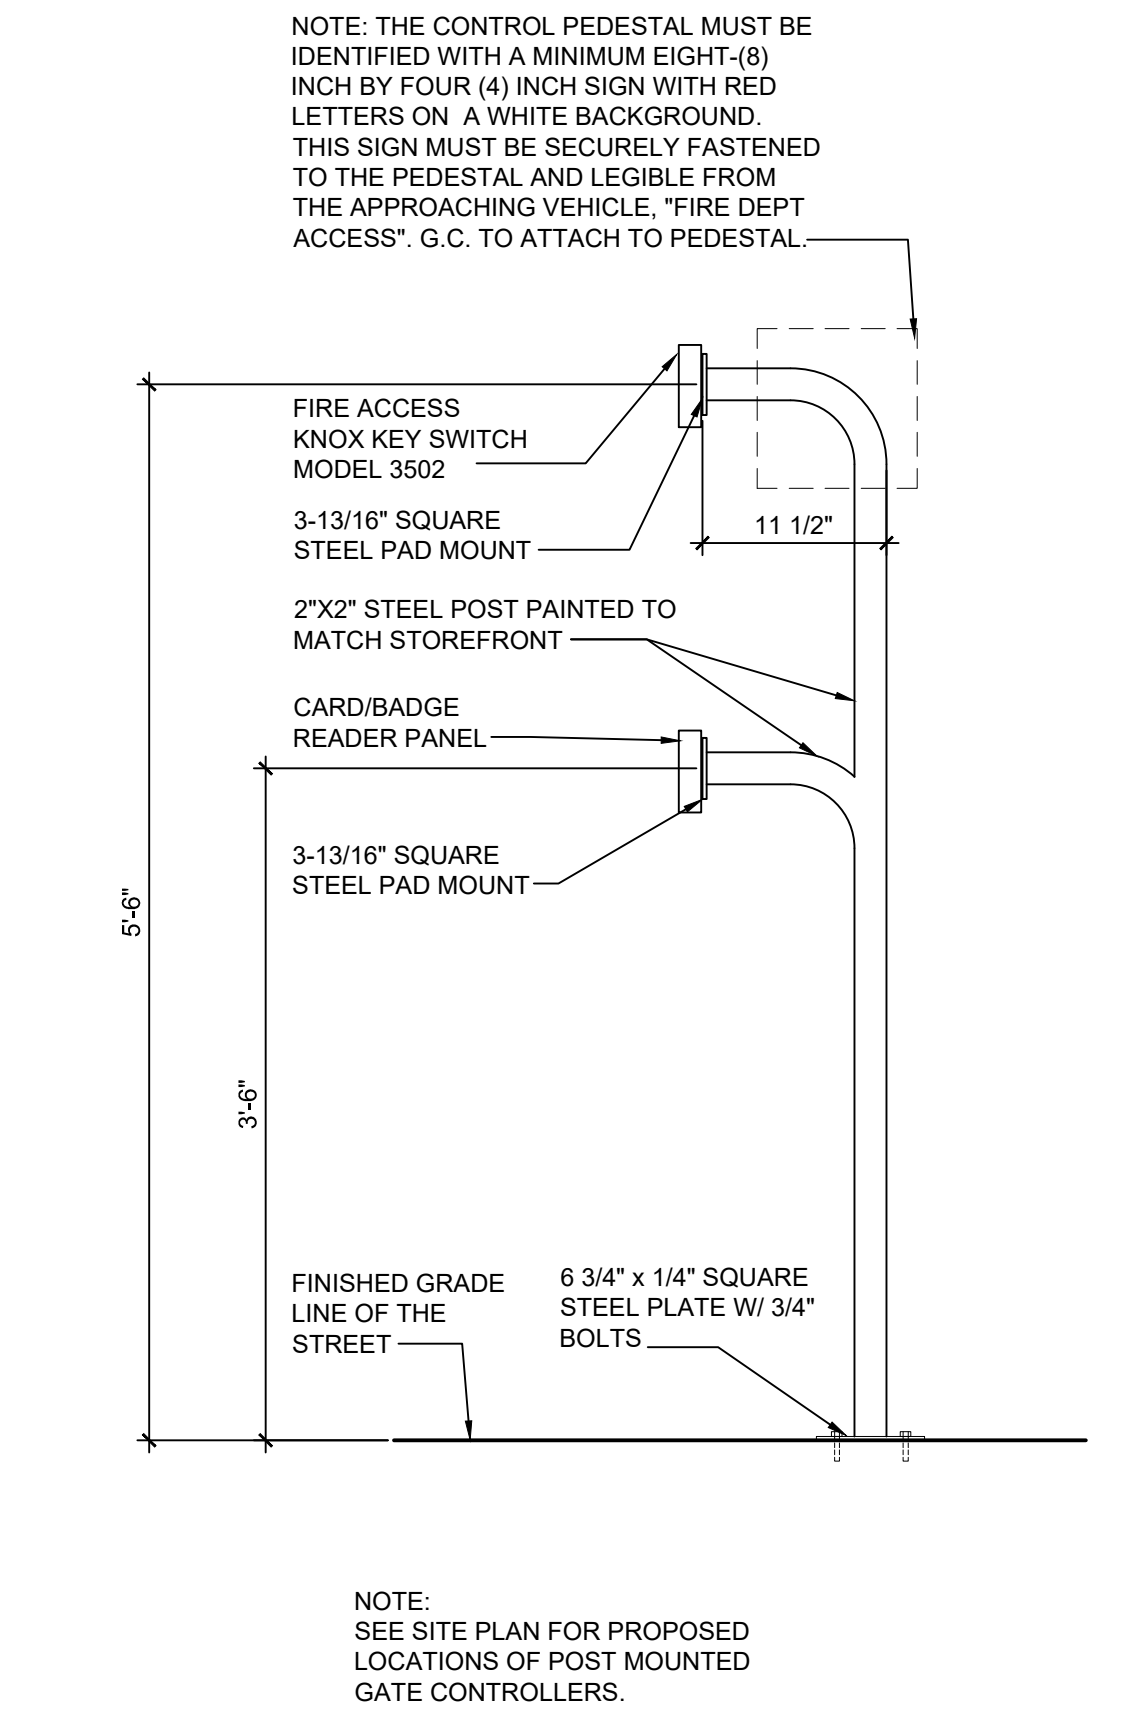


14 GATE FIRE ACCESS/CARD READER
SCALE: 1" = 1'-0"

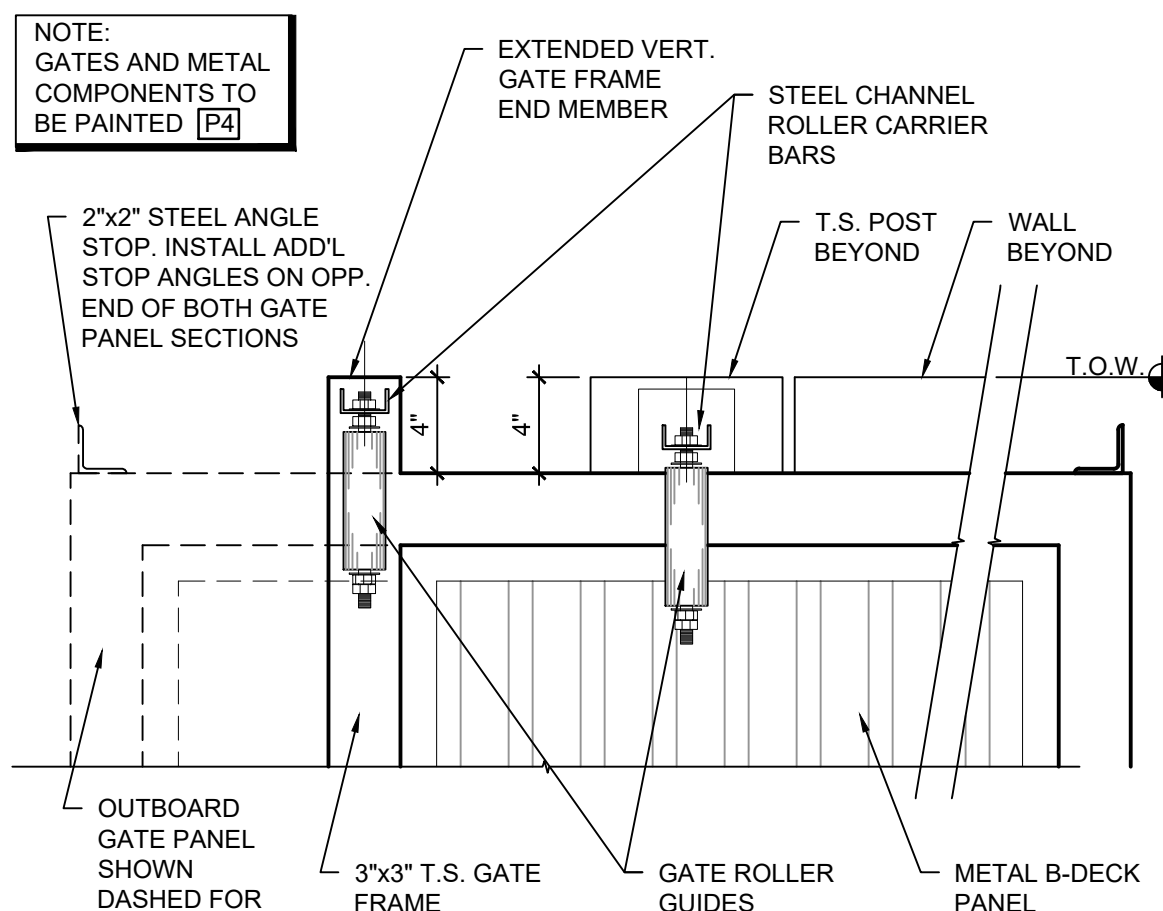



19 STACKING GATE PARTIAL ELEV.
SCALE: 1 1/2" = 1'-0"

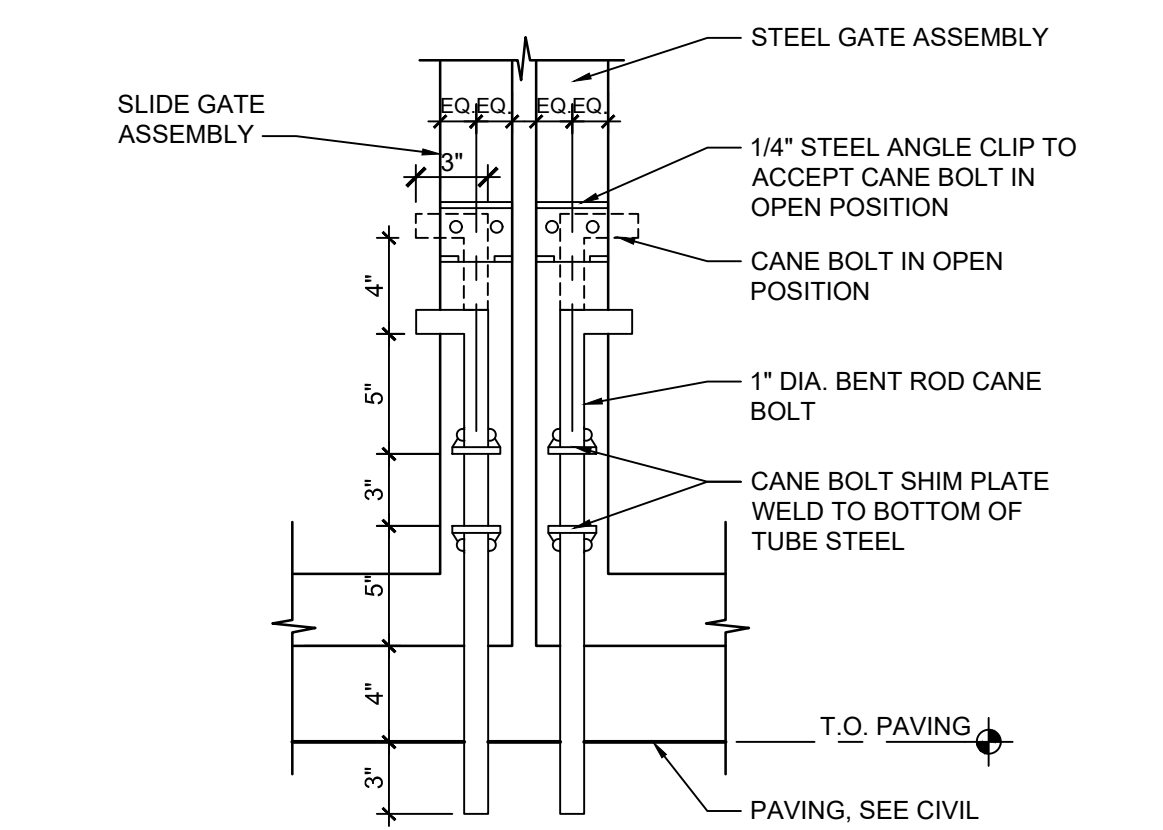


20 SWING GATE CANE BOLT
SCALE: 1 1/2" = 1'-0"

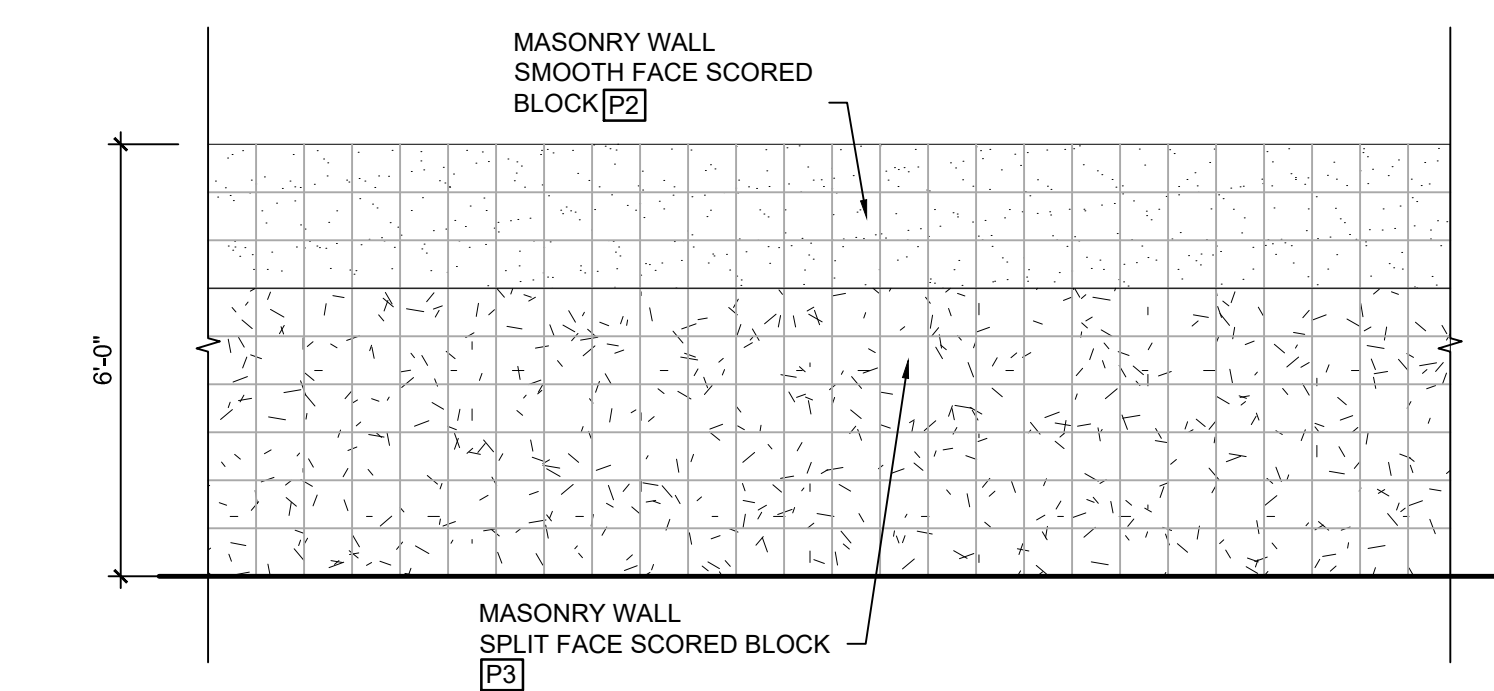


12 6' BLOCK WALL TYPE 'A'
SCALE:

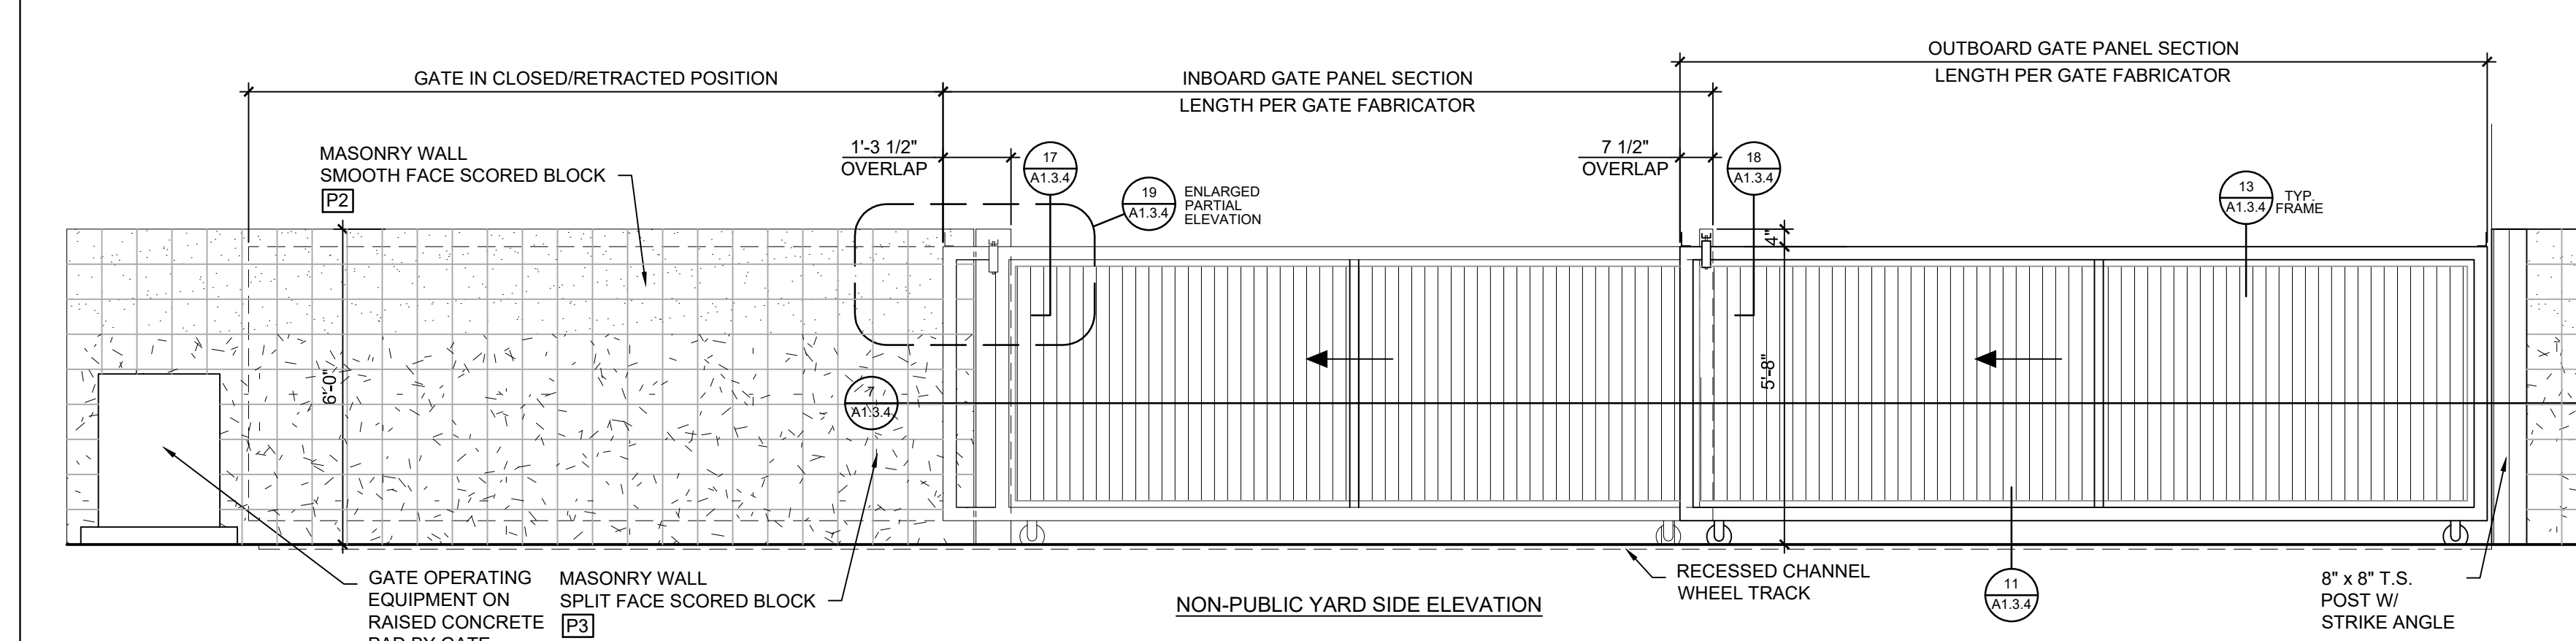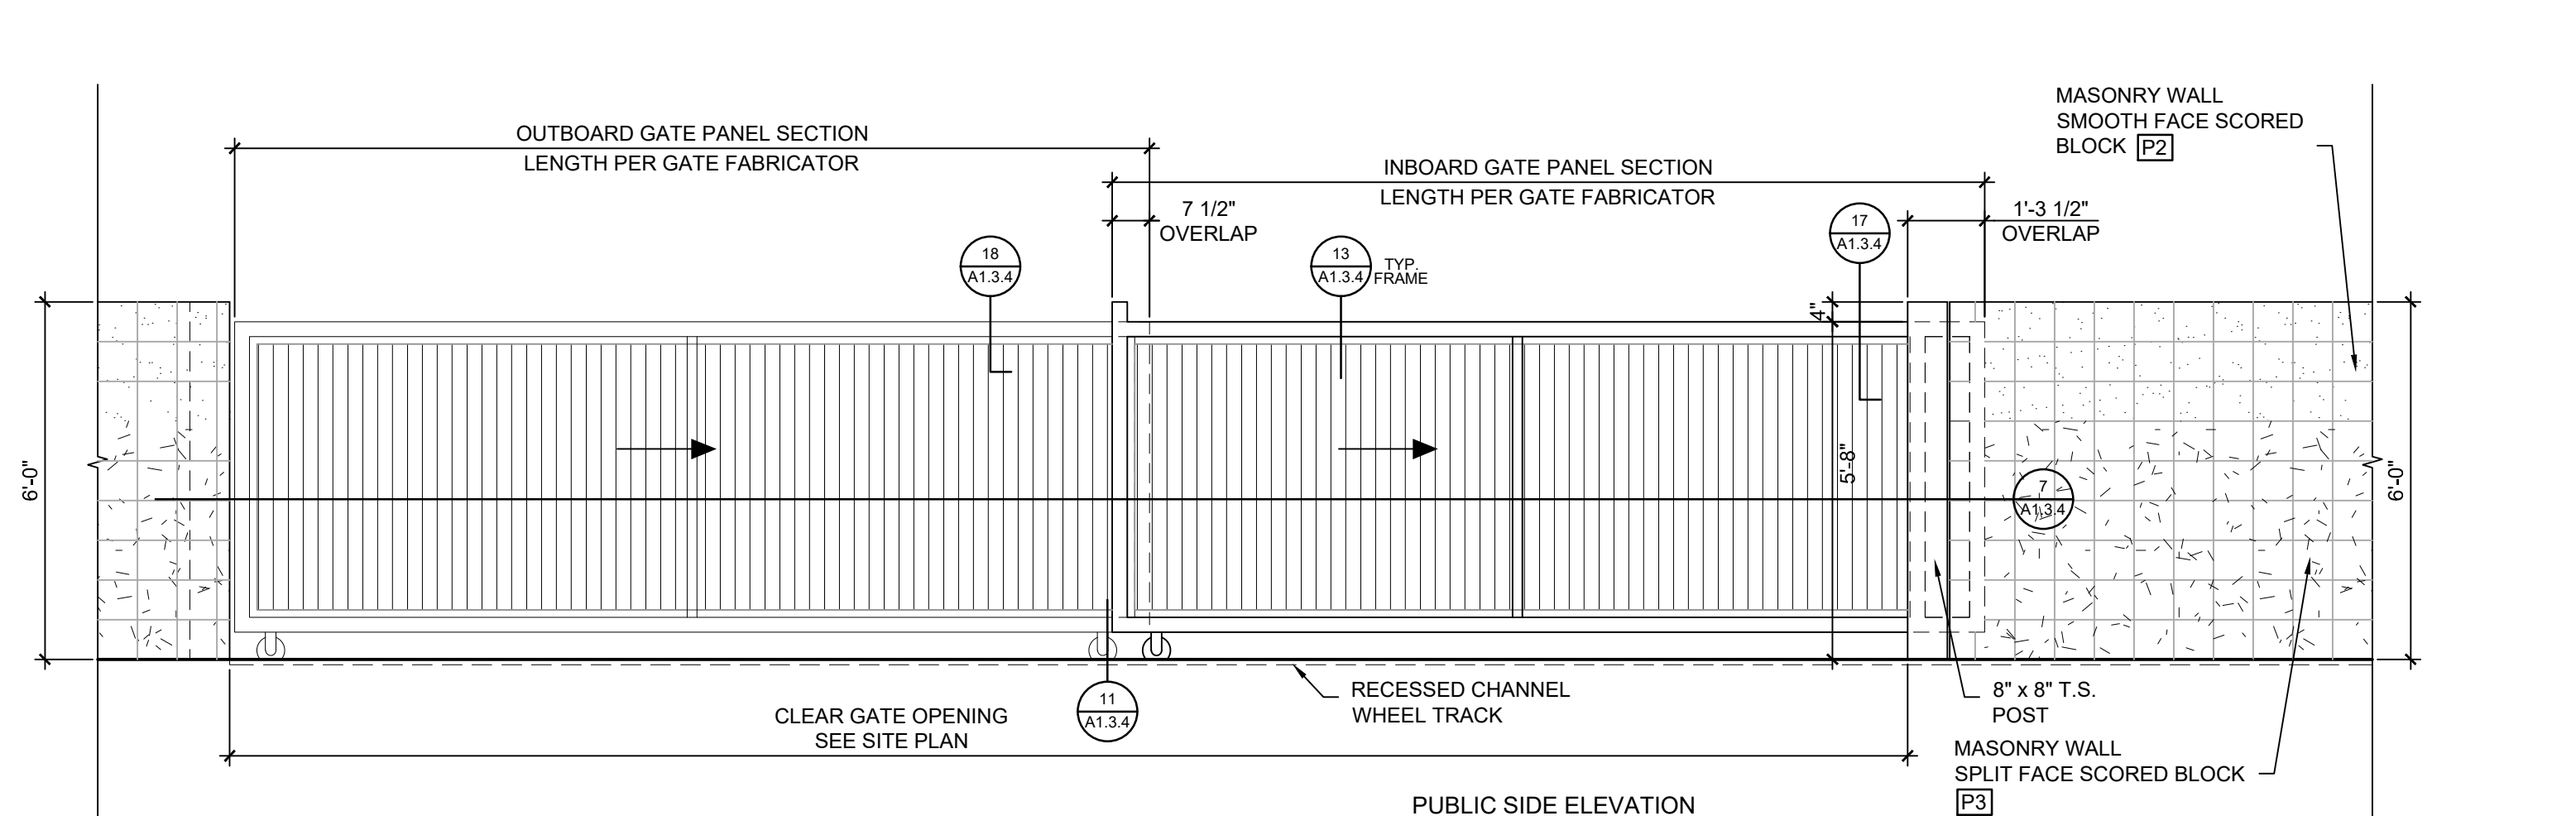


10 TYPICAL STACKING ROLLING GATE ELEVATION
SCALE: 3/8" = 1'-0"

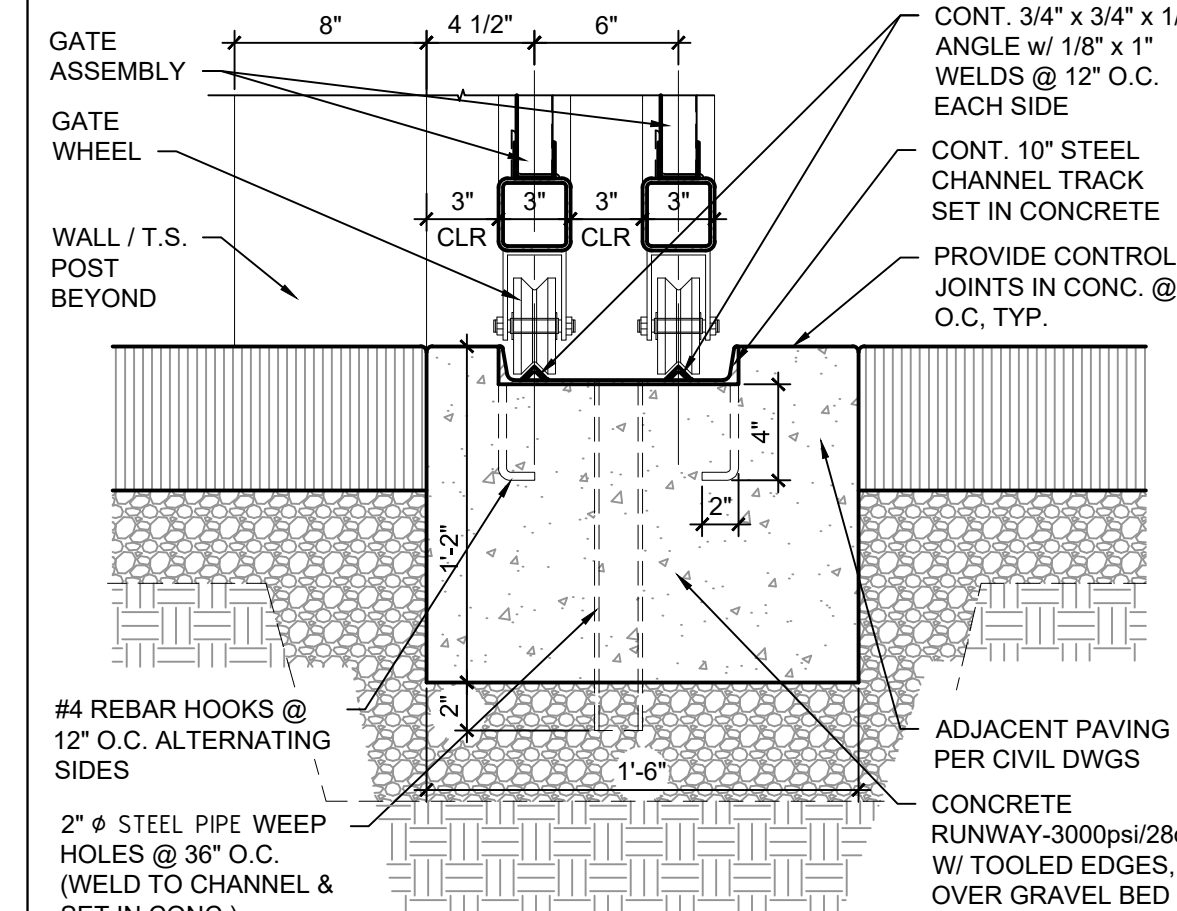


11 TYPICAL DOUBLE WHEEL TRACK
SCALE: 1 1/2" = 1'-0"

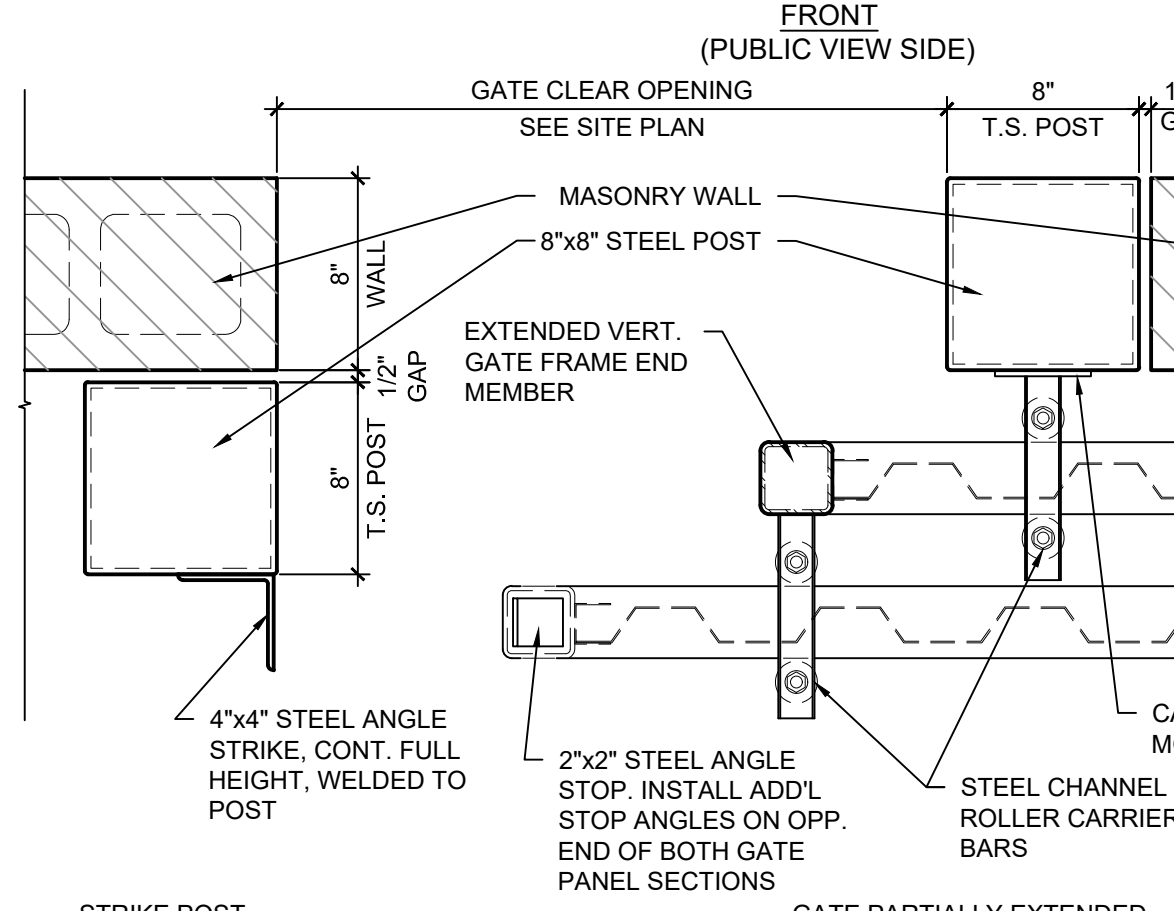

07 STACKING ROLLING GATE PARTIAL VIEW
SCALE: 1 1/2" = 1'-0"

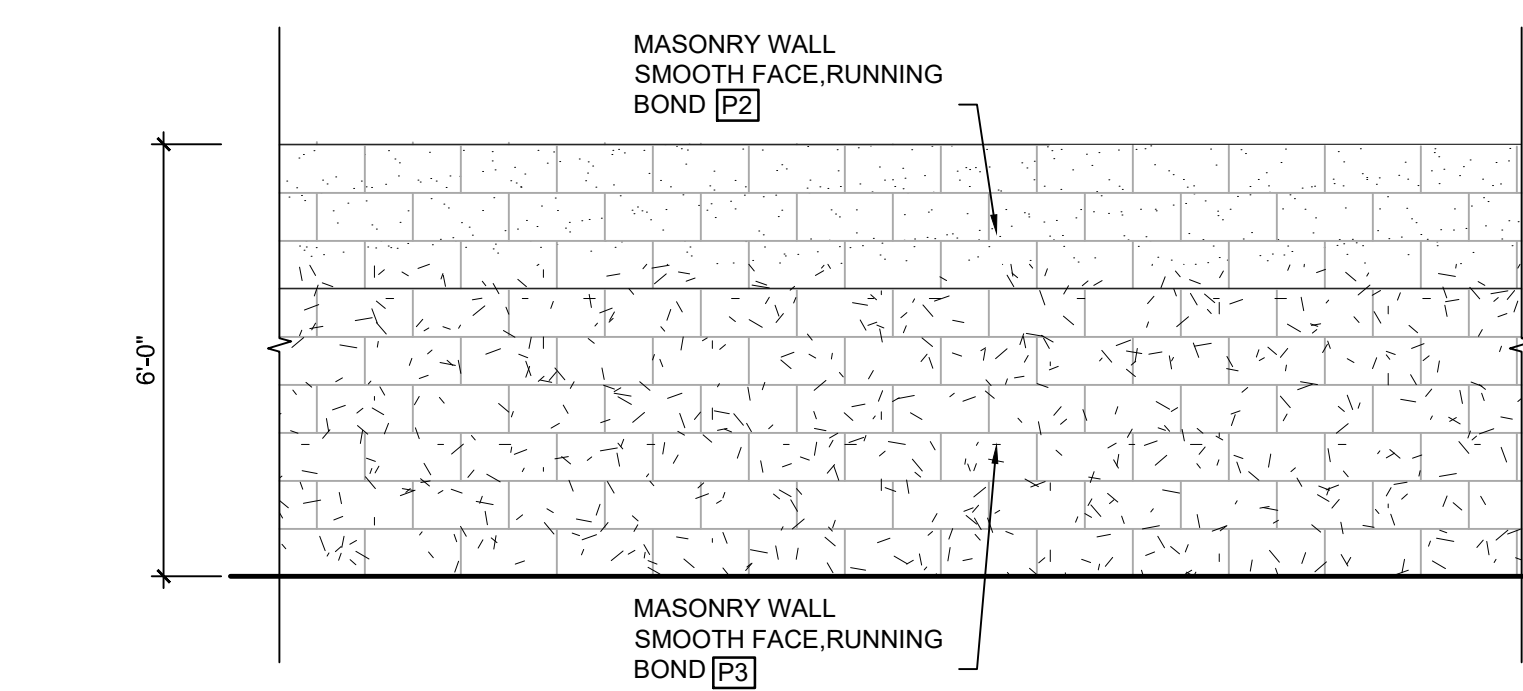

6' BLOCK WALL TYPE 'B'
SCALE:

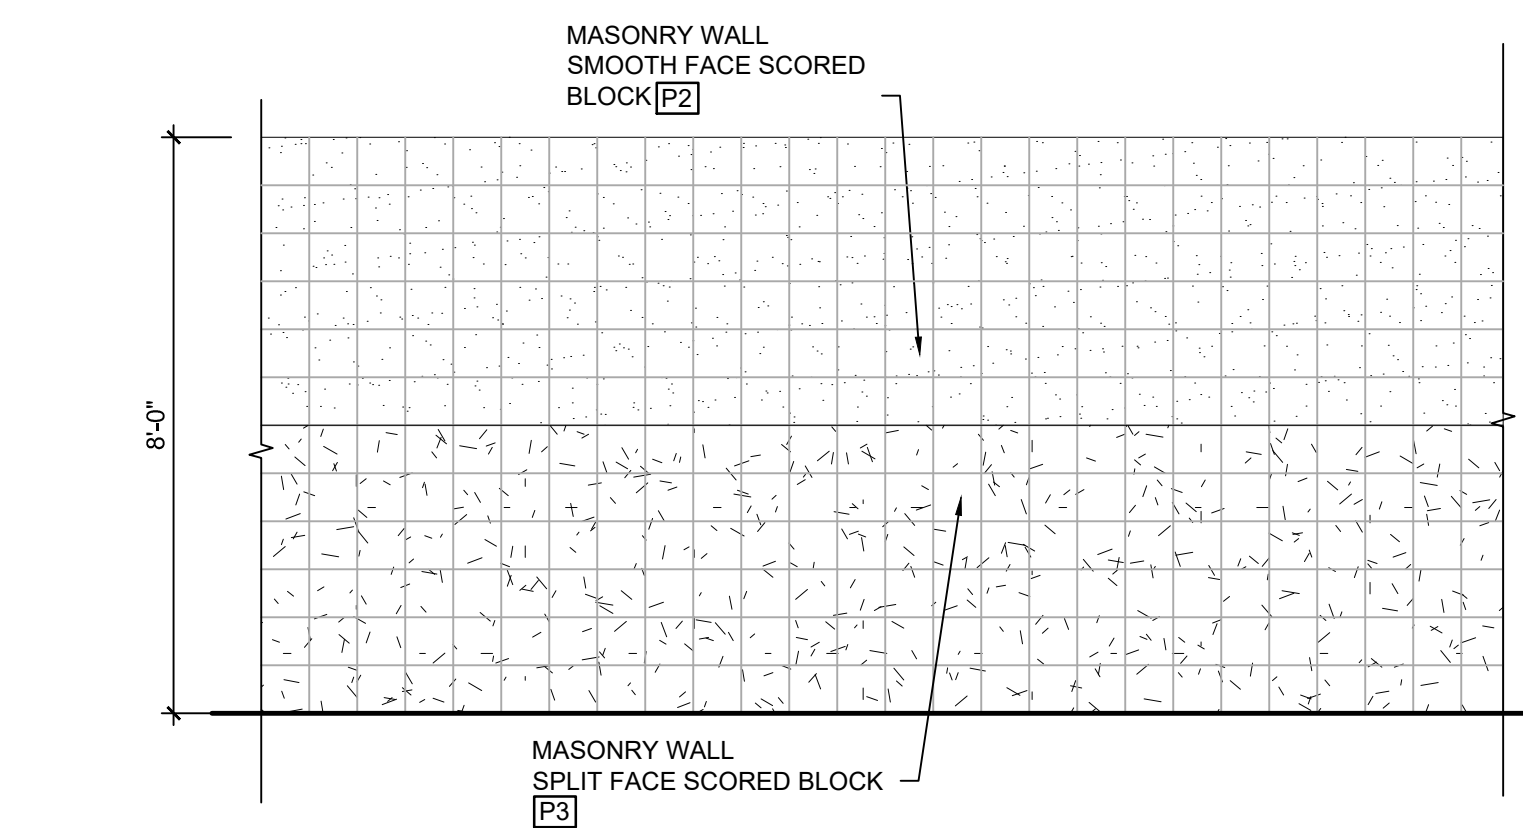

6' BLOCK WALL TYPE 'C'
SCALE: