




1 DOG PARK FENCE
SCALE: 1/2" = 1'-0"

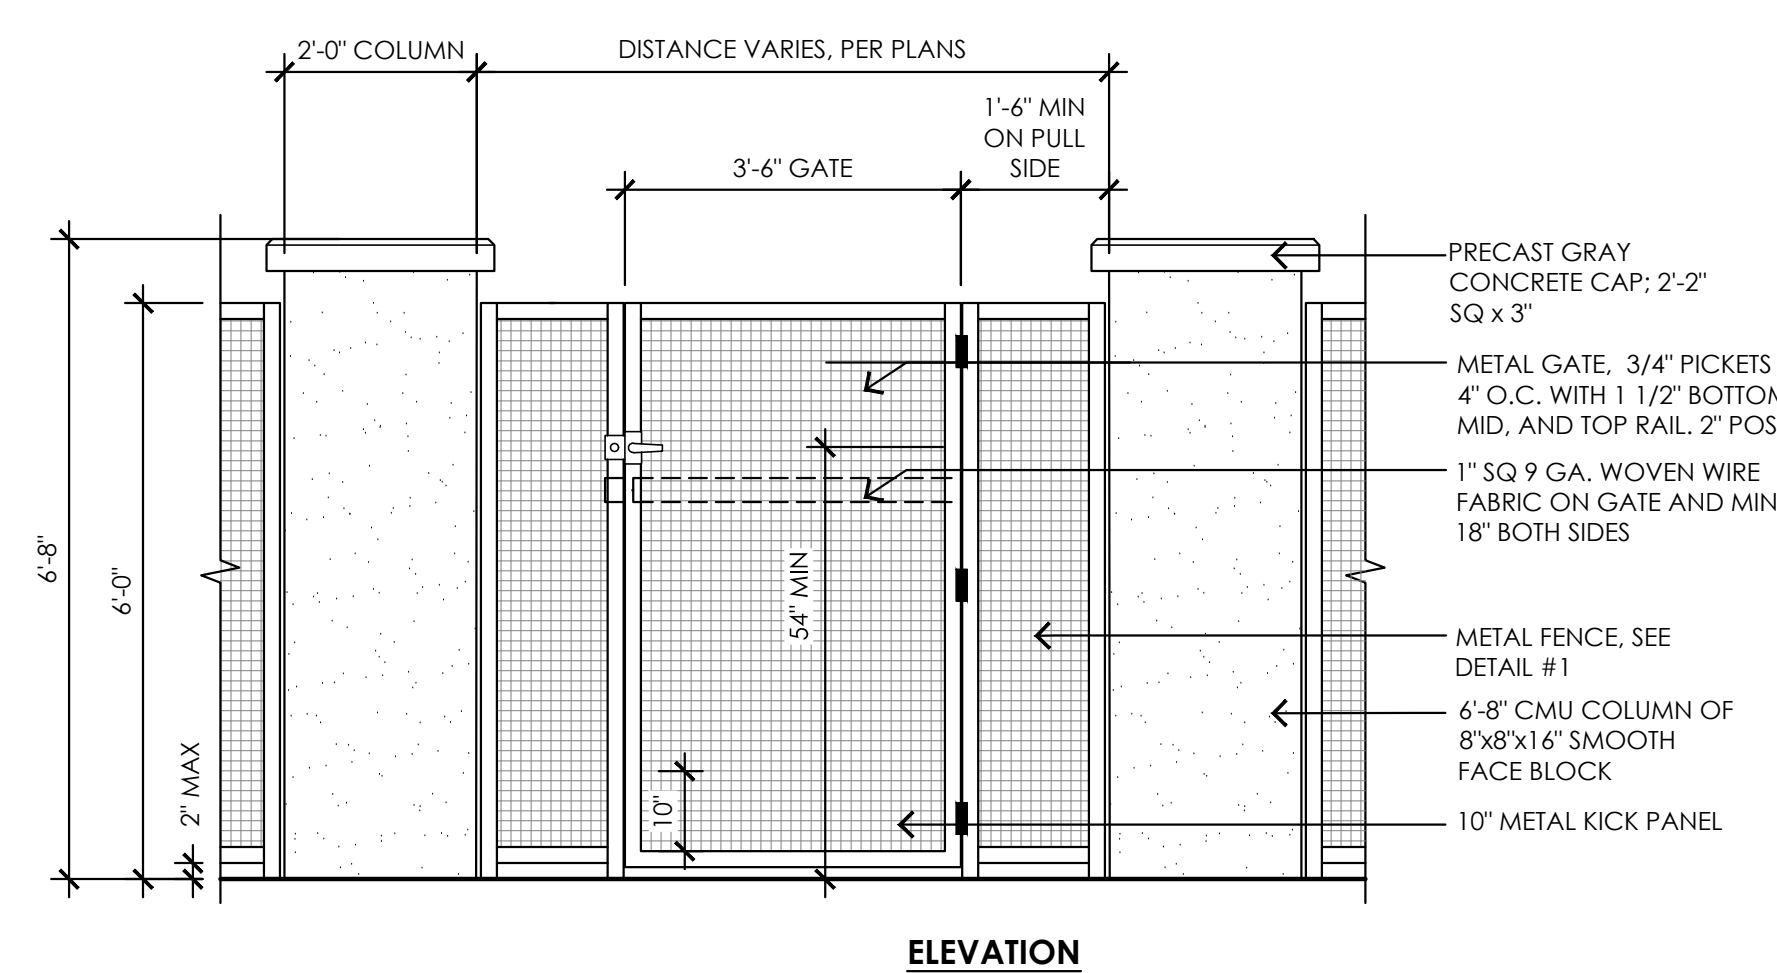


2 PEDESTRIAN GATE
SCALE: 1/2" = 1'-0"

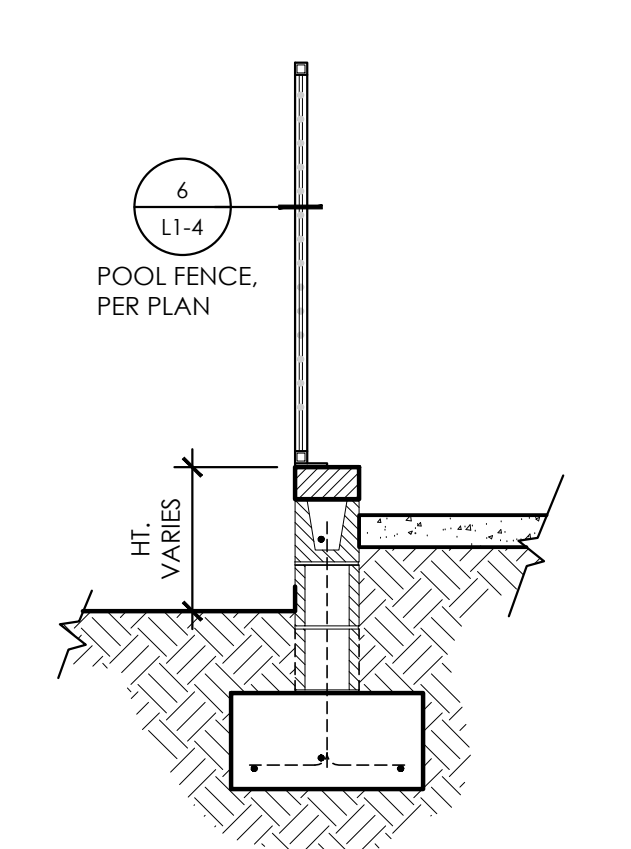


3 ACCENT WALL W/ POOL FENCE SECTION
SCALE: 1/2" = 1'-0"

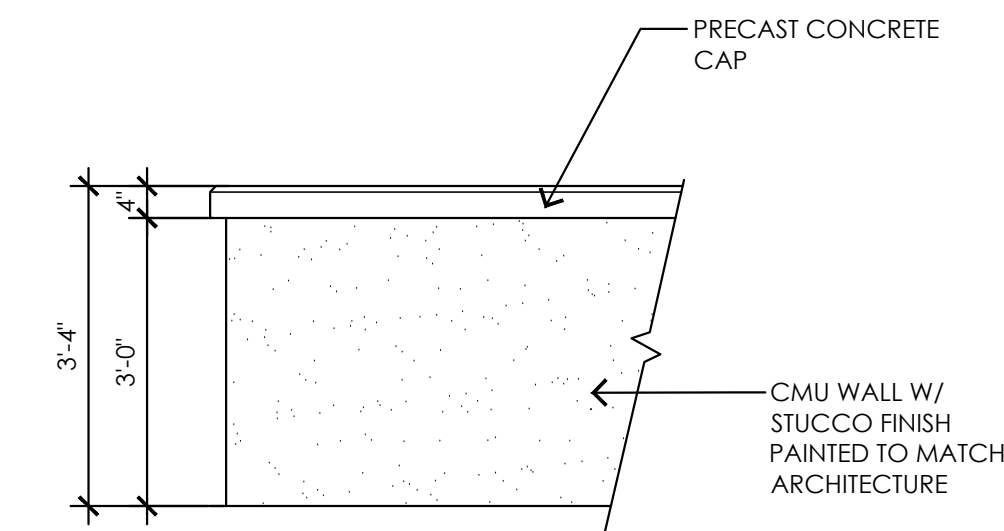

4 ACCENT/ RETAINING WALL
SCALE: 1/2" = 1'-0"

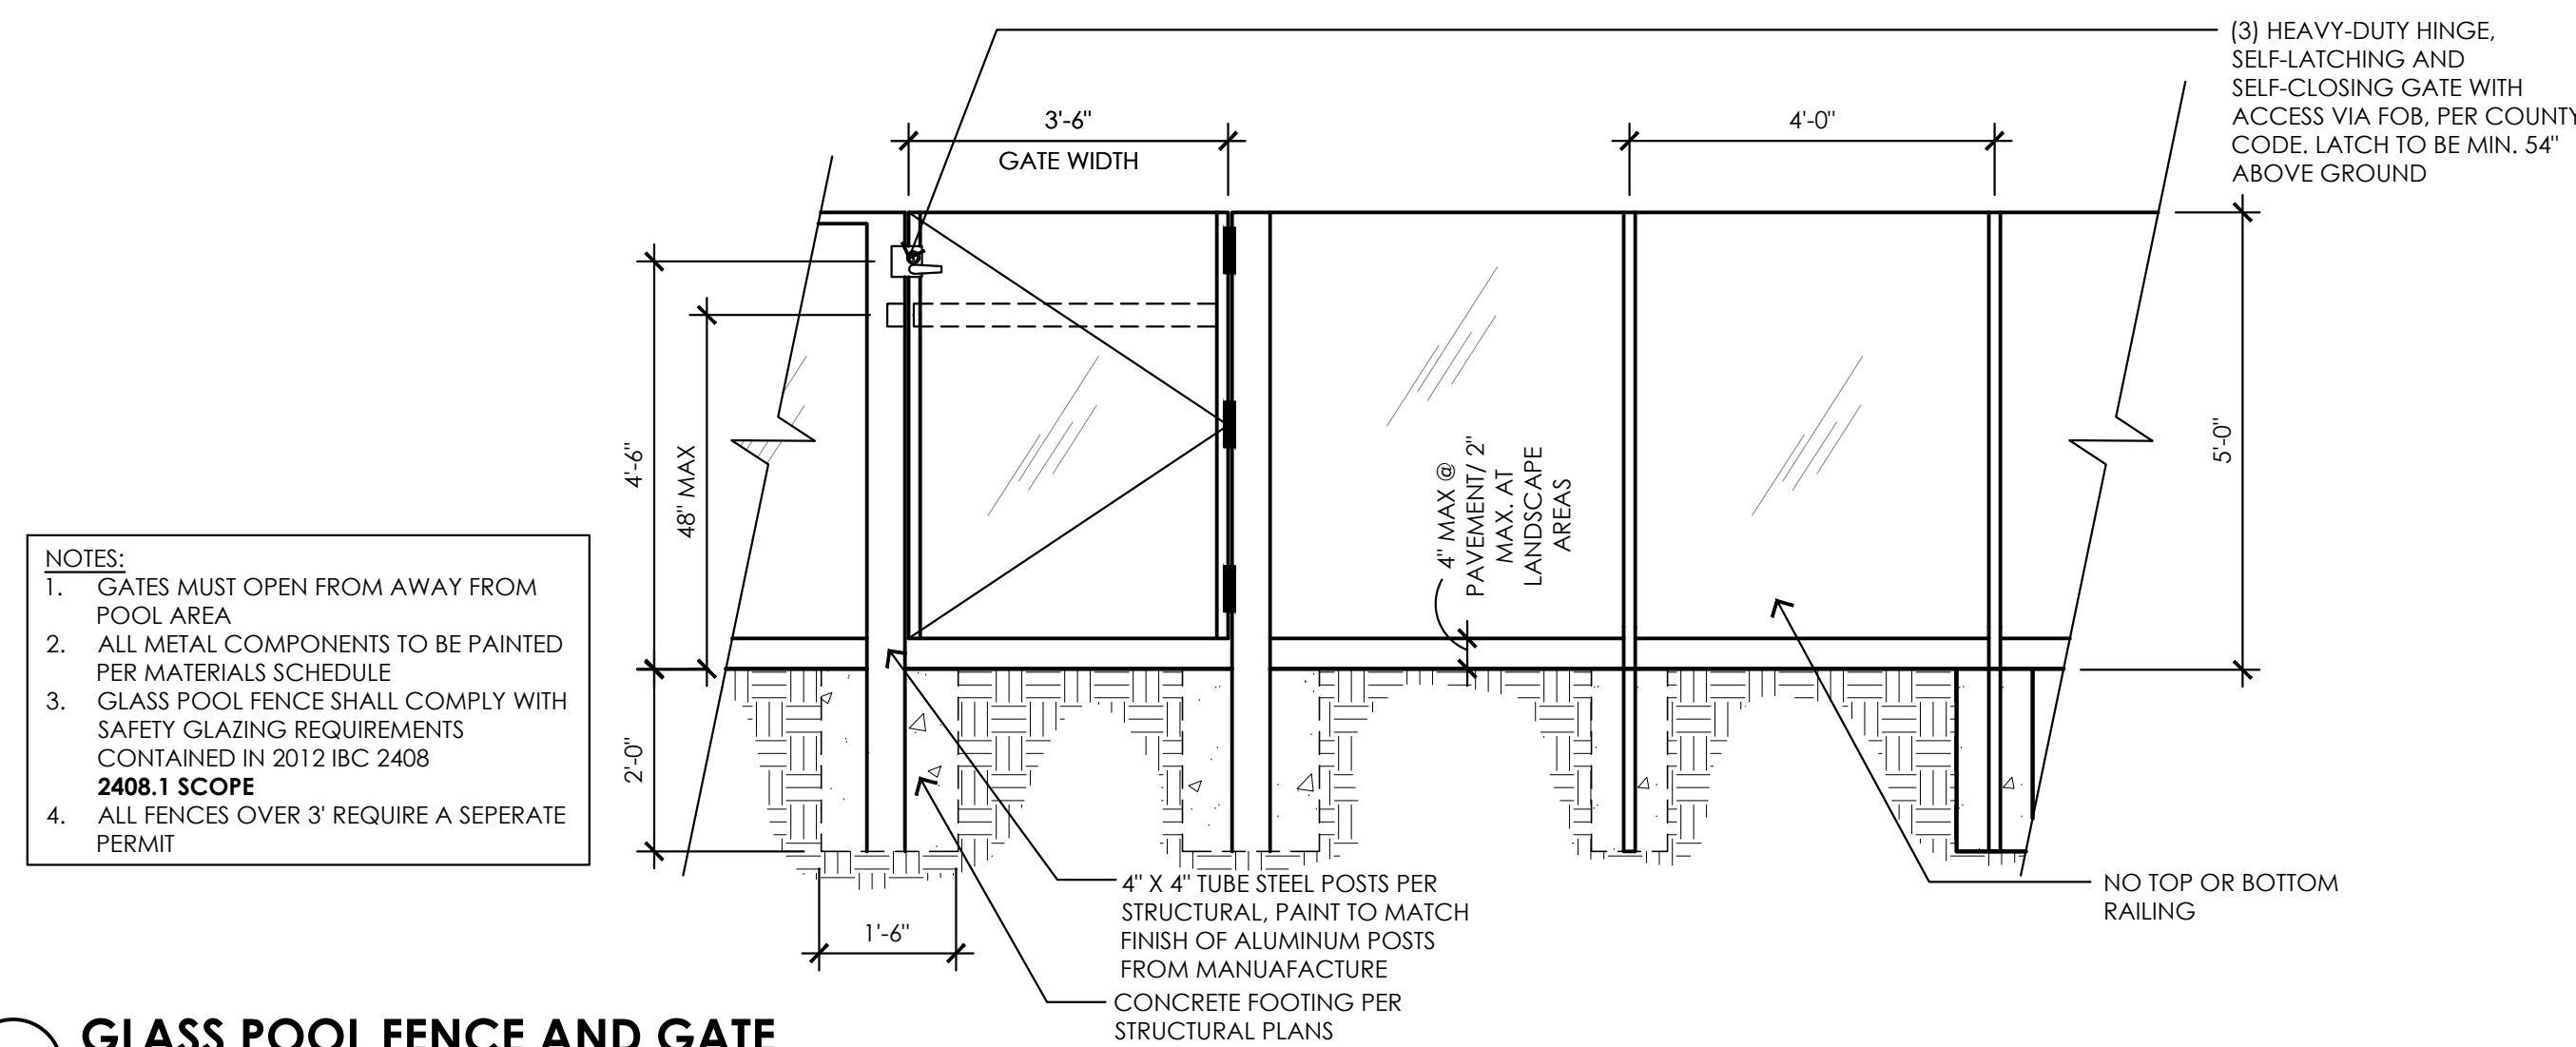

5 GLASS POOL FENCE AND GATE
SCALE: 1/2" = 1'-0"

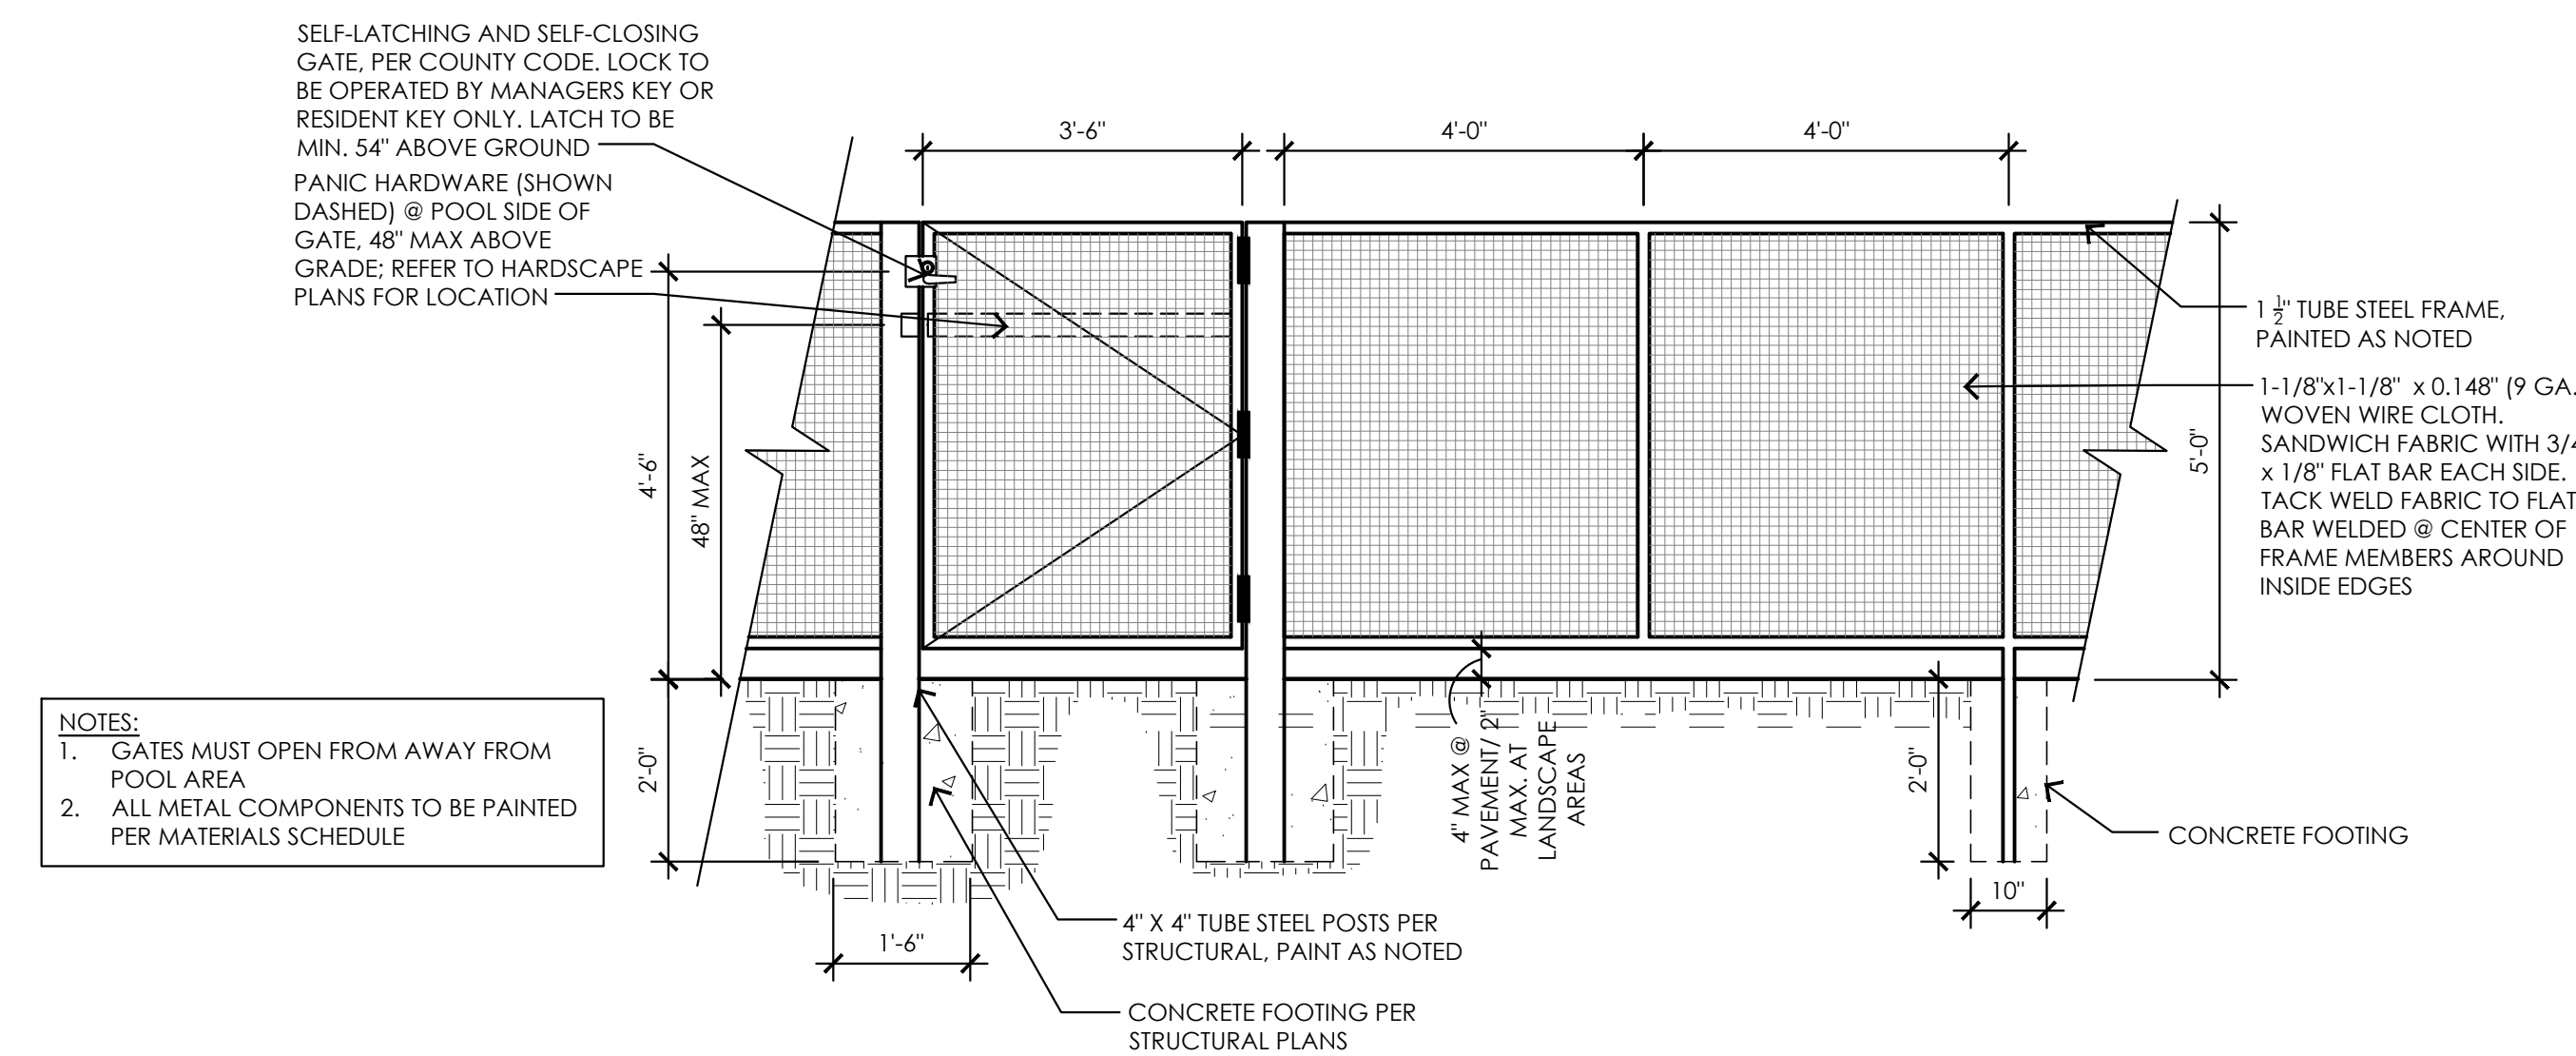

6 WIRE MESH POOL FENCE WITH GATE
SCALE: 1/2" = 1'-0"

23444
STEVEN D. VOORHEES
12/14/21
ARIZONA, U.S.A.
LICENSE EXPIRES 9/30/2022