


I hereby certify that this plan, specification, or report was prepared by me or under my direct supervision and that I am a duly licensed architect under the laws of the State of Arizona


Signature _____
Typed or Printed Name _____
License # _____ Date _____

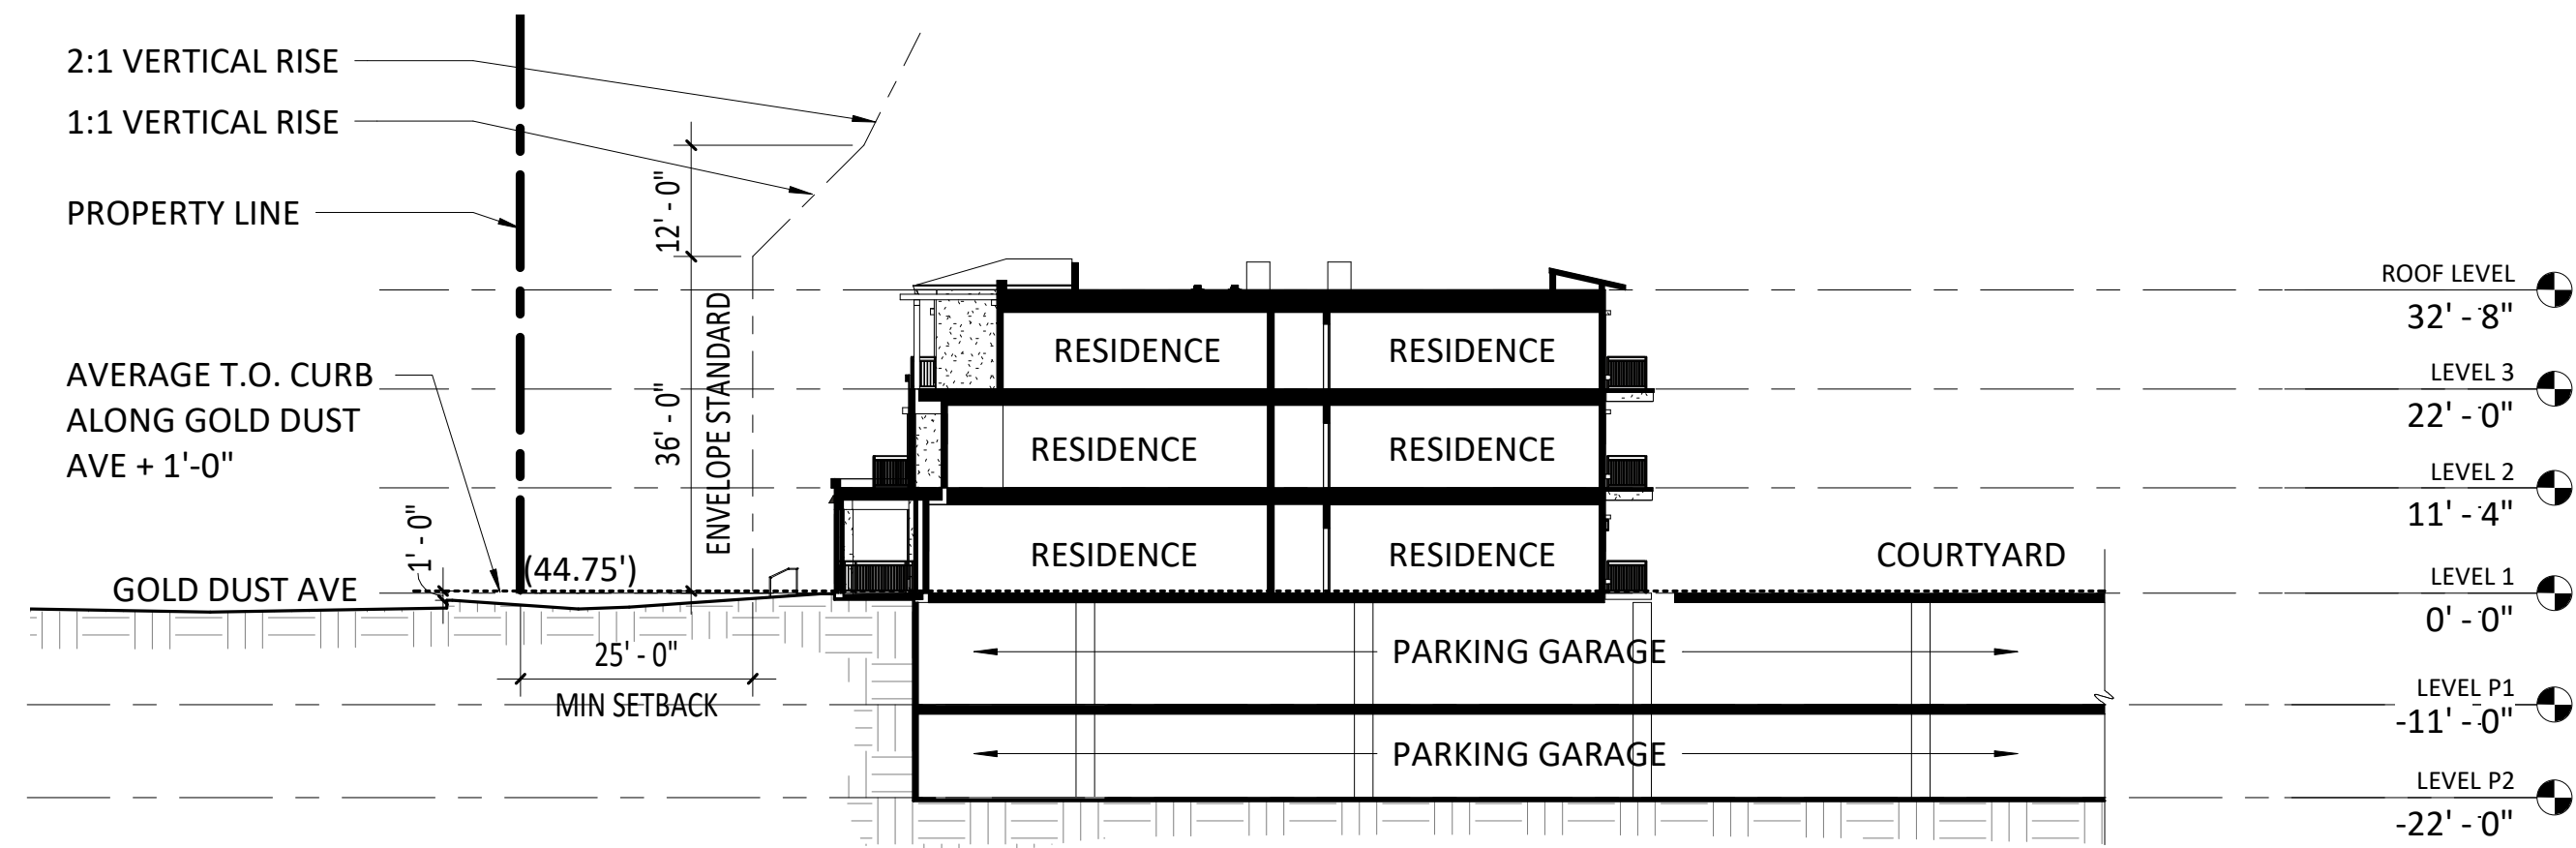


1 OVERALL BUILDING SECTION 1
Aj.1 1" = 20'-0"




BUILDING KEY PLAN
0 8 16 32 64

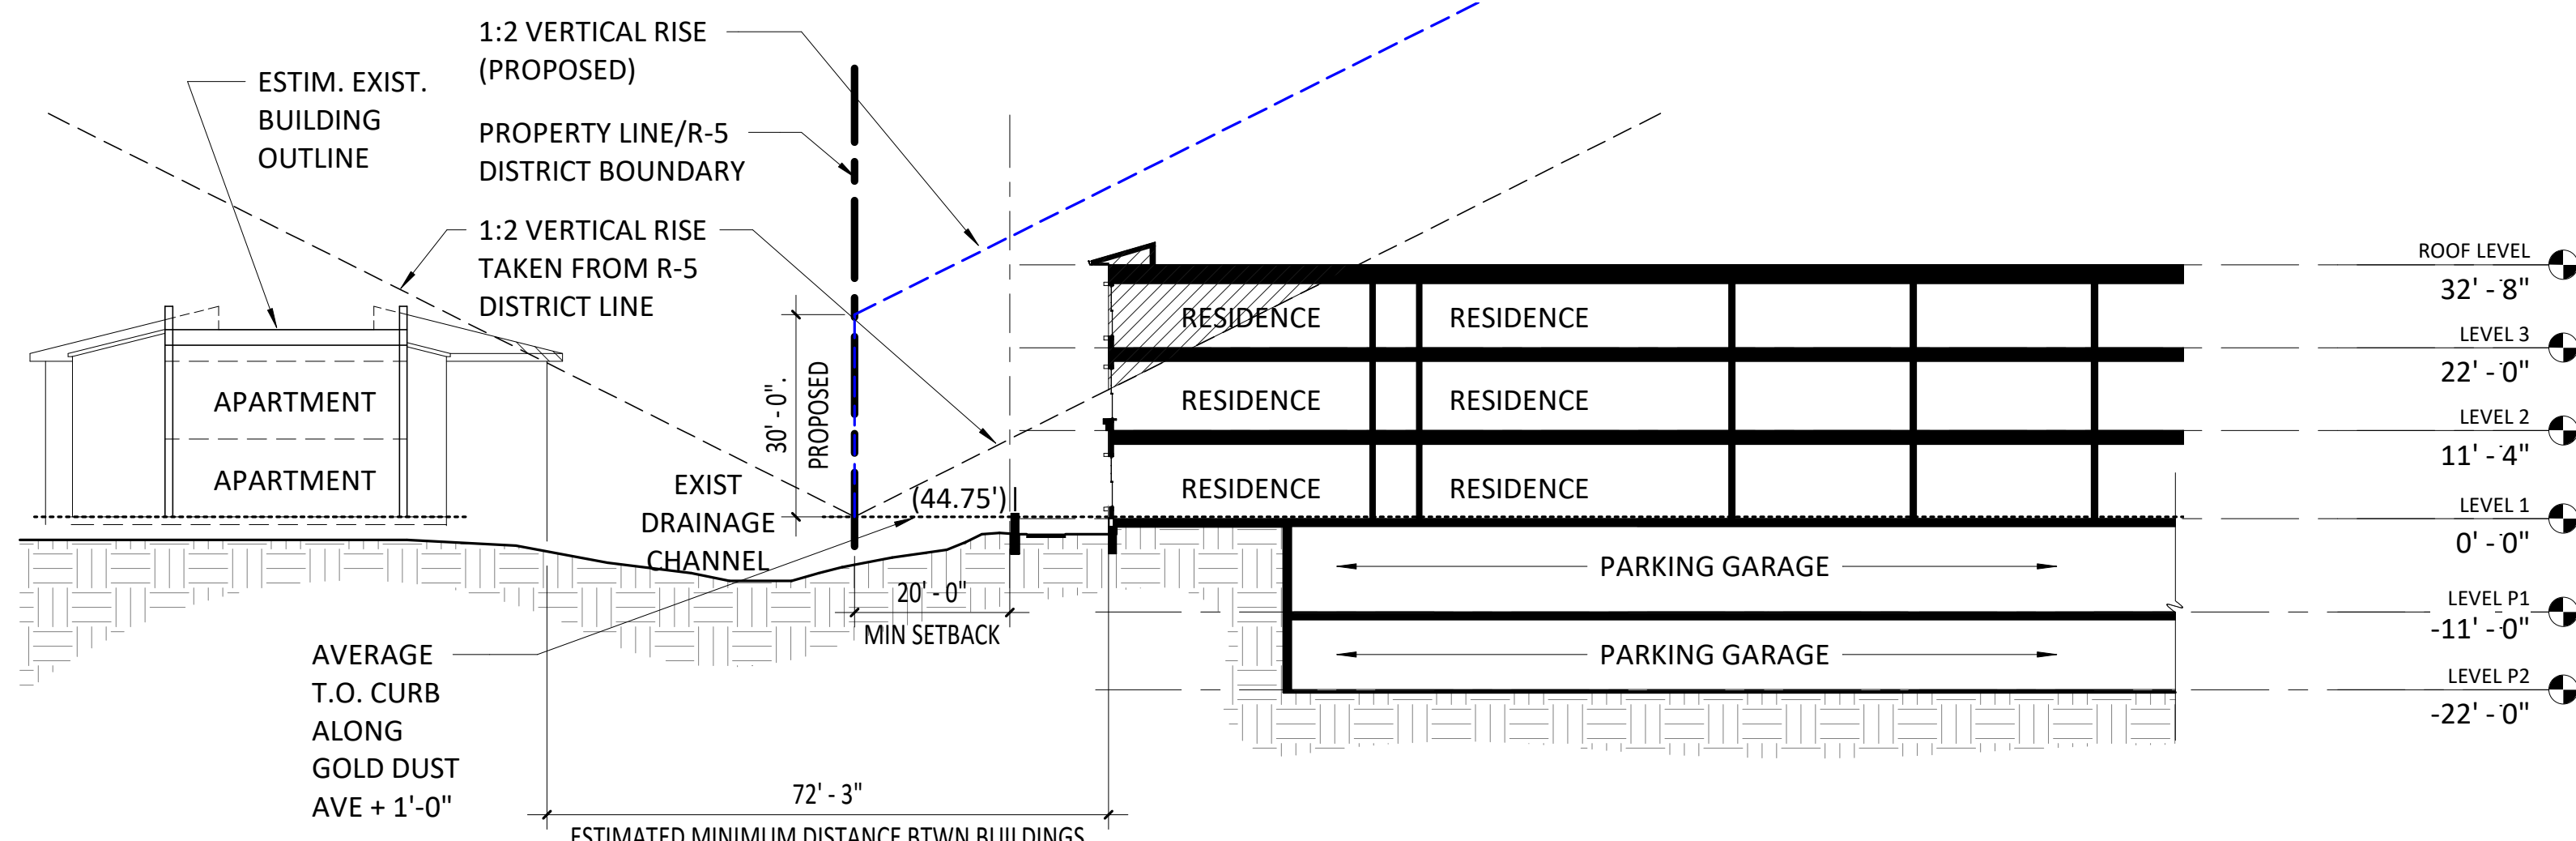


2 OVERALL BUILDING SECTION 2
Aj.1 1" = 20'-0"

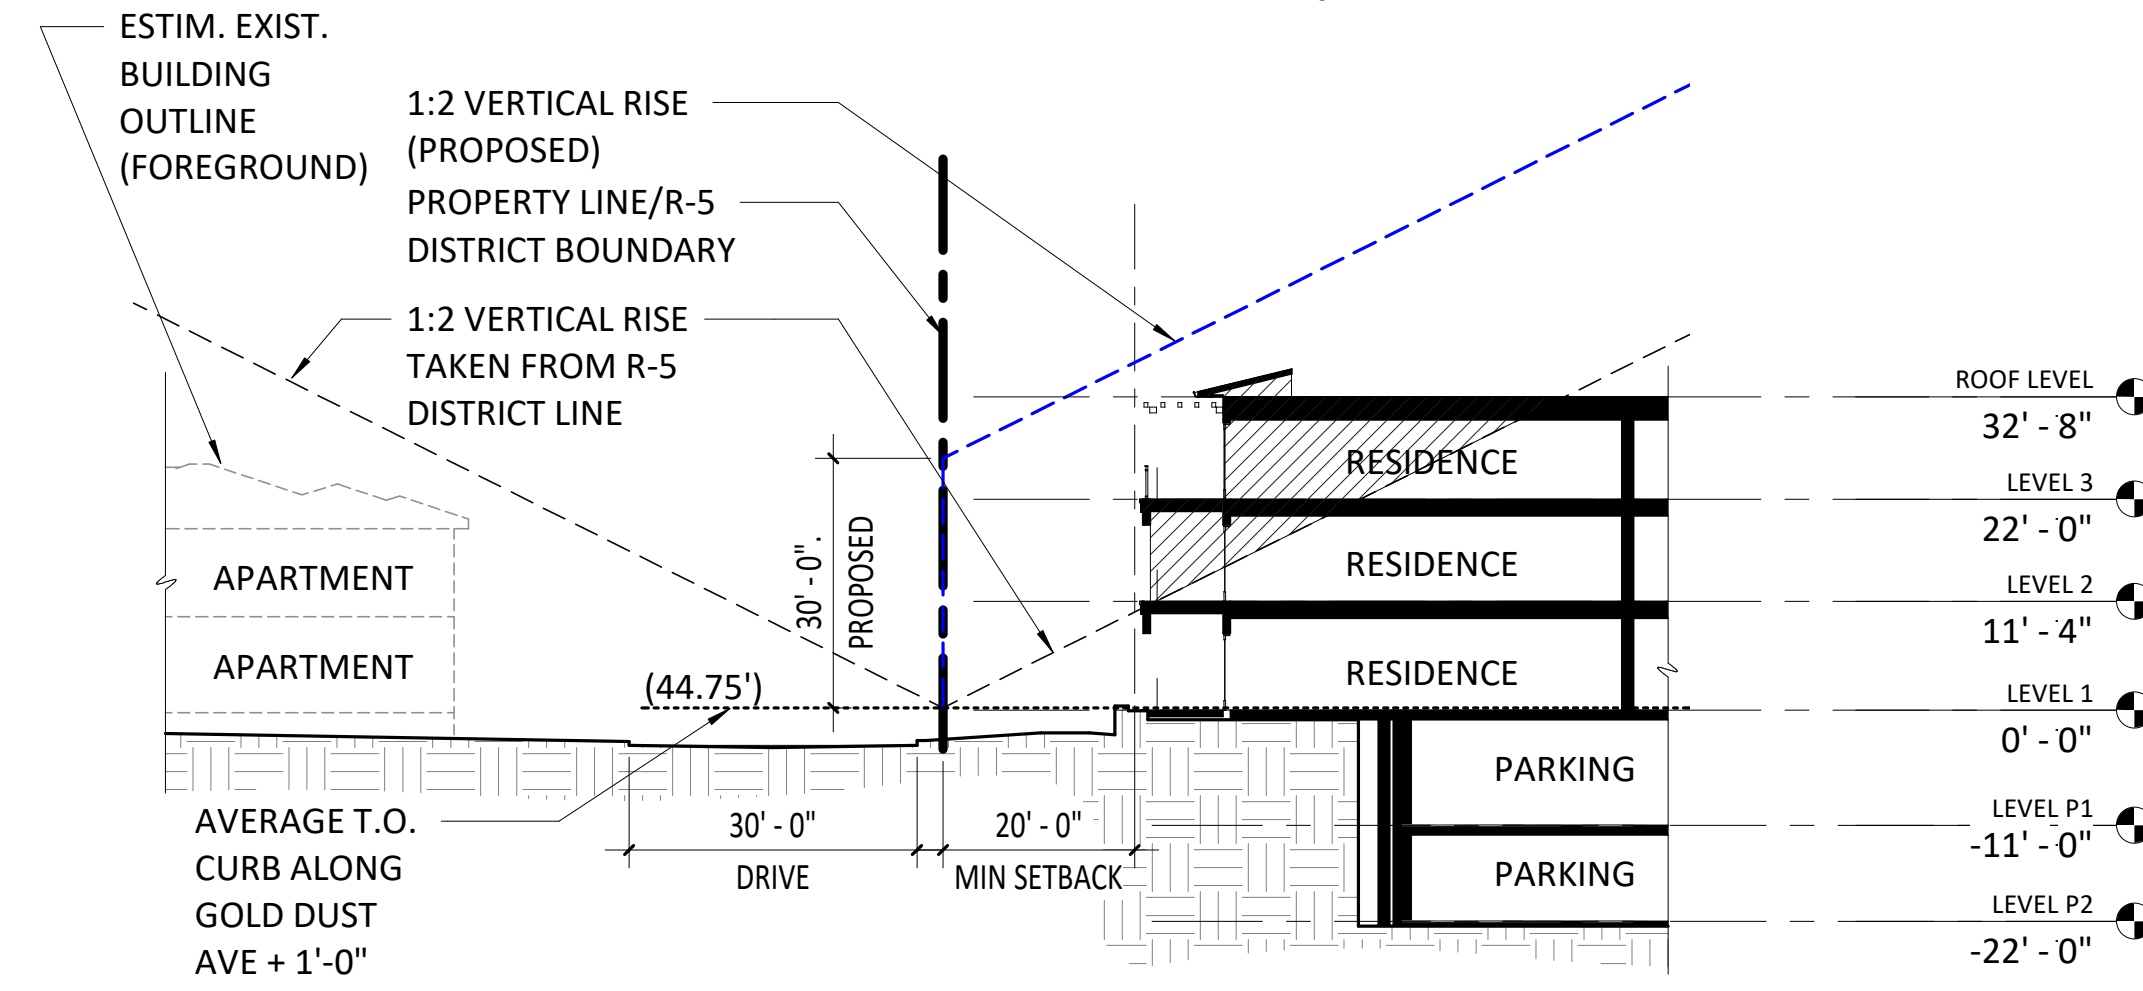

4 OVERALL BUILDING SECTION 4
Aj.1 1" = 20'-0"

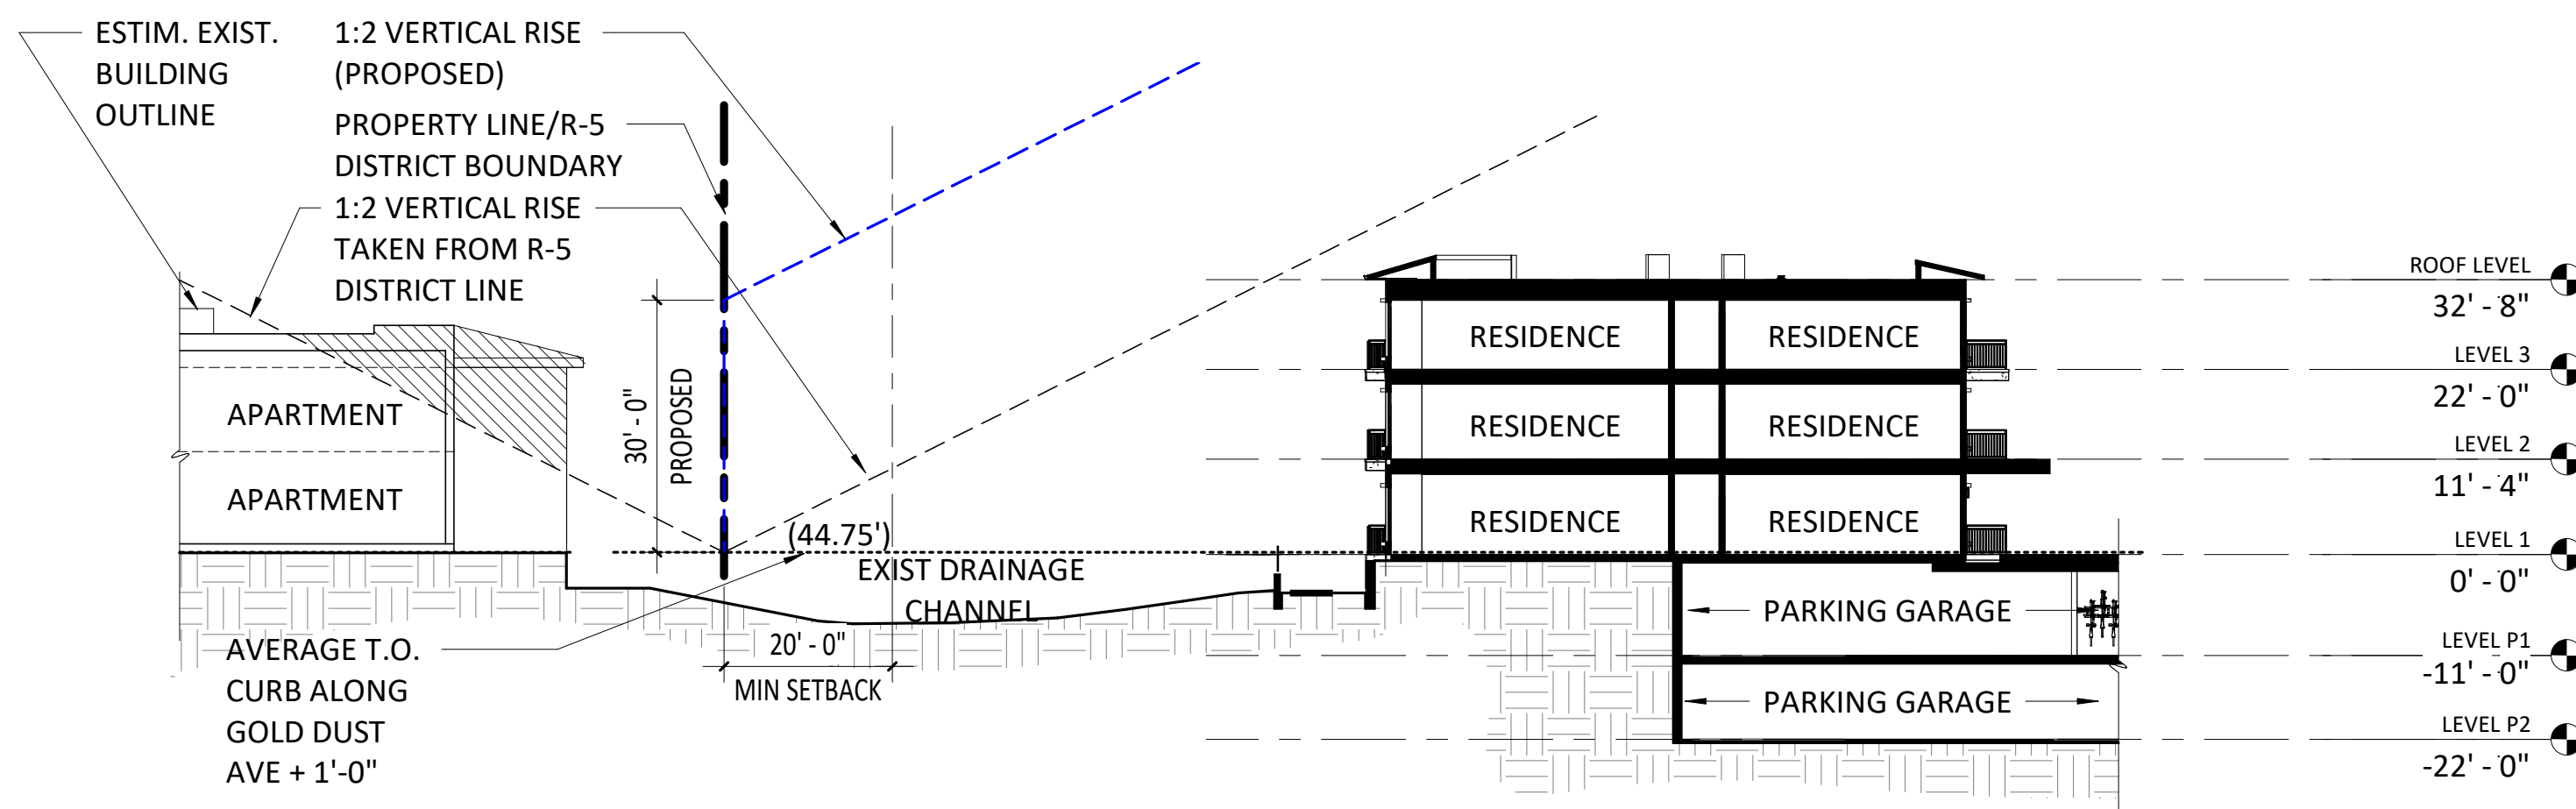

3 OVERALL BUILDING SECTION 3
Aj.1 1" = 20'-0"

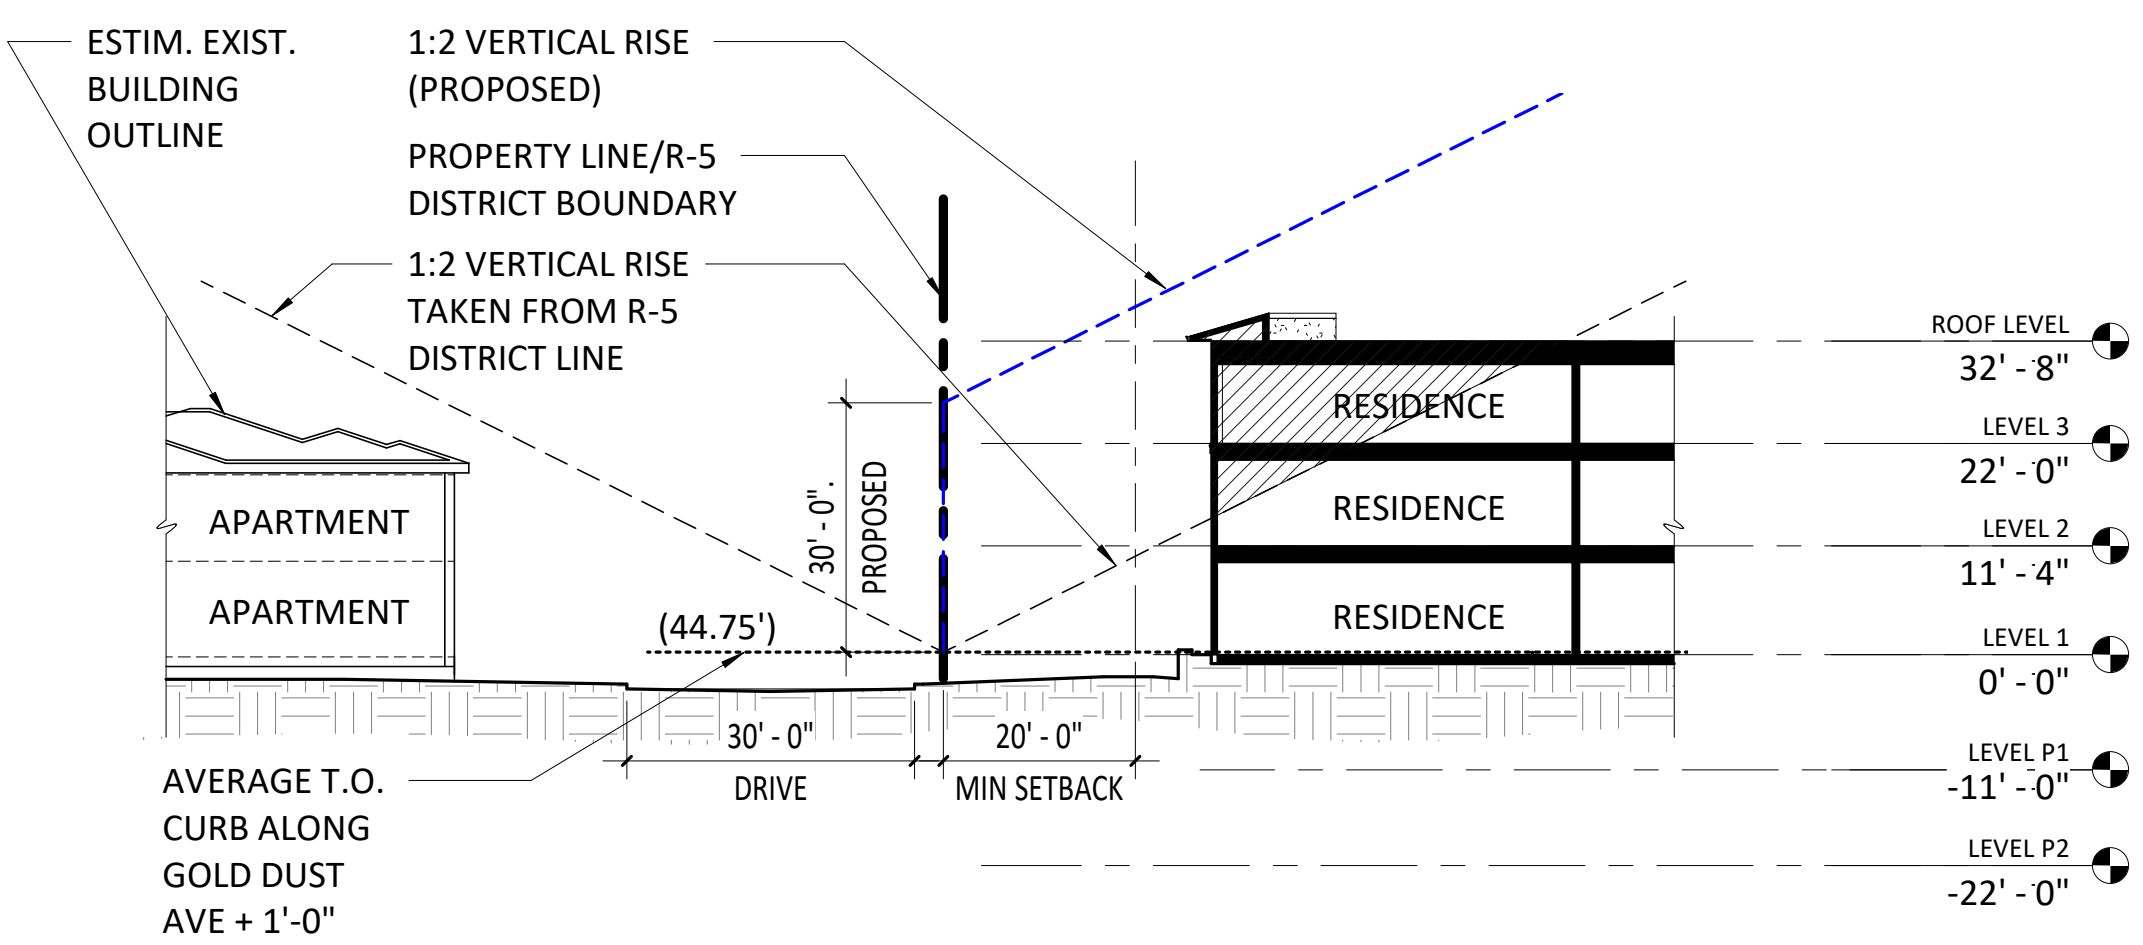

5 OVERALL BUILDING SECTION 5
Aj.1 1" = 20'-0"

DRB SUBMITTAL
01/31/2023

REVISIONS No.	Description	Date

221564
PROJECT NUMBER
ESG DRAWN BY ESG CHECKED BY

KEY PLAN

Gold Dust Ave & Scottsdale Rd

BUILDING CROSS SECTIONS

A.j.1