




500 Washington Avenue South, Suite 1080  
Minneapolis, MN 55415  
p 612.339.5508 | f 612.339.5382  
www.esgarch.com

I hereby certify that this plan, specification, or report was prepared by me or under my direct supervision and that I am a duly licensed architect under the laws of the State of Arizona

Signature \_\_\_\_\_  
Typed or Printed Name \_\_\_\_\_  
License # \_\_\_\_\_ Date \_\_\_\_\_

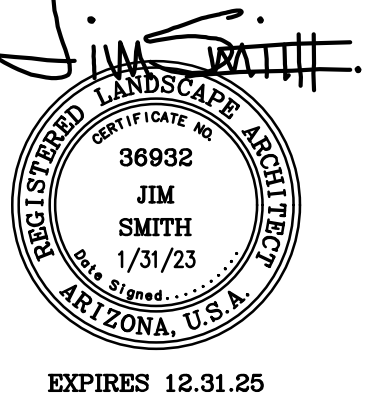

DRB  
SUBMITTAL  
1/31/2023

ORIGINAL ISSUE:  
REVISIONS  
No. Description Date

221564  
PROJECT NUMBER  
DRAWN BY \_\_\_\_\_ CHECKED BY \_\_\_\_\_

KEY PLAN


Gold Dust Ave & Scottsdale Rd

LANDSCAPE PLANS



L.5

PLANT LEGEND


TREES	COMMON / BOTANICAL NAME	SIZE	QTY
	ANACACHO ORCHID TREE / BAUHINIA LUNARIOIDES TALL UPRIGHT TO MATCH STANDARDS	2" CAL.	7
	CHINESE ELM / ULMUS PARVIFOLIA TALL UPRIGHT TO MATCH STANDARDS	3" CAL.	18
	DATE PALM / PHOENIX DACTYLIFERA MATCHING HEIGHTS. PLUMB AND STRAIGHT. NO BOWS OF CURVES. NEW DIAMOND CUT.	16' TALL	19
	EXISTING TREES		
	FRUITLESS OLIVE / OLEA EUROPAEA 'FRUITLESS' UPRIGHT VASE SHAPE MULTI TRUNK	3" CAL.	13
	SONORAN EMERALD PALO VERDE / PARKINSONIA X 'SONORAN EMERALD' UPRIGHT VASE MULTI SHAPE TRUNK	2" CAL.	5
	SONORAN EMERALD PALO VERDE / PARKINSONIA X 'SONORAN EMERALD' UPRIGHT VASE MULTI SHAPE TRUNK	3" CAL.	20
	TEXAS MOUNTAIN LAUREL / SOPHORA SECUNDFLORA UPRIGHT VASE MULTI SHAPE TRUNK	3" CAL.	6
SHRUBS			
	BIRD OF PARADISE / STRELITZIA REGINAE SPACE PER PLANS TO FORM HEDGE, 36" FROM HARDSCAPE.	15 GAL	29
	CIMMERON / LEUCOPHYLLUM ZYGOPHYLLUM 'BLUE RANGER' PLANT TO FORM HEDGE, 24" FROM HARDSCAPE.	5 GAL	94
	COMMON MYRTLE / MYRTUS COMMUNIS SPACE PER PLANS TO FORM HEDGE, 36" FROM HARDSCAPE.	5 GAL	77
	DWARF COMMON MYRTLE / MYRTUS COMMUNIS 'COMPACTA' SPACE PER PLANS TO FORM HEDGE, 24" FROM HARDSCAPE.	5 GAL	124
	HOPSEED BUSH / DODONAEA VISCOSA SPACE PER PLANS TO FORM HEDGE, 36" FROM HARDSCAPE.	5 GAL	84
	ICEBERG ROSE / ROSA X 'ICEBERG' SPACE PER PLANS TO FORM HEDGE, 24" FROM HARDSCAPE.	5 GAL	39
	KUMQUAT / CITRUS JAPONICA FOR ENTRY PLANTERS & POTS. FOR POTS TOP DRESS WITH BLACK MEXICAN BEACH PEBBLES.	15 GAL	30
	LITTLE OLLIE OLIVE / OLEA EUROPAEA 'LITTLE OLLIE' TM SPACE PER PLANS TO FORM HEDGE, 24" FROM HARDSCAPE.	5 GAL	248
	MEXICAN PETUNIA / RUELLIA BRITTONIANA SPACE PER PLANS TO FORM HEDGE, 24" FROM HARDSCAPE.	5 GAL	71
	PETITE PINK OLEANDER / NERIUM OLEANDER 'PETITE PINK' SPACE PER PLANS TO FORM HEDGE, 24" FROM HARDSCAPE.	5 GAL	29
	RED HIBISCUS / HIBISCUS ROSA-SINENSIS SPACE PER PLAN TO FORM HEDGE, 36" FROM HARDSCAPE.	5 GAL	25
	SAGO PALM / CYCAS REVOLUTA FOR POTS. TOP DRESS WITH BLACK MEXICAN BEACH PEBBLE	15 GAL	30
	YELLOW BELLS / TECOMA STANS SPACE PER PLANS TO FORM HEDGE, 36" FROM HARDSCAPE.	5 GAL	43
ACCENT			
	BLUE FLAME AGAVE / AGAVE X 'BLUE FLAME' SPACE PER PLAN, NO SCARS, RIPS, OR TEARS.	5 GAL	69
	QUEEN VICTORIA AGAVE / AGAVE VICTORIAE-REGINAE SPACE PER PLAN, 24" FROM HARDSCAPE.	5 GAL	66
	SLIPPER / PEDILANTHUS BRACTEATUS 16" TALL MIN. FULL CAN, 30 STEM MIN.	5 GAL	27
	YELLOW BLOOMING ALOE / ALOE BARBADENSIS SPACE PER PLAN 24" FROM HARDSCAPE.	5 GAL	171
GROUND COVER			
	NEW GOLD LANTANA / LANTANA X 'NEW GOLD' SPACE PER PLANS 30" FROM HARDSCAPE. MAX HT: 24"	5 GAL	25
	OUTBACK SUNRISE EMU BUSH / EREMOPHILA GLABRA 'MINGENEW GOLD' SPACE PER PLAN, 12" FROM HARDSCAPE.	1 GAL	94
	PURPLE TRAILING LANTANA / LANTANA MONTEVIDENSIS SPACE PER PLAN, 12" FROM HARDSCAPE.	1 GAL	72
	STAR JASMINE / TRACHELOSPERMUM JASMINOIDES SPACE PER PLAN, 12" FROM HARDSCAPE.	1 GAL	97
	UPRIGHT BLUE ROSEMARY / ROSMARINUS OFFICINALIS 'UPRIGHT BLUE' SPACE PER PLAN, 12" FROM HARDSCAPE.	1 GAL	152
VINES			
	BARBARA KARST BOUGAINVILLEA / BOUGAINVILLEA X 'BARBARA KARST' 4' TALL MIN. ATTACH TO PALMS.	15 GAL	30
	CREeping FIG / FICUS PUMILA 4' TALL MIN. ATTACH TO PALMS.	15 GAL	18

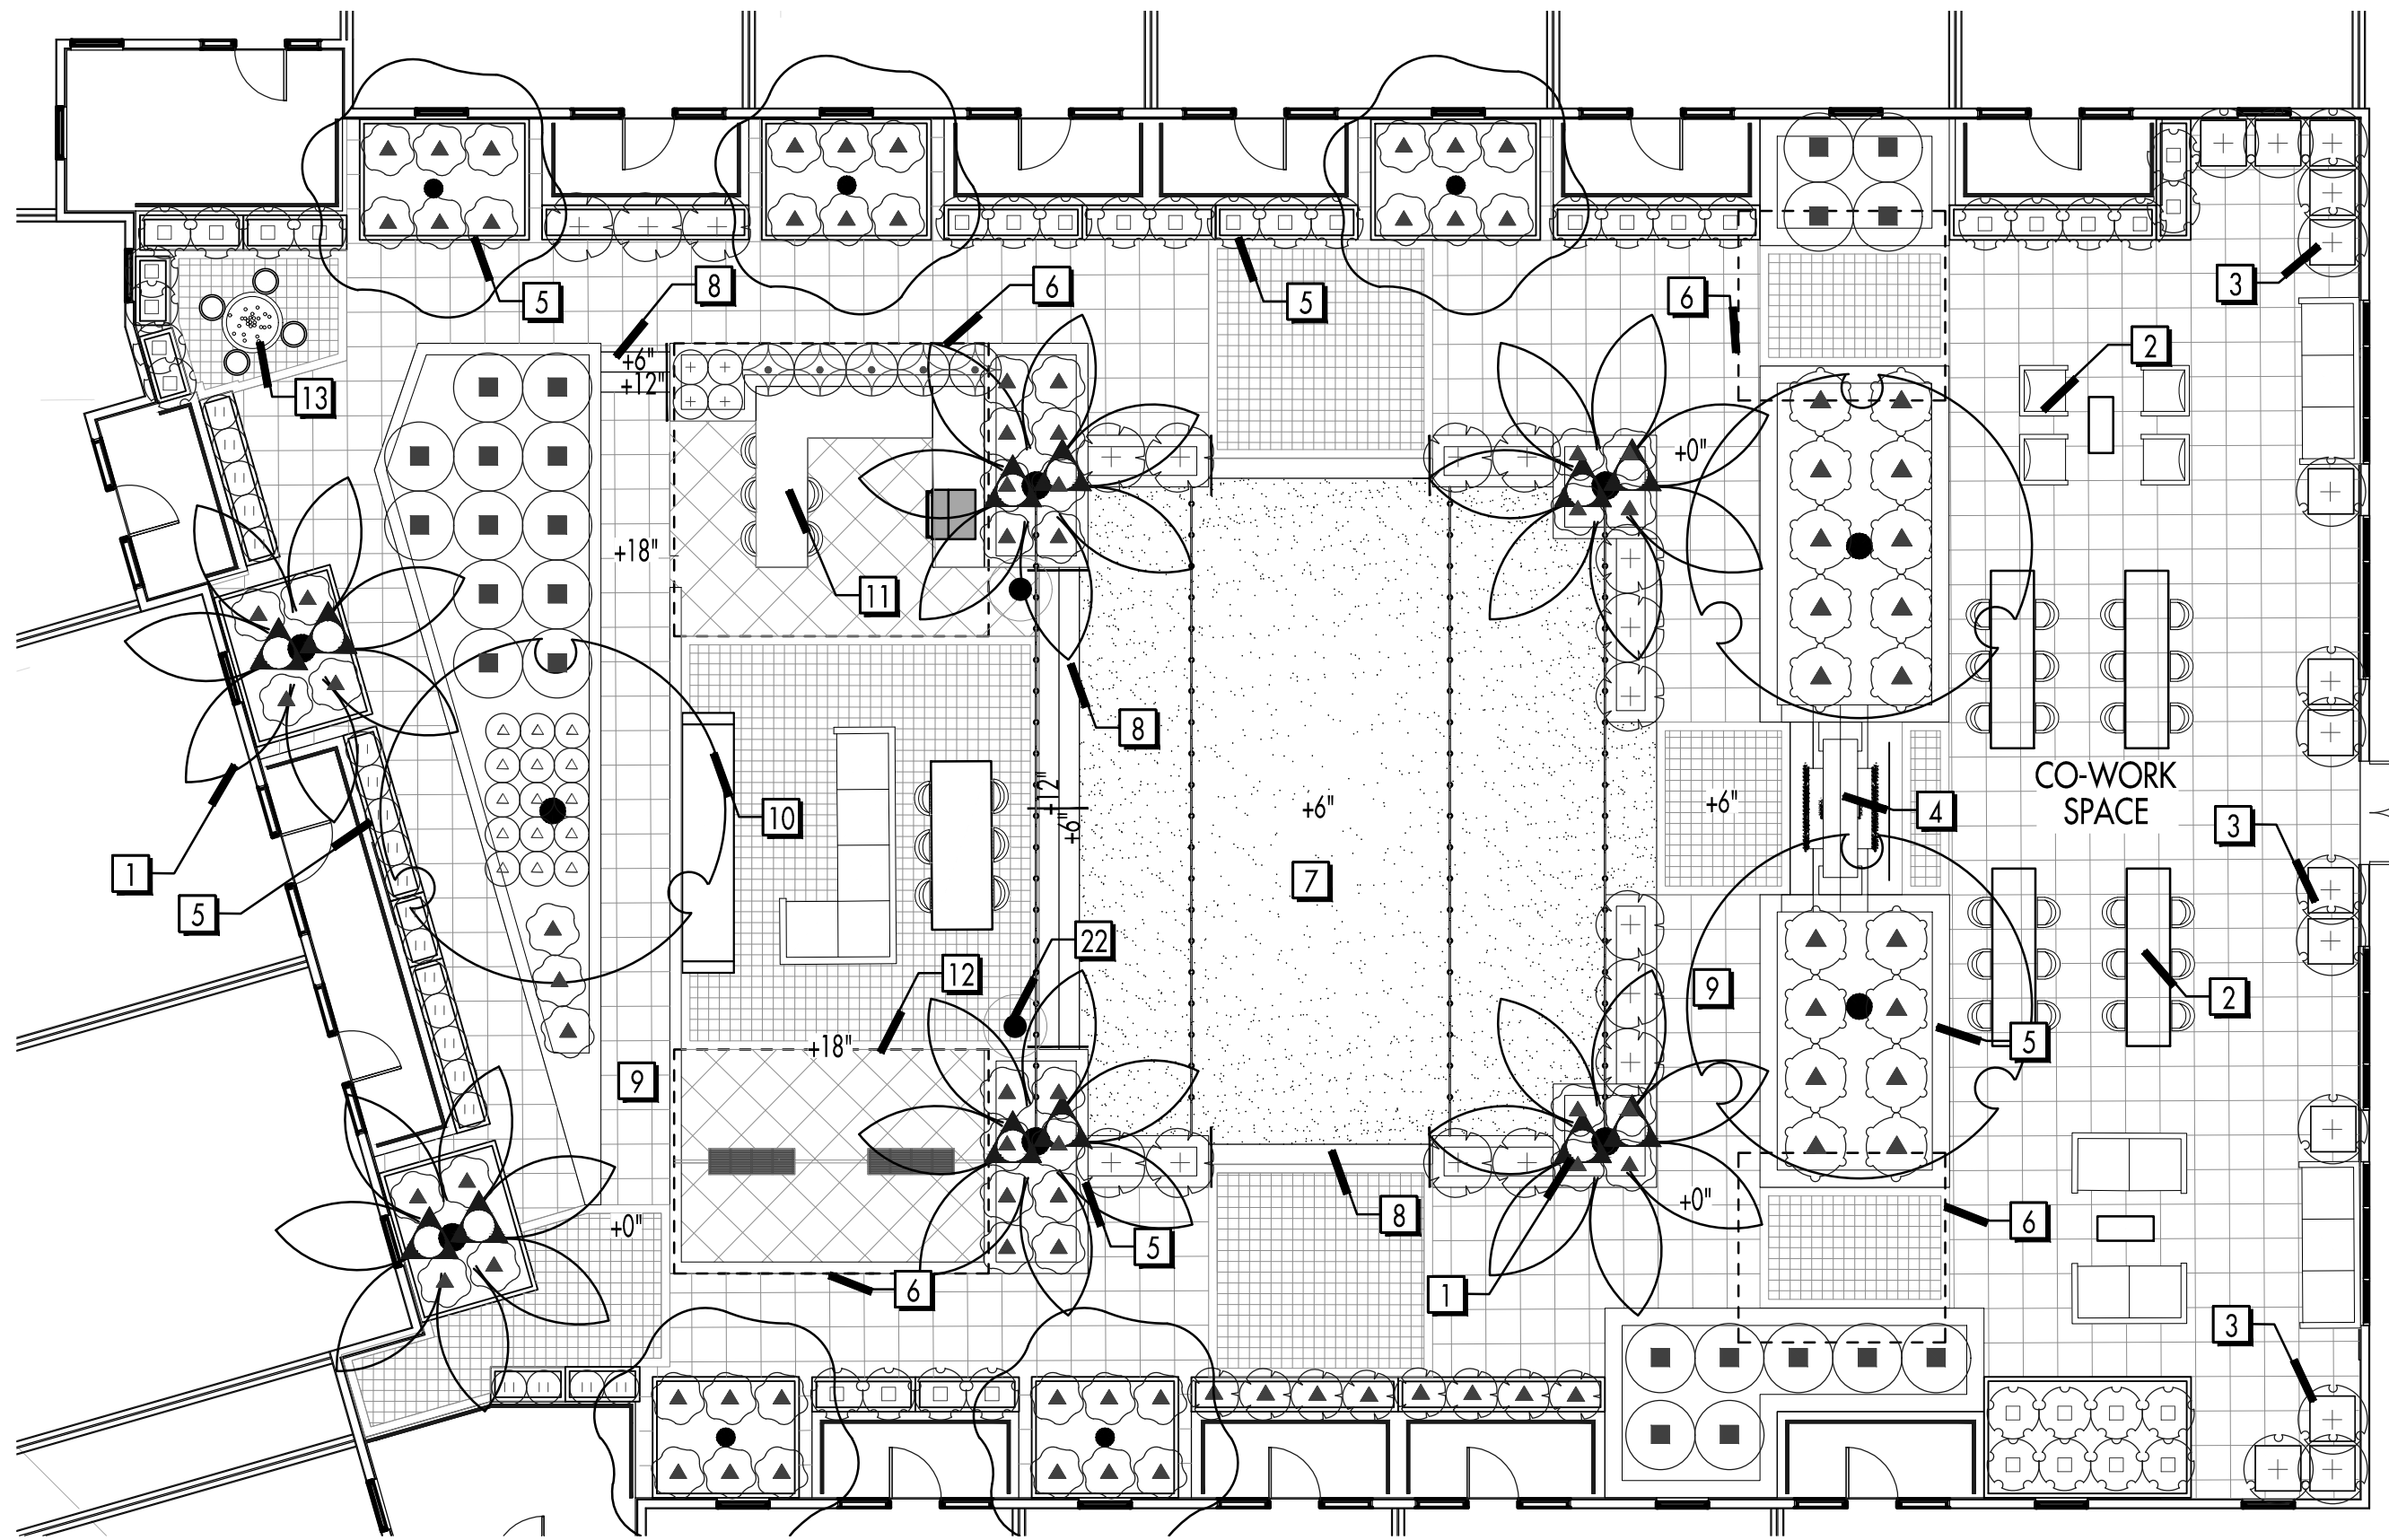

CO-WORK & GARDEN LANDSCAPE ENLARGEMENT

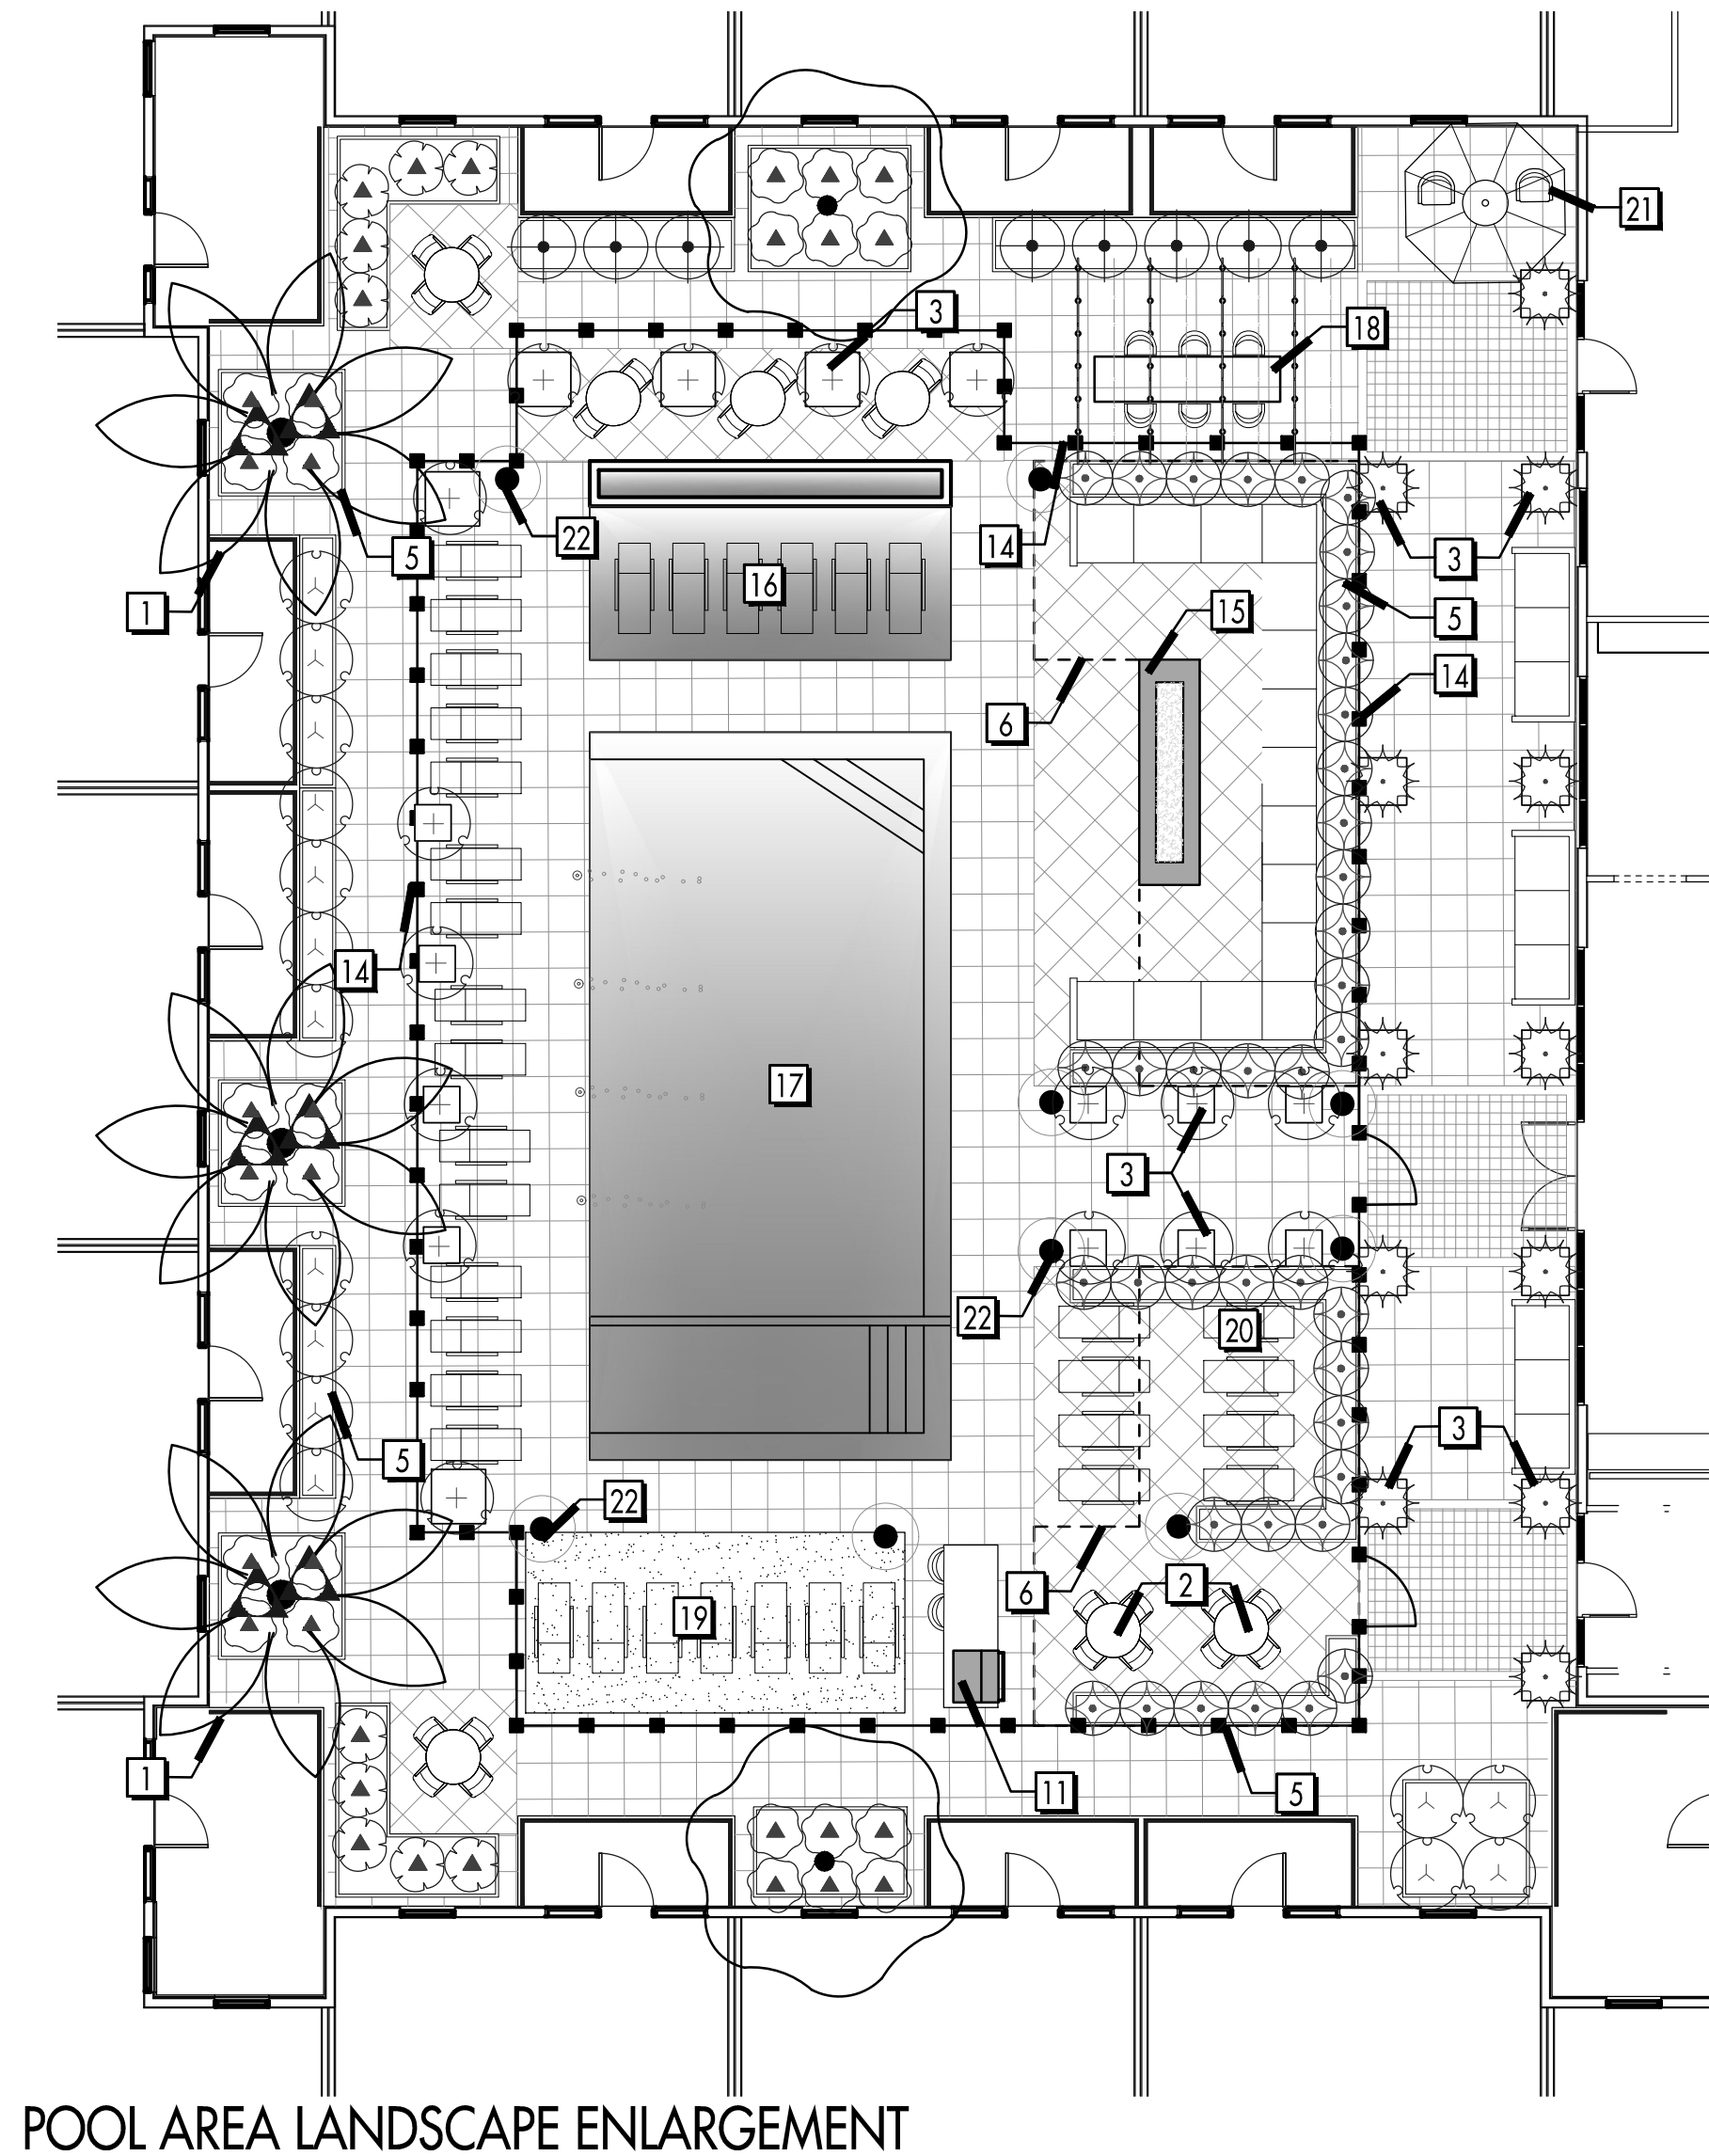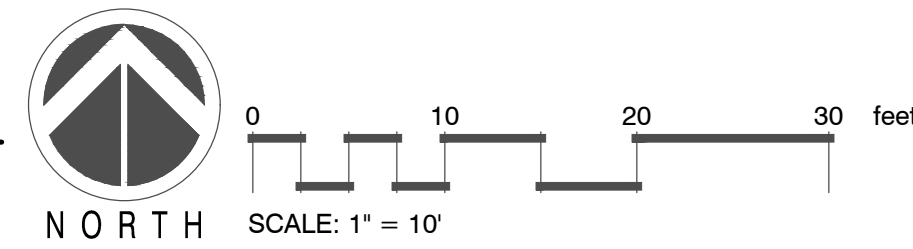

POOL AREA LANDSCAPE ENLARGEMENT

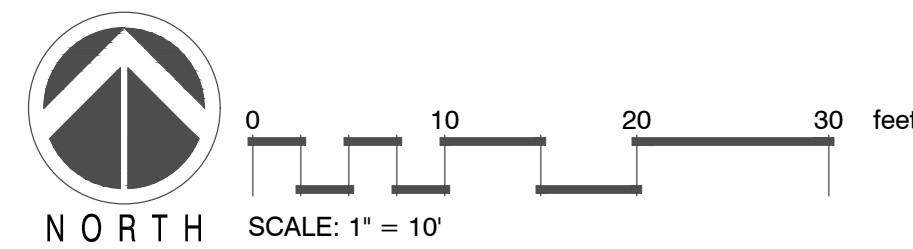

3/21/2022 2:22:45 PM