

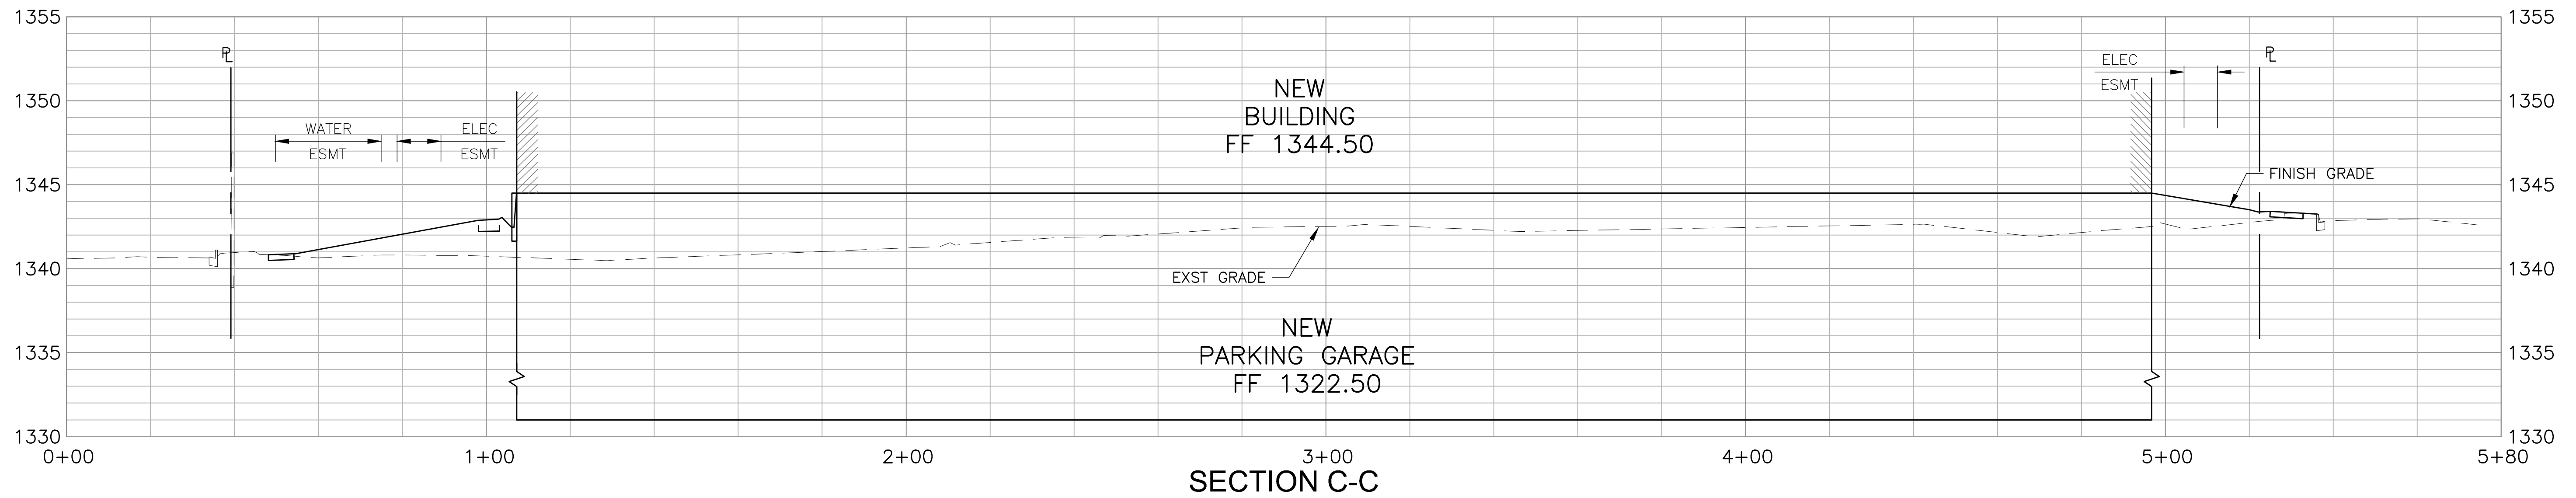


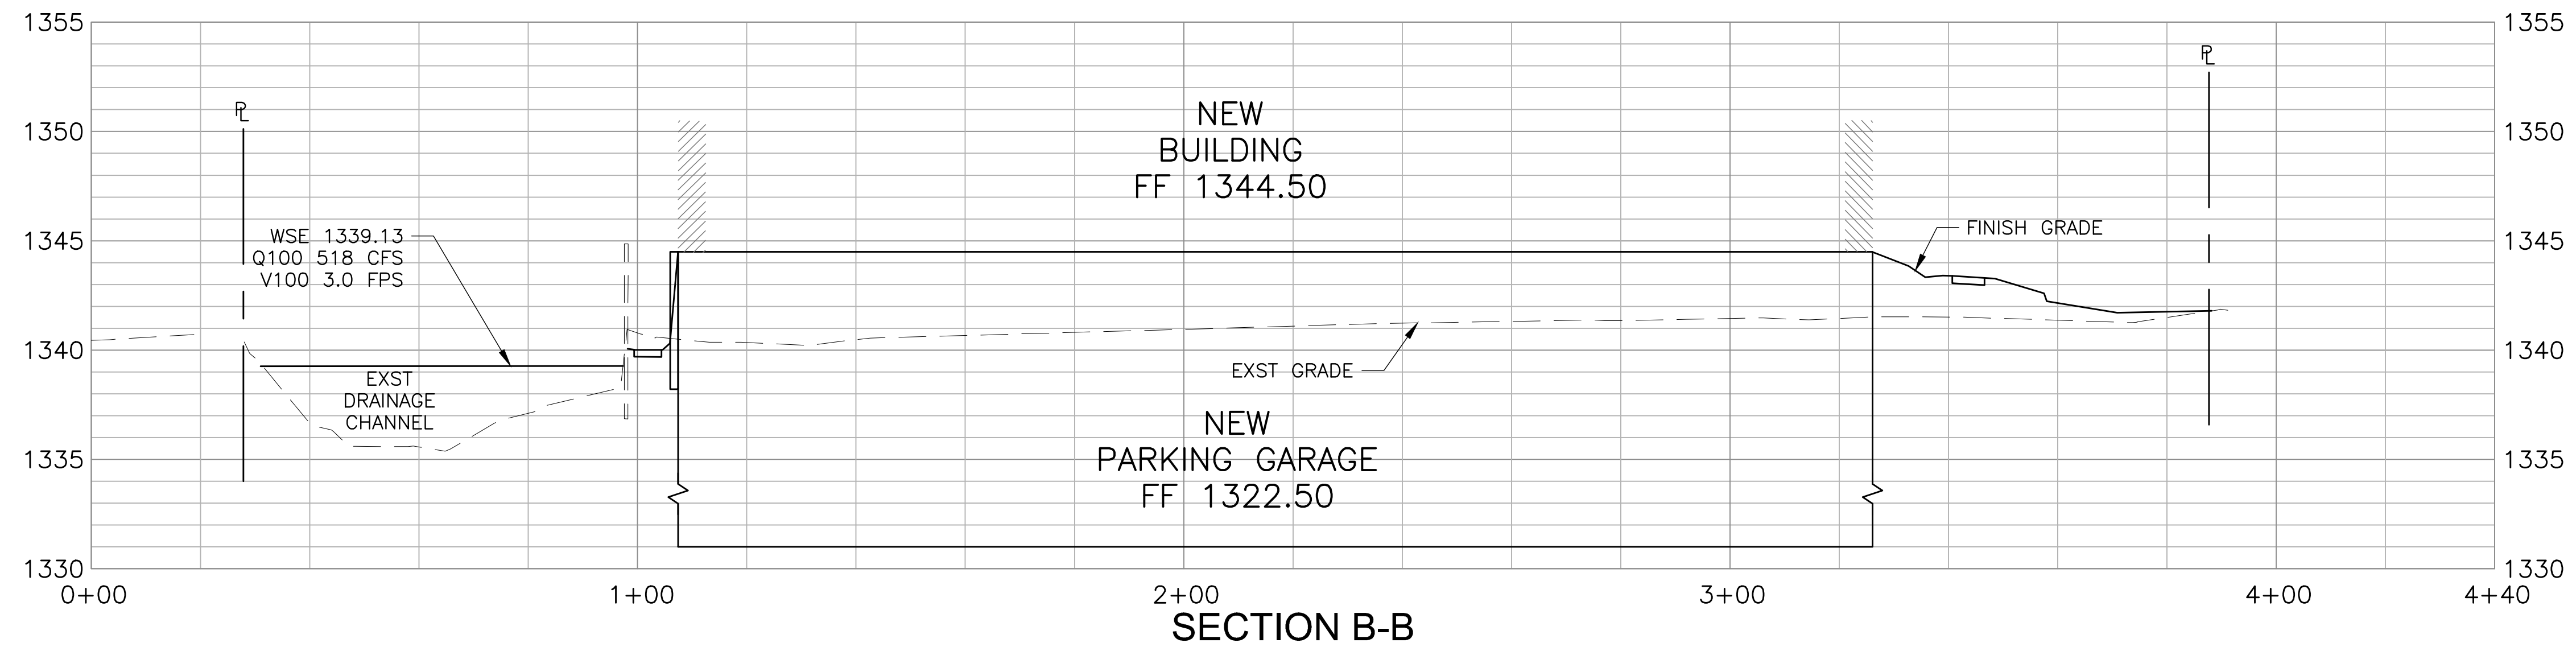

500 Washington Avenue South, Suite 1080
Minneapolis, MN 55415
p 612.339.5508 | f 612.339.5382
www.esgarch.com

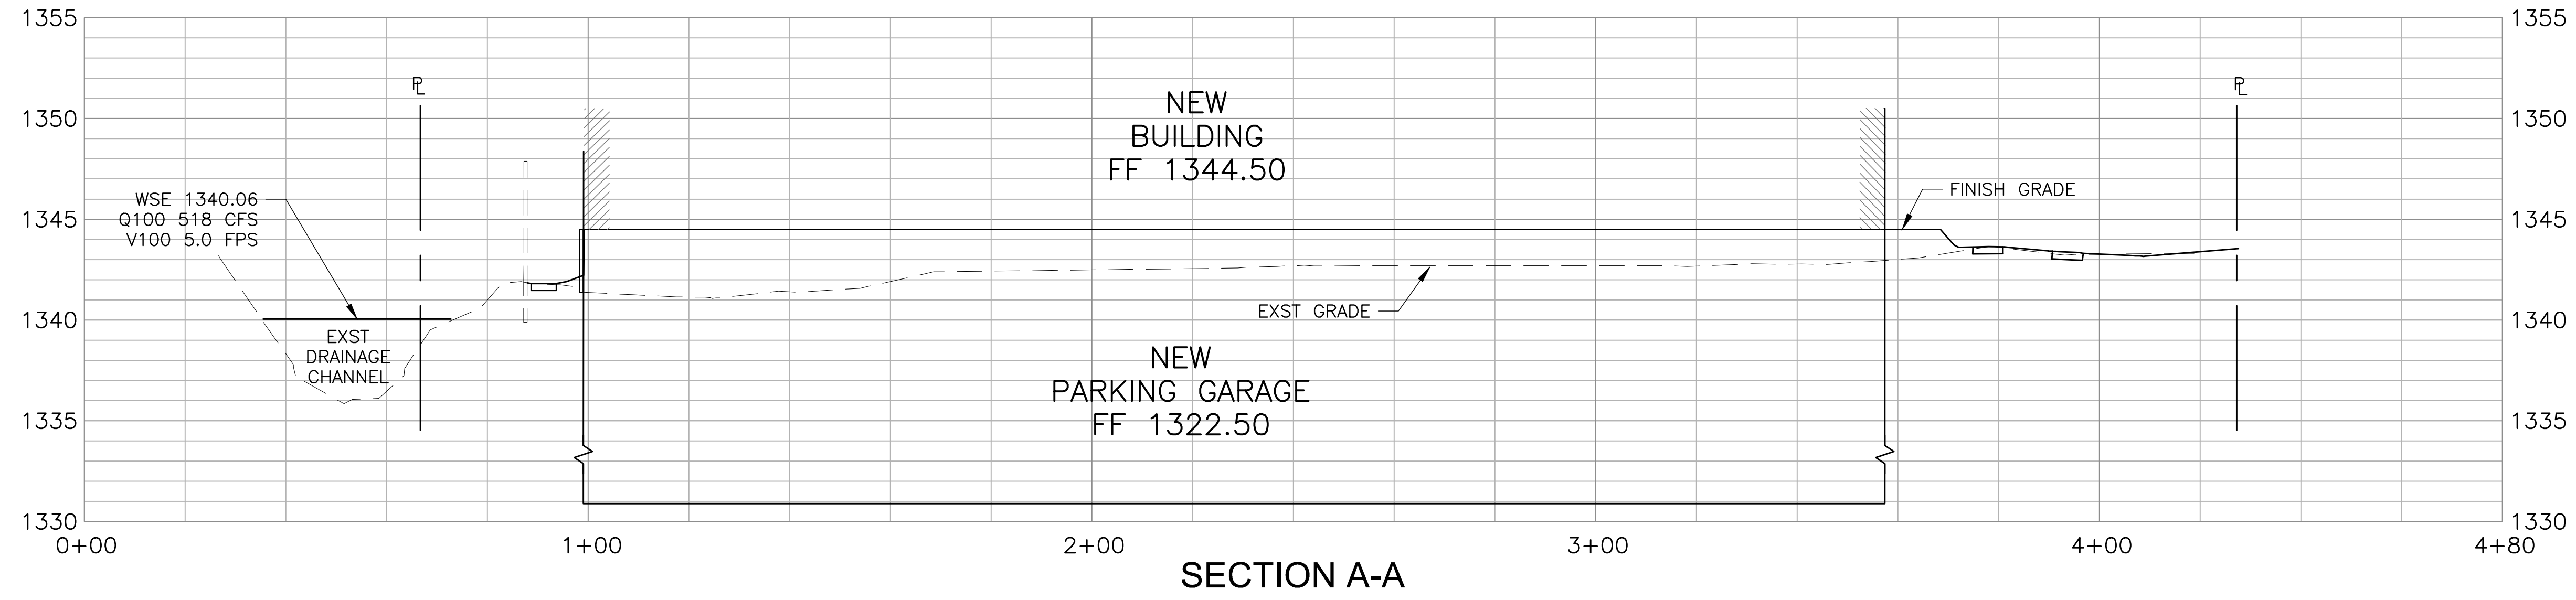

G:\2021\112028_Gold_Dust_Apartments\CA0\112028_C7_X_XSEC.dwg, 17/04/2023

DRB
RE-SUBMITTAL
04/17/2023

ORIGINAL ISSUE:
REVISIONS

| No. | Description | Date |
|-----|-------------|------|
| | | |

221564
PROJECT NUMBER
KR SM
DRAWN BY CHECKED BY

KEY PLAN

Gold Dust Ave &
Scottsdale Rd

CROSS SECTIONS
C7.1