


I hereby certify that this plan, specification, or report was prepared by me or under my direct supervision and that I am a duly licensed architect under the laws of the State of Arizona



Signature _____
Typed or Printed Name _____
License # _____ Date _____

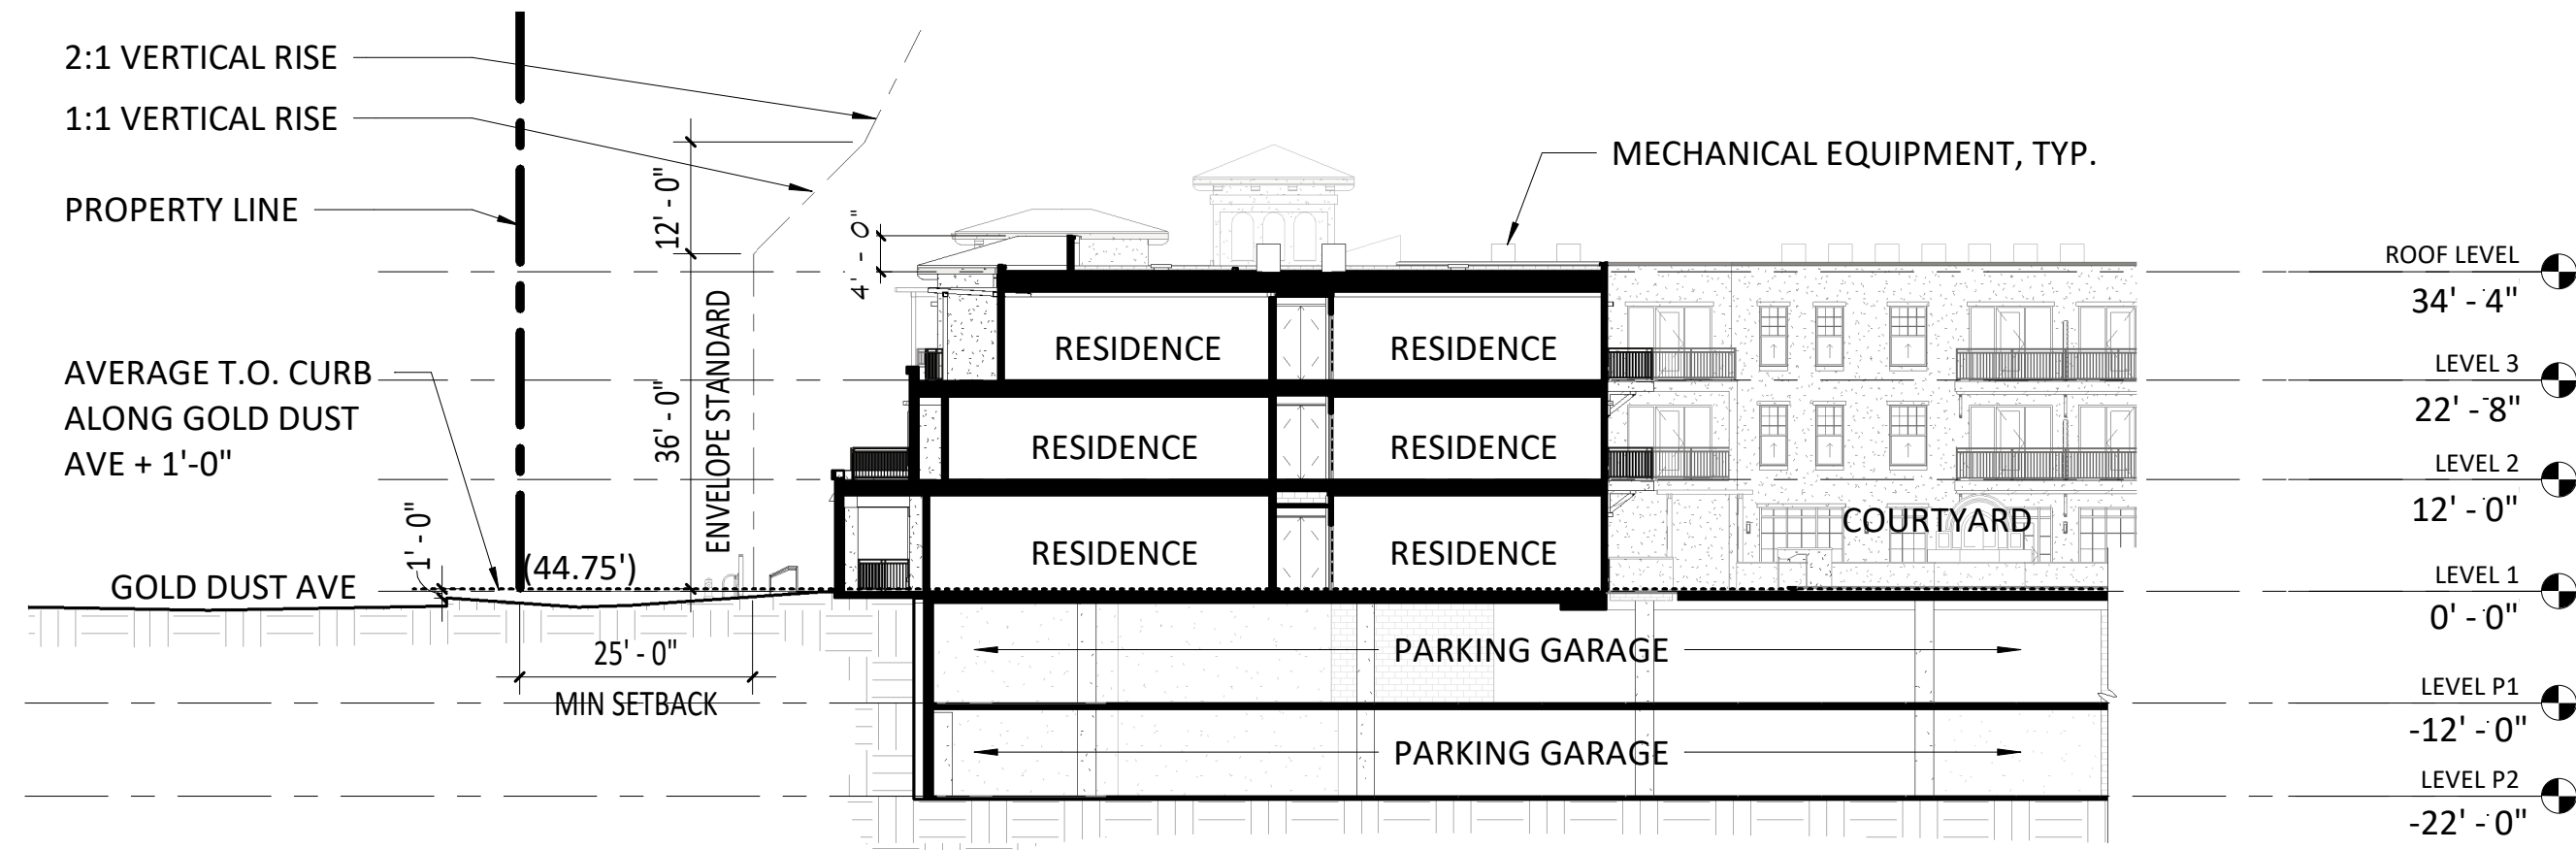


1
Aj.1
OVERALL BUILDING SECTION 1
1" = 20'-0"




BUILDING KEY PLAN

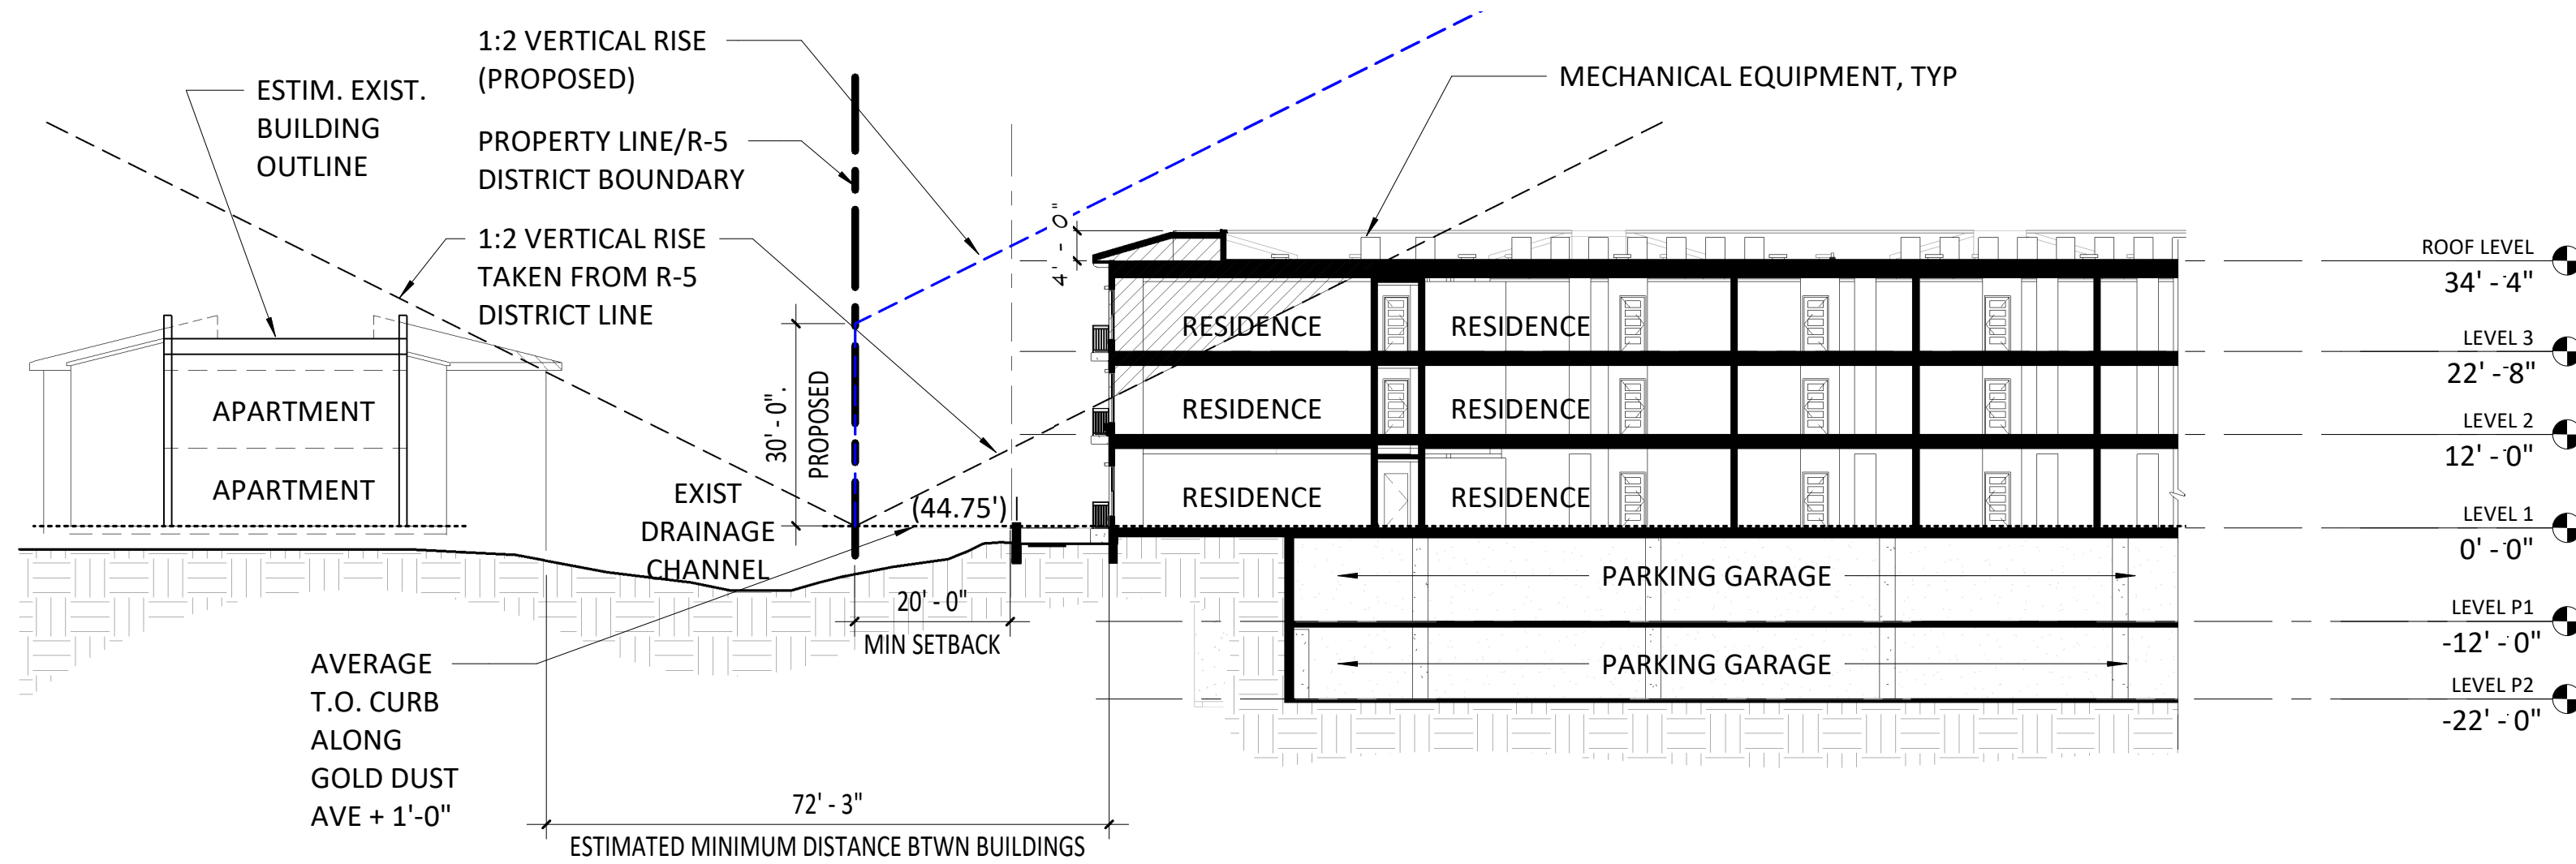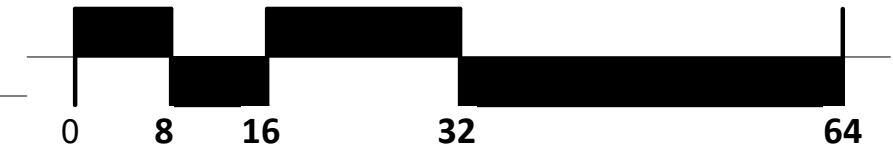


2
Aj.1
OVERALL BUILDING SECTION 2
1" = 20'-0"

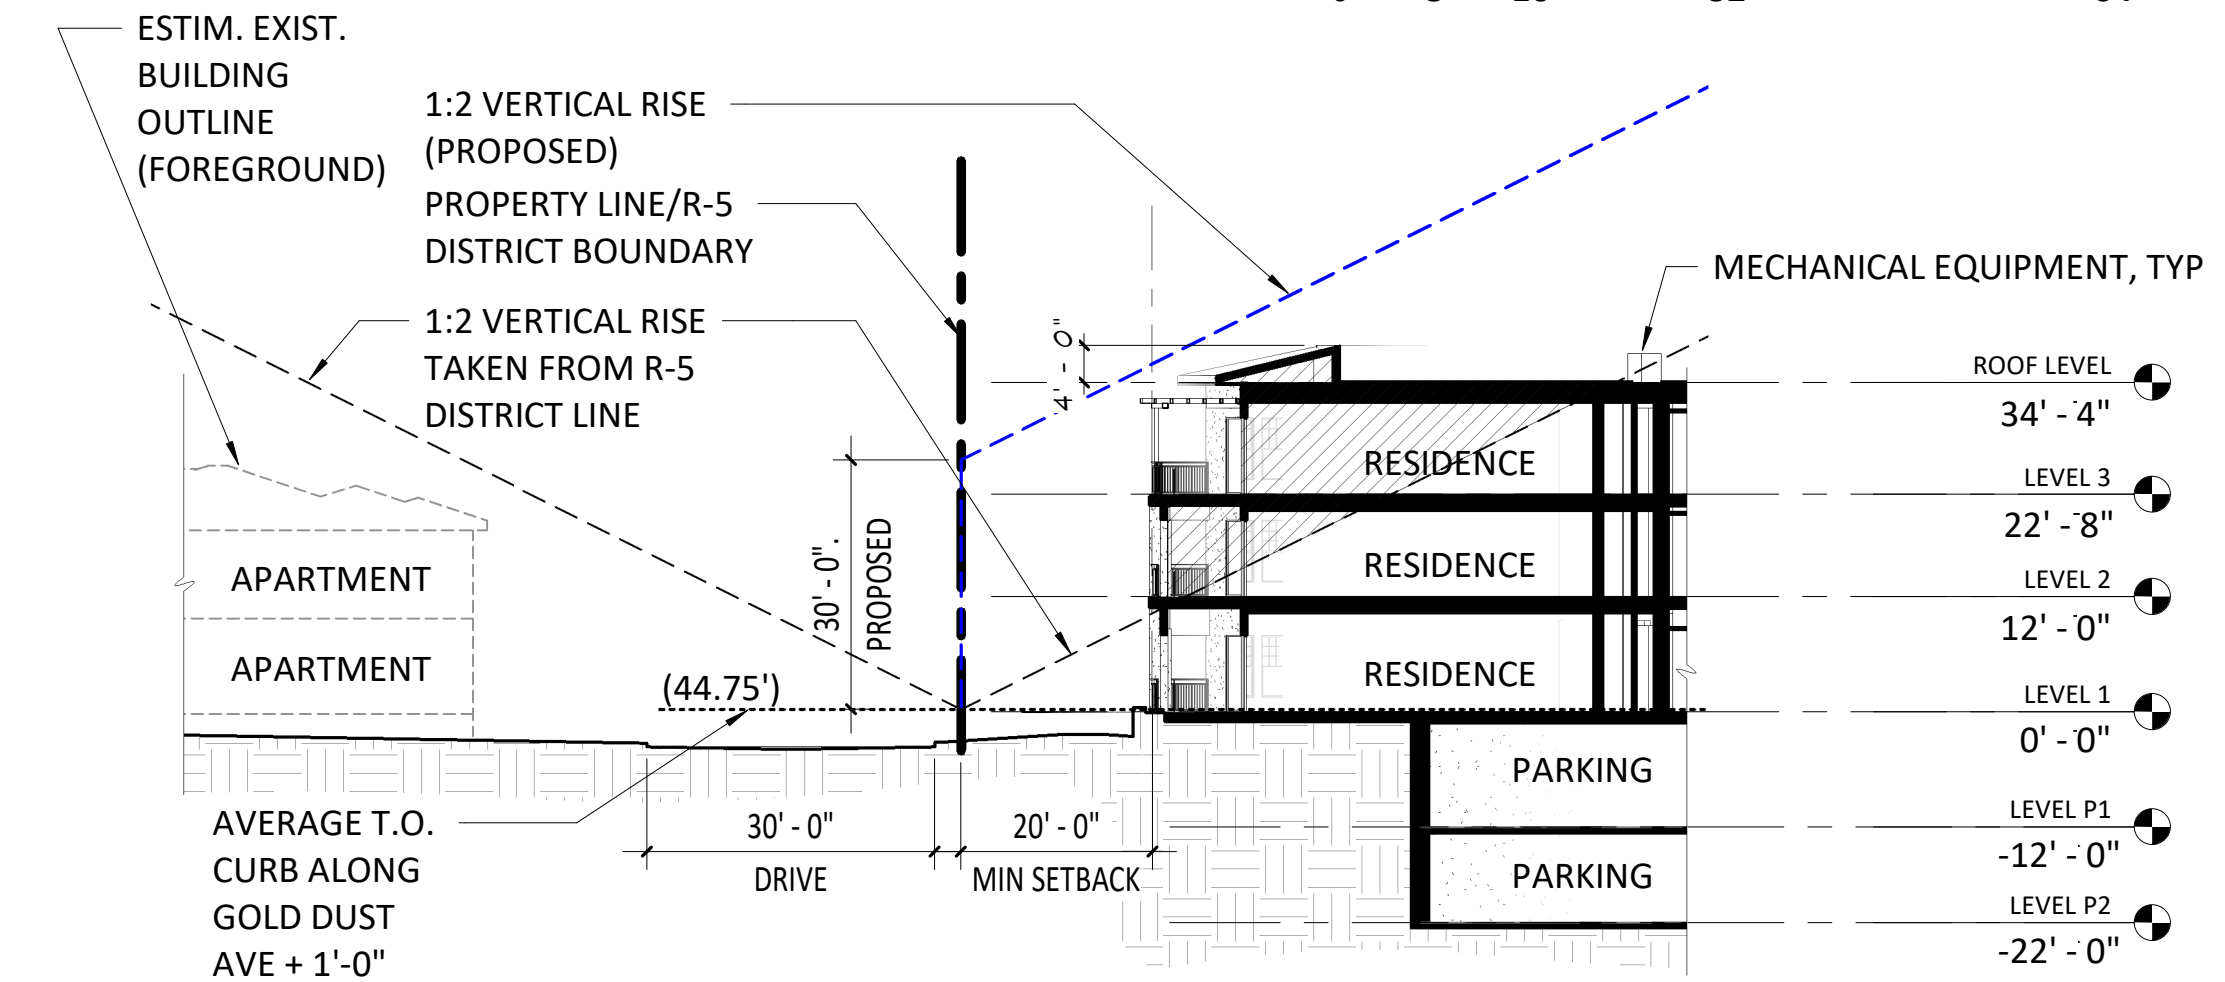

4
Aj.1
OVERALL BUILDING SECTION 4
1" = 20'-0"

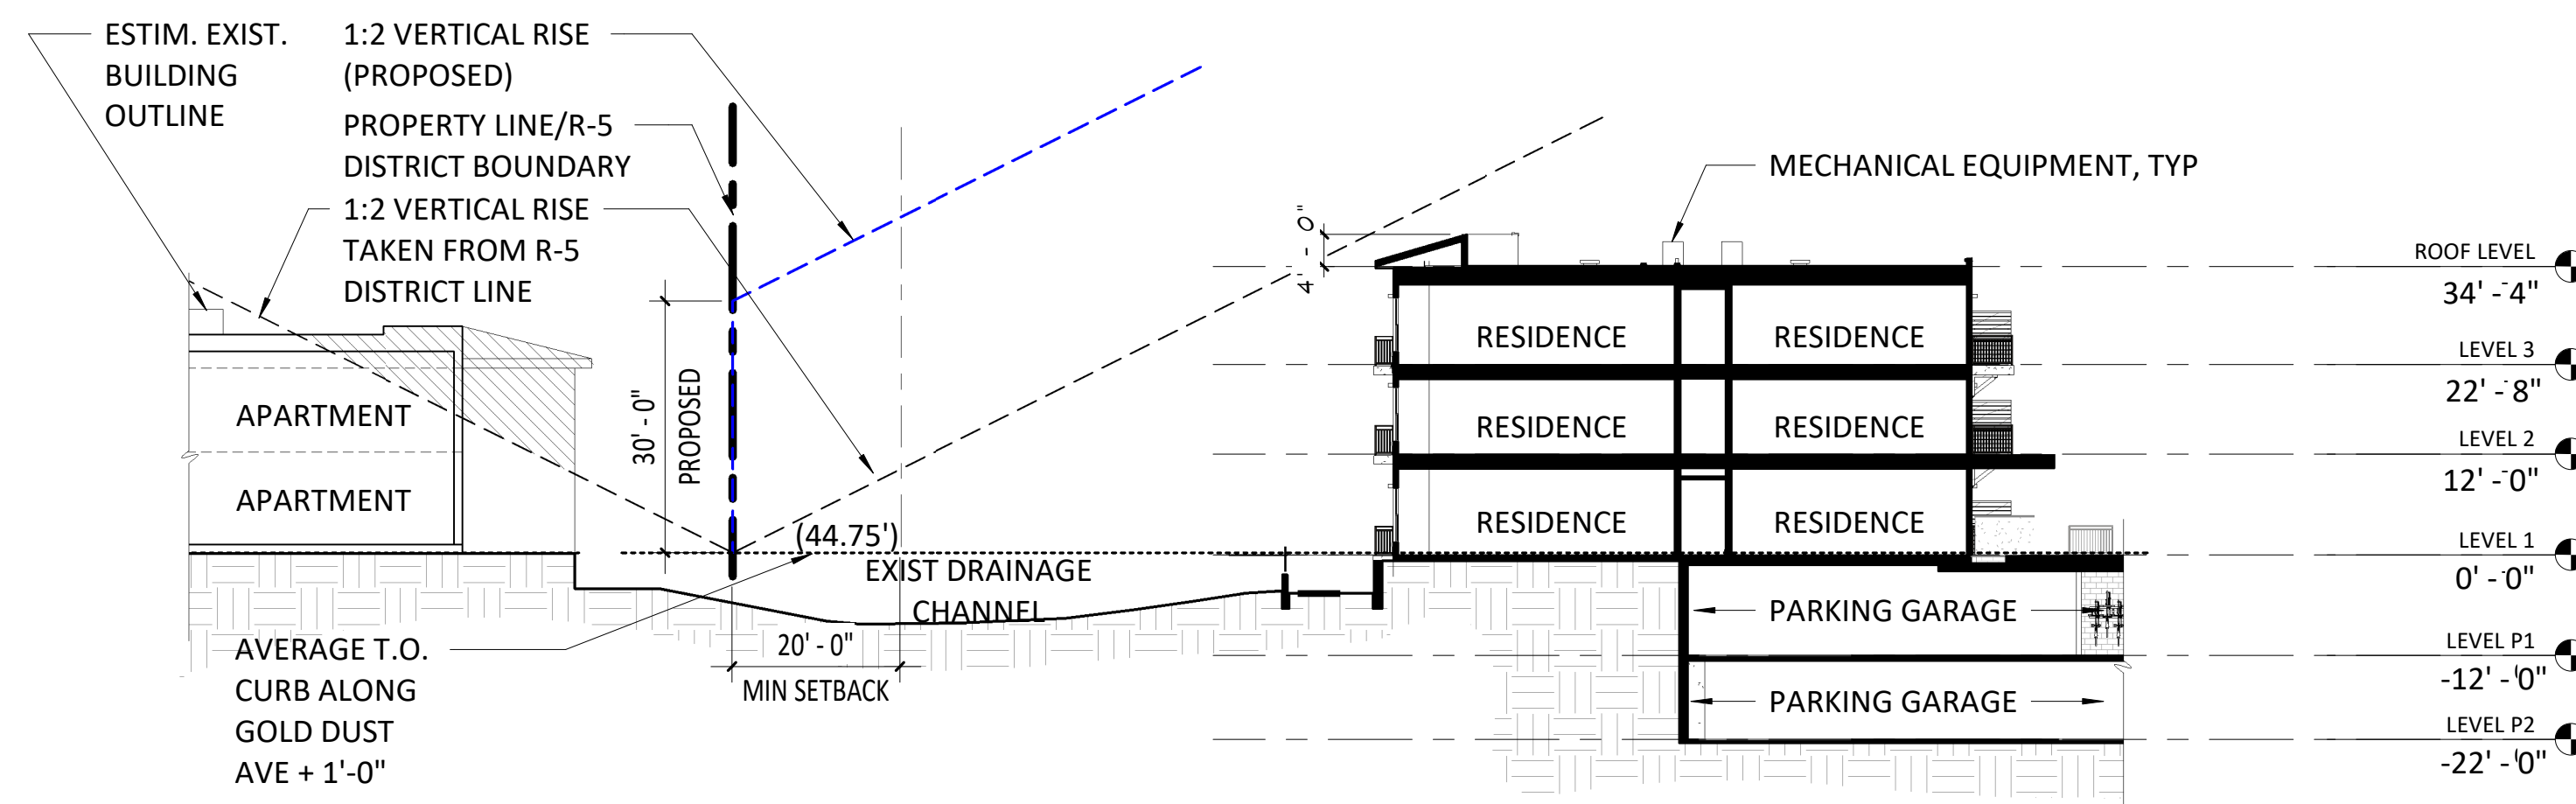

3
Aj.1
OVERALL BUILDING SECTION 3
1" = 20'-0"

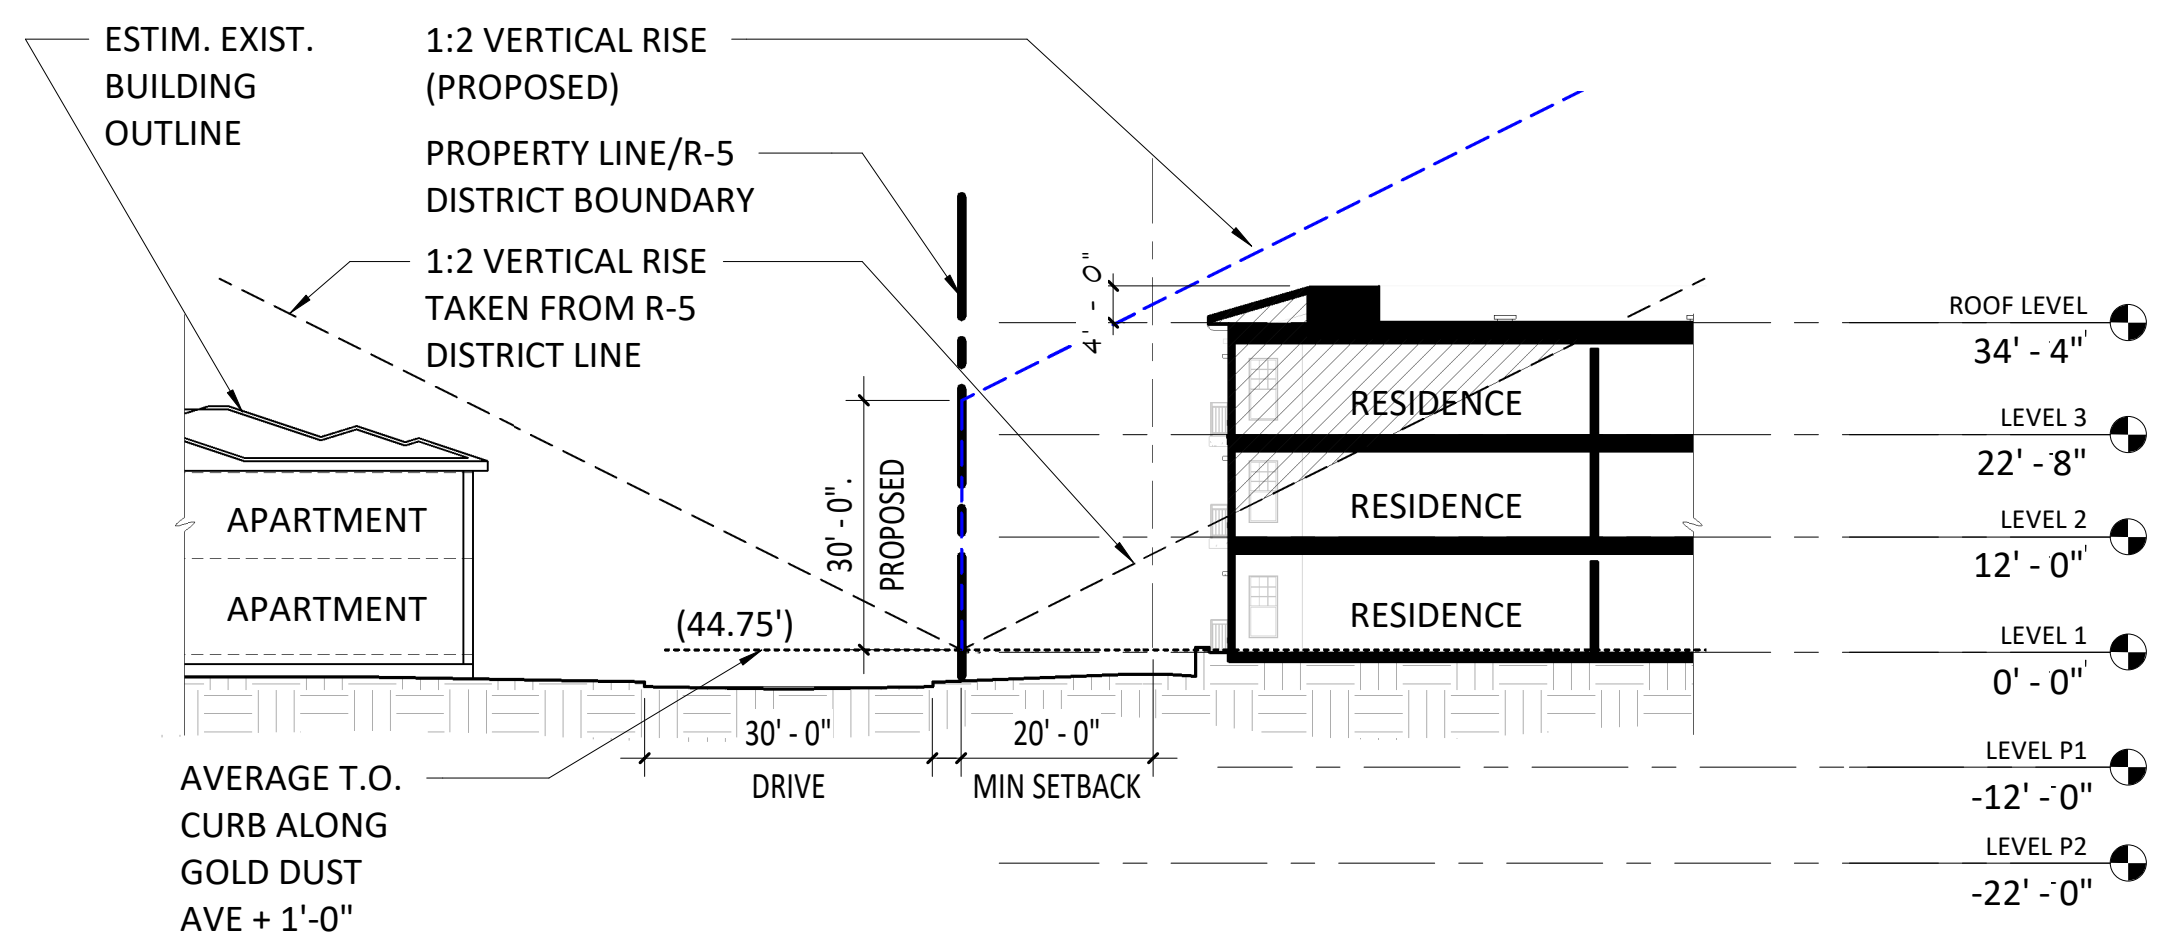

5
Aj.1
OVERALL BUILDING SECTION 5
1" = 20'-0"

DRB
RE-SUBMITTAL
04/17/23

| REVISIONS No. | Description | Date |
|---------------|-------------|------|
| | | |

221564
PROJECT NUMBER
ESG DRAWN BY
ESG CHECKED BY

KEY PLAN

Gold Dust Ave &
Scottsdale Rd

BUILDING CROSS
SECTIONS

A.j.1