



EXTERIOR FINISH LEGEND_MATERIAL BOARD

KEY NAME	DESCRIPTION	BASIS-OF-DESIGN		COMMENTS
		MANUFACTURER	MODEL/COLOR	
ALUM-1	DARK GREY ALUMINUM SF/CW FRAMING	SW FLUROPON 70% PVDF	KENDALL CHARCOAL	
GL-1	1" INSULATED GLASS UNIT	VITRO ARCHITECTURAL GLASS	SOLARBAN 90 / CLEAR	0.25 SHGC
GL-2	1" INSULATED GLASS UNIT	VITRO ARCHITECTURAL GLASS	SOLARBAN 70 / CLEAR	0.30 SHGC
MAS-1	BRICK RUNNING BOND	INTERSTATE BRICK	TERRA COTTA	
MAS-1A	BRICK STACKED BOND	INTERSTATE BRICK	TERRA COTTA	
MAS-2	BRICK RUNNING BOND	INTERSTATE BRICK	ALMOND	
MAS-2A	BRICK STACKED BOND	INTERSTATE BRICK	ALMOND	
MTL-1	STANDING SEAM METAL ROOF	ATLAS INTERNATIONAL	DUTCH SEAM / REDWOOD	15" PANEL COVERAGE / WITHOUT RIBS
MTL-1A	METAL FLASHING	ATLAS INTERNATIONAL	REDWOOD	MATCH STANDING SEAM COLOR
MTL-2	METAL PAINT - DARK GREY	DE PAINTS	IRON-IC	MATCH ALUM-1 COLOR
PC-1	PRECAST CONCRETE	CAST-CRETE		

 

MTL-1

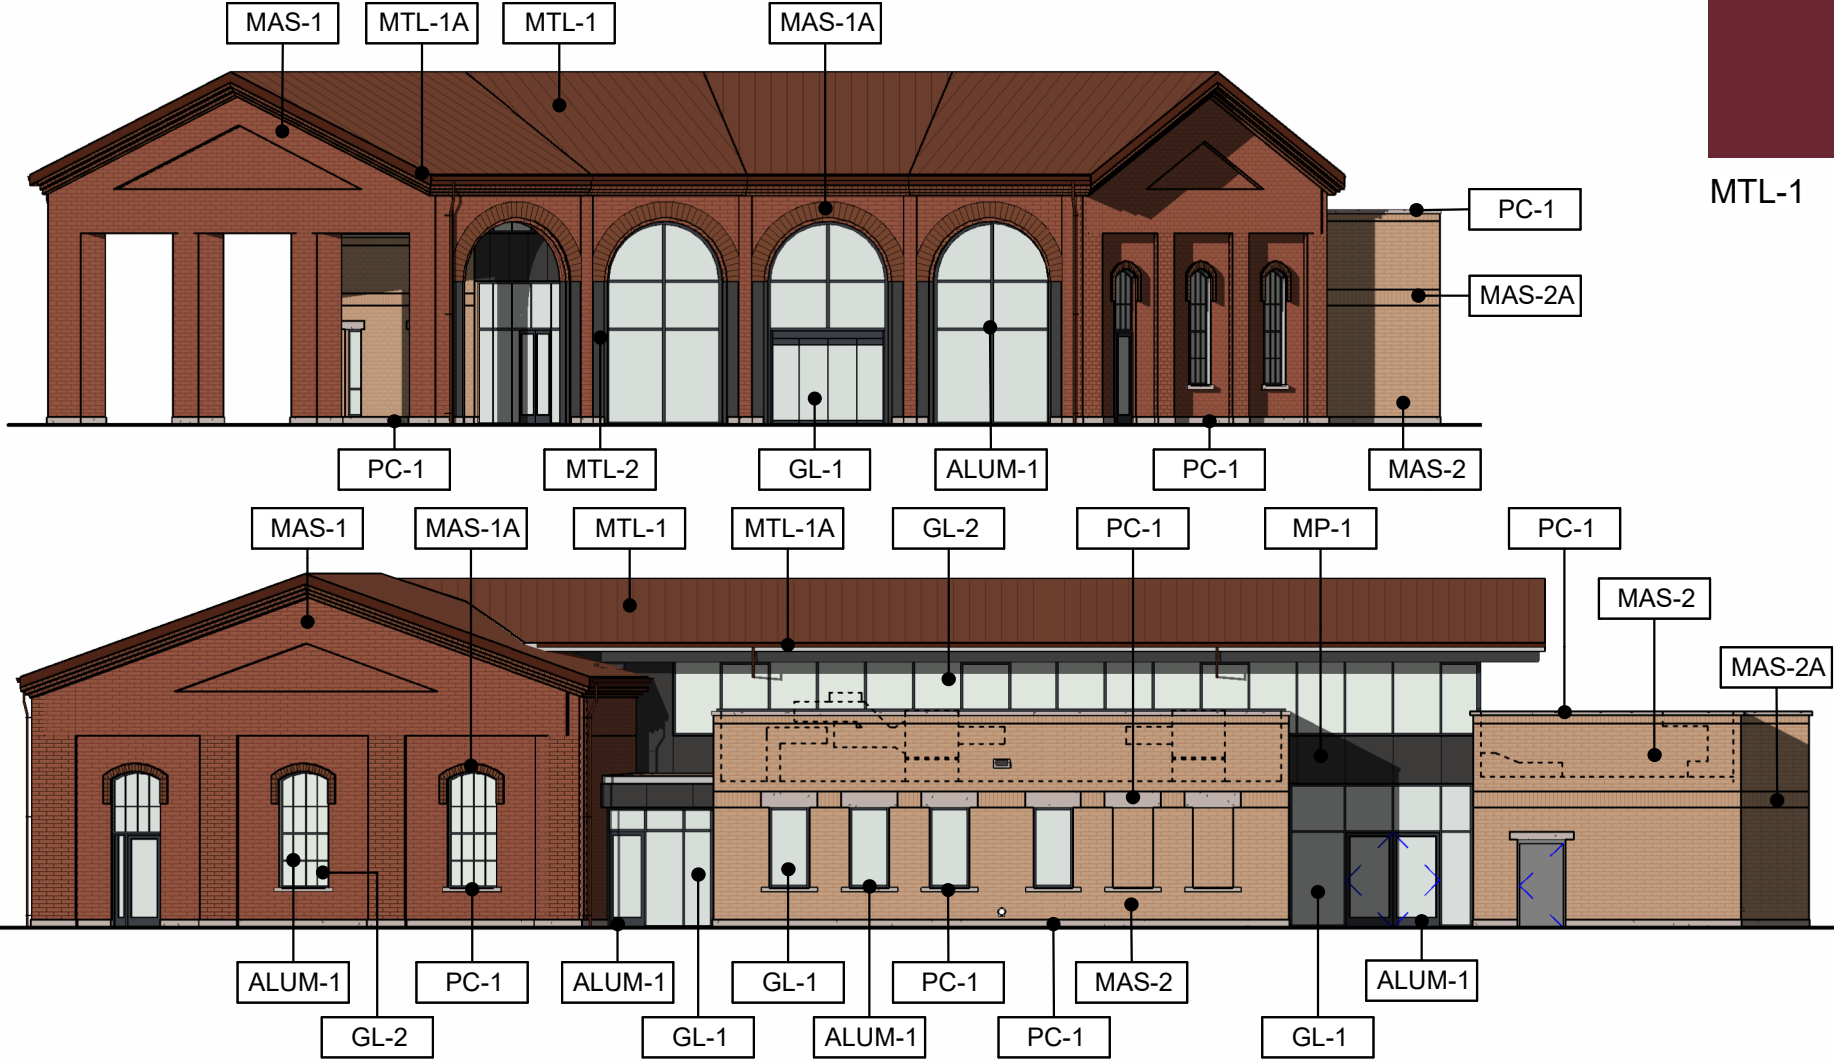

MTL-2

75.01

SHEET NUMBER:

1939.00

DWL PROJECT NUMBER:

4/28/2023

DATE:

PHYSICAL MATERIALS BOARD

MCCORMICK-STILLMAN RAILROAD PARK
ROUNDHOUSE, SPLASH PAD & SITE IMPROVEMENTS

7301 E. Indian Bend Road
Scottsdale AZ 85250

CITY OF SCOTTSDALE



MAS-1



MAS-2



ALUM-1



PC-1



GL-1



GL-2