


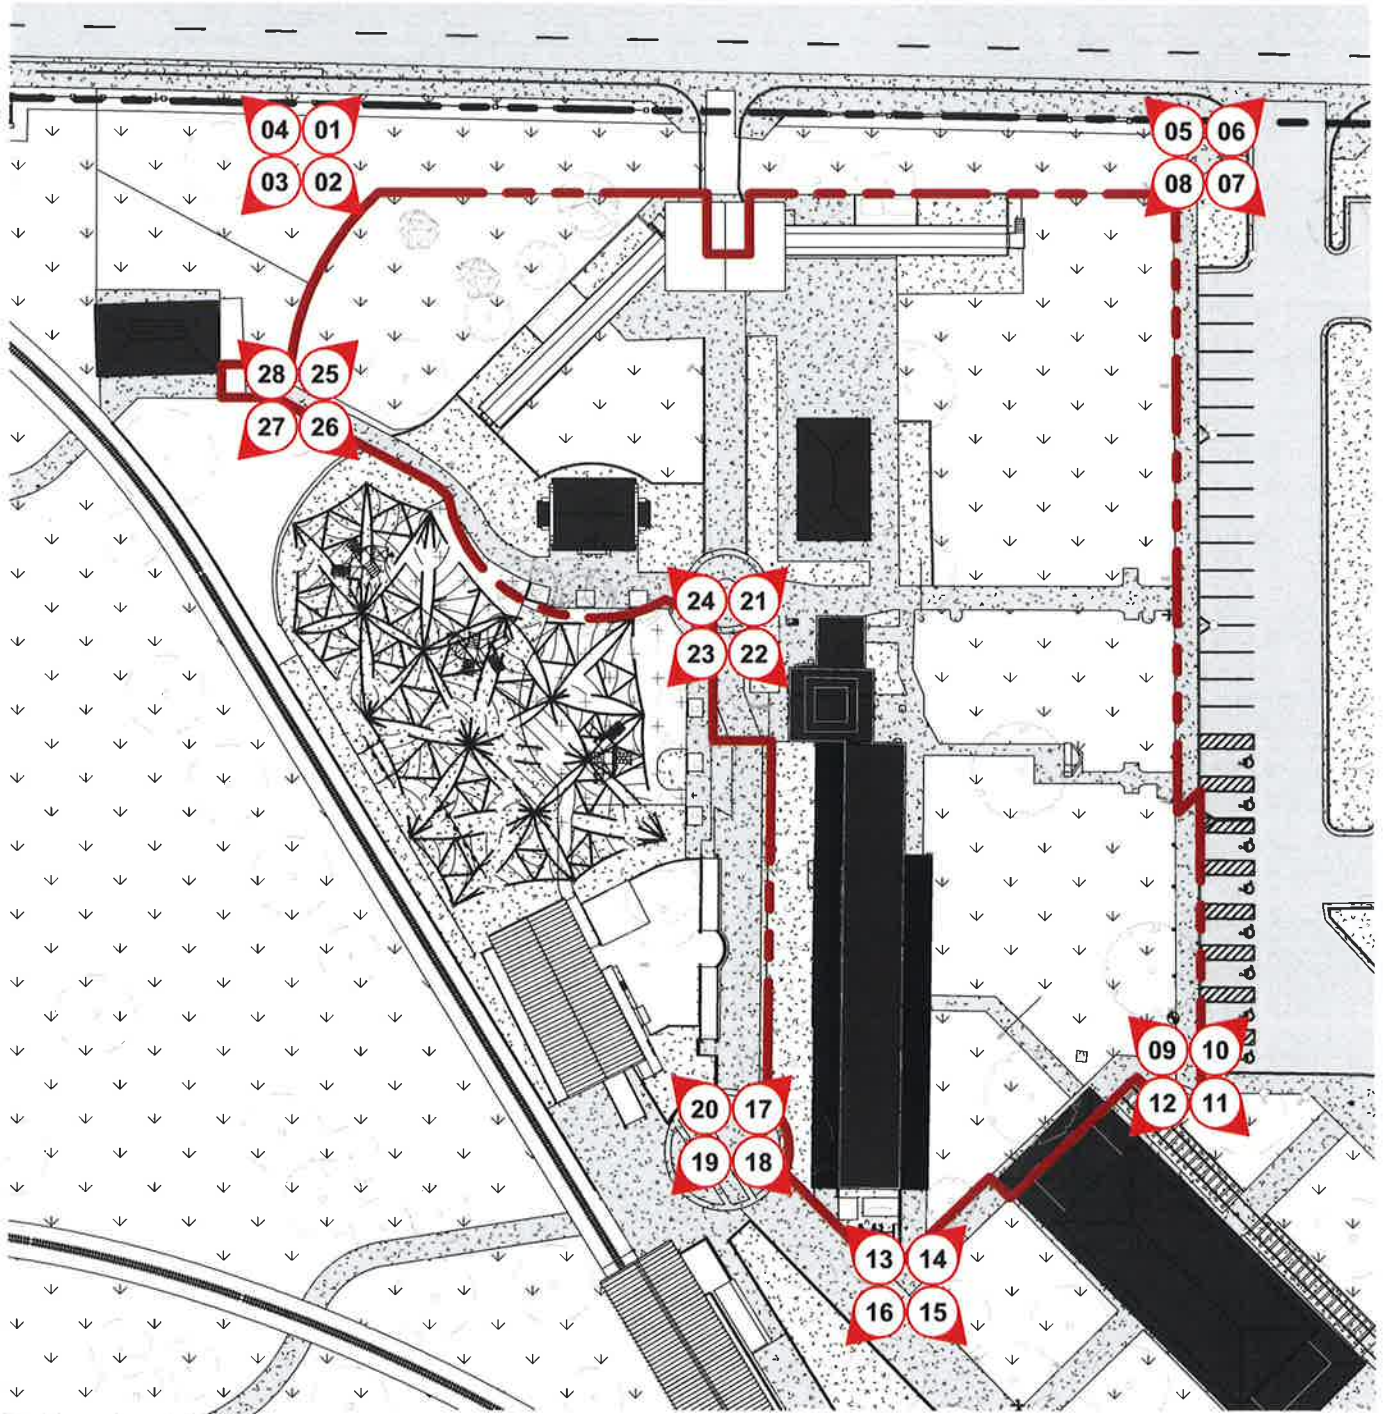

GRAPHIC SCALE



0 60 120 180 240

DRAWING DESCRIPTION:

EXISTING SITE PHOTO KEY PLAN

DWL
ARCHITECTS+

2333 North Central Avenue
Phoenix Arizona 85004
602.264.9731
dwllarchitects.com

CITY OF SCOTTSDALE
**ROUNDHOUSE, SPLASH PAD &
SITE IMPROVEMENTS**
7301 E. Indian Bend Road
Scottsdale AZ 85250

SCALE:	DATE: 6/16/23
REFERENCE SHEET:	PROJECT NUMBER: 1939.00
ISSUED WITH: DEVELOPMENT APPLICATION	
SHEET NUMBER:	16.00



DRAWING DESCRIPTION:

EXISTING SITE PHOTOS

DWL
ARCHITECTS+

2333 North Central Avenue
Phoenix Arizona 85004
602.264.9731
dwlarchitects.com

CITY OF SCOTTSDALE

**ROUNDHOUSE, SPLASH PAD &
SITE IMPROVEMENTS**

7301 E. Indian Bend Road
Scottsdale AZ 85250

SCALE:

DATE:

06/16/23

REFERENCE SHEET:

PROJECT NUMBER:

1939.00

ISSUED WITH:

DEVELOPMENT APPLICATION

SHEET NUMBER:

16.01



DRAWING DESCRIPTION:

DWL
ARCHITECTS+

2333 North Central Avenue
Phoenix Arizona 85004
602.264.9731
dwlarchitects.com

CITY OF SCOTTSDALE
**ROUNDHOUSE, SPLASH PAD &
SITE IMPROVEMENTS**
7301 E. Indian Bend Road
Scottsdale AZ 85250

EXISTING SITE PHOTOS

SCALE:	DATE: 06/16/23
REFERENCE SHEET:	PROJECT NUMBER: 1939.00
ISSUED WITH: DEVELOPMENT APPLICATION	
SHEET NUMBER:	16.02



DRAWING DESCRIPTION:

EXISTING SITE PHOTOS

DWL
ARCHITECTS+

2333 North Central Avenue
Phoenix Arizona 85004
602.264.9731
dwlarchitects.com

CITY OF SCOTTSDALE
**ROUNDHOUSE, SPLASH PAD &
SITE IMPROVEMENTS**

7301 E. Indian Bend Road
Scottsdale AZ 85250

SCALE:	DATE: 06/16/23
REFERENCE SHEET:	PROJECT NUMBER: 1939.00
ISSUED WITH: DEVELOPMENT APPLICATION	
SHEET NUMBER:	16.03



DRAWING DESCRIPTION:

DWL
ARCHITECTS+

2333 North Central Avenue
Phoenix Arizona 85004
602.264.9731
dwlarchitects.com

CITY OF SCOTTSDALE
**ROUNDHOUSE, SPLASH PAD &
SITE IMPROVEMENTS**
7301 E. Indian Bend Road
Scottsdale AZ 85250

EXISTING SITE PHOTOS

SCALE:	DATE: 06/16/23
REFERENCE SHEET:	PROJECT NUMBER: 1939.00
ISSUED WITH: DEVELOPMENT APPLICATION	
SHEET NUMBER:	16.04



DRAWING DESCRIPTION:

DWL
ARCHITECTS+

2333 North Central Avenue
Phoenix Arizona 85004
602.264.9731
dwlarchitects.com

CITY OF SCOTTSDALE
**ROUNDHOUSE, SPLASH PAD &
SITE IMPROVEMENTS**

7301 E. Indian Bend Road
Scottsdale AZ 85250

EXISTING SITE PHOTOS

SCALE:	DATE: 06/16/23
REFERENCE SHEET:	PROJECT NUMBER: 1939.00
ISSUED WITH: DEVELOPMENT APPLICATION	
SHEET NUMBER:	16.05



DRAWING DESCRIPTION:

DWL
ARCHITECTS+

2333 North Central Avenue
Phoenix Arizona 85004
602.264.9731
dwlarchitects.com

CITY OF SCOTTSDALE
**ROUNDHOUSE, SPLASH PAD &
SITE IMPROVEMENTS**
7301 E. Indian Bend Road
Scottsdale AZ 85250

EXISTING SITE PHOTOS

SCALE:	DATE: 06/16/23
REFERENCE SHEET:	PROJECT NUMBER: 1939.00
ISSUED WITH: DEVELOPMENT APPLICATION	
SHEET NUMBER:	16.06



DRAWING DESCRIPTION:

DWL
ARCHITECTS+

2333 North Central Avenue
Phoenix Arizona 85004
602.264.9731
dwlarchitects.com

CITY OF SCOTTSDALE
**ROUNDHOUSE, SPLASH PAD &
SITE IMPROVEMENTS**
7301 E. Indian Bend Road
Scottsdale AZ 85250

EXISTING SITE PHOTOS

SCALE:	DATE: 06/16/23
REFERENCE SHEET:	PROJECT NUMBER: 1939.00
ISSUED WITH: DEVELOPMENT APPLICATION	
SHEET NUMBER:	16.07



DRAWING DESCRIPTION:

DWL
ARCHITECTS+

2333 North Central Avenue
Phoenix Arizona 85004
602.264.9731
dwlarchitects.com

CITY OF SCOTTSDALE
**ROUNDHOUSE, SPLASH PAD &
SITE IMPROVEMENTS**

7301 E. Indian Bend Road
Scottsdale AZ 85250

EXISTING SITE PHOTOS

SCALE:	DATE: 06/16/23
REFERENCE SHEET:	PROJECT NUMBER: 1939.00
ISSUED WITH: DEVELOPMENT APPLICATION	
SHEET NUMBER:	16.08



DRAWING DESCRIPTION:

DWL
ARCHITECTS+

2333 North Central Avenue
Phoenix Arizona 85004
602.264.9731
dwlarchitects.com

CITY OF SCOTTSDALE
**ROUNDHOUSE, SPLASH PAD &
SITE IMPROVEMENTS**
7301 E. Indian Bend Road
Scottsdale AZ 85250

EXISTING SITE PHOTOS

SCALE:	DATE: 06/16/23
REFERENCE SHEET:	PROJECT NUMBER: 1939.00
ISSUED WITH: DEVELOPMENT APPLICATION	
SHEET NUMBER:	16.09



DRAWING DESCRIPTION:

DWL
ARCHITECTS+

2333 North Central Avenue
Phoenix Arizona 85004
602.264.9731
dwlarchitects.com

CITY OF SCOTTSDALE
**ROUNDHOUSE, SPLASH PAD &
SITE IMPROVEMENTS**
7301 E. Indian Bend Road
Scottsdale AZ 85250

EXISTING SITE PHOTOS

SCALE:	DATE: 06/16/23
REFERENCE SHEET:	PROJECT NUMBER: 1939.00
ISSUED WITH: DEVELOPMENT APPLICATION	
SHEET NUMBER:	16.10



DRAWING DESCRIPTION:

EXISTING SITE PHOTOS

DWL
ARCHITECTS+

2333 North Central Avenue
Phoenix Arizona 85004
602.264.9731
dwlarchitects.com

CITY OF SCOTTSDALE ROUNDHOUSE, SPLASH PAD & SITE IMPROVEMENTS

7301 E. Indian Bend Road
Scottsdale AZ 85250

SCALE:	DATE: 06/16/23
REFERENCE SHEET:	PROJECT NUMBER: 1939.00
ISSUED WITH: DEVELOPMENT APPLICATION	
SHEET NUMBER:	16.11



DRAWING DESCRIPTION:

DWL
ARCHITECTS+

2333 North Central Avenue
Phoenix Arizona 85004
602.264.9731
dwlarchitects.com

CITY OF SCOTTSDALE
**ROUNDHOUSE, SPLASH PAD &
SITE IMPROVEMENTS**
7301 E. Indian Bend Road
Scottsdale AZ 85250

EXISTING SITE PHOTOS

SCALE:	DATE: 06/16/23
REFERENCE SHEET:	PROJECT NUMBER: 1939.00
ISSUED WITH: DEVELOPMENT APPLICATION	
SHEET NUMBER:	16.12



DRAWING DESCRIPTION:

DWL
ARCHITECTS+

2333 North Central Avenue
Phoenix Arizona 85004
602.264.9731
dwlarchitects.com

CITY OF SCOTTSDALE
ROUNDHOUSE, SPLASH PAD &
SITE IMPROVEMENTS

7301 E. Indian Bend Road
Scottsdale AZ 85250

EXISTING SITE PHOTOS

SCALE:	DATE: 06/16/23
REFERENCE SHEET:	PROJECT NUMBER: 1939.00
ISSUED WITH: DEVELOPMENT APPLICATION	
SHEET NUMBER:	16.13



DRAWING DESCRIPTION:

DWL
ARCHITECTS+

2333 North Central Avenue
Phoenix Arizona 85004
602.264.9731
dwlarchitects.com

CITY OF SCOTTSDALE
**ROUNDHOUSE, SPLASH PAD &
SITE IMPROVEMENTS**

7301 E. Indian Bend Road
Scottsdale AZ 85250

EXISTING SITE PHOTOS

SCALE:	DATE: 06/16/23
REFERENCE SHEET:	PROJECT NUMBER: 1939.00
ISSUED WITH: DEVELOPMENT APPLICATION	
SHEET NUMBER:	16.14