


# EXTERIOR ELEVATIONS

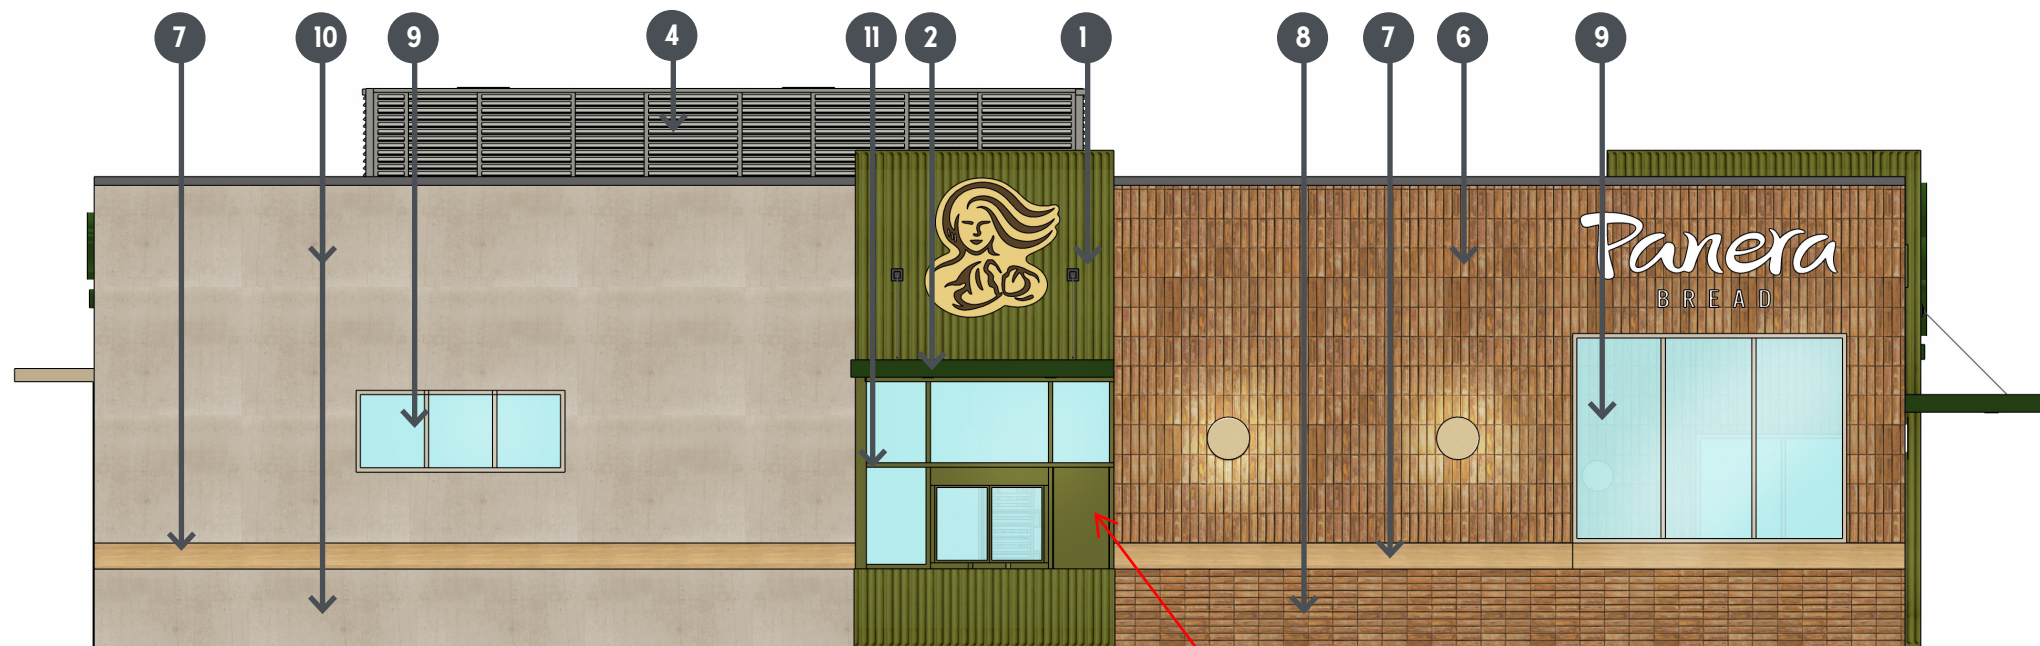

Front / Main Entry Elevation



Side / Drive Thru Window Elevation

incorporate full canopy and posts over drive thru window

- 1 — FORMGLAS FRP, CUSTOM PATTERN + COLOR, RAINSCREEN SYSTEM
- 2 — PREFAB. METAL CANOPY, CUSTOM COLOR
- 3 — STOREFRONT SYSTEM, KAWNEER TRIFAB VERSAGLAZE 601, IVORY.
- 4 — MECHANICAL SCREEN
- 5 — ALUMINUM WOOD LOOK, KNOTWOOD MANUF., NORDIC OAK, VARIOUS SYSTEMS.
- 6 — MCNEAR BRICK & BLOCK, THIN BRICK + TABS SYSTEM, SANTIAGO CREATIVE MATERIALS BLEND, UTILITY BRICK, VERTICAL STACKED PATTERN
- 7 — ALUMINUM WOOD LOOK, KNOTWOOD MANUF., NORDIC OAK, VARIOUS SYSTEMS.
- 8 — MCNEAR BRICK & BLOCK, THIN BRICK + TABS SYSTEM, SANTIAGO CREATIVE MATERIALS BLEND, UTILITY BRICK, HORIZONTAL STACKED PATTERN
- 9 — STOREFRONT SYSTEM, KAWNEER TRIFAB VERSAGLAZE 451, IVORY.
- 10 — EIFS, DRYVIT, OUTSULATION PLUS MD EIFS WITH MOISTURE DRAINAGE
- 11 — STOREFRONT SYSTEM, KAWNEER TRIFAB VERSAGLAZE 451, CUSTOM GREEN
- 12 — CUSTOM STOREFRONT ENTRY DOORS + PULLS, DETAILS TBD


Planning Review By:  
 Name: Katie Posler  
 Phone: (480) 312-2703  
 e-mail: kposler@scottsdaleaz.gov  
 Review Cycle: 1 Date: 11/10/2021

# EXTERIOR ELEVATIONS



- 1 — FORMGLAS FRP, CUSTOM PATTERN + COLOR, RAINSCREEN SYSTEM
- 2 — PREFAB. METAL CANOPY, CUSTOM COLOR
- 3 — STOREFRONT SYSTEM, KAWNEER TRIFAB VERSAGLAZE 601, IVORY.
- 4 — MECHANICAL SCREEN
- 5 — ALUMINUM WOOD LOOK, KNOTWOOD MANUF., NORDIC OAK, VARIOUS SYSTEMS.
- 6 — MCNEAR BRICK & BLOCK, THIN BRICK + TABS SYSTEM, SANTIAGO CREATIVE MATERIALS BLEND, UTILITY BRICK, VERTICAL STACKED PATTERN
- 7 — ALUMINUM WOOD LOOK, KNOTWOOD MANUF., NORDIC OAK, VARIOUS SYSTEMS.
- 8 — MCNEAR BRICK & BLOCK, THIN BRICK + TABS SYSTEM, SANTIAGO CREATIVE MATERIALS BLEND, UTILITY BRICK, HORIZONTAL STACKED PATTERN
- 9 — STOREFRONT SYSTEM, KAWNEER TRIFAB VERSAGLAZE 451, IVORY.
- 10 — EIFS, DRYVIT, OUTSULATION PLUS MD EIFS WITH MOISTURE DRAINAGE
- 11 — STOREFRONT SYSTEM, KAWNEER TRIFAB VERSAGLAZE 451, CUSTOM GREEN
- 12 — CUSTOM STOREFRONT ENTRY DOORS + PULLS, DETAILS TBD

## Side / Parking Field Elevation

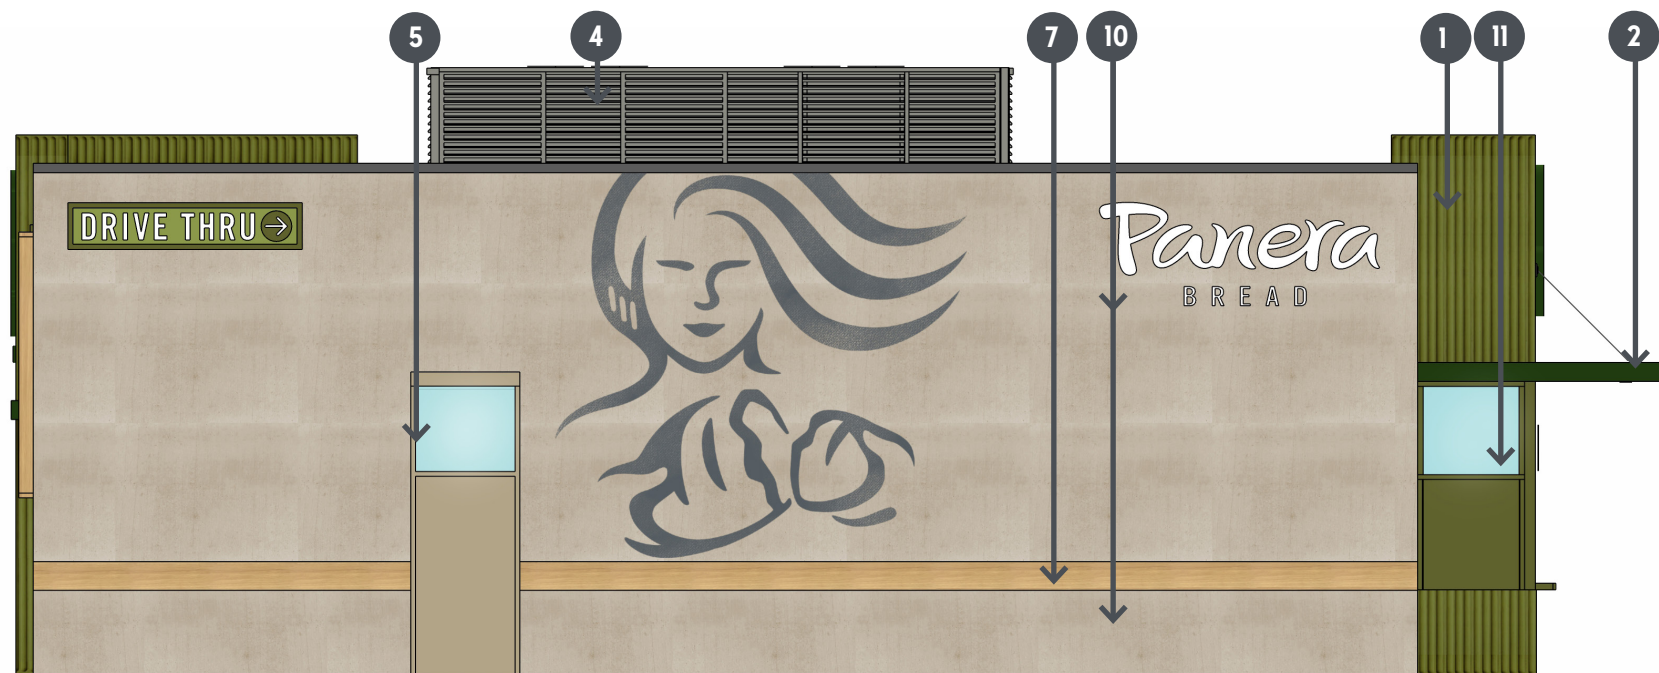

## Back / Drive Thru Queue Elevation

SES shall be recessed into building