


2/4/2022 9:41:25 AM




1 | EXTERIOR PERSPECTIVE - FRONT



2 | EXTERIOR VIEW AT DRIVE THRU

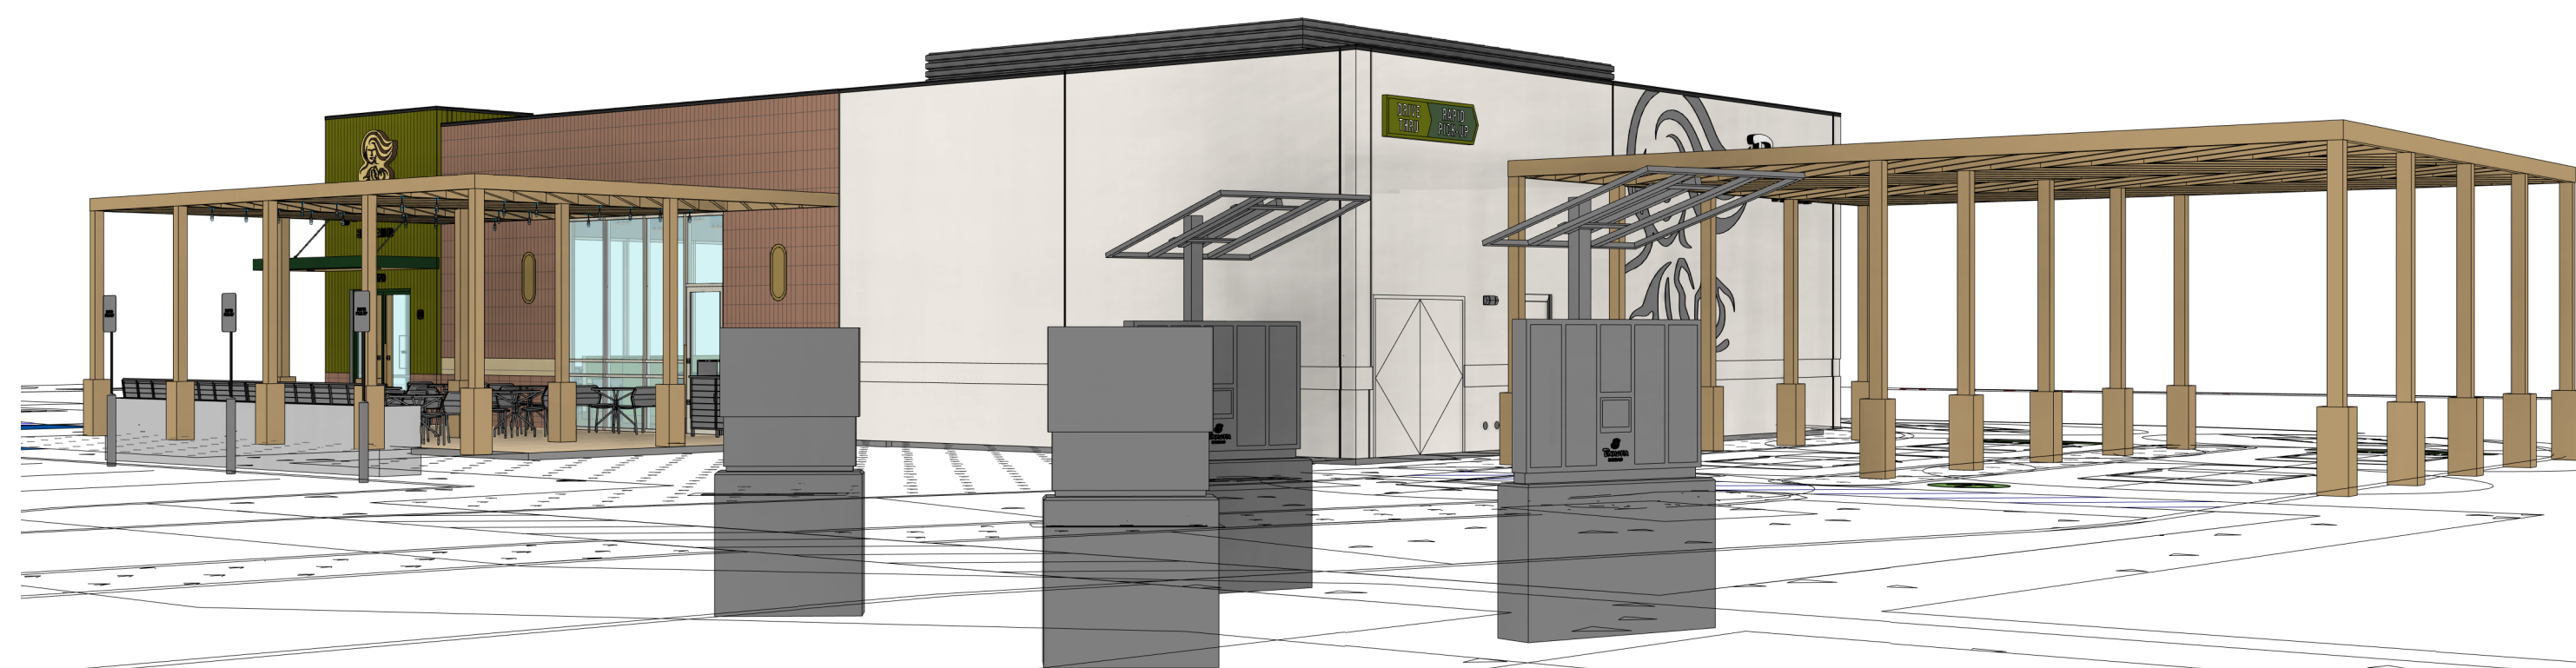

3 | EXTERIOR VIEW FROM REAR

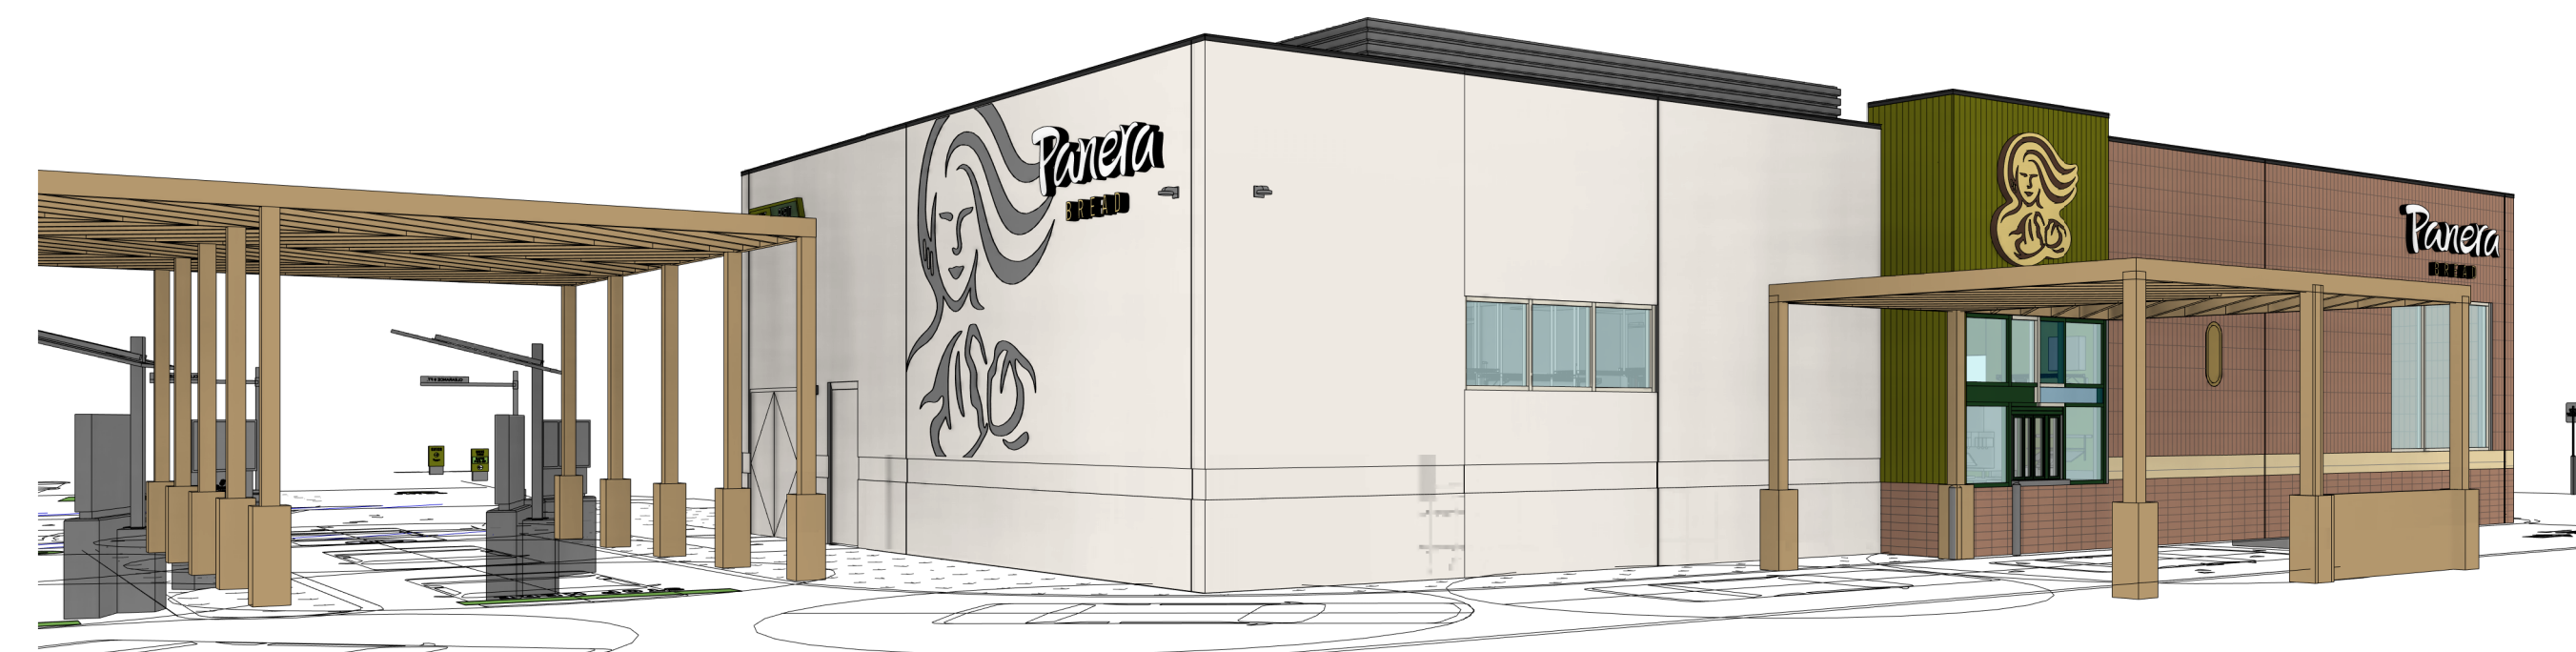

4 | EXTERIOR VIEW 4

Bakery-Cafe:

6263

SYSTEM: NEXT GEN

Project Team:

FREDERICK J. GOGLIA

ARCHITECT, NCARB, RDI
1950 CRAIG ROAD, SUITE 300 ST. LOUIS, MO 63146
PH. (314) 415-2400 FAX (314) 415-2300 www.arcv.com

Professional Seal:

Project Title:

PERMIT SET
Bakery Cafe 6263
8970 E. SHEA BLVD
SCOTTSDALE, AZ 85260



Consultant Copyright Placeholder

No.	Description	Date

EXTERIOR PERSPECTIVES

Project Number: Sheet Number:

210744

Drawn By:

ARCV, MH

Issue Date:

22-0217

DPM: JUSTIN K.

DM: IAN O.

CPM: JAVIER

A220

PG 2015.01