



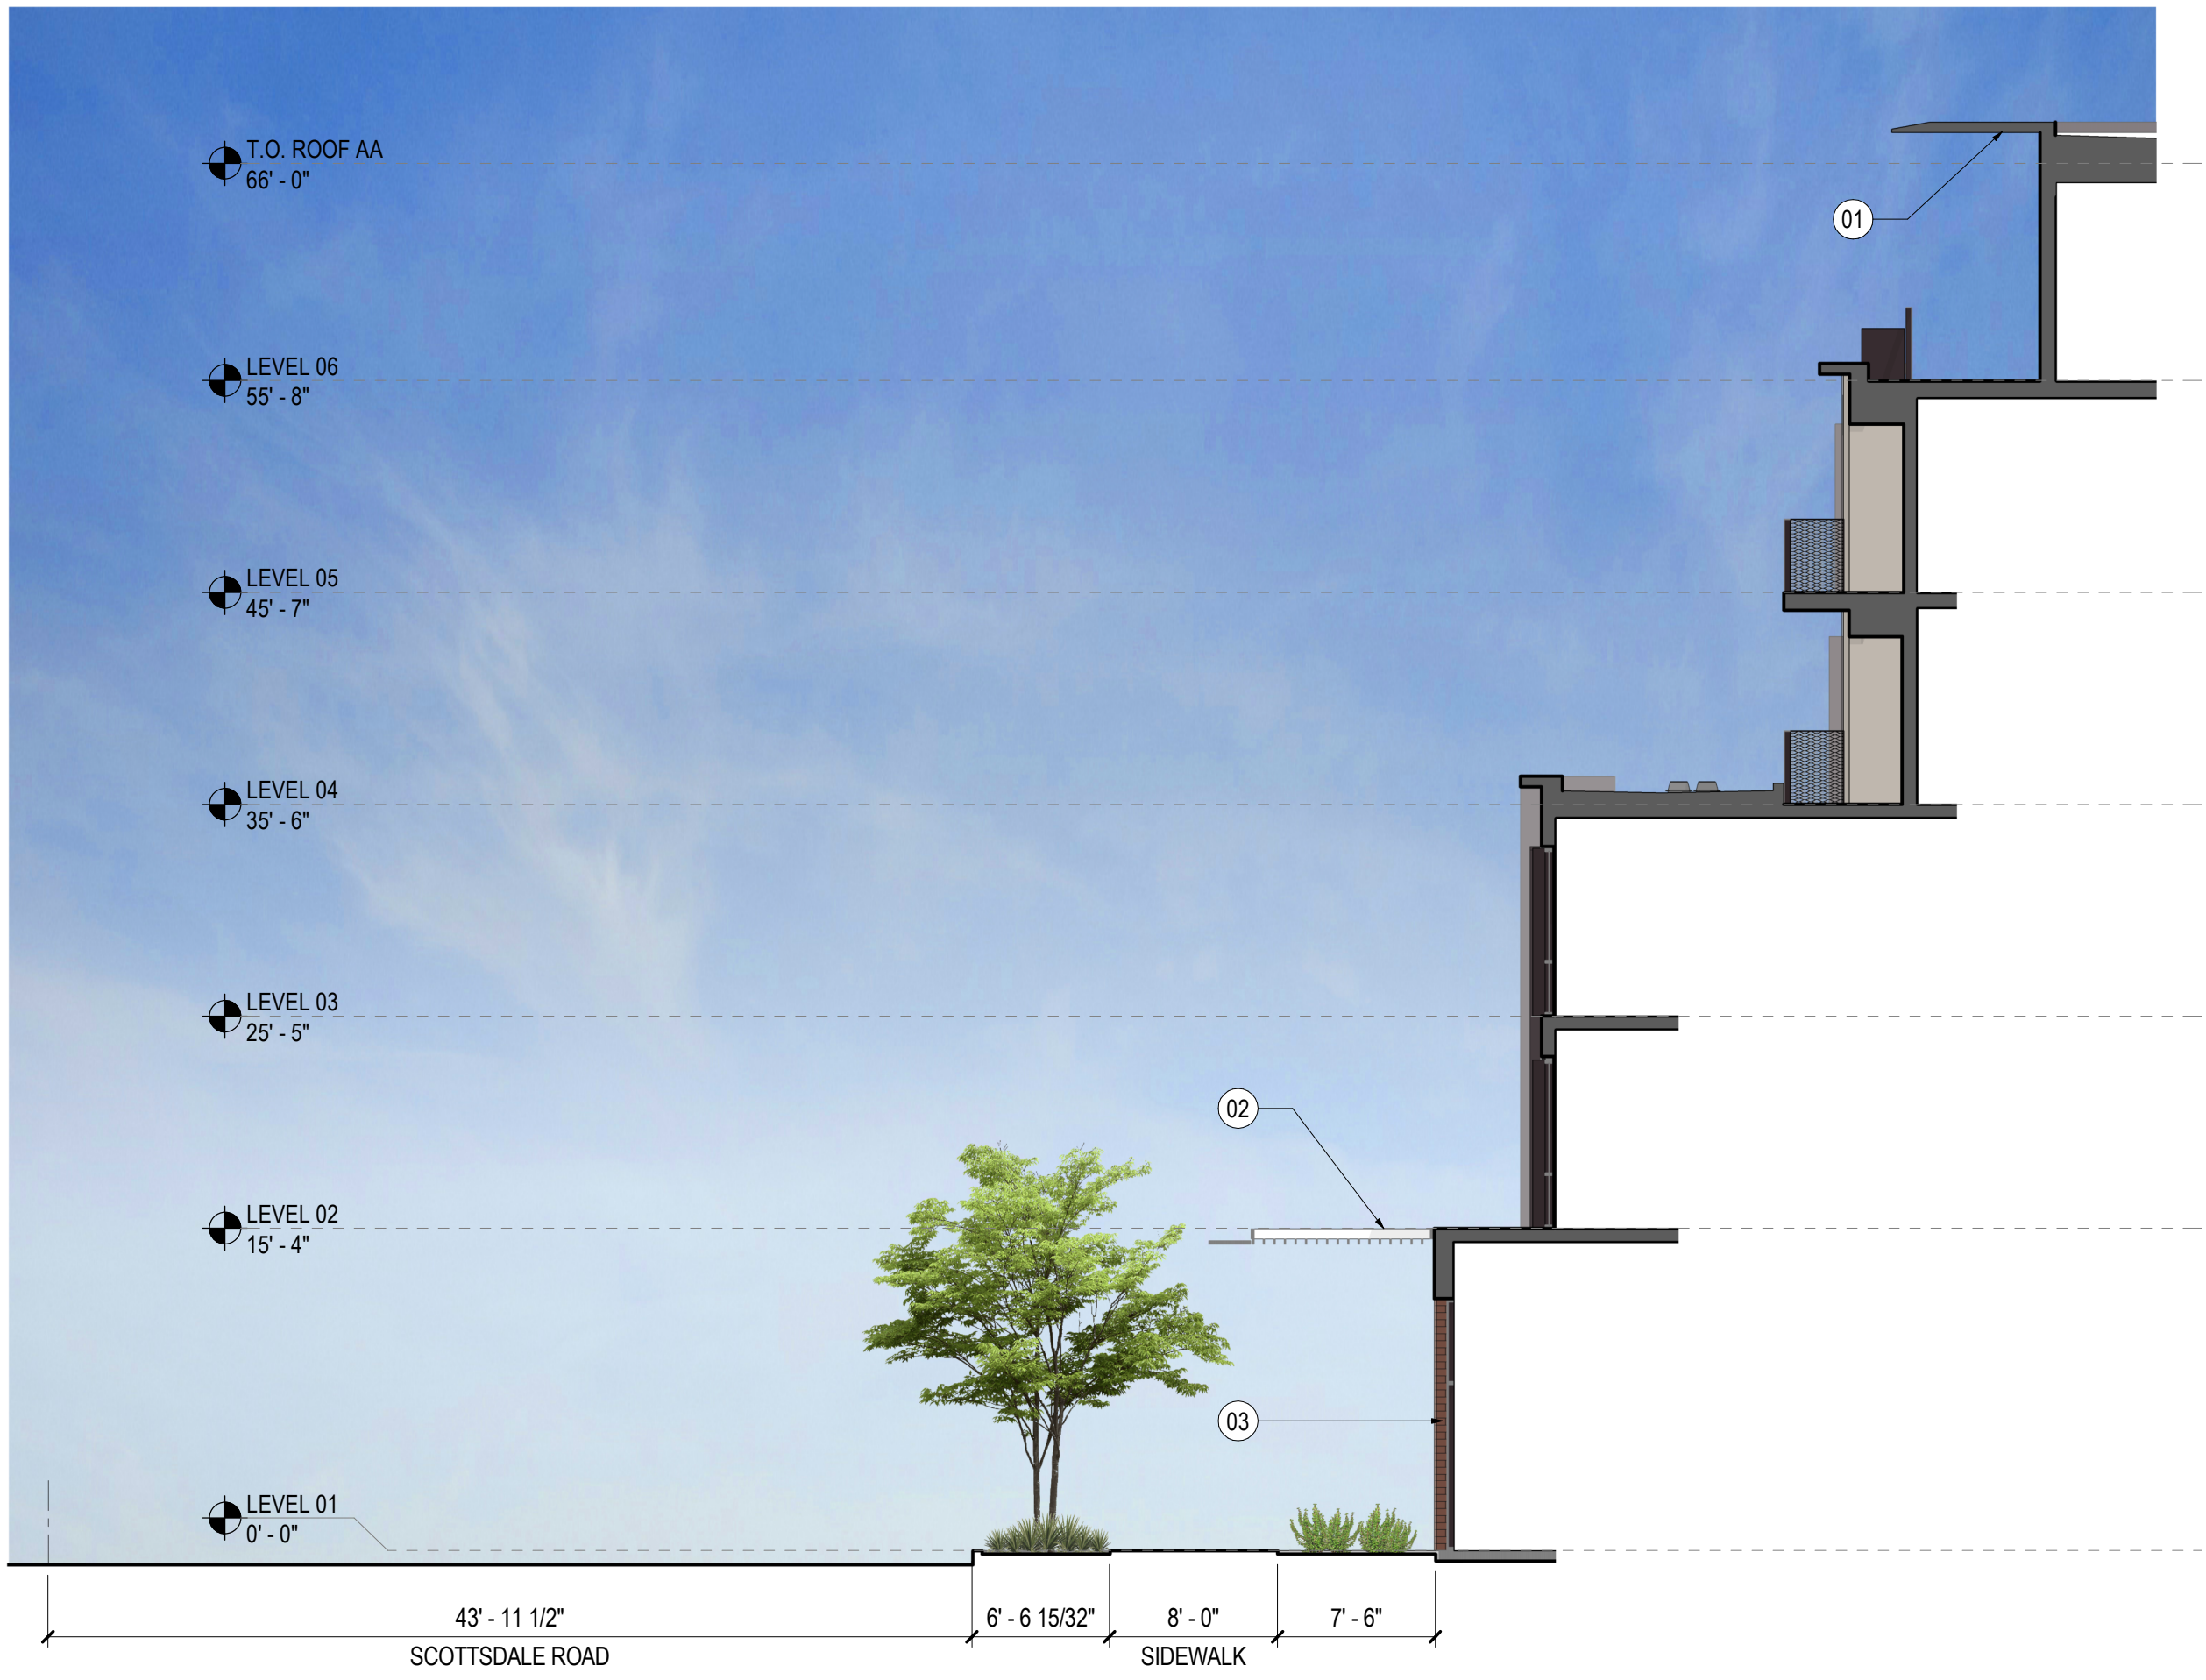

01 SCOTTSDALE RD ENTRY FEATURE SECTION DETAIL
SCALE: 1/8" = 1'-0"

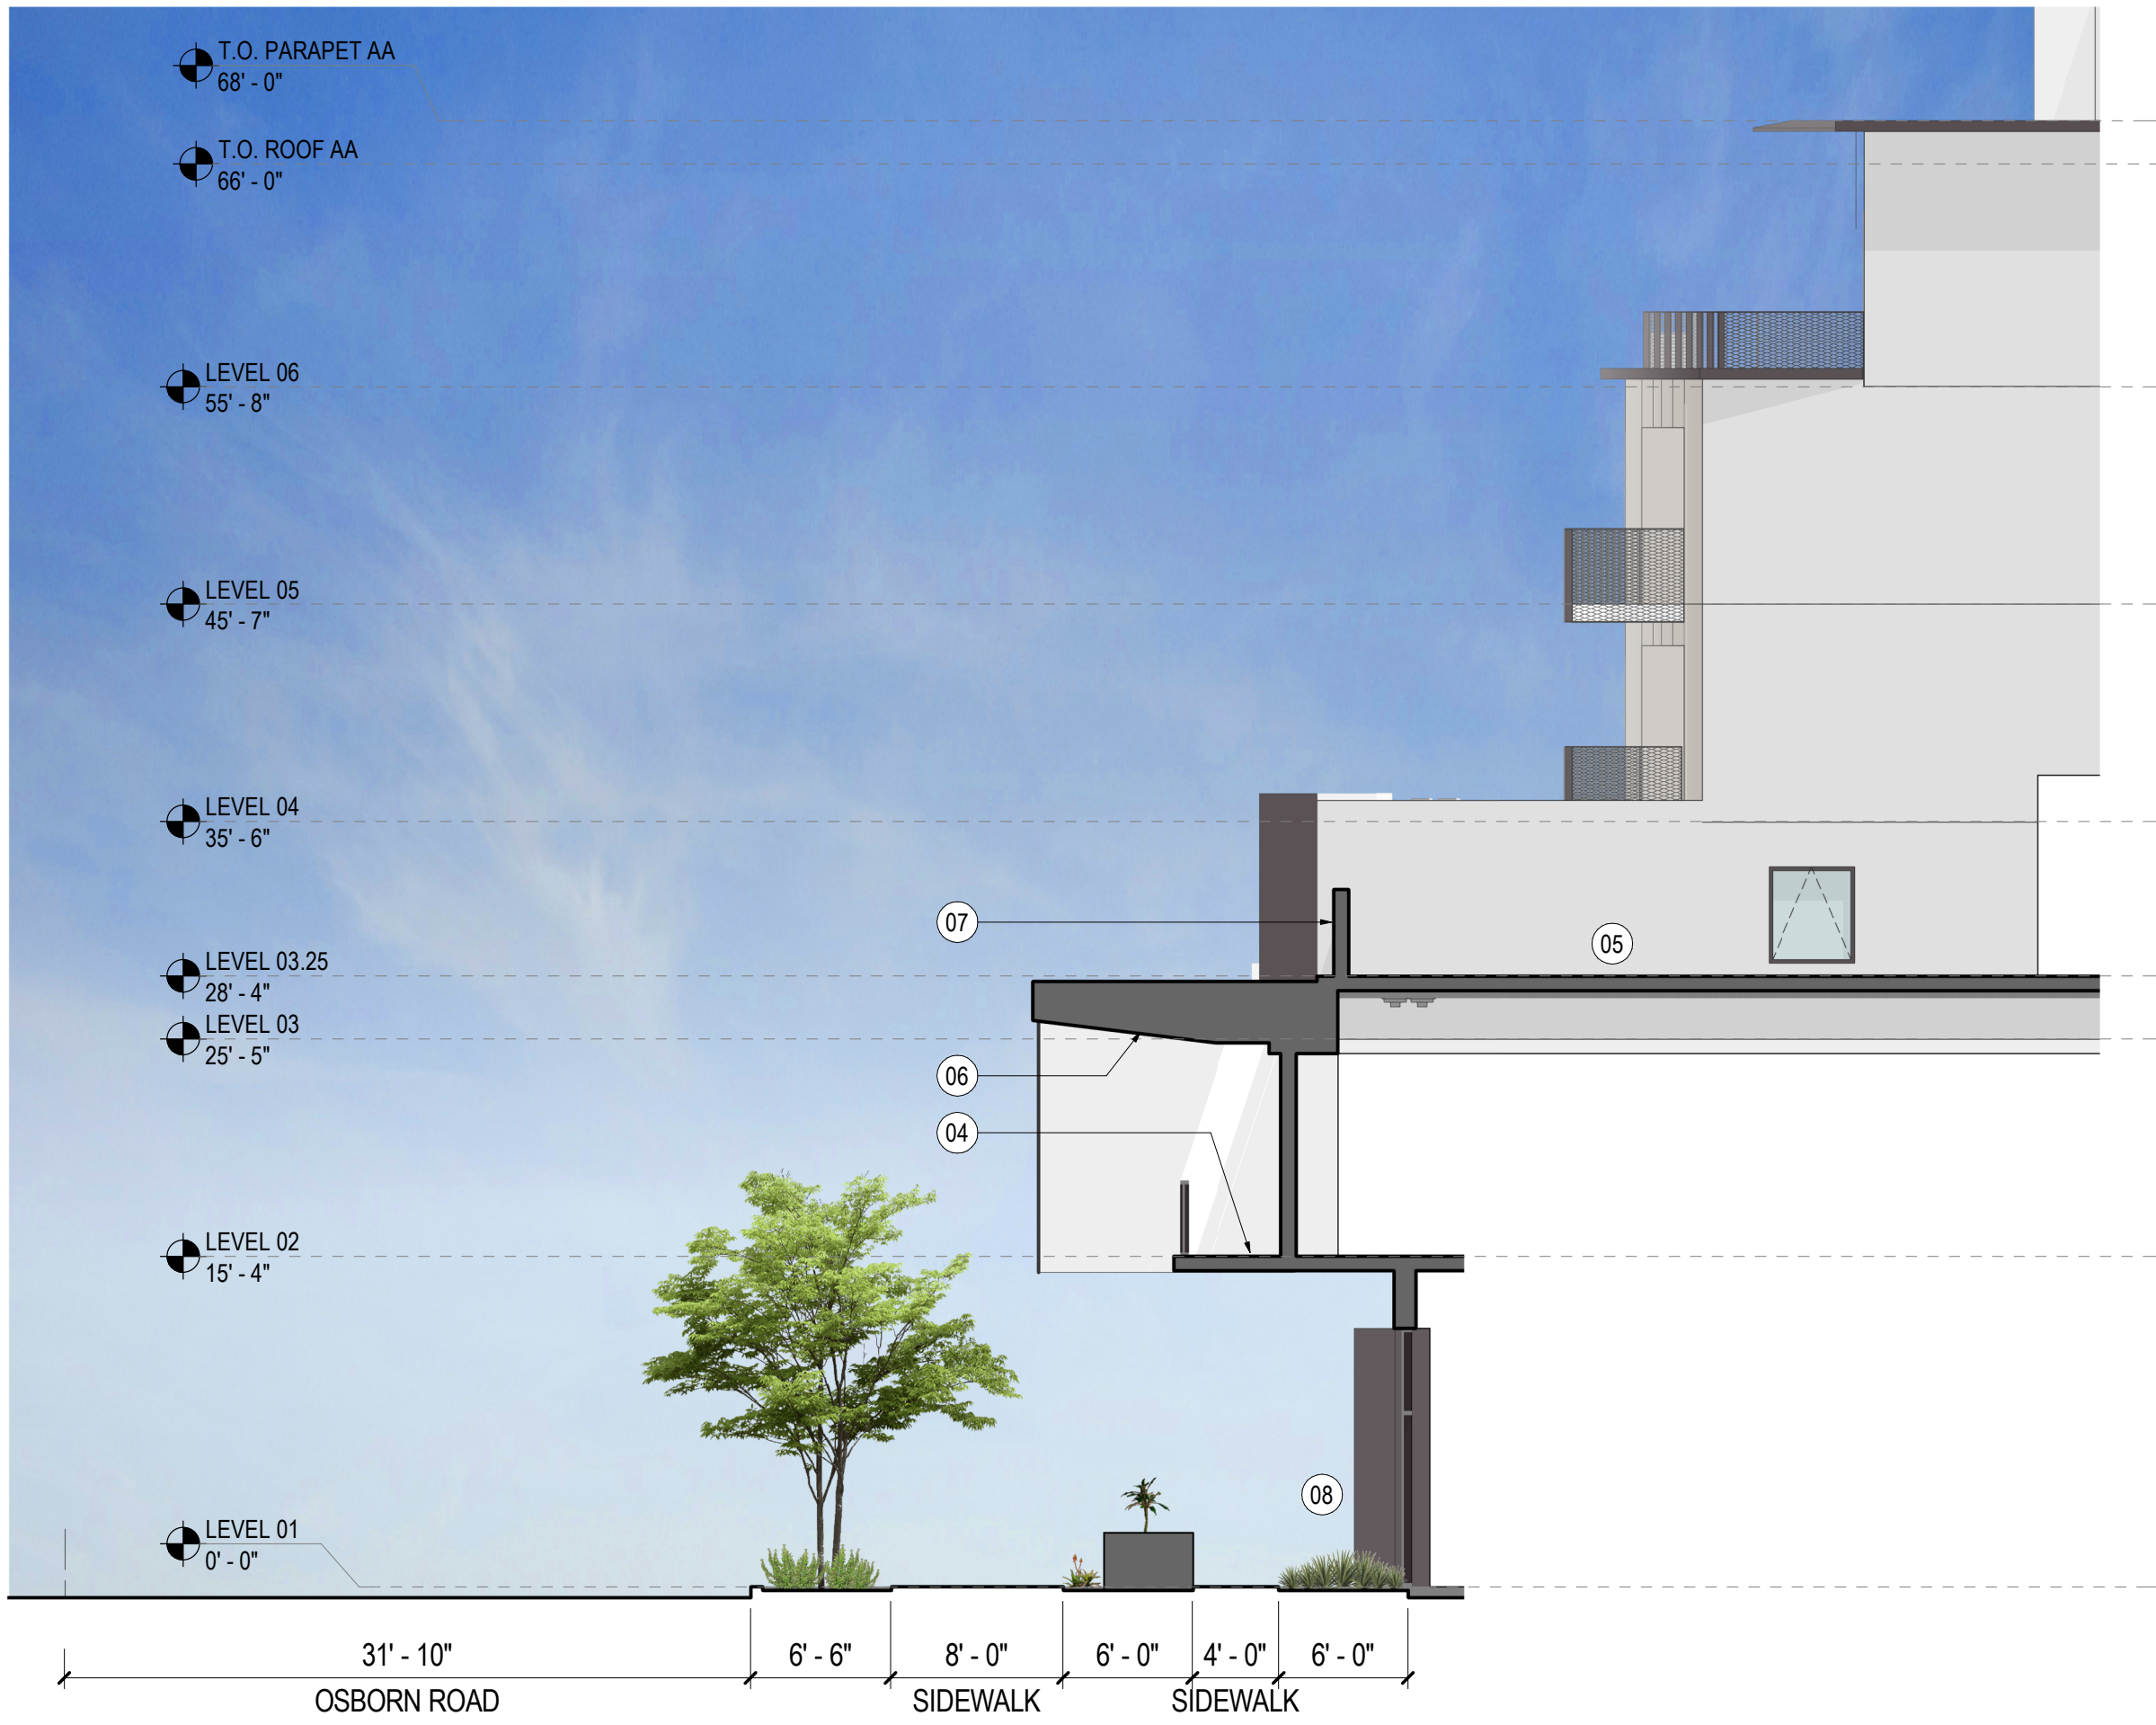

02 OSBORN RD ENTRY FEATURE SECTION DETAIL
SCALE: 1/8" = 1'-0"

SHEET NOTES

- 01 METAL CANOPY COLOR A
- 02 METAL CANOPY COLOR C
- 03 BUILDING ENTRANCE
- 04 AMENITY BALCONY
- 05 OUTDOOR DECK
- 06 ENTRY PORTAL
- 07 GLASS GUARDRAIL
- 08 MAIN LOBBY

THE OSBORN

3380 N Scottsdale Road,
Scottsdale AZ, 85251

Gensler

2575 E Camelback Road
Suite 175
Phoenix, AZ 85016
United States
Office Information

Tel 6025234900
Fax 6025234949

△ Date	Description
06/09/2023	DRB Submittal
07/21/2023	100% DD
09/08/2023	DRB Response 1

Seal / Signature

NOT FOR
CONSTRUCTION

Project Name

THE OSBORN

Project Number

057.8211.100

Description

ENTRY FEATURE SECTION DETAILS

Scale

1/8" = 1'-0"

44.0

CASE PRE-APP #: 914-PA-2021