

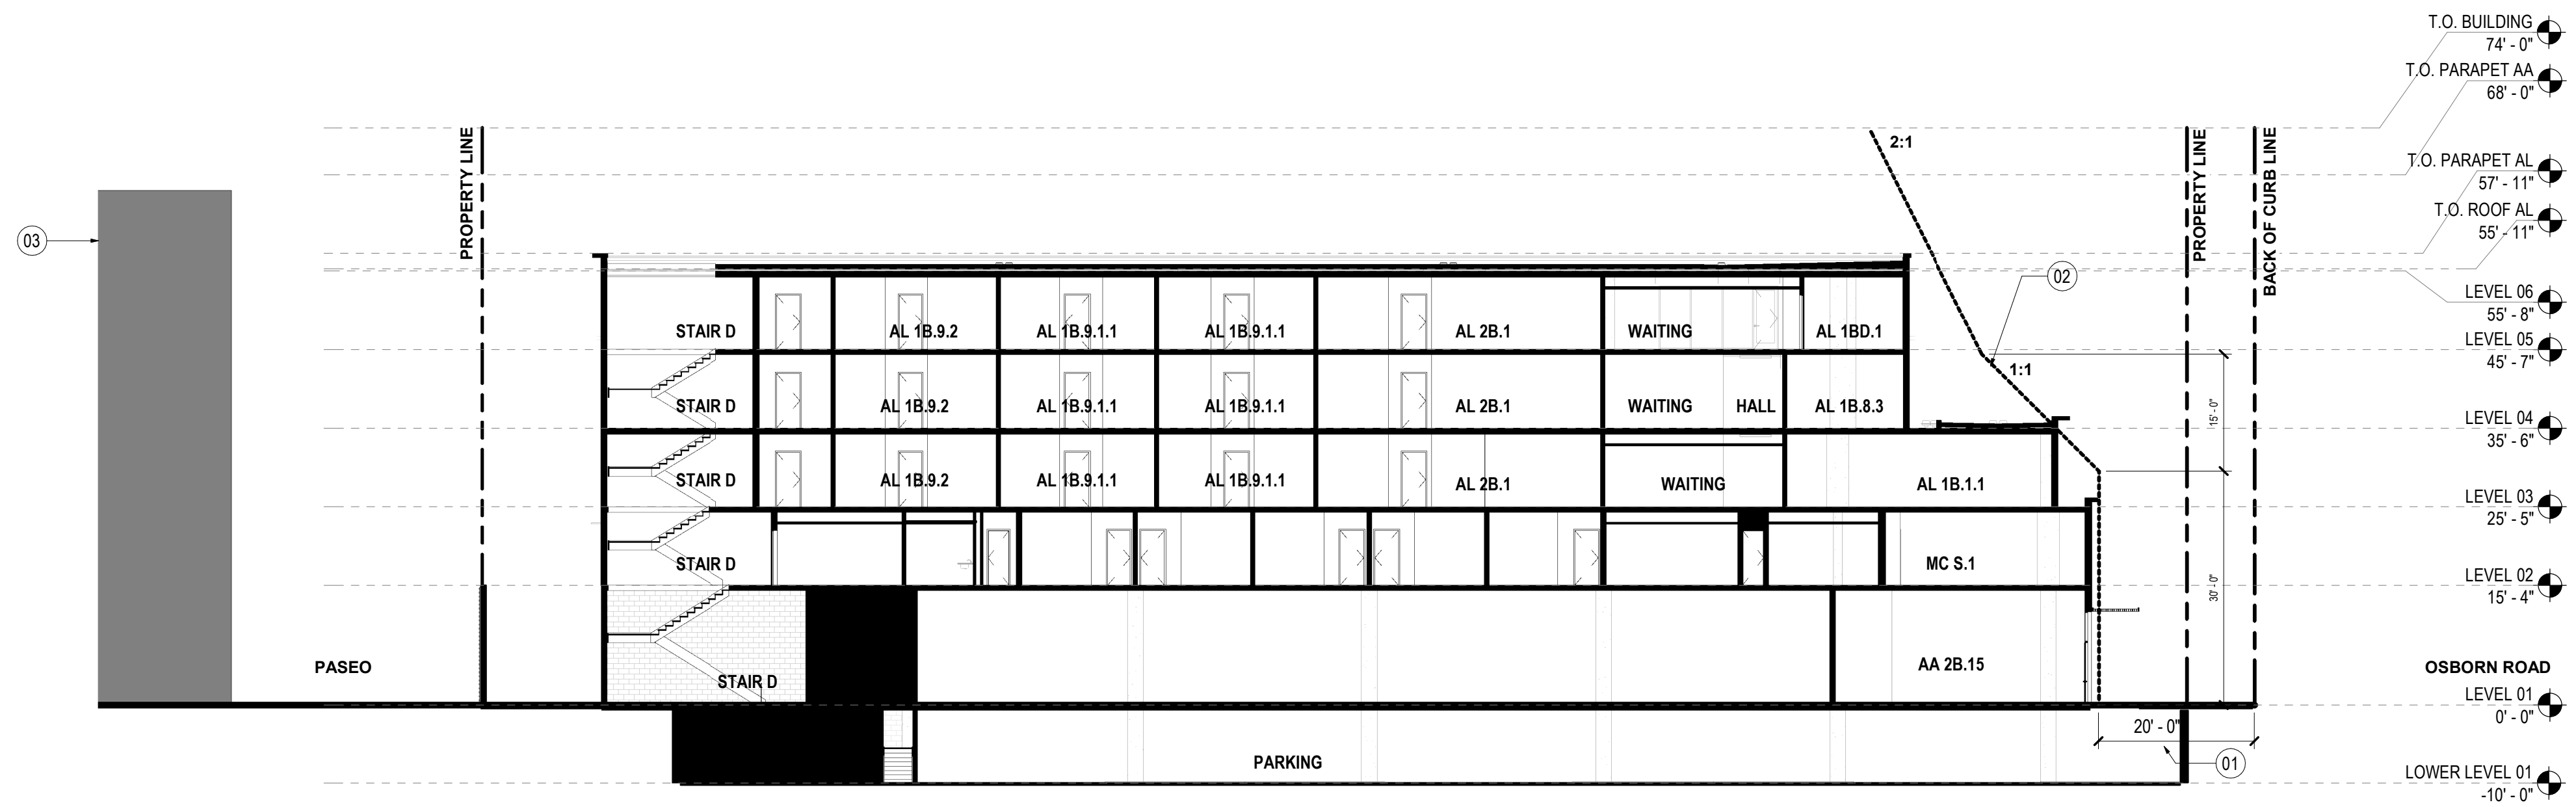


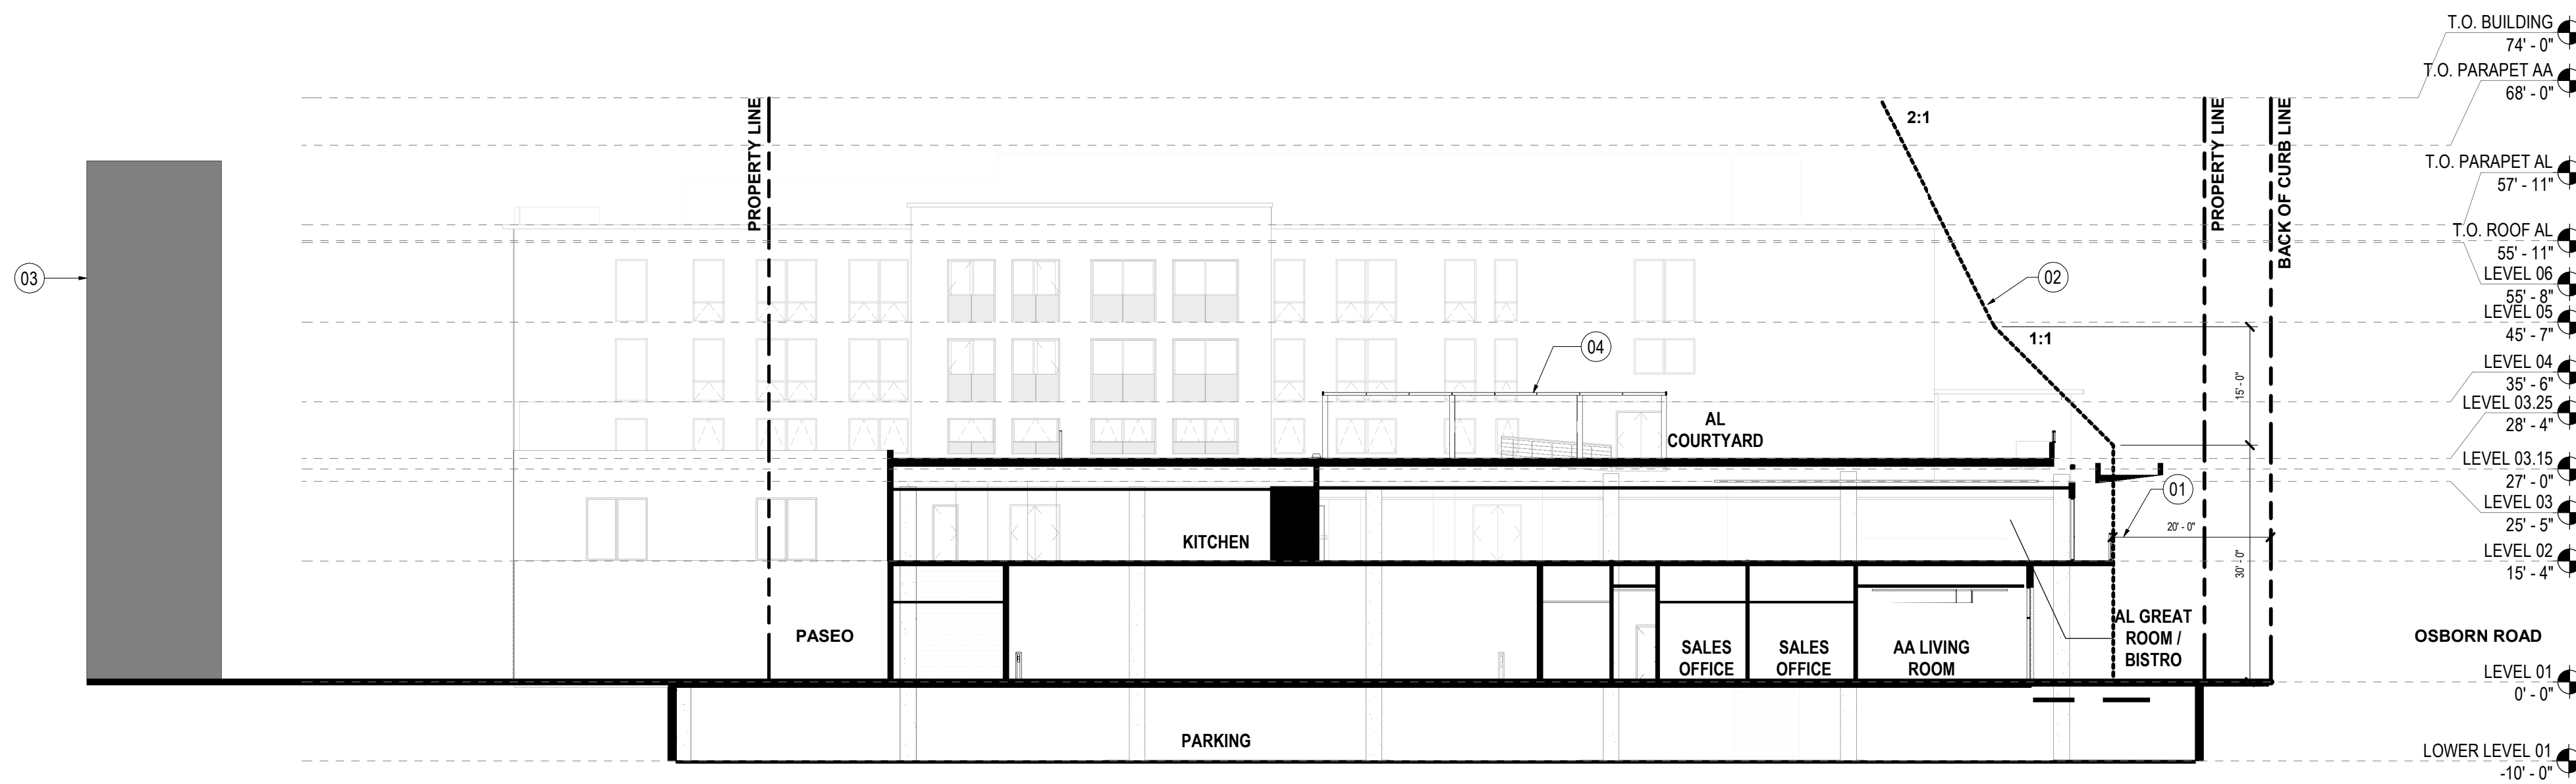


01 SITE CROSS SECTION C

SCALE: 1/16" = 1'-0"

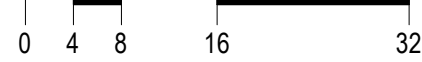

02 SITE CROSS SECTION B

SCALE: 1/16" = 1'-0"

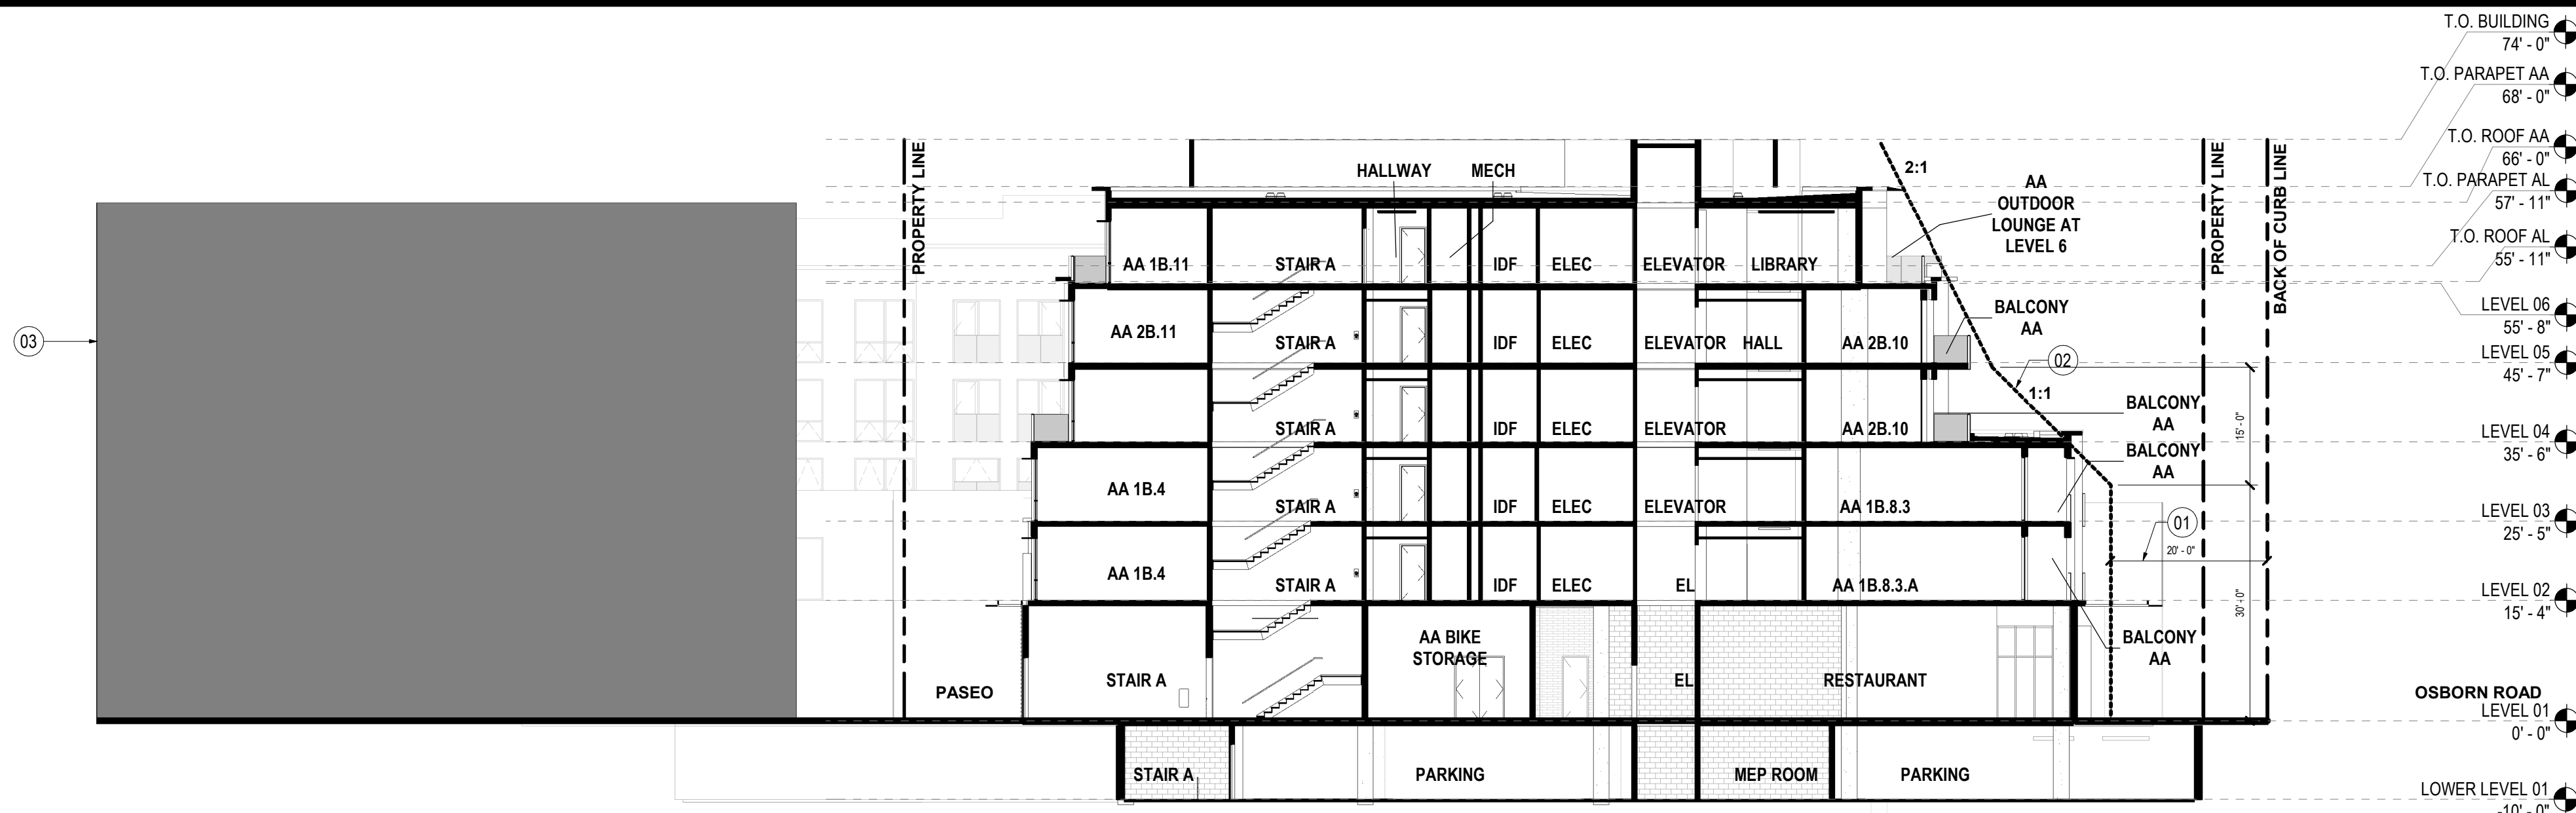

03 SITE CROSS SECTION A

SCALE: 1/16" = 1'-0"



SHEET NOTES

- 01 BUILDING SETBACK
 - 02 ZONING STEPBACK PLANE
 - 03 EXISTING STRUCTURE
 - 04 METAL CANOPY COLOR A
- TOP AA - TOP OF PARAPET FOR ACTIVE ADULT BUILDING
- TOP AL - TOP OF PARAPET FOR ASSISTED LIVING BUILDING
- ROOF AA - ROOF LEVEL FOR ACTIVE ADULT BUILDING

THE OSBORN

3380 N Scottsdale Road,
Scottsdale AZ, 85251


Gensler

2575 E Camelback Road
Suite 175
Phoenix, AZ 85016
United States
Office Information

Tel 6025234900
Fax 6025234949

Date	Description
06/09/2023	DRB Submittal
07/21/2023	100% DD
09/08/2023	DRB Response 1

SECTION KEY PLAN

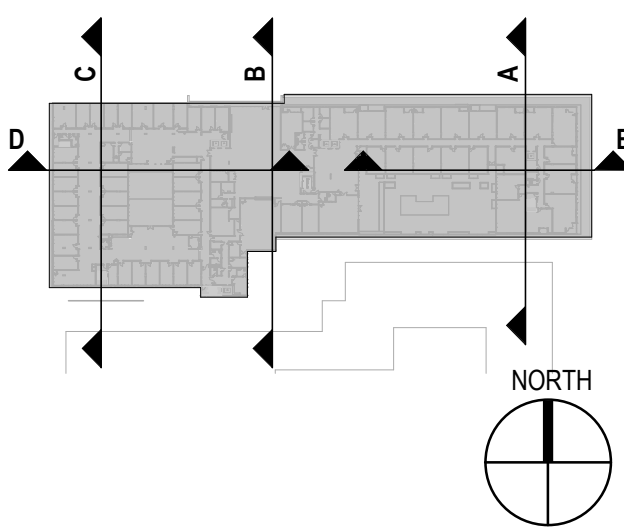

Seal / Signature

NOT FOR
CONSTRUCTION

COS STAMP

Project Name

THE OSBORN

Project Number

057.8211.100

Description

SITE CROSS SECTION

Scale

As indicated

29.0_A



CASE PRE-APP #: 914-PA-2021

© 2023 Gensler

9/8/2023 5:42:20 PM Autodesk Docs://057.8211.000 - Scottsdale + Osborn/57.8211.000_Architecture.rvt



01 SITE CROSS SECTION E

SCALE: 1/16" = 1'-0"

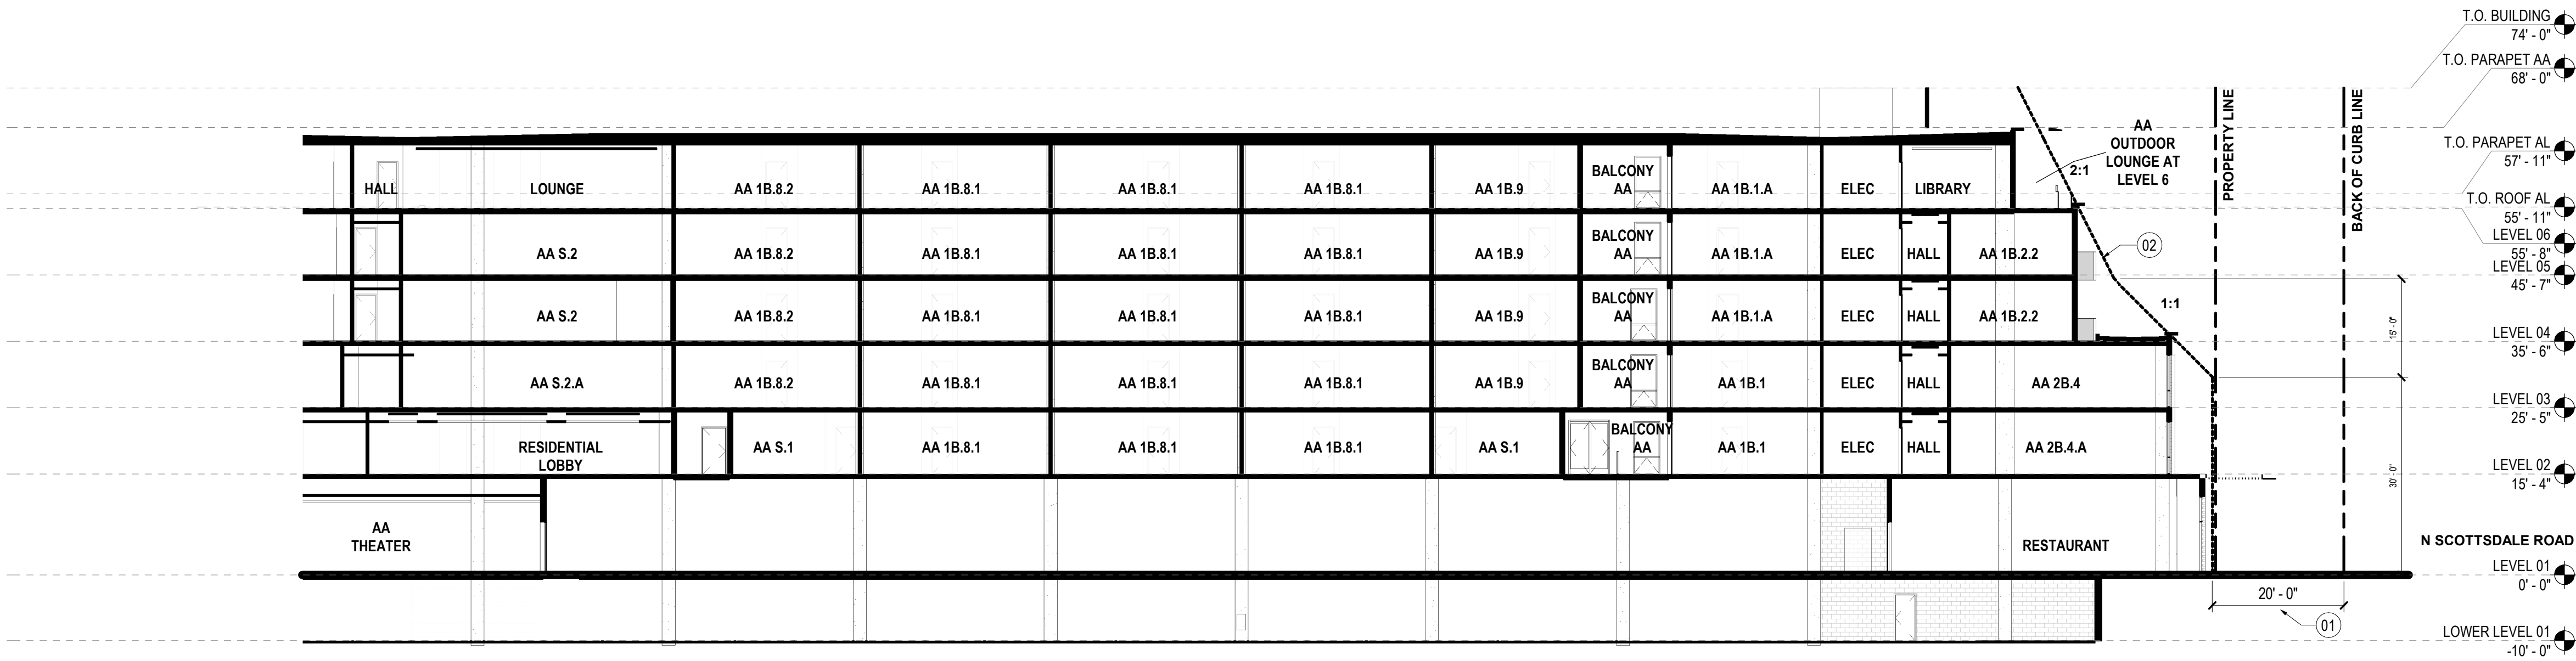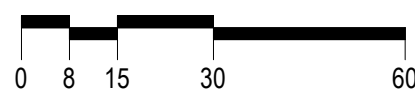

02 SITE CROSS SECTION D

SCALE: 1/16" = 1'-0"

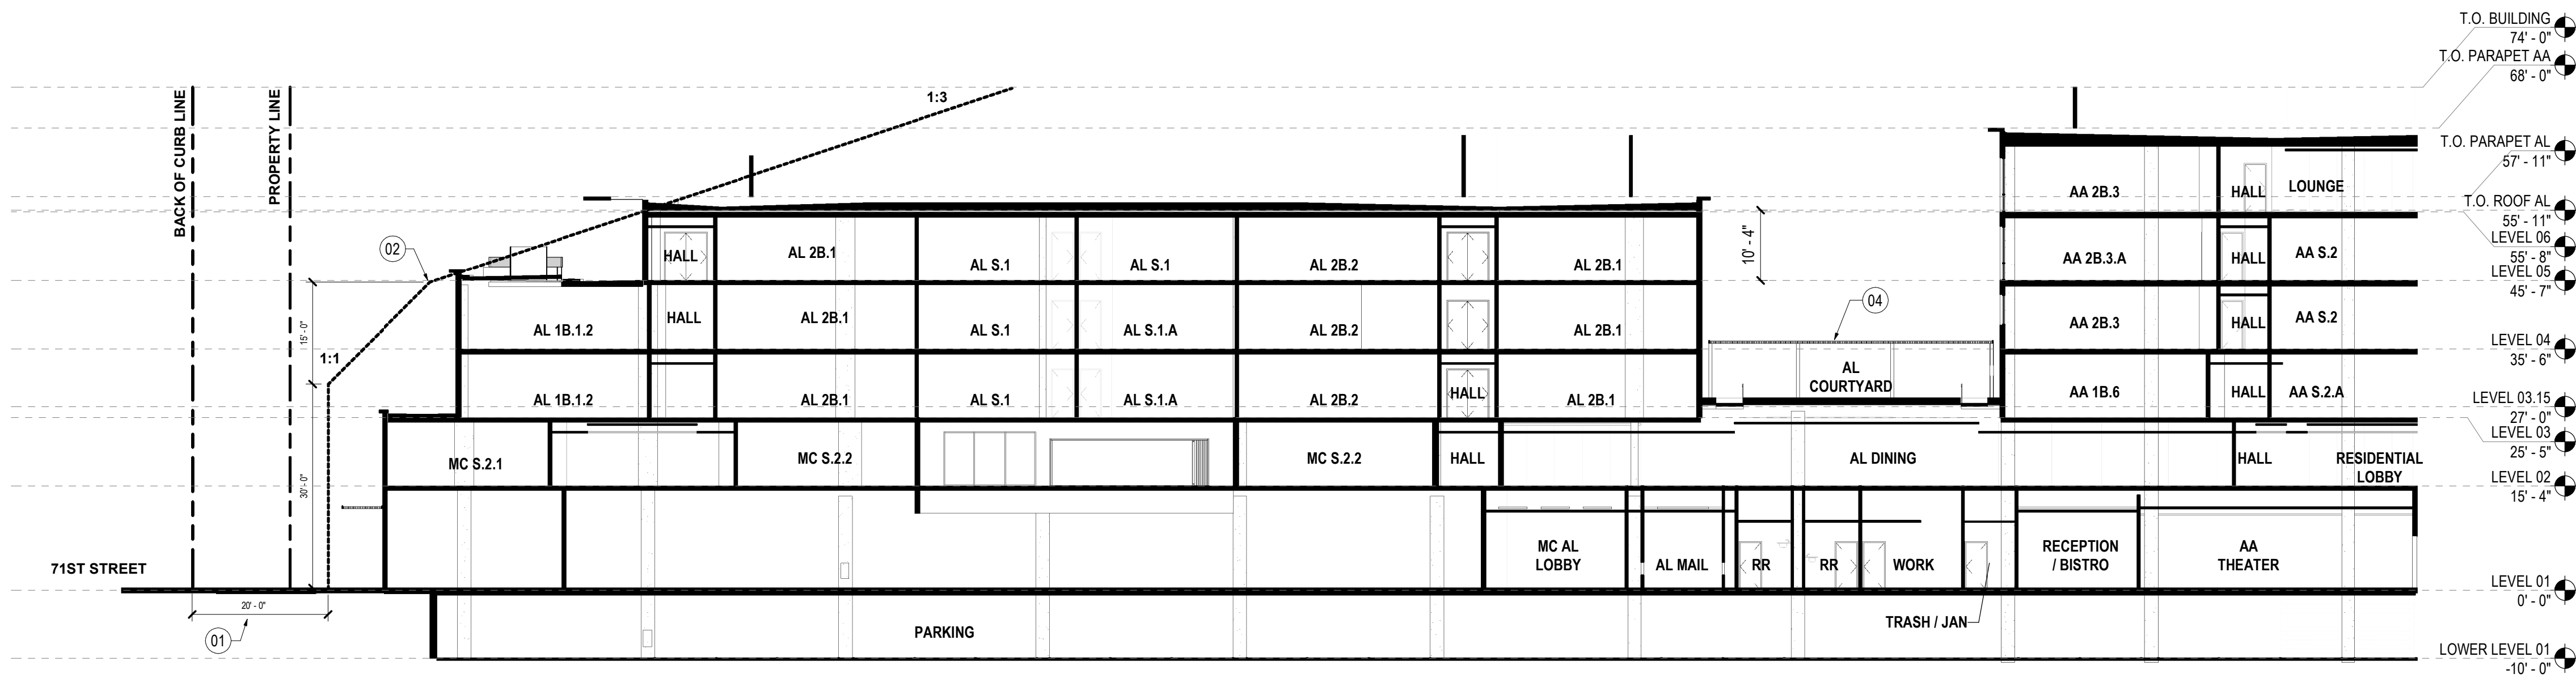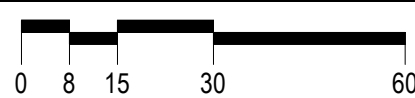

SHEET NOTES

- 01 BUILDING SETBACK
- 02 ZONING STEPBACK PLANE
- 04 METAL CANOPY COLOR A

TOP AA - TOP OF PARAPET FOR ACTIVE ADULT BUILDING

TOP AL - TOP OF PARAPET FOR ASSISTED LIVING BUILDING

ROOF AA - ROOF LEVEL FOR ACTIVE ADULT BUILDING

THE OSBORN

3380 N Scottsdale Road,
Scottsdale AZ, 85251


Gensler

2575 E Camelback Road
Suite 175
Phoenix, AZ 85016
United States
Office Information

Tel 6025234900
Fax 6025234949

Date	Description
06/09/2023	DRB Submittal
07/21/2023	100% DD
09/08/2023	DRB Response 1

SECTION KEY PLAN

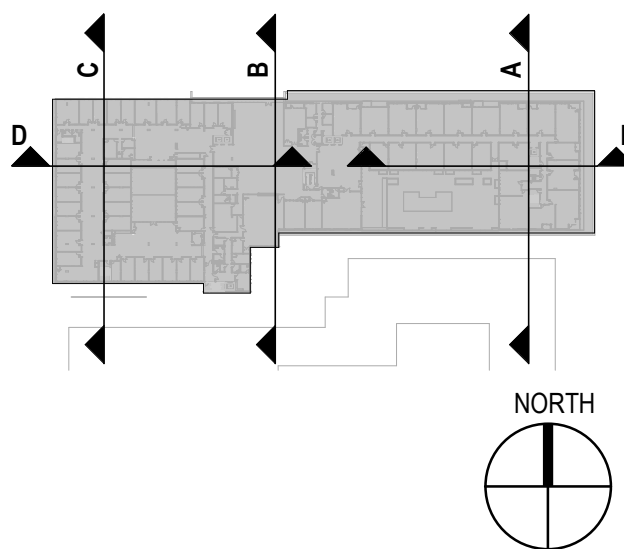

COS STAMP

Seal / Signature

NOT FOR
CONSTRUCTION

Project Name

THE OSBORN

Project Number

057.8211.100

Description

SITE CROSS SECTION

Scale

As indicated

29.0_B

CASE PRE-APP #: 914-PA-2021

© 2023 Gensler