




12/19/2023 11:11:05 PM Autodesk Docs\\057.8211.000 - Scottsdale - Osborn\\57.8211.000_Architecture.rvt

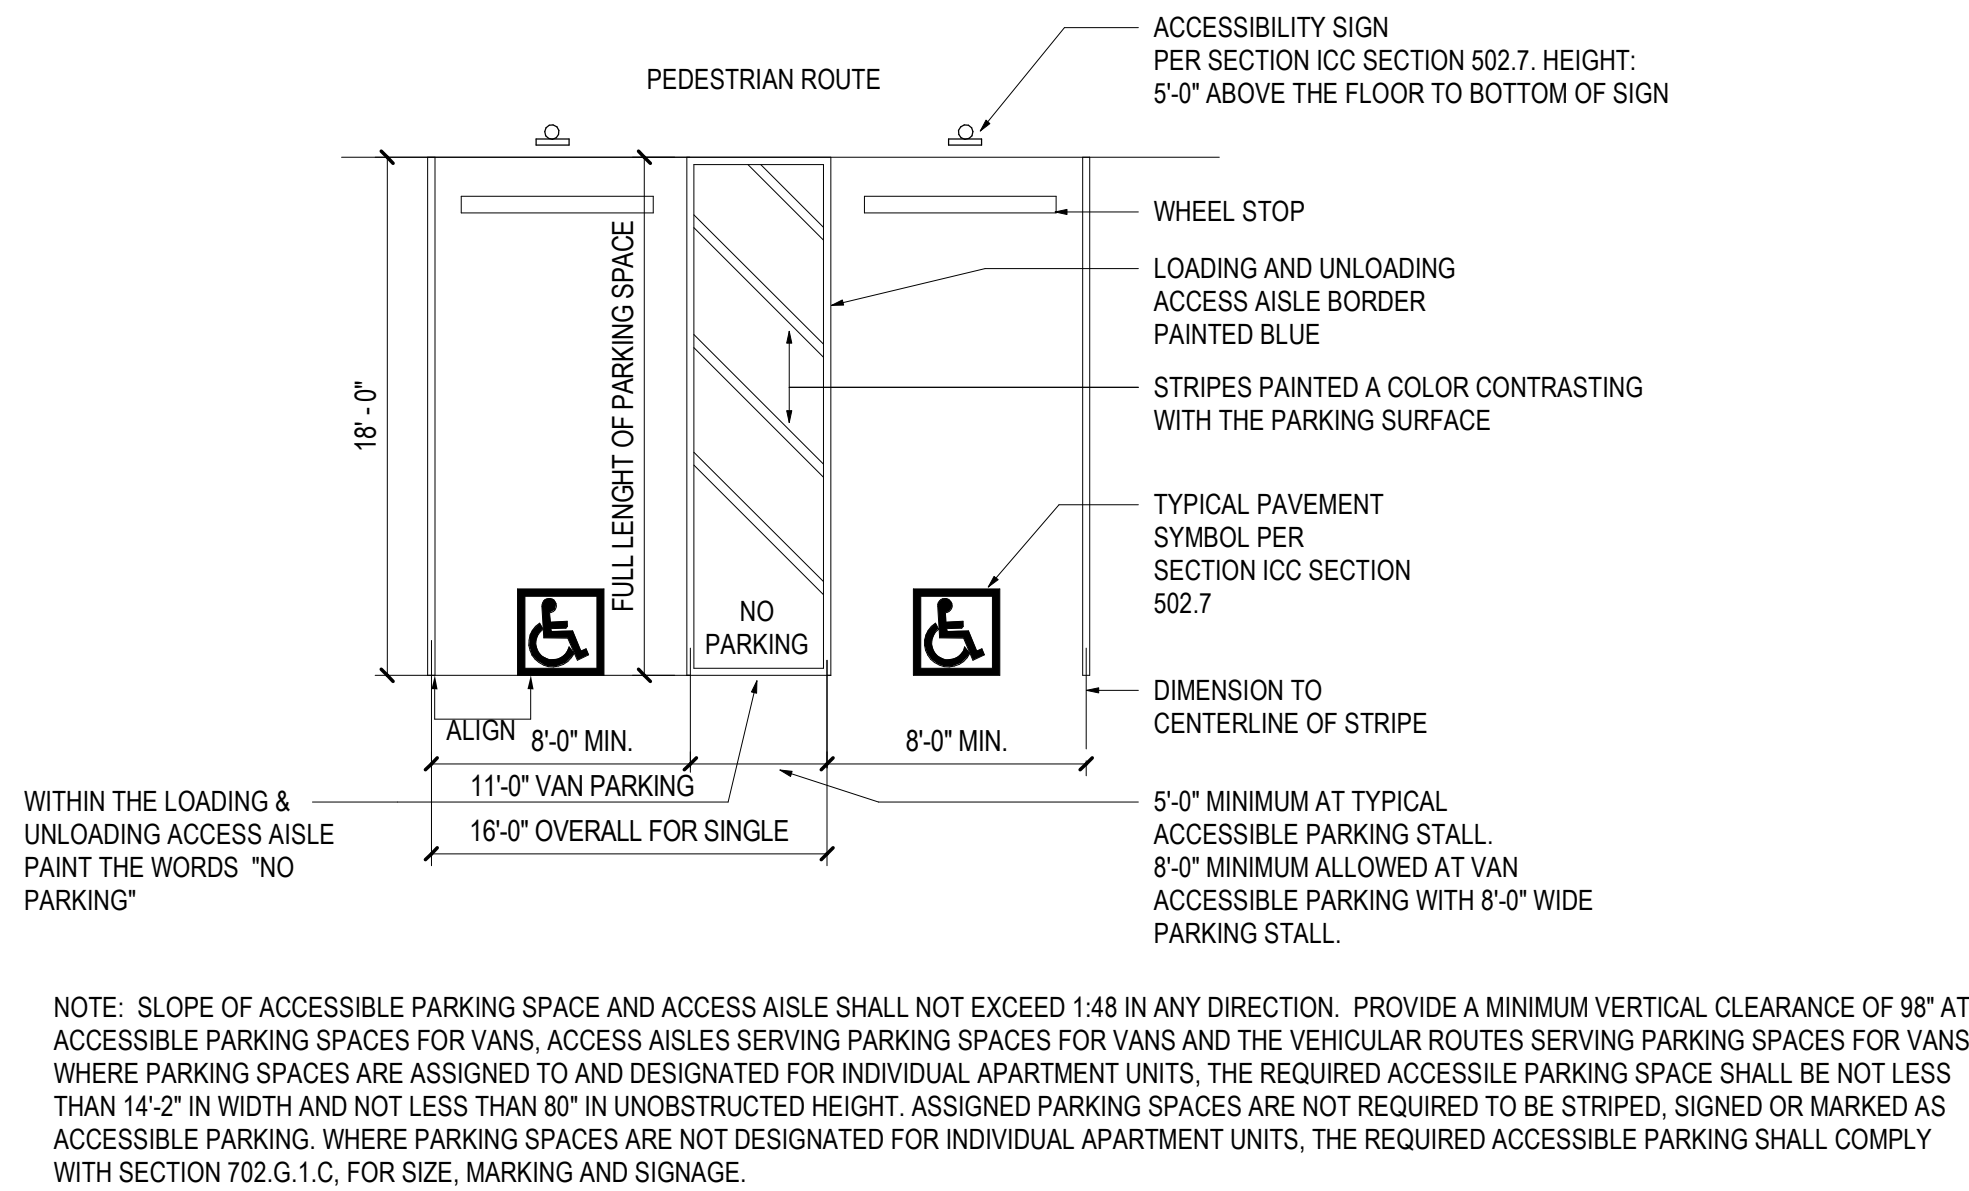


04 ACCESSIBLE PARKING STALL - DOUBLE
SCALE: 1:80

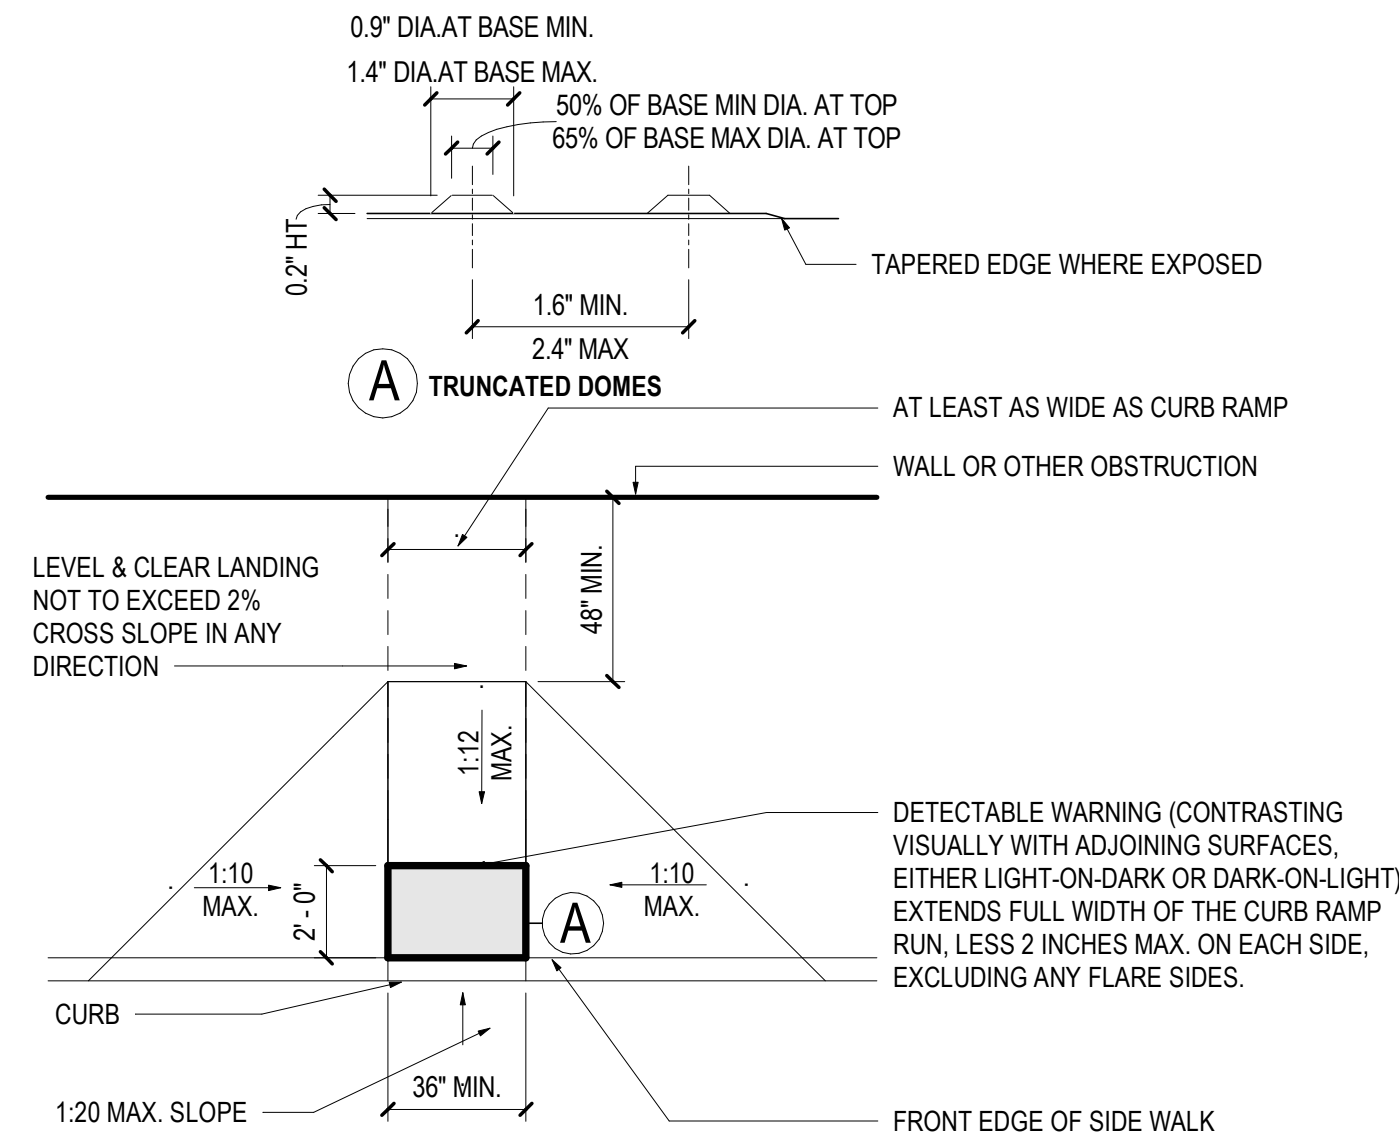


01 ACCESSIBLE CURB RAMP
SCALE: 1:50

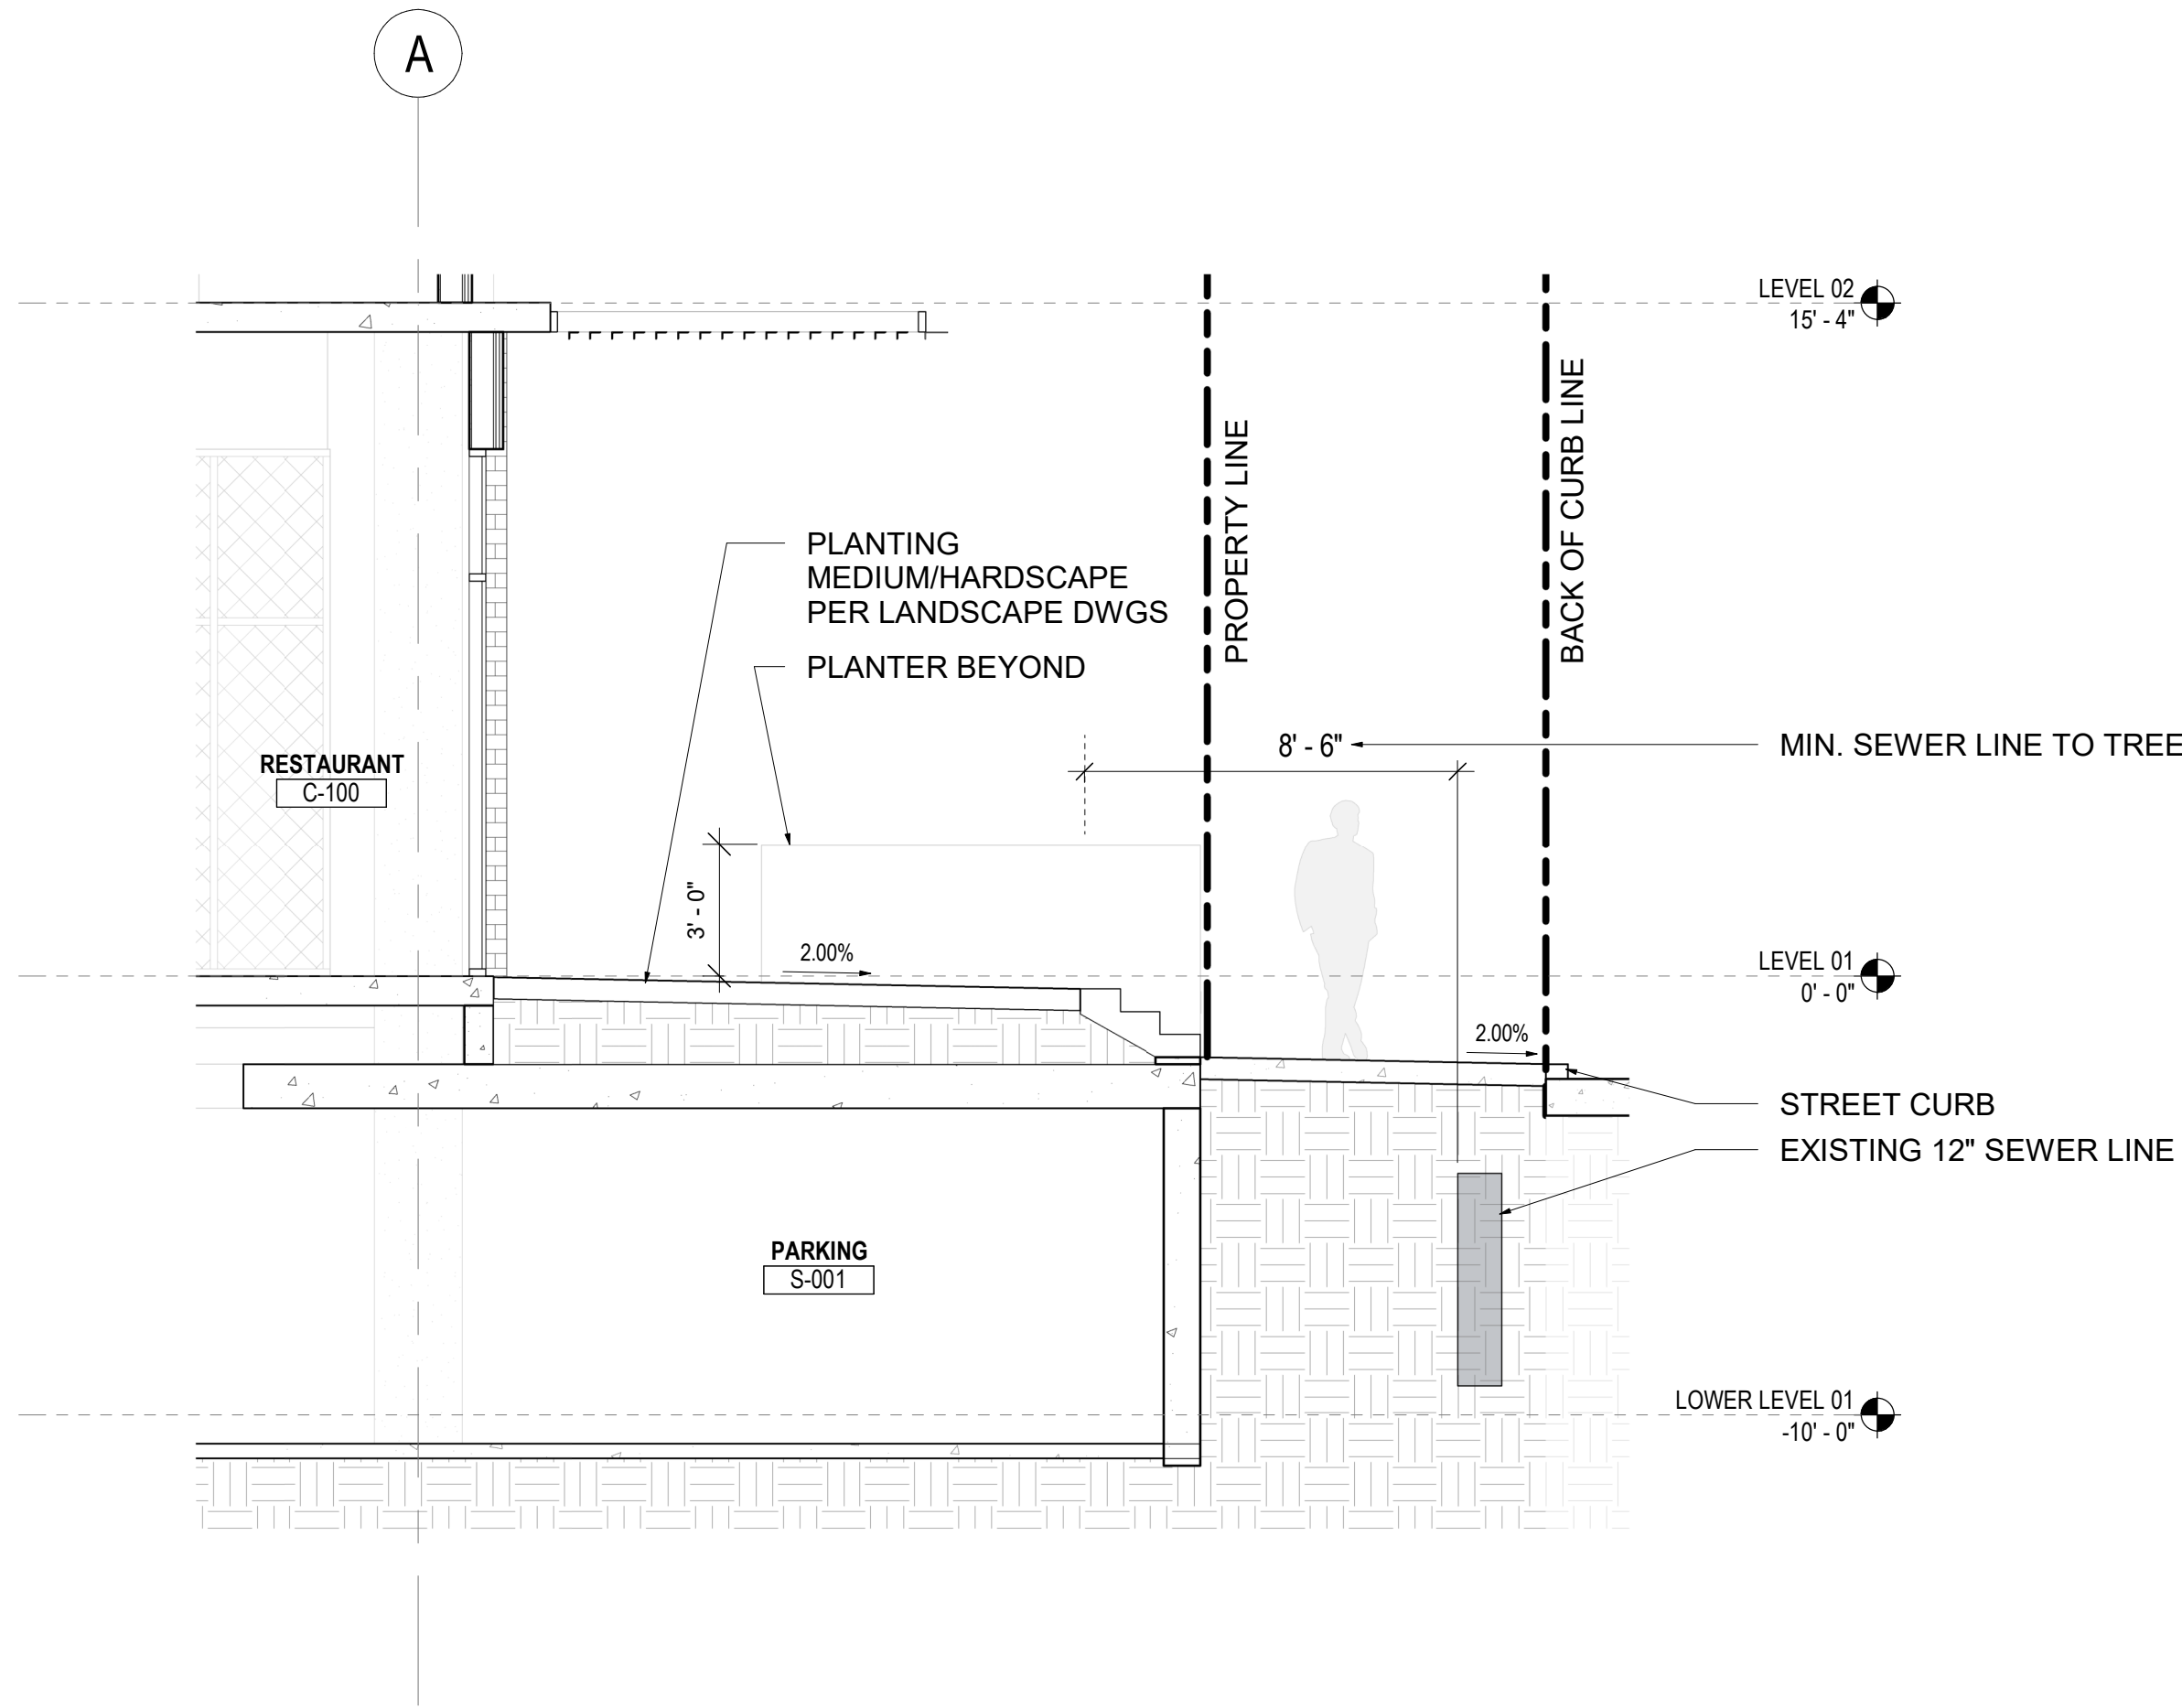


06 GENERAL SECTION DETAIL @ OSBORN
SCALE: 1/4" = 1'-0"

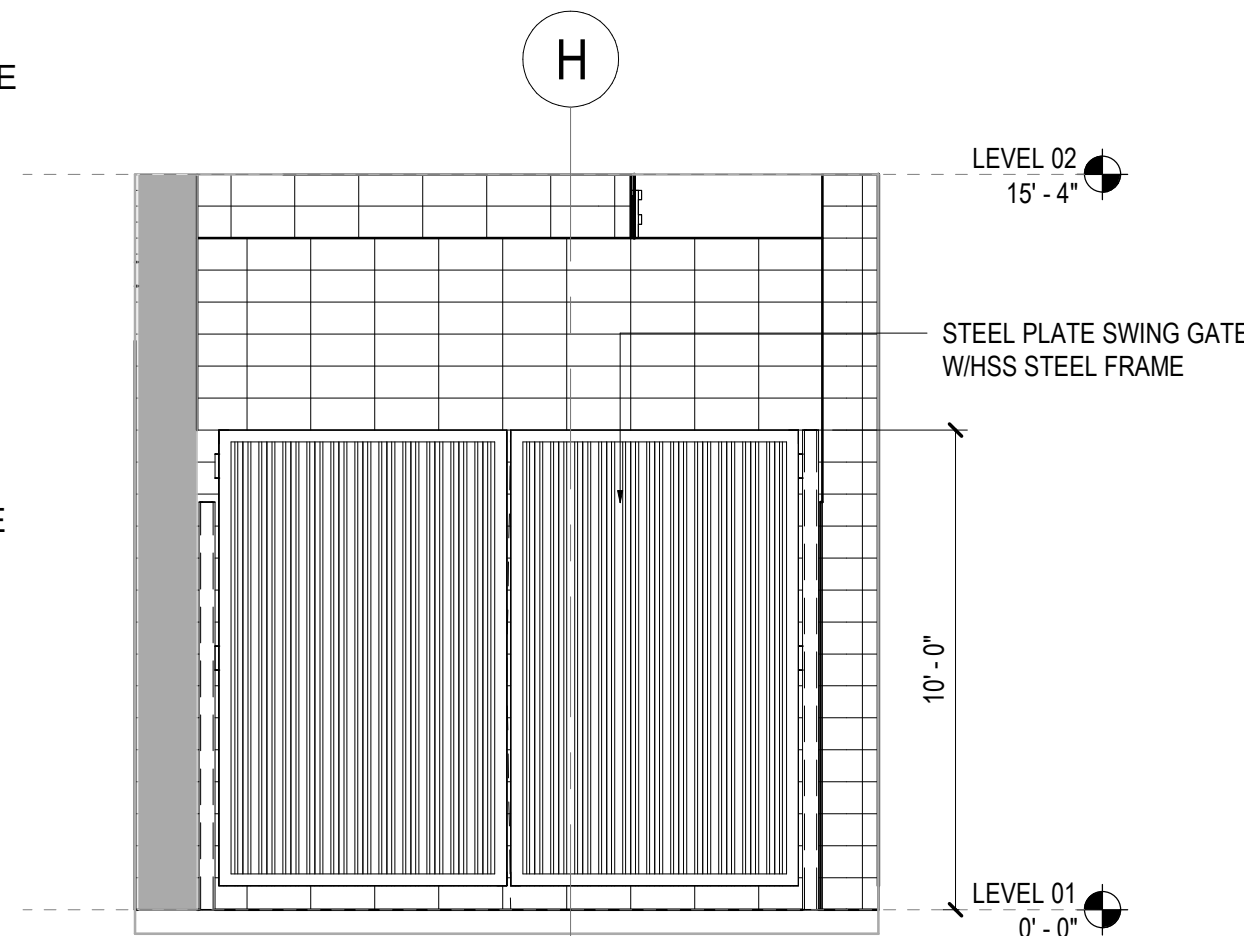

05 REFUSE ENCLOSURE GATE
SCALE: 1/4" = 1'-0"

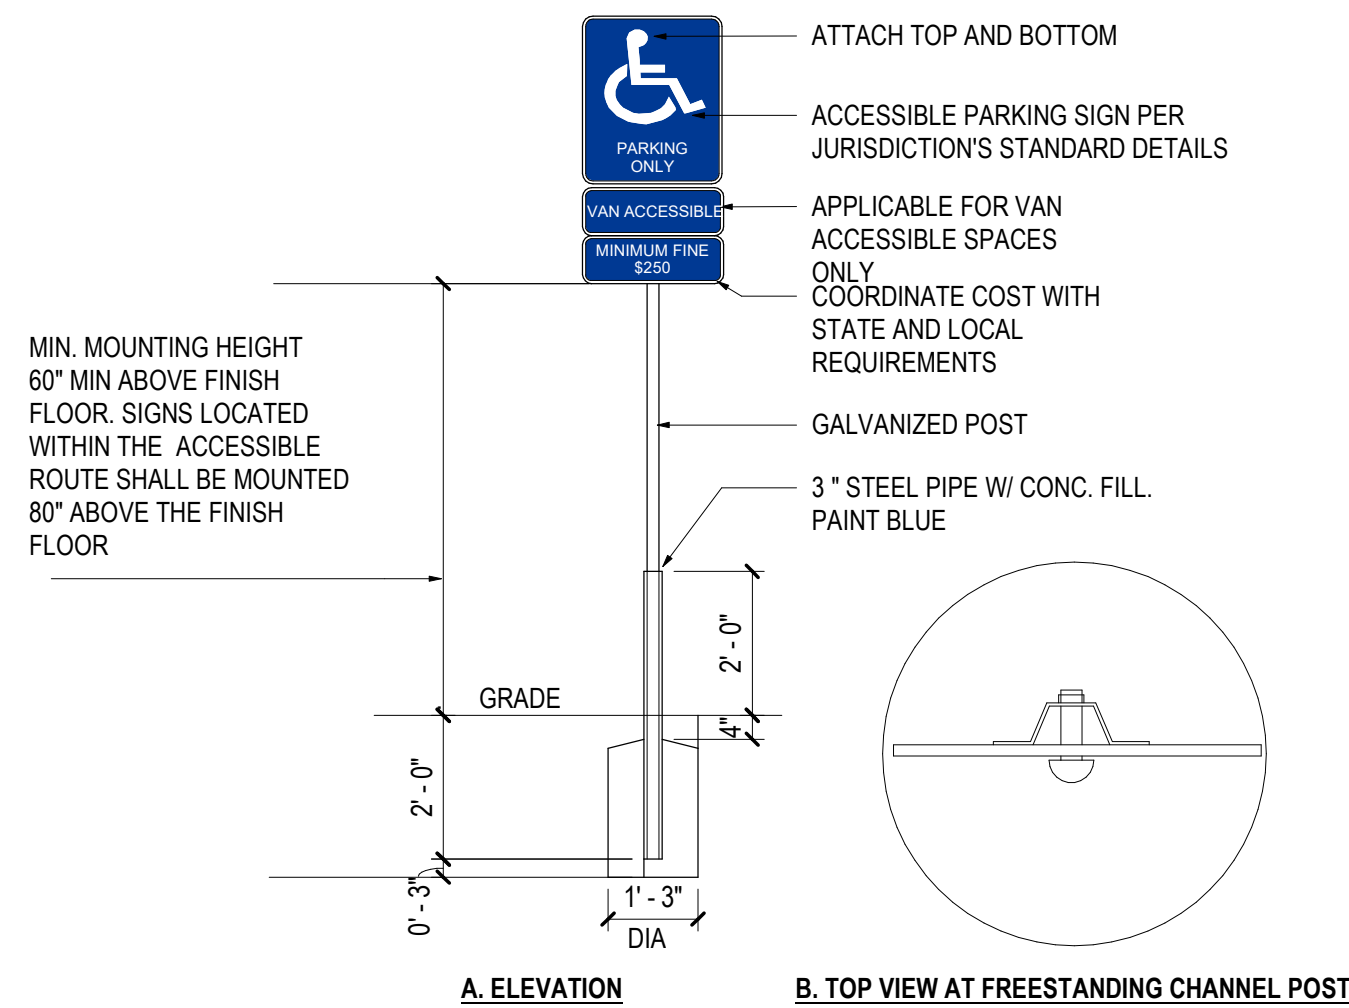

02 ACCESSIBLE PARKING SIGNAGE
SCALE: 3/8" = 1'-0"

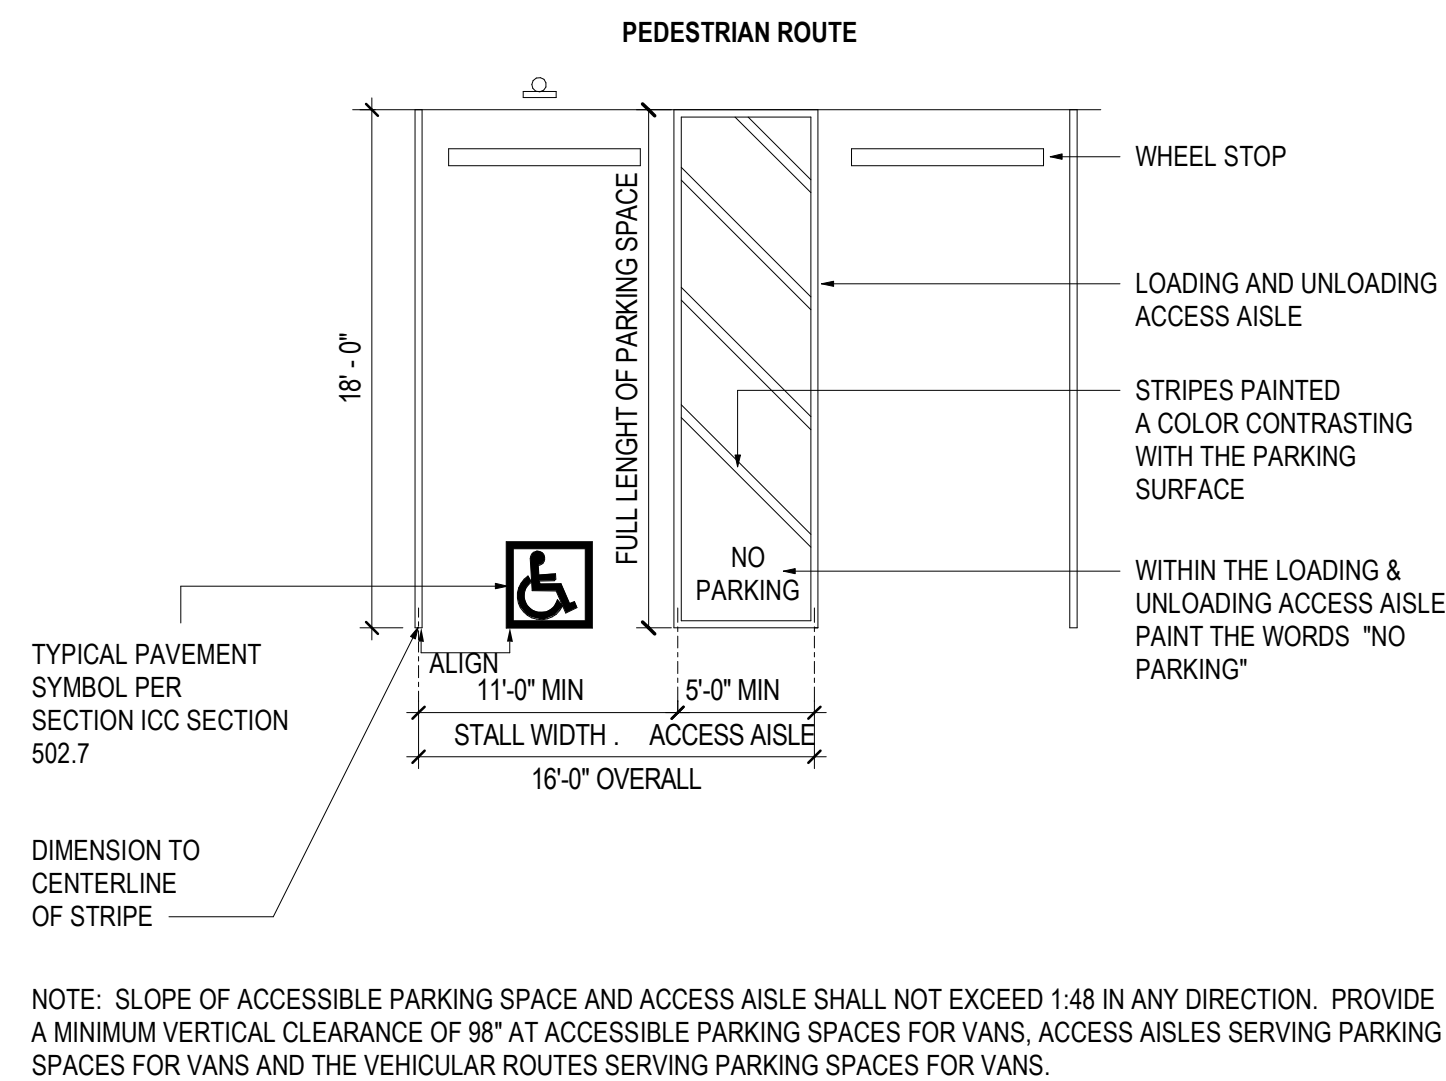

03 ACCESSIBLE PARKING STALL - SINGLE
SCALE: 1:80

THE OSBORN
3380 N Scottsdale Road,
Scottsdale AZ, 85251

Gensler

2575 E Camelback Road
Suite 175
Phoenix, AZ 85016
United States
Tel 602.523.4900
Fax 602.523.4949

Date	Description
06/09/2023	DRB Submittal
09/08/2023	DRB Response 1
12/19/2023	DRB Response 2

Seal / Signature

NOT FOR
CONSTRUCTION

Project Name
THE OSBORN

Project Number
057.8211.100

Description
SITE DETAILS

Scale
As indicated

27.0
CASE PRE-APP #: 914-PA-2021

© 2023 Gensler