

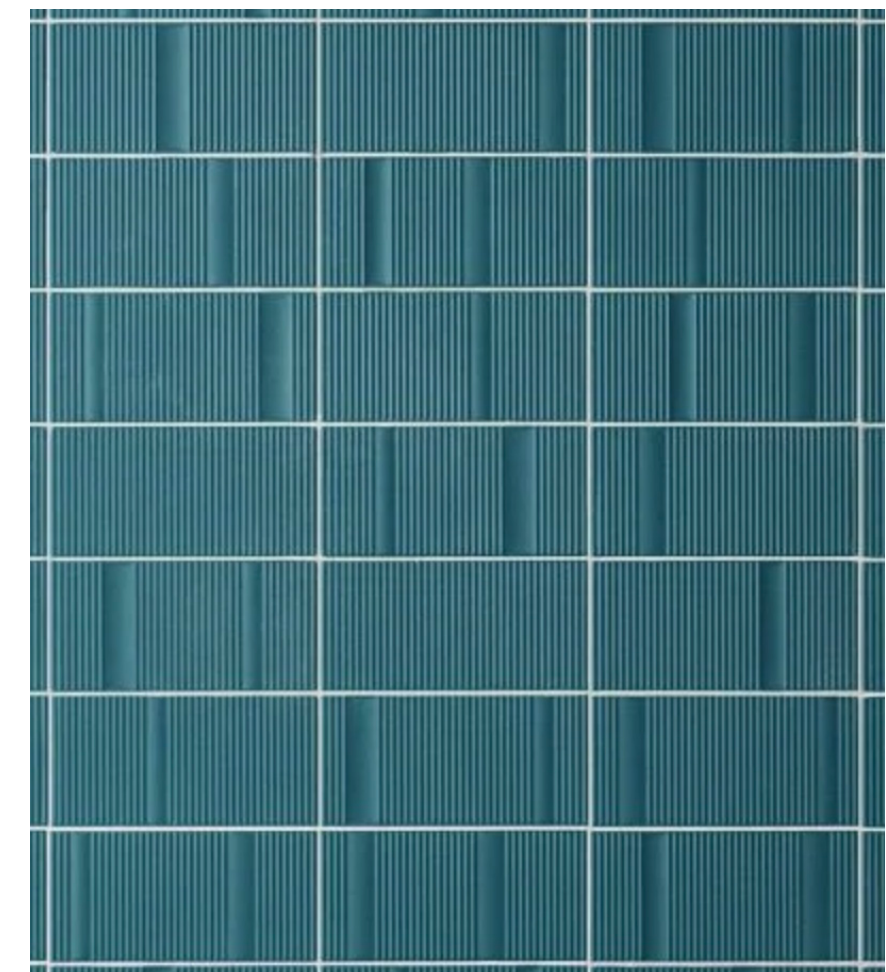


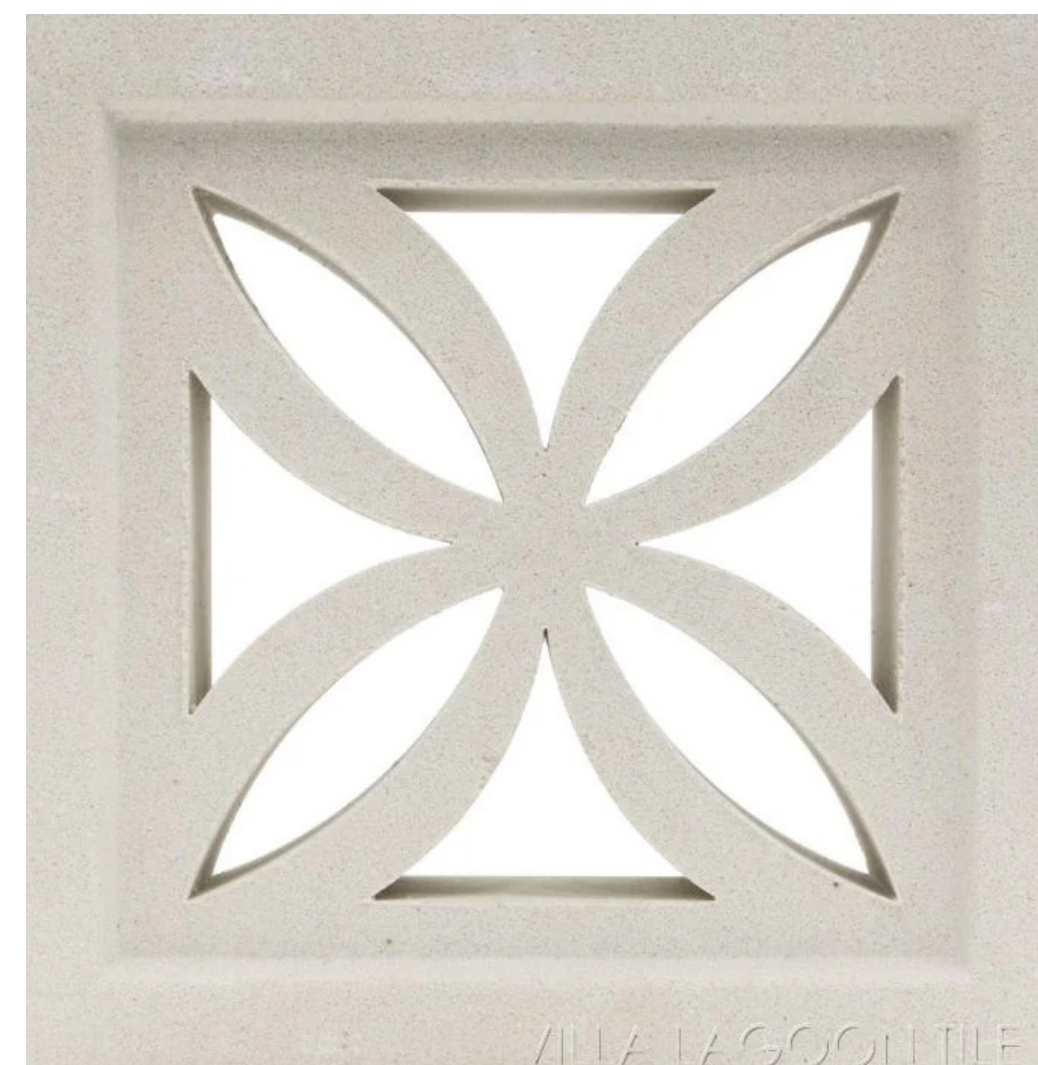

WILDER ARCHITECTS
6904 CLUB HILL DR
DALLAS, TX 75248
214.616.5196
WILDERARCH.COM

Project Owner:

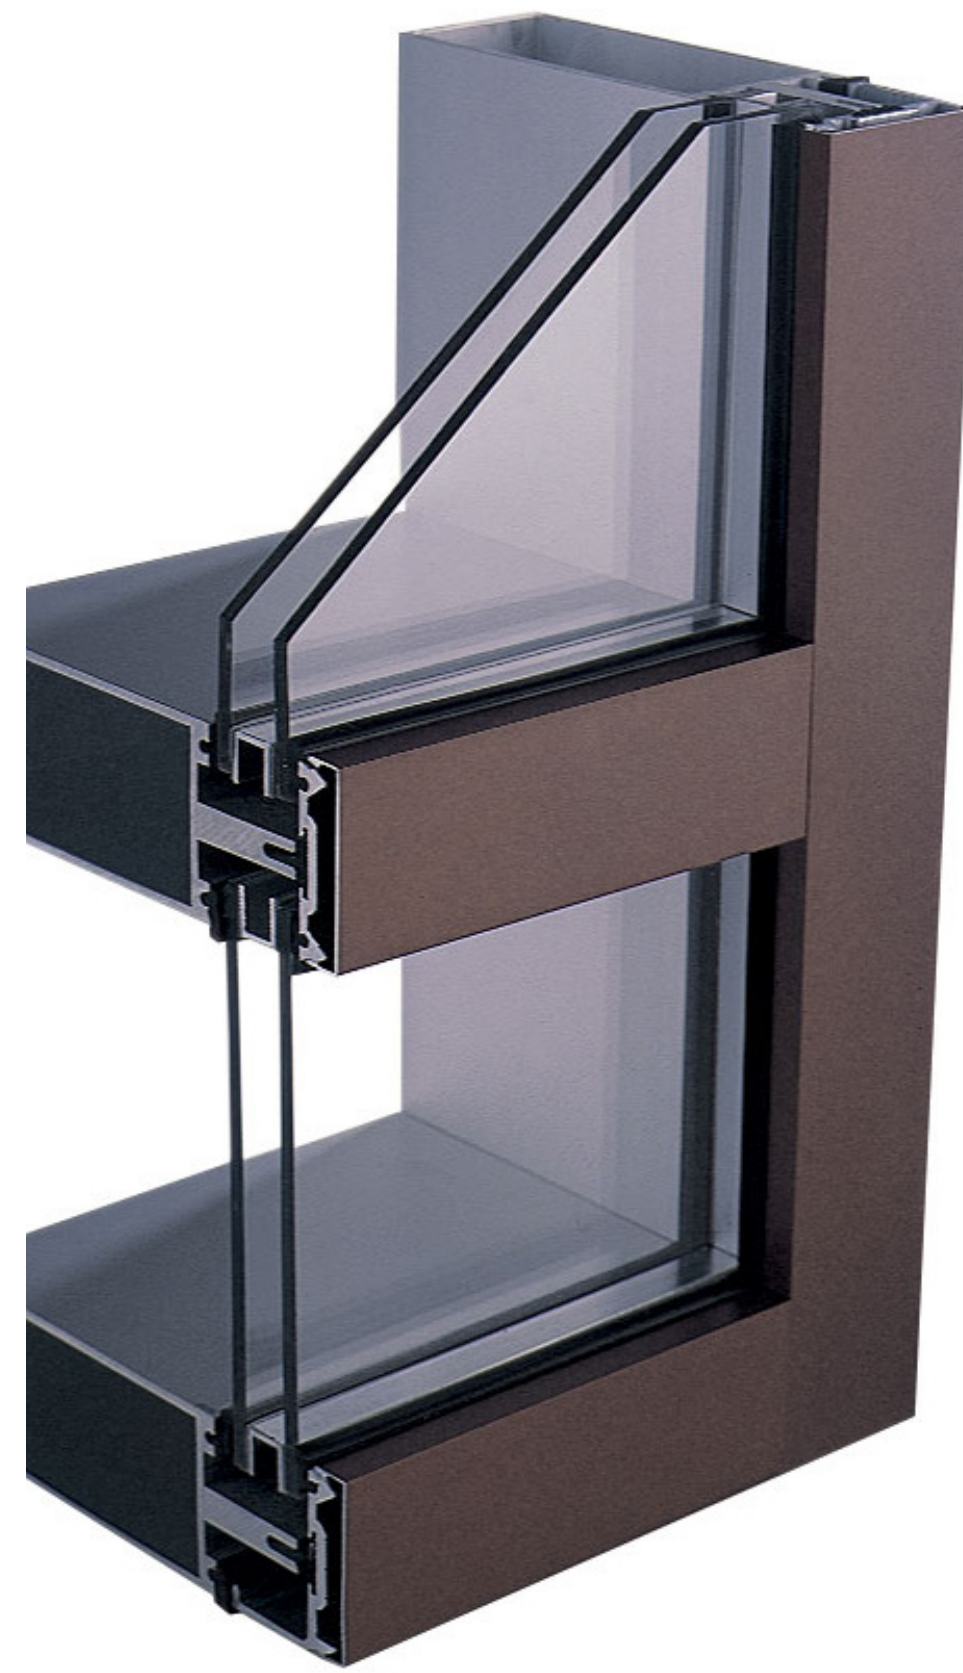

MAGNOLIA PROPERTY CO.
2435 SOUTHLAKE BLVD.
SUITE 150
SOUTHLAKE, TX 76092

Issues and Revisions:

No.	Date	Issues
1	21 March 22	DRB Submittal
2	15 July 22	City comments
4	16 Dec 22	City comments

MAGNOLIA WATERSIDE
at OLD TOWN
SCOTTSDALE, ARIZONA

Project Owner:
Contact: Magnolia Property Company
2435 E Southlake Boulevard
Southlake, TX 76092
817.769.2580
randy@mpcres.com

Architect: Wilder Architects
16904 Club Hill Drive
Dallas, TX 75248
214.616.5196
wilder@wilderarch.com

Drawing Name:
EXTERIOR MATERIAL PALETTE

Sheet Number:

A401