


```
x: \\EAV_Gwl\Headwaters_Scottsdale\CADD\REFP.dwg, Layout: REFUSE PLAN    Feb 20, 2024 ~ 10:25am    olt/fedor
```

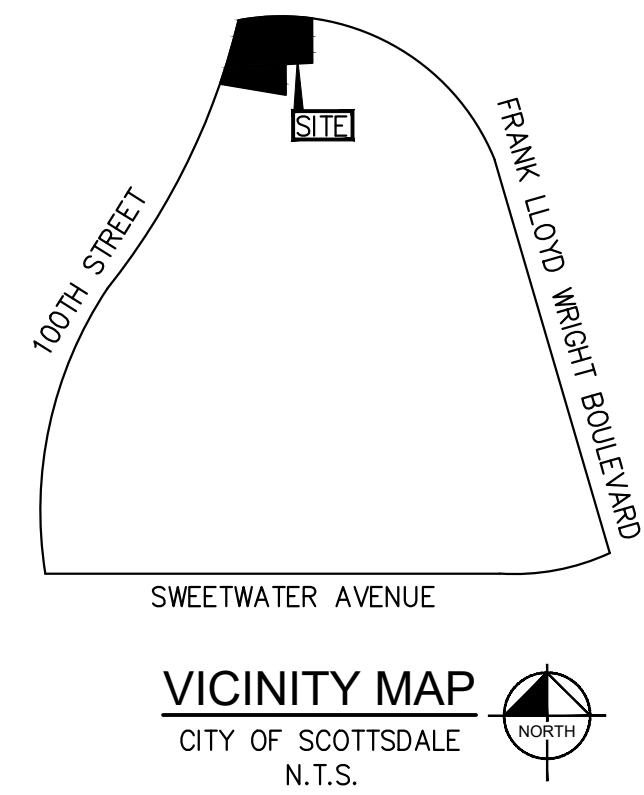

CIVIL ENGINEER
KIMLEY-HORN AND ASSOCIATES, INC.
1001 W SOUTHERN AVE. SUITE 131
MESA, ARIZONA 85210
TEL: (480) 207-2666
FAX: (602) 944-7423
CONTACT: STERLING MARGETTS, PE

CONCRETE HARDSCAPE

PROPERTY LINE

BUILDING SETBACK LINE



PROPOSED CONCRETE SIDEWALK

PROPOSED CONCRETE CROSSWALK

FULL ACCESS DRIVEWAY

REFUSE TURNING RADIUS

REFUSE ROUTE

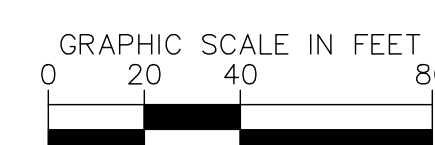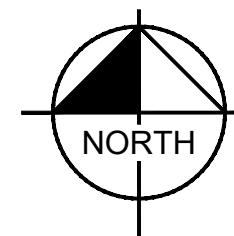

Kimley»»Horn
1001 West Southern Avenue, Suite 131
Mesa, Arizona 85210 (480)207-2666
© 2024




HEADWATERS GROUP
MANAGED BY TRIMAC HOLDINGS

SEC FRANK LLOYD WRIGHT BOULEVARD & 100TH STREET

REFUSE PLAN

SCOTTSDALE, ARIZONA

PROJECT No. 291753000
SCALE (H): 1" = 40'
SCALE (V): NONE
DRAWN BY: AMF
DESIGN BY: AMF
CHECK BY: STM
DATE: 02-20-2024

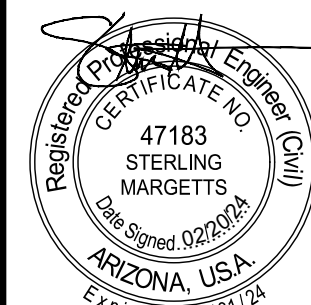

REFP
1 OF 1 SHEETS