

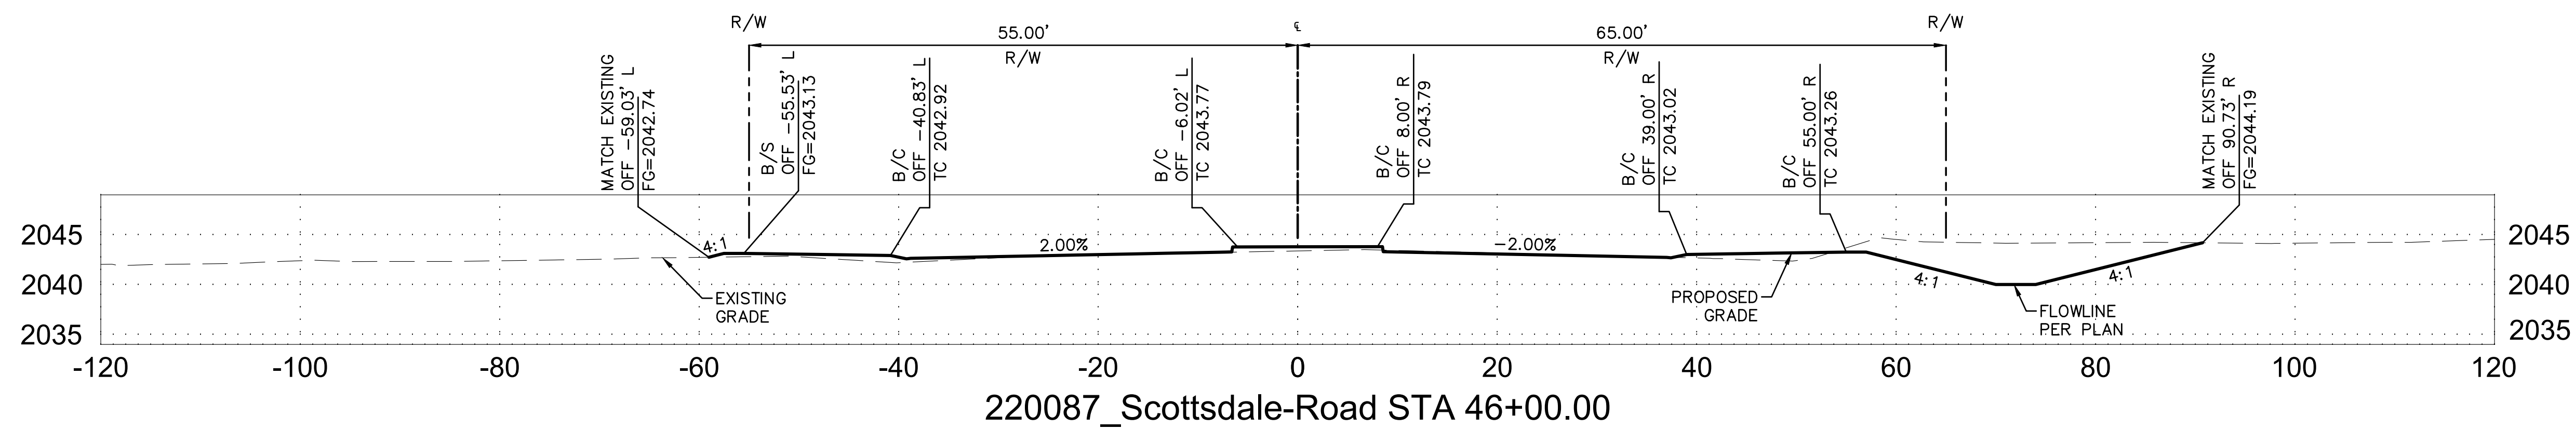
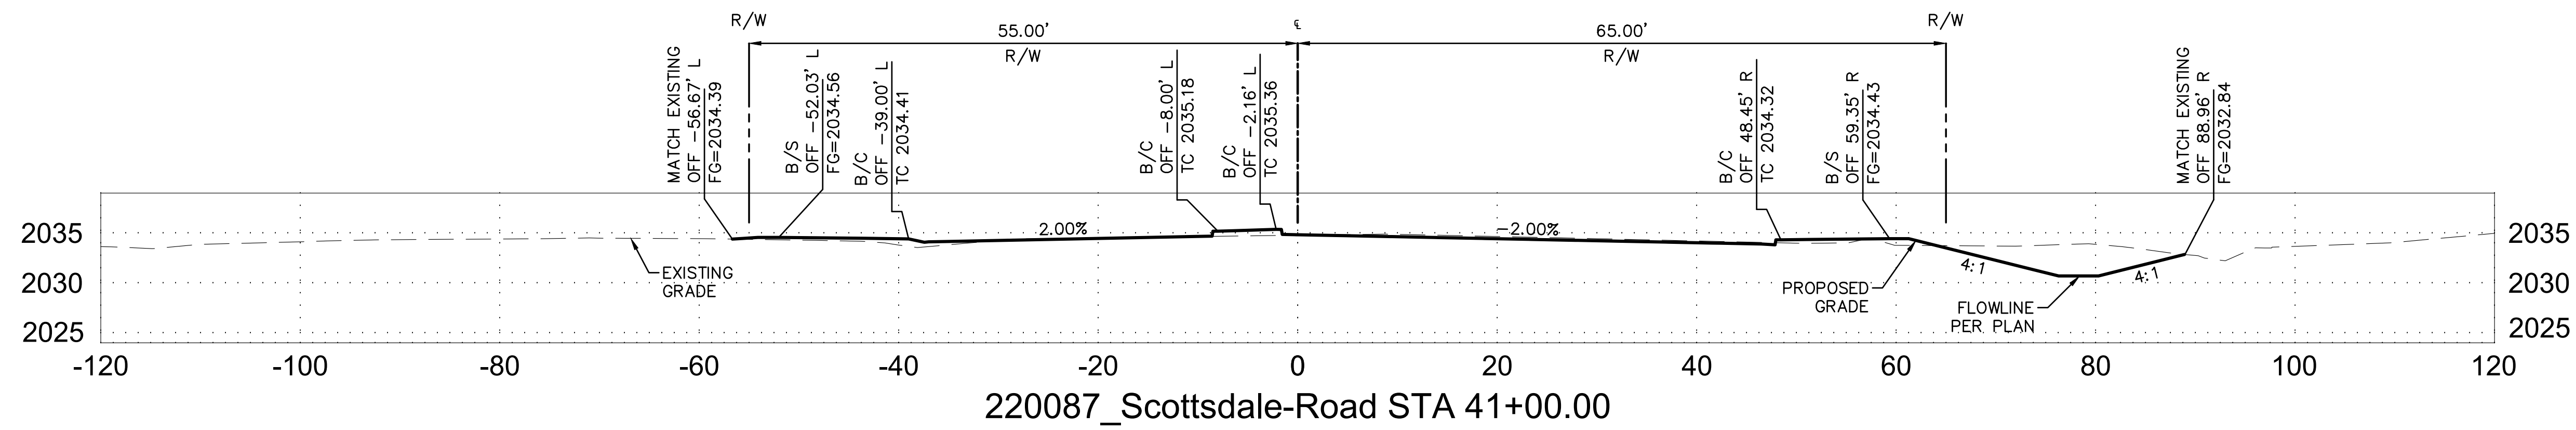
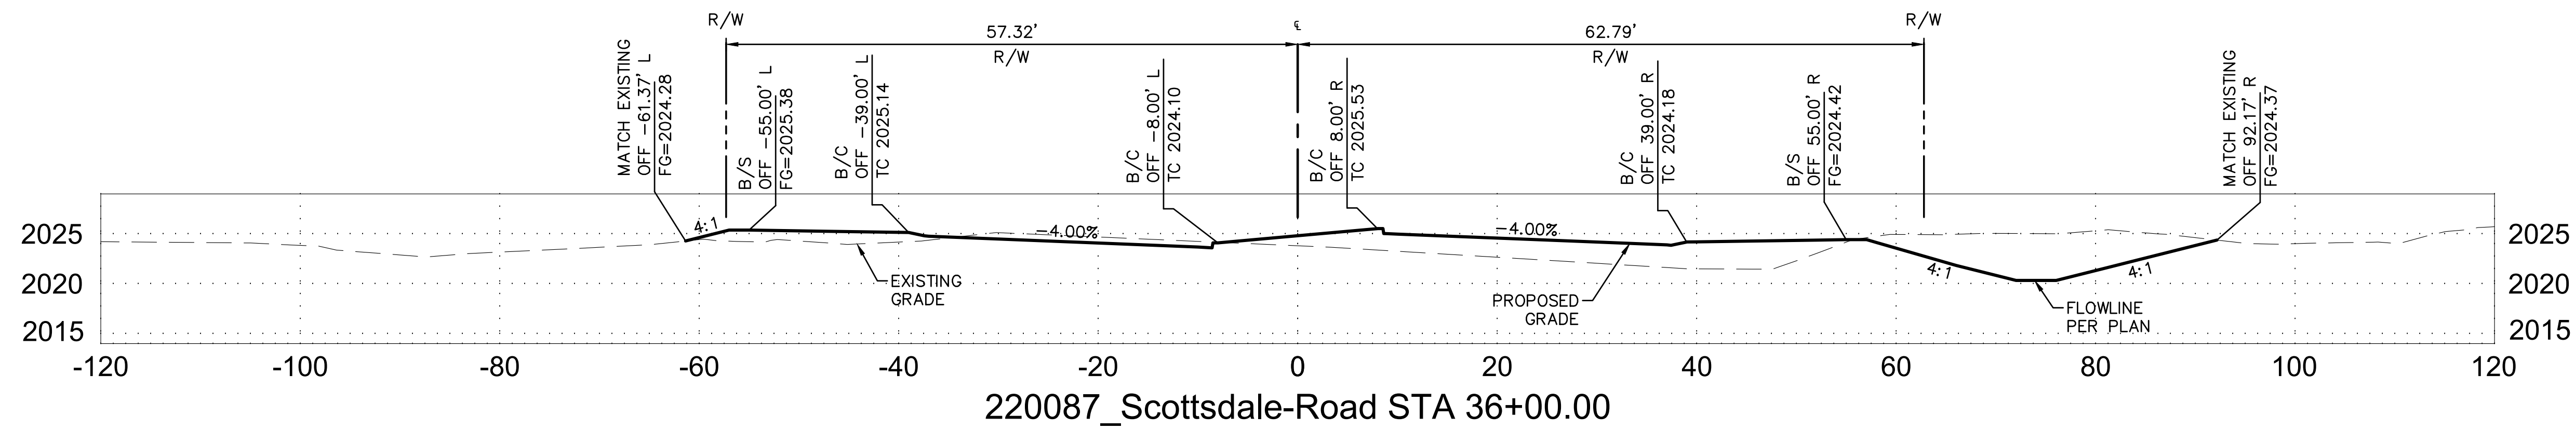


- LEGEND:**
- B/C BACK OF CURB
 - B/S BACK OF SIDEWALK
 - € CENTERLINE
 - ELEV ELEVATION
 - ' FEET
 - L LEFT
 - OFF OFFSET
 - R RIGHT
 - R/W RIGHT OF WAY
 - STA STATION

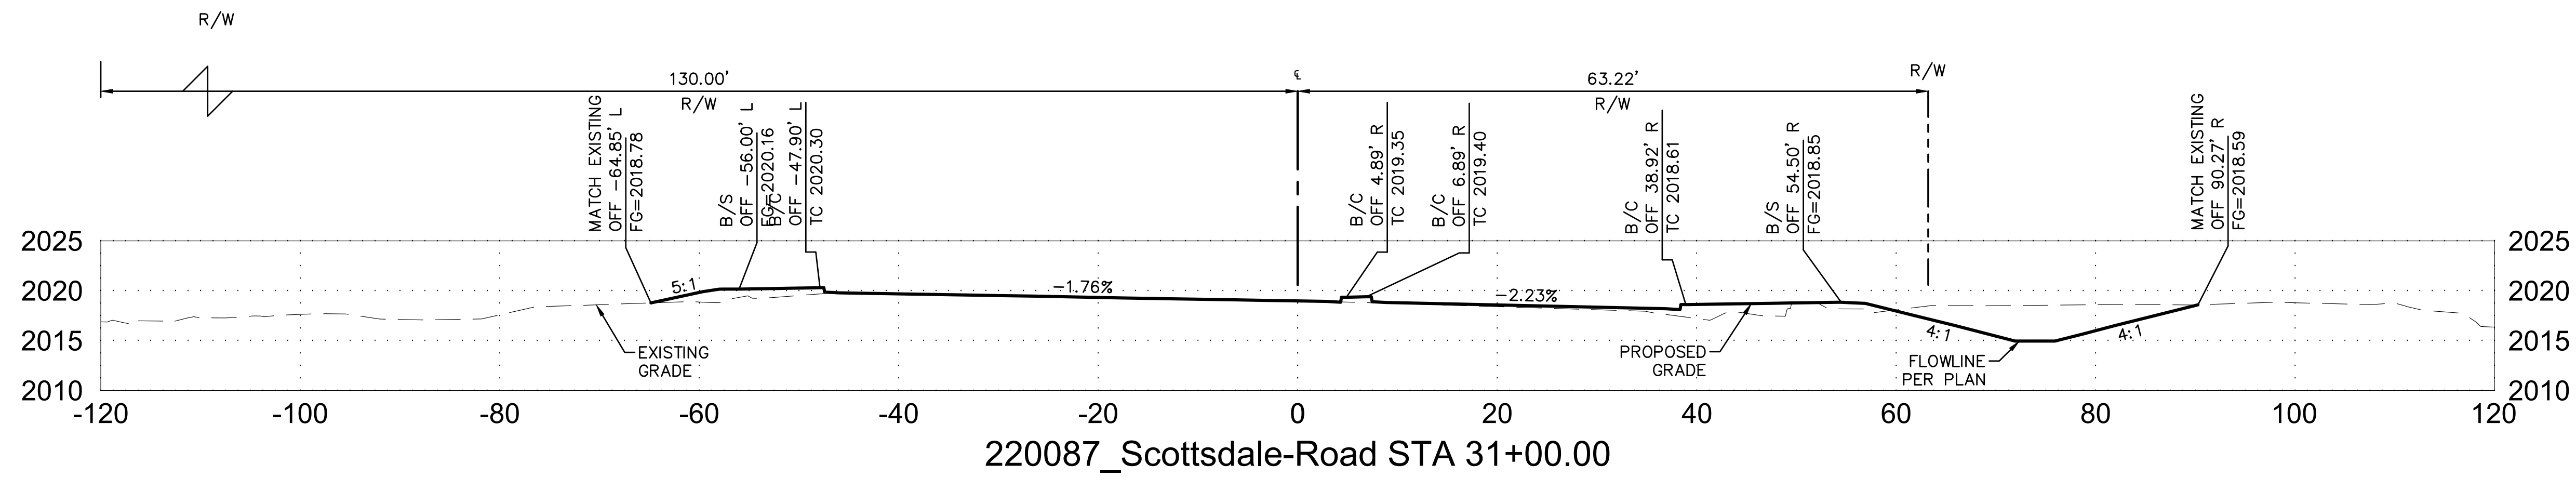





NOTE:
ALL CROSS SECTIONS ARE
LOOKING NORTH

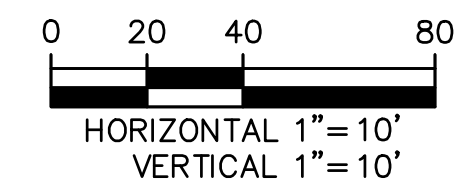


DATE	REVISION	BY
ENGINEER		
100% PRELIMINARY NOT FOR CONSTRUCTION		
		PUBLIC WORKS CAPITAL PROJECT MANAGEMENT 7447 E. INDIAN SCHOOL RD. SCOTTSDALE, ARIZONA 85251
SHEET TITLE		
CROSS-SECTIONS		
PROJECT TITLE		
SCOTTSDALE ROAD JOMAX ROAD TO DIXILETA DRIVE		
SCALE	DESIGNED	BID NO.
HORIZ. 1"=10'	MT	01/2024
VERT. 1"=10'	DRAWN	COS PROJECT NO.
	MT	SG05
THIS SHEET SCALED FOR 24"X36" BORDER		SHT. XS01
		11 OF 11



- LEGEND:**
- B/C BACK OF CURB
 - B/S BACK OF SIDEWALK
 - € CENTERLINE
 - ELEV ELEVATION
 - ' FEET
 - L LEFT
 - OFF OFFSET
 - R RIGHT
 - R/W RIGHT OF WAY
 - STA STATION

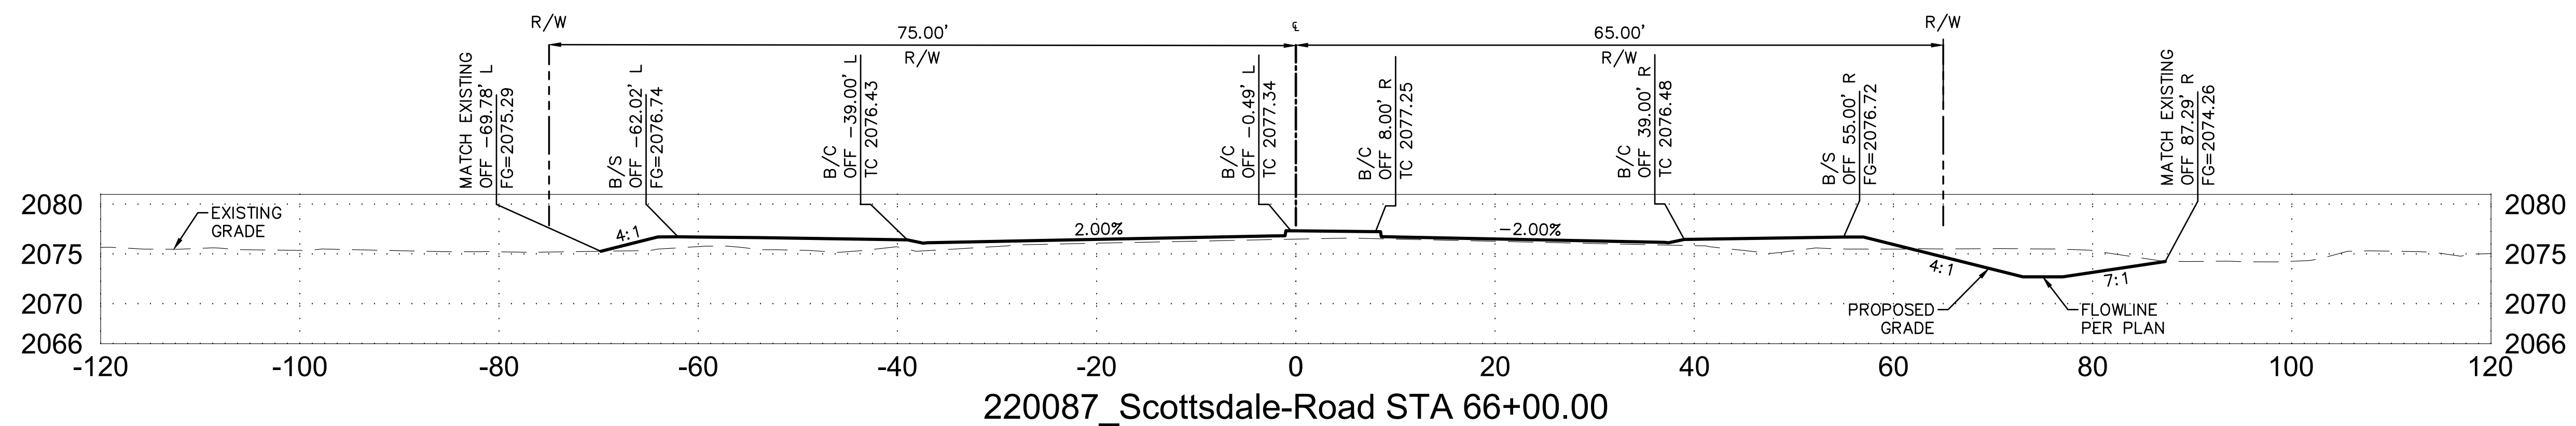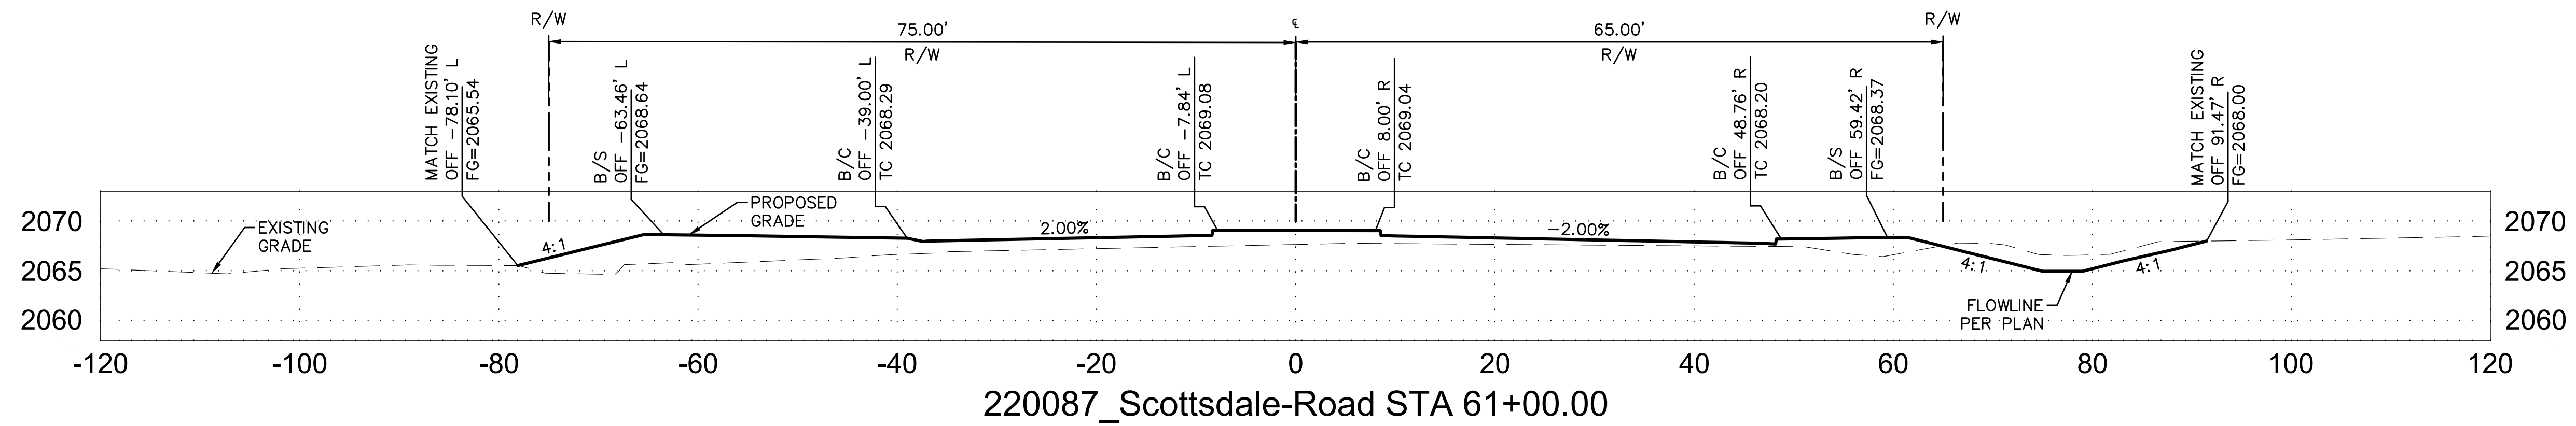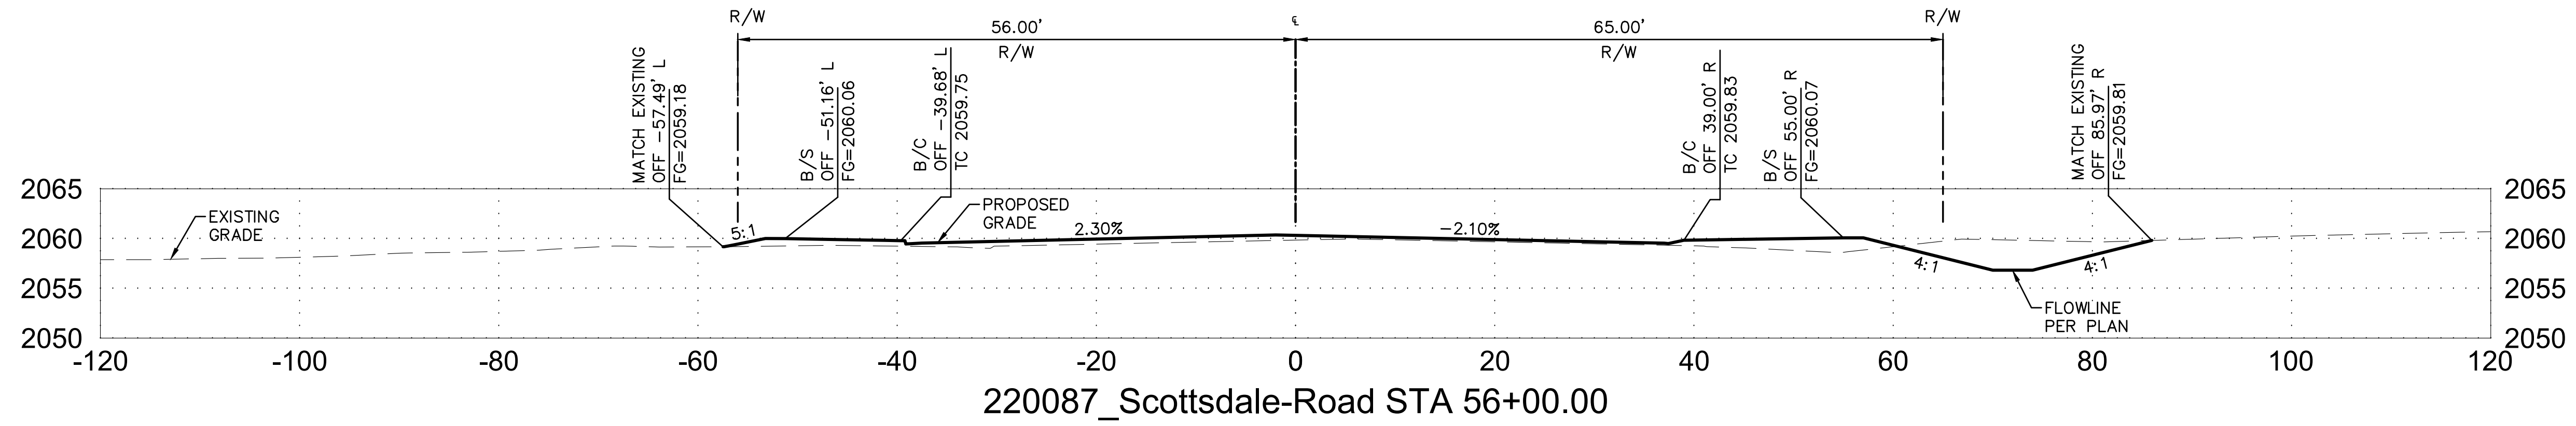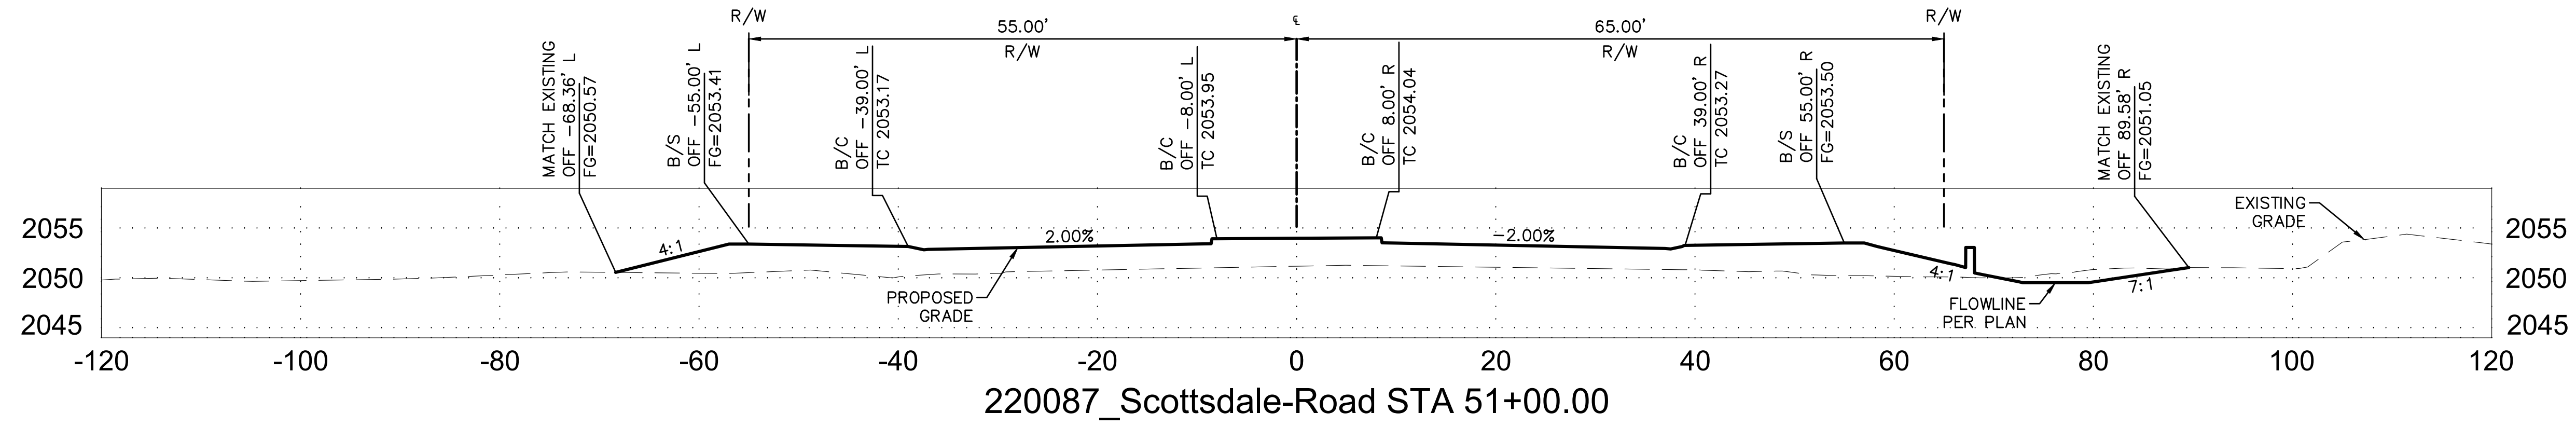





NOTE:
ALL CROSS SECTIONS ARE
LOOKING NORTH

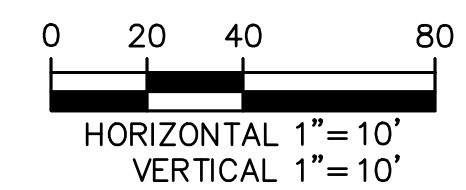


DATE	REVISION	BY
ENGINEER		
100% PRELIMINARY NOT FOR CONSTRUCTION		
		PUBLIC WORKS
		CAPITAL PROJECT MANAGEMENT
7447 E. INDIAN SCHOOL RD. SCOTTSDALE, ARIZONA 85251		
SHEET TITLE		
CROSS-SECTIONS		
PROJECT TITLE		
SCOTTSDALE ROAD JOMAX ROAD TO DIXILETA DRIVE		
SCALE	DESIGNED	BID NO.
HORIZ. 1"=10'	MT	01/2024
VERT. 1"=10'	AS-BUILT	
THIS SHEET SCALED FOR 24"X36" BORDER		SHT. XS02
		2 OF 11



- LEGEND:**
- B/C BACK OF CURB
 - B/S BACK OF SIDEWALK
 - € CENTERLINE
 - ELEV ELEVATION
 - ' FEET
 - L LEFT
 - OFF OFFSET
 - R RIGHT
 - R/W RIGHT OF WAY
 - STA STATION

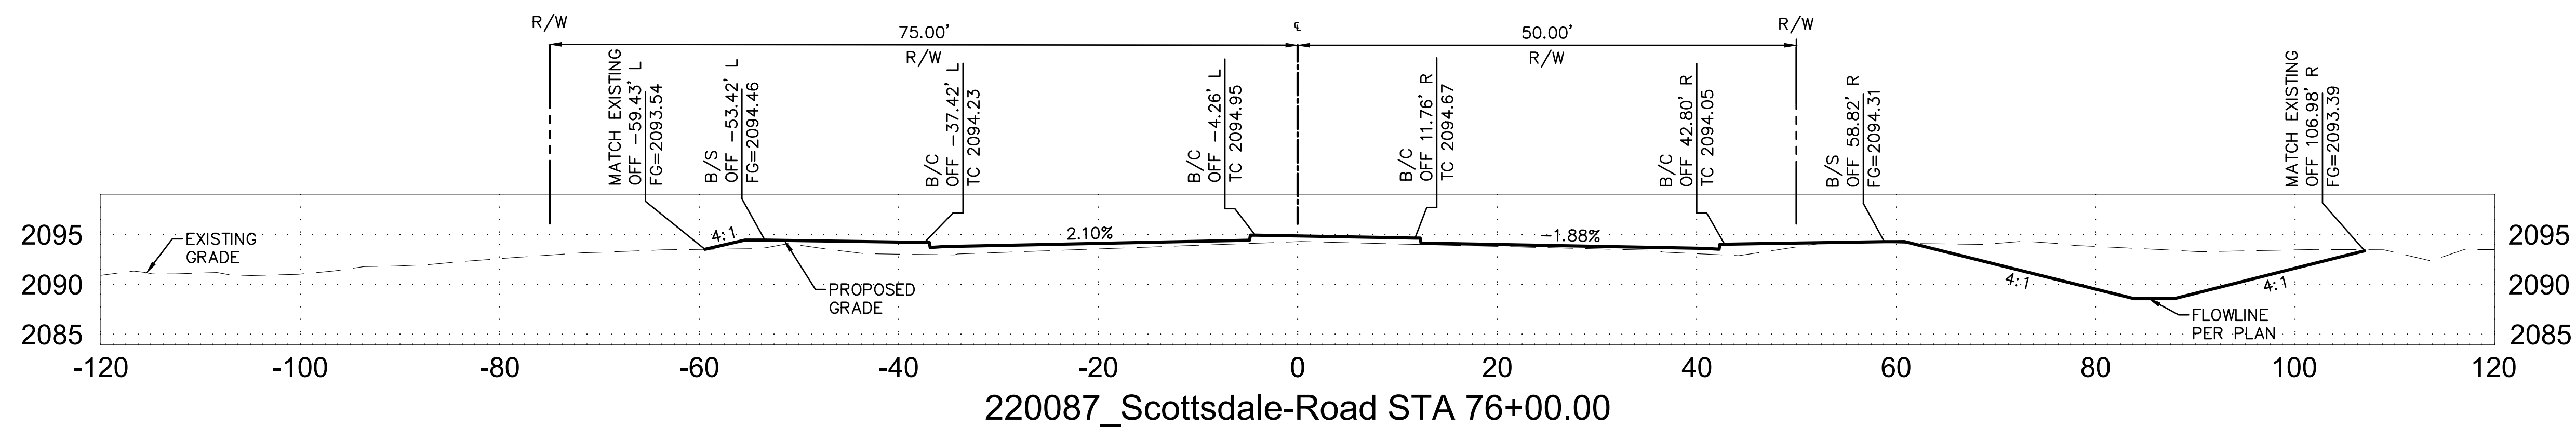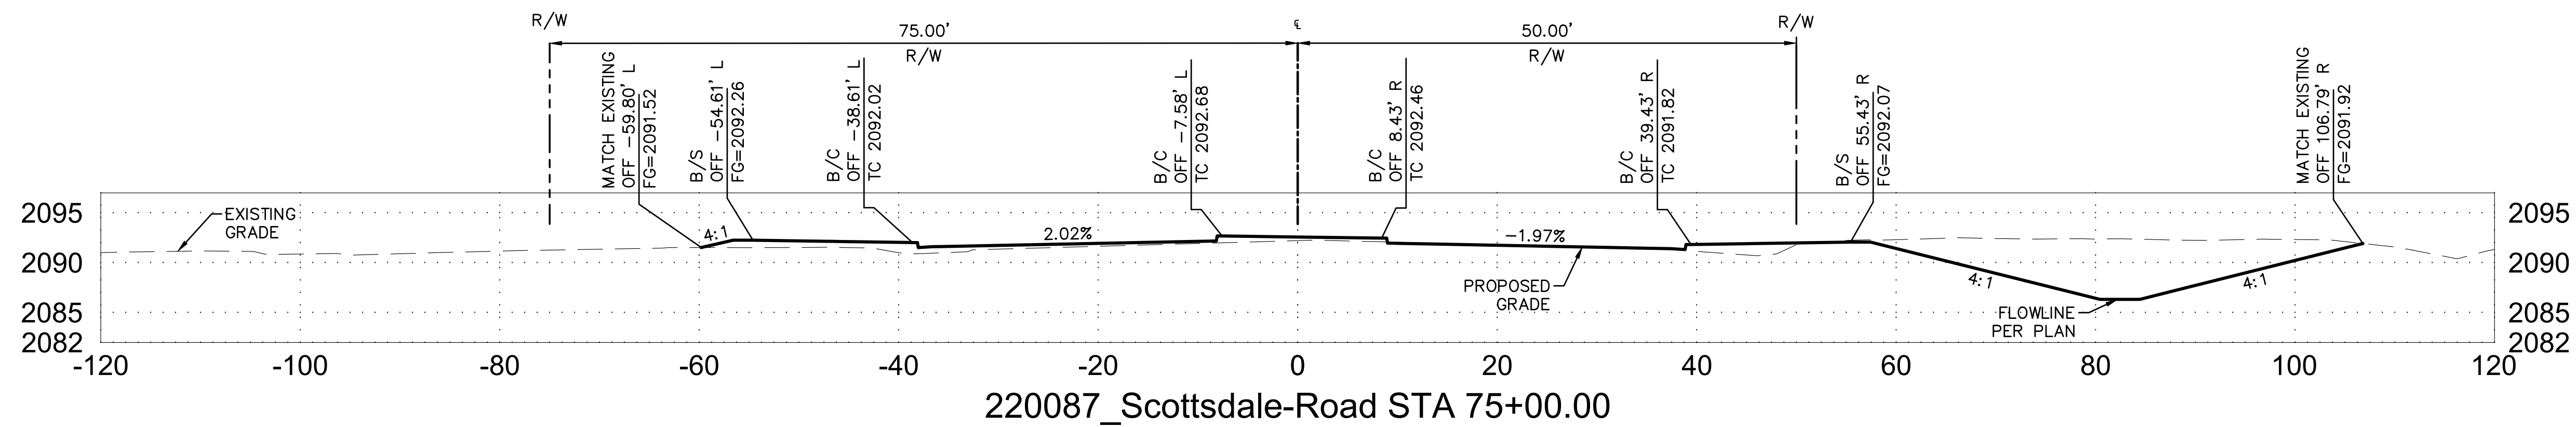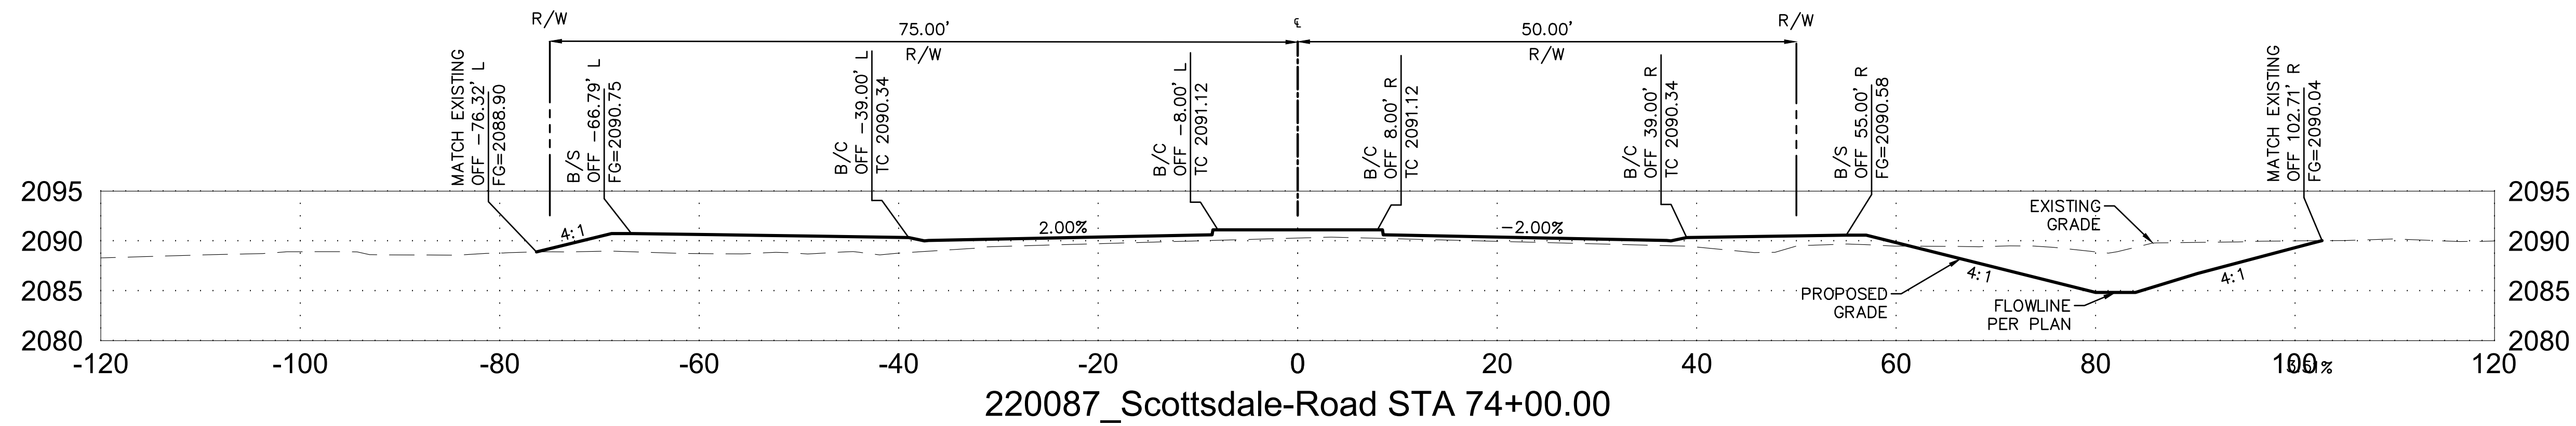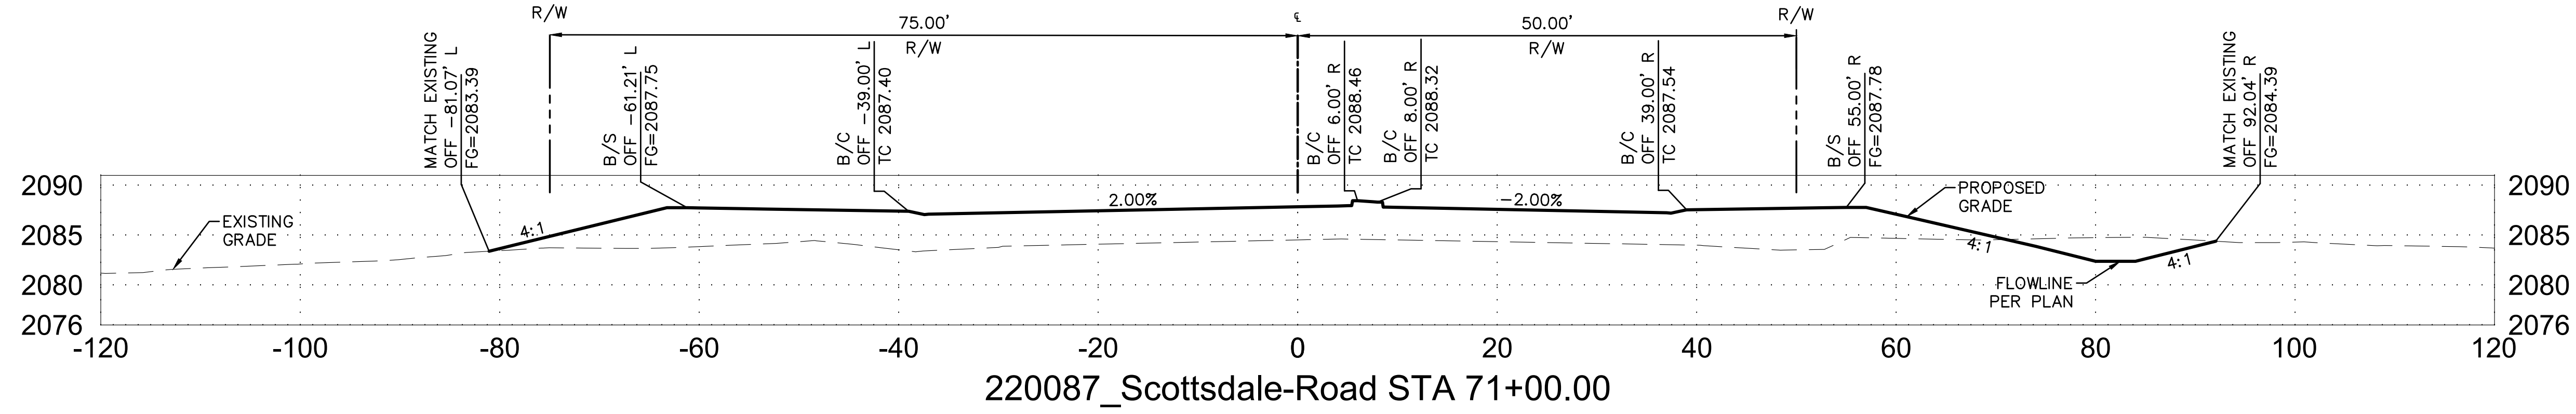

NOTE:
ALL CROSS SECTIONS ARE
LOOKING NORTH

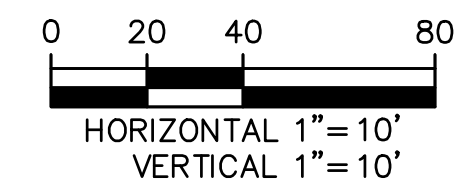





DATE	REVISION	BY
ENGINEER 100% PRELIMINARY NOT FOR CONSTRUCTION		PUBLIC WORKS CAPITAL PROJECT MANAGEMENT 7447 E. INDIAN SCHOOL RD. SCOTTSDALE, ARIZONA 85251
SHEET TITLE		
CROSS-SECTIONS		
PROJECT TITLE		
SCOTTSDALE ROAD JOMAX ROAD TO DIXILETA DRIVE		
SCALE	DESIGNED	BID NO.
HORIZ. 1"=10'	MT	01/2024
VERT. 1"=10'	AS-BUILT	COS PROJECT NO.
		SG05
THIS SHEET SCALED FOR 24"X36" BORDER		SHT. XS03
		β OF 11

PLOT DATE: Jan 25, 2024


FILE: P:\Projects\2020\220087 - Scottsdale Rd - Jomax - Dixileta\CAD Files\Exhibits\24 DRB Sections\Sheets\281--220087--XS03.dwg

PLAN REVIEW NO. 2522-22 (SUPERCEDES MAY 04, 2023)

LEGEND:
 B/C BACK OF CURB
 B/S BACK OF SIDEWALK
 € CENTERLINE
 ELEV ELEVATION
 ' FEET
 L LEFT
 OFF OFFSET
 R RIGHT
 R/W RIGHT OF WAY
 STA STATION

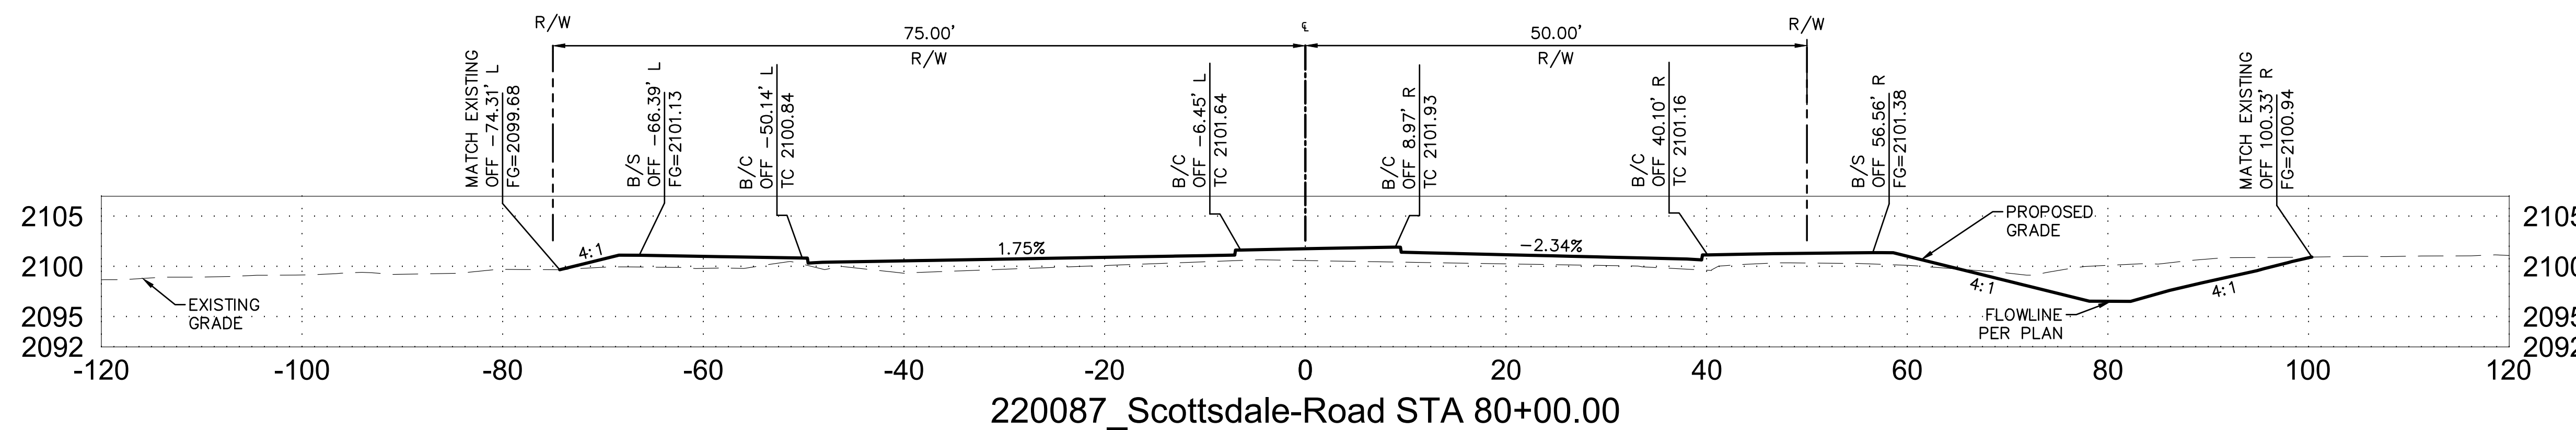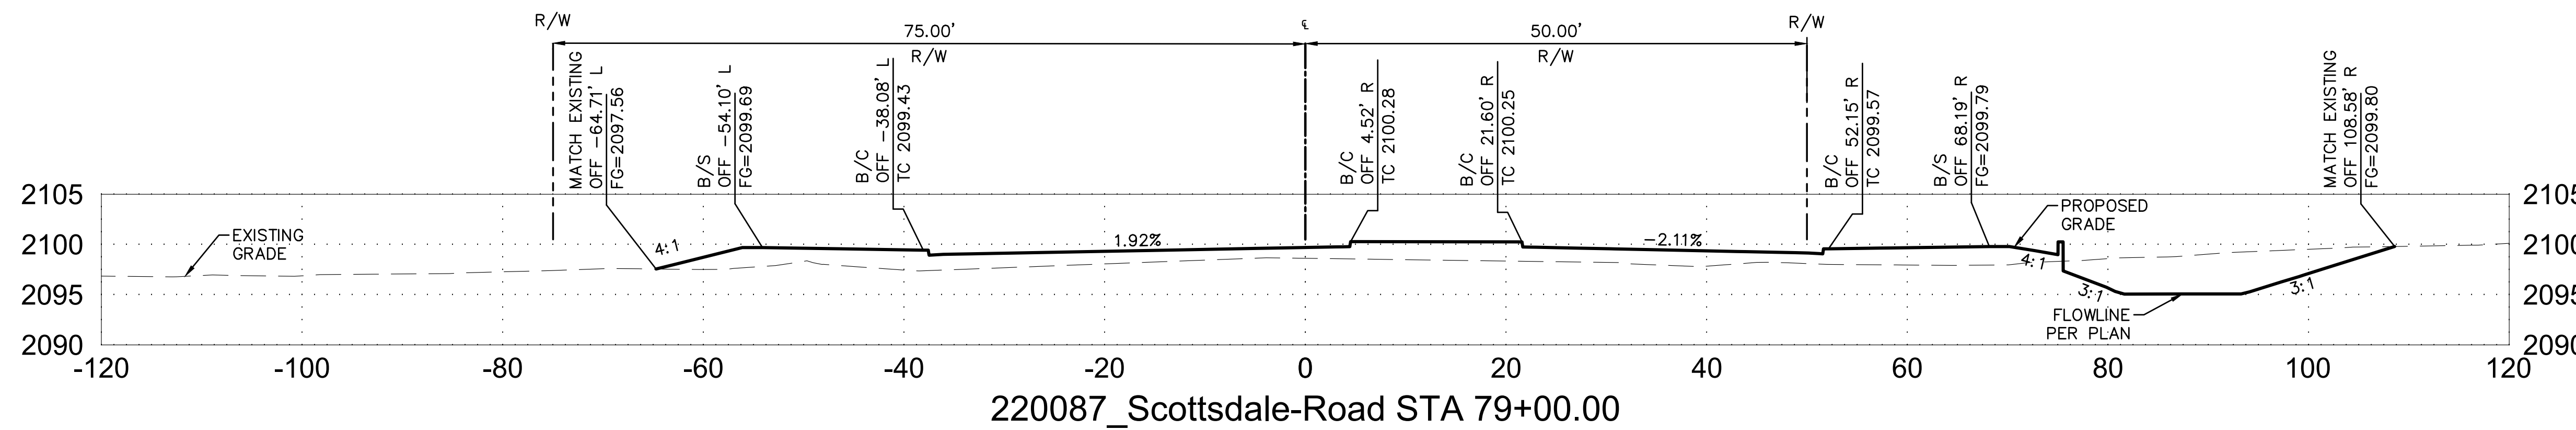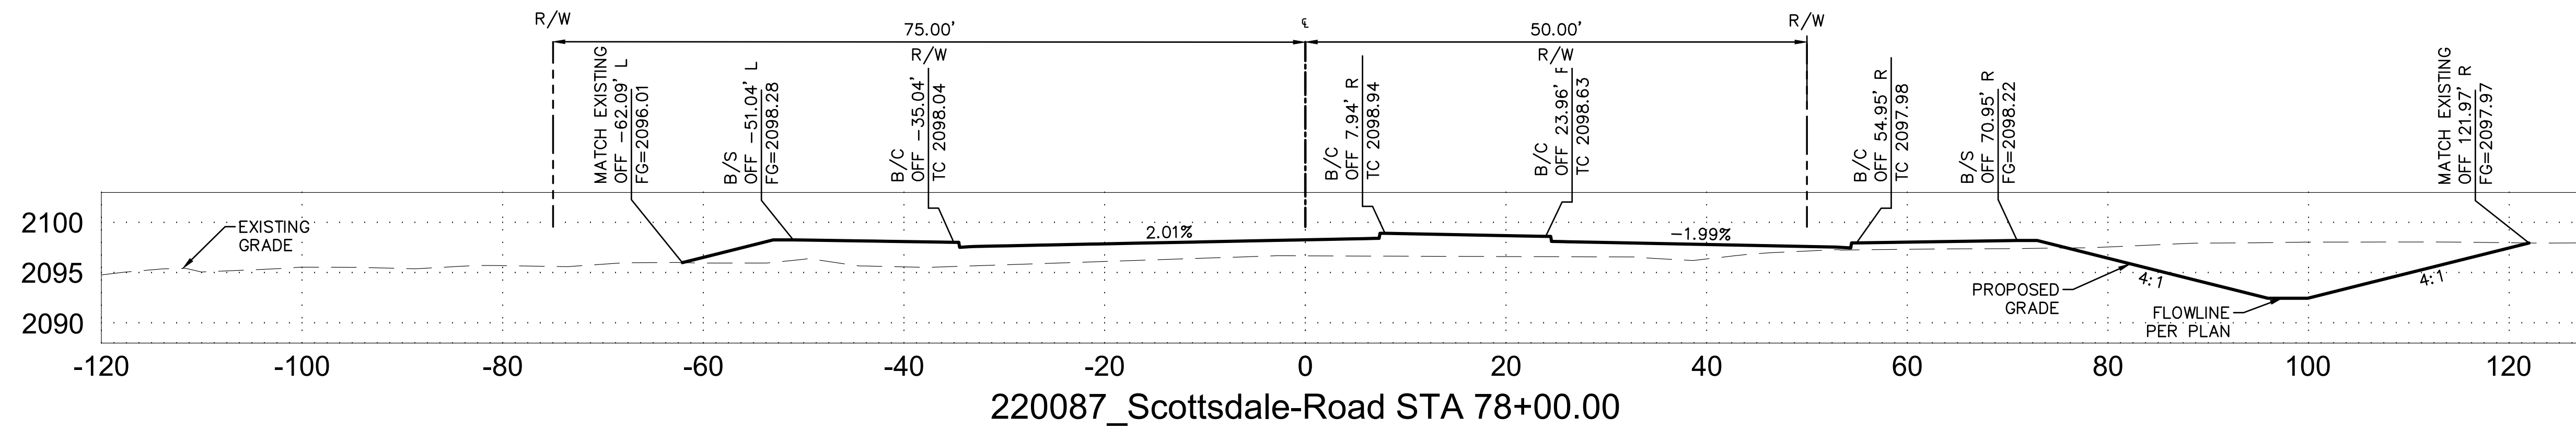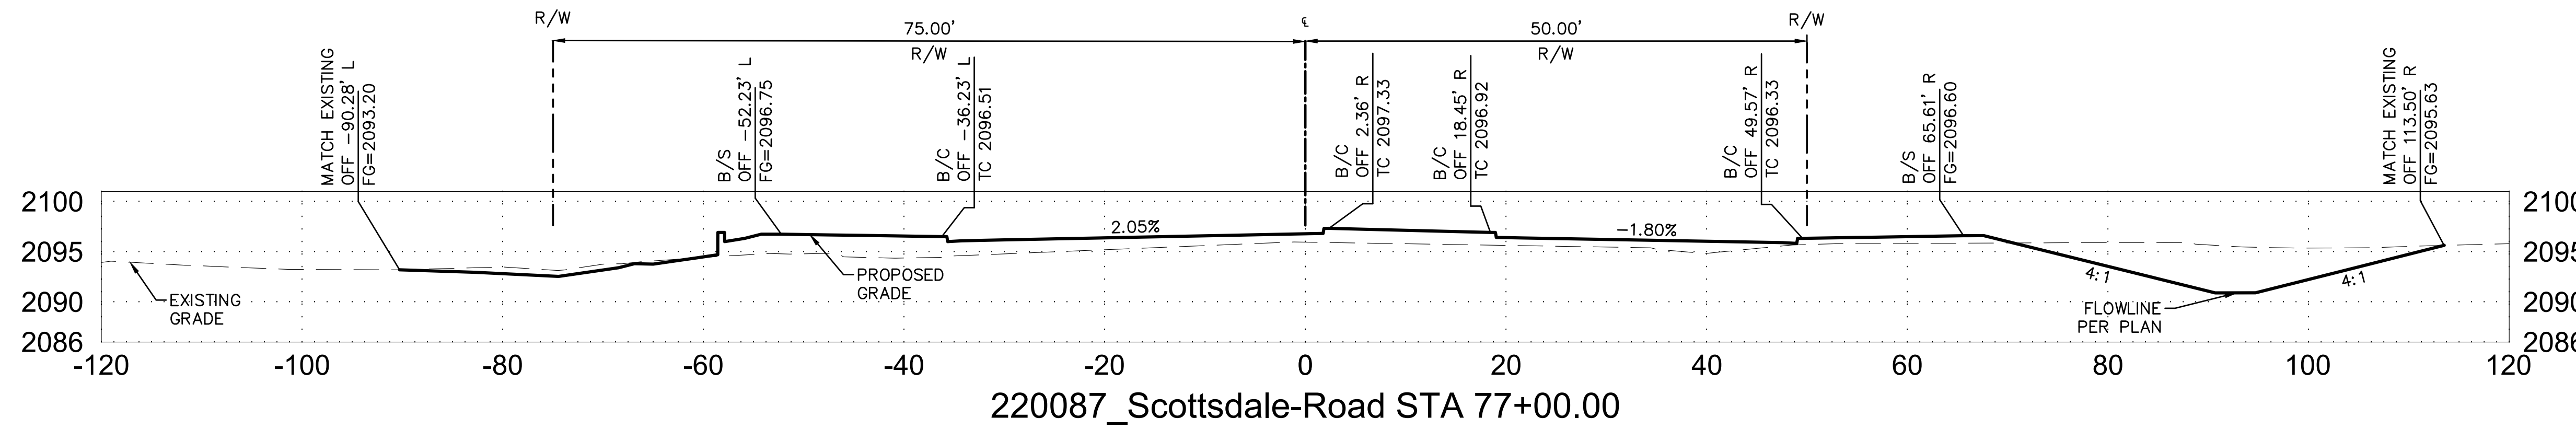

NOTE:
 ALL CROSS SECTIONS ARE
 LOOKING NORTH




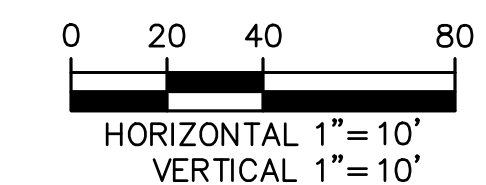


DATE	REVISION	BY
ENGINEER	PUBLIC WORKS	
100% PRELIMINARY NOT FOR CONSTRUCTION	CAPITAL PROJECT MANAGEMENT	
7447 E. INDIAN SCHOOL RD. SCOTTSDALE, ARIZONA 85251		
CROSS-SECTIONS		
PROJECT TITLE SCOTTSDALE ROAD JOMAX ROAD TO DIXILETA DRIVE		
SCALE HORIZ. 1"=10' VERT. 1"=10'	DESIGNED MT 01/2024	BID NO. COS PROJECT NO. SG05
THIS SHEET SCALED FOR 24"X36" BORDER	SHI. XS04	4 OF 11


FILE: P:\Projects\2020\220087 - Scottsdale Rd - Jomax - Dixileta\CAD Files\Exhibits\24 DRB Sections\Sheets\281--220087--XS04.dwg
 PLOT DATE: Jan 25, 2024


PLAN REVIEW NO. 2522-22 (SUPERCEDES MAY 04, 2023)

LEGEND:
 B/C BACK OF CURB
 B/S BACK OF SIDEWALK
 ELEV ELEVATION
 ' FEET
 L LEFT
 OFF OFFSET
 R RIGHT
 R/W RIGHT OF WAY
 STA STATION

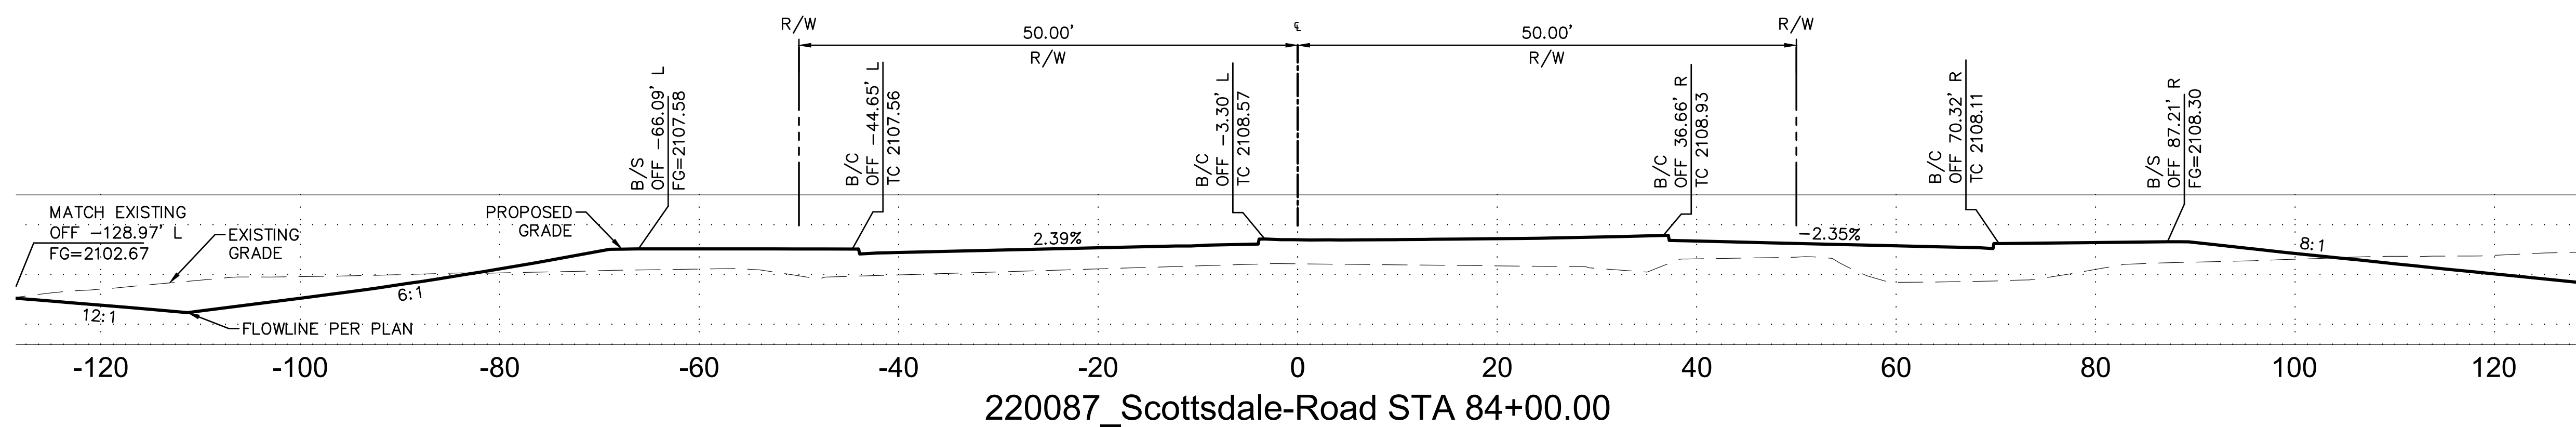
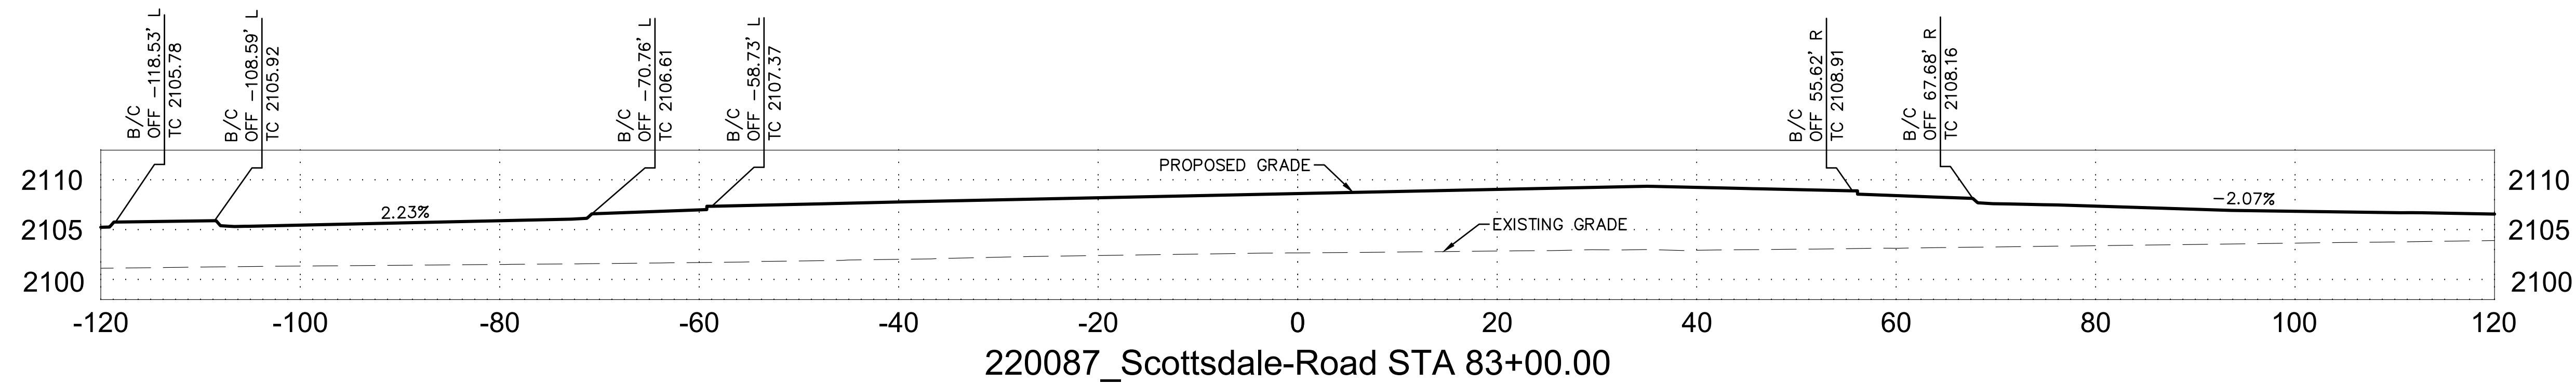
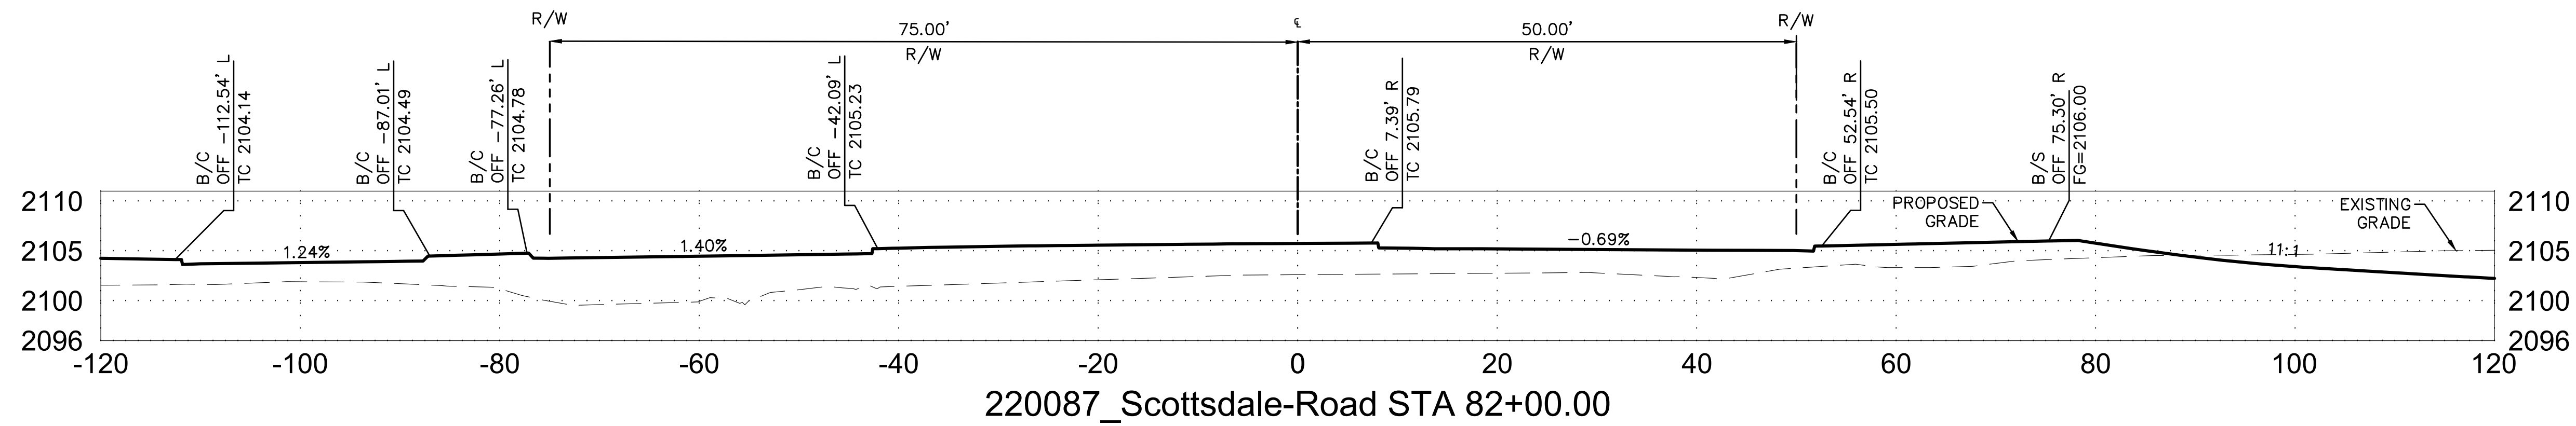
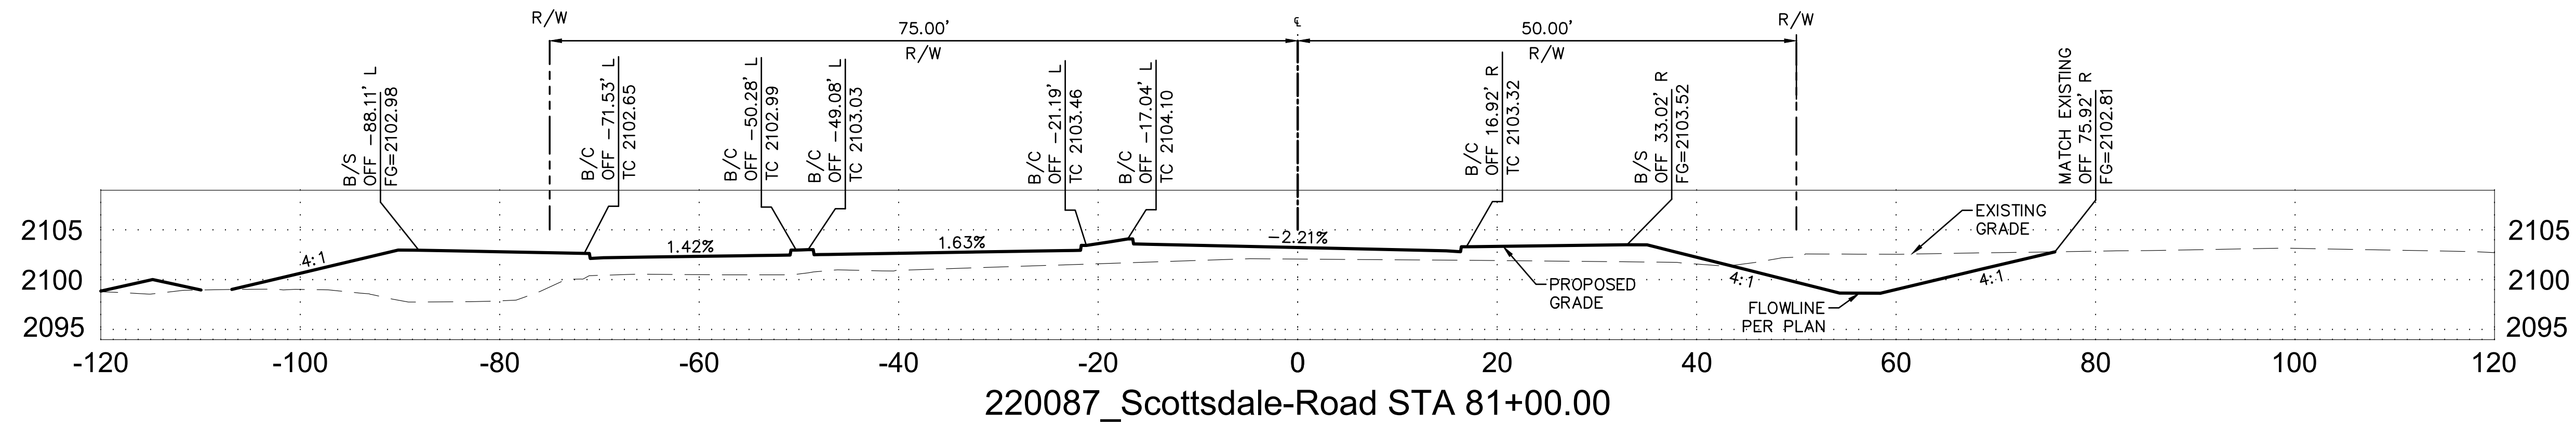


NOTE:
 ALL CROSS SECTIONS ARE
 LOOKING NORTH

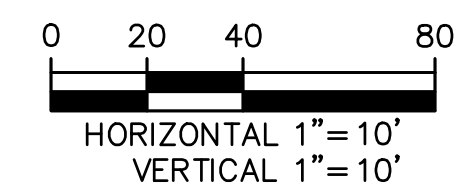


DATE	REVISION	BY
ENGINEER		
100% PRELIMINARY NOT FOR CONSTRUCTION		
 PUBLIC WORKS CAPITAL PROJECT MANAGEMENT 7447 E. INDIAN SCHOOL RD. SCOTTSDALE, ARIZONA 85251		
CROSS-SECTIONS		
PROJECT TITLE		
SCOTTSDALE ROAD JOMAX ROAD TO DIXILETA DRIVE		
SCALE	DESIGNED	BID NO.
HORIZ. 1"=10'	MT	01/2024
VERT. 1"=10'	DRAWN	COS PROJECT NO.
	MT	SG05
THIS SHEET SCALED FOR 24"X36" BORDER		SHT. XS05
		5 OF 11

LEGEND:
 B/C BACK OF CURB
 B/S BACK OF SIDEWALK
 € CENTERLINE
 ELEV ELEVATION
 ' FEET
 L LEFT
 OFF OFFSET
 R RIGHT
 R/W RIGHT OF WAY
 STA STATION

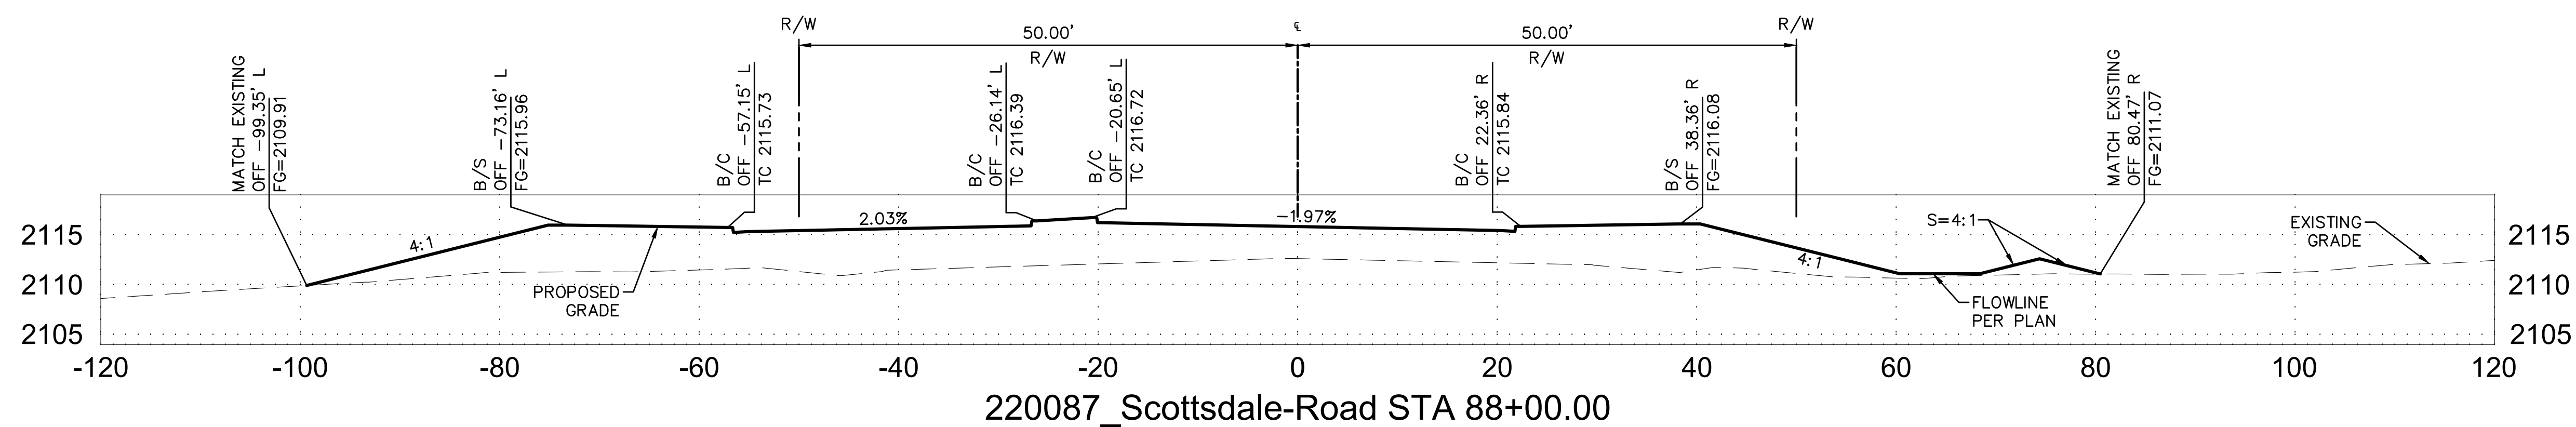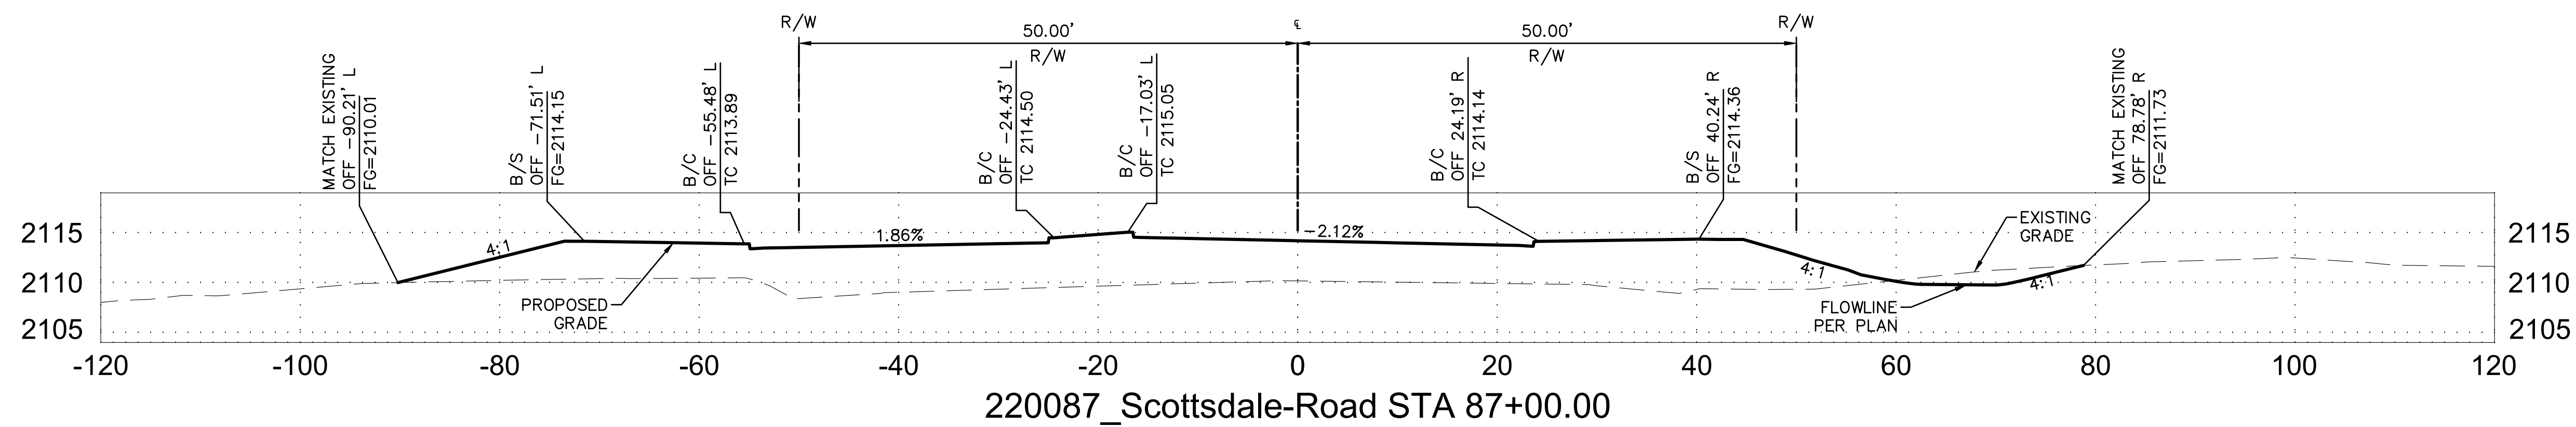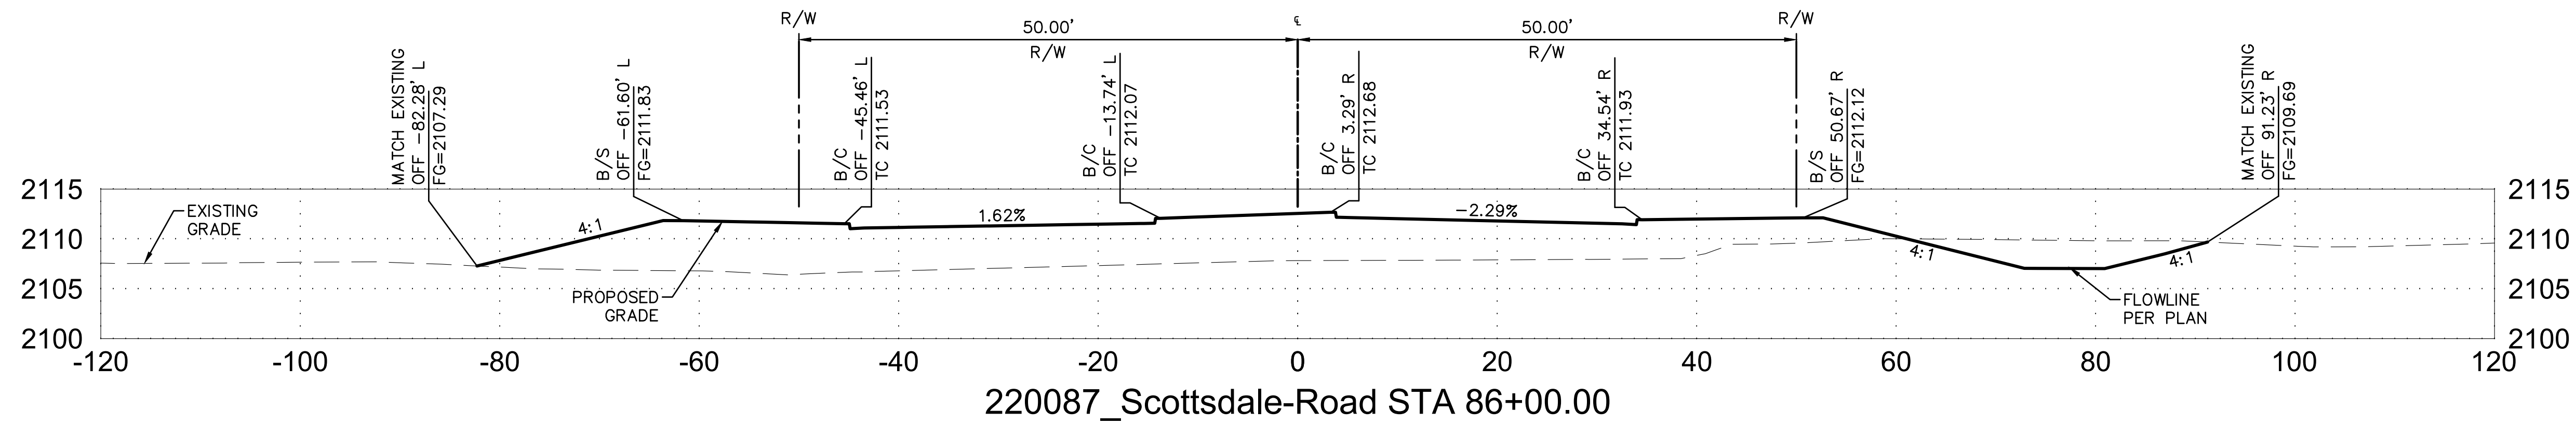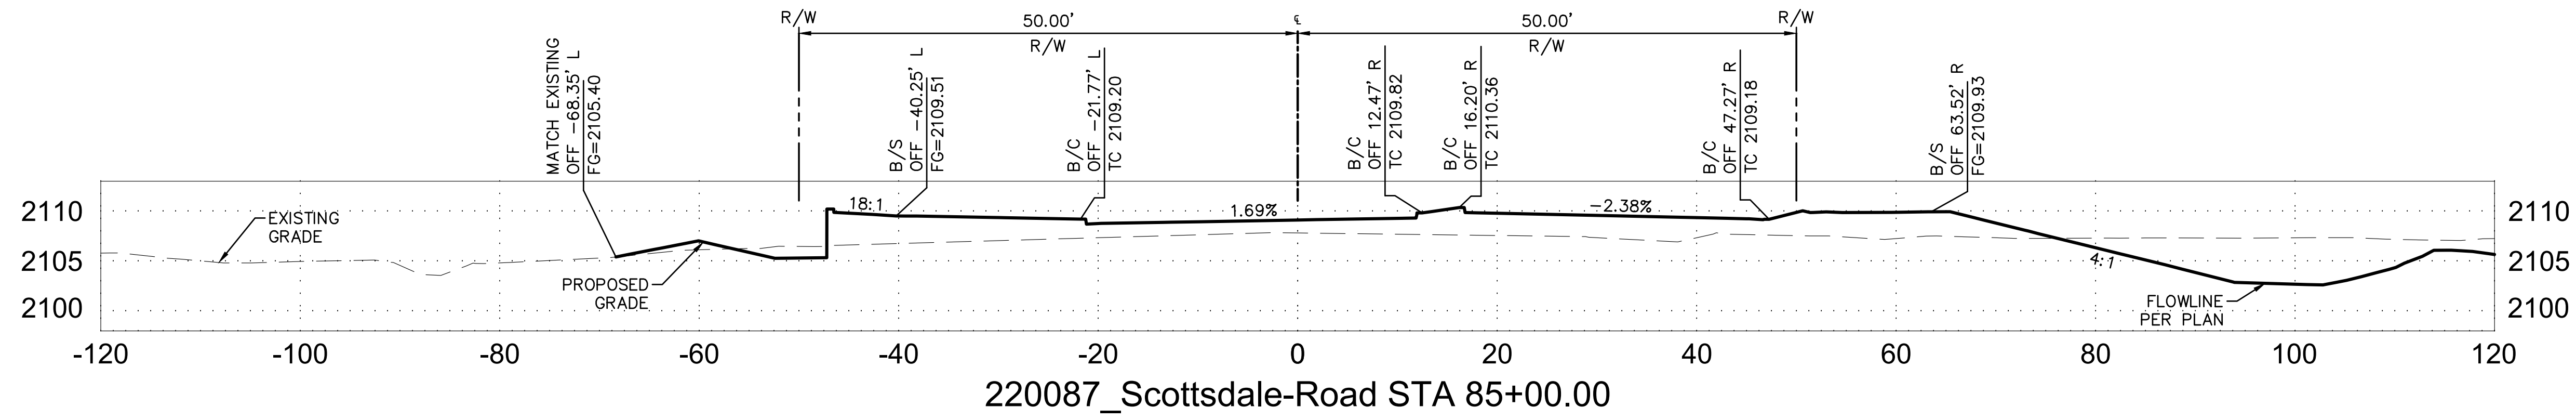


NOTE:
 ALL CROSS SECTIONS ARE
 LOOKING NORTH




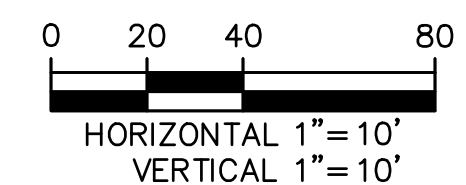


DATE	REVISION	BY
ENGINEER		
100% PRELIMINARY NOT FOR CONSTRUCTION		
		PUBLIC WORKS CAPITAL PROJECT MANAGEMENT 7447 E. INDIAN SCHOOL RD. SCOTTSDALE, ARIZONA 85251
CROSS-SECTIONS		
PROJECT TITLE SCOTTSDALE ROAD JOMAX ROAD TO DIXILETA DRIVE		
SCALE	DESIGNED	BID NO.
HORIZ. 1"=10'	MT	01/2024
VERT. 1"=10'	AS-BUILT	
	DRAWN	COS PROJECT NO.
	MT	SG05
		SHT. XS06
		6 OF 11


THIS SHEET SCALED FOR 24"X36" BORDER

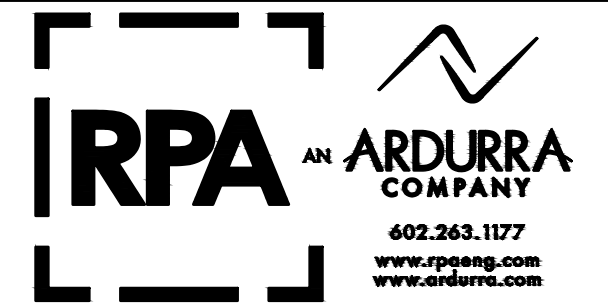

LEGEND:
 B/C BACK OF CURB
 B/S BACK OF SIDEWALK
 € CENTERLINE
 ELEV ELEVATION
 ' FEET
 L LEFT
 OFF OFFSET
 R RIGHT
 R/W RIGHT OF WAY
 STA STATION

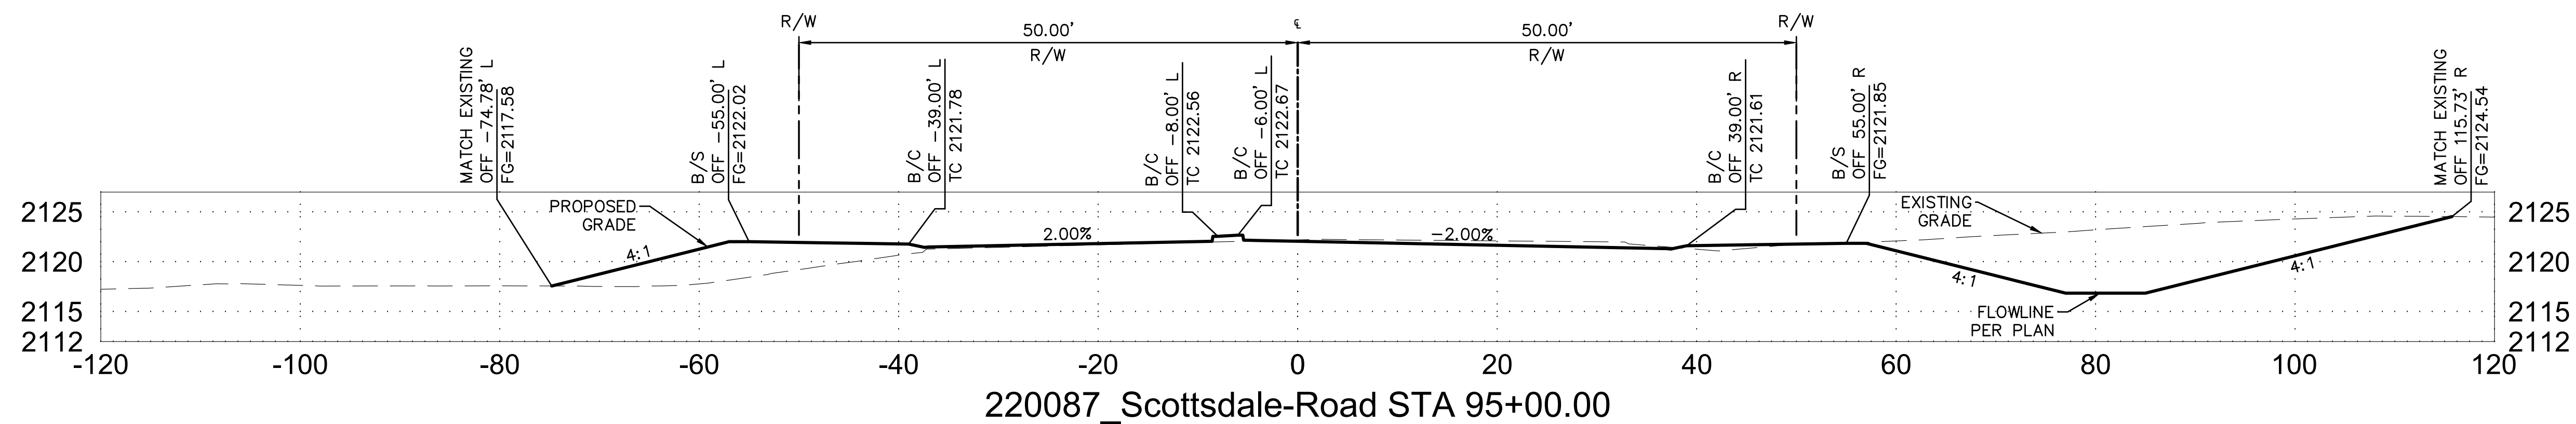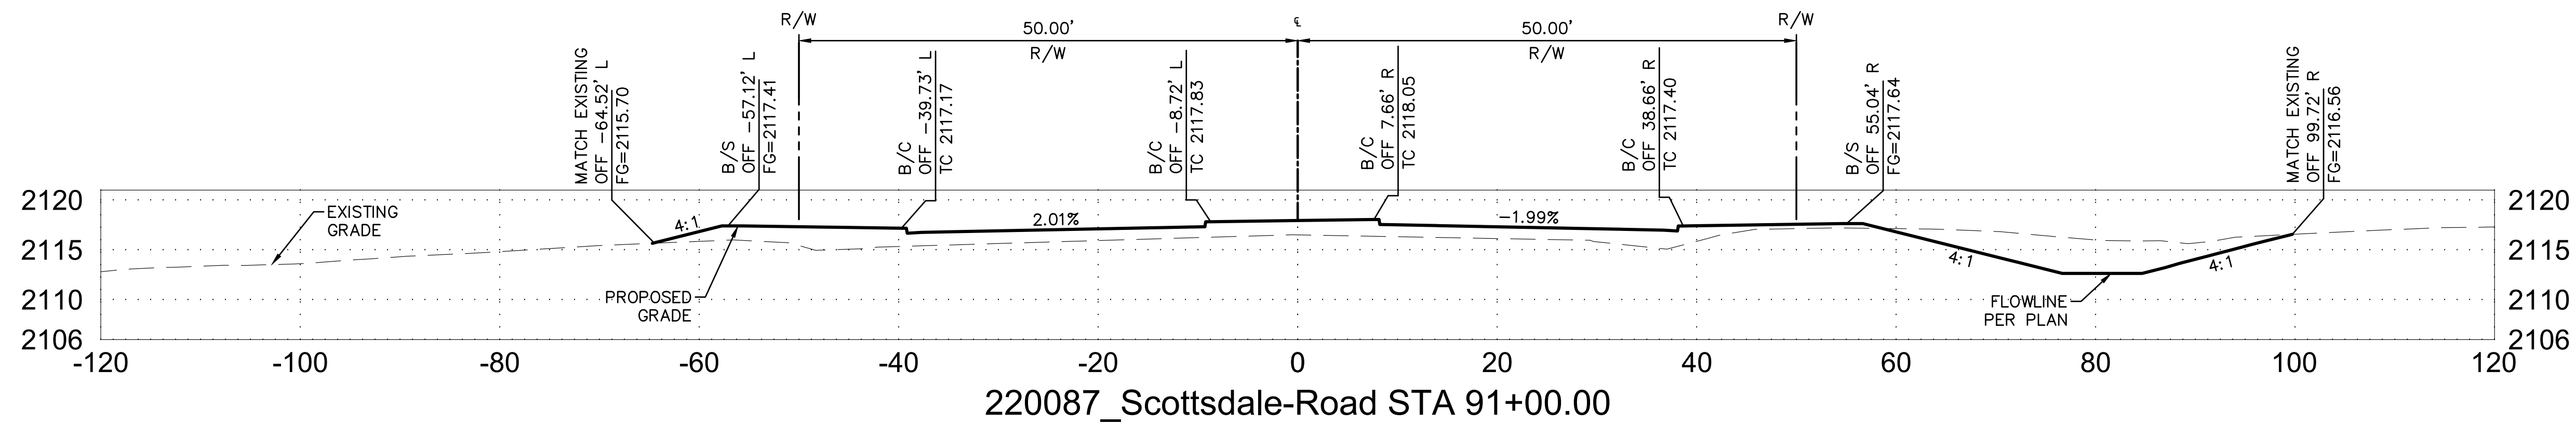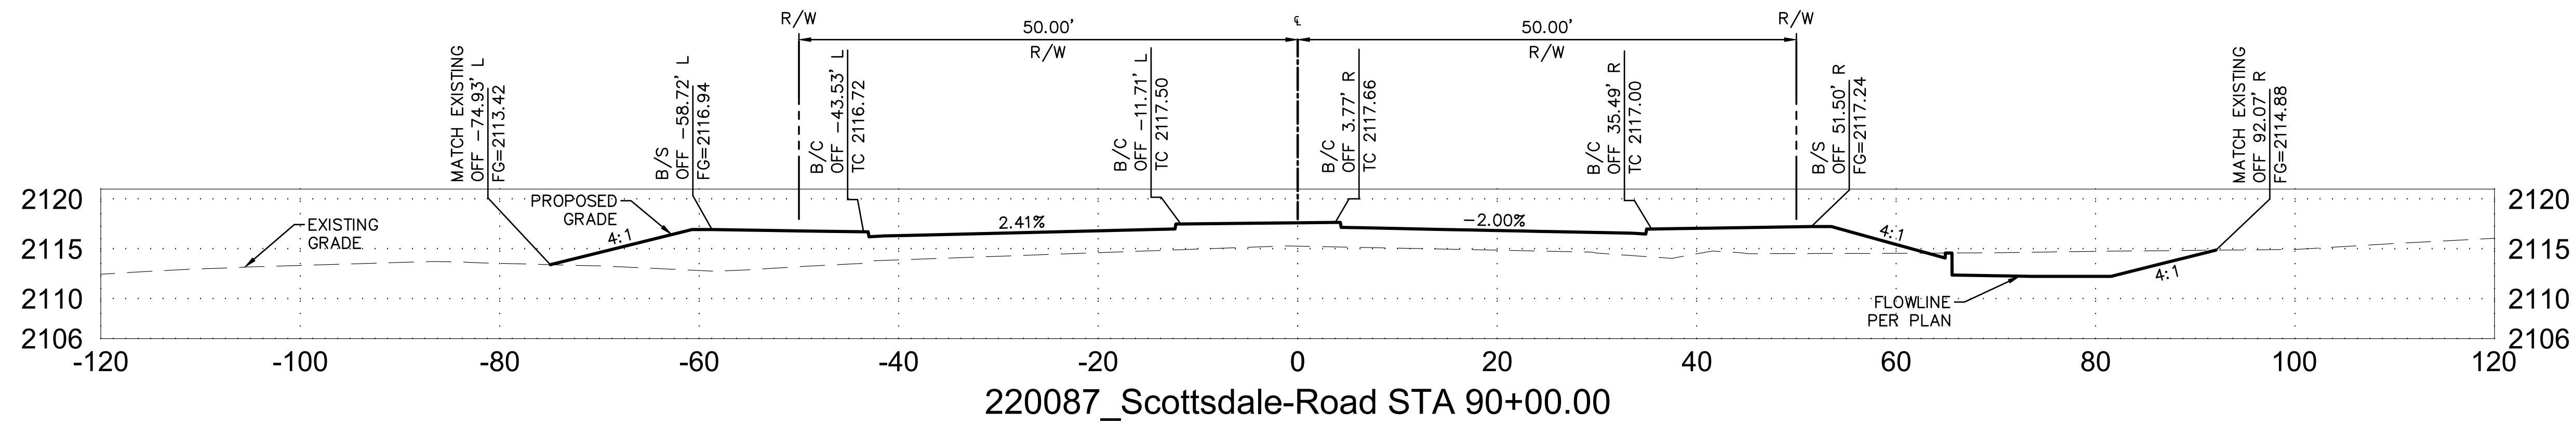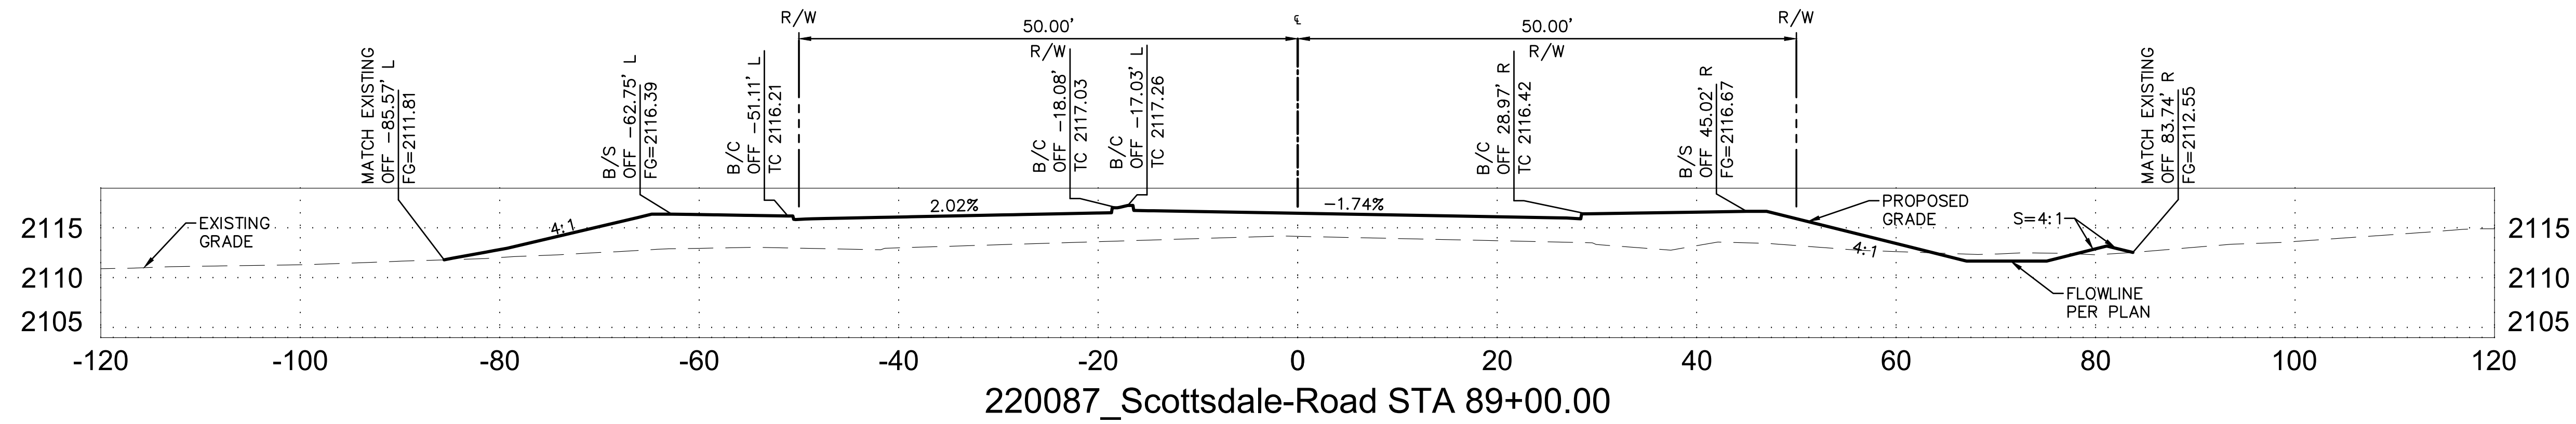

NOTE:
 ALL CROSS SECTIONS ARE
 LOOKING NORTH

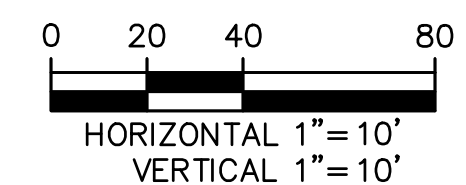


DATE	REVISION	BY
ENGINEER	PUBLIC WORKS	
100% PRELIMINARY NOT FOR CONSTRUCTION	CAPITAL PROJECT MANAGEMENT	
7447 E. INDIAN SCHOOL RD. SCOTTSDALE, ARIZONA 85251		
SHEET TITLE		
CROSS-SECTIONS		
PROJECT TITLE		
SCOTTSDALE ROAD JOMAX ROAD TO DIXILETA DRIVE		
SCALE	DESIGNED	BID NO.
HORIZ. 1"=10'	MT	01/2024
VERT. 1"=10'	AS-BUILT	COS PROJECT NO.
		SG05
THIS SHEET SCALED FOR 24"X36" BORDER		SHT. XS07
		7 OF 11





PLOT DATE: Jan 25, 2024

FILE: P:\Projects\2020\220087 - Scottsdale Rd - Jomax - Dixileta\CAD Files\Exhibits\24 DRB Sections\Sheets\281--220087--XS07.dwg


PLAN REVIEW NO. 2522-22 (SUPERCEDES MAY 04, 2023)

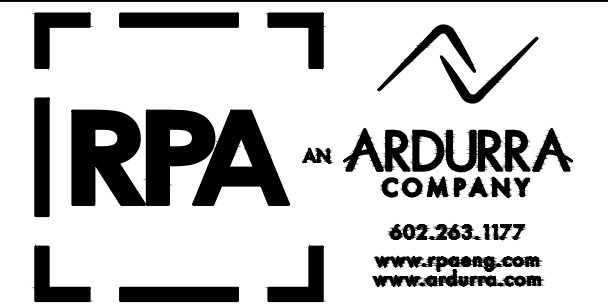

- LEGEND:**
- B/C BACK OF CURB
 - B/S BACK OF SIDEWALK
 - € CENTERLINE
 - ELEV ELEVATION
 - ' FEET
 - L LEFT
 - OFF OFFSET
 - R RIGHT
 - R/W RIGHT OF WAY
 - STA STATION

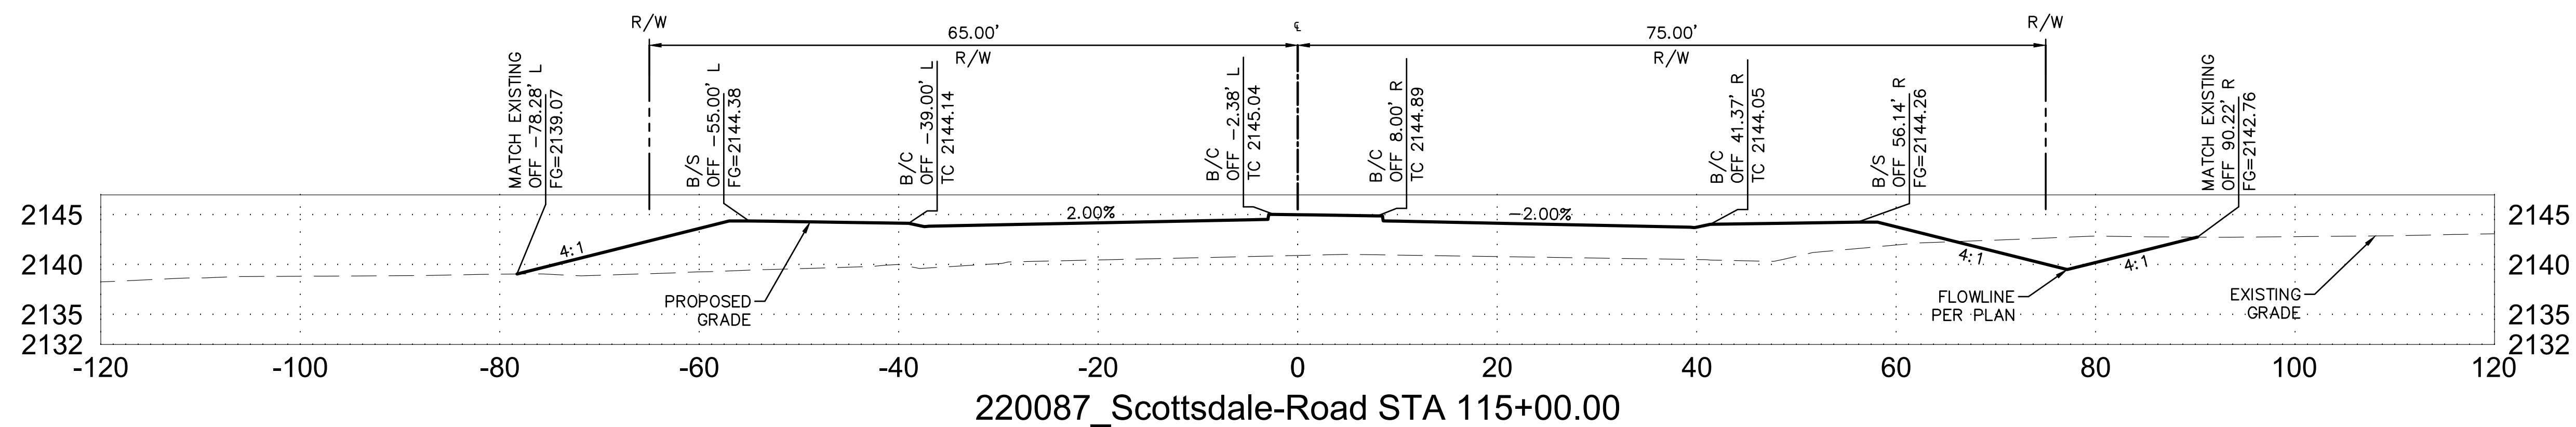
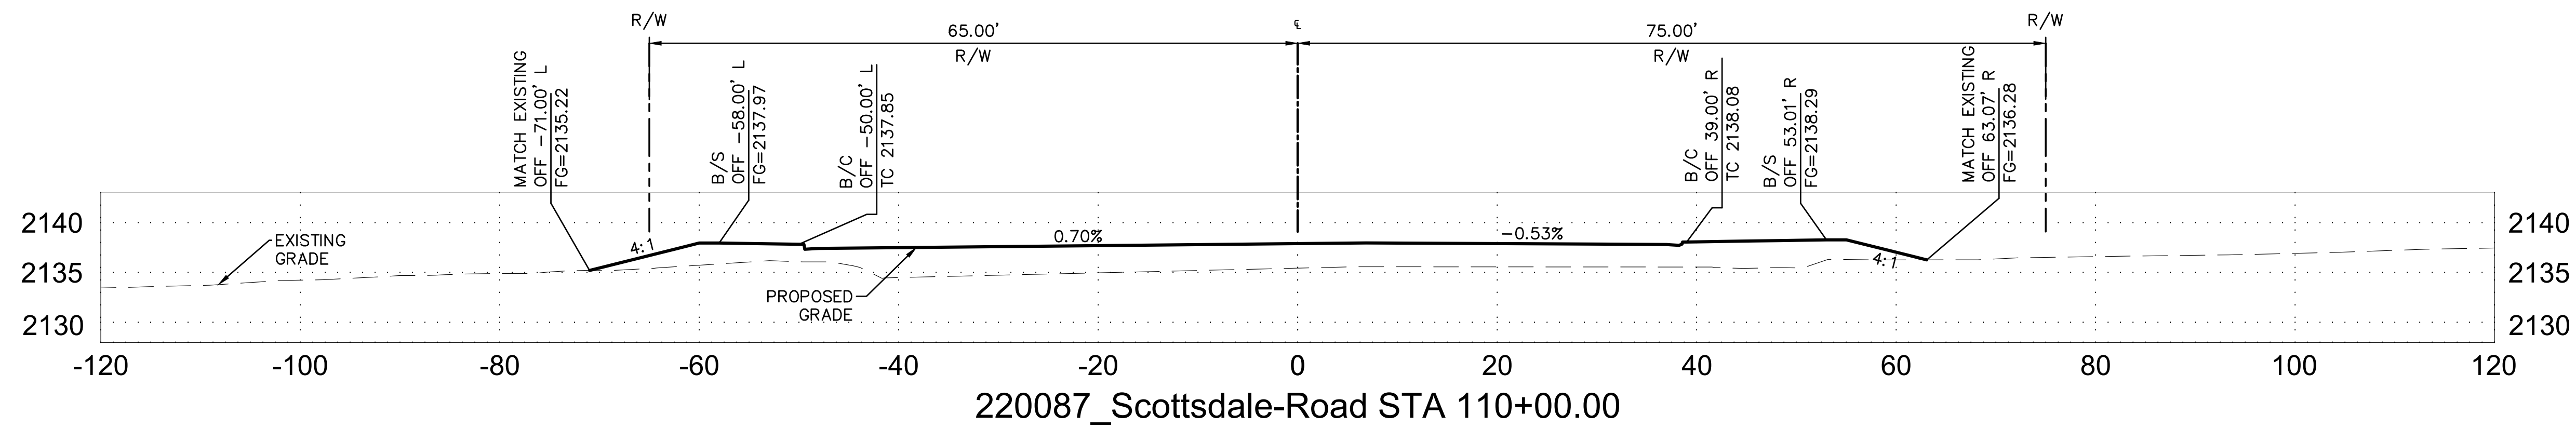
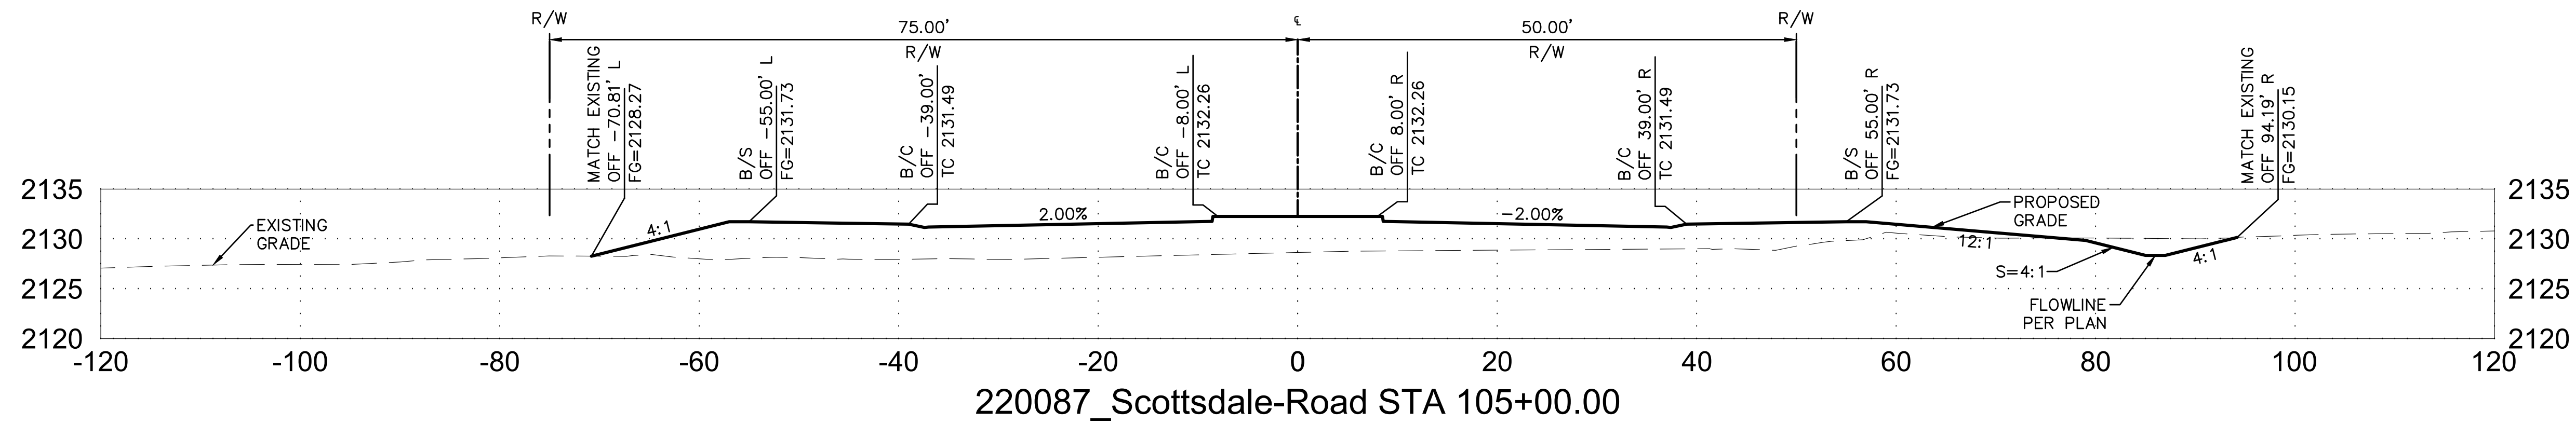
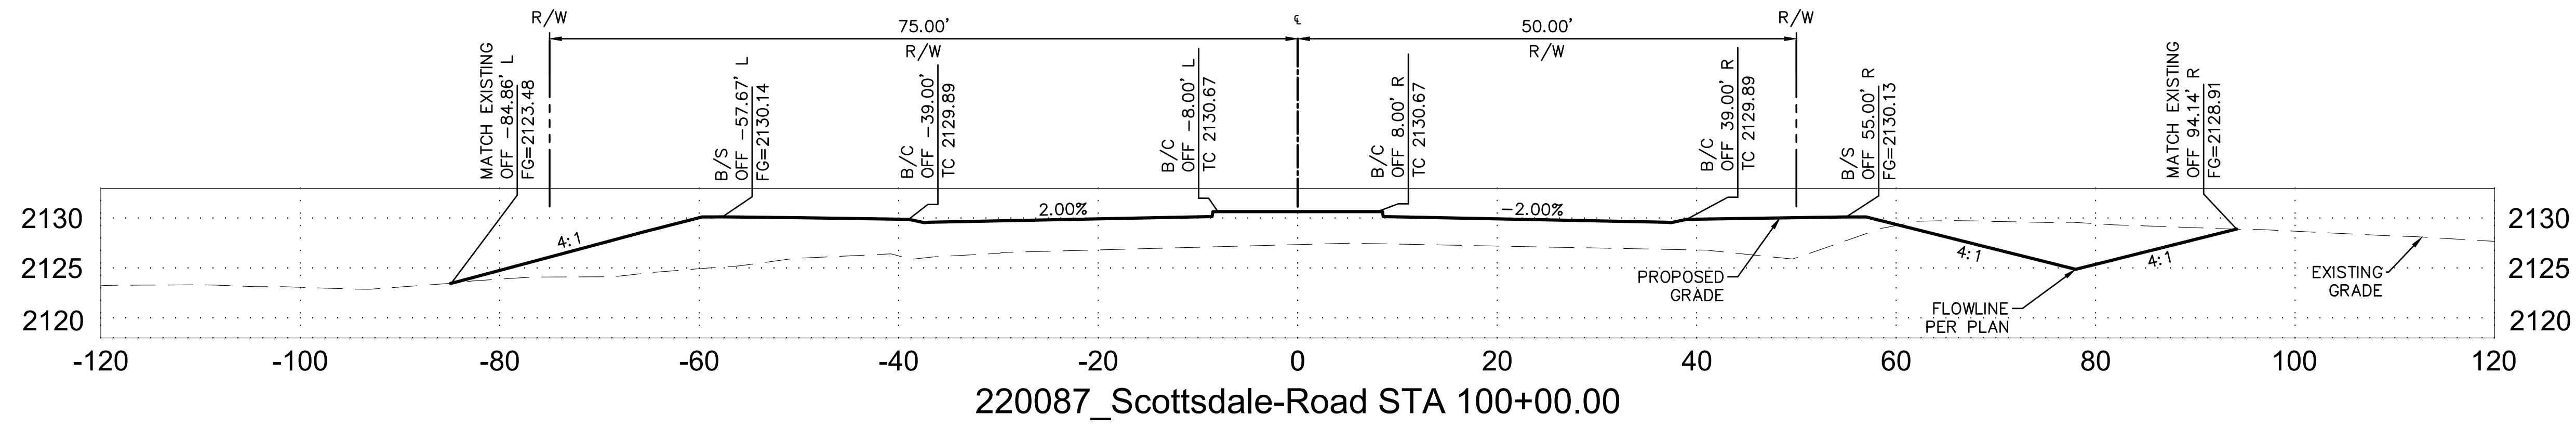


NOTE:
ALL CROSS SECTIONS ARE
LOOKING NORTH

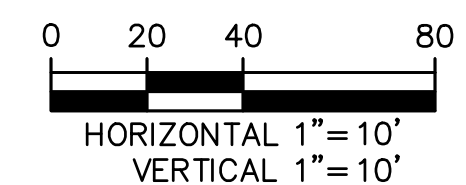



DATE	REVISION	BY
ENGINEER		
100% PRELIMINARY NOT FOR CONSTRUCTION	PUBLIC WORKS CAPITAL PROJECT MANAGEMENT 7447 E. INDIAN SCHOOL RD. SCOTTSDALE, ARIZONA 85251	
CROSS-SECTIONS		
PROJECT TITLE SCOTTSDALE ROAD JOMAX ROAD TO DIXILETA DRIVE		
SCALE HORIZ. 1"=10' VERT. 1"=10'	DESIGNED MT 01/2024	BID NO. SG05
THIS SHEET SCALED FOR 24"X36" BORDER	DRAWN MT AS-BUILT	SHT. XS08 OF 11

LEGEND:
 B/C BACK OF CURB
 B/S BACK OF SIDEWALK
 € CENTERLINE
 ELEV ELEVATION
 ' FEET
 L LEFT
 OFF OFFSET
 R RIGHT
 R/W RIGHT OF WAY
 STA STATION

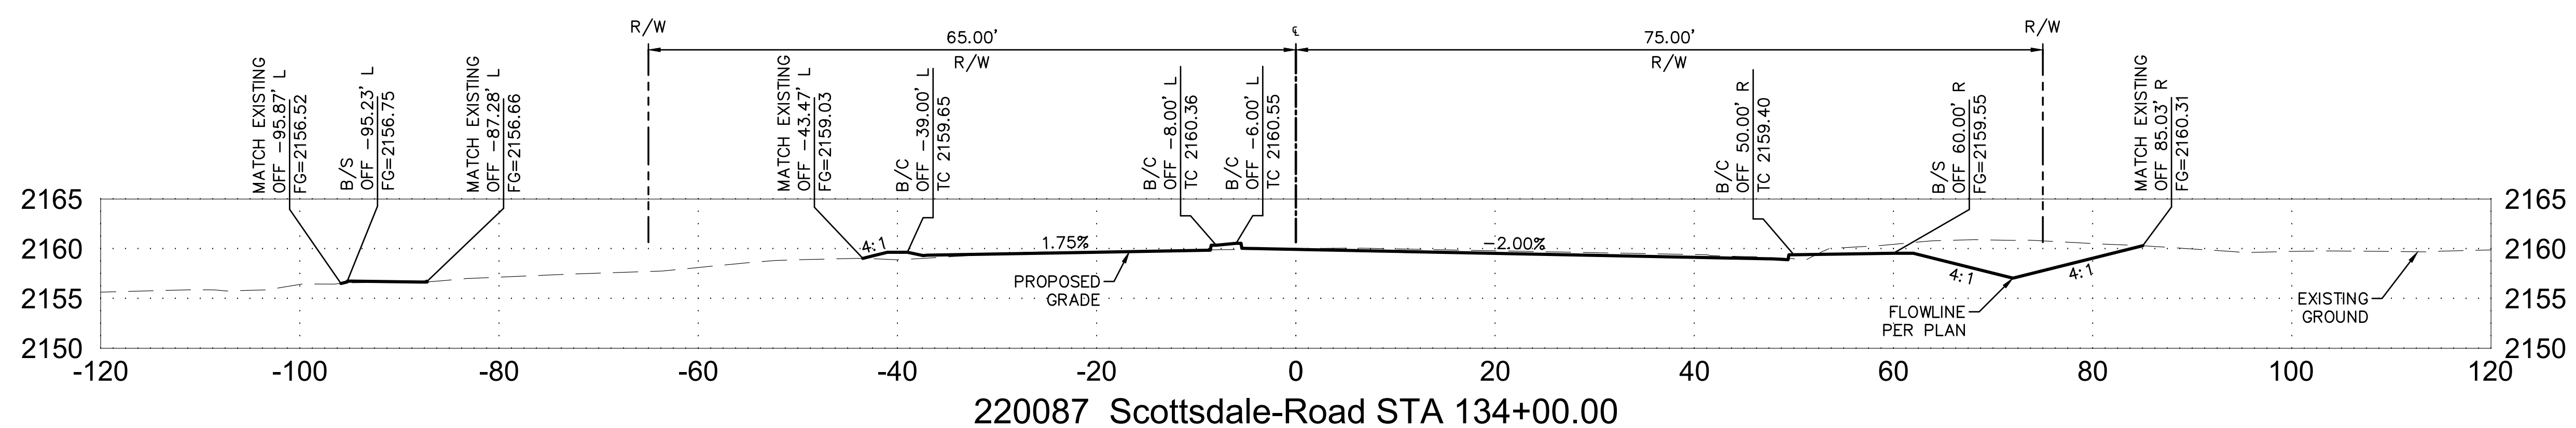
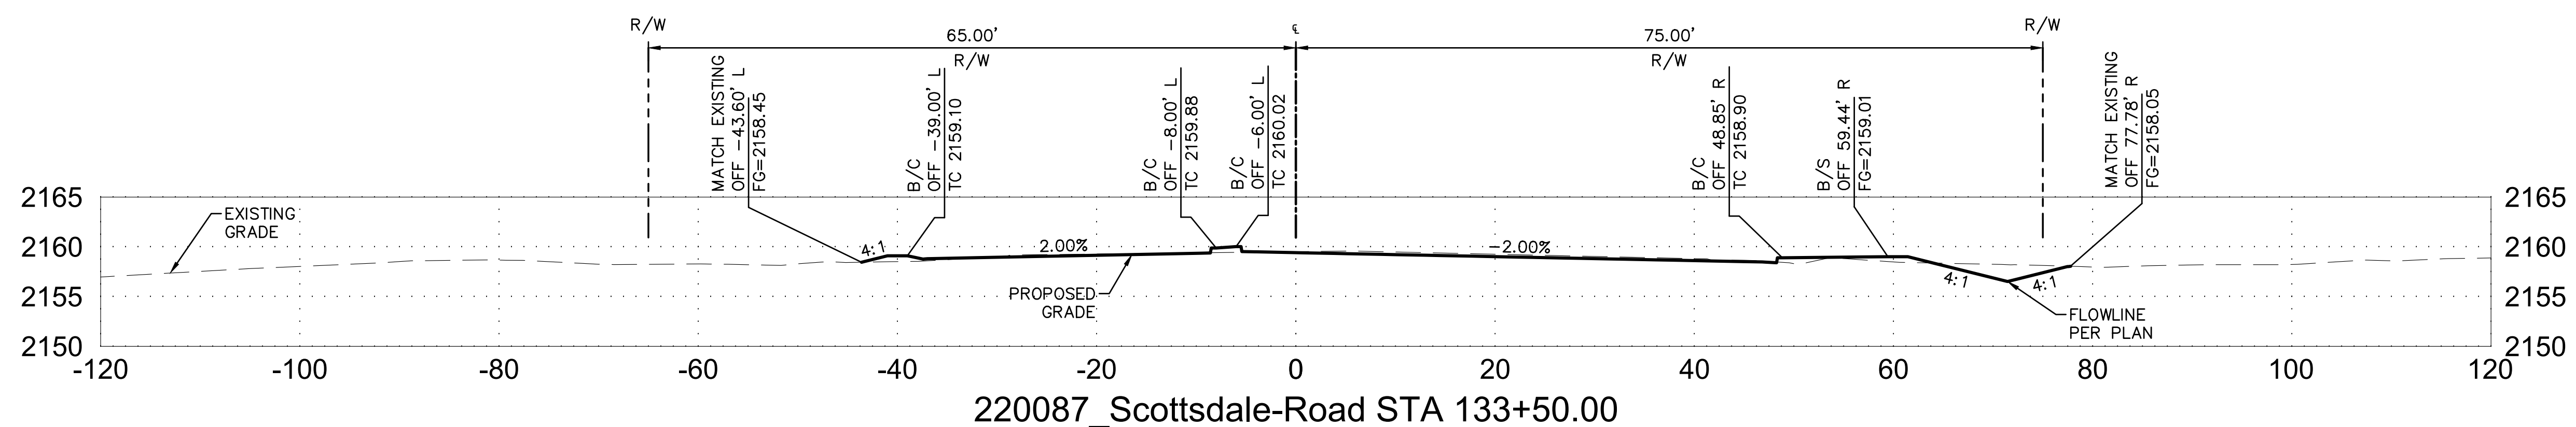
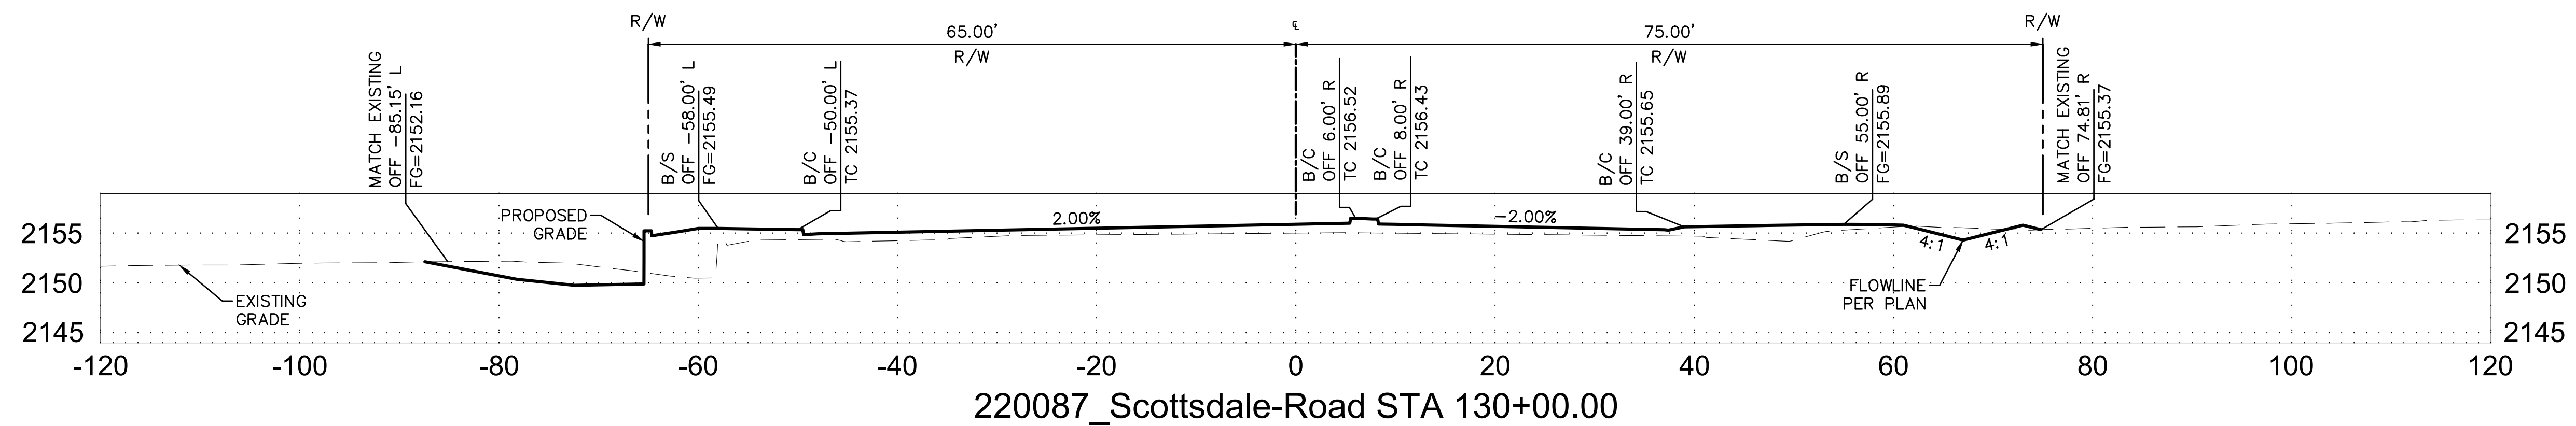
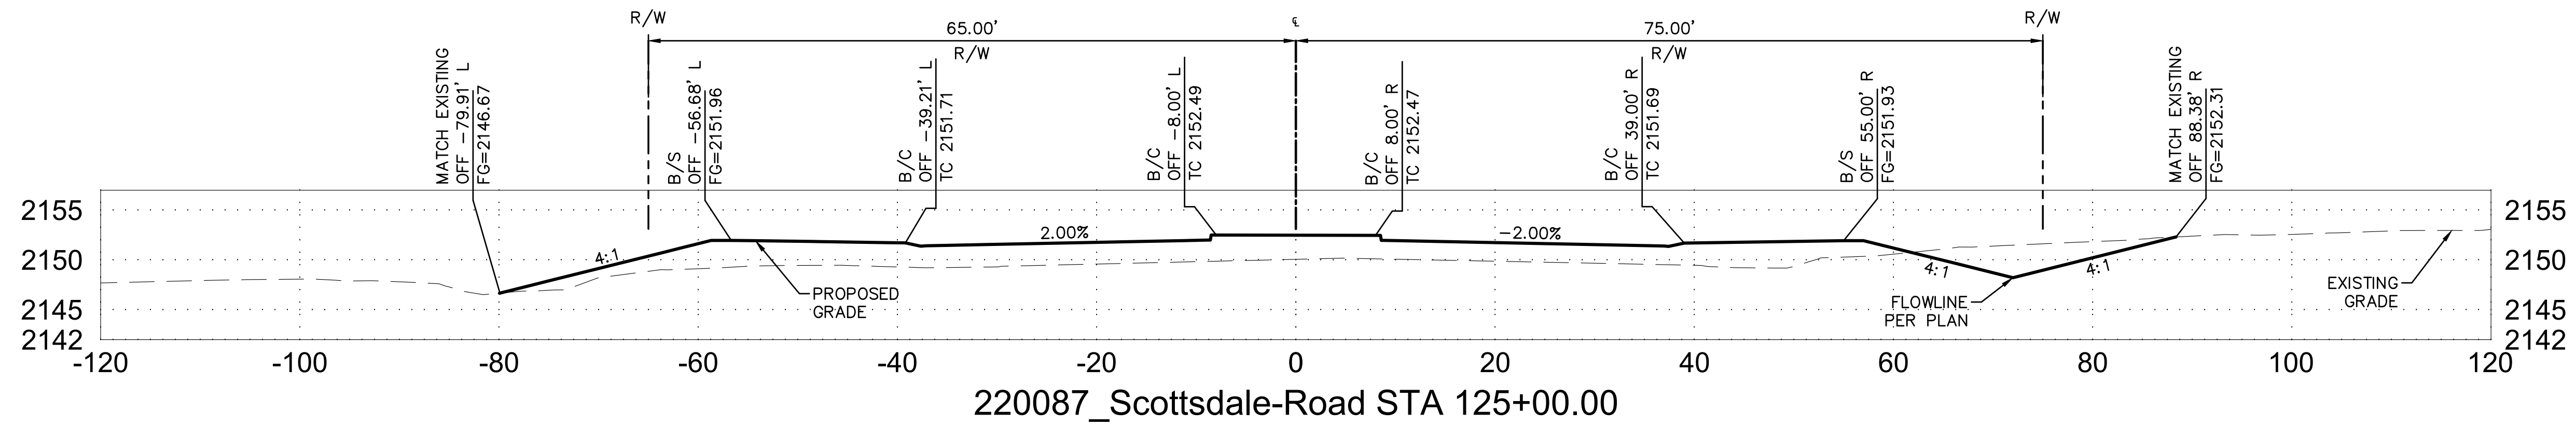


NOTE:
 ALL CROSS SECTIONS ARE
 LOOKING NORTH

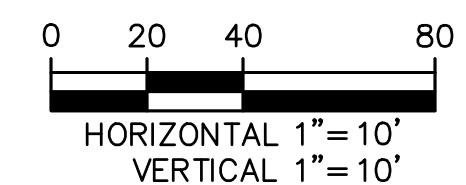



DATE	REVISION	BY
ENGINEER	PUBLIC WORKS	
100% PRELIMINARY NOT FOR CONSTRUCTION	CAPITAL PROJECT MANAGEMENT	
 7447 E. INDIAN SCHOOL RD. SCOTTSDALE, ARIZONA 85251		
CROSS-SECTIONS		
PROJECT TITLE SCOTTSDALE ROAD JOMAX ROAD TO DIXILETA DRIVE		
SCALE HORIZ. 1"=10' VERT. 1"=10'	DESIGNED MT 01/2024	BID NO. COS PROJECT NO. SG05
THIS SHEET SCALED FOR 24"X36" BORDER	AS-BUILT	SHT. XS09 9 OF 11


LEGEND:
 B/C BACK OF CURB
 B/S BACK OF SIDEWALK
 € CENTERLINE
 ELEV ELEVATION
 ' FEET
 L LEFT
 OFF OFFSET
 R RIGHT
 R/W RIGHT OF WAY
 STA STATION

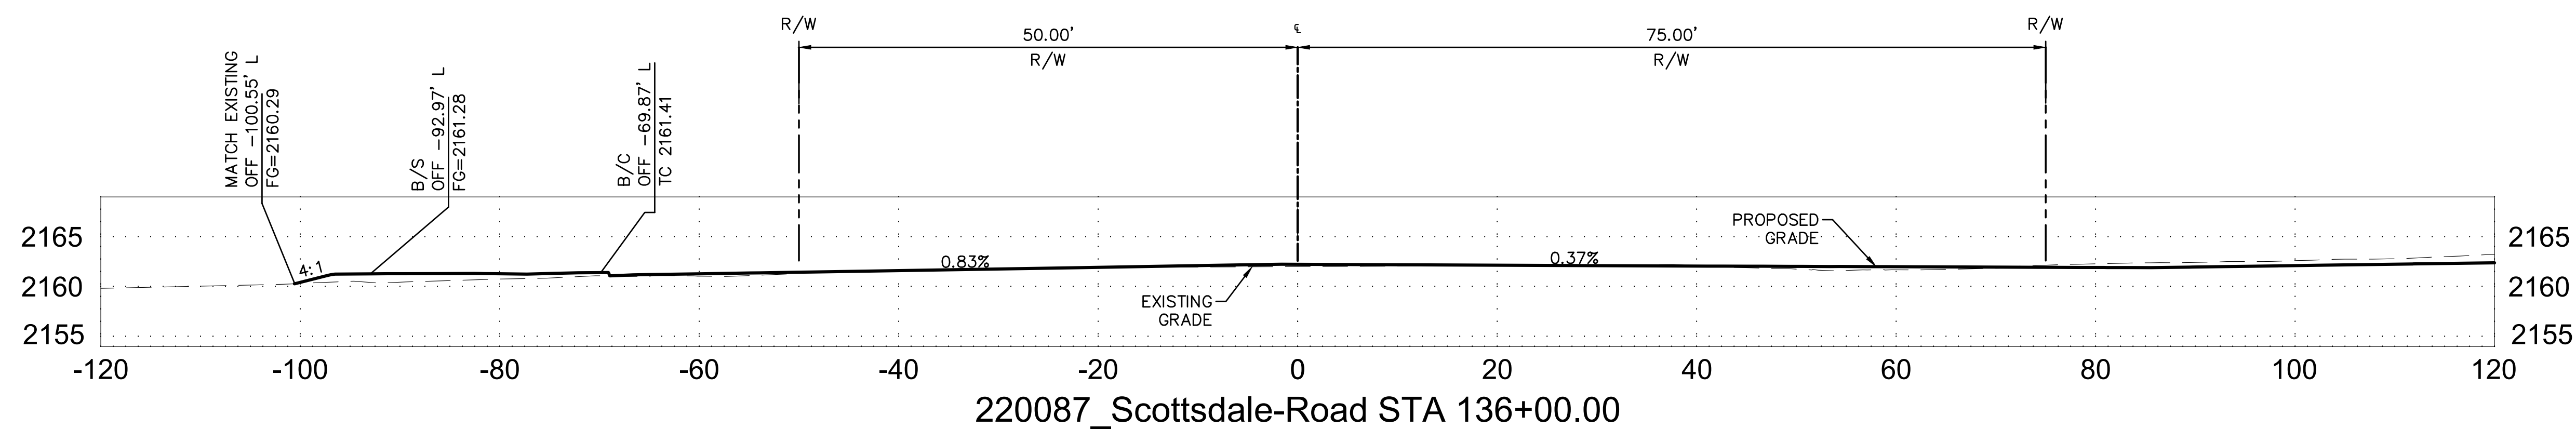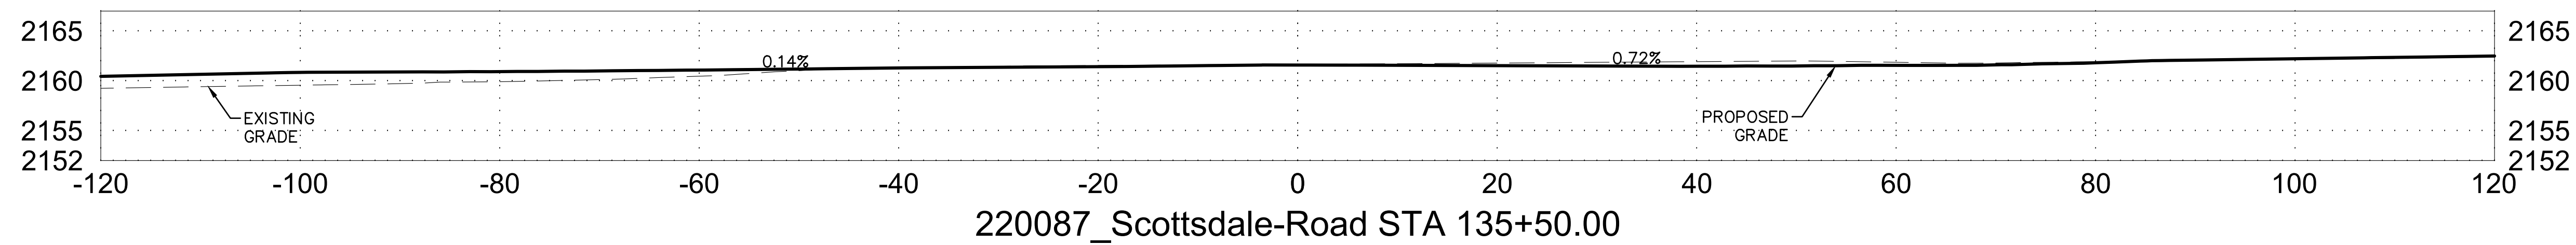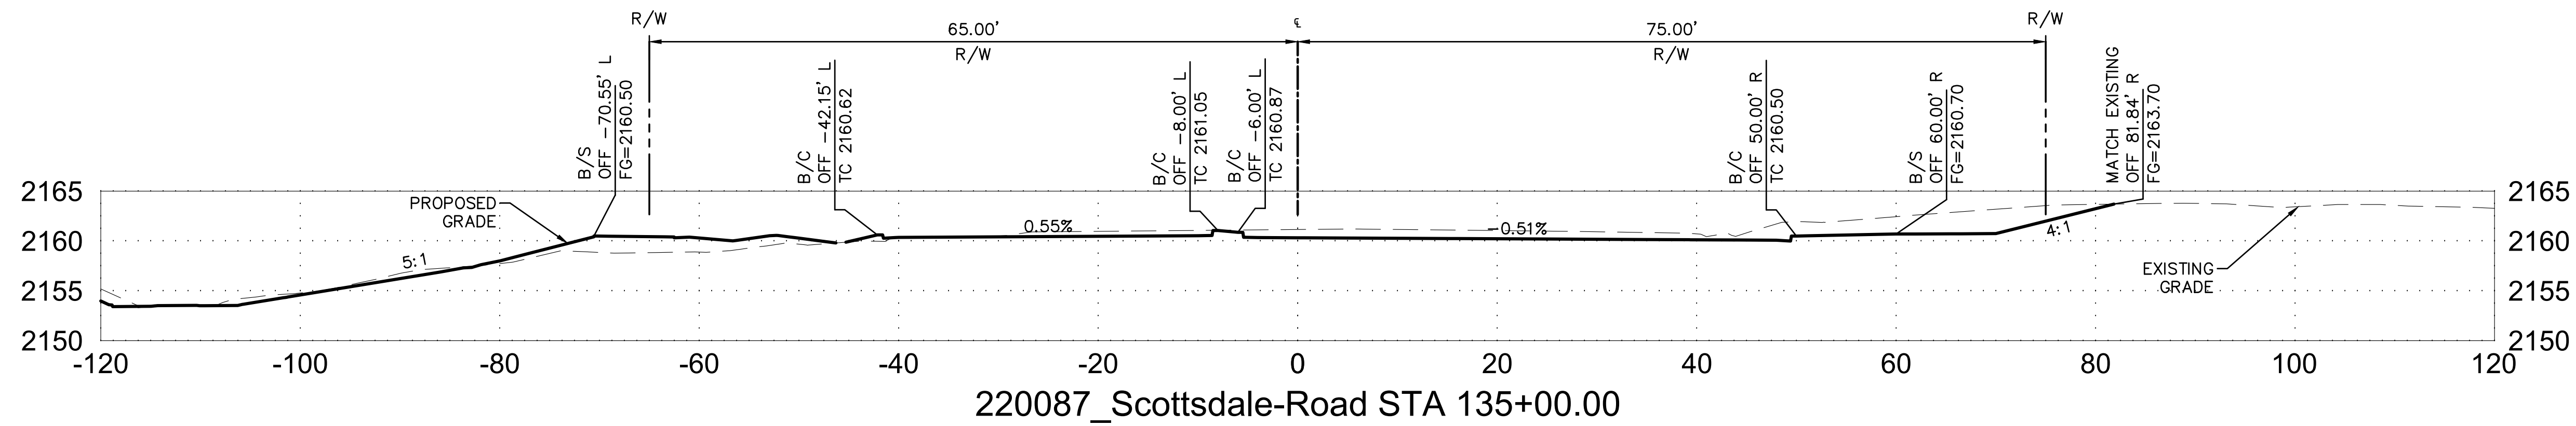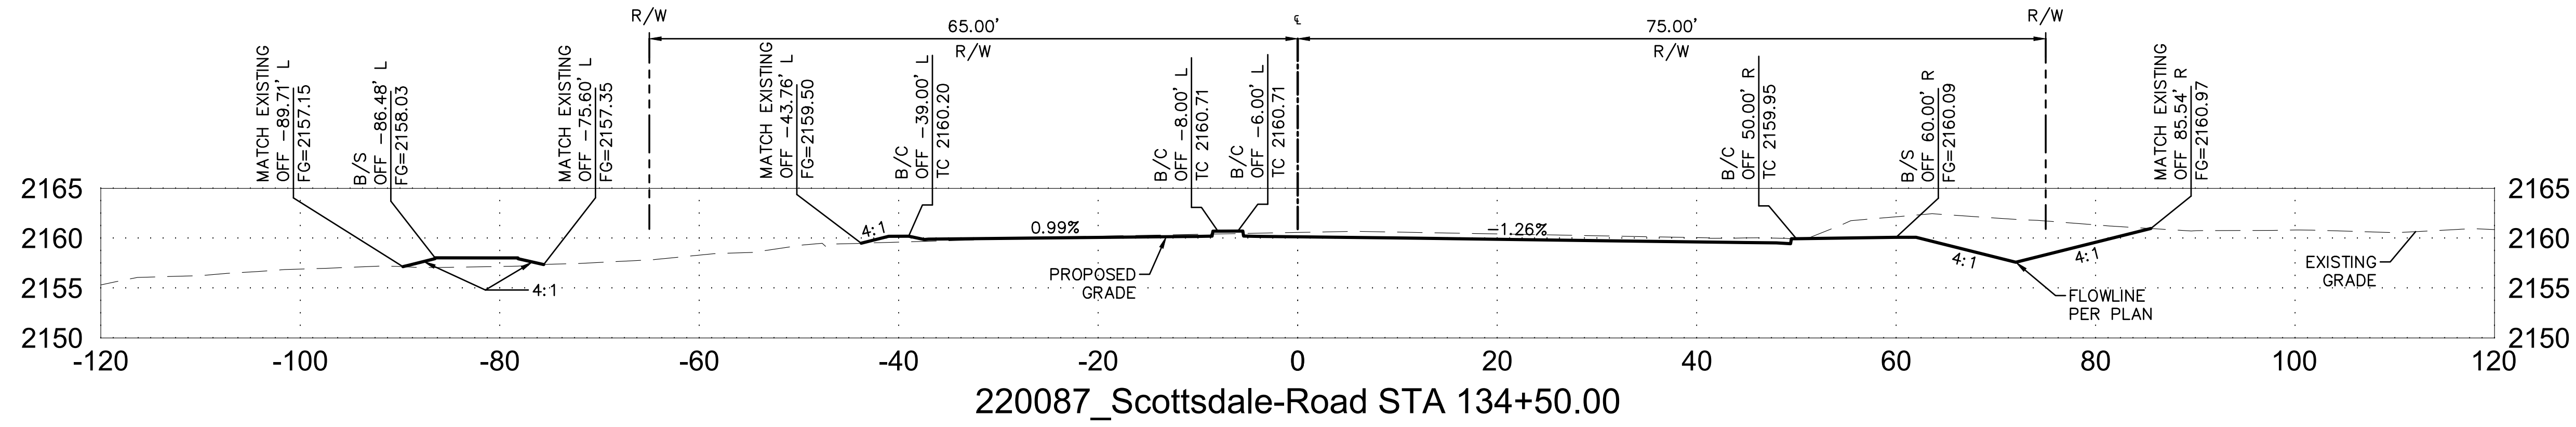

NOTE:
 ALL CROSS SECTIONS ARE
 LOOKING NORTH


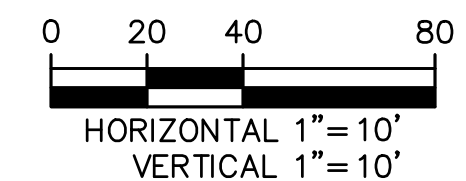


DATE	REVISION	BY
ENGINEER		
100% PRELIMINARY NOT FOR CONSTRUCTION	 PUBLIC WORKS CAPITAL PROJECT MANAGEMENT 7447 E. INDIAN SCHOOL RD. SCOTTSDALE, ARIZONA 85251	
SHEET TITLE		
CROSS-SECTIONS		
PROJECT TITLE		
SCOTTSDALE ROAD JOMAX ROAD TO DIXILETA DRIVE		
SCALE	DESIGNED	BID NO.
HORIZ. 1"=10'	MT	01/2024
VERT. 1"=10'	DRAWN	COS PROJECT NO.
	MT	SG05
THIS SHEET SCALED FOR 24"X36" BORDER		SHT. XS10
		9 OF 11

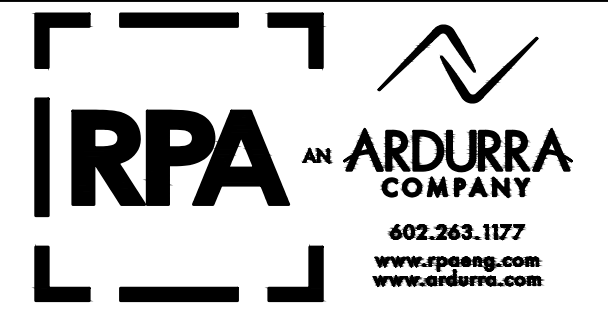


LEGEND:

- B/C BACK OF CURB
- B/S BACK OF SIDEWALK
- € CENTERLINE
- ELEV ELEVATION
- ' FEET
- L LEFT
- OFF OFFSET
- R RIGHT
- R/W RIGHT OF WAY
- STA STATION

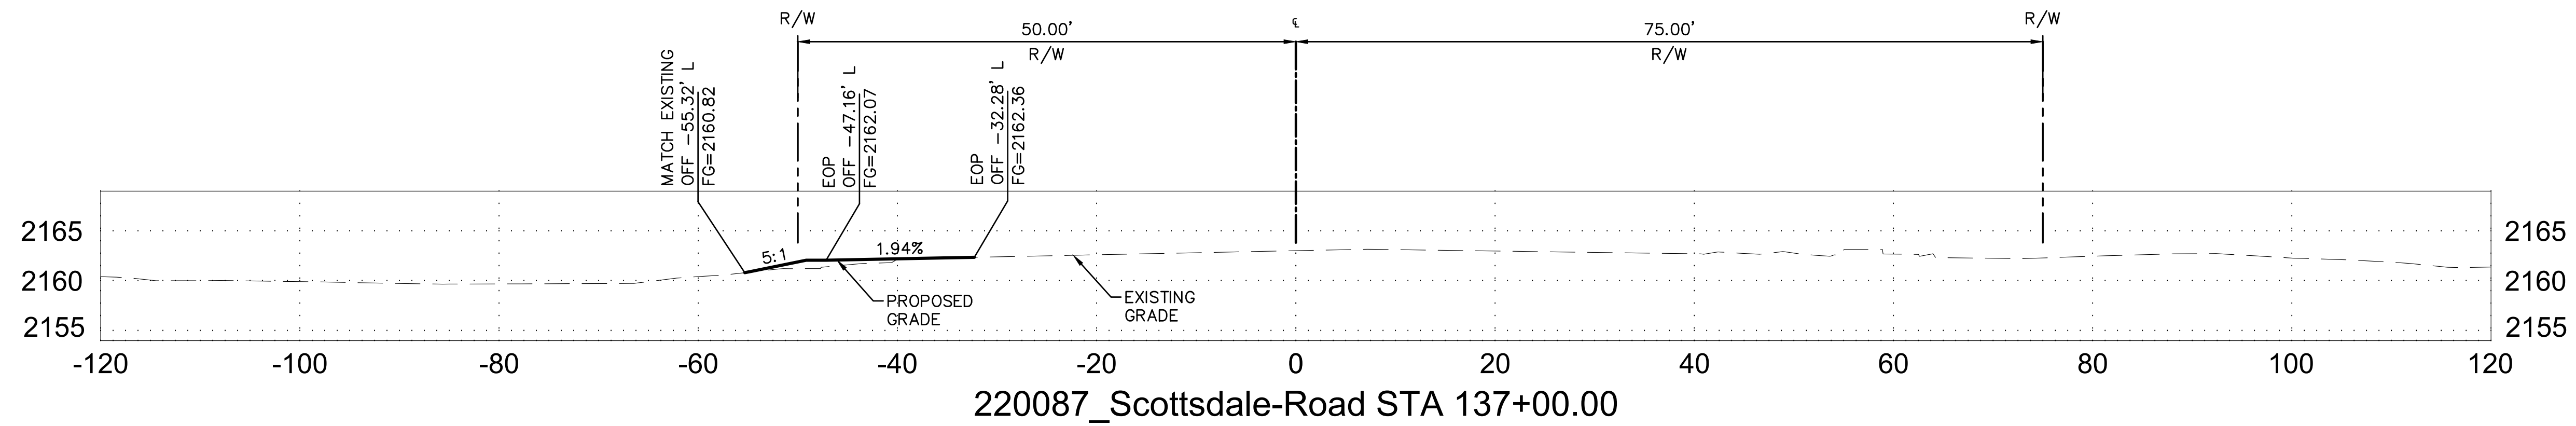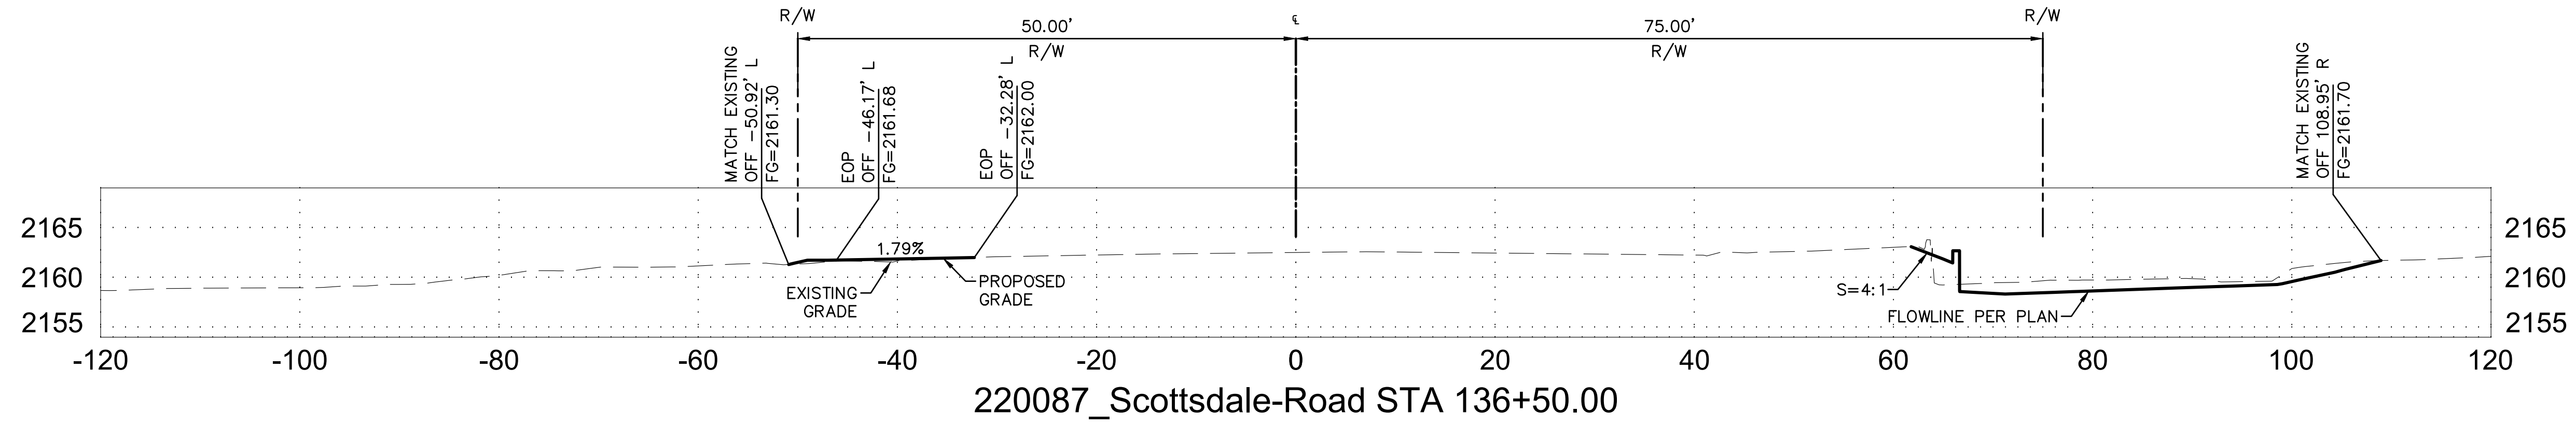

NOTE:
ALL CROSS SECTIONS ARE
LOOKING NORTH

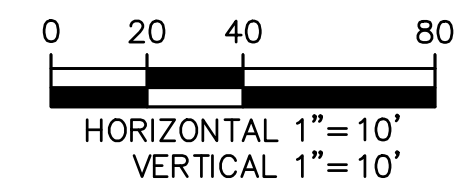

DATE	REVISION	BY
100% PRELIMINARY NOT FOR CONSTRUCTION	 PUBLIC WORKS CAPITAL PROJECT MANAGEMENT <small>7447 E. INDIAN SCHOOL RD. SCOTTSDALE, ARIZONA 85251</small>	
CROSS-SECTIONS		
PROJECT TITLE SCOTTSDALE ROAD JOMAX ROAD TO DIXILETA DRIVE		
THIS SHEET SCALED FOR 24"X36" BORDER	SCALE HORIZ. 1"=10' VERT. 1"=10'	DESIGNED MT 01/2024 DRAWN MT AS-BUILT
	BID NO. COS PROJECT NO. SG05	SHT. XS11 11 OF 11

PLOT DATE: Jan 25, 2024

FILE: P:\Projects\2020\220087 - Scottsdale Rd - Jomax - Dixileta\CAD Files\Exhibits\24 DRB Sections\Sheets\281--220087--XS11.dwg

PLAN REVIEW NO. 2522-22 (SUPERCEDES MAY 04, 2023)