

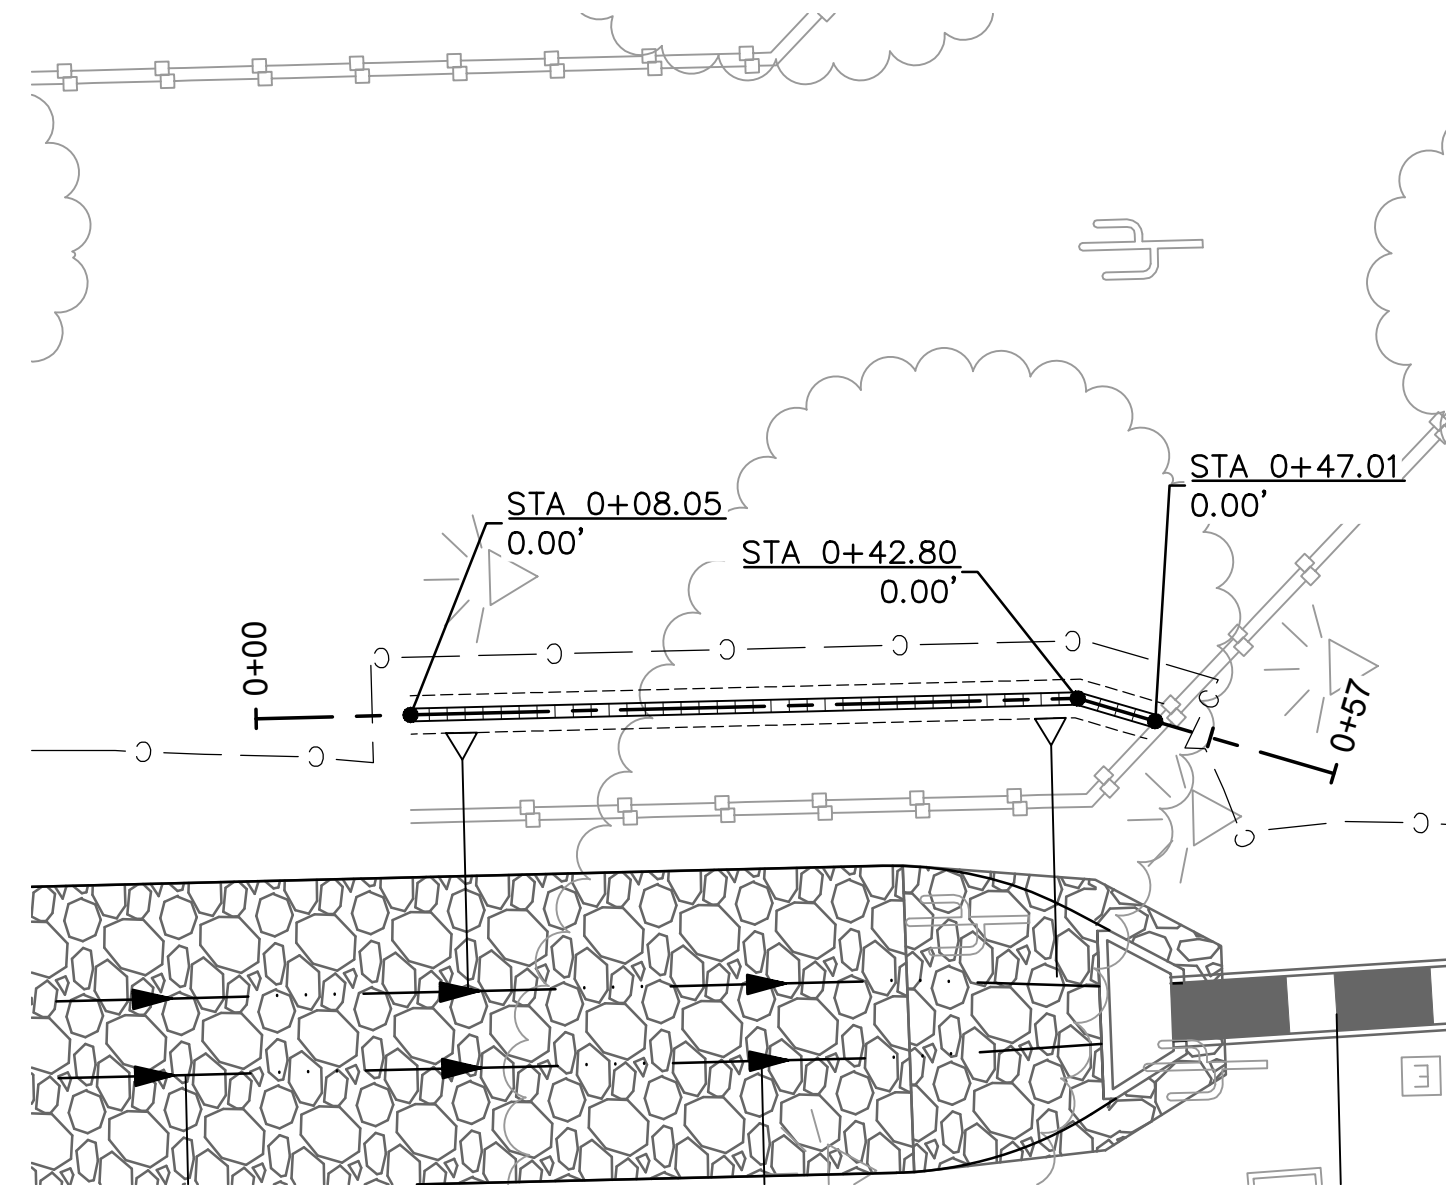


SCOTTSDALE ROAD STA 41+00
WALL EXHIBIT 'A-A'

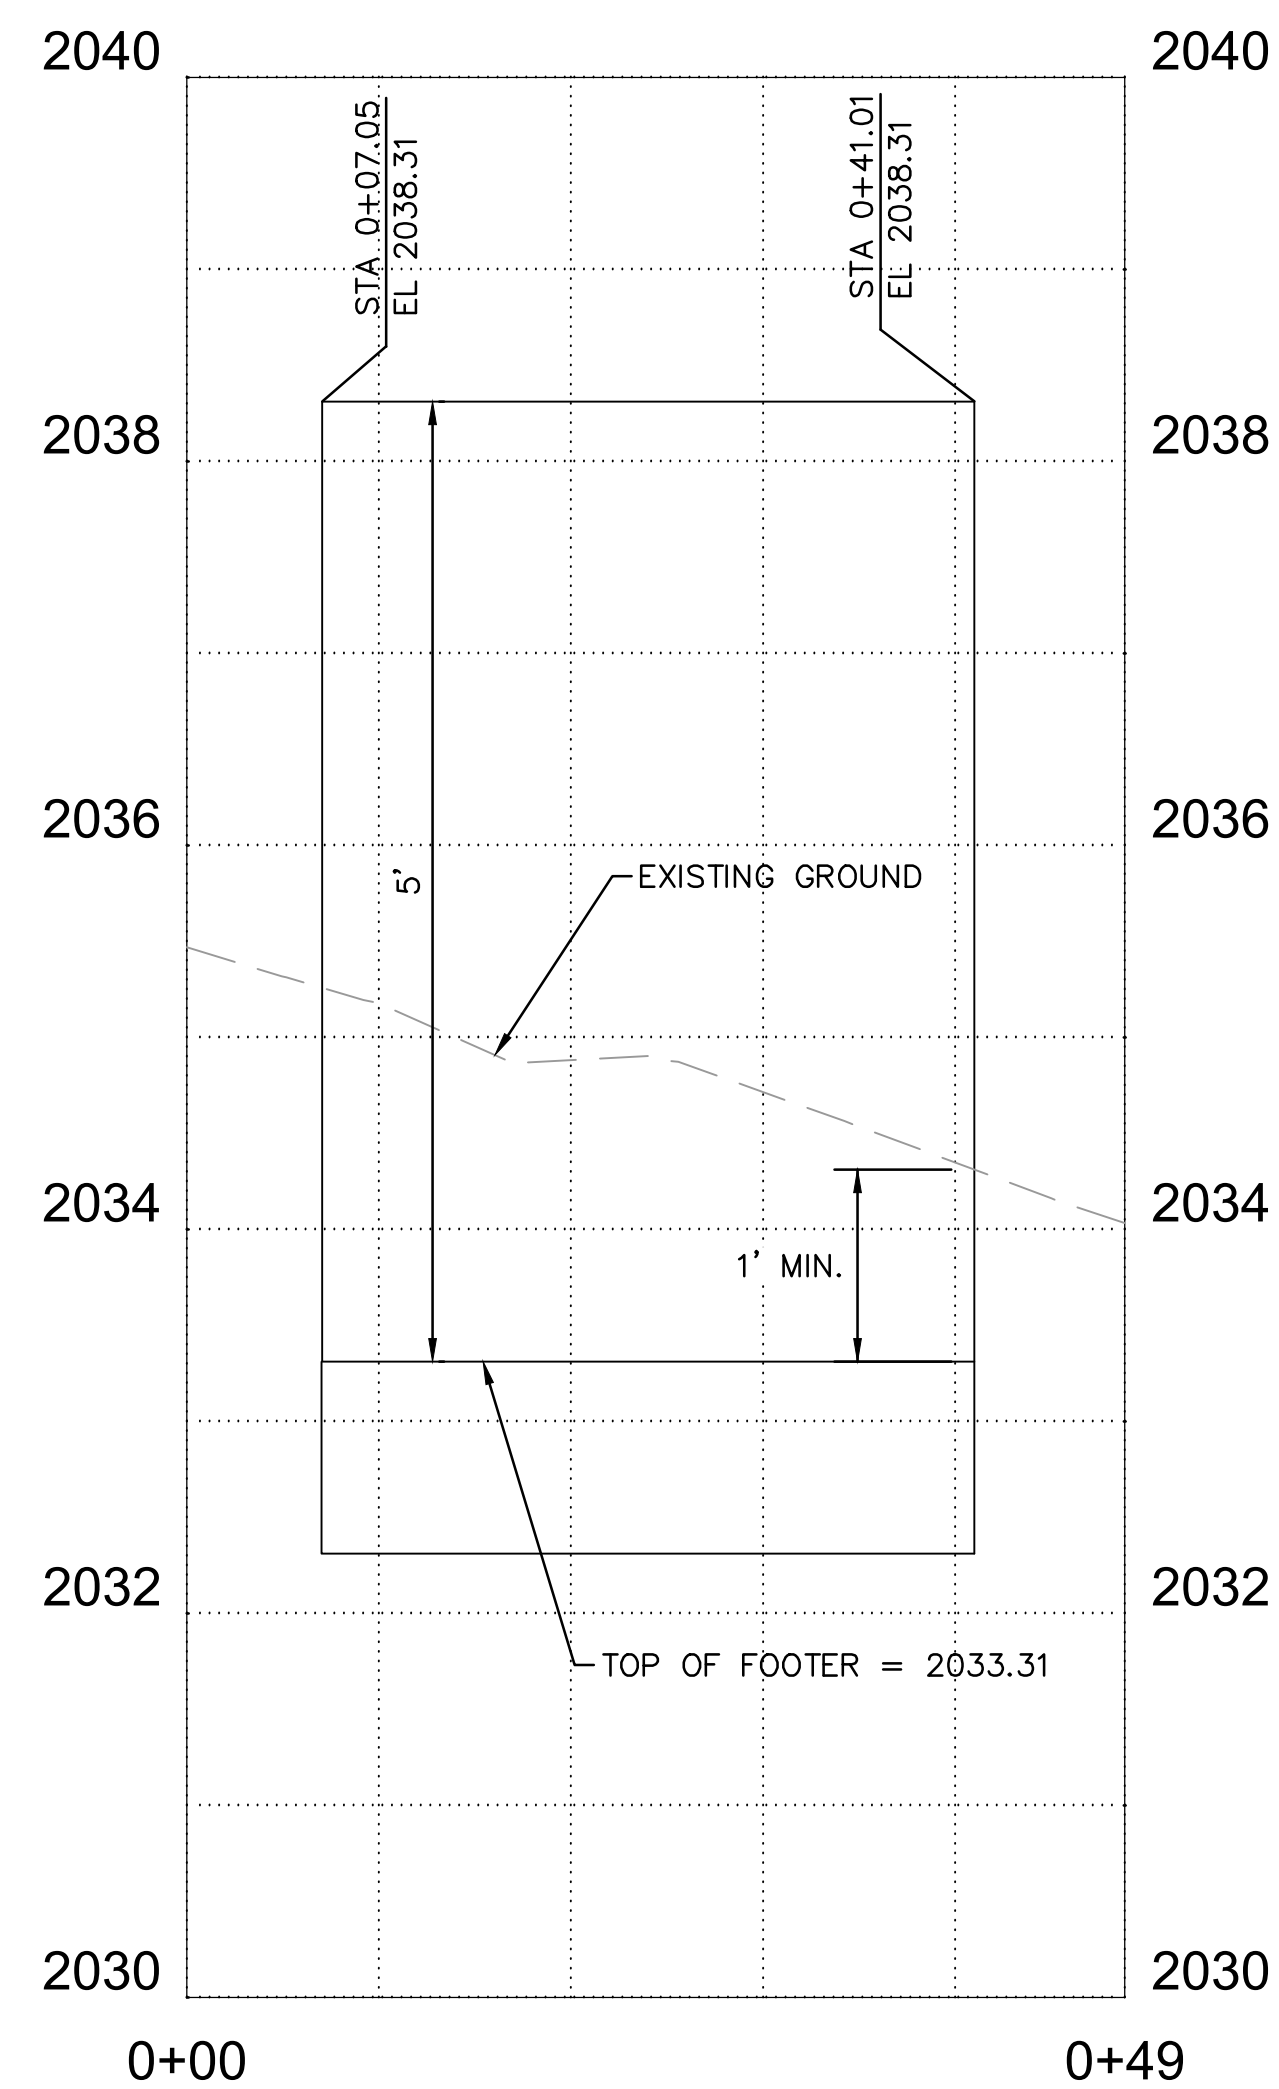

SCOTTSDALE ROAD STA 44+00
WALL EXHIBIT 'B-B'

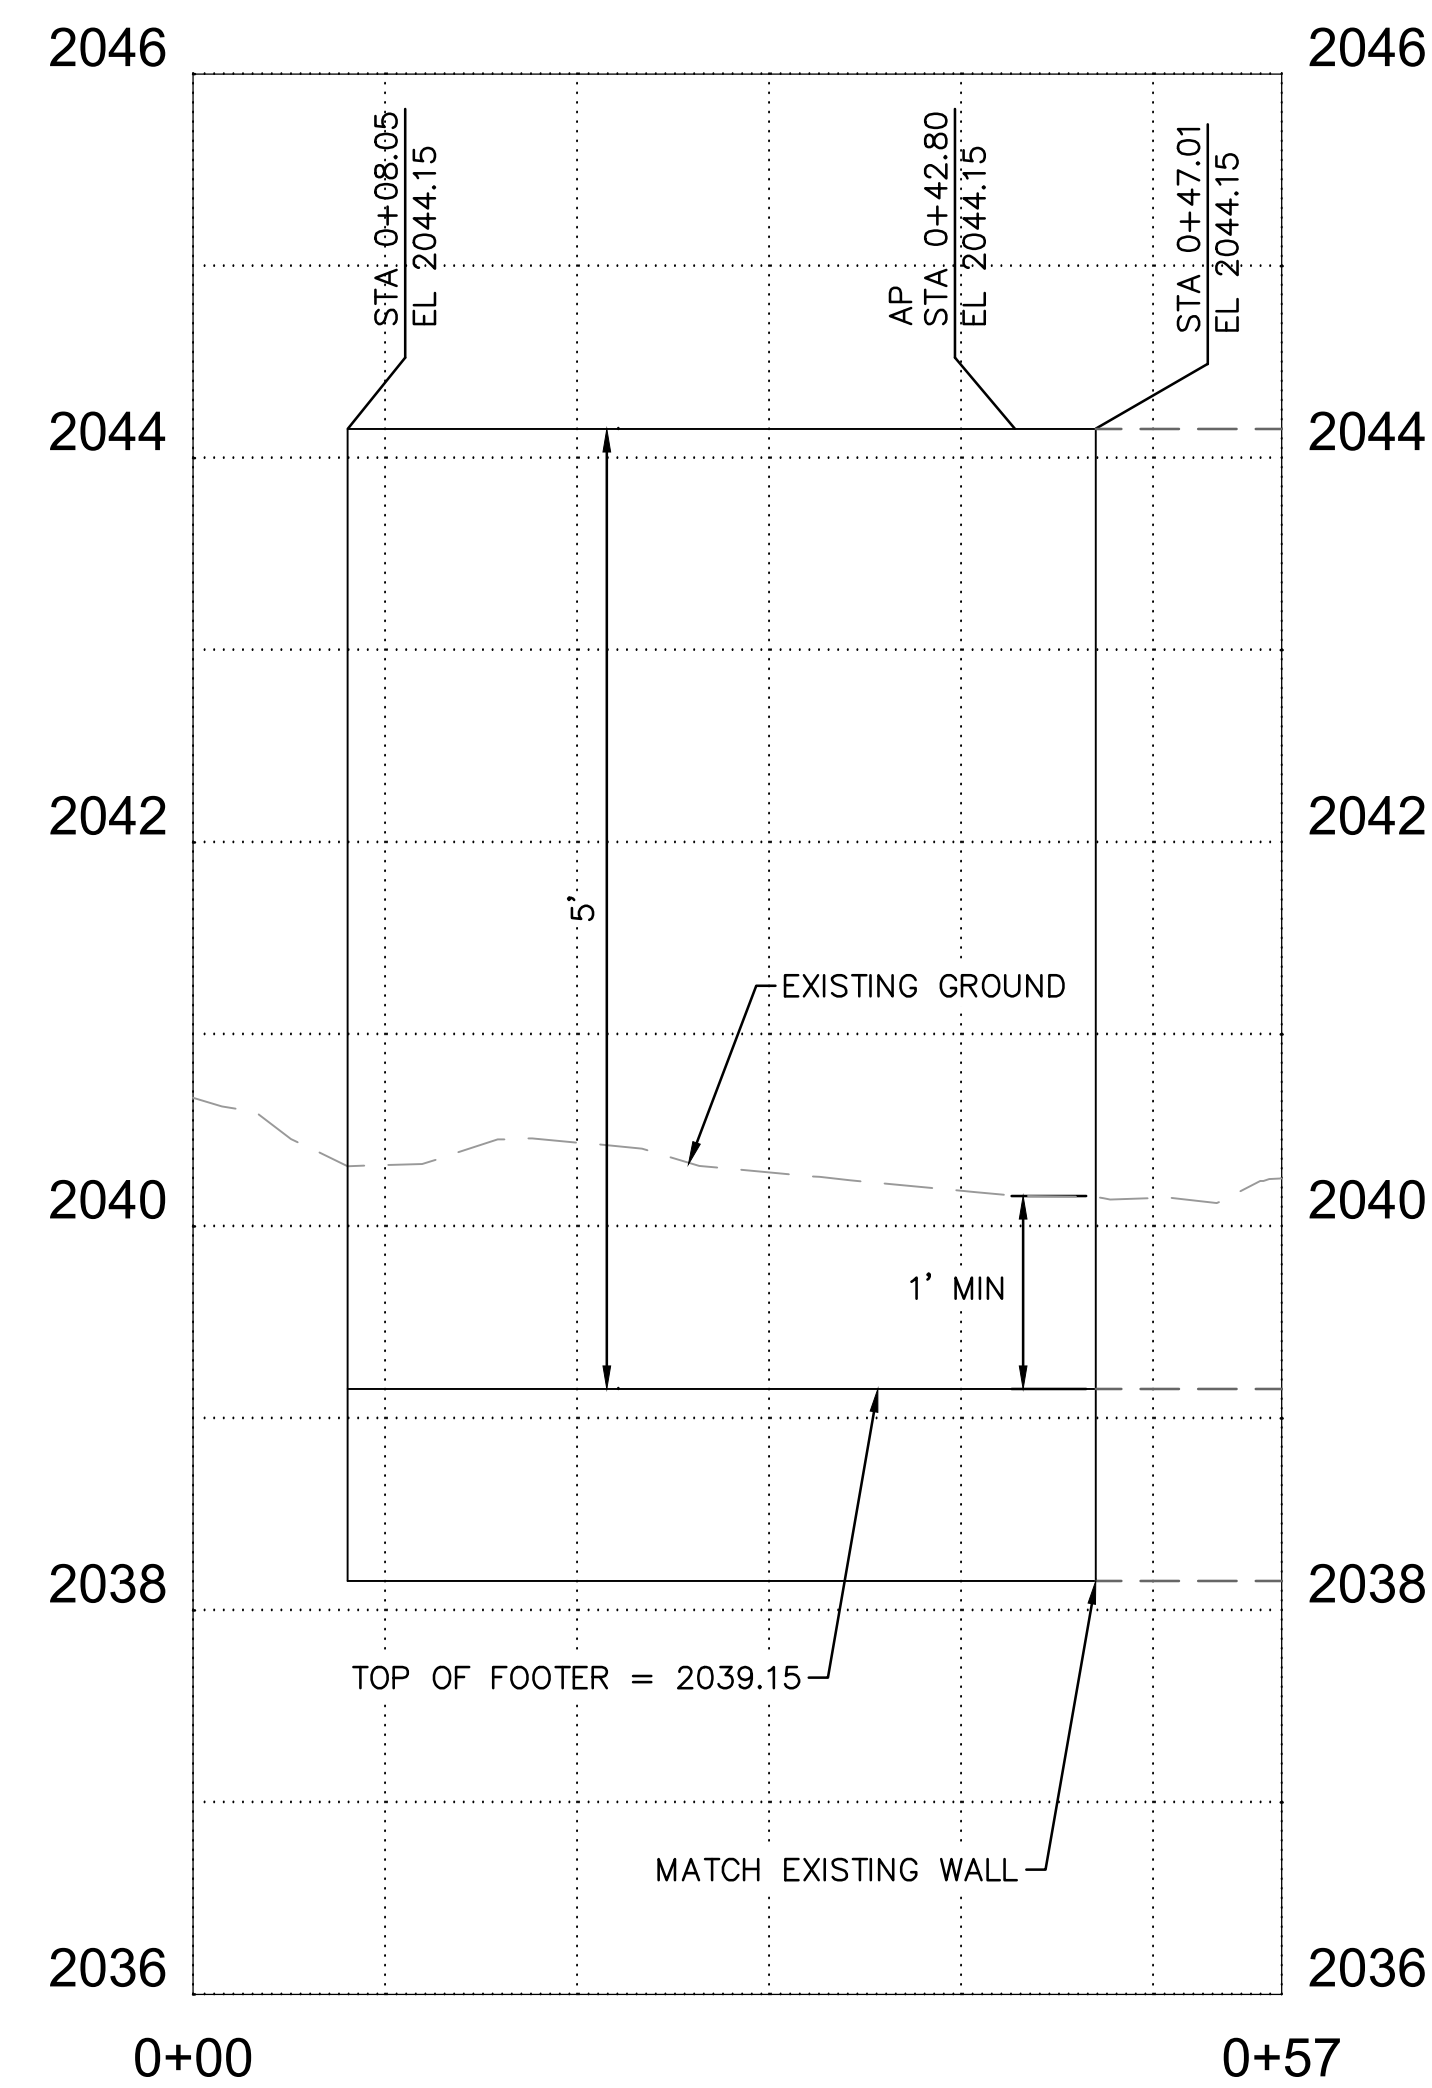

**DRB
APPROVED
3/7/2024**



DATE	REVISION	BY
PUBLIC WORKS CAPITAL PROJECT MANAGEMENT <small>7447 E. INDIAN SCHOOL RD. SCOTTSDALE, ARIZONA 85251</small>		
WALL EXHIBIT		
PROJECT TITLE SCOTTSDALE ROAD JOMAX ROAD TO DIXILETA DRIVE		
SCALE HORIZ. 1"=10' VERT. 1"=1'	DESIGNED MT DRAWN MT	BID NO. 01/2024 COS PROJECT NO. SG05
THIS SHEET SCALED FOR 24"X36" BORDER	SHI. EX01 01 OF 01	