

EXISTING SITE PHOTO KEY
SCALE: 1" = 20'-0"

This conceptual design is based upon a preliminary review of entitlement requirements and on unverified and possibly incomplete site and/or building information, and is intended merely to assist in exploring how the project might be developed.

Stormwater Management Design: AVERAGE REGIONAL REQUIRED PROVIDED

Boundary Source: GIS MAP & AERIAL IMAGE

WARE MALCOMB
 ARCHITECTURE
 PLANNING
 INTERIORS
 CIVIL ENGINEERING
 BRANDING
 BUILDING MEASUREMENT
 2777 E. Camelback Rd, Suite #325
 Phoenix, AZ 85016
 P 480.767.1001

PROJECT NO. 250-PA-2024
 KEY CODE: 53E64

OWNER/DEVELOPER:
 Brian Regehr
 480.355.4227
 bregehr@wslsgp.com

ARCHITECT:
 WARE MALCOMB
 Kevin Evenham - Principal
 2777 East Camelback Road #325
 Scottsdale, Arizona 85016
 480.800.5294
 kevenham@waremalcomb.com

SKYPORT AT REDFIELD HANGARS
 7600 E. REDFIELD RD
 SCOTTSDALE, AZ 85260

DATE	REMARKS
04/05/2024	PRE-APP SUBMITTAL
04/24/2024	DRB SUBMITTAL






PA / PM:	D. RICHARDSON
DRAWN BY:	TR
JOB NO.:	PHX24-0033-00

SHEET
016a

W:\PHX\24\0033\00\...Formal_Milestone_Deliverables\2024-04-05_DRB_Submittal\1\CAD\PHX24-0033_DRB.dwg

THESE DRAWINGS AND SPECIFICATIONS ARE THE PROPERTY AND COPYRIGHT OF WARE MALCOMB AND SHALL NOT BE USED ON ANY OTHER WORK EXCEPT BY AGREEMENT WITH WARE MALCOMB. WRITTEN DIMENSIONS SHALL TAKE PRECEDENCE OVER SCALED DIMENSIONS AND SHALL BE VERIFIED ON THE JOB SITE. ANY DISCREPANCY SHALL BE BROUGHT TO THE NOTICE OF WARE MALCOMB PRIOR TO THE COMMENCEMENT OF ANY WORK.

Wed, 24 Apr 2024

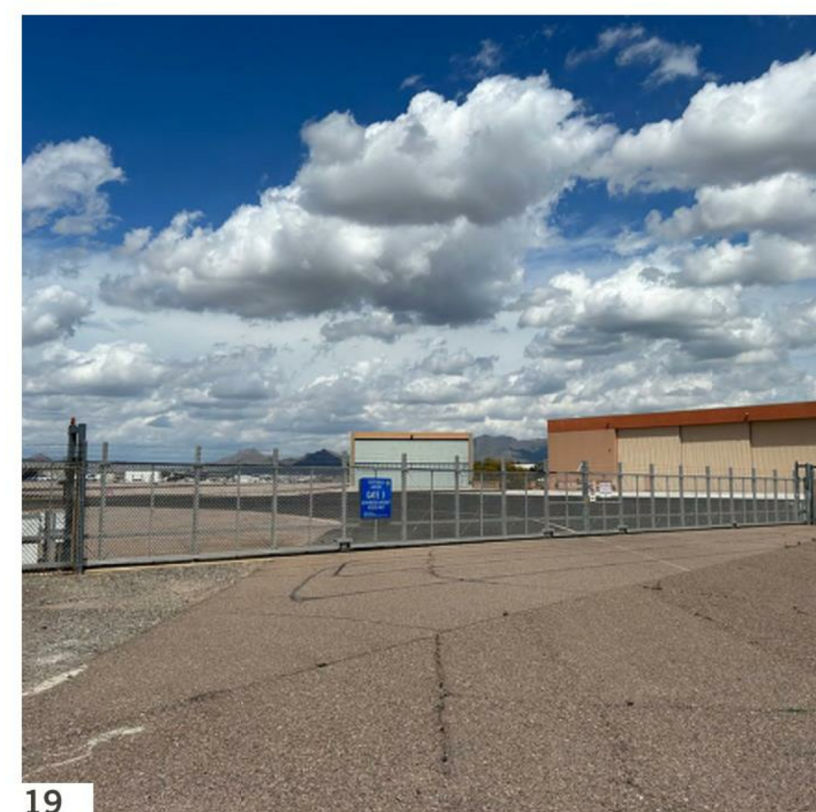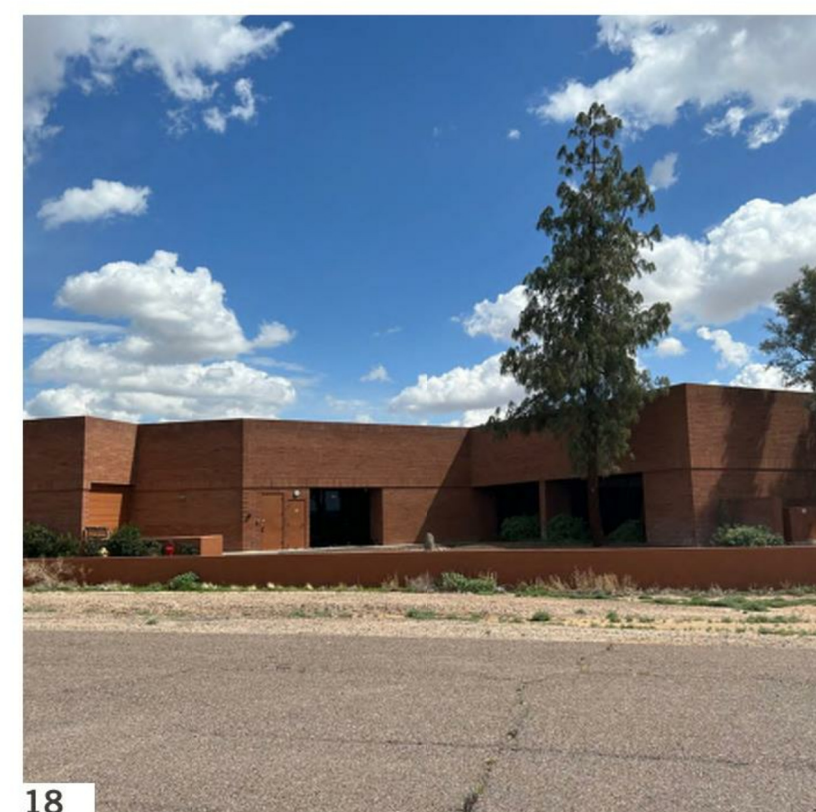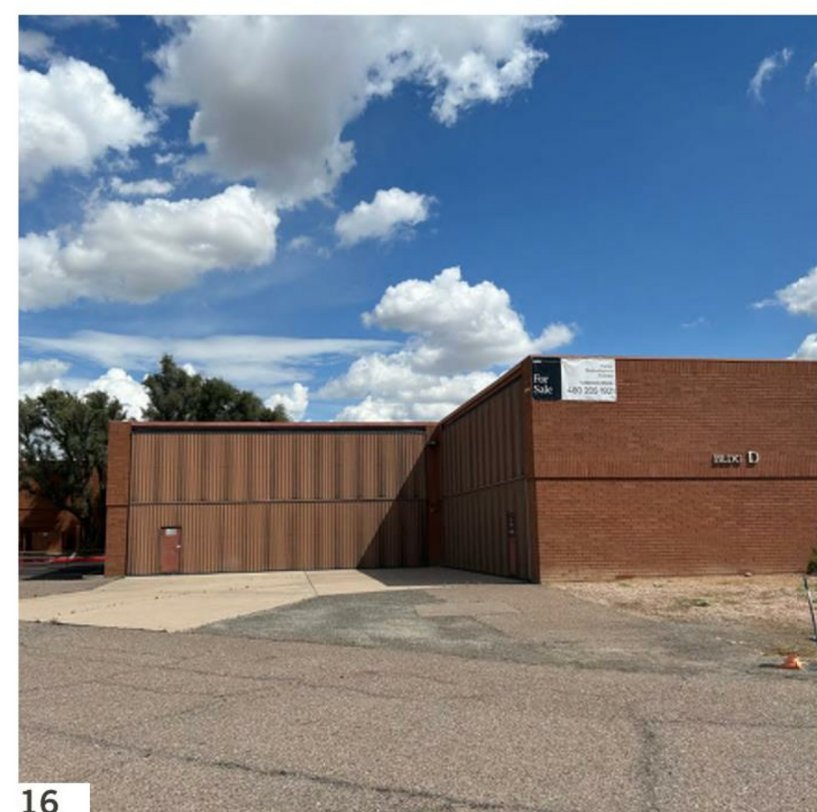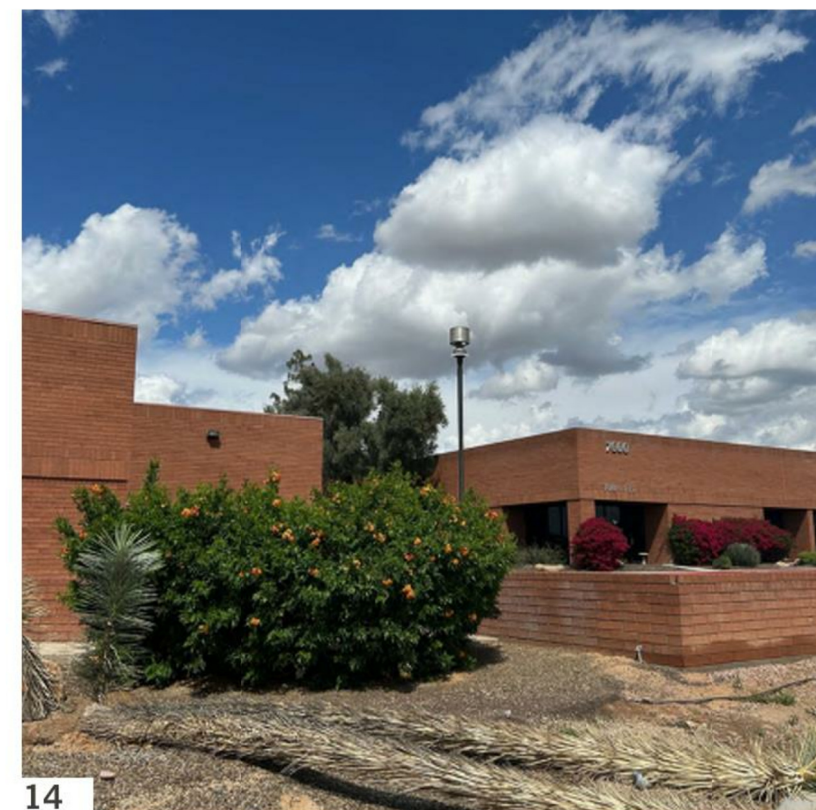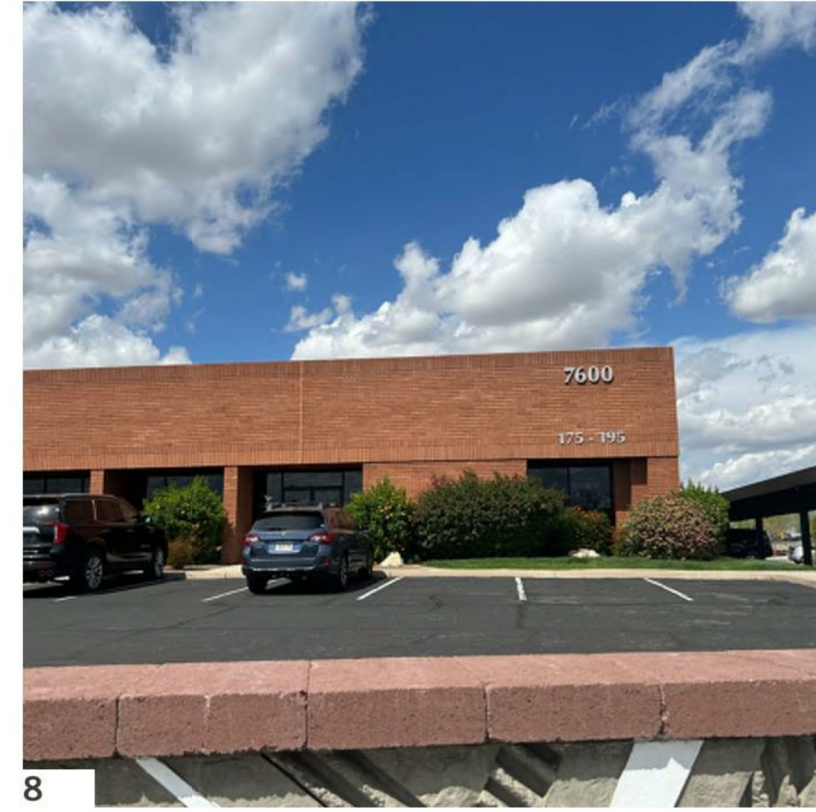

WARE MALCOMB
 CIVIL ENGINEERING
 ARCHITECTURE
 PLANNING
 INTERIORS
 BRANDING
 BUILDING MEASUREMENT
 2777 E. Camelback Rd, Suite #325
 Phoenix, AZ 85016
 P 480.767.1001

PROJECT NO. 250-PA-2024
 KEY CODE: 53E64
 OWNER/DEVELOPER:
 Brian Regehr
 480.355.4227
 bregehr@wslgpc.com
 ARCHITECT:
 WARE MALCOMB
 Kevin Everham - Principal
 2777 East Camelback Road #325
 Scottsdale, Arizona 85016
 480.800.5294
 kevenham@waremalcomb.com

SKYPORT AT REDFIELD HANGARS
 7600 E. REDFIELD RD
 SCOTTSDALE, AZ 85260

EXISTING SITE PHOTOS		REMARKS
1	04/05/2024	PRE-APP SUBMITTAL
2	04/24/2024	DRB SUBMITTAL

PA / PM: D. RICHARDSON
 DRAWN BY: TR
 JOB NO.: PHX24-0033-00

SHEET
016b

EXISTING SITE PHOTOS
 SCALE: N.T.S.

