



LEGEND:
 - - - - - TRUCK PATH

REFUSE CALCULATIONS (PER TABLE 2-1.4311.B):

-USE: NON-RESIDENTIAL DEVELOPMENT

-REQ'R NUMBER OF ENCLOSURE W/RECYCLING: 2 ENCLOSURES FOR EACH 30,000 SF OF BUILDING SPACE OR PORTION THEREOF PER COS STANDARD DETAILS #2147-1 OR 2147-2

-TOTAL BUILDING SF: 59,757 SF (60,000 SF)

-REQUIRED # OF ENCLOSURES: 4

REFUSE AND RECYCLE LOCATION. REFER TO SHEET 026 FOR CITY OF SCOTTSDALE REFUSE ENCLOSURE DETAIL.

REFUSE AND RECYCLE LOCATION. REFER TO SHEET 026 FOR CITY OF SCOTTSDALE REFUSE ENCLOSURE DETAIL.

REFUSE AND RECYCLE LOCATION. REFER TO SHEET 026 FOR CITY OF SCOTTSDALE REFUSE ENCLOSURE DETAIL.

WARE MALCOMB
 CIVIL ENGINEERING
 ARCHITECTURE
 PLANNING
 INTERIORS
 BRANDING
 BUILDING MEASUREMENT

2777 E. Camelback Rd, Suite #325
 Phoenix, AZ 85016
 P 480.767.1001

PROJECT NO.: 250-PA-2024
KEY CODE: 53E64

OWNER/DEVELOPER:
 Brian Regehr
 480.355.4227
 bregehr@wslgp.com


ARCHITECT:
 WARE MALCOMB
 Kevin Evernham - Principal
 2777 East Camelback Road #325
 Scottsdale, Arizona 85016
 480.800.5294
 kevernham@waremalcomb.com

SKYPORT AT REDFIELD HANGARS
 7600 E. REDFIELD RD
 SCOTTSDALE, AZ 85260

FIRE PLAN		REMARKS
1	04/05/2024	PRE-APP SUBMITTAL
2	04/24/2024	DRB SUBMITTAL 1
3	06/17/2024	DRB SUBMITTAL 2
4	08/07/2024	DRB SUBMITTAL 3

PA / PM:	D. RICHARDSON
DRAWN BY:	EL
JOB NO.:	PHX24-0033-00

SHEET
026a

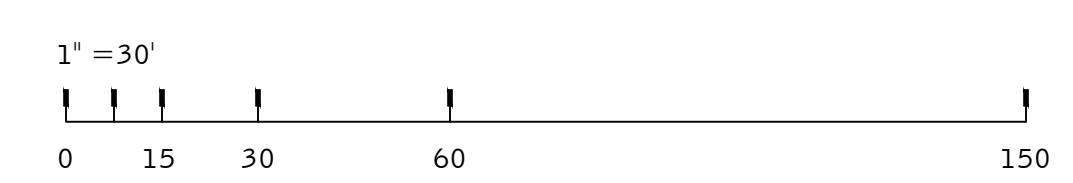

REFUSE PLAN
 SCALE: 1" = 30'-0"

This conceptual design is based upon a preliminary review of entitlement requirements and on unverified and possibly incomplete site and/or building information, and is intended merely to assist in exploring how the project might be developed.

Stormwater Management Design:
 AVERAGE REGIONAL REQUIRED PROVIDED

Boundary Source:
 GIS MAP & AERIAL IMAGE

W:\PHX\24\0033\00\...Formal_Milestone_Deliverables\2024-07-22_DRB_Submittal_3\CAD\PHX24-0033_DRB.dwg

THESE DRAWINGS AND SPECIFICATIONS ARE THE PROPERTY AND COPYRIGHT OF WARE MALCOMB AND SHALL NOT BE USED ON ANY OTHER WORK EXCEPT BY AGREEMENT WITH WARE MALCOMB. WRITTEN DIMENSIONS SHALL TAKE PRECEDENCE OVER SCALED DIMENSIONS AND SHALL BE VERIFIED ON THE JOB SITE. ANY DISCREPANCY SHALL BE BROUGHT TO THE NOTICE OF WARE MALCOMB PRIOR TO THE COMMENCEMENT OF ANY WORK.

Tue, 30 Jul 2024